


Set-out Plan


A = Latrine structure
B = Septic tank

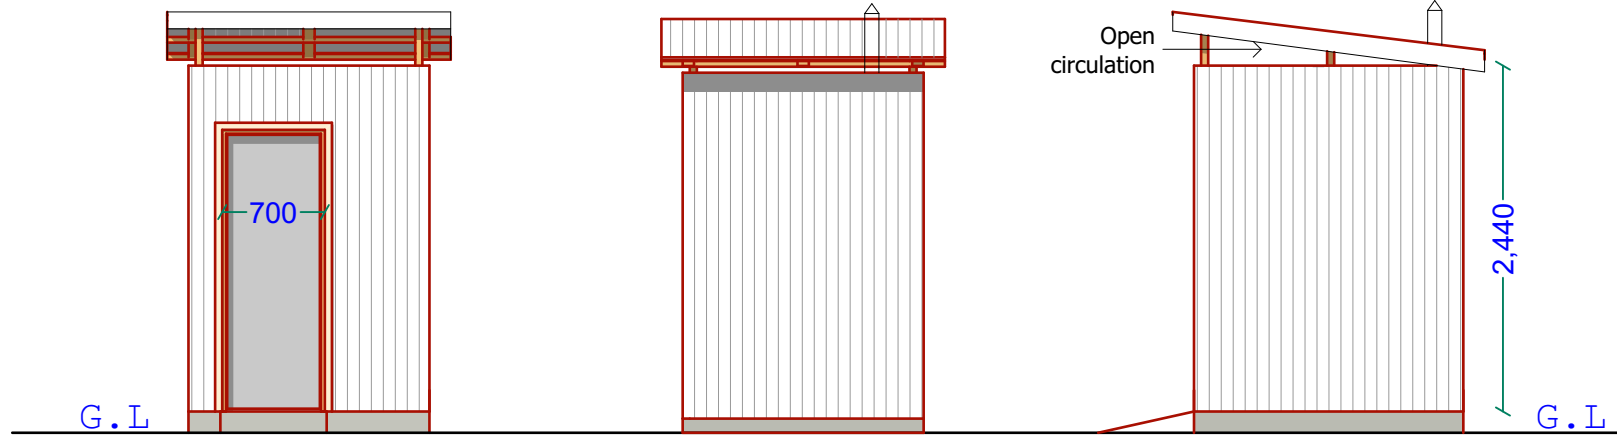

Front Elevation


Rear Elevation

Side Elevation

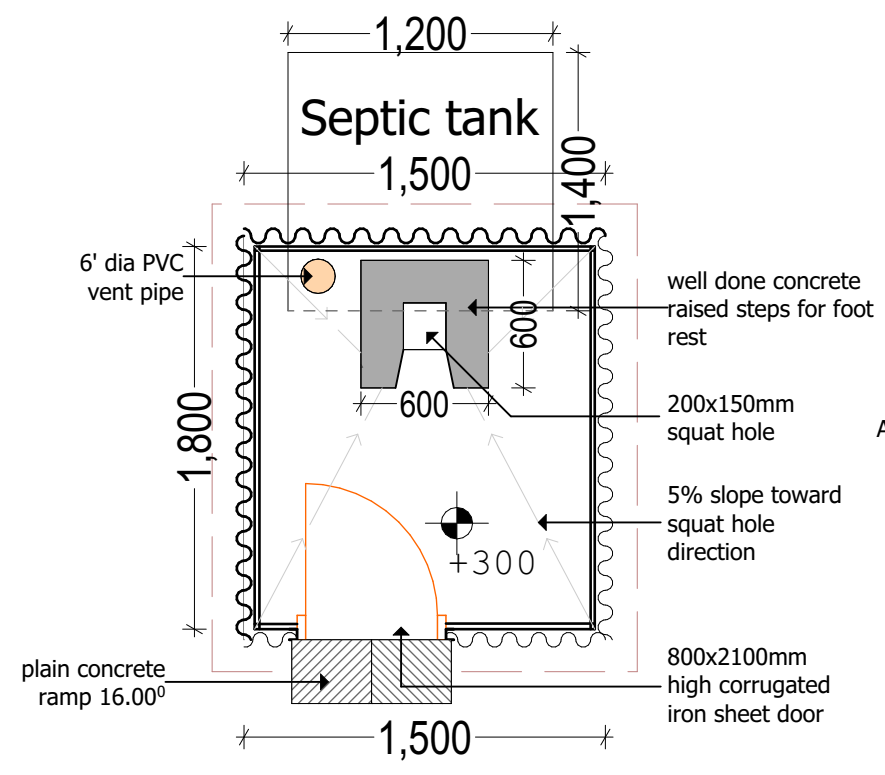

Floor Plan

Roof Details
Roof slope 23 Half round G.I ridge cap on,
28G GCI sheets on, 50x50mm purlins on,
100x50mm softwood rafters on,

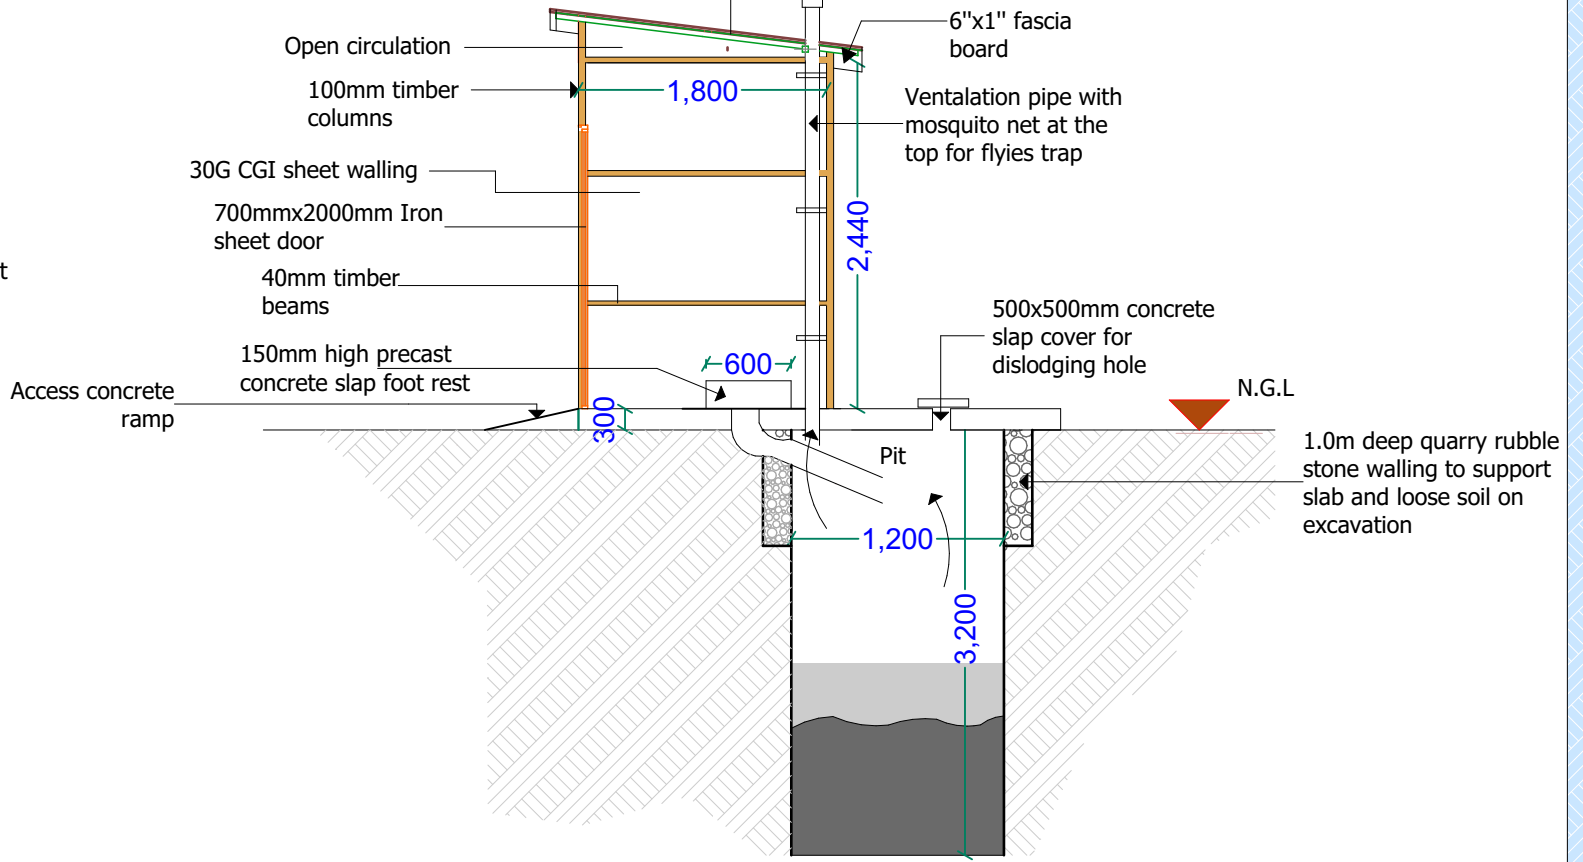

Sectional view



PROJECT
PROPOSED HOUSEHOLDS
PIT LATRINES



LOCATION
WASH SUPPORTED IDP SITES
IN SOMALIA

DESCRIPTION
LATRINES SET-OUT PLAN, FLOOR
PLAN, ELEVATIONS & SECTIONAL
VIEWS

REV.	DESCRIPTION	DATE

STATUS	NEW CONSTRUCTION
DATE	JAN 2020
DESIGNED BY:	ENG. WANJA D.
DRAWN BY:	ENG. WANJA D.
REVIEWED BY:	
APPROVED BY:	DR. O. KHYARE

DRAWING TITLE:	Details
DRAWING N ^o :	
PROJECT N ^o :	

LATRINES
SHEET N^o: