


**Set-out Plan**


**A = Latrine structure**  
**B = Septic tank**

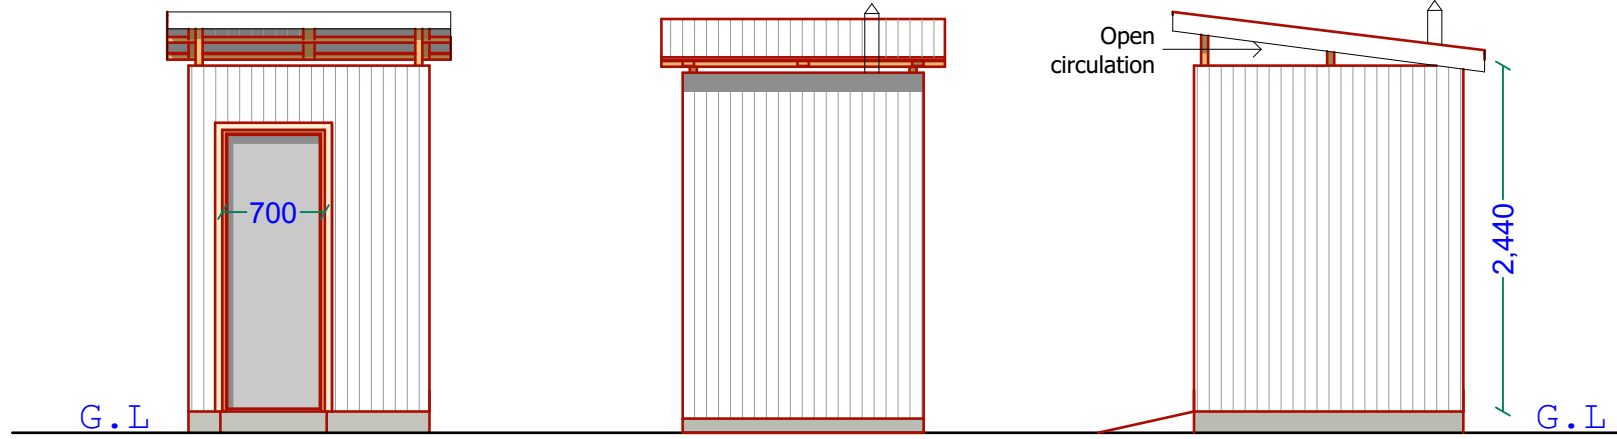

**Front Elevation**


**Rear Elevation**

**Side Elevation**

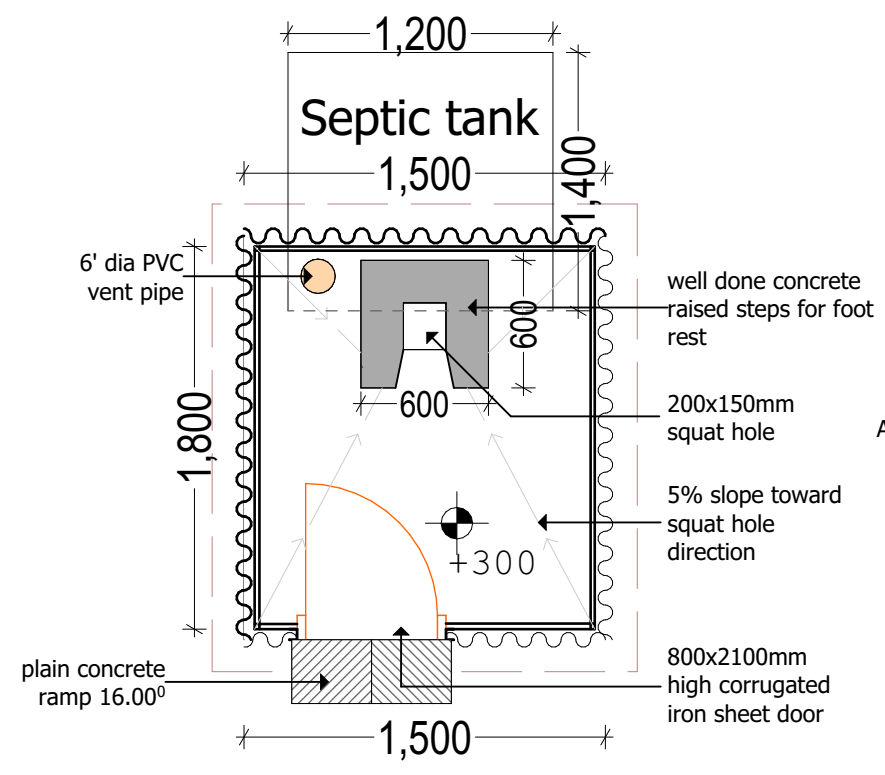


**Floor Plan**

**Roof Details**  
Roof slope 23 Half round G.I ridge cap on,  
28G GCI sheets on, 50x50mm purlins on,  
100x50mm softwood rafters on,

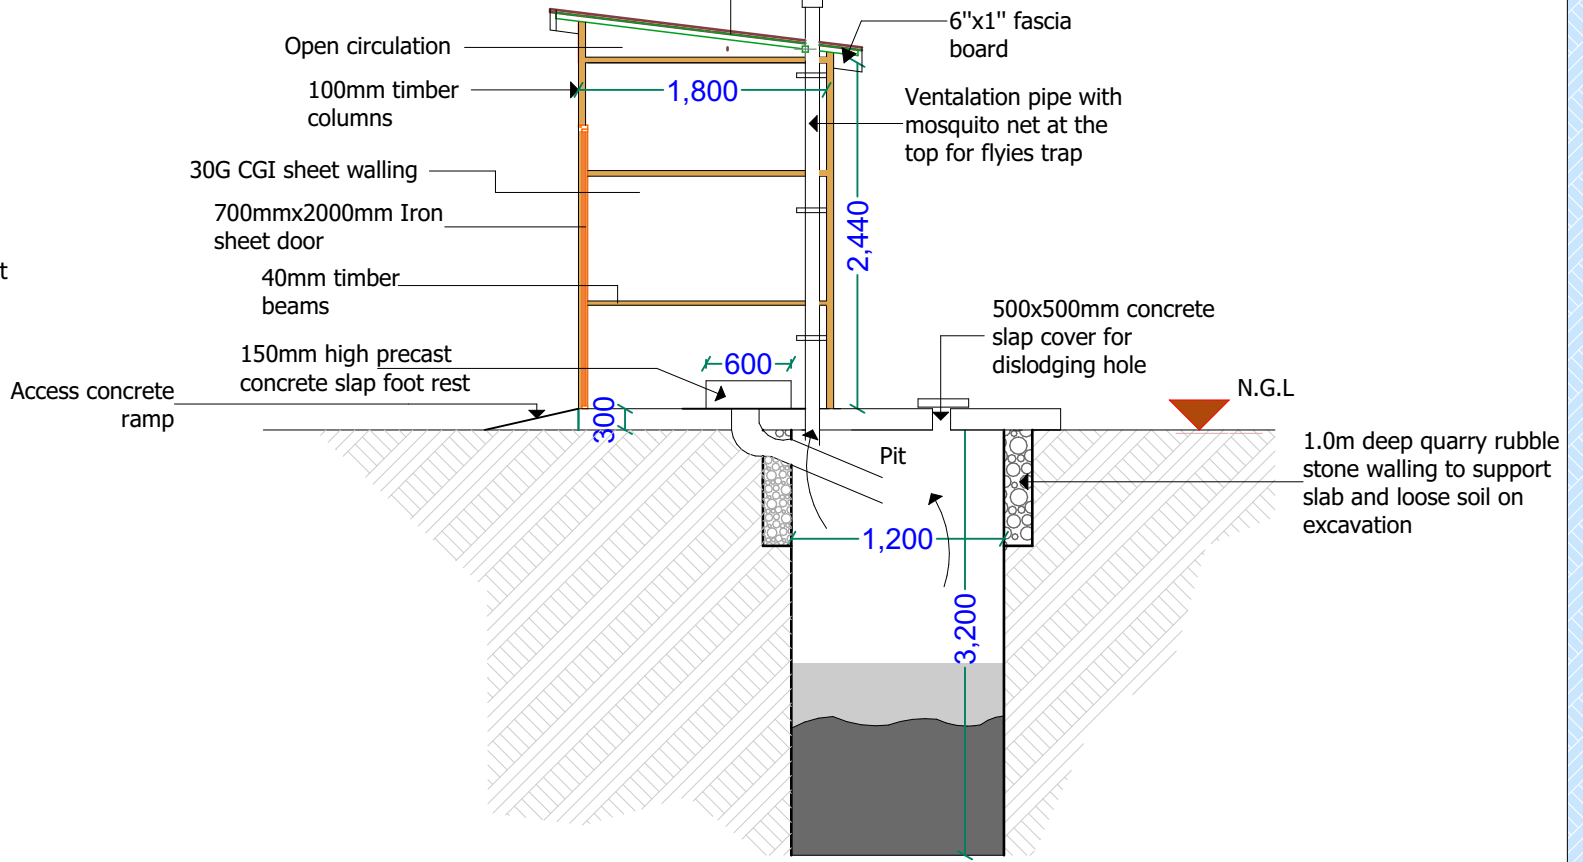

**Sectional view**

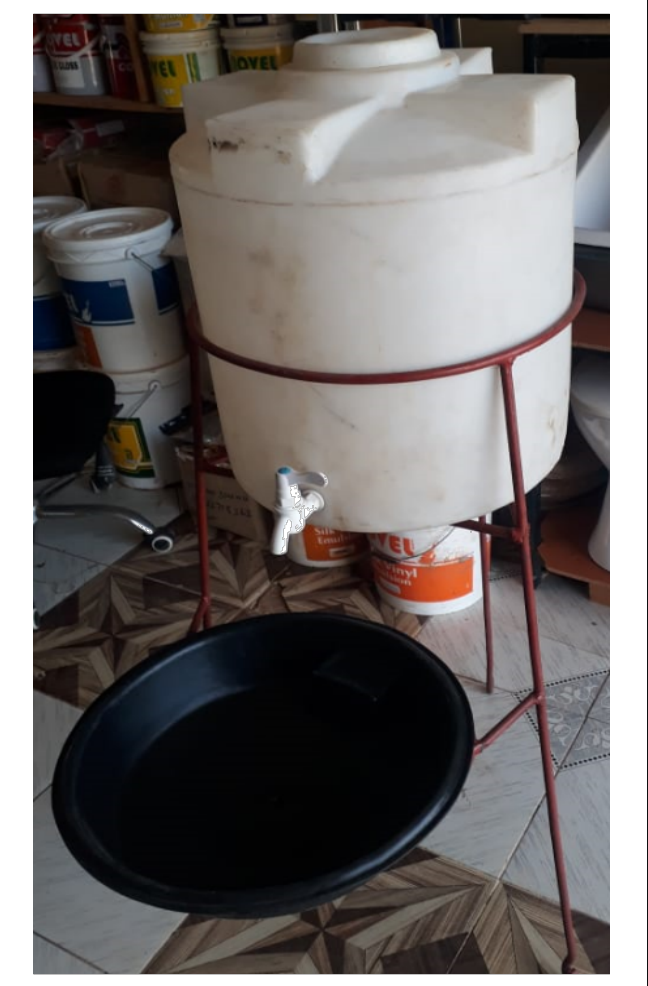

**PROJECT**  
PROPOSED HOUSEHOLDS  
PIT LATRINES



**LOCATION**  
**WASH** SUPPORTED IDP SITES  
IN SOMALIA

**DESCRIPTION**  
LATRINES SET-OUT PLAN, FLOOR  
PLAN, ELEVATIONS & SECTIONAL  
VIEWS

REV.	DESCRIPTION	DATE

STATUS	NEW CONSTRUCTION
DATE	JAN 2020
DESIGNED BY:	ENG. WANJA D.
DRAWN BY :	ENG. WANJA D.
REVIEWED BY:	
APPROVED BY:	DR. O. KHYARE

DRAWING TITLE:	Details
DRAWING N <sup>o</sup> :	
PROJECT N <sup>o</sup> :	

**LATRINES**  
SHEET N<sup>o</sup>: