


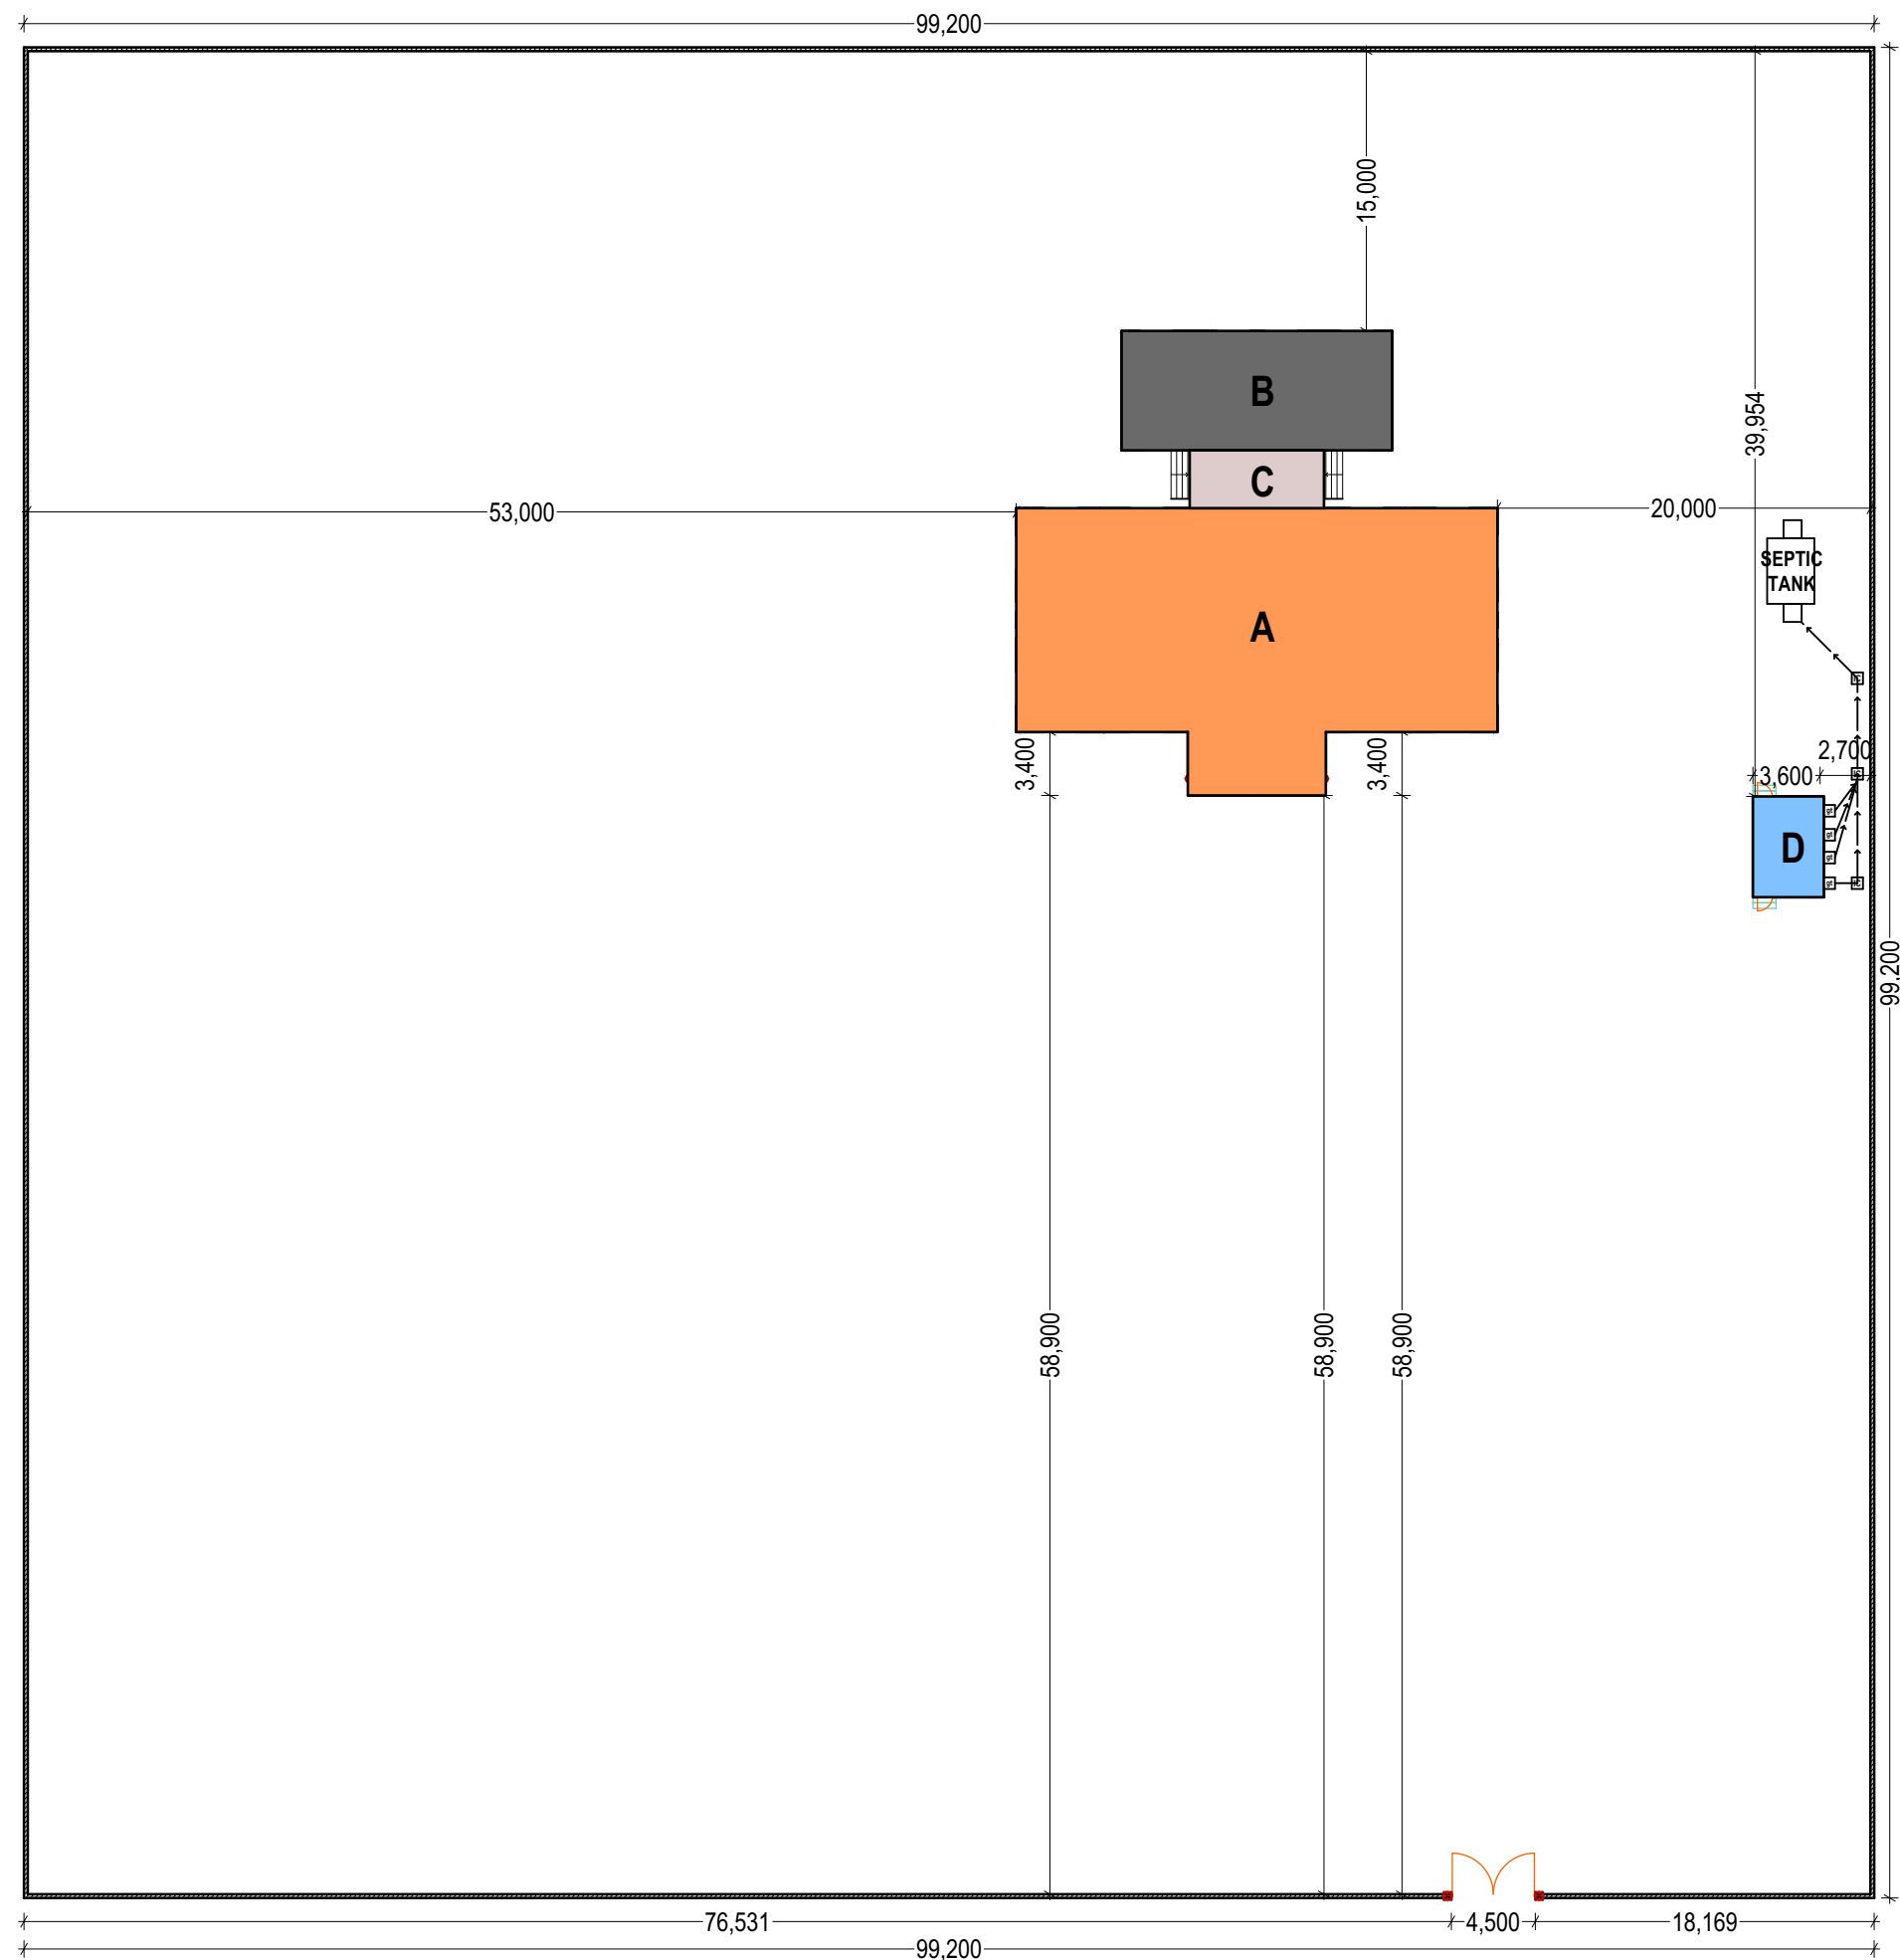

**PROPOSED WATER MINISTRY BUILDINGS IN GAROWE PUNTLAND**



#### KEY

- A - MAIN OFFICE BLOCK
- B - MEETING HALL
- C - COMMON PASSAGE TO BLOCK B
- D - WASHROOM BLOCK

#### NOTES

All dimensions are in mm unless stated  
Any discrepancies in the drawings should be reported to the consultants before the contractor commences work on site.  
All drawings and concepts remain the property of IOM

PROJECT: **PROPOSED MINISTRY  
OF WATER OFFICES  
PUNTLAND, GAROWE**

#### CLIENT:




IOM International Organization for Migration

Scale N.T.S.  
Date MARCH 2018  
Grant No.  
Drawn By: Wanja David  
Reviewed and Approved by: Wanja David

Drawing title  
Drawing No.  
Project No.

SHEET N<sup>o</sup>

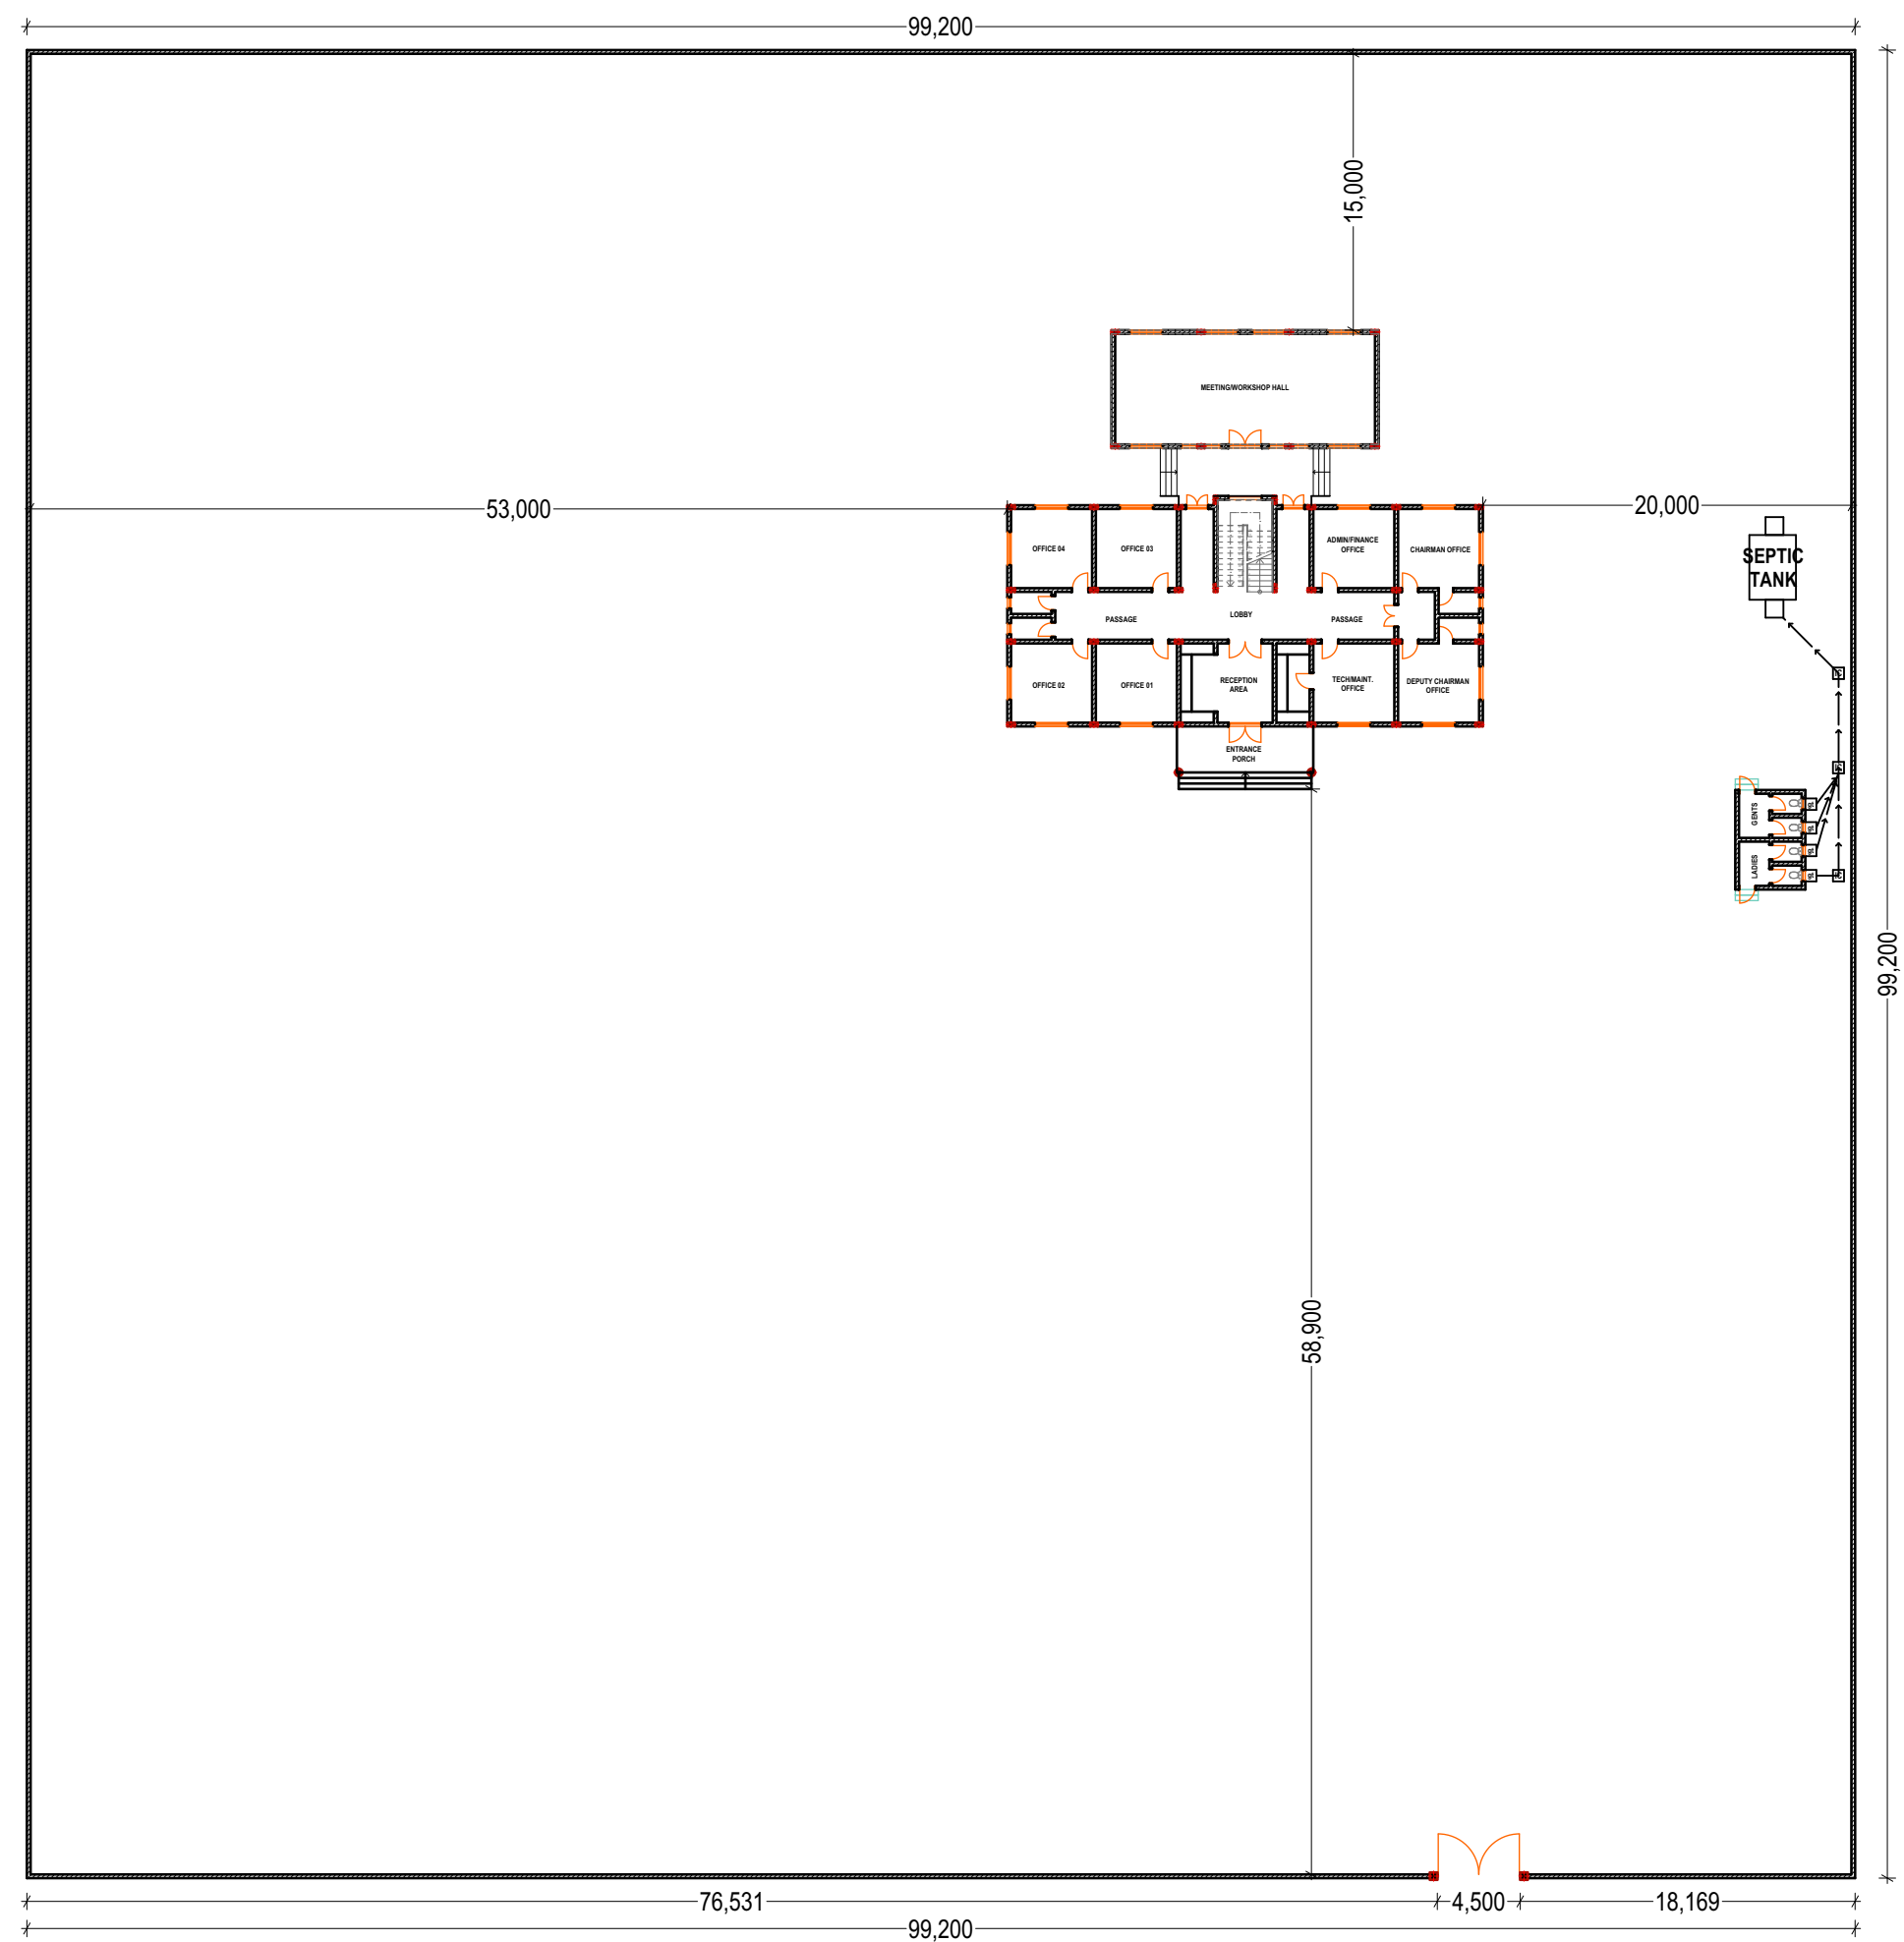

#### NOTES

All dimensions are in mm unless stated  
Any discrepancies in the drawings should be reported to the consultants before the contractor commences work on site.  
All drawings and concepts remain the property of IOM

PROJECT: **PROPOSED MINISTRY  
OF WATER OFFICES  
PUNTLAND, GAROWE**

#### CLIENT:




IOM International Organization for Migration

Scale: N.T.S.  
Date: MARCH 2018  
Grant No.:  
Drawn By: Wanja David  
Reviewed and Approved by: Wanja David

Drawing title:  
Drawing No.:  
Project No.:

SHEET N<sup>o</sup>

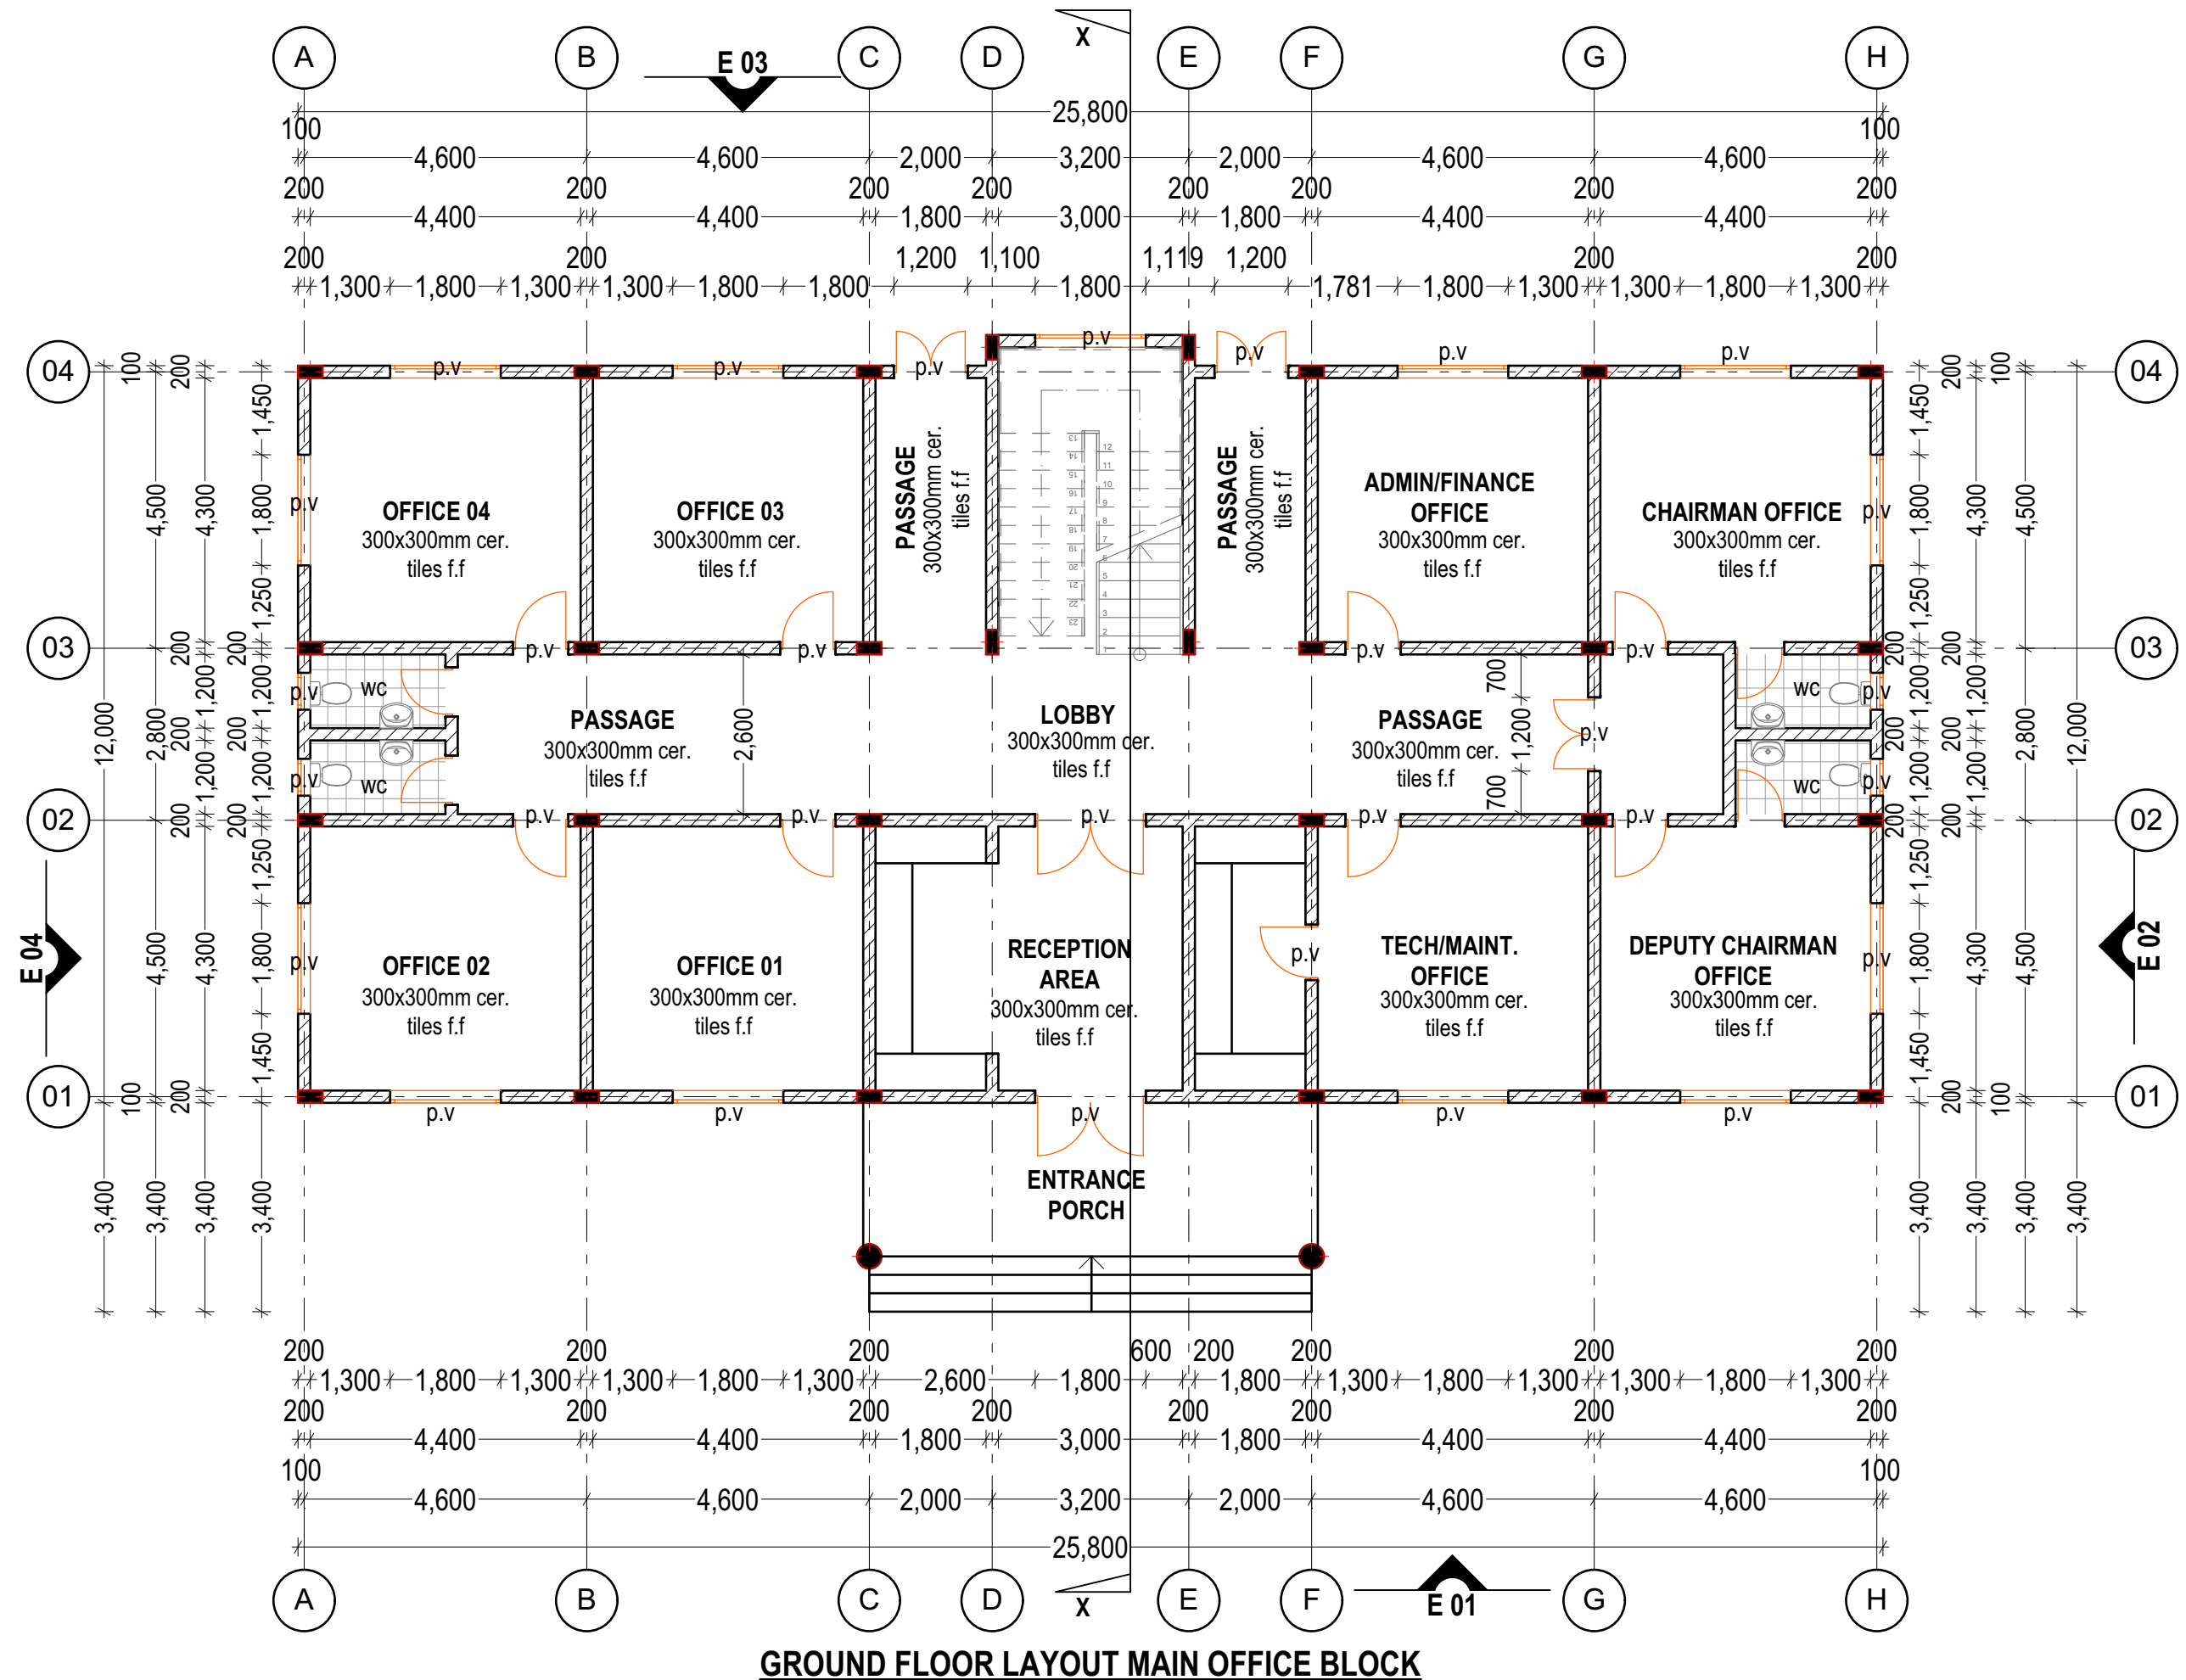

**NOTES**

All dimensions are in mm unless stated  
Any discrepancies in the drawings should be reported to the consultants before the contractor commences work on site.  
All drawings and concepts remain the property of IOM

**PROJECT:** PROPOSED MINISTRY  
OF WATER OFFICES  
PUNTLAND, GAROWE


**CLIENT:**



IOM International Organization for Migration

Scale: N.T.S.  
Date: MARCH 2018  
Grant No.:  
Drawn By: Wanja David  
Reviewed and Approved by: Wanja David

Drawing title:  
Drawing No.:  
Project No.:  
SHEET N<sup>o</sup>

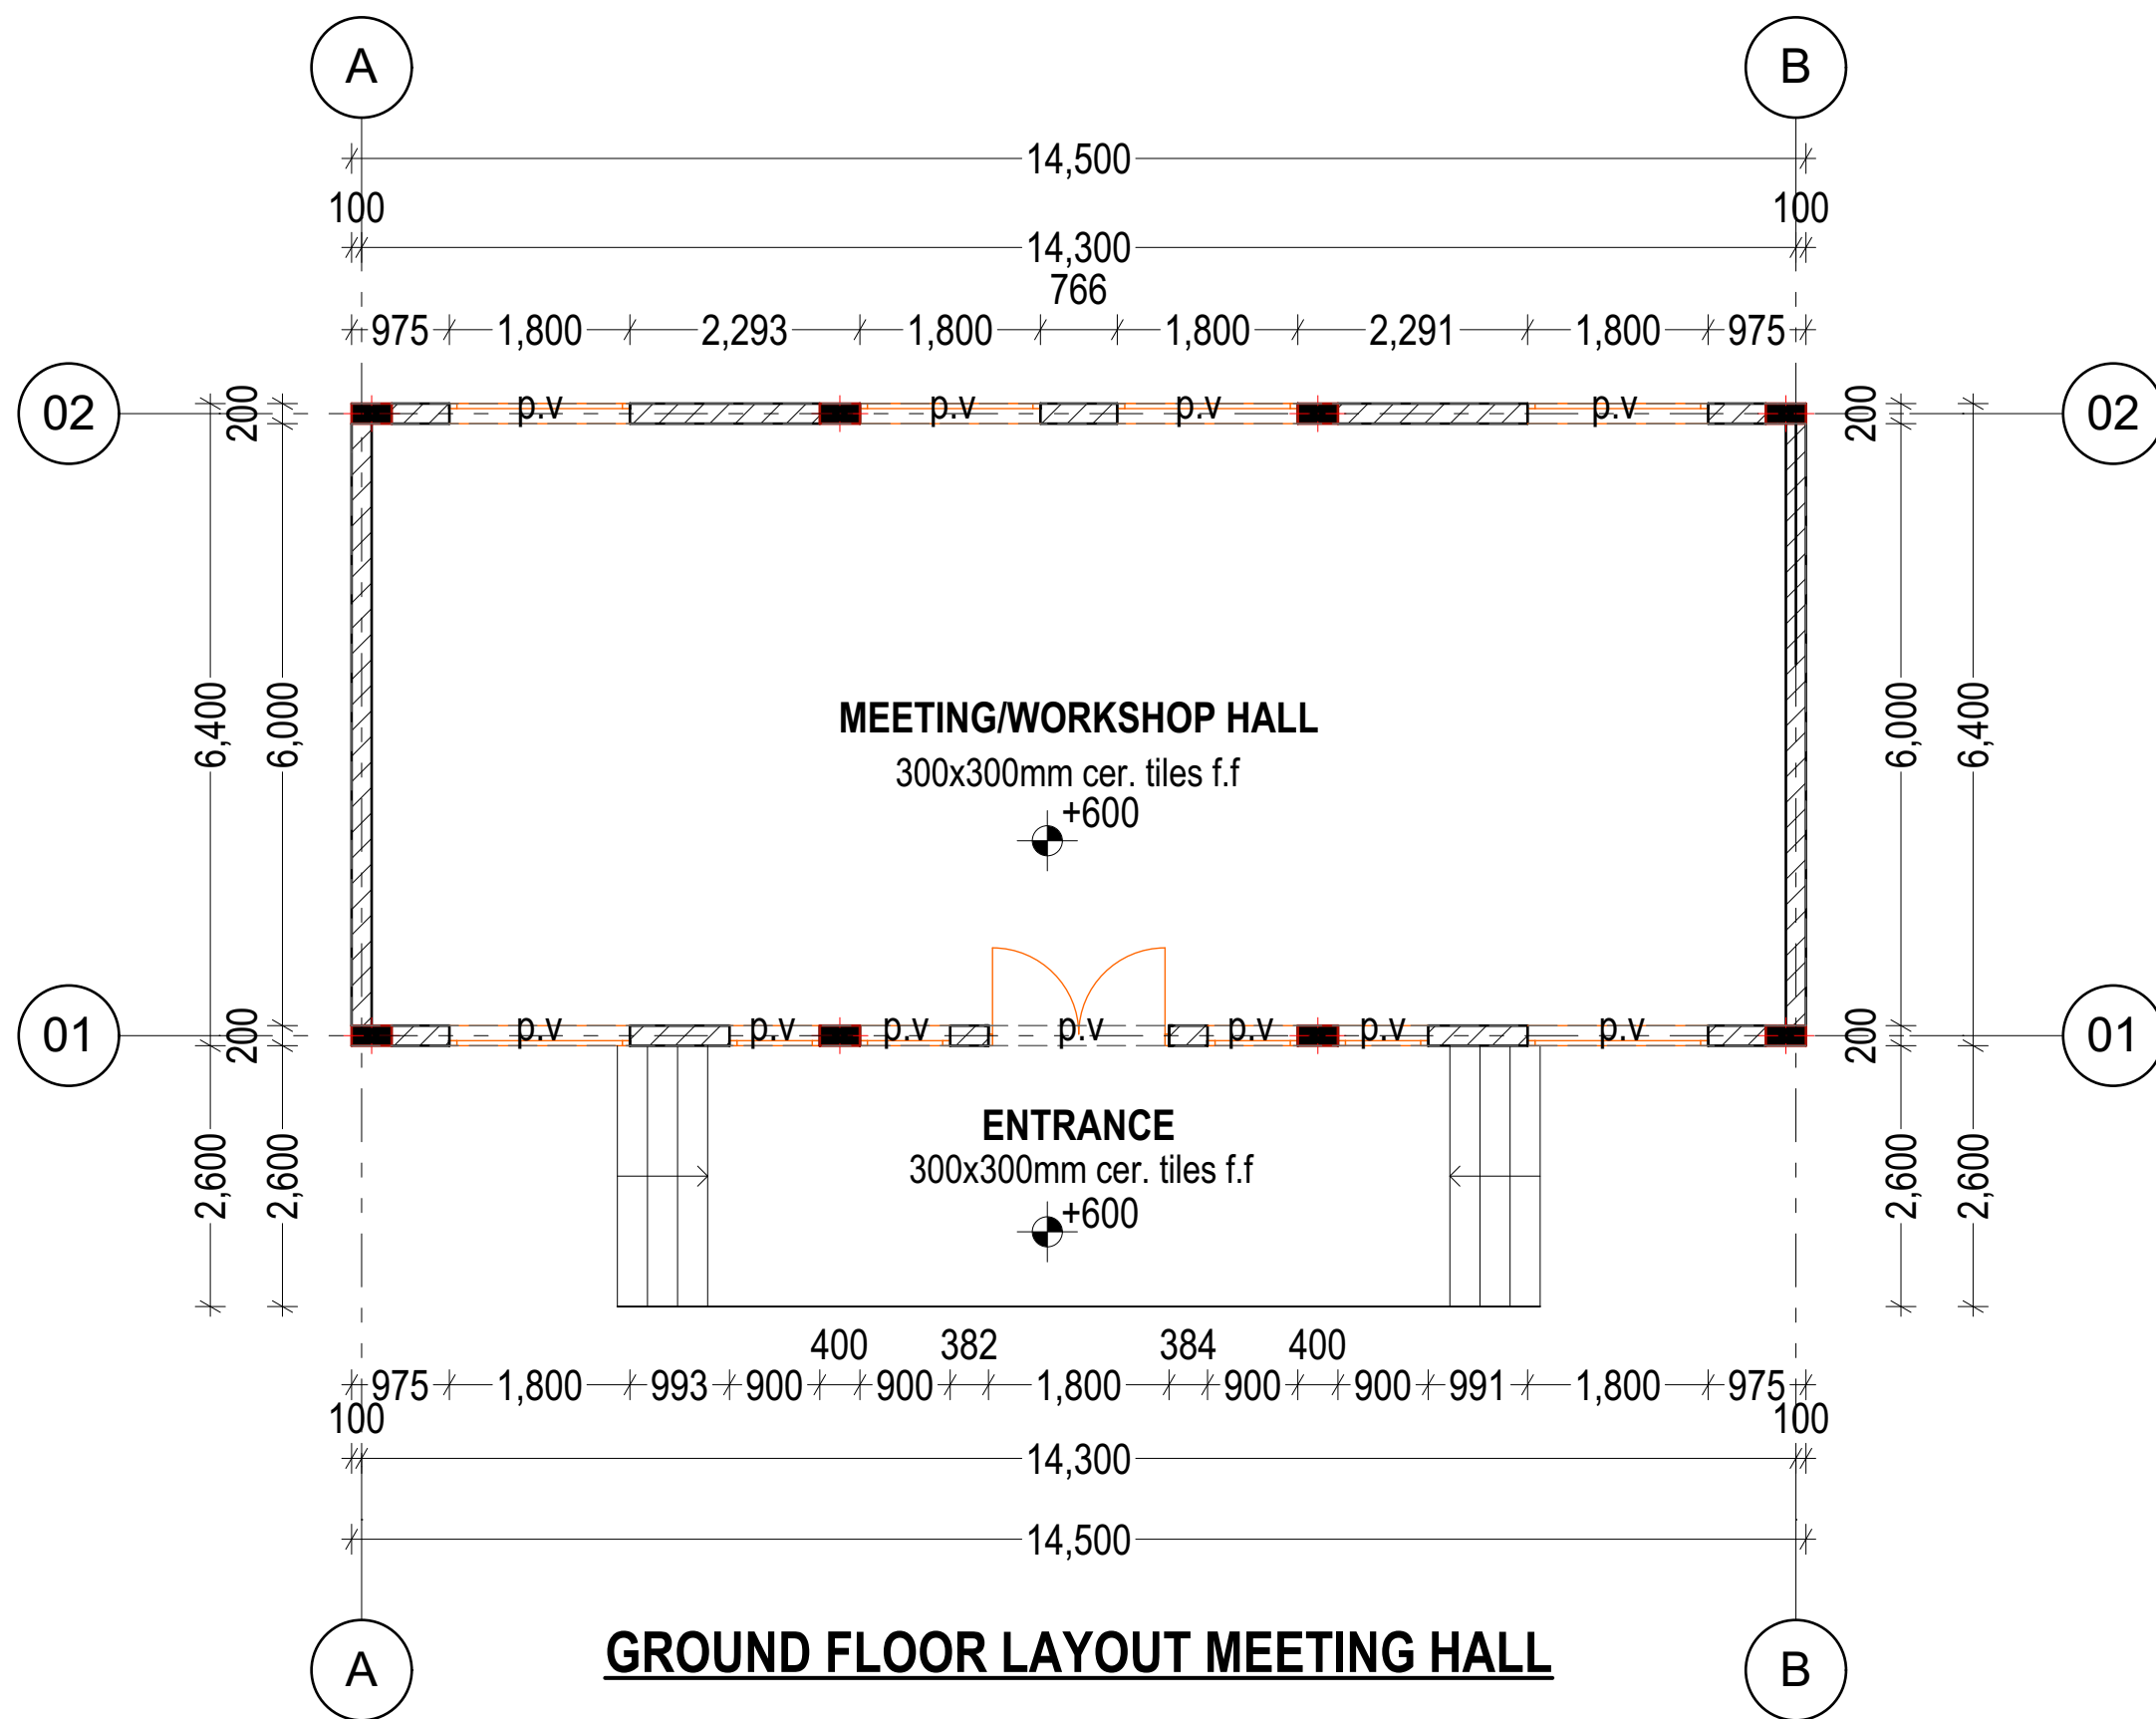

#### NOTES

All dimensions are in mm unless stated  
Any discrepancies in the drawings should be reported to the consultants before the contractor commences work on site.  
All drawings and concepts remain the property of IOM

**PROJECT: PROPOSED MINISTRY  
OF WATER OFFICES  
PUNTLAND, GAROWE**

#### CLIENT:




IOM International Organization for Migration

Scale: N.T.S.  
Date: MARCH 2018  
Grant No.:  
Drawn By: Wanja David  
Reviewed and Approved by: Wanja David

Drawing title:  
Drawing No.:  
Project No.:

**SHEET N<sup>o</sup>**

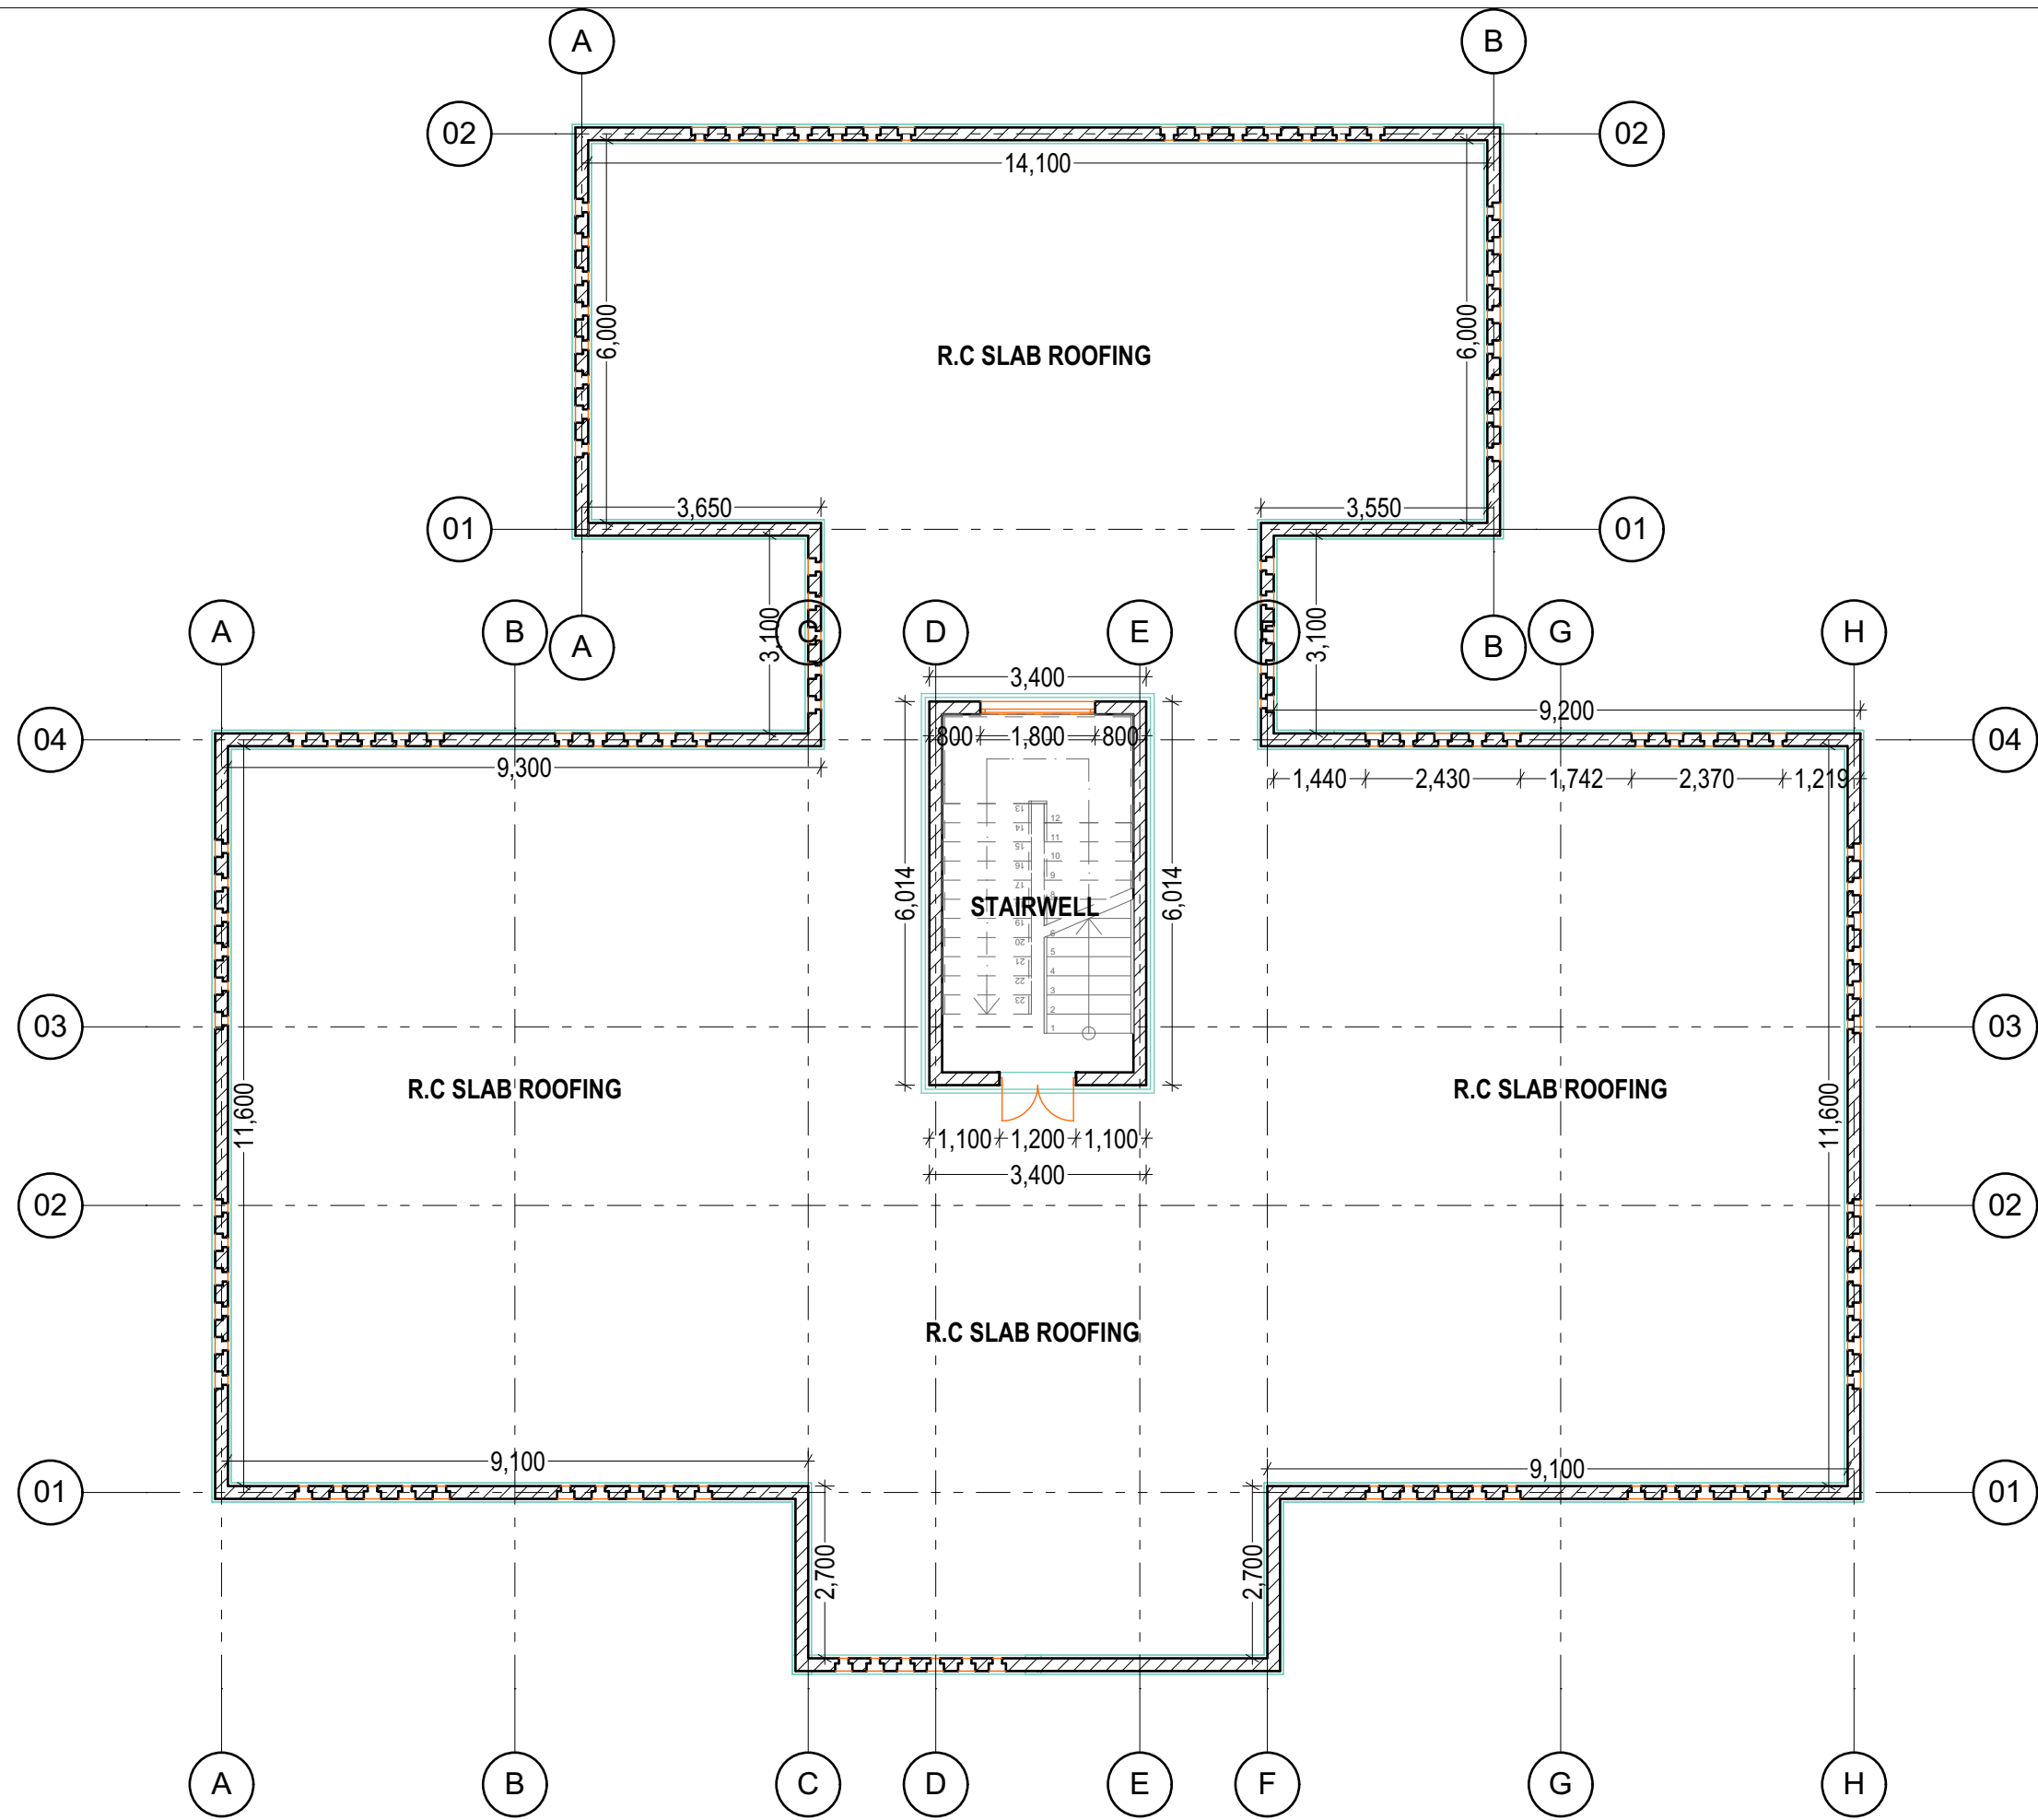

ROOF PLAN LAYOUT FOR THE COMBINED STRUCTURE

NOTES

All dimensions are in mm unless stated  
Any discrepancies in the drawings should be reported to the consultants before the contractor commences work on site.  
All drawings and concepts remain the property of IOM

PROJECT: PROPOSED MINISTRY  
OF WATER OFFICES  
PUNTLAND, GAROWE

CLIENT:





IOM International Organization for Migration

Scale: N.T.S.  
Date: MARCH 2018  
Grant No.:  
Drawn By: Wanja David  
Reviewed and Approved by: Wanja David

Drawing title:  
Drawing No.:  
Project No.:

SHEET N<sup>o</sup>

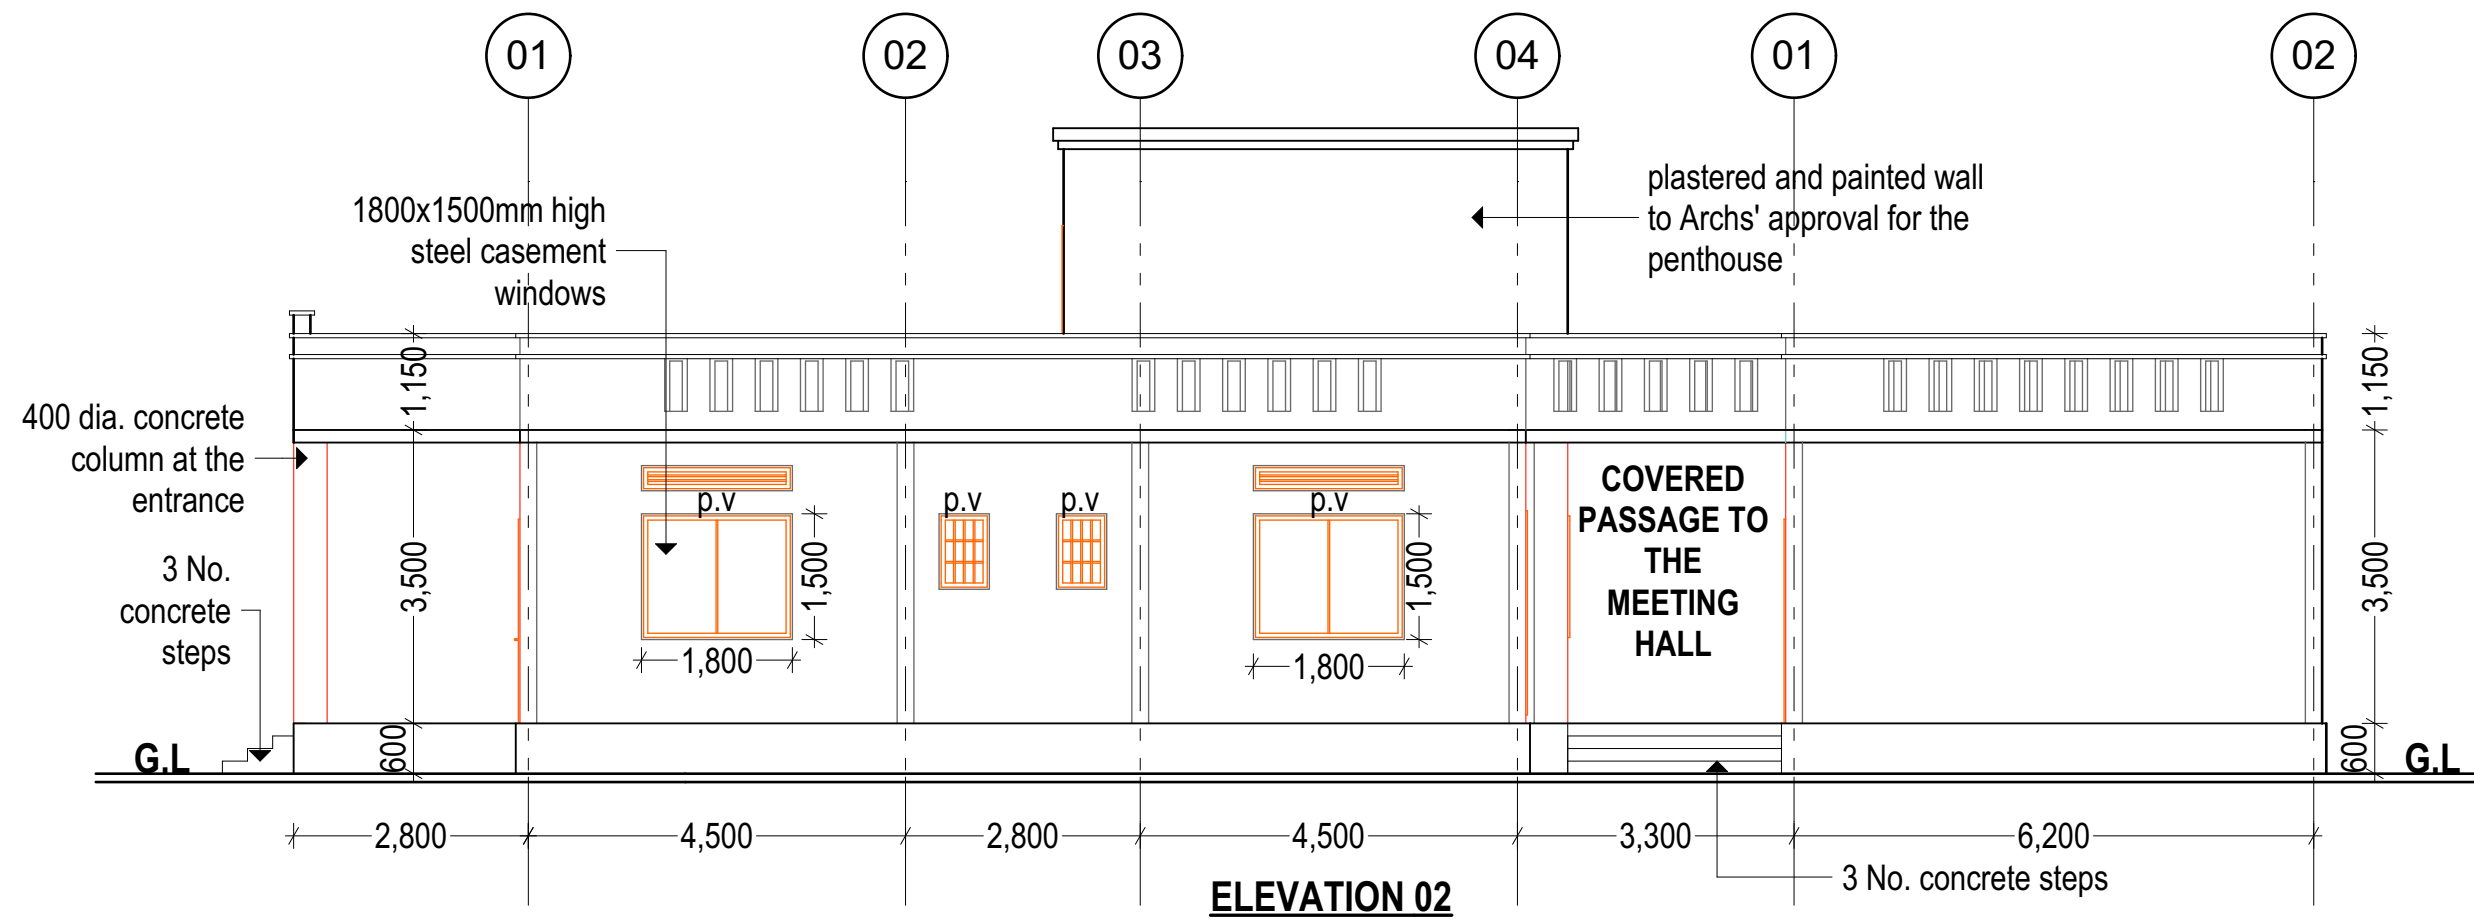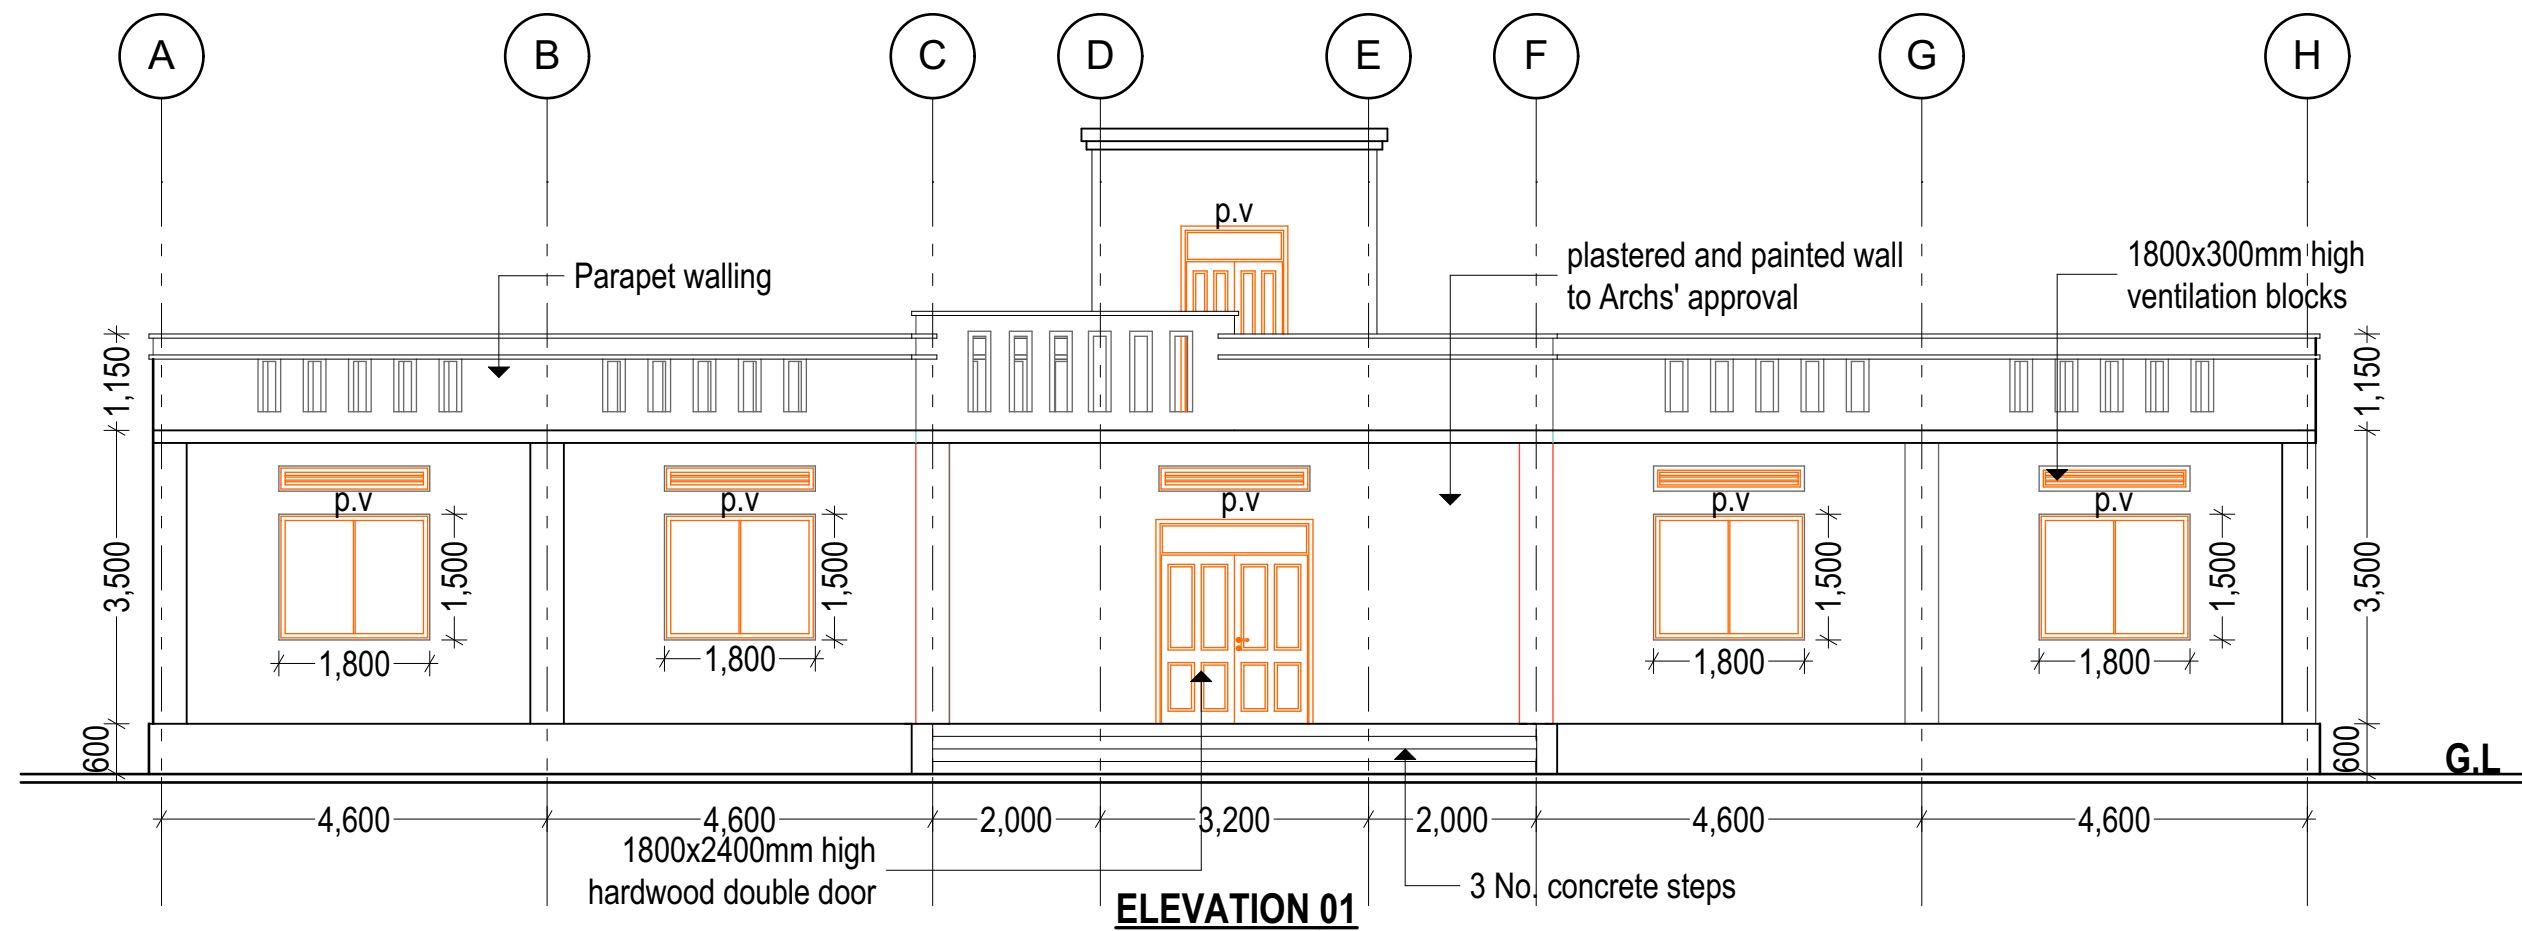

#### NOTES

All dimensions are in mm unless stated  
Any discrepancies in the drawings should be reported to the consultants before the contractor commences work on site.  
All drawings and concepts remain the property of IOM

PROJECT: **PROPOSED MINISTRY  
OF WATER OFFICES  
PUNTLAND, GAROWE**

#### CLIENT:





IOM International Organization for Migration

Scale: N.T.S.  
Date: MARCH 2018  
Grant No.:  
Drawn By: Wanja David  
Reviewed and Approved by: Wanja David

Drawing title:  
Drawing No.:  
Project No.:

SHEET N<sup>o</sup>



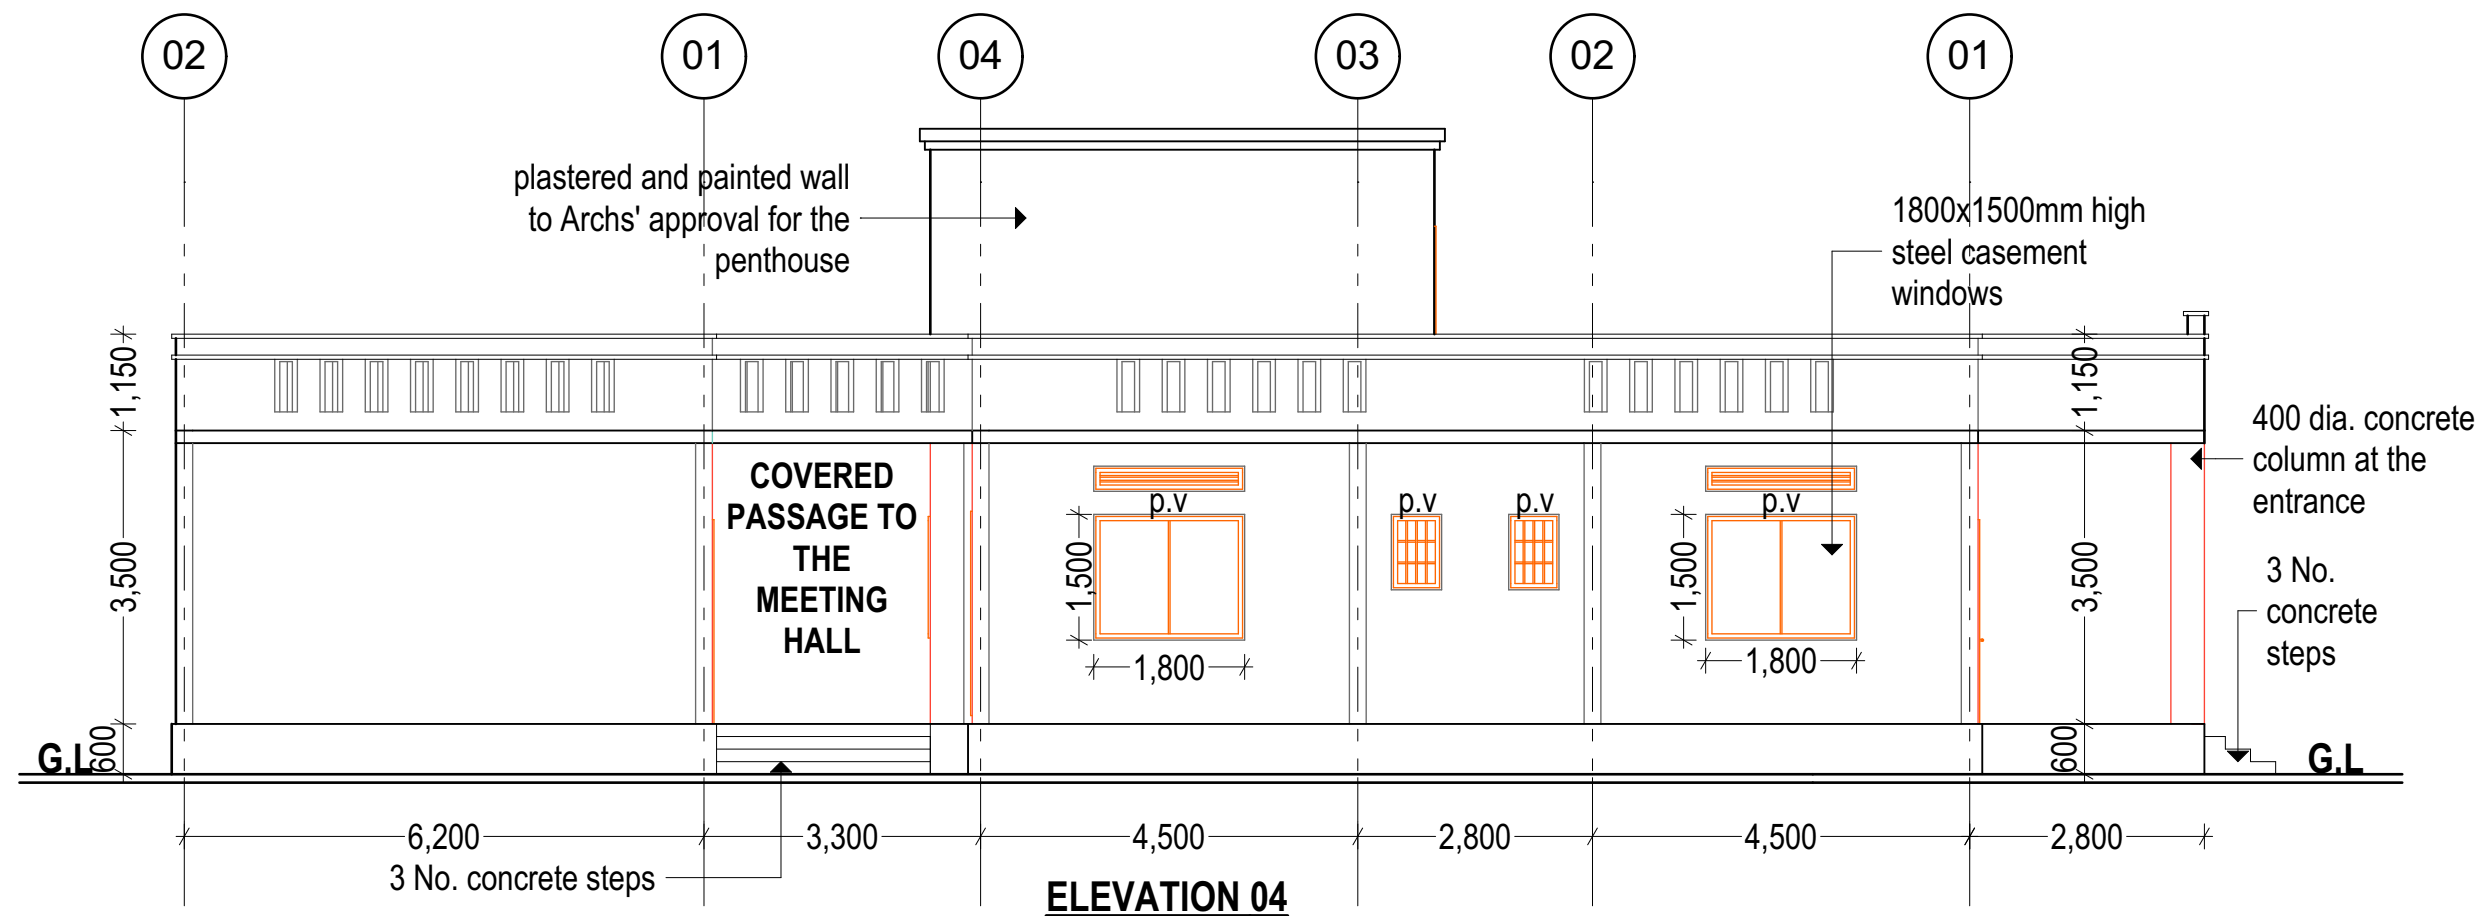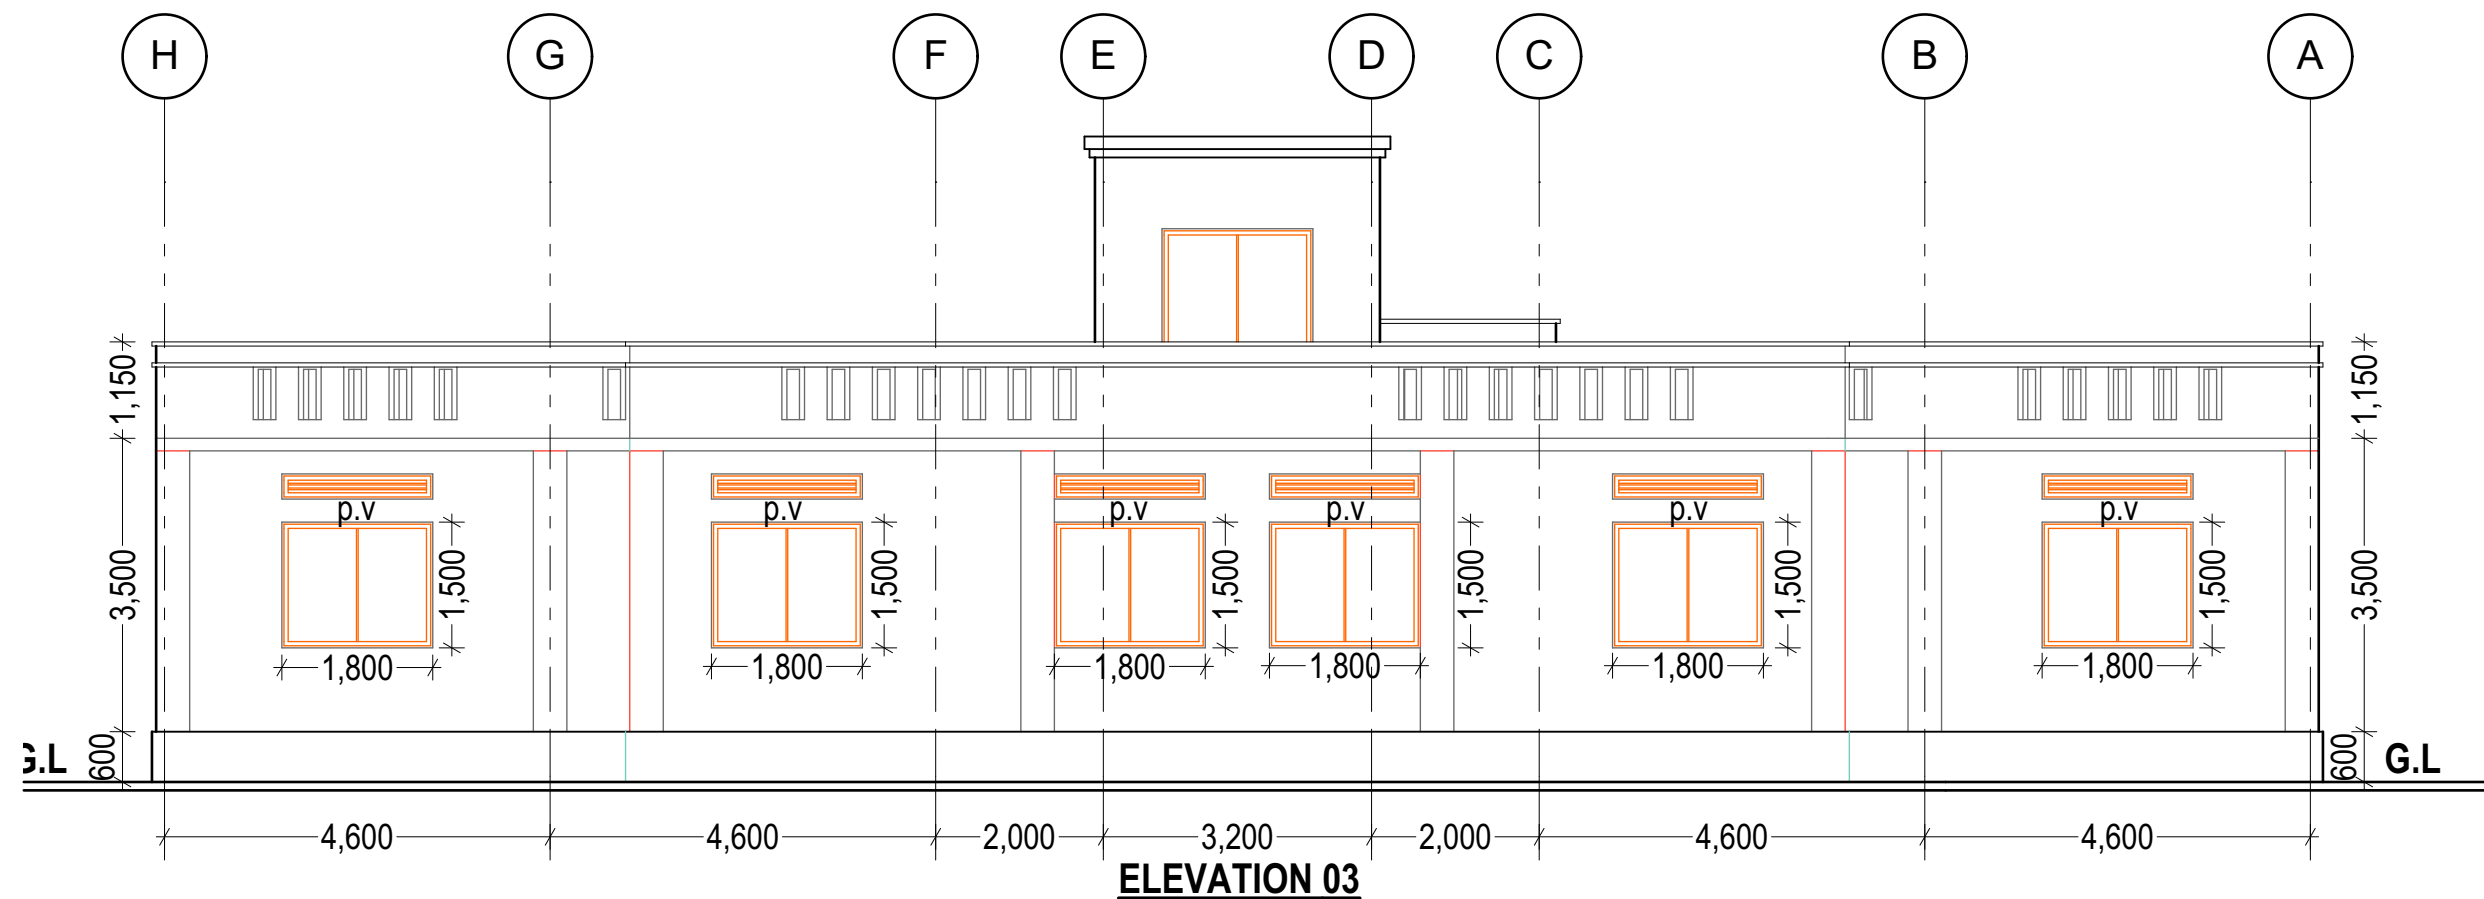

#### NOTES

All dimensions are in mm unless stated  
Any discrepancies in the drawings should be reported to the consultants before the contractor commences work on site.  
All drawings and concepts remain the property of IOM

**PROJECT: PROPOSED MINISTRY  
OF WATER OFFICES  
PUNTLAND, GAROWE**

#### CLIENT:




IOM International Organization for Migration

Scale: N.T.S.  
Date: MARCH 2018  
Grant No.:  
Drawn By: Wanja David  
Reviewed and Approved by: Wanja David

Drawing title:  
Drawing No.:  
Project No.:

**SHEET N<sup>o</sup>**



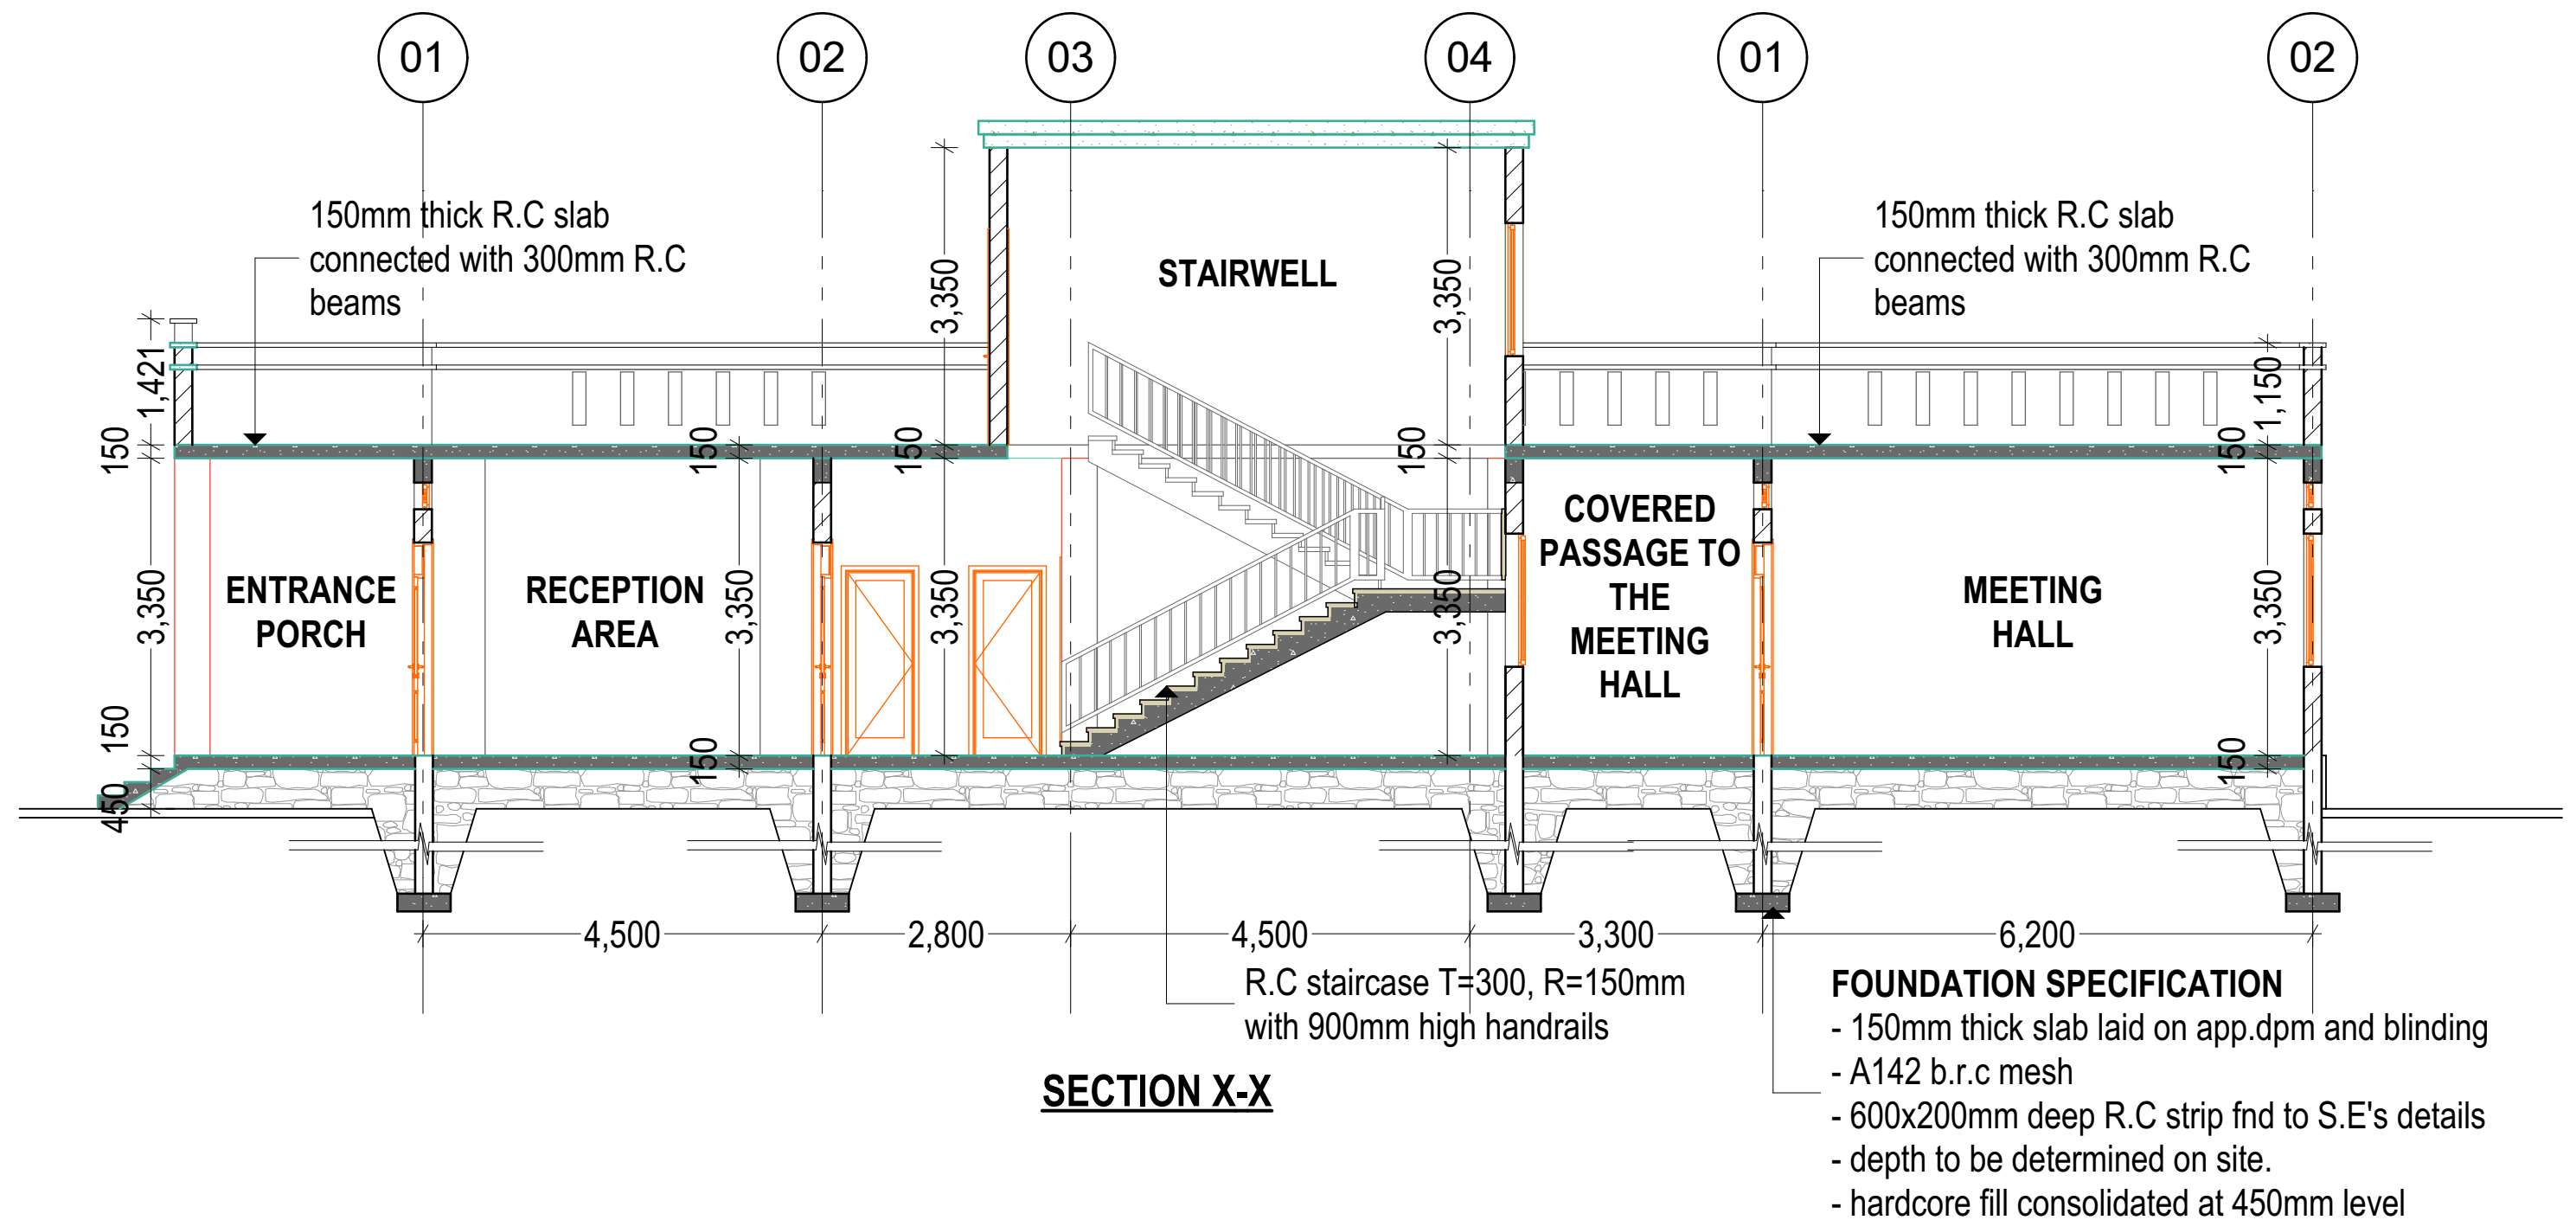

**NOTES**

All dimensions are in mm unless stated  
Any discrepancies in the drawings should be reported to the consultants before the contractor commences work on site.  
All drawings and concepts remain the property of IOM

**PROJECT:** PROPOSED MINISTRY  
OF WATER OFFICES  
PUNTLAND, GAROWE


**CLIENT:**



IOM International Organization for Migration

Scale: N.T.S.  
Date: MARCH 2018  
Grant No.:  
Drawn By: Wanja David  
Reviewed and Approved by: Wanja David

Drawing title:  
Drawing No.:  
Project No.:  
SHEET N<sup>o</sup>

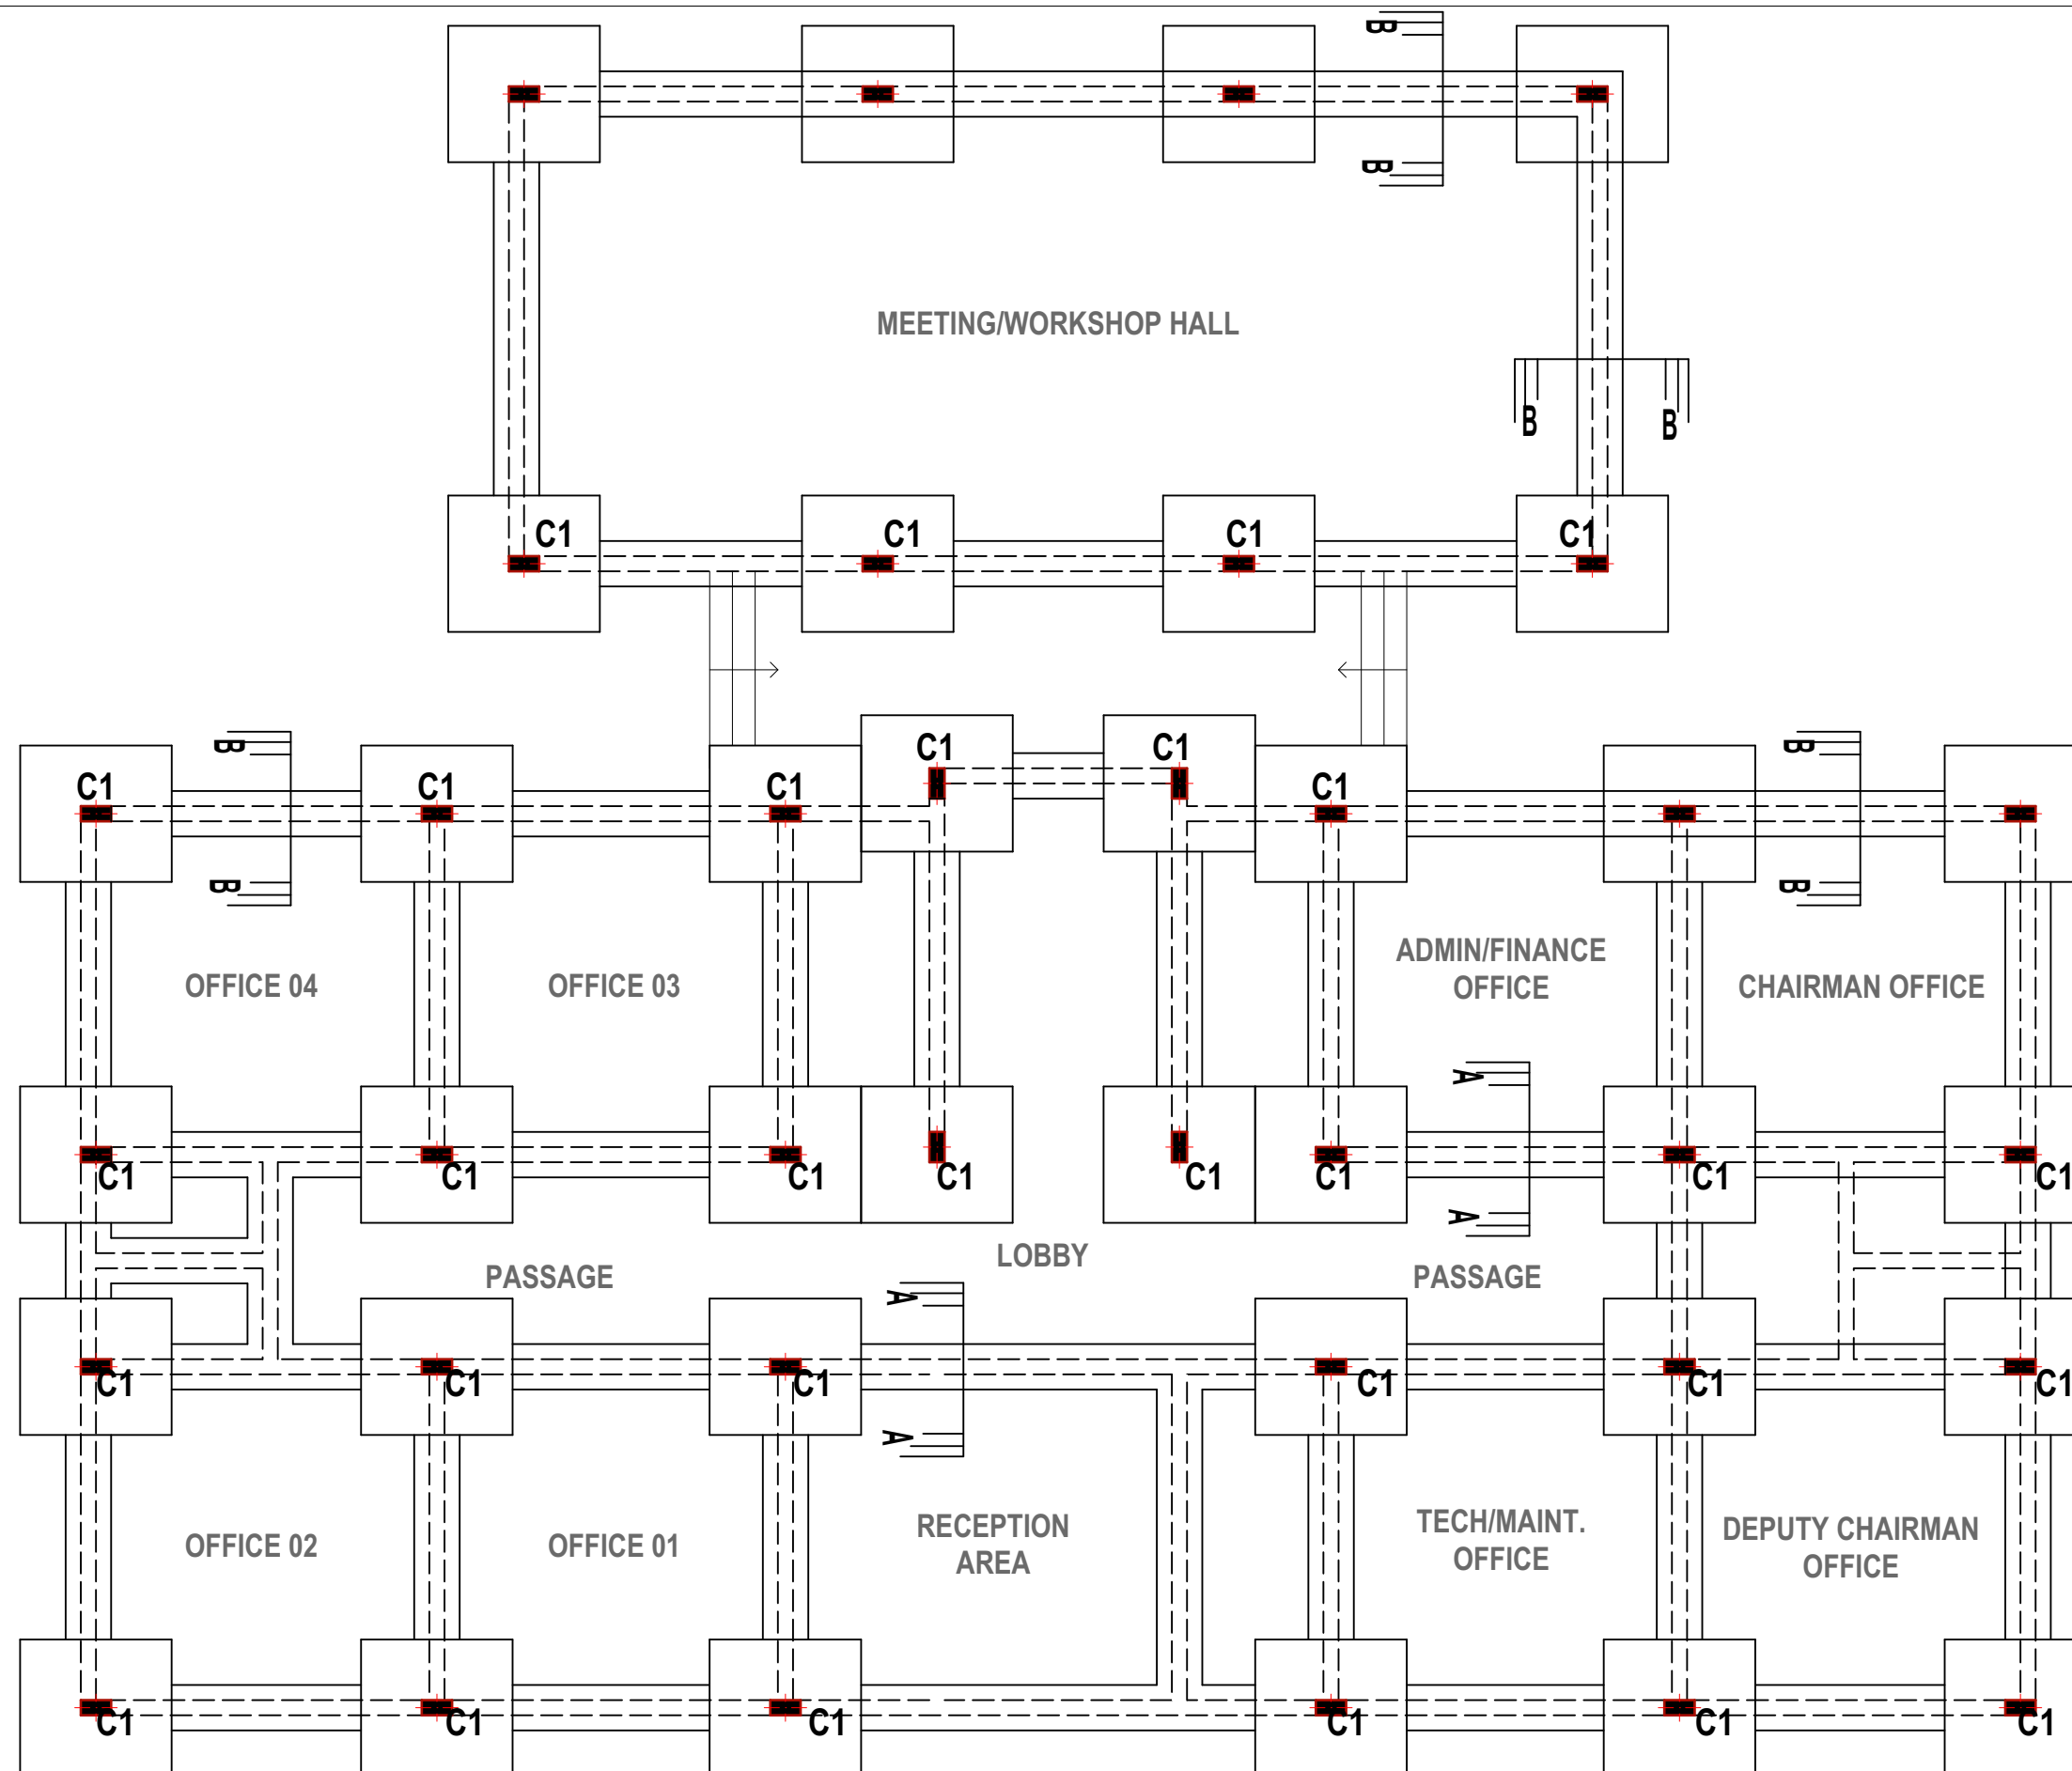

# PROPOSED OFFICES FOUNDATION LAYOUT

## NOTES

All dimensions are in mm unless stated  
Any discrepancies in the drawings should be reported to the consultants before the contractor commences work on site.  
All drawings and concepts remain the property of IOM

PROJECT: PROPOSED MINISTRY  
OF WATER OFFICES  
PUNTLAND,GAROWE

## CLIENT:




IOM International Organization for Migration


Scale N.T.S  
Date MARCH 2018  
Grant No.  
Drawn By: Wanja David  
Reviewed and Approved by: Wanja David

Drawing title  
Drawing No.  
Project No.


SHEET N<sup>o</sup>

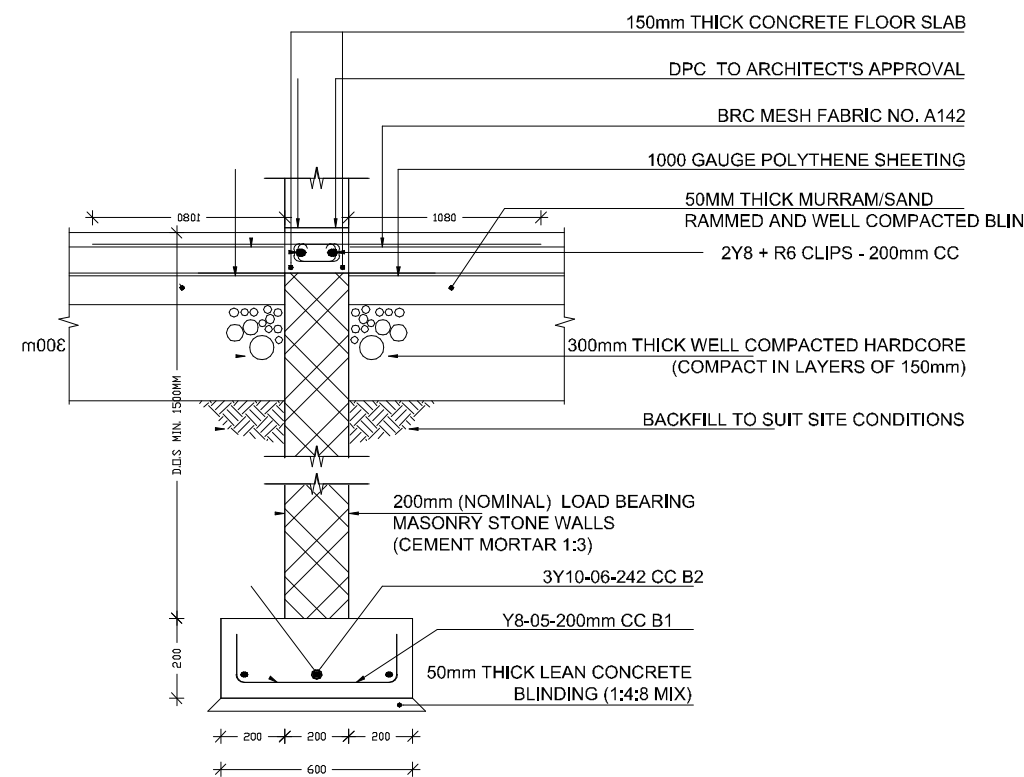


SECTION B-B  
STRIP FOOTING DETAIL  
SCALE 1:20

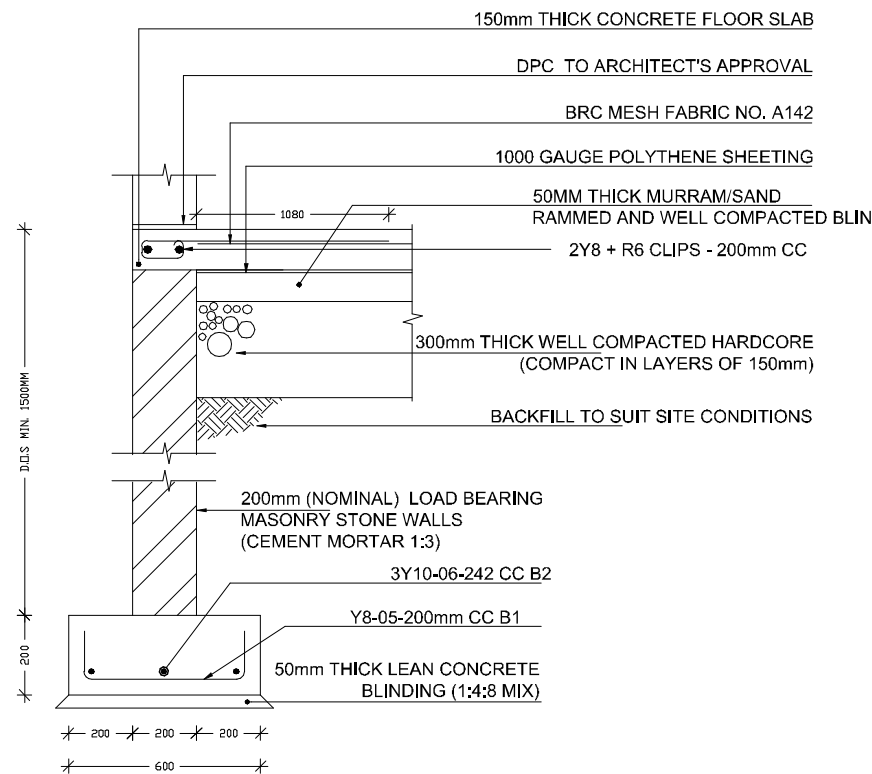

SECTION A-A  
STRIP FOOTING DETAIL  
SCALE 1:20

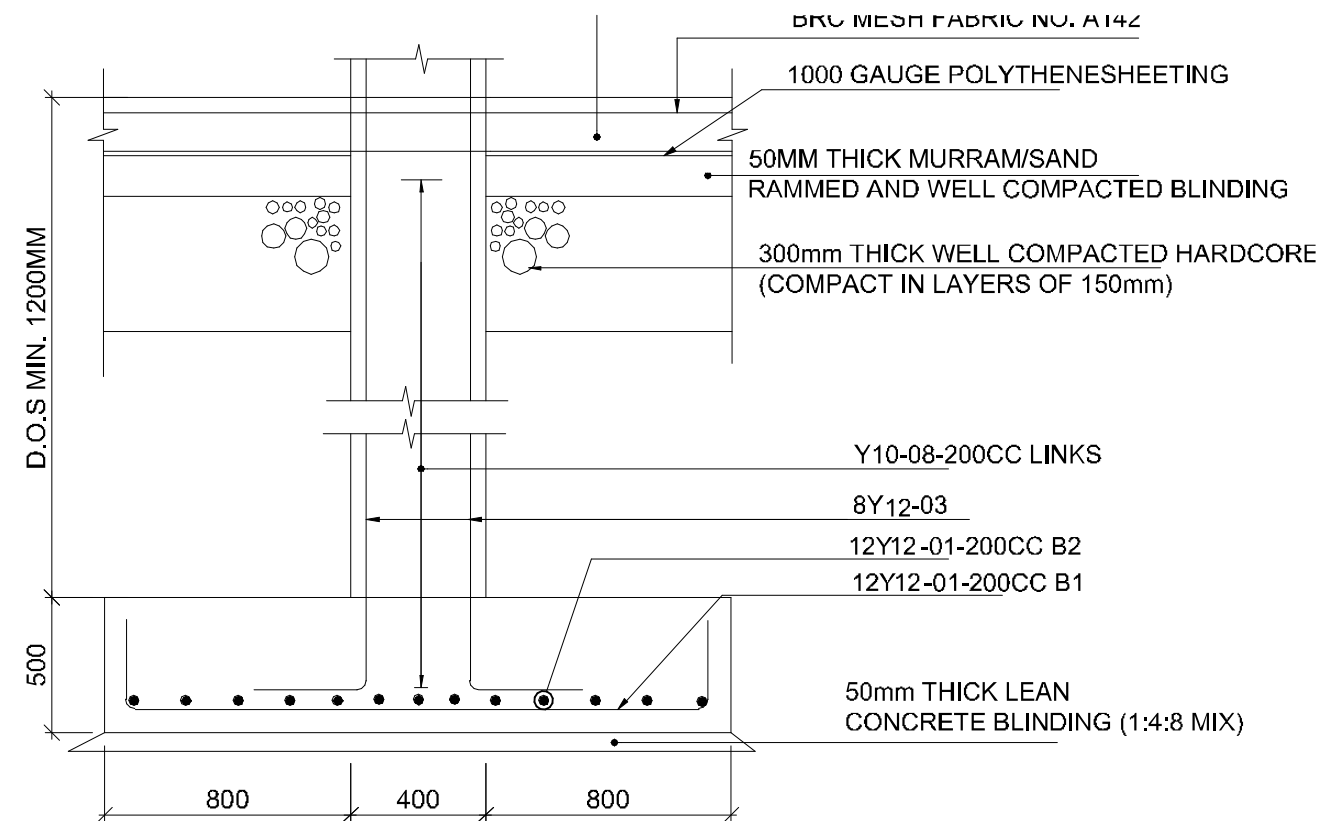

SECTION THROUGH COLUMN C1 (400x200mm)  
ON BASE B4 (2000x1800x500mm)  
SCALE 1:25

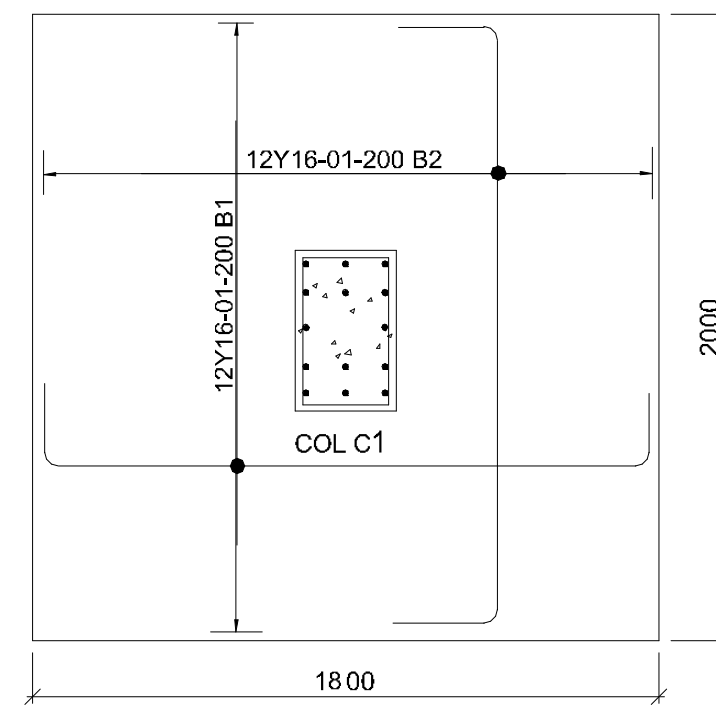

C1 PLAN

#### NOTES

All dimensions are in mm unless stated  
Any discrepancies in the drawings should be reported to the consultants before the contractor commences work on site.  
All drawings and concepts remain the property of IOM

PROJECT: **PROPOSED MINISTRY  
OF WATER OFFICES  
PUNTLAND, GAROWE**

CLIENT:





IOM International Organization for Migration


Scale: N.T.S.  
Date: MARCH 2018  
Grant No.:  
Drawn By: Wanja David  
Reviewed and Approved by: Wanja David

Drawing title:  
Drawing No.:  
Project No.:

SHEET N<sup>o</sup>

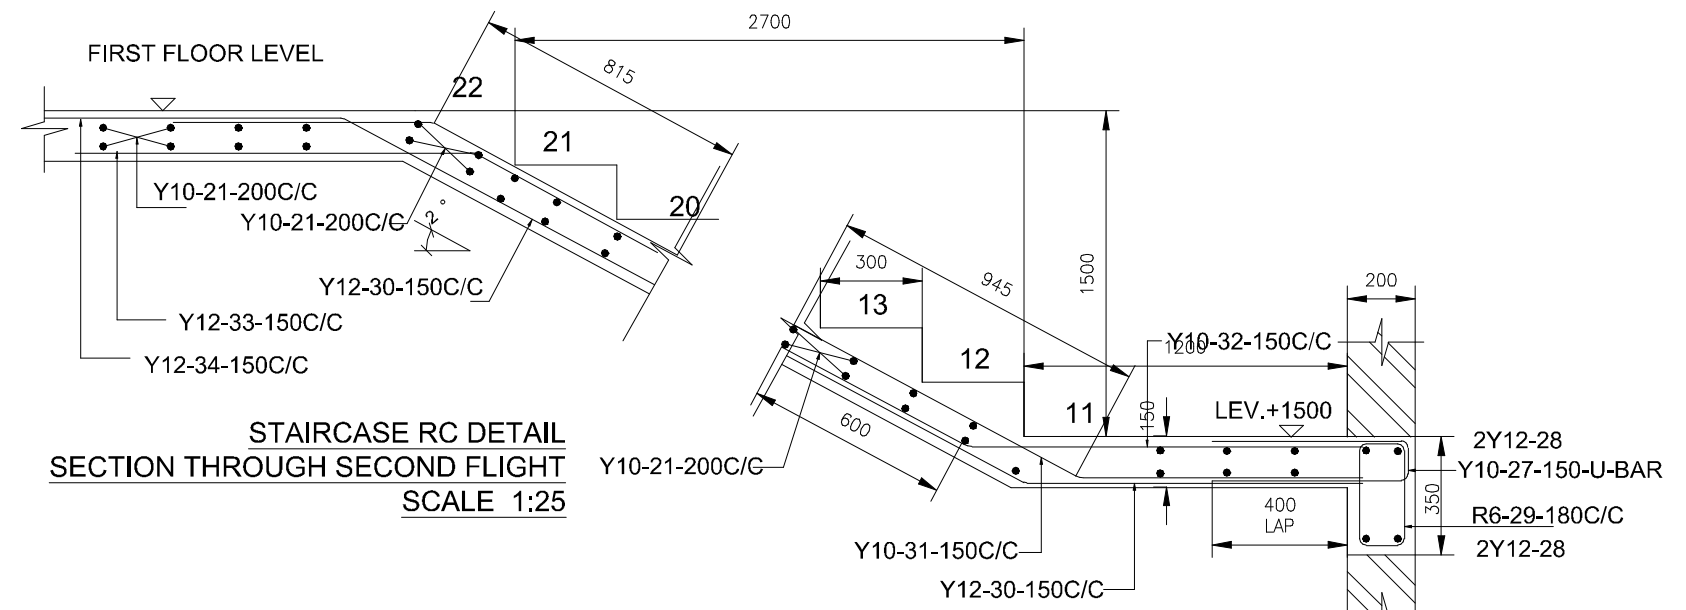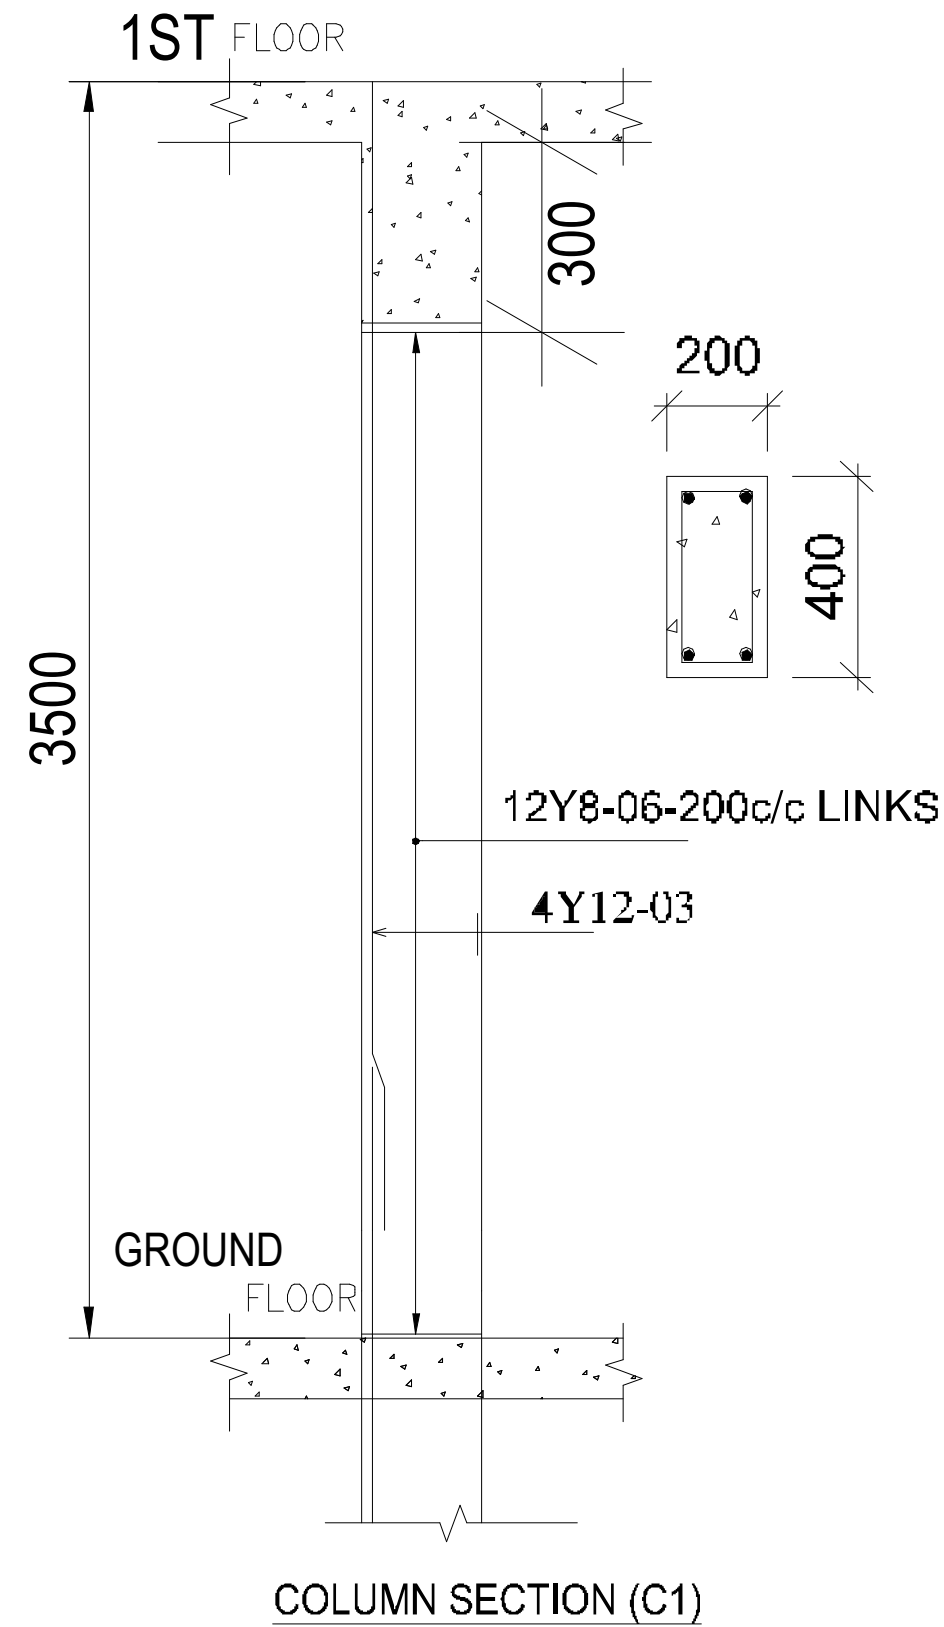

RISER=150  
TREAD=300  
WAIST=150

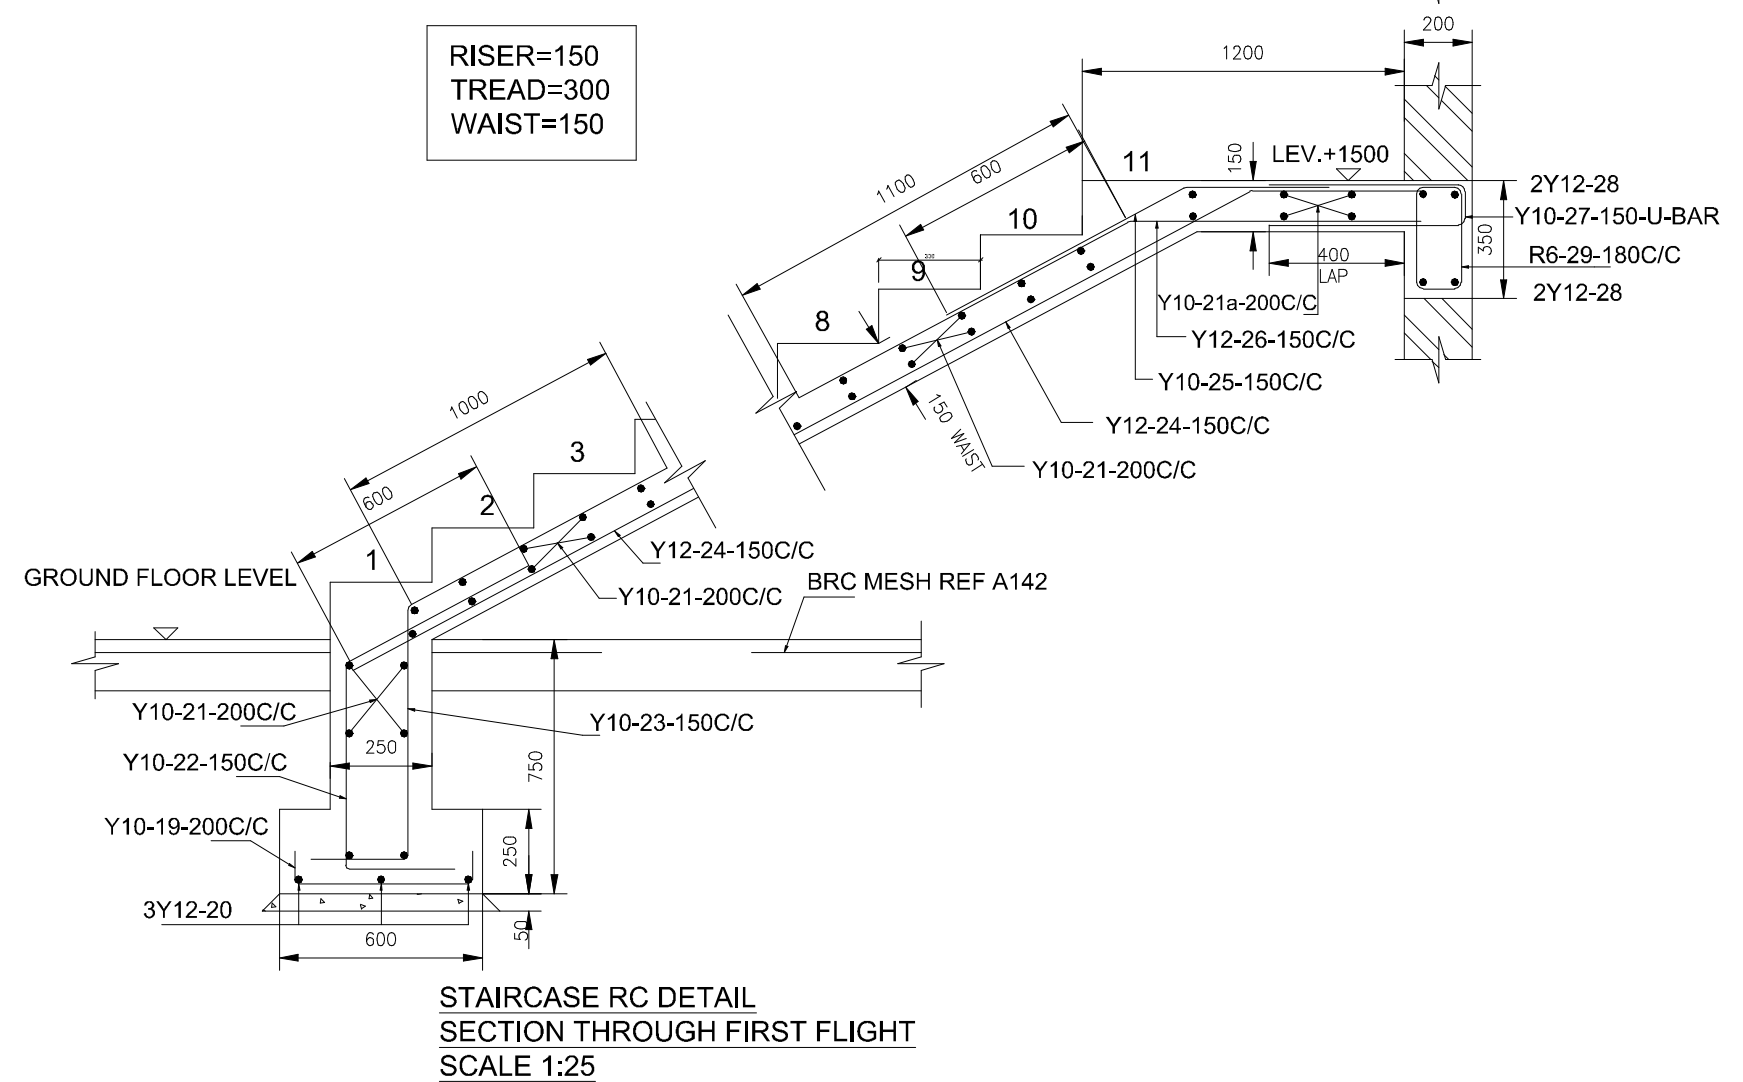

**NOTES**

All dimensions are in mm unless stated  
Any discrepancies in the drawings should be reported to the consultants before the contractor commences work on site.  
All drawings and concepts remain the property of IOM

**PROJECT: PROPOSED MINISTRY  
OF WATER OFFICES  
PUNTLAND, GAROWE**

**CLIENT:**



IOM International Organization for Migration

Scale N.T.S  
Date MARCH 2018  
Grant No.  
Drawn By: Wanja David  
Reviewed and Approved by: Wanja David

Drawing title  
Drawing No.  
Project No.

**SHEET N<sup>o</sup>**



FRONT VIEW 01

NOTES

All dimensions are in mm unless stated  
Any discrepancies in the drawings should be reported to the consultants before the contractor commences work on site.  
All drawings and concepts remain the property of IOM

PROJECT: PROPOSED MINISTRY  
OF WATER OFFICES  
PUNTLAND, GAROWE

CLIENT:



IOM International Organization for Migration

Scale	N.T.S
Date	MARCH 2018
Grant No.	
Drawn By:	Wanja David
Reviewed and Approved by:	Wanja David

Drawing title
Drawing No.
Project No.

SHEET N<sup>o</sup>



REAR VIEW 02

NOTES

All dimensions are in mm unless stated  
Any discrepancies in the drawings should be reported to the consultants before the contractor commences work on site.  
All drawings and concepts remain the property of IOM

PROJECT: PROPOSED MINISTRY  
OF WATER OFFICES  
PUNTLAND, GAROWE

CLIENT:



IOM International Organization for Migration

Scale	N.T.S
Date	MARCH 2018
Grant No.	
Drawn By:	Wanja David
Reviewed and Approved by:	Wanja David

Drawing title
Drawing No.
Project No.

SHEET N<sup>o</sup>





SIDE VIEW 03

**NOTES**  
All dimensions are in mm unless stated  
Any discrepancies in the drawings should be reported to the consultants before the contractor commences work on site.  
All drawings and concepts remain the property of IOM

**PROJECT:** PROPOSED MINISTRY  
OF WATER OFFICES  
PUNTLAND,GAROWE

**CLIENT:**  
  
IOM International Organization for Migration

Scale	N.T.S
Date	MARCH 2018
Grant No.	
Drawn By:	Wanja David
Reviewed and Approved by:	Wanja David

Drawing title
Drawing No.
Project No.

<b>SHEET N<sup>o</sup></b>





**AERIAL VIEW 04**

**NOTES**

All dimensions are in mm unless stated  
Any discrepancies in the drawings should be reported to the consultants before the contractor commences work on site.  
All drawings and concepts remain the property of IOM

**PROJECT: PROPOSED MINISTRY  
OF WATER OFFICES  
PUNTLAND, GAROWE**

**CLIENT:**



IOM International Organization for Migration

Scale	N.T.S
Date	MARCH 2018
Grant No.	
Drawn By:	Wanja David
Reviewed and Approved by:	Wanja David

Drawing title
Drawing No.
Project No.

**SHEET N<sup>o</sup>**