



PROPOSED REHABILITATION FOR DEYNILE POLICE STATION CENTER

PROJECT:


PROPOSED REHABILITATION POLICE STATION CENTER IN -DEYNILE- DISTRICT

IMPLEMENTED BY:



International Organization for Migration (IOM)
The UN Migration Agency

CLIENT:

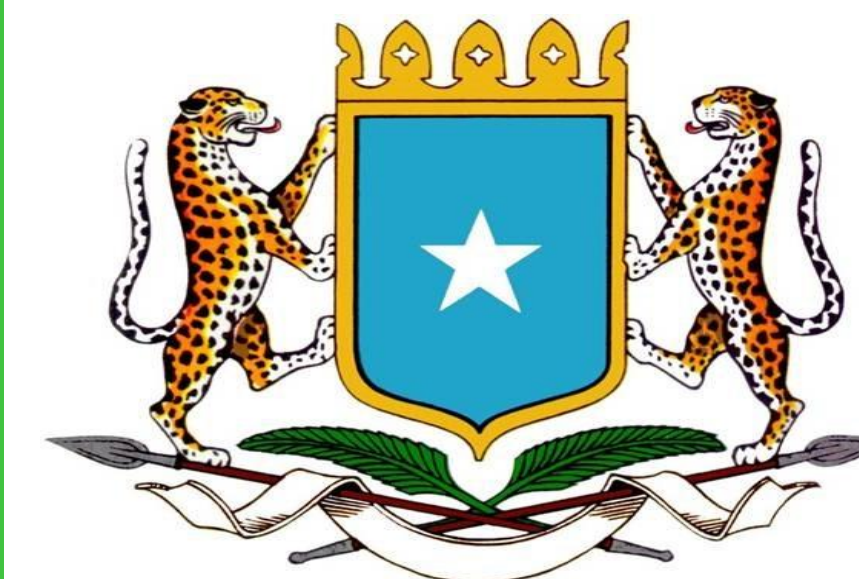

SOMALI REPUBLIC
Federal Government


PROPOSED REHABILITATION POLICE STATION
CENTER IN - DEYNILE DISTRICT -

MAY 2018

DRAWING INDEX

	SHEET N ^o	DRAWING N ^o	DRAWING CONTENT
01.	01/16		Cover Page
02.	02/16		Drawing Index
03.	03/16		Site Photos
04.	04/16		Site Analysis
05.	05/16		Proposed Master Plan
06.	06/16		3D RENDER 01
07.	07/16		3D RENDER 02
08.	08/16		3D RENDER 03
09.	09/16		Offices Block 1 floor plan
10.	10/16		Offices Block 1 Elevations
11.	11/16		Offices Block 2 floor plan
12.	12/16		Offices Block 2 Elevations
13.	13/16		Prison block floor plan
14.	14/16		Prison block Elevations
15.	15/16		Boundary wall Elevations (Front and Rear views)
16.	16/16		Boundary wall Elevations (Sides views)



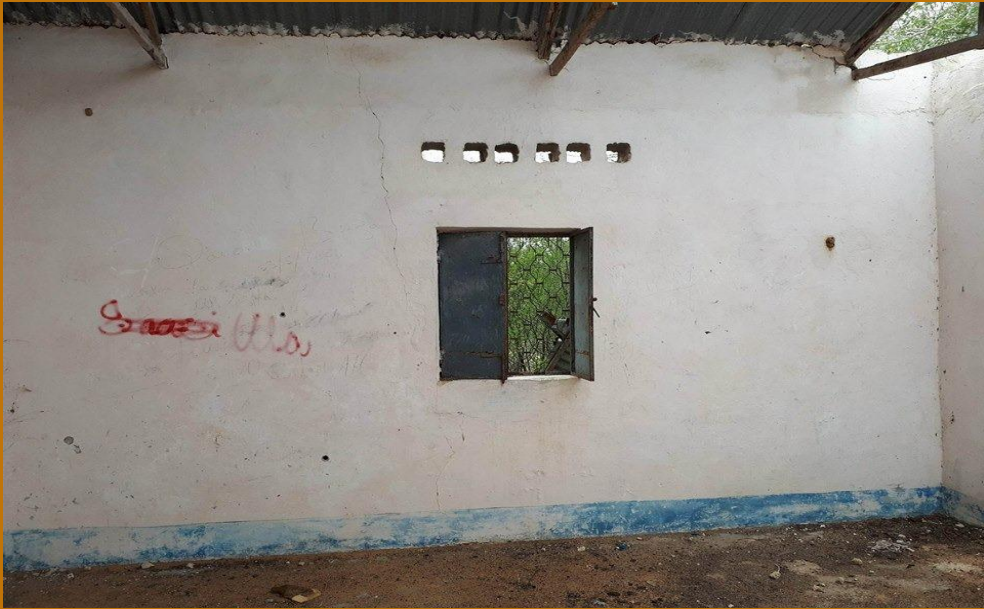

PROJECT DETAILS

Client:



SOMALI REPUBLIC
Federal Government

Implementation Partner:

INTERNATIONAL ORGANIZATION
FOR MIGRATION (IOM)

Project title:

PROPOSED REHABILITATION OF DEYNILE
POLICE STATION

Drawing Title:

Site photos

Drawn by:

Eng. Duale Salah

Date:

May, 2018

Reviewed by:

Eng. David Wanja

Checked by:

Sheet No.

03

Scale: N/A

ARCHITECTURAL DRAWINGS



PROJECT DETAILS

Client:



SOMALI REPUBLIC
Federal Government

Implementation Partner:

**INTERNATIONAL ORGANIZATION
FOR MIGRATION (IOM)**

Project title:

**PROPOSED REHABILITATION OF DEYNILE
POLICE STATION**

Drawing Title:

3D Projection

Drawn by:

Eng. Duale Salah

Date:

May, 2018

Reviewed by:

Eng. David Wanja

Checked by:

Sheet No.

04

Scale: N/A

ARCHITECTURAL DRAWINGS



PROJECT DETAILS

Client:



SOMALI REPUBLIC
Federal Government

Implementation Partner:

**INTERNATIONAL ORGANIZATION
FOR MIGRATION (IOM)**

Project title:

**PROPOSED REHABILITATION OF DEYNILE
POLICE STATION**

Drawing Title:

3D Projection

Reviewed by:

Eng. David Wanja

Drawn by:

Eng. Duale Salah

Checked by:

Sheet No.

05

Scale: N/A

Date:

May, 2018

ARCHITECTURAL DRAWINGS



PROJECT DETAILS

Client:



SOMALI REPUBLIC
Federal Government

Implementation Partner:

**INTERNATIONAL ORGANIZATION
FOR MIGRATION (IOM)**

Project title:

**PROPOSED REHABILITATION OF DEYNILE
POLICE STATION**

Drawing Title:

3D Projection

Reviewed by:

Eng. David Wanja

Drawn by:

Eng. Duale Salah

Checked by:

Sheet No.


06

Scale: N/A

Date:

May, 2018

ARCHITECTURAL DRAWINGS

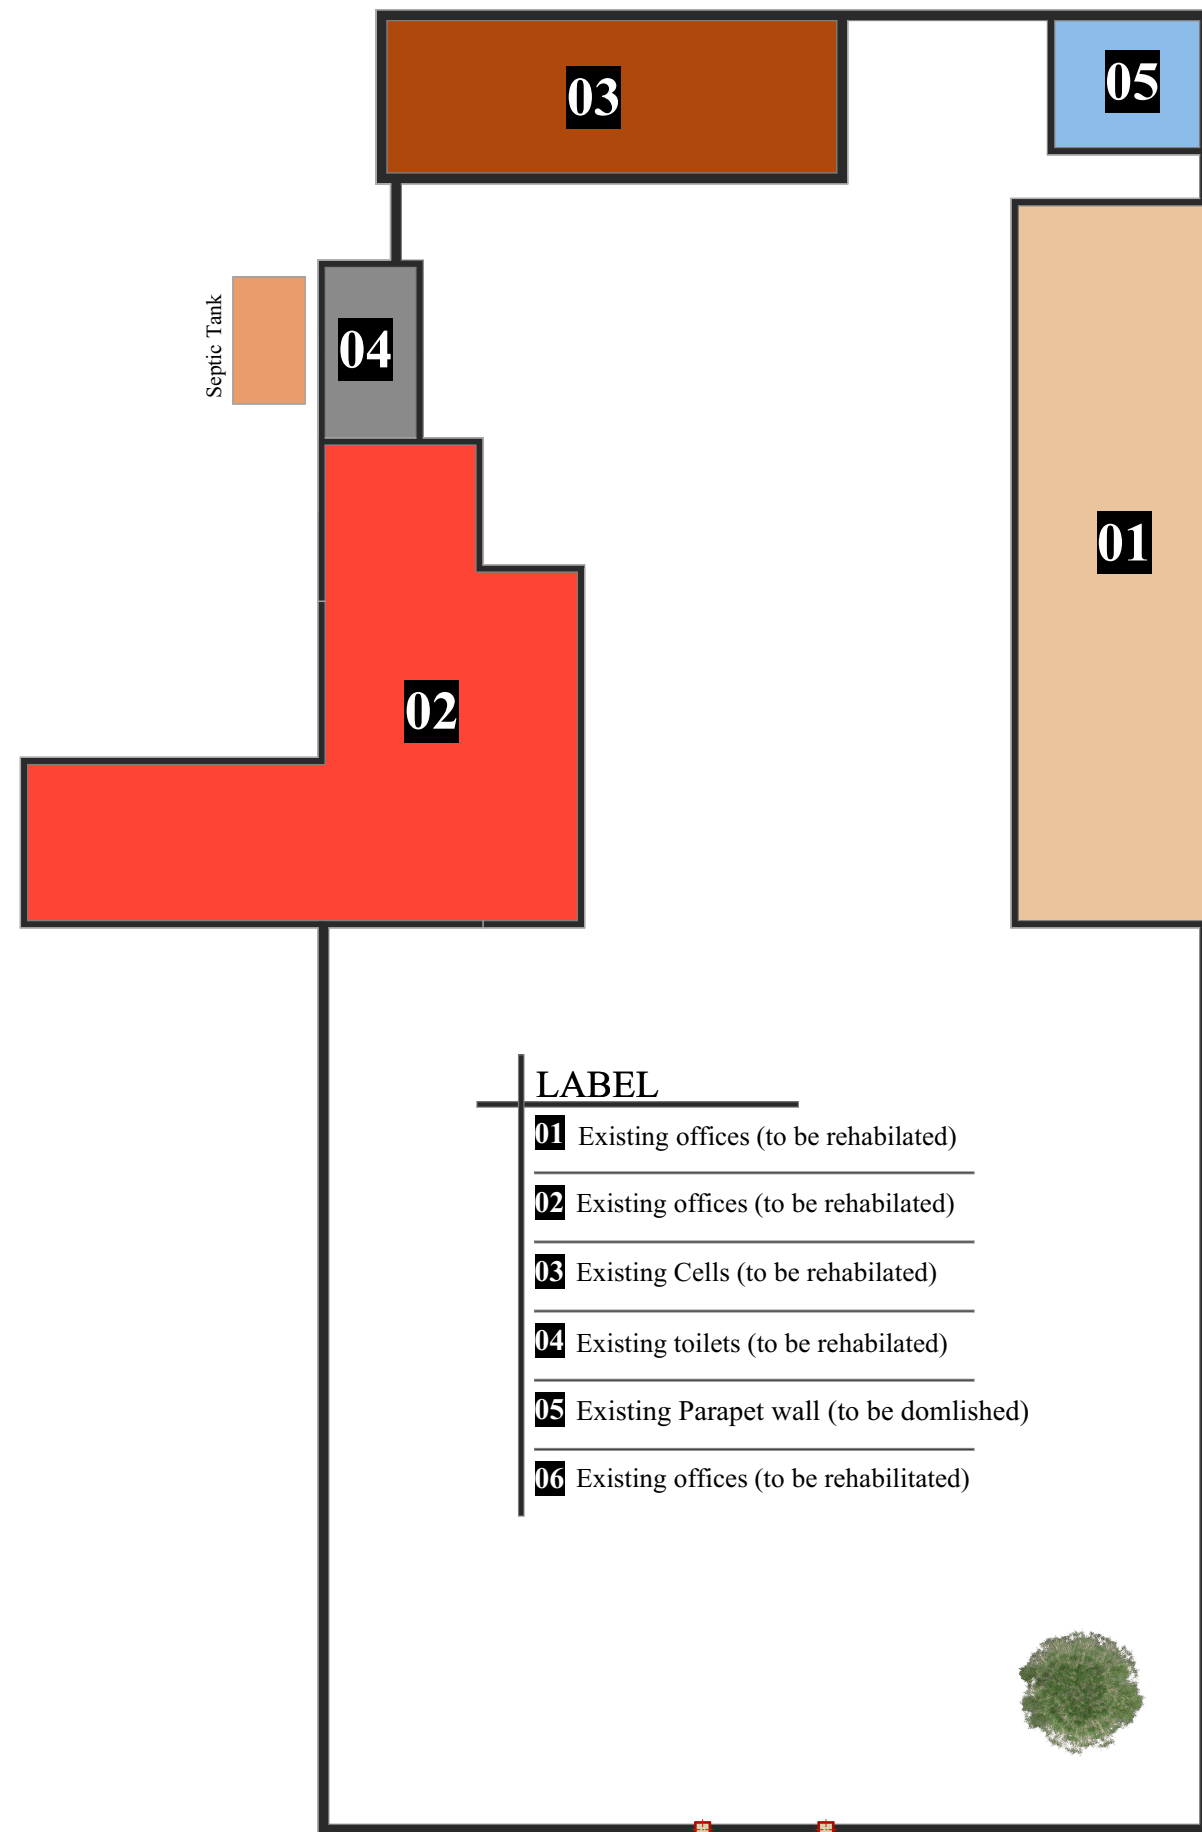

View of boundary wall. The wall is damaged in some segments.



All asbestos roofing shall be removed (together with timber frames) and replaced with GI



All exposed reinforcement bars must be thoroughly cleaned and apply suitable protective prime. Apply slurry(bonding coat) to all concrete surfaces to which bond is required



Hack and remove all eroded plaster. Provide cement plaster for all walls and paint to approval



All cement screed floor shall be repaired according to specifications



View of offices blocks



View of cells blocks

PROJECT DETAILS

Client:



SOMALI REPUBLIC
Federal Government

Implementation Partner:

INTERNATIONAL ORGANIZATION
FOR MIGRATION (IOM)

Project title:

PROPOSED REHABILITATION OF DEYNILE
POLICE STATION

Drawing Title:

Site Analysis

Reviewed by:

Eng. David Wanja

Drawn by:

Eng. Duale Salah

Checked by:


Sheet No.

07

Scale: N/A

Date: May, 2018

ARCHITECTURAL DRAWINGS

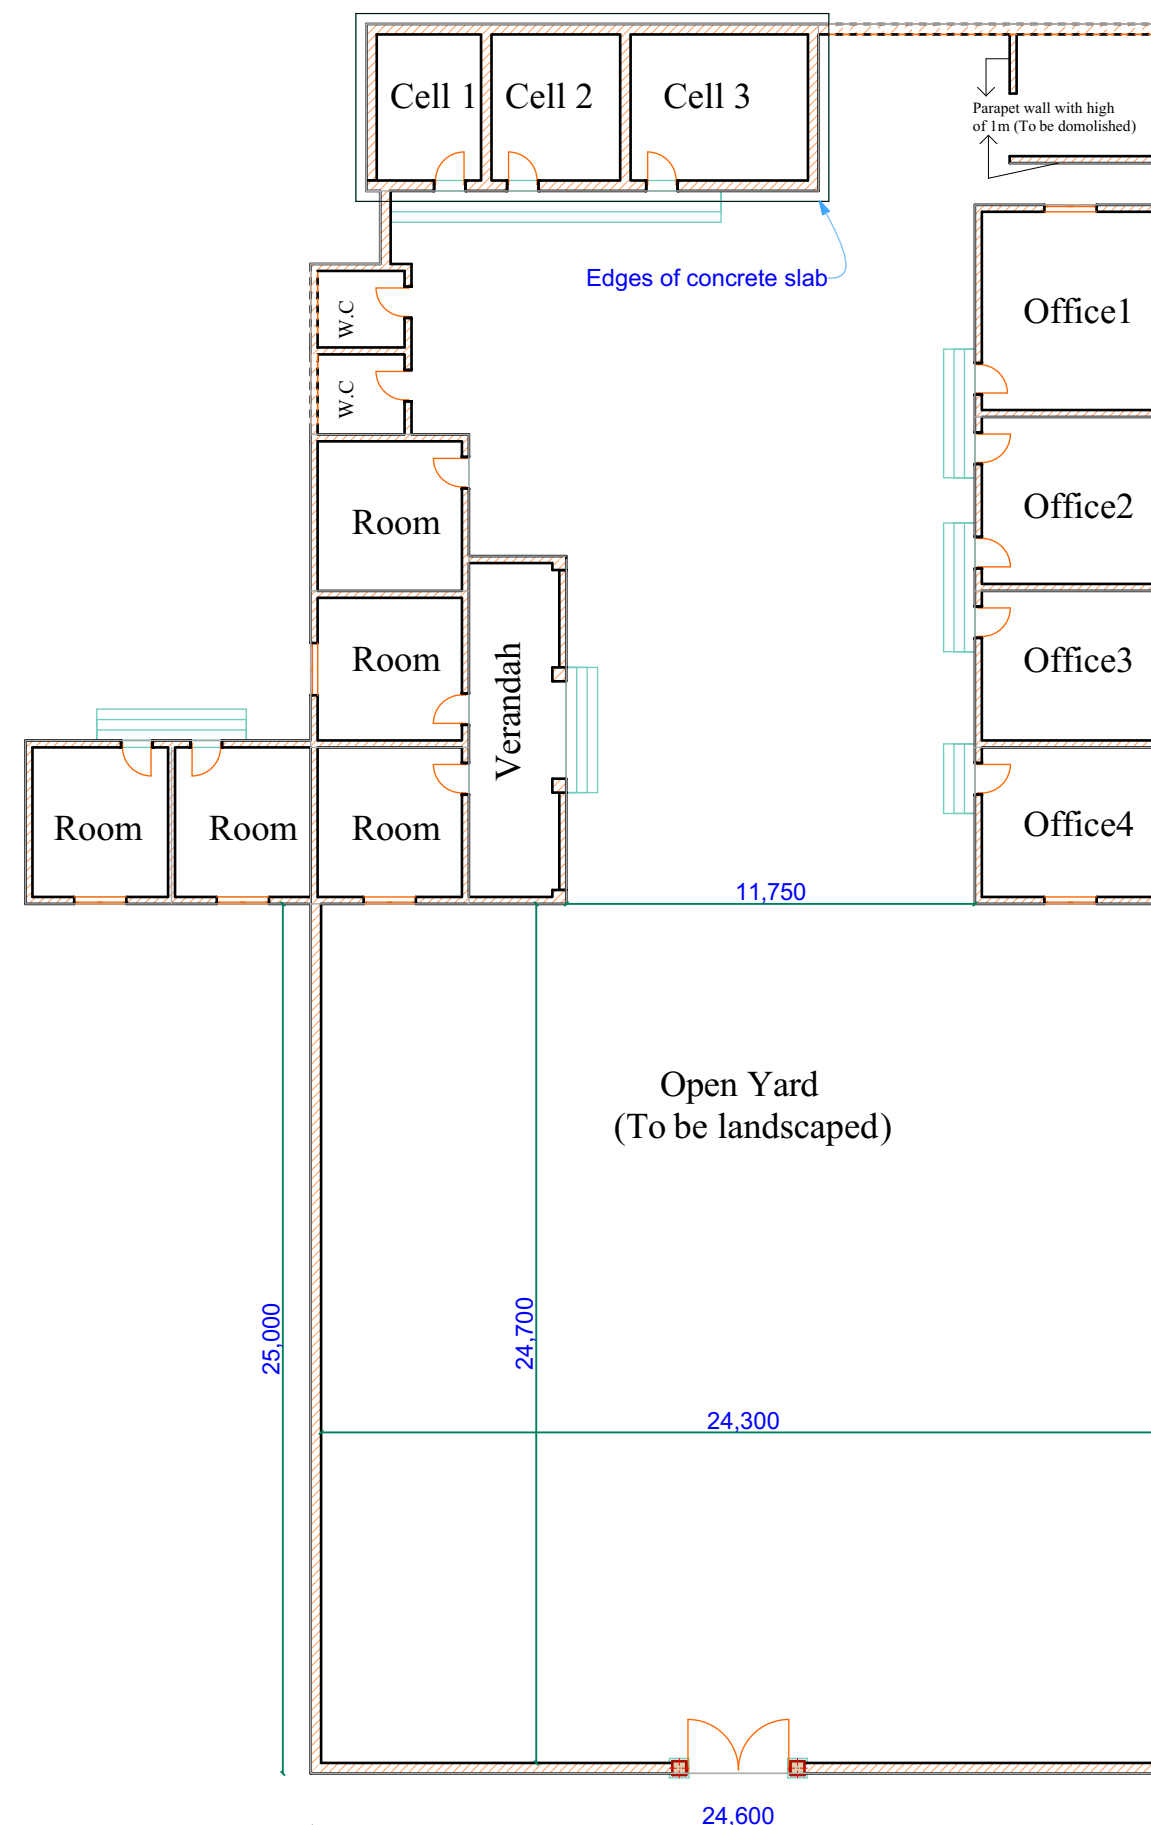

PROJECT DETAILS

Client:



SOMALI REPUBLIC
Federal Government

Implementation Partner:

INTERNATIONAL ORGANIZATION
FOR MIGRATION (IOM)

Project title:

PROPOSED REHABILITATION OF DEYNILE
POLICE STATION

Drawing Title:

Proposed Master Plan

Reviewed by:

Eng. David Wanja

Drawn by:

Eng. Duale Salah

Checked by:


Sheet No.

08

Scale: N/A

Date: May, 2018

ARCHITECTURAL DRAWINGS

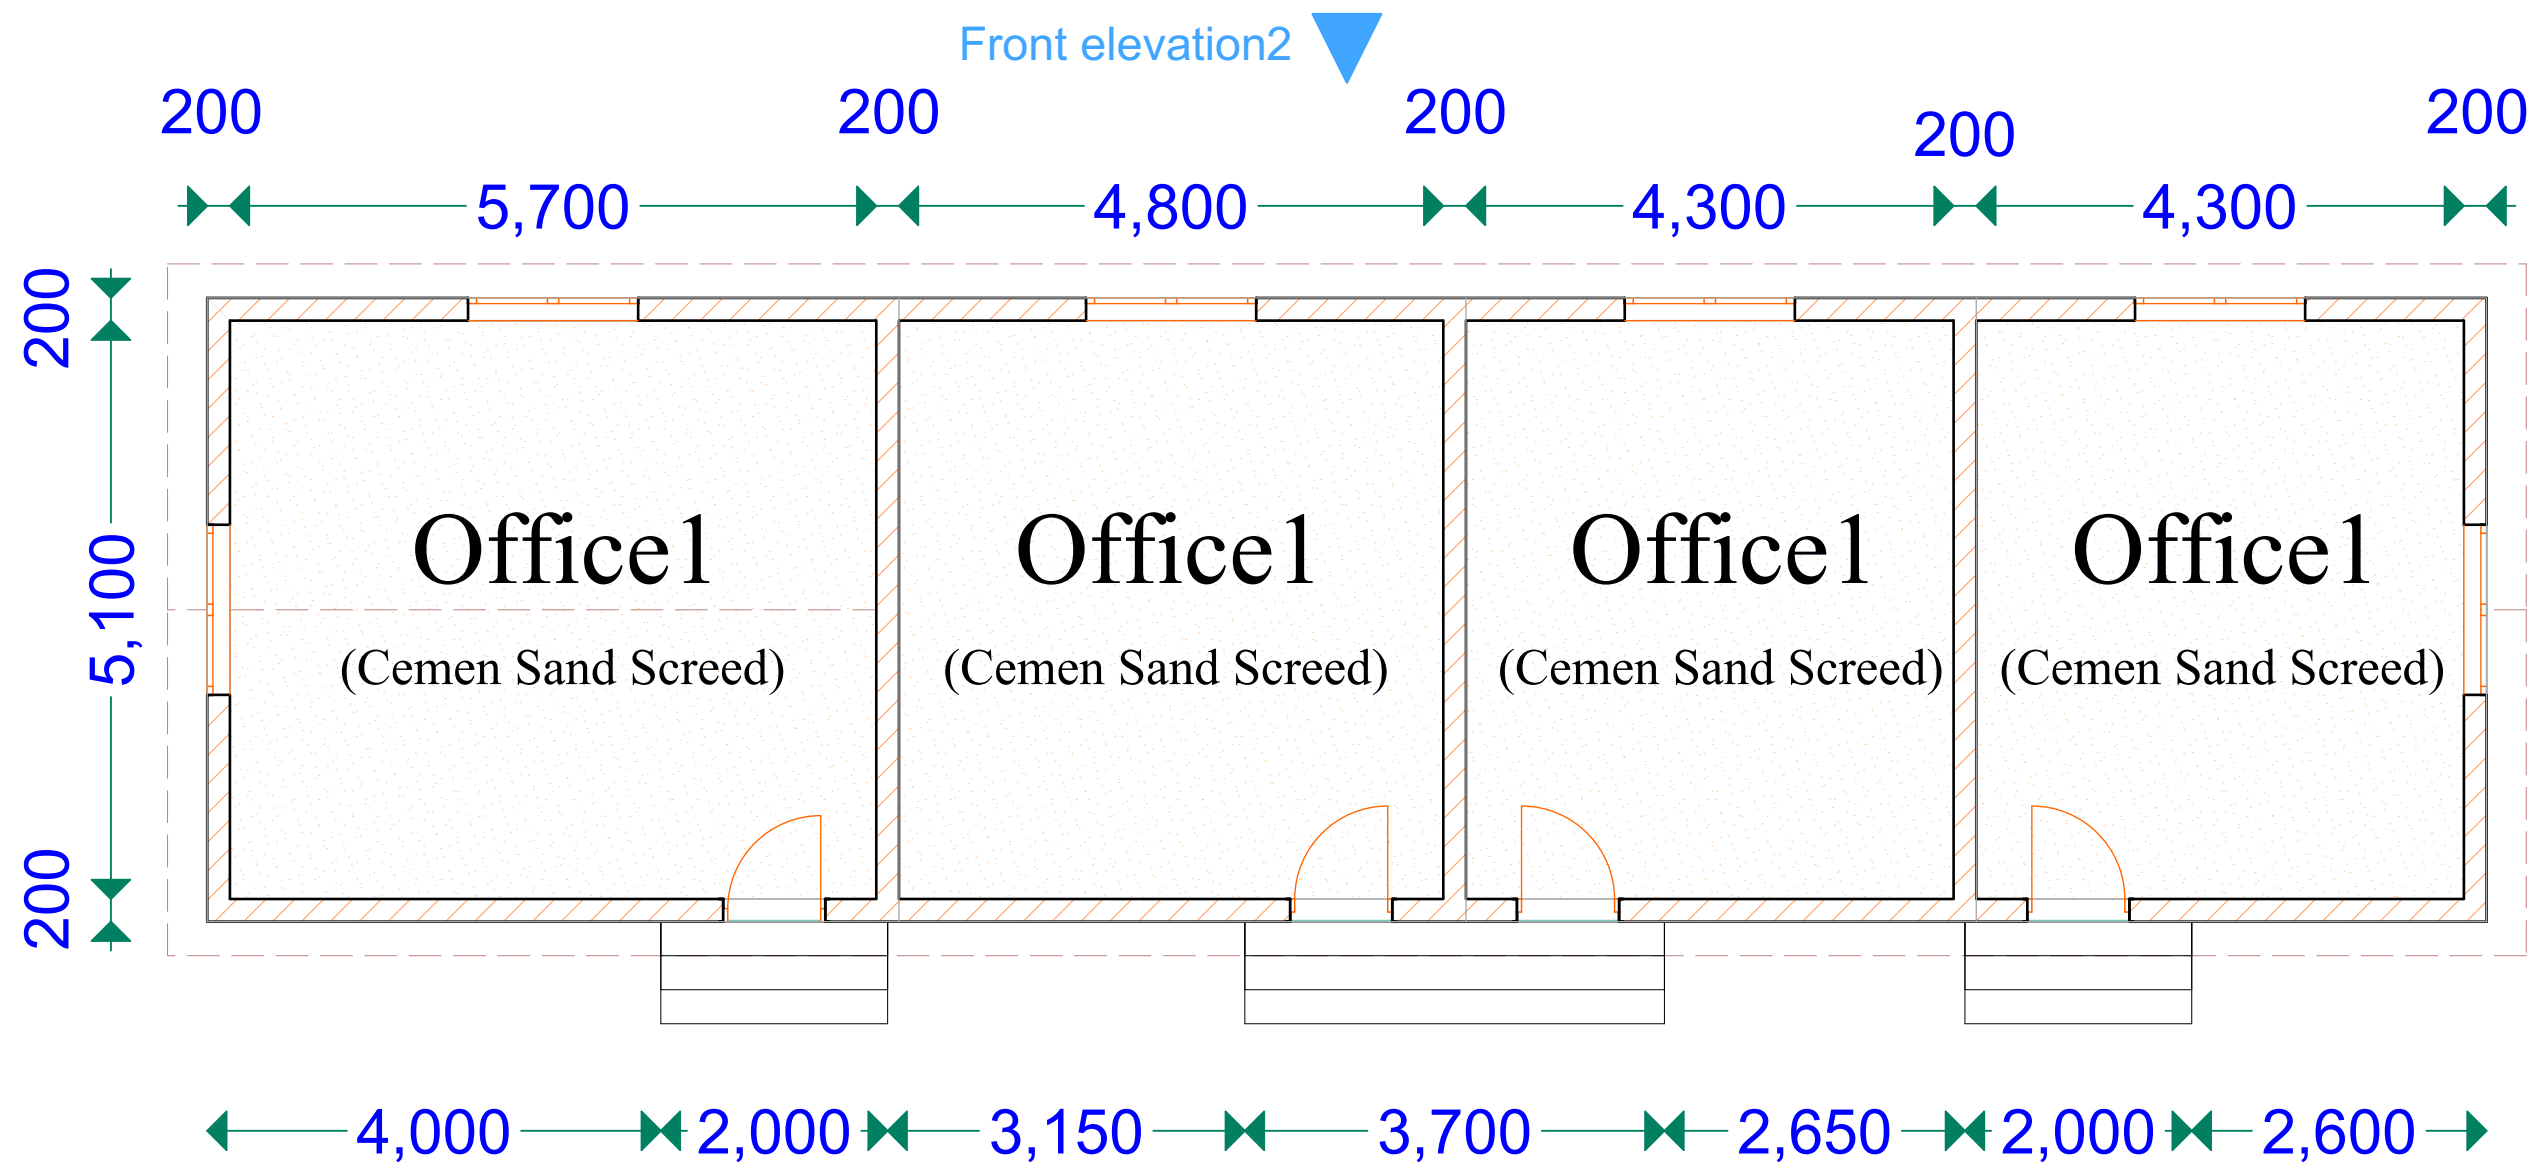

Offices Block 1 floor plan

Front elevation



PROJECT DETAILS

Client:



SOMALI REPUBLIC
Federal Government

Implementation Partner:

**INTERNATIONAL ORGANIZATION
FOR MIGRATION (IOM)**

Project title:

**PROPOSED REHABILITATION OF DEYNILE
POLICE STATION**

Drawing Title:

Floor Plan

Reviewed by:

Eng. David Wanja

Drawn by:

Eng. Duale Salah

Checked by:


Sheet No.

09

Scale: N/A

Date: May, 2018


ARCHITECTURAL DRAWINGS

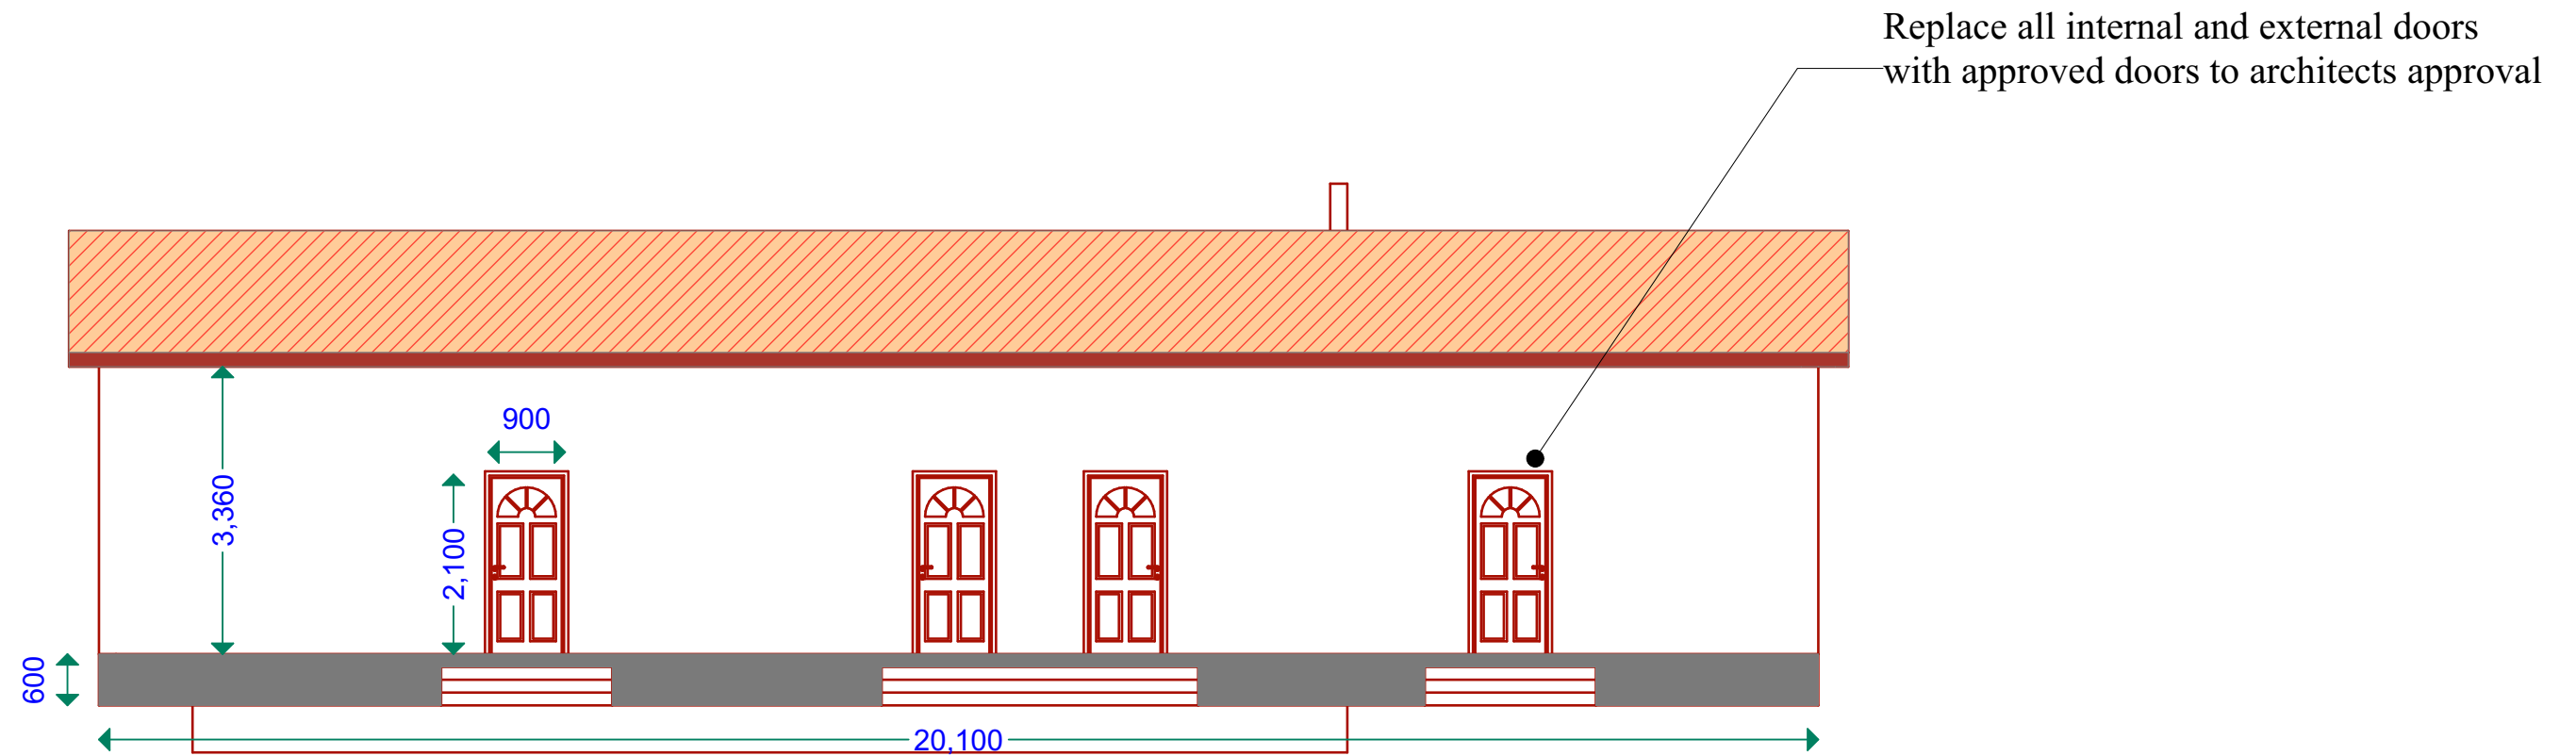

Front Elevation

Replace all MS windows to Sliding aluminum windows to architects approval

Corragated GI sheets gauge 28, fixed on celcurised cypress structure:50x50mm battens on 200x50mm Rafters @700m on 100x50mm wall-plate bolted @1200mm centers,structure to SE details.

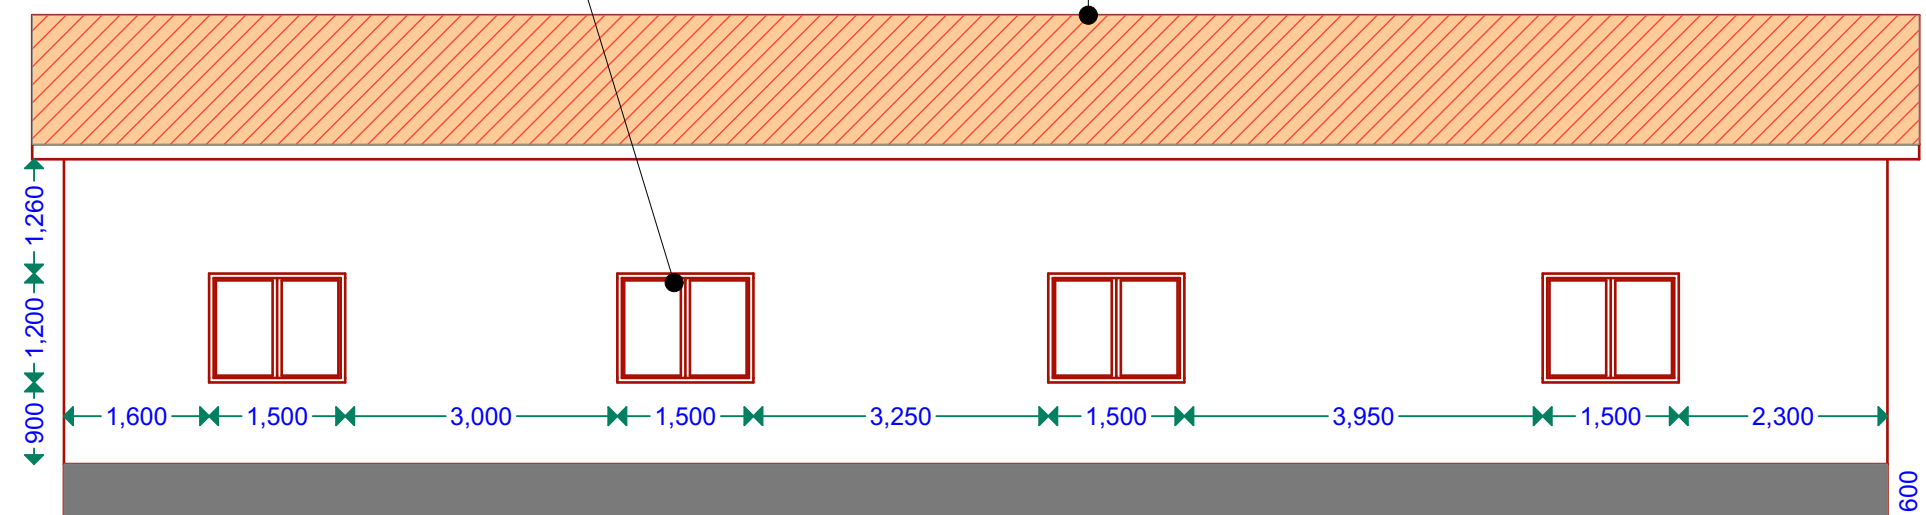

Rear Elevation

PROJECT DETAILS

Client:



SOMALI REPUBLIC
Federal Government

Implementation Partner:

**INTERNATIONAL ORGANIZATION
FOR MIGRATION (IOM)**

Project title:

**PROPOSED REHABILITATION OF DEYNILE
POLICE STATION**

Drawing Title:

Elevations

Drawn by:

Eng. Duale Salah

Date:

May, 2018

Checked by:

Reviewed by:


Eng. David Wanja

Sheet No.


10

Scale: N/A


ARCHITECTURAL DRAWINGS

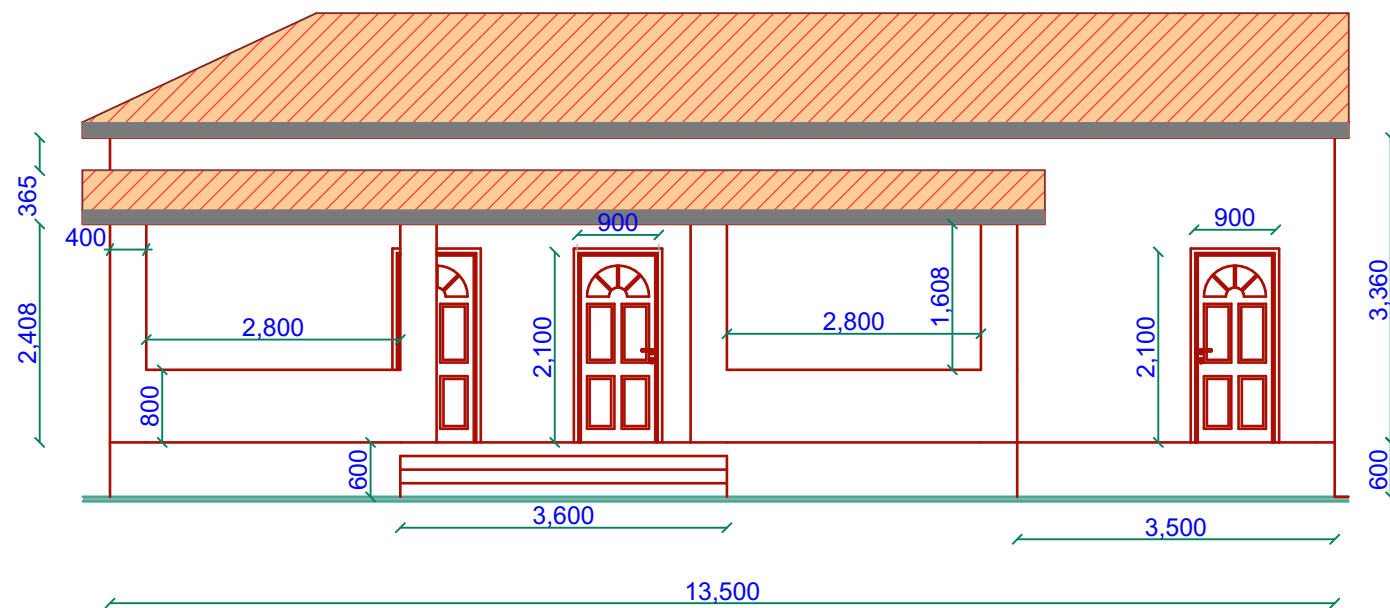


Front Elevation

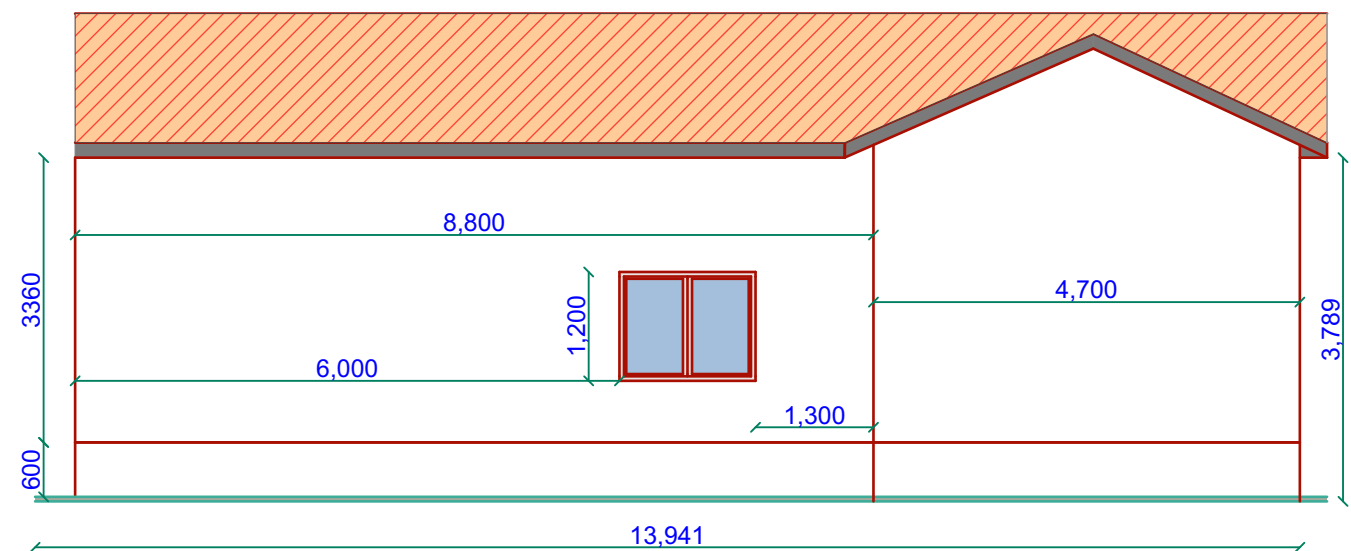

Rear Elevation

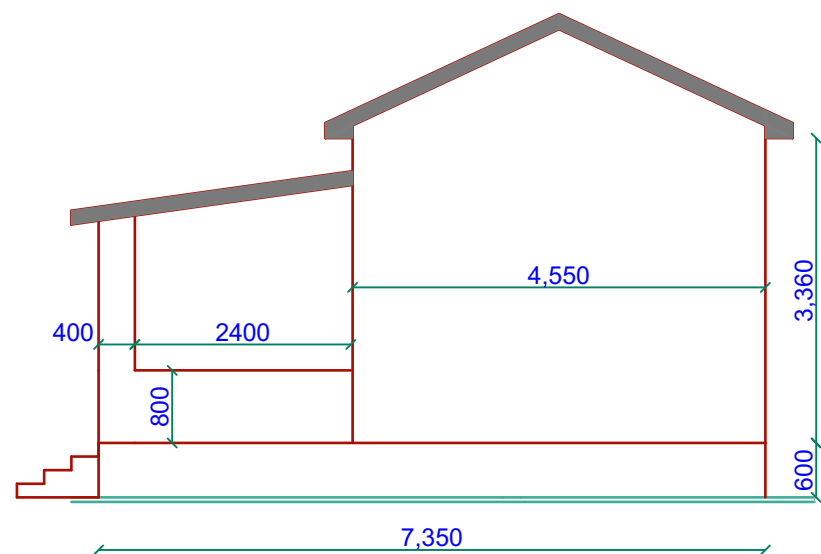

Side Elevation 1

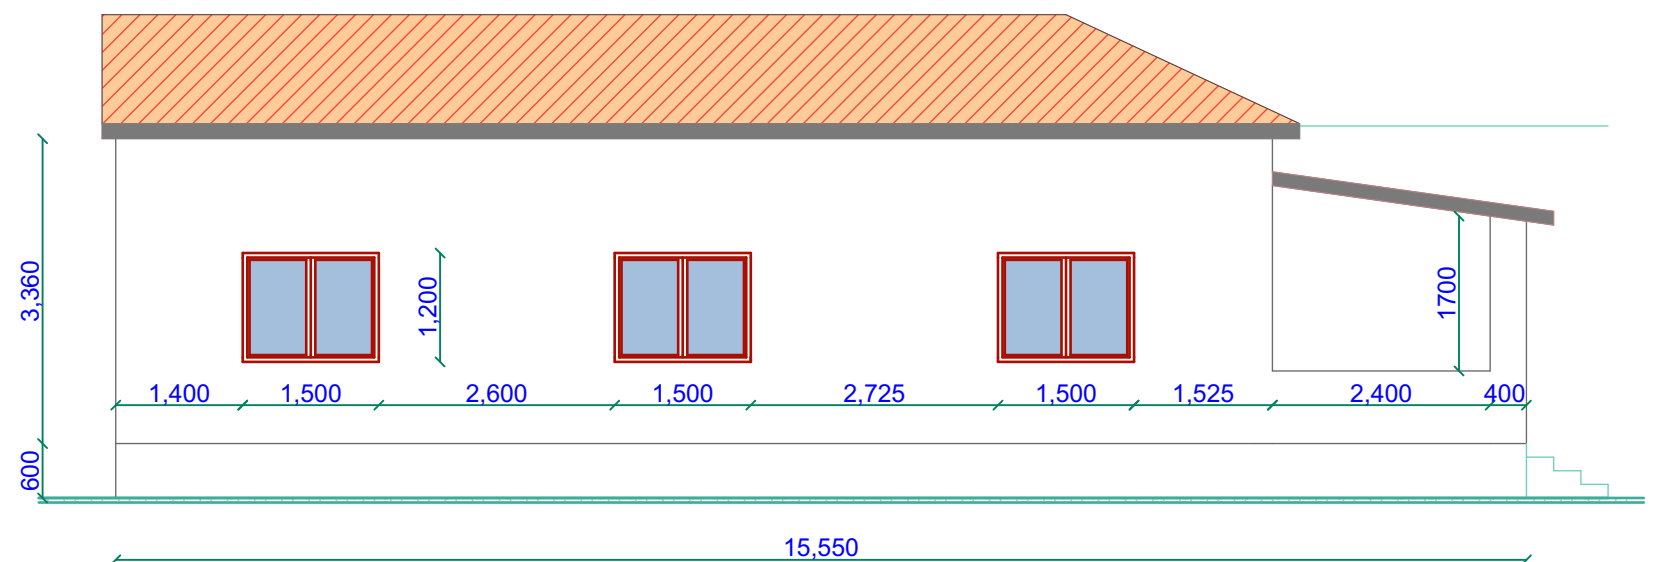

Side Elevation 2

PROJECT DETAILS

Client:



SOMALI REPUBLIC
Federal Government

Implementation Partner:

INTERNATIONAL ORGANIZATION
FOR MIGRATION (IOM)

Project title:

PROPOSED REHABILITATION OF DEYNILE
POLICE STATION

Drawing Title:

Elevations

Reviewed by:

Eng. David Wanja

Drawn by:

Eng. Duale Salah

Checked by:


Sheet No.

12

Scale: N/A


Date: May, 2018

ARCHITECTURAL DRAWINGS

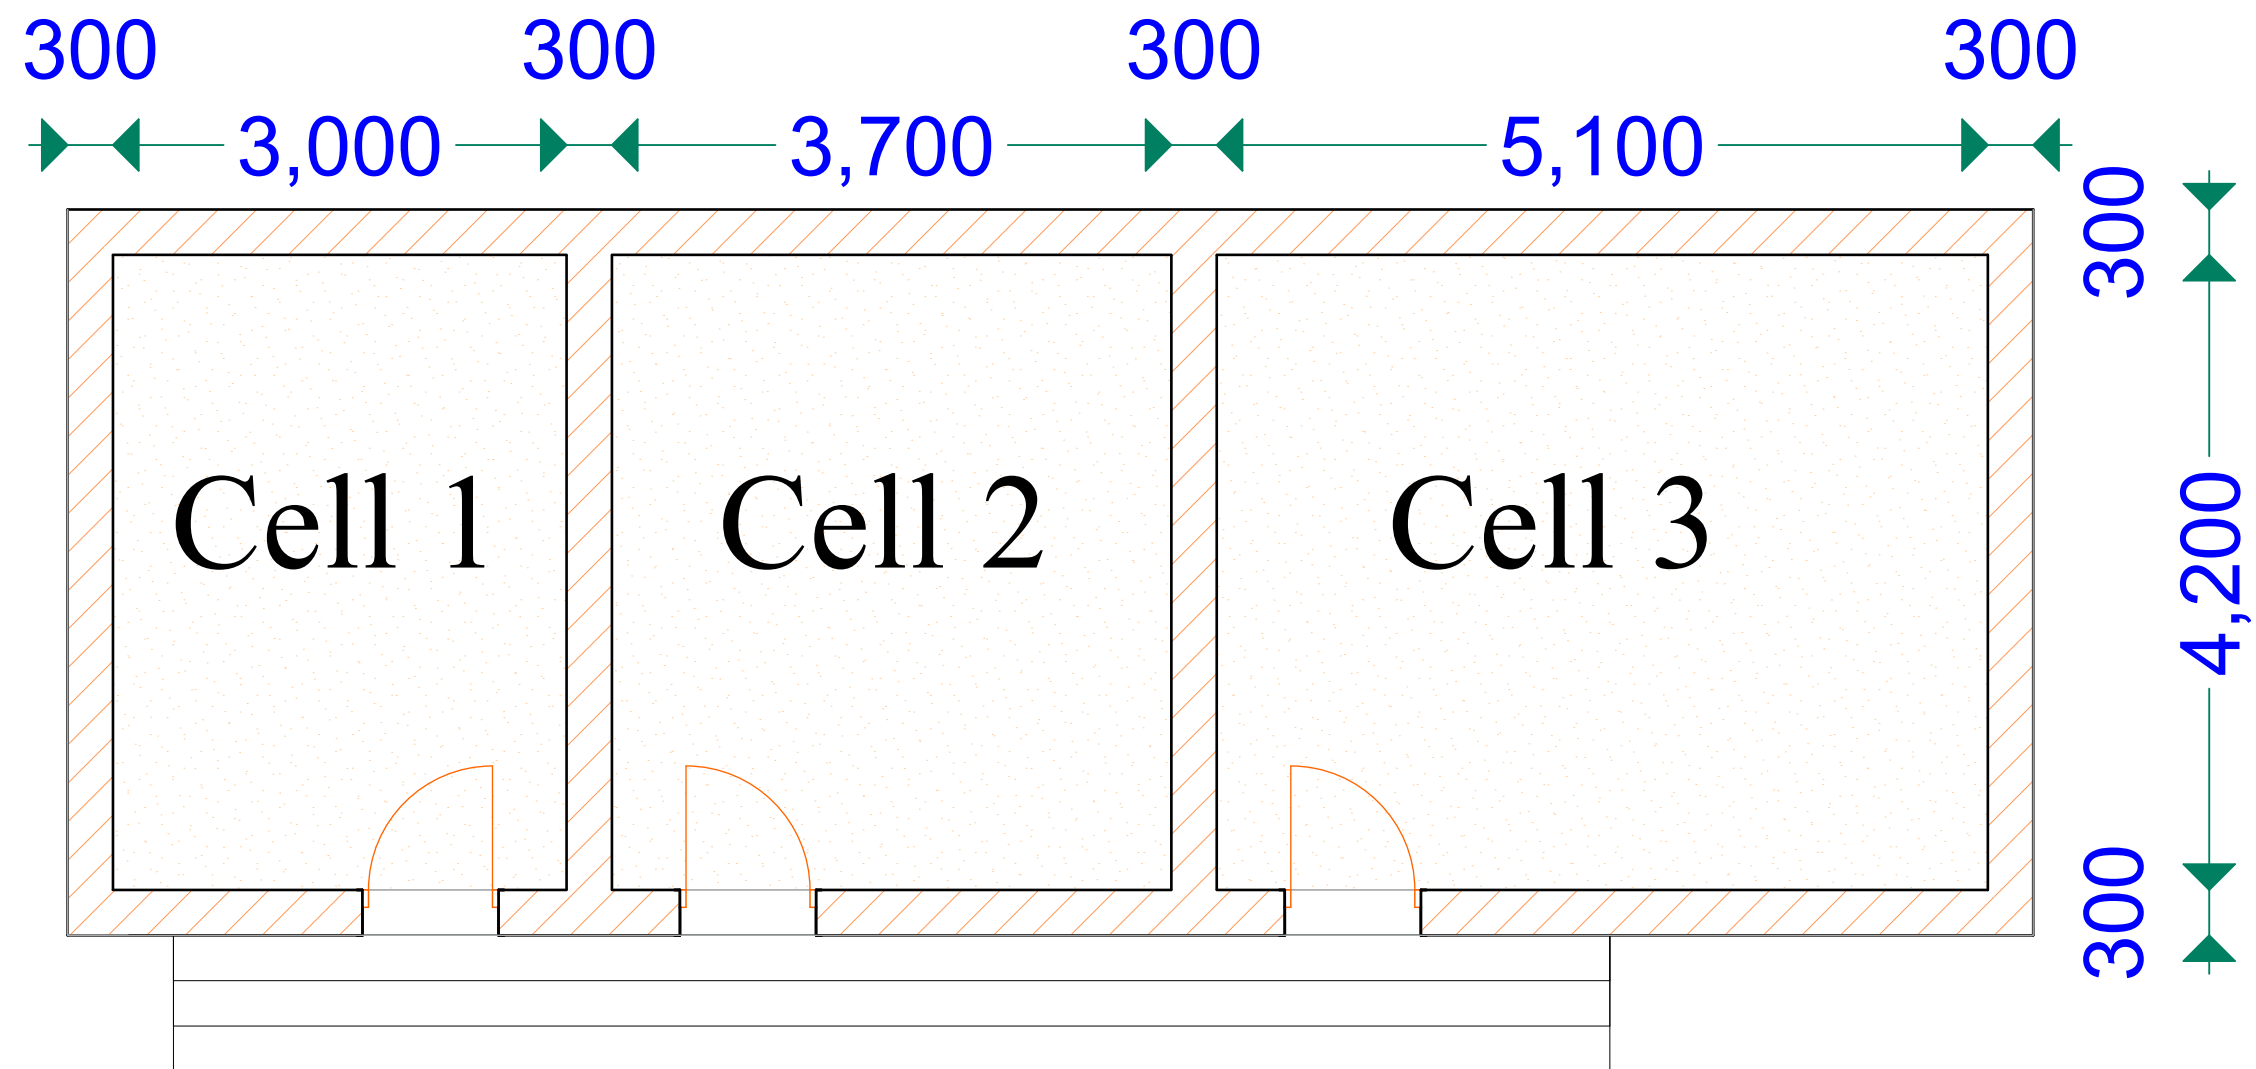


Cells Block floor plan

PROJECT DETAILS														
Client:			Implementation Partner:			Project title:			Drawing Title:		Reviewed by:			
									Floor Plan		Eng. David Wanja			
 <div>SOMALI REPUBLIC Federal Government</div>			INTERNATIONAL ORGANIZATION FOR MIGRATION (IOM)			PROPOSED REHABILITATION OF DEYNILE POLICE STATION			Drawn by:		Checked by:		Sheet No.	Scale: N/A
									Eng. Duale Salah				13	
									Date:	May, 2018	ARCHITECTURAL DRAWINGS			

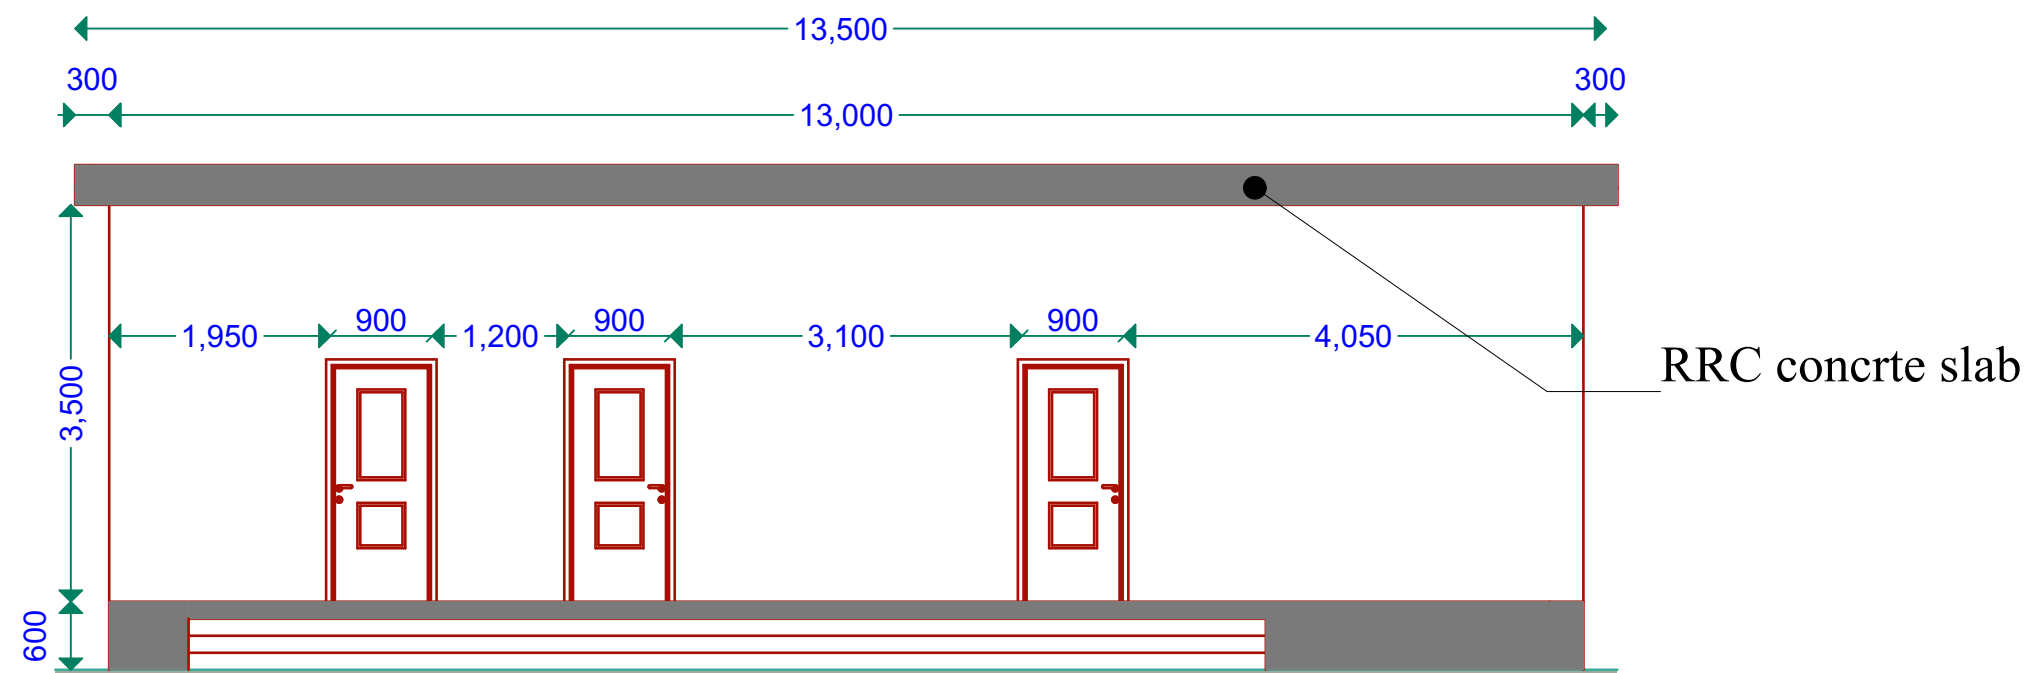

Front Elevation

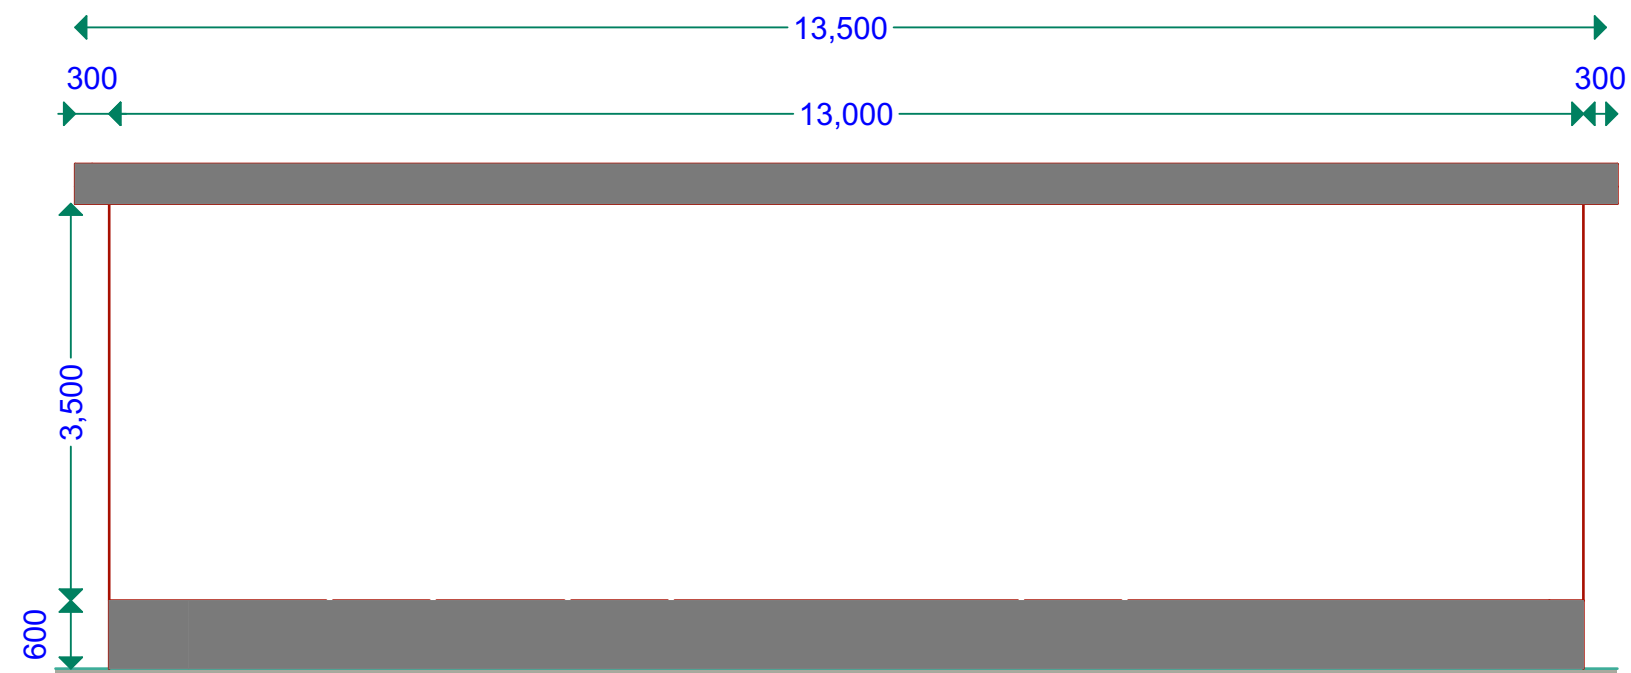

Rear Elevation

PROJECT DETAILS

Client:



SOMALI REPUBLIC
Federal Government

Implementation Partner:

INTERNATIONAL ORGANIZATION
FOR MIGRATION (IOM)

Project title:

PROPOSED REHABILITATION OF DEYNILE
POLICE STATION

Drawing Title:

Elevations

Reviewed by:

Eng. David Wanja

Drawn by:

Eng. Duale Salah

Checked by:

Sheet No.


13

Scale: N/A


Date:

May, 2018

ARCHITECTURAL DRAWINGS

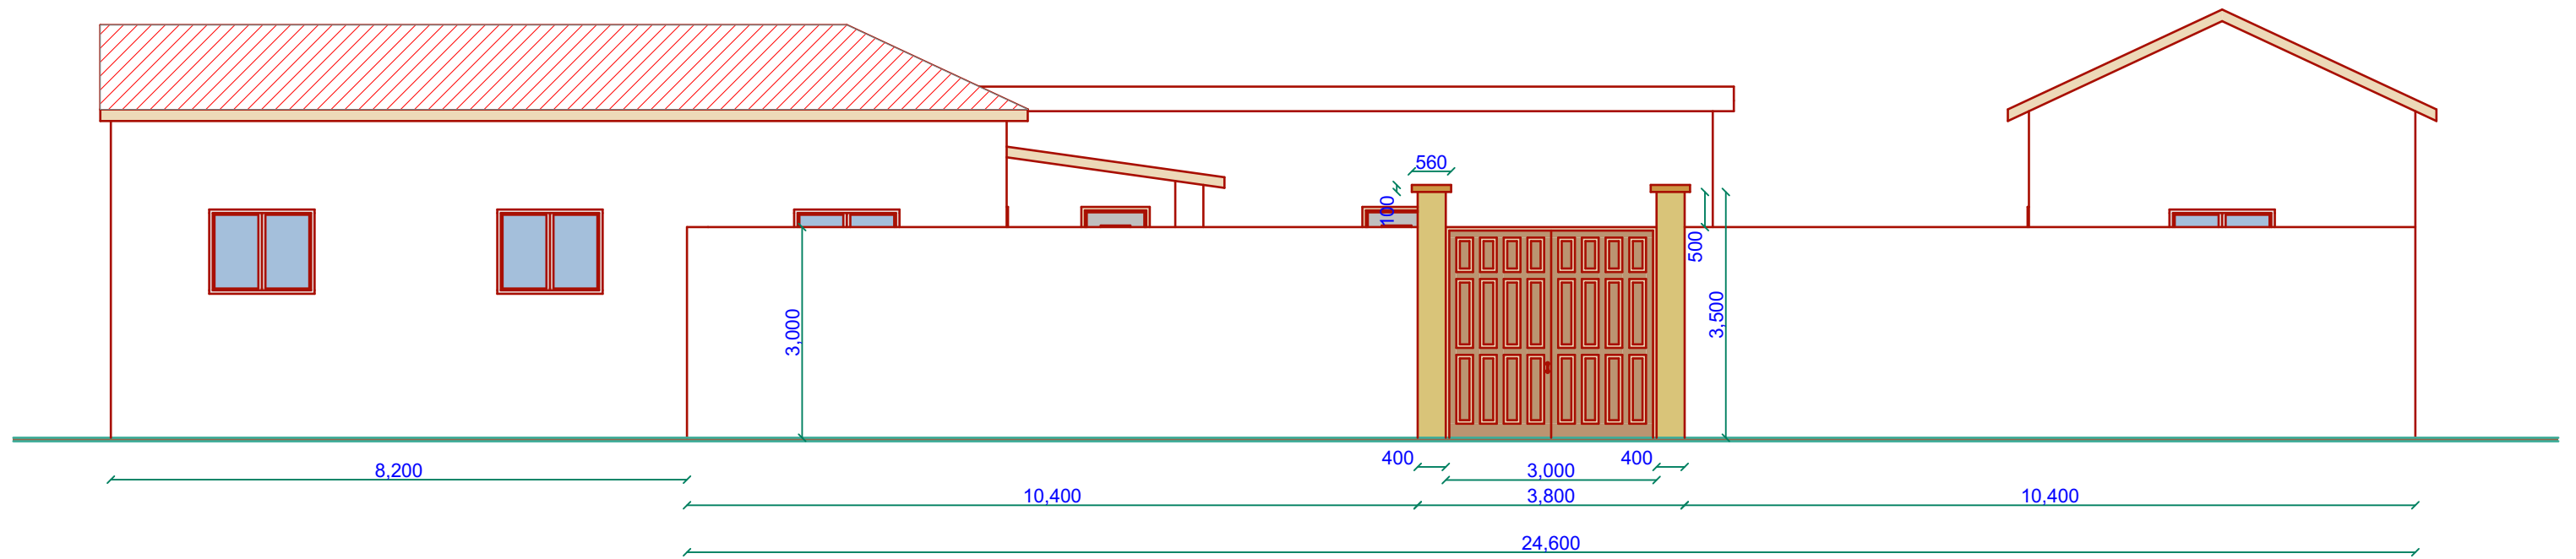


Front Elevation

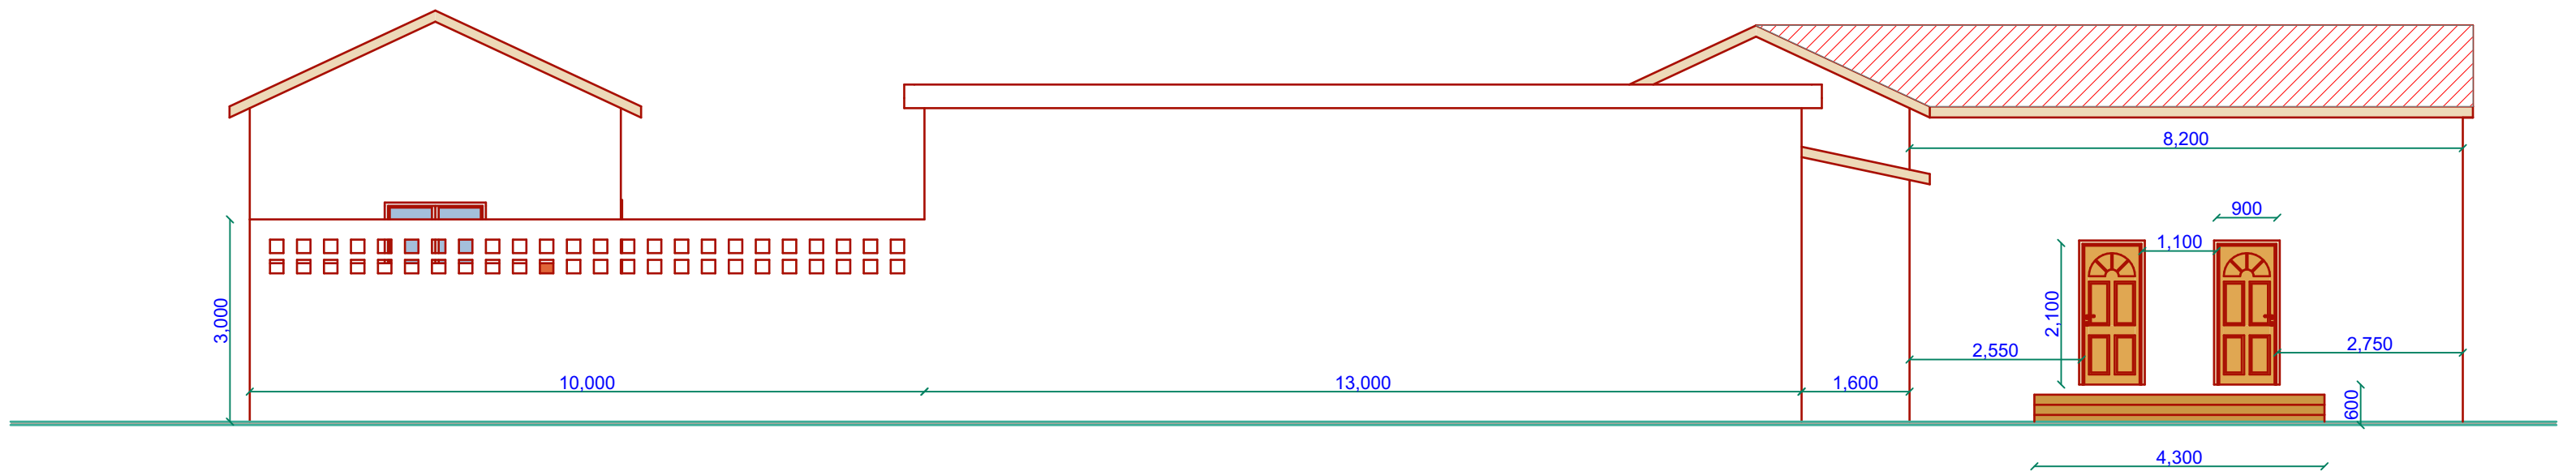


Rear Elevation

PROJECT DETAILS			Drawing Title:		Reviewed by:	
Client:	Implementation Partner:	Project title:	Boundary wall Elevation		Eng. David Wanja	
 SOMALI REPUBLIC Federal Government	INTERNATIONAL ORGANIZATION FOR MIGRATION (IOM)	PROPOSED REHABILITATION OF DEYNILE POLICE STATION	Drawn by:	Checked by:	Sheet No.	Scale: N/A
			Eng. Duale Salah		14	
			Date:	May, 2018	ARCHITECTURAL DRAWINGS	

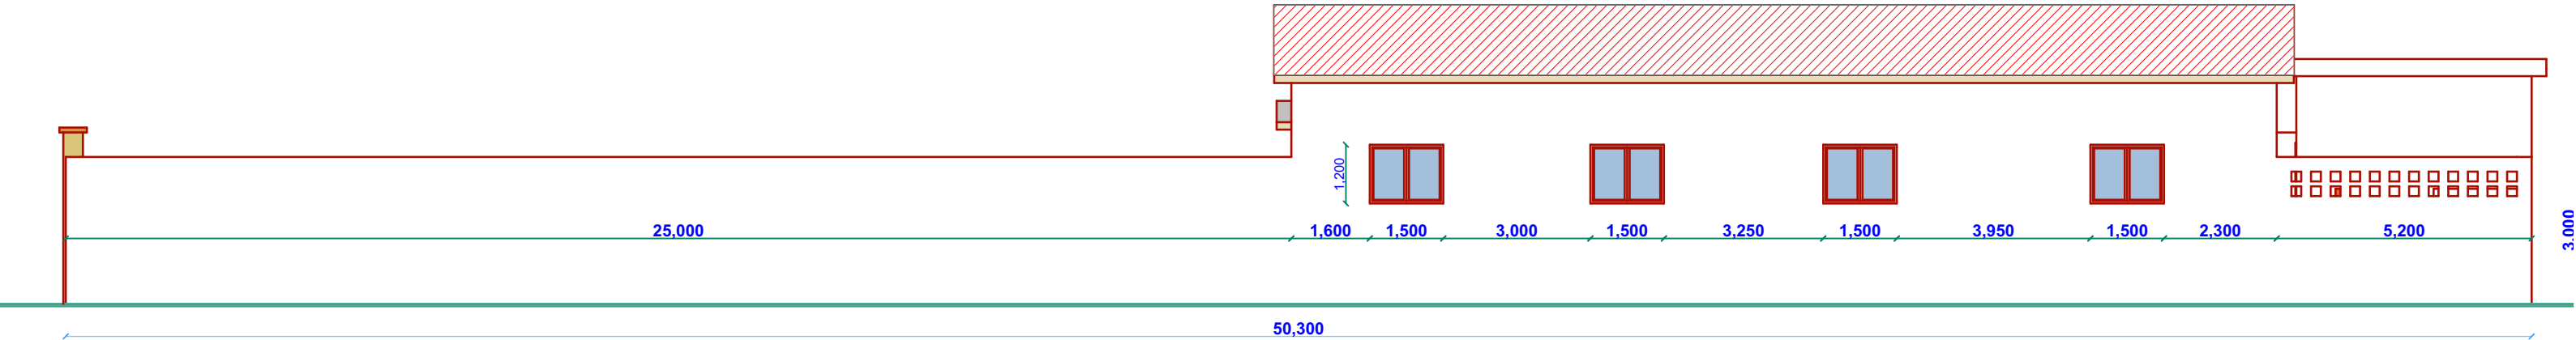

Right Side Elevation

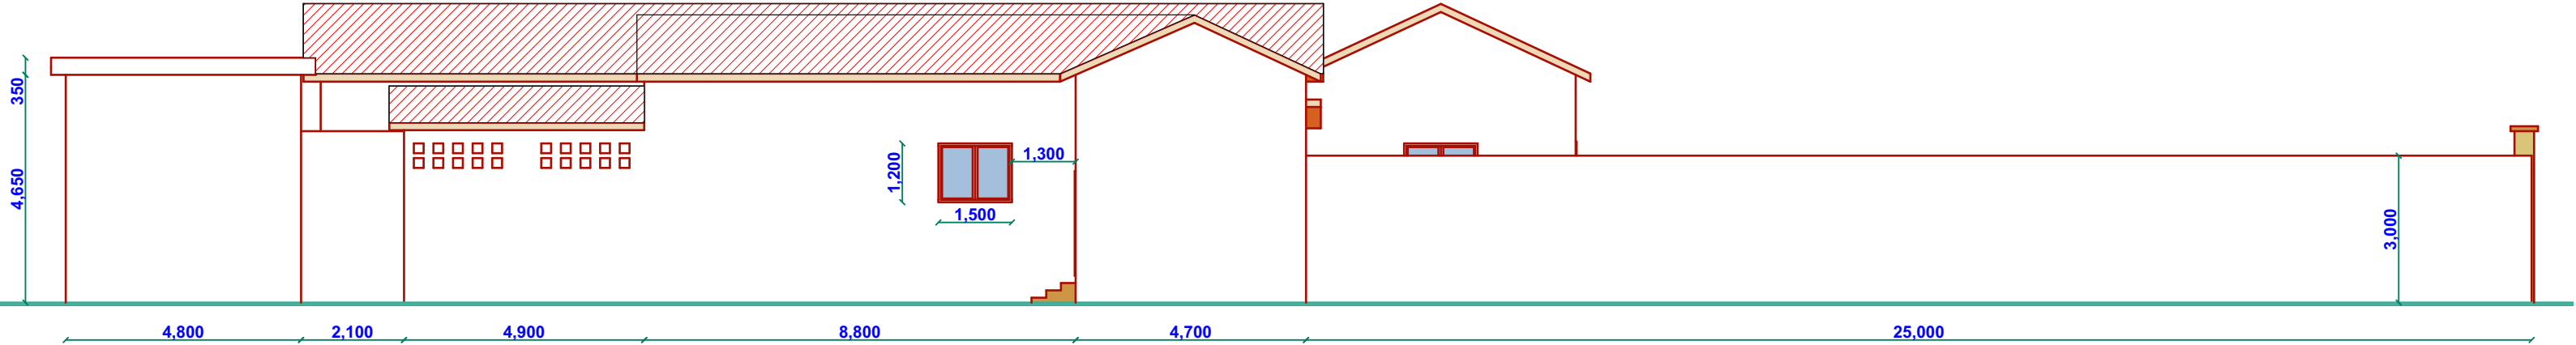

Left Side Elevation

PROJECT DETAILS				Drawing Title:		Reviewed by:	
Client:		Implementation Partner:		Project title:		Eng. David Wanja	
 SOMALI REPUBLIC Federal Government		INTERNATIONAL ORGANIZATION FOR MIGRATION (IOM)		PROPOSED REHABILITATION OF DEYNILE POLICE STATION		Boundary wall Elevation	
Drawn by:		Checked by:		Sheet No.		Scale: N/A	
Eng. Duale Salah				15			
Date:		May, 2018		ARCHITECTURAL DRAWINGS			