



**1 SITE LAYOUT PLAN**  
1 : 200

All dimensions are in mm unless stated

Any discrepancies in the drawings should be reported to the consultants before the contractor commences work on site.


All drawings and concepts remain the property of IOM

**CLIENT**



**IOM SOMALIA**

**CONSULTANT**



**LA FEMME ENGINEERING SERVICES LTD**  
P.O. Box 64723 - 00620 Nairobi  
New Wamunji House, Westlands  
Phone +254728169329  
Email: info@lafemme.engineering  
Jene\_Mutulili@lafemme.engineering

**SOMALIA MOGADISHU OFFICE**  
Taleh Street, Villa Building,  
Mogadishu, Somalia.  
Contact Person: Ahmed Abdulkadir Mahadalle  
Phone No. +252615-117588  
E-mail: ahmed.mahadalle@lafemme.engineering

**GAROWE PUNTLAND OFFICE**  
Alnasser Road - Garowe,  
Nugaal, Puntland Somalia  
Contact Person - Ahmed Nor Aden  
Email Address: ahmed.aden@lafemme.engineering

**BENEFICIARY**



**INTERIM SOUTH WEST STATE GOVERNMENT**

No.	Description	Date

IOM


**PROPOSED MALE TRANSITION CENTRE (MTC) BAIDOA SOMALIA**

**SITE PLAN**

Project number	OIM/18/02
Date	9/08/2018
Drawn by	J. MOKAYA
Checked by	Eng. J. MUTULILI

**A101**

Scale	1 : 200
-------	---------

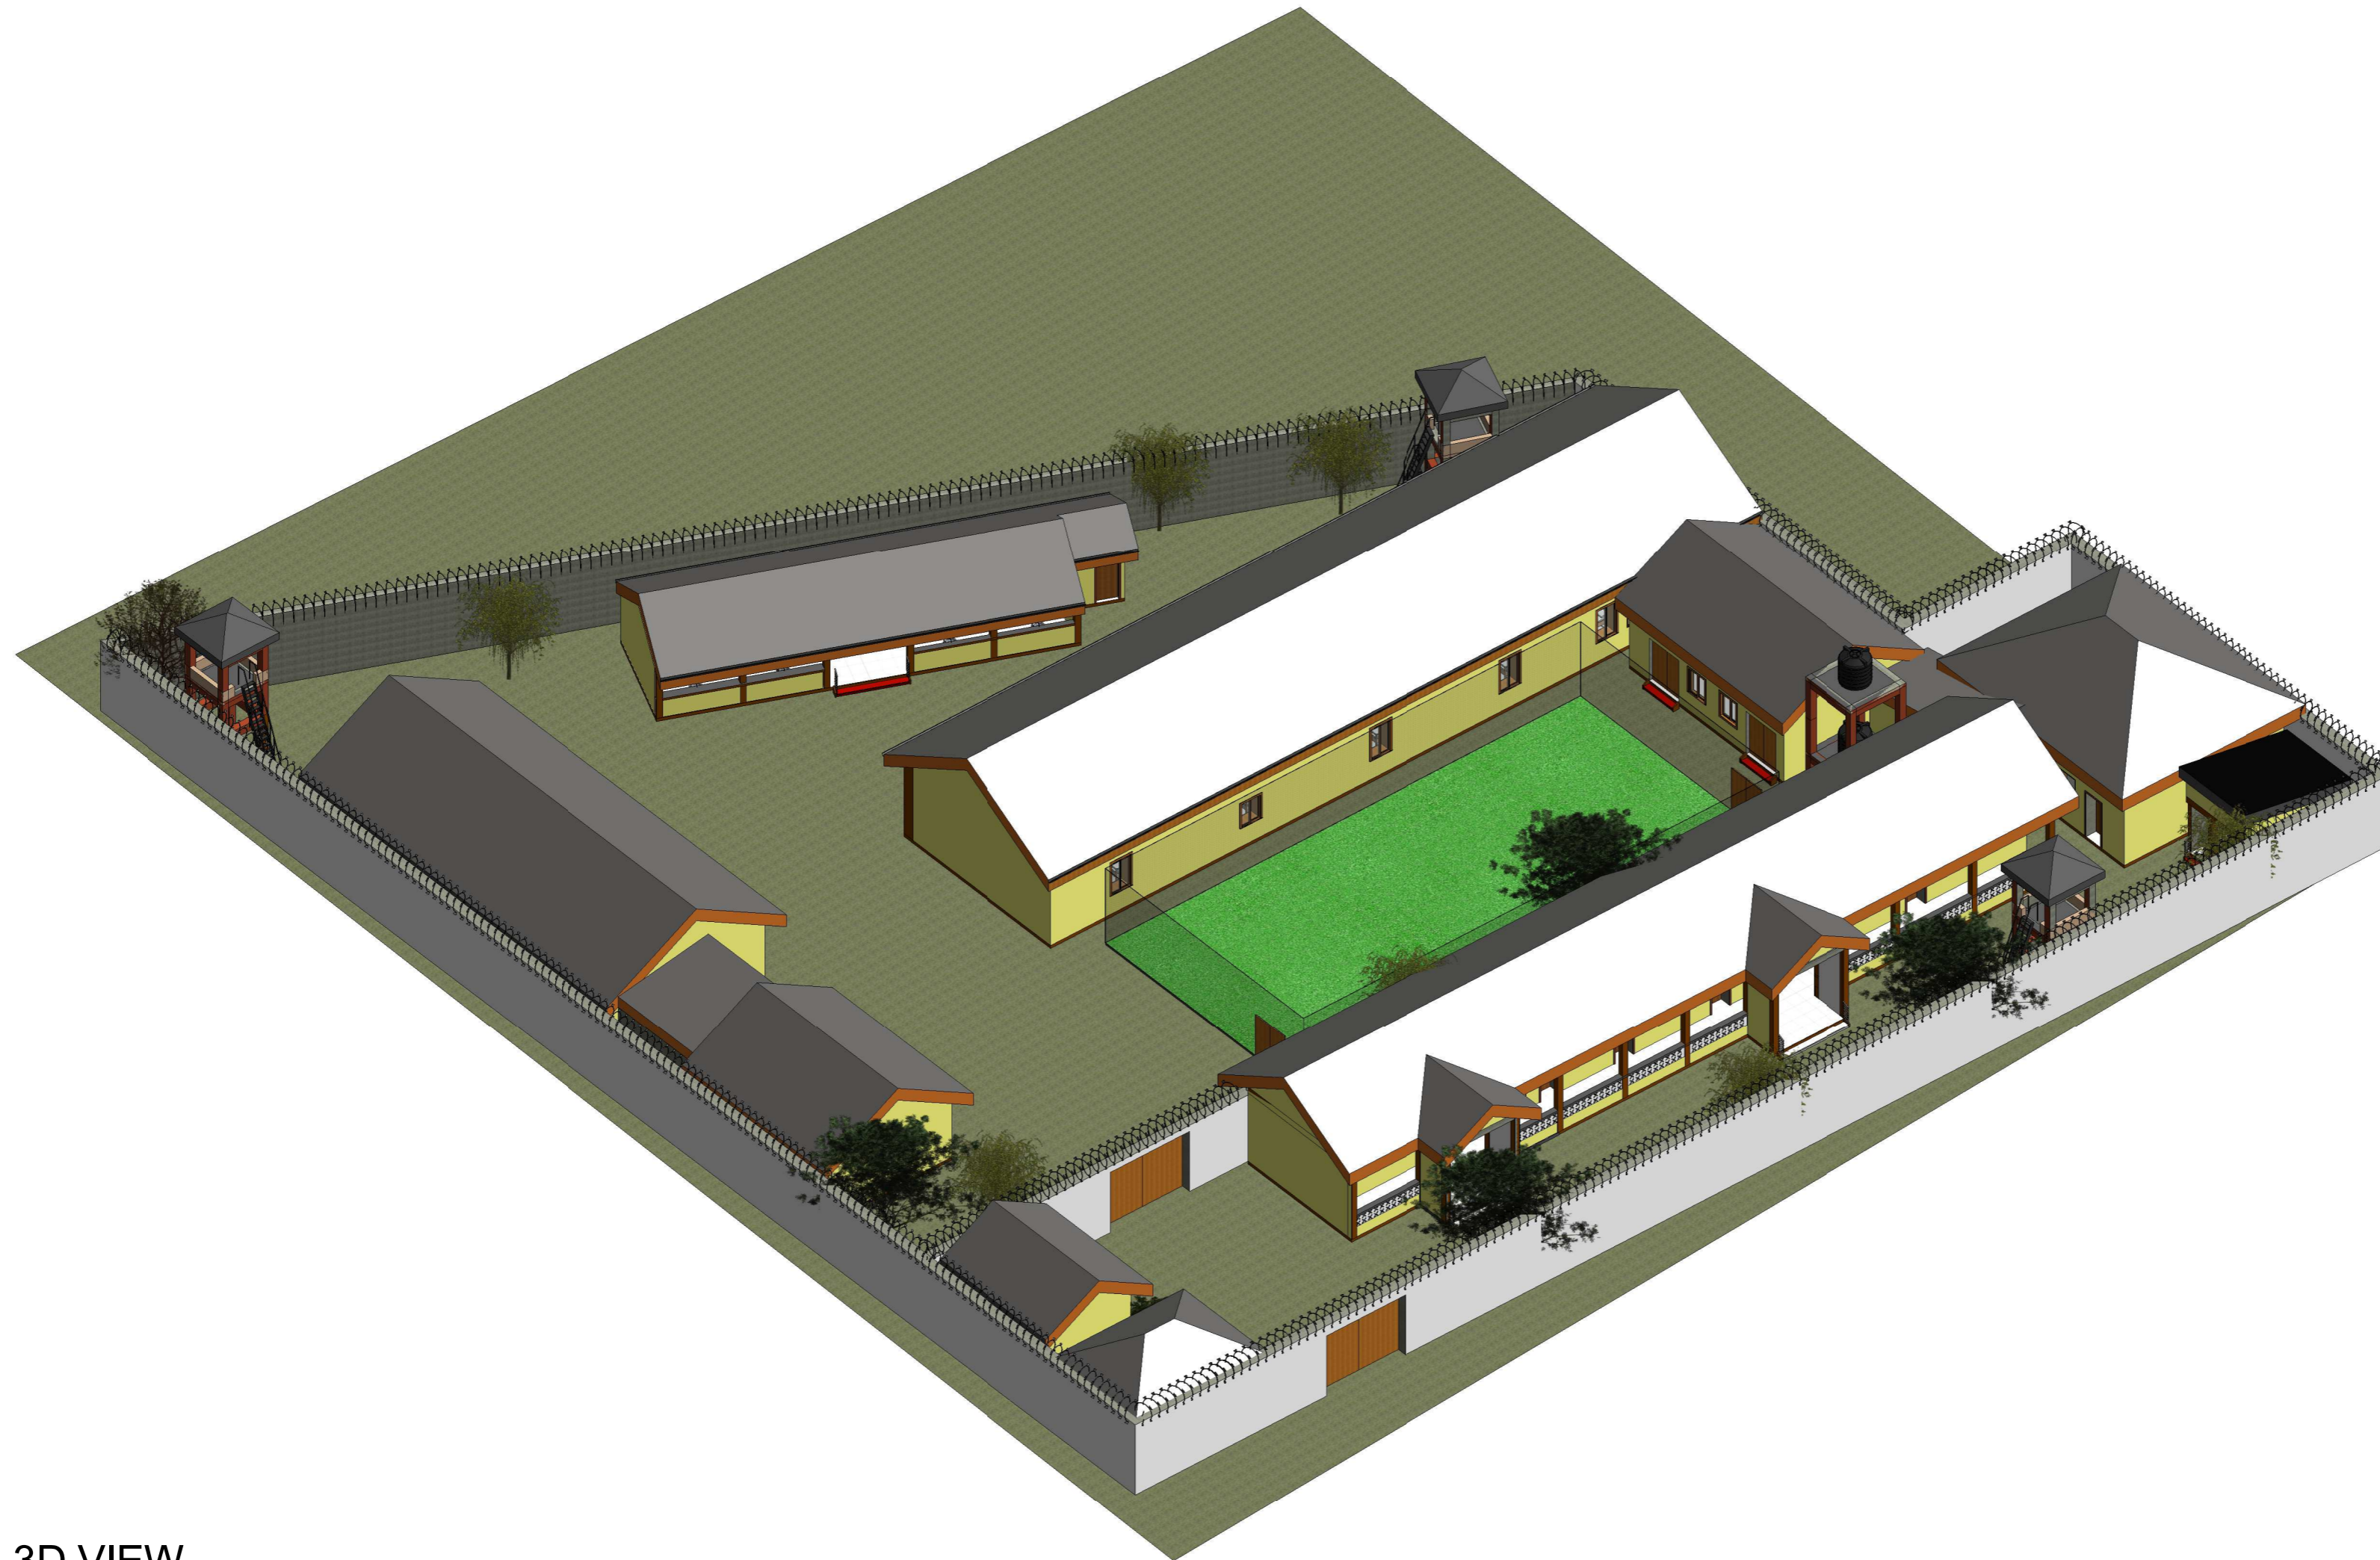

1 3D VIEW

All dimensions are in mm unless stated

Any discrepancies in the drawings should be reported to the consultants before the contractor commences work on site.

All drawings and concepts remain the property of IOM

CLIENT



IOM SOMALIA

CONSULTANT



**SOMALIA MOGADISHU OFFICE**  
Taleh Street, Villa Building,  
Mogadishu, Somalia.  
Contact Person: Ahmed Abdulkadir  
Mahadalle  
Phone No. +252615-117588  
E-mail: ahmed.mahadalle@lafemme.engineering

**GAROWE PUNTLAND OFFICE**  
Alnaser Road - Garowe,  
Nugaal, Puntland Somalia  
Contact Person - Axmed Nor  
Aden  
Email Address:  
ahmed.aden@lafemme.engineering

BENEFICIARY



INTERIM SOUTH WEST STATE GOVERNMENT

No.	Description	Date

IOM



PROPOSED MALE TRANSITION CENTRE (MTC) BAIDOA SOMALIA

3D VIEW


Project number	OIM/18/02
Date	9/08/2018
Drawn by	Author
Checked by	Checker

A102


Scale

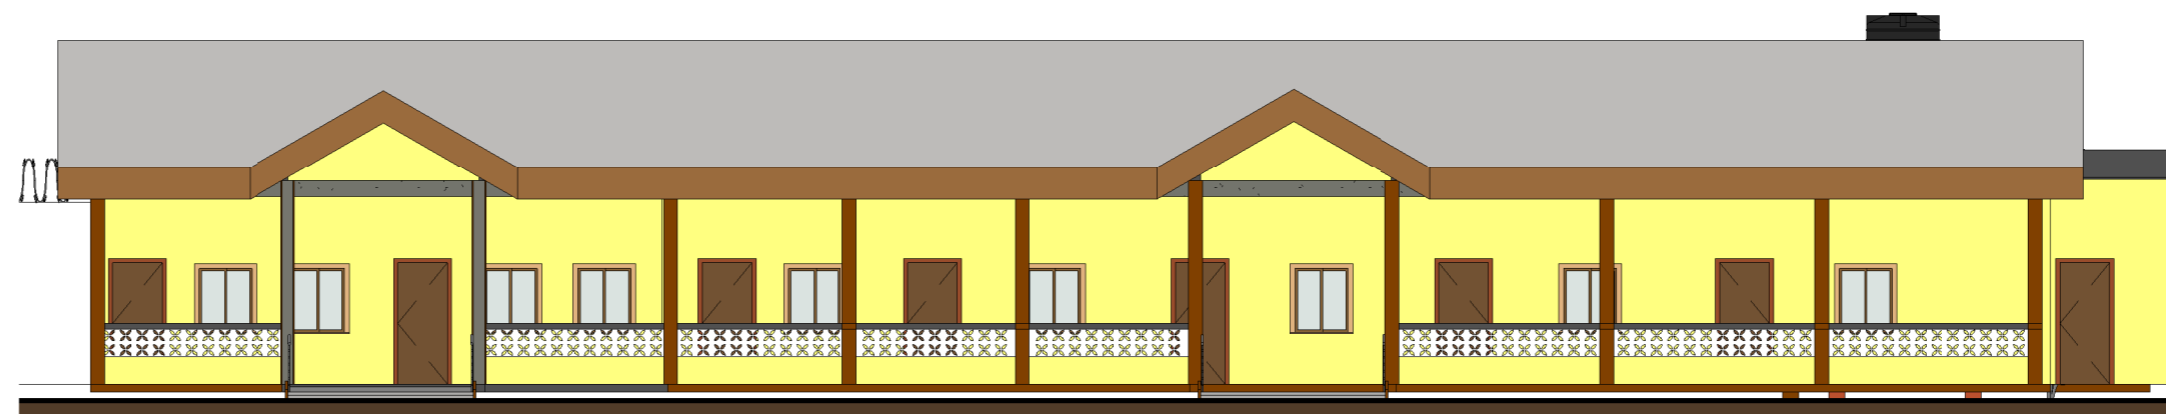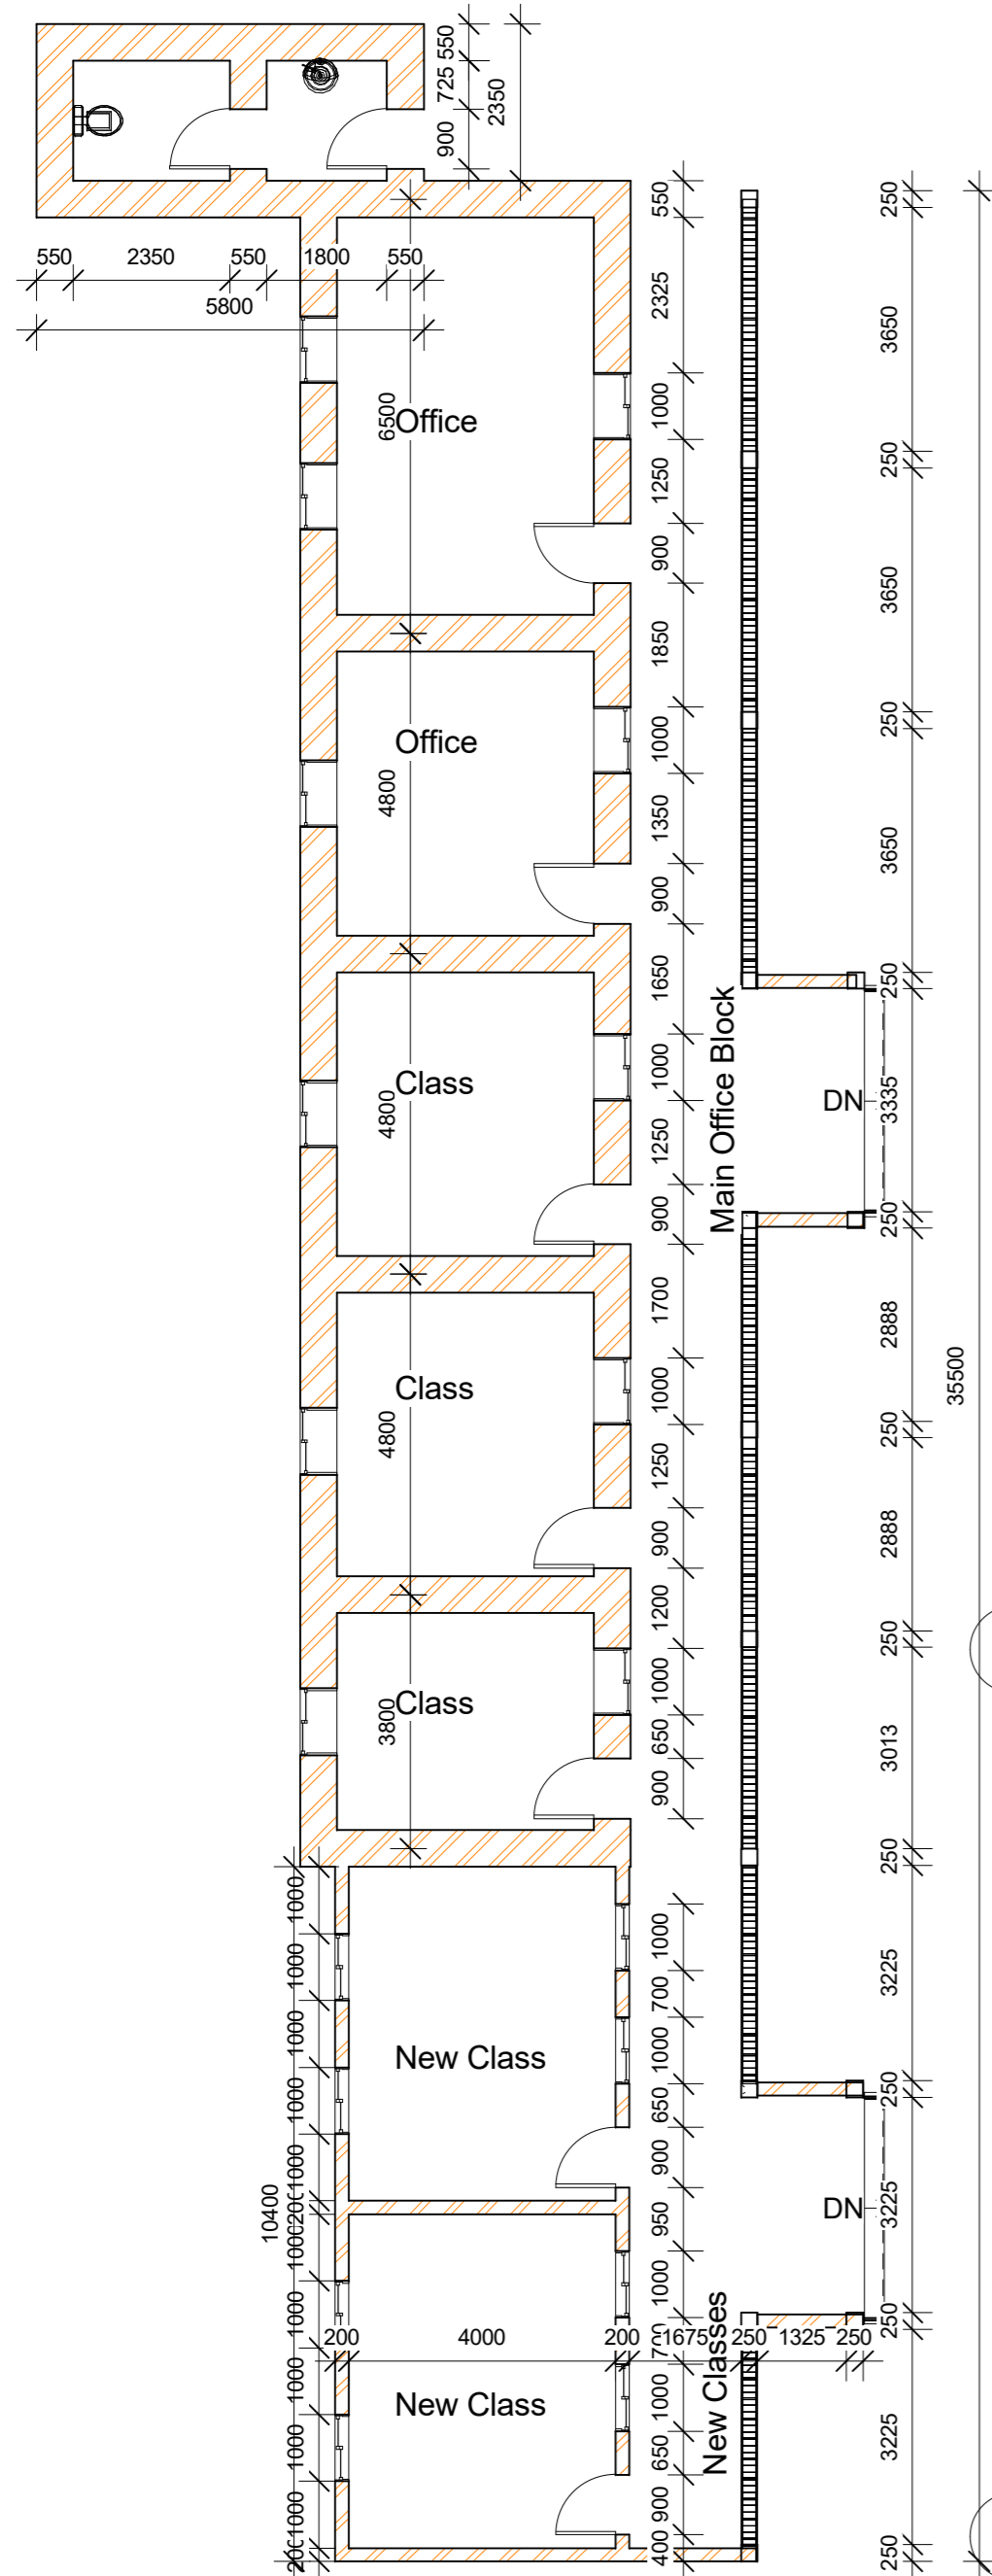

2 MAIN OFFICE BLOCK FRONT ELEVATION 1:125

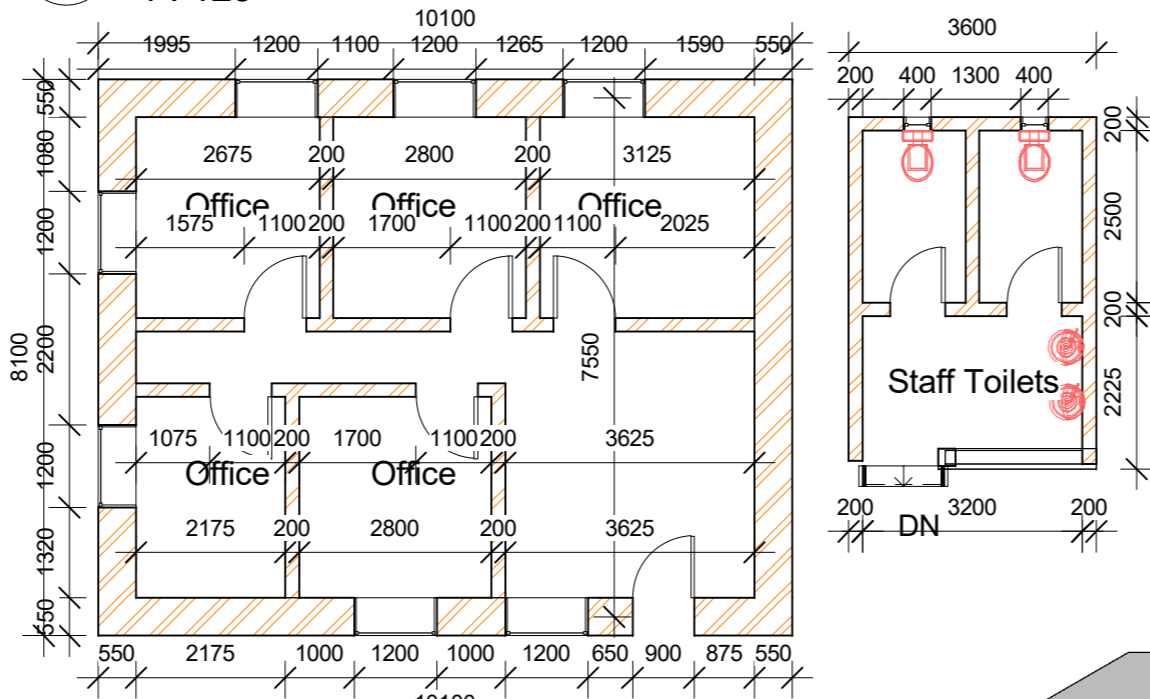

3 MEETING HALL PARTITIONING AND TOILETS PLAN

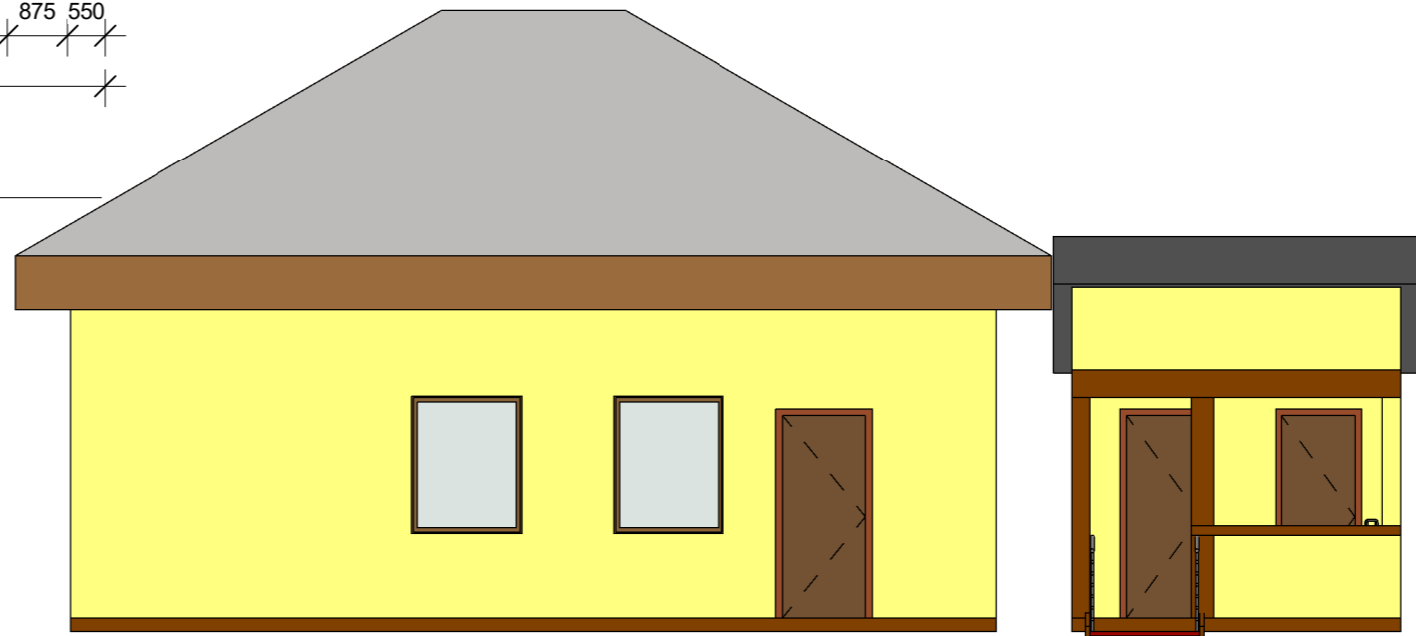

4 NEW OFFICES, AND TOILETS FRONT ELEVATION

1 MAIN OFFICE BLOCK AND NEW CLASSES PLAN 1:100

All dimensions are in mm unless stated

Any discrepancies in the drawings should be reported to the consultants before the contractor commences work on site.

All drawings and concepts remain the property of IOM

CLIENT



IOM SOMALIA

CONSULTANT



SOMALIA MOGADISHU OFFICE  
Taleh Street, Villa Building,  
Mogadishu, Somalia.  
Contact Person: Ahmed Abdulkadir  
Mahadalle  
Phone No. +252615-117588  
E-mail: ahmed.mahadalle@lafemme.engineering

GAROWE PUNTLAND OFFICE  
Alnasser Road - Garowe,  
Nugaal, Puntland Somalia  
Contact Person - Axmed Nor  
Aden  
Email Address:  
ahmed.aden@lafemme.engineering

BENEFICIARY



INTERIM SOUTH WEST STATE GOVERNMENT

No.	Description	Date

IOM

PROPOSED MALE TRANSITION CENTRE (MTC) BAIDOA SOMALIA

MAIN OFFICE, MEETING HALL, NEW CLASSES AND NEW STAFF TOILETS

Project number OIM/18/02


Date 9/08/2018

Drawn by Author


Checked by Checker

A103


Scale As indicated

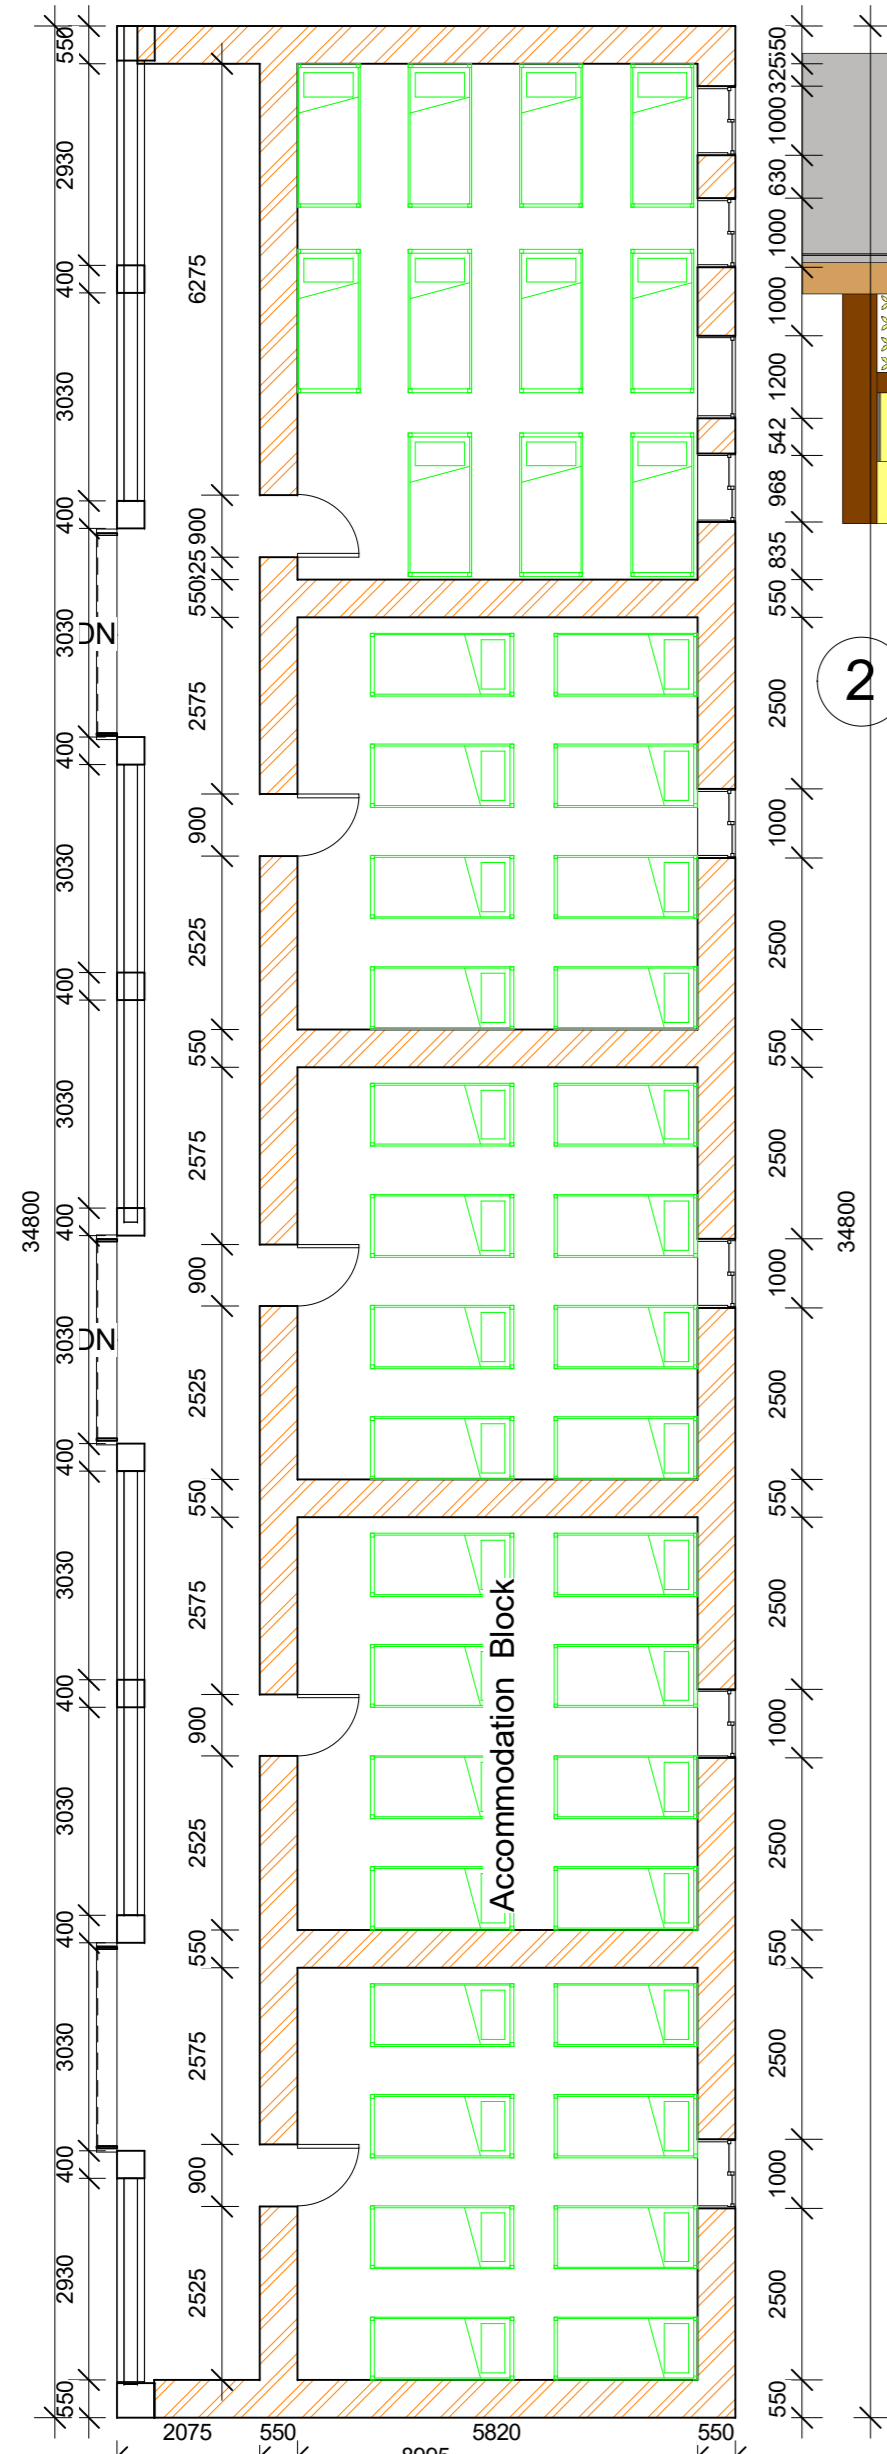


**1 ACCOMMODATION BLOCK PLAN**  
1 : 100

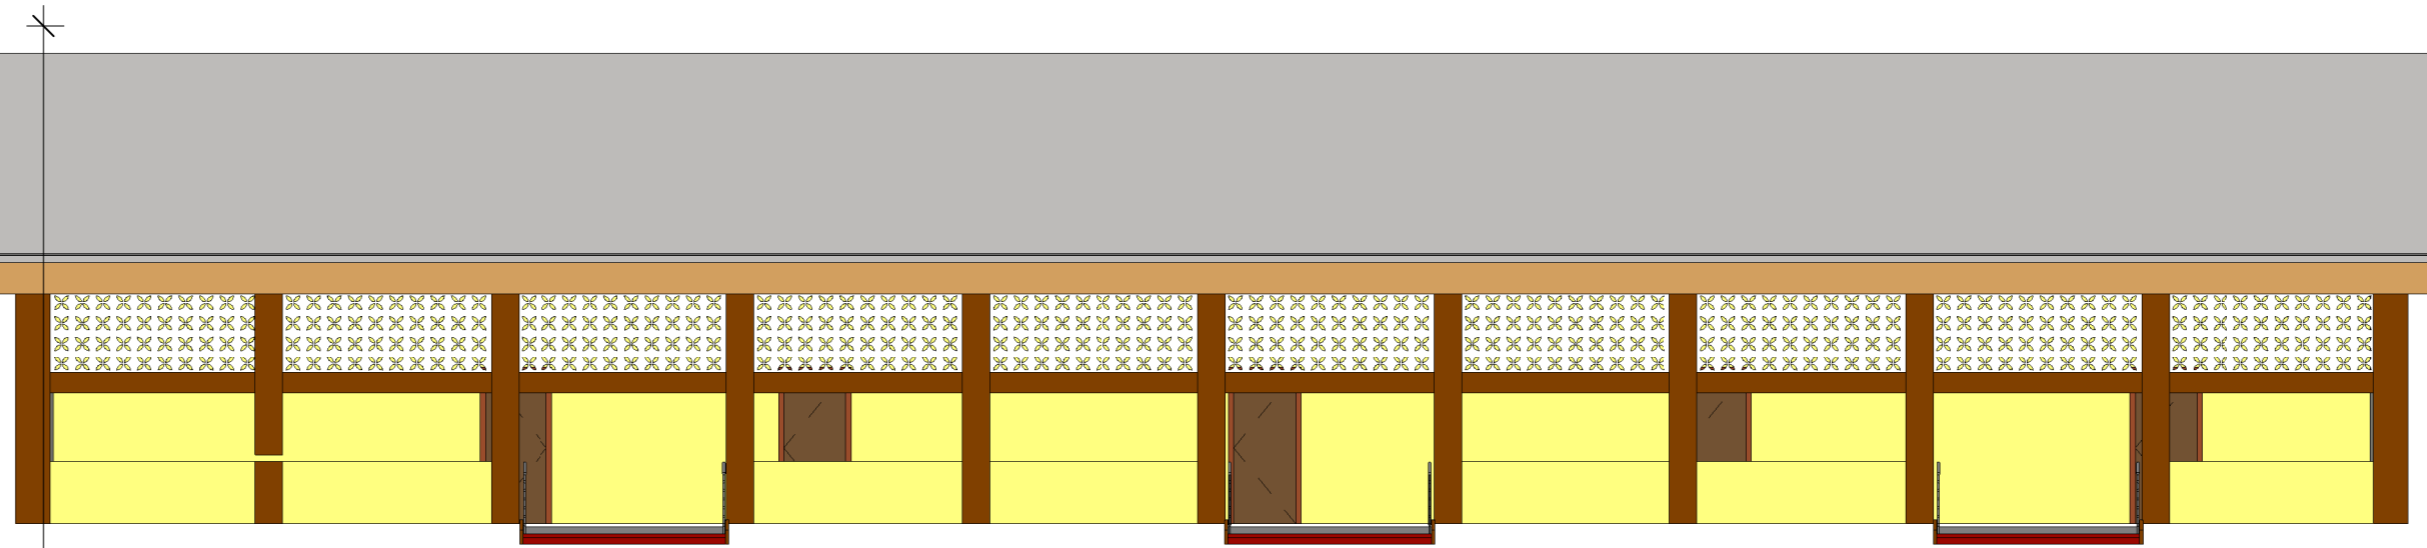

**2 ACCOMMODATION BLOCK FRONT ELEVATION**  
1 : 100

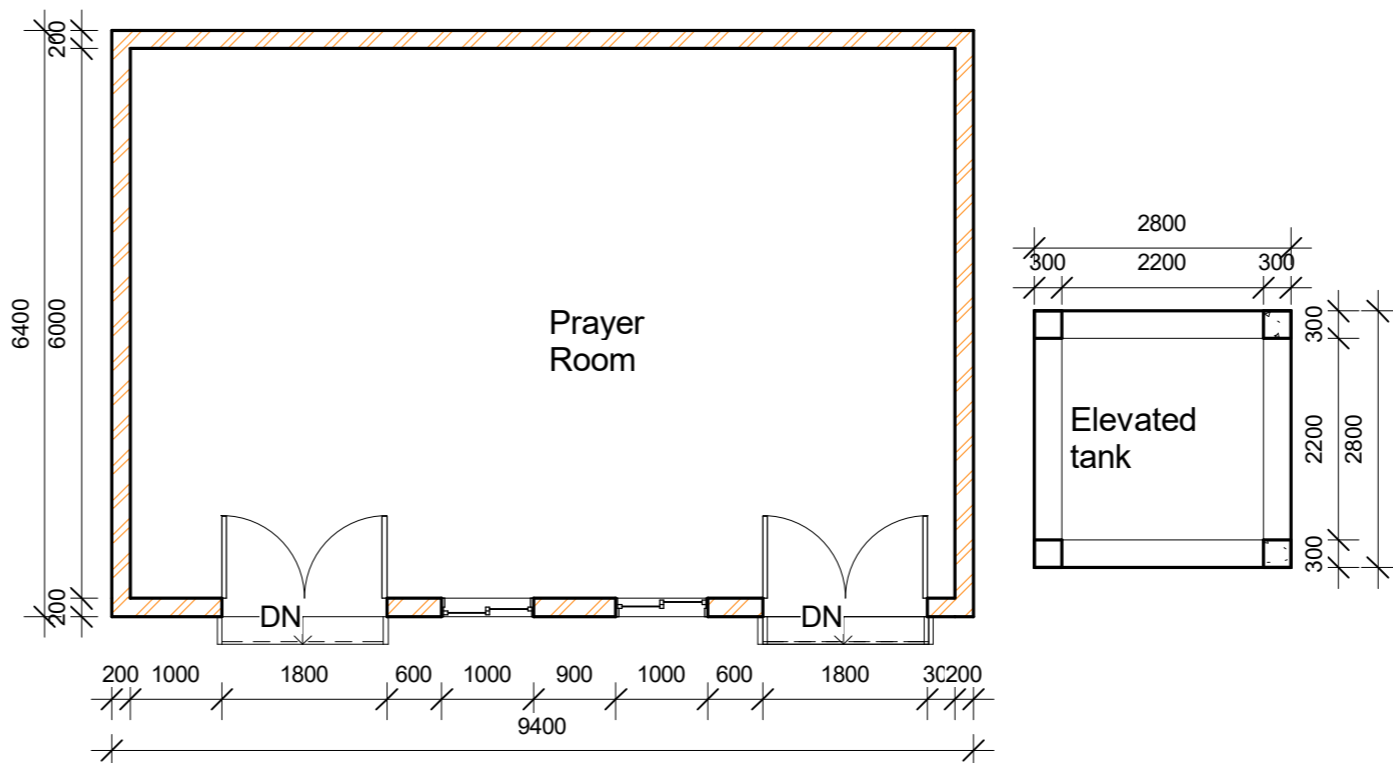


**3 PRAYER ROOM AND ELEVATED TANK PLAN**  
1 : 75

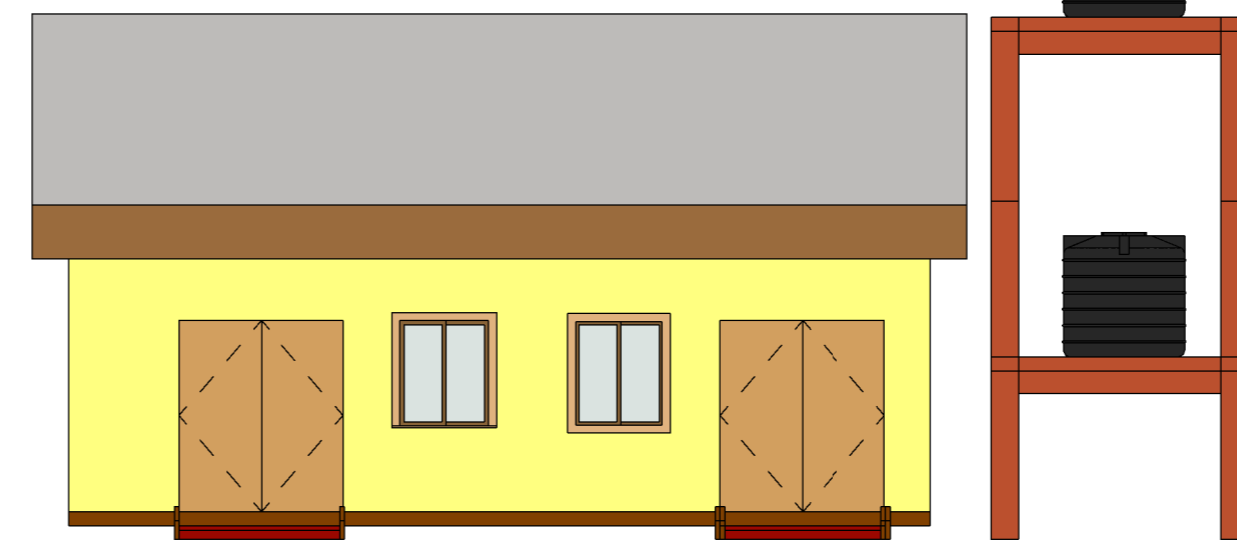

**4 PRAYER ROOM AND WATER TANK ELEVATION**  
1 : 75


All dimensions are in mm unless stated  
Any discrepancies in the drawings should be reported to the consultants before the contractor commences work on site.  
All drawings and concepts remain the property of IOM

**CLIENT**



**IOM SOMALIA**

**CONSULTANT**




**LA FEMME ENGINEERING SERVICES LTD**  
P.O. Box 64723 - 00620 Nairobi  
New Waumini House, Westlands  
Phone +254728169329  
Email: info@lafemme.engineering  
Jane\_Mutuli@lafemme.engineering

**SOMALIA MOGADISHU OFFICE**  
Taleh Street, Villa Building,  
Mogadishu, Somalia.  
Contact Person: Ahmed Abdulkadir Mahadalle  
Phone No. +252615-117588  
E-mail: ahmed.mahadalle@lafemme.engineering

**GAROWE PUNTLAND OFFICE**  
Alnasser Road - Garowe,  
Nugaal, Puntland Somalia  
Contact Person - Ahmed Nor Aden  
Email Address: ahmed.aden@lafemme.engineering

**BENEFICIARY**



**INTERIM SOUTH WEST STATE GOVERNMENT**

No.	Description	Date

**IOM**



**PROPOSED MALE TRANSITION CENTRE (MTC) BAIDOA SOMALIA**

**ACCOMMODATION BLOCK, PRAYER ROOM AND WATER TANK**



Project number OIM/18/02  
Date 9/08/2018  
Drawn by Author  
Checked by Checker

**A104**

Scale As indicated

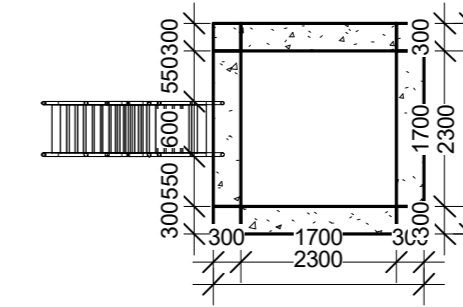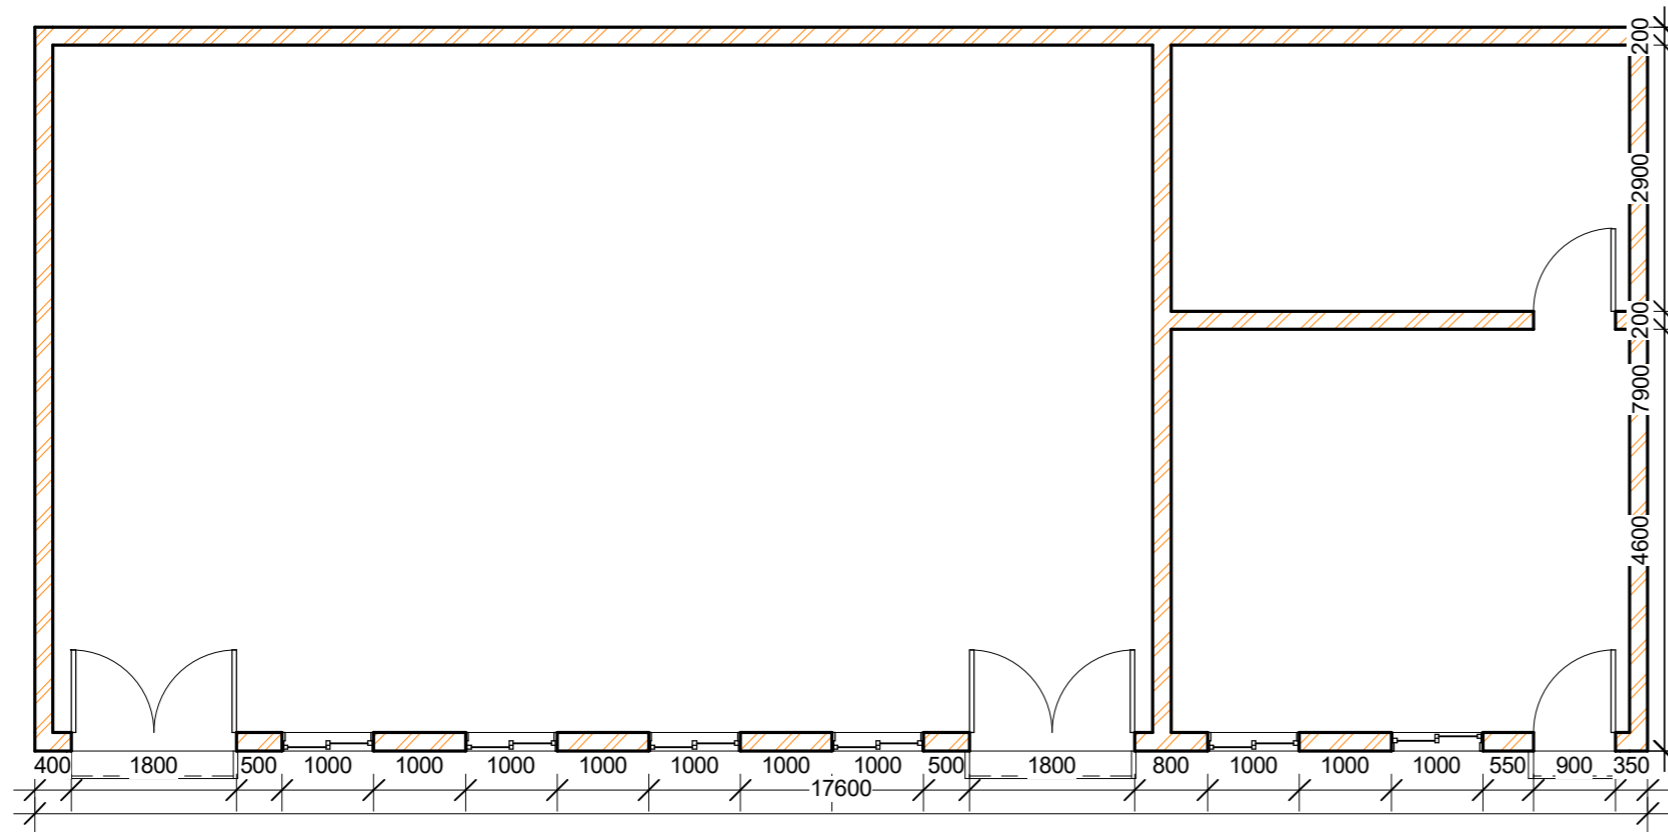

3 KITCHEN , DINING AND WATCH TOWER PLANS  
1 : 75

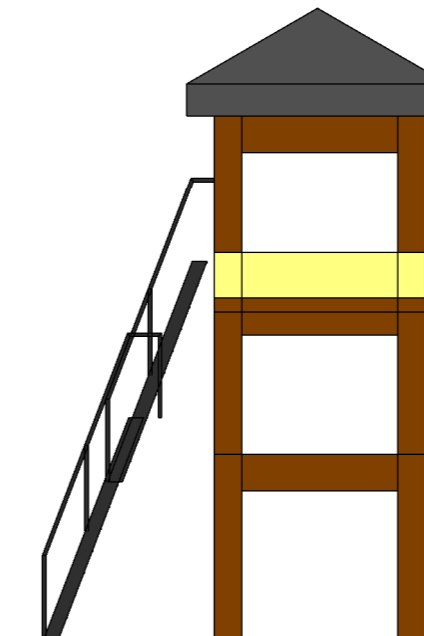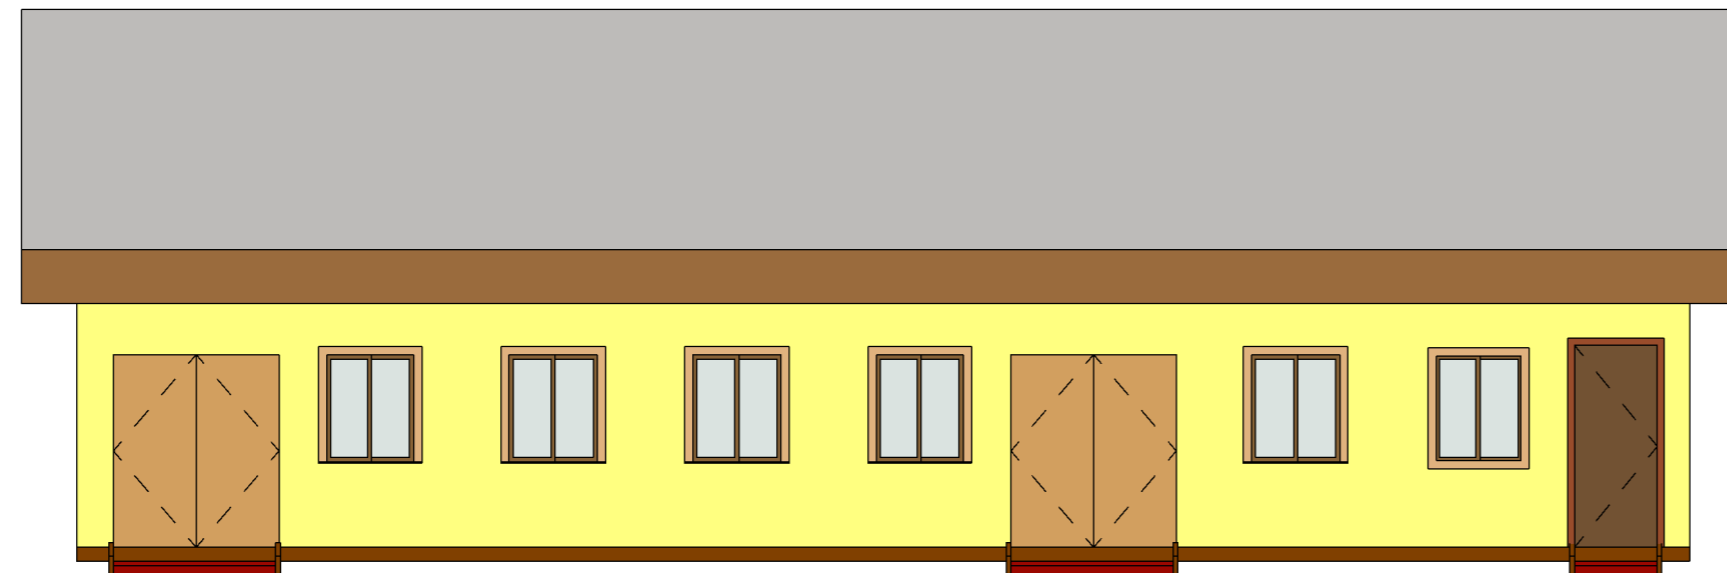

2 KITCHEN DINNING AND WATCH TOWER ELEVATIONS  
1 : 75

All dimensions are in mm unless stated

Any discrepancies in the drawings should be reported to the consultants before the contractor commences work on site.

All drawings and concepts remain the property of IOM

CLIENT



IOM SOMALIA

CONSULTANT



**LA FEMME ENGINEERING SERVICES LTD**  
P.O. Box 64723 - 00620 Nairobi  
New Wauwini House, Westlands  
Phone +254728169329  
Email: info@lafemme.engineering  
Jane\_Mutuli@lafemme.engineering

**SOMALIA MOGADISHU OFFICE**  
Taleh Street, Villa Building,  
Mogadishu, Somalia.  
Contact Person: Ahmed Abdulkadir  
Mahadalle  
Phone No. +252615-117588  
E-mail: ahmed.mahadalle@lafemme.engineering

**GAROWE PUNTLAND OFFICE**  
Alnasser Road - Garowe,  
Nugaal, Puntland Somalia  
Contact Person - Ahmed Nor  
Aden  
Email Address:  
ahmed.aden@lafemme.engineering

BENEFICIARY



INTERIM SOUTH WEST STATE GOVERNMENT

No.	Description	Date


IOM

PROPOSED MALE TRANSITION CENTRE (MTC) BAIDOA SOMALIA  
KITCHEN, DINNING AND WATCH TOWER PLANS AND ELEVATIONS


Project number	OIM/18/02
Date	9/08/2018
Drawn by	Author
Checked by	Checker

**A105**


Scale 1 : 75

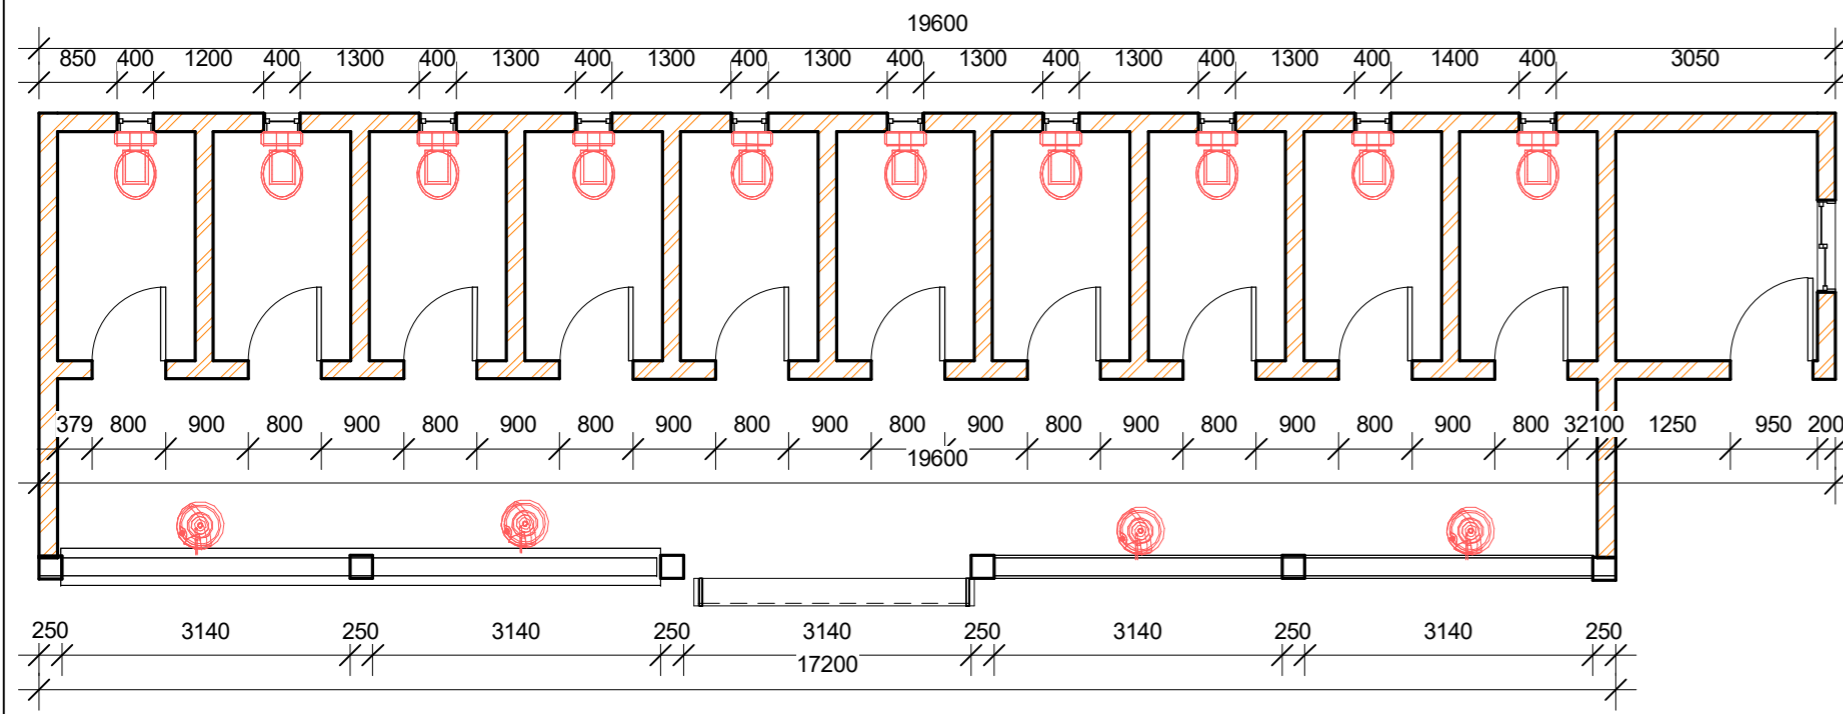


**1 TOILETS PLAN**  
1 : 75

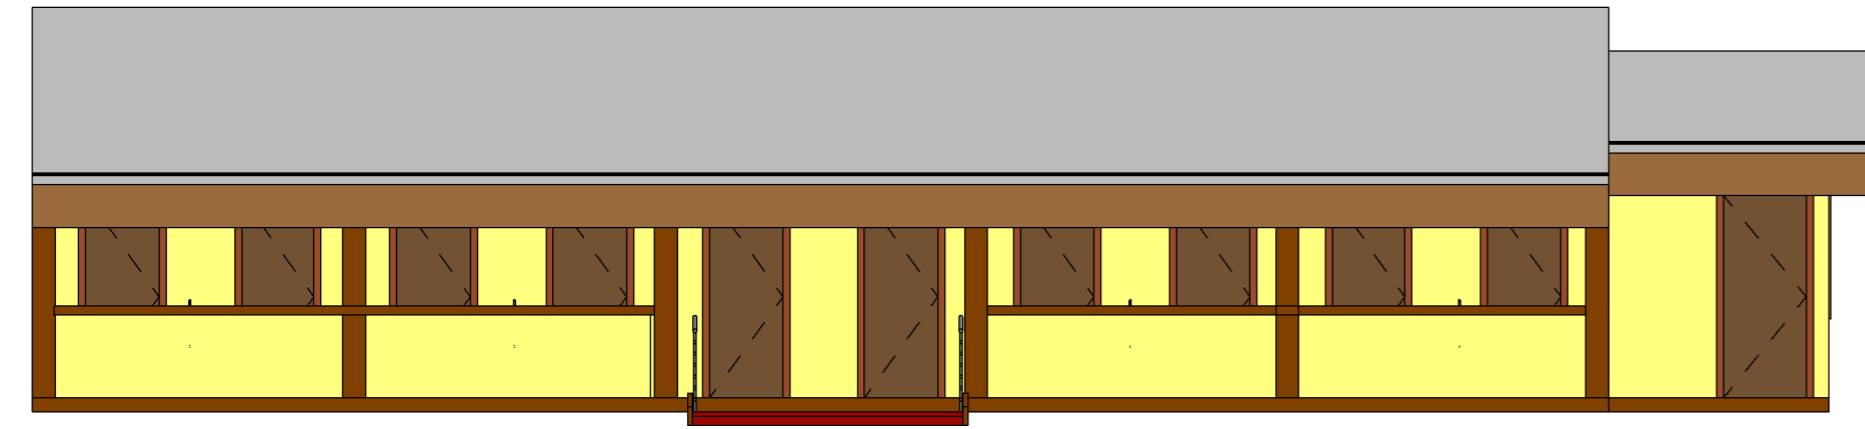


**2 TOILETS ELEVATION**  
1 : 75

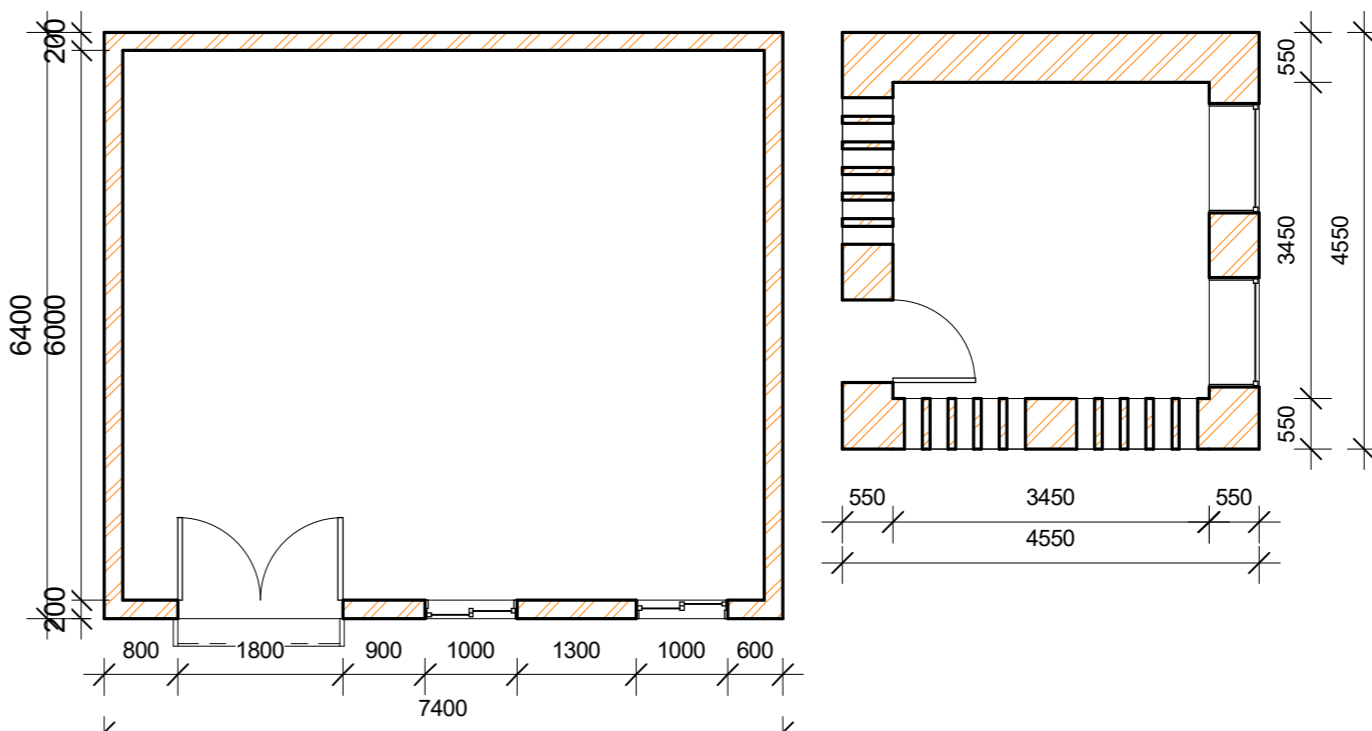


**3 GENERAL STORE AND GEN HOUSE PLAN**  
1 : 75

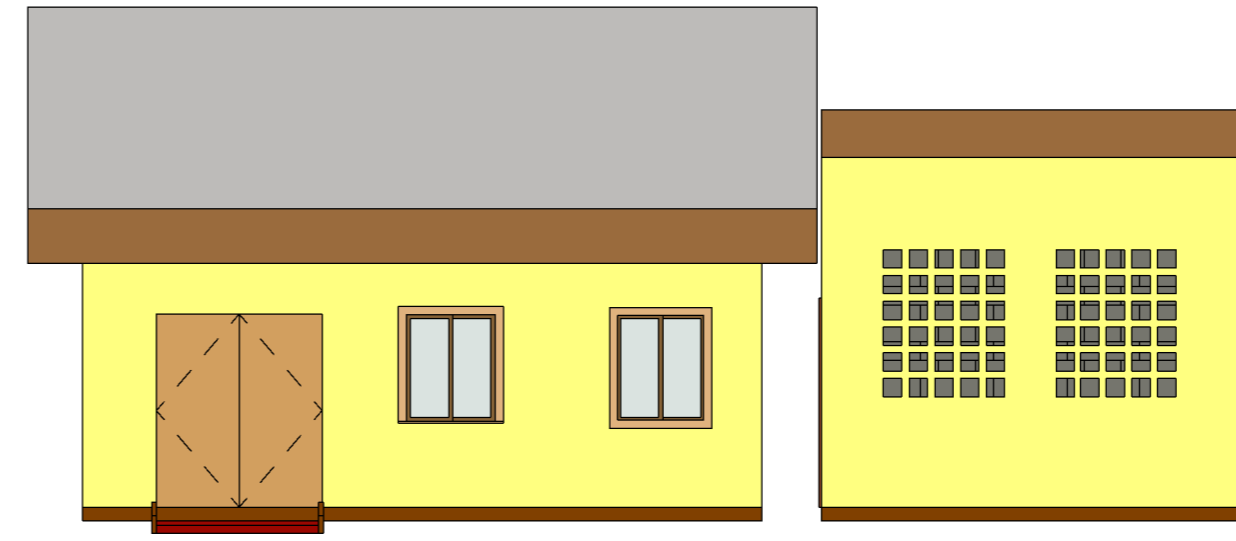


**4 GENERAL STORE AND GEN HOUSE ELEVATION**  
1 : 75

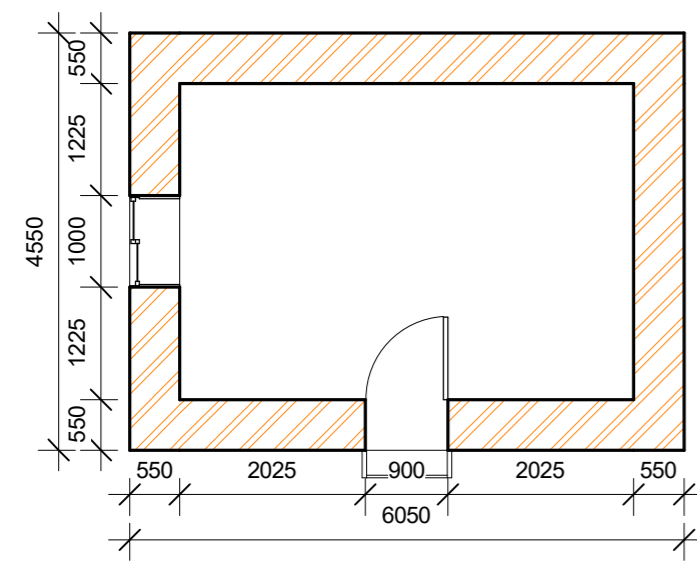


**5 GATE HOUSE PLAN**  
1 : 75

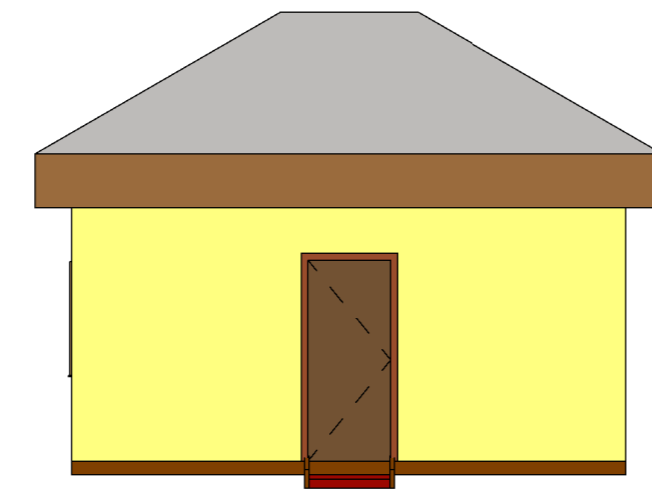

**6 GATE HOUSE FRONT ELEVATION**  
1 : 75

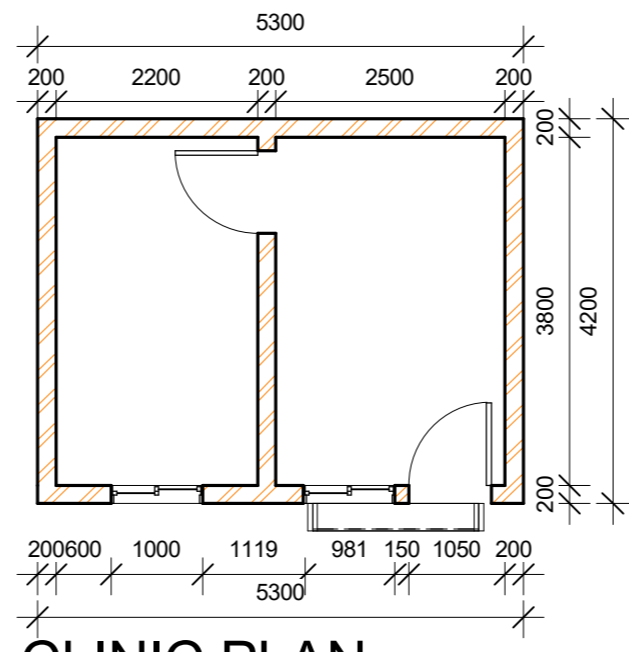


**7 CLINIC PLAN**  
1 : 75

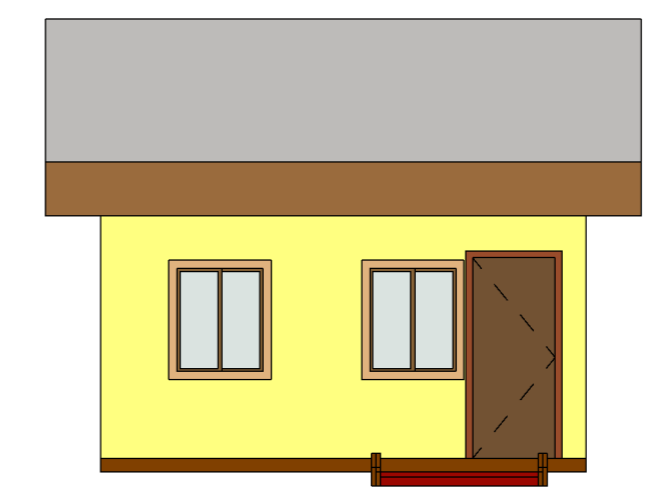

**8 CLINIC FRONT ELEVATION**  
1 : 75


All dimensions are in mm unless stated  
Any discrepancies in the drawings should be reported to the consultants before the contractor commences work on site.  
All drawings and concepts remain the property of IOM

**CLIENT**



**IOM SOMALIA**

**CONSULTANT**




**LA FEMME ENGINEERING SERVICES LTD**  
P.O. Box 64723 - 00620 Nairobi  
New Wauwini House, Westlands  
Phone +254728169329  
Email: info@lafemme.engineering  
Jane\_Mutuli@lafemme.engineering

**SOMALIA MOGADISHU OFFICE**  
Taleh Street, Villa Building,  
Mogadishu, Somalia.  
Contact Person: Ahmed Abdulkadir  
Mahadalle  
Phone No. +252615-117588  
E-mail: ahmed.mahadalle@lafemme.engineering

**GAROWE PUNTLAND OFFICE**  
Alnasser Road - Garowe,  
Nugaal, Puntland Somalia  
Contact Person - Ahmed Nor  
Aden  
Email Address:  
ahmed.aden@lafemme.engineering

**BENEFICIARY**



**INTERIM SOUTH WEST STATE GOVERNMENT**

No.	Description	Date

**IOM**

**PROPOSED MALE TRANSITION CENTRE (MTC) BAIDOA SOMALIA**

**TOILETS, GENERAL STORE, CLINIC AND GATE HOUSE DETAILS**

Project number: OIM/18/02  
Date: 9/08/2018  
Drawn by: Author  
Checked by: Checker

**A106**

Scale: 1 : 75