

1 SITE PLAN  
1 : 200

All dimensions are in mm unless stated  
Any discrepancies in the drawings should be reported to the consultants before the contractor commences work on site.  
All drawings and concepts remain the property of IOM

CLIENT



IOM SOMALIA

CONSULTANT



**SOMALIA MOGADISHU OFFICE**  
Taleh Street, Villa Building,  
Mogadishu, Somalia.  
Contact Person: Ahmed Abdulkadir  
Mahadalle  
Phone No. +252615-117588  
E-mail: ahmed.mahadalle@lafemme.engineering

**GAROWE PUNTLAND OFFICE**  
Allnaser Road - Garowe,  
Nugaal, Puntland Somalia  
Contact Person - Axmed Nor  
Aden  
Email Address: ahmed.aden@lafemme.engineering

BENEFICIARY



INTERIM SOUTH WEST STATE GOVERNMENT


No.	Description	Date

IOM  
PROPOSED WOMEN TRANSITION CENTER (WTC) BAIDOA, SOMALIA

SITE PLAN

Project number	IOM/18/02
Date	9/08/2018
Drawn by	J. MOKAYA
Checked by	Eng.J. MUTULILI

A101  
Scale 1 : 200

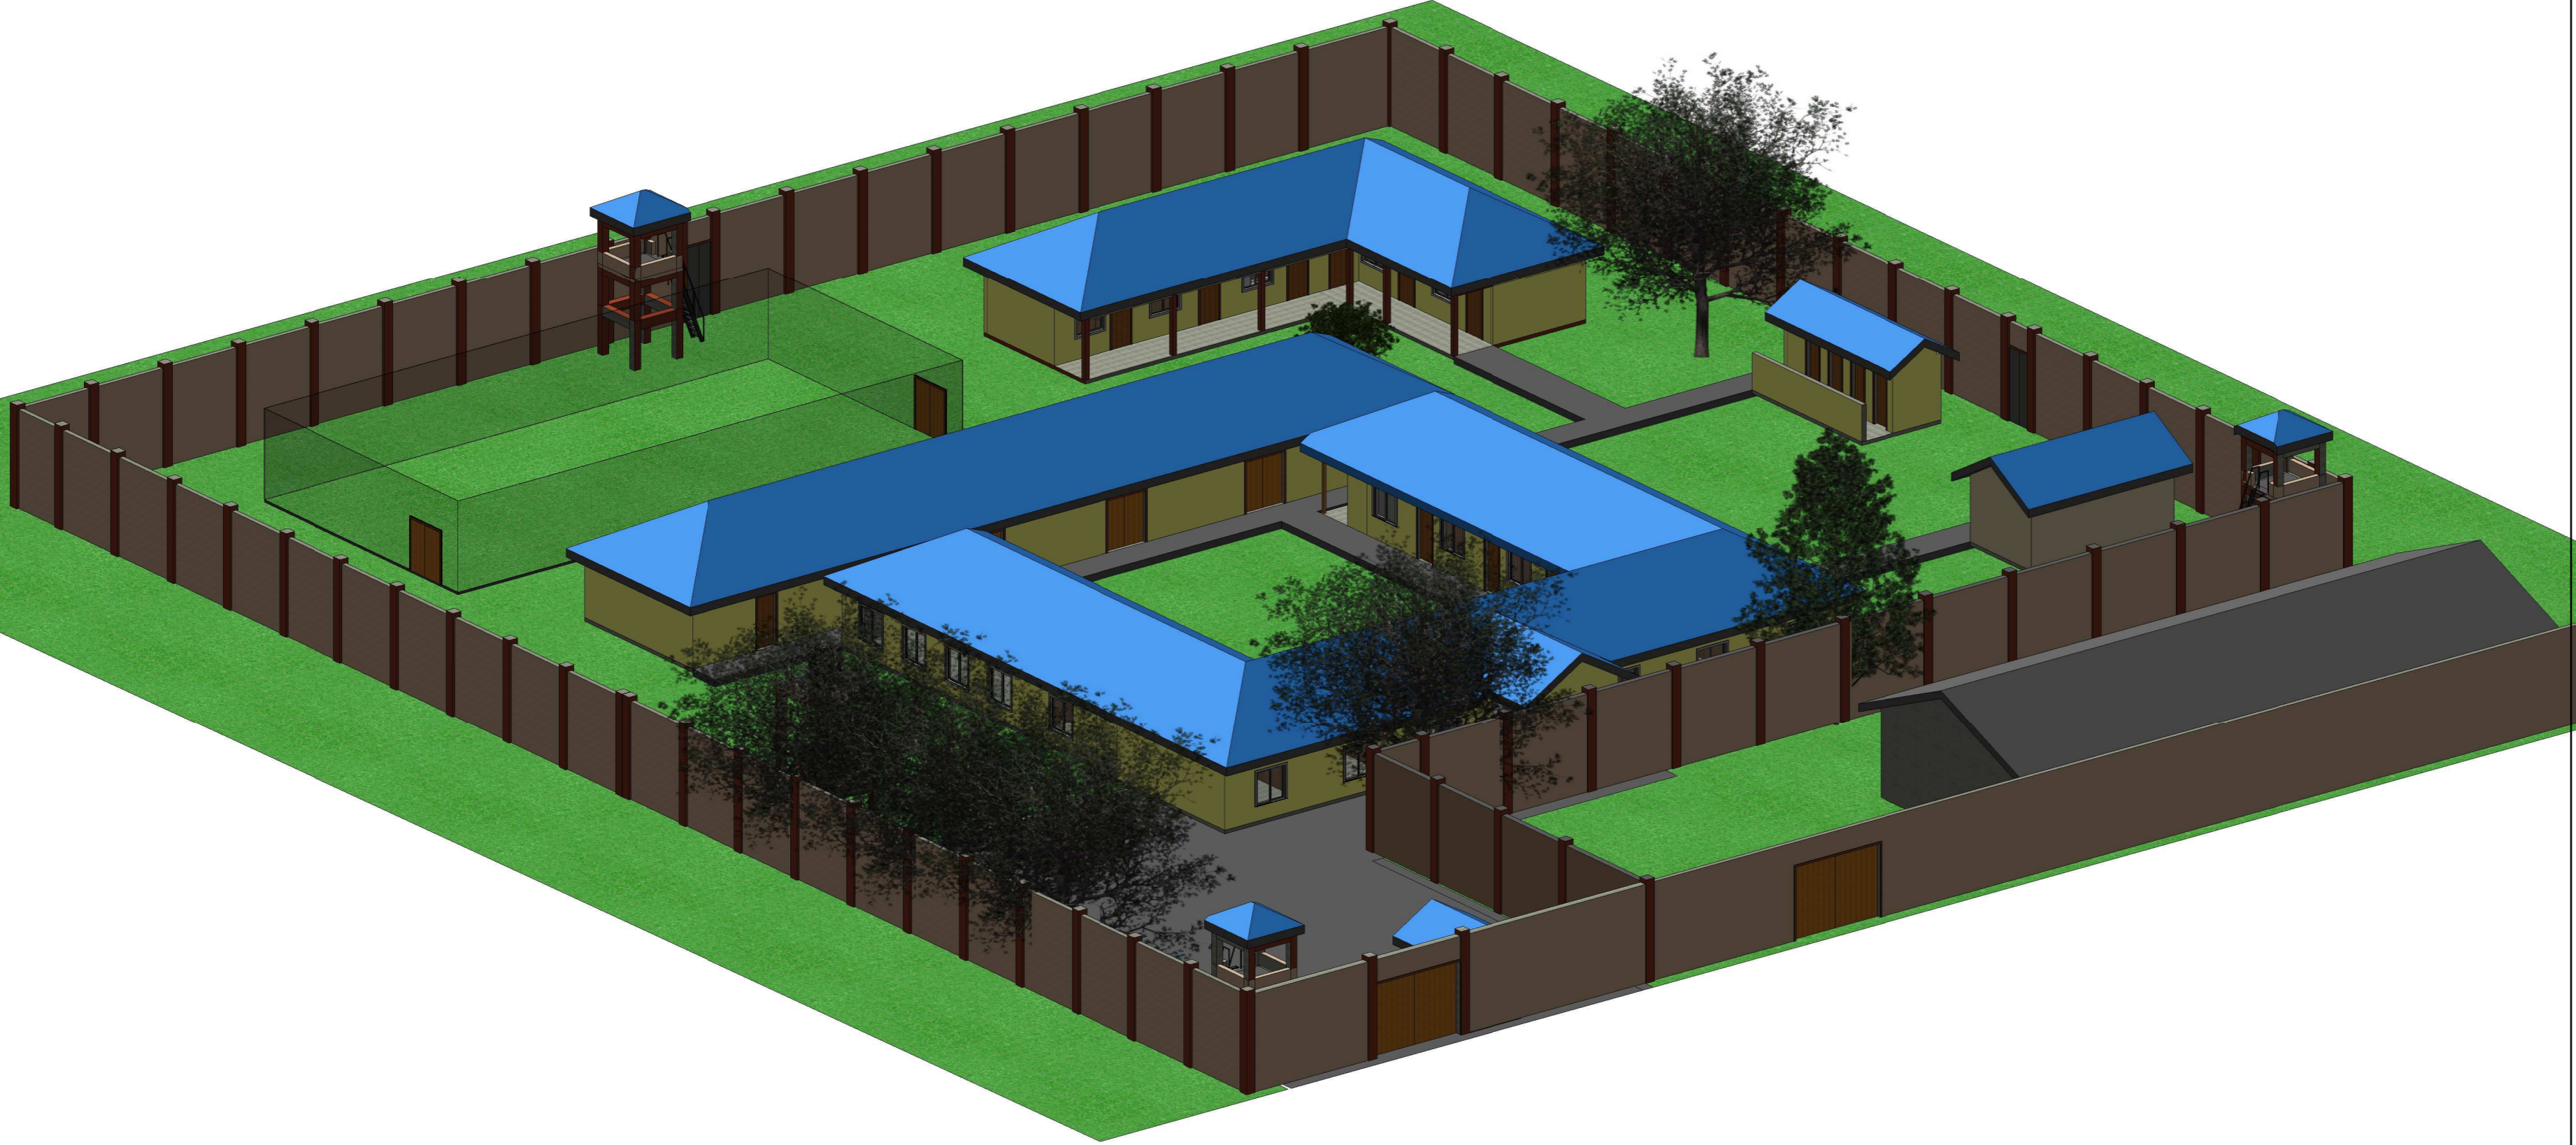

1 {3D}

All dimensions are in mm unless stated

Any discrepancies in the drawings should be reported to the consultants before the contractor commences work on site.

All drawings and concepts remain the property of IOM

CLIENT



CONSULTANT

**LA FEMME ENGINEERING SERVICES LTD**  
 P.O. Box 64723 - 00620 Nairobi  
 New Waumini House, Westlands  
 Phone +254726169329  
 Email: info@lafemme.engineering  
 Jane.Mutulili@lafemme.engineering

**SOMALIA MOGADISHU OFFICE**  
 Taleh Street, Villa Building,  
 Mogadishu, Somalia.  
 Contact Person: Ahmed Abdukadir Mahadalle  
 Phone No. +252615-117588  
 E-mail: ahmed.mahadalle@lafemme.engineering



**GAROWE PUNTLAND OFFICE**  
 Alinaser Road - Garowe,  
 Nugaal, Puntland Somalia  
 Contact Person - Axmed Nor Aden  
 Email Address: ahmed.aden@lafemme.engineering

BENEFICIARY




No.	Description	Date


IOM	
PROPOSED WOMEN TRANSITION CENTER (WTC) BAIDOA, SOMALIA	
3D VIEW	
Project number	IOM/18/02
Date	9/08/2018
Drawn by	J. MOKAYA
Checked by	Eng.J. MUTULILI
<b>A102</b>	
Scale	

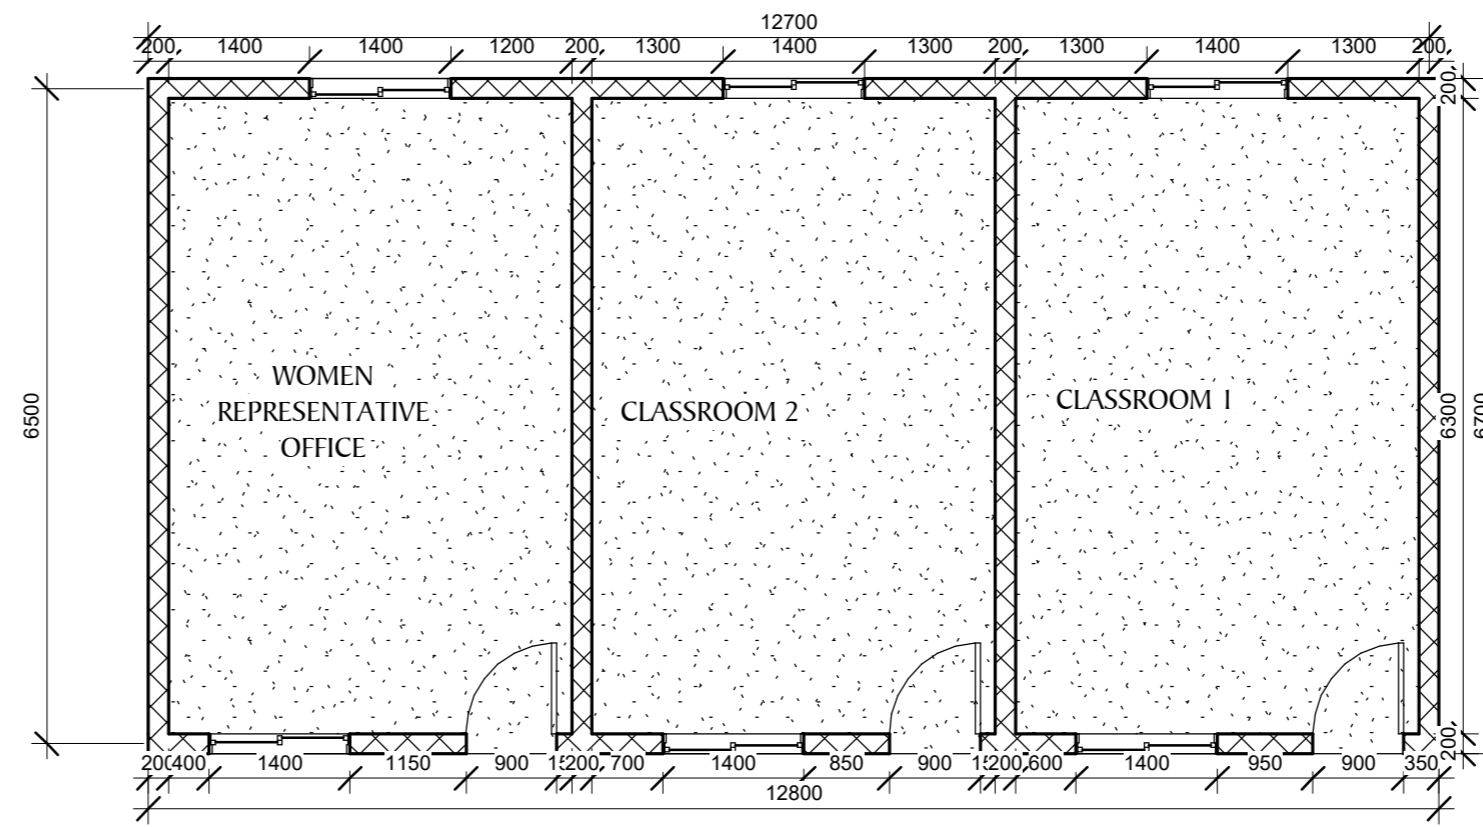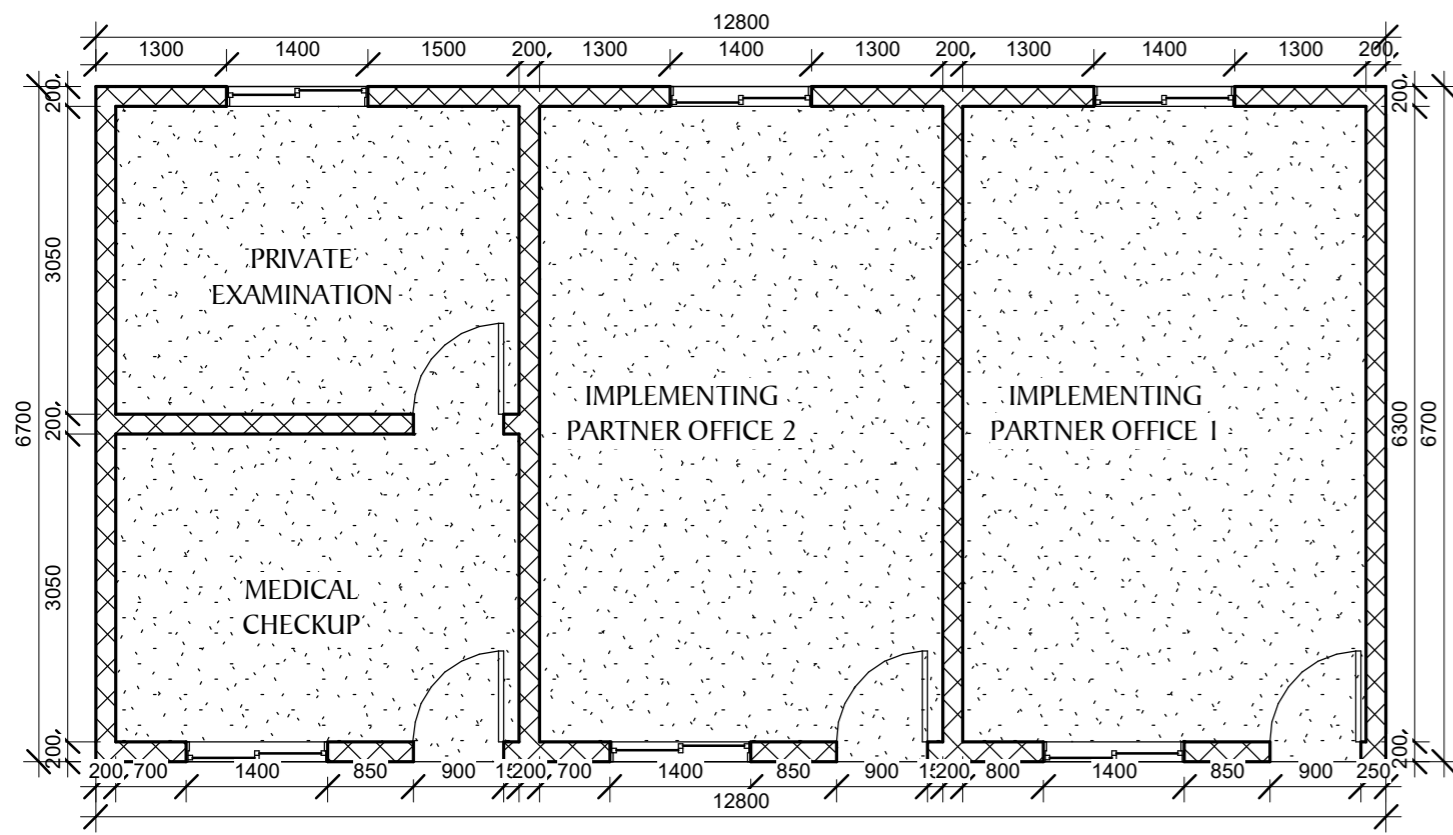


1 NORTHERN WING PLAN  
1 : 75

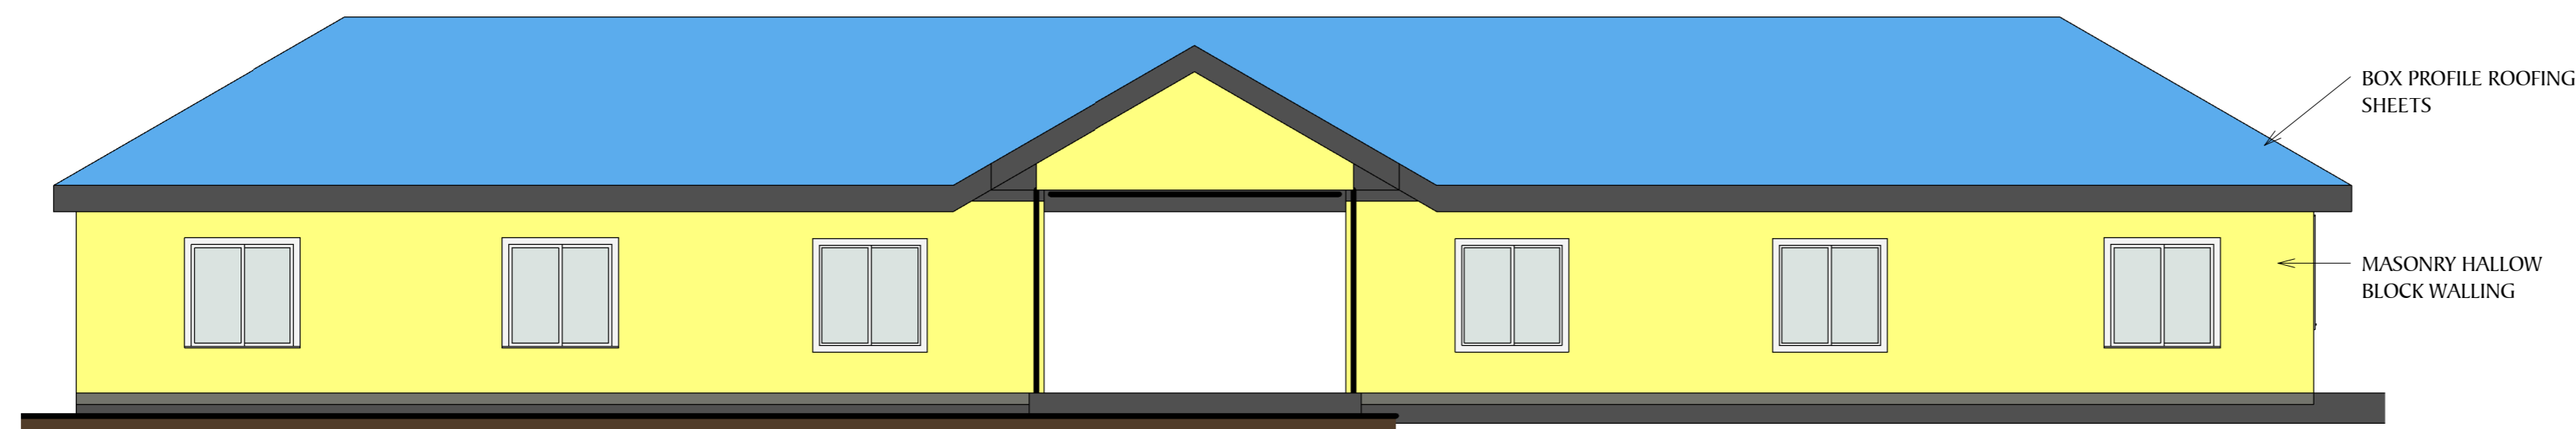

2 NORTHERN WING FRONT ELEVATION  
1 : 75

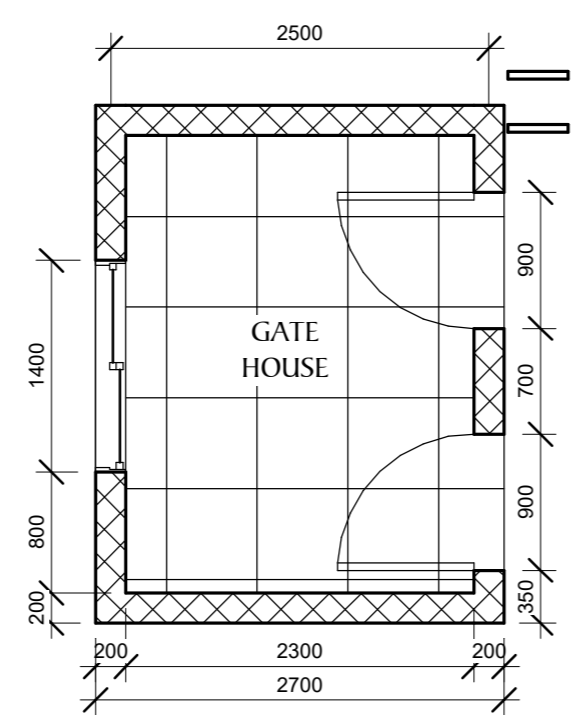

3 GATE HOUSE  
1 : 50

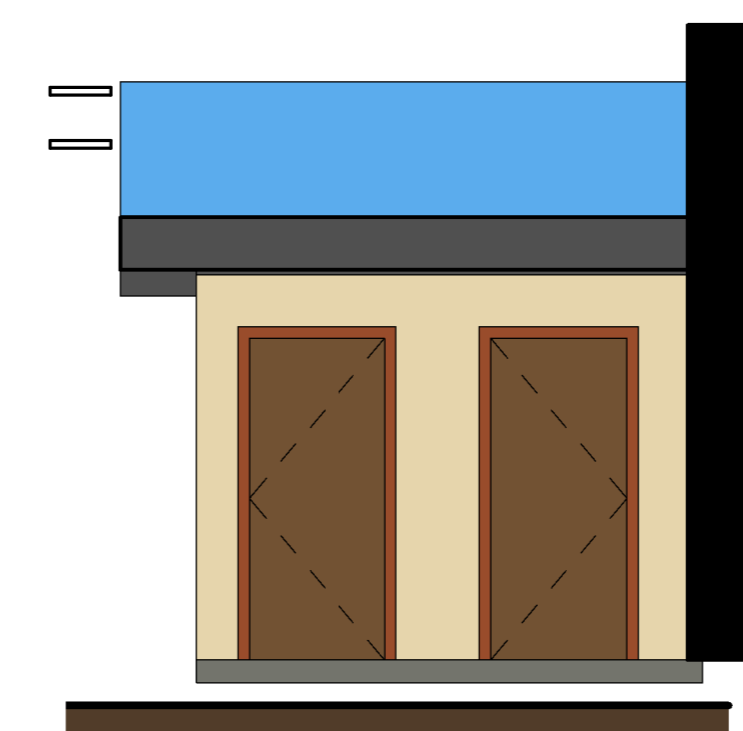

4 GATE HOUSE FRONT ELEVATION  
1 : 50


All dimensions are in mm unless stated  
Any discrepancies in the drawings should be reported to the consultants before the contractor commences work on site.  
All drawings and concepts remain the property of IOM

**CLIENT**



**IOM SOMALIA**

**CONSULTANT**



**LA FEMME ENGINEERING SERVICES LTD**  
P.O. Box 64723 - 00620 Nairobi  
Phone +254728169329  
Email: info@lafemme.engineering  
Jane.Mutulili@lafemme.engineering

**SOMALIA MOGADISHU OFFICE**  
Taleh Street, Villa Building,  
Mogadishu, Somalia.  
Contact Person: Ahmed Abdulkadir Mahadalle  
Phone No. +252615-117588  
E-mail: ahmed.mahadalle@lafemme.engineering

**GAROWE PUNTLAND OFFICE**  
Allnaser Road - Garowe,  
Nugaal, Puntland Somalia  
Contact Person - Axmed Nor Aden  
Email Address: ahmed.aden@lafemme.engineering

**BENEFICIARY**



**INTERIM SOUTH WEST STATE GOVERNMENT**

No.	Description	Date

IOM


**PROPOSED WOMEN TRANSITION CENTER (WTC) BAIDOA, SOMALIA**

**NORTHERN WING PLAN AND ELEVATION**


Project number	IOM/18/02
Date	9/08/2018
Drawn by	J. MOKAYA
Checked by	Eng.J. MUTULILI

**A104**


Scale As indicated

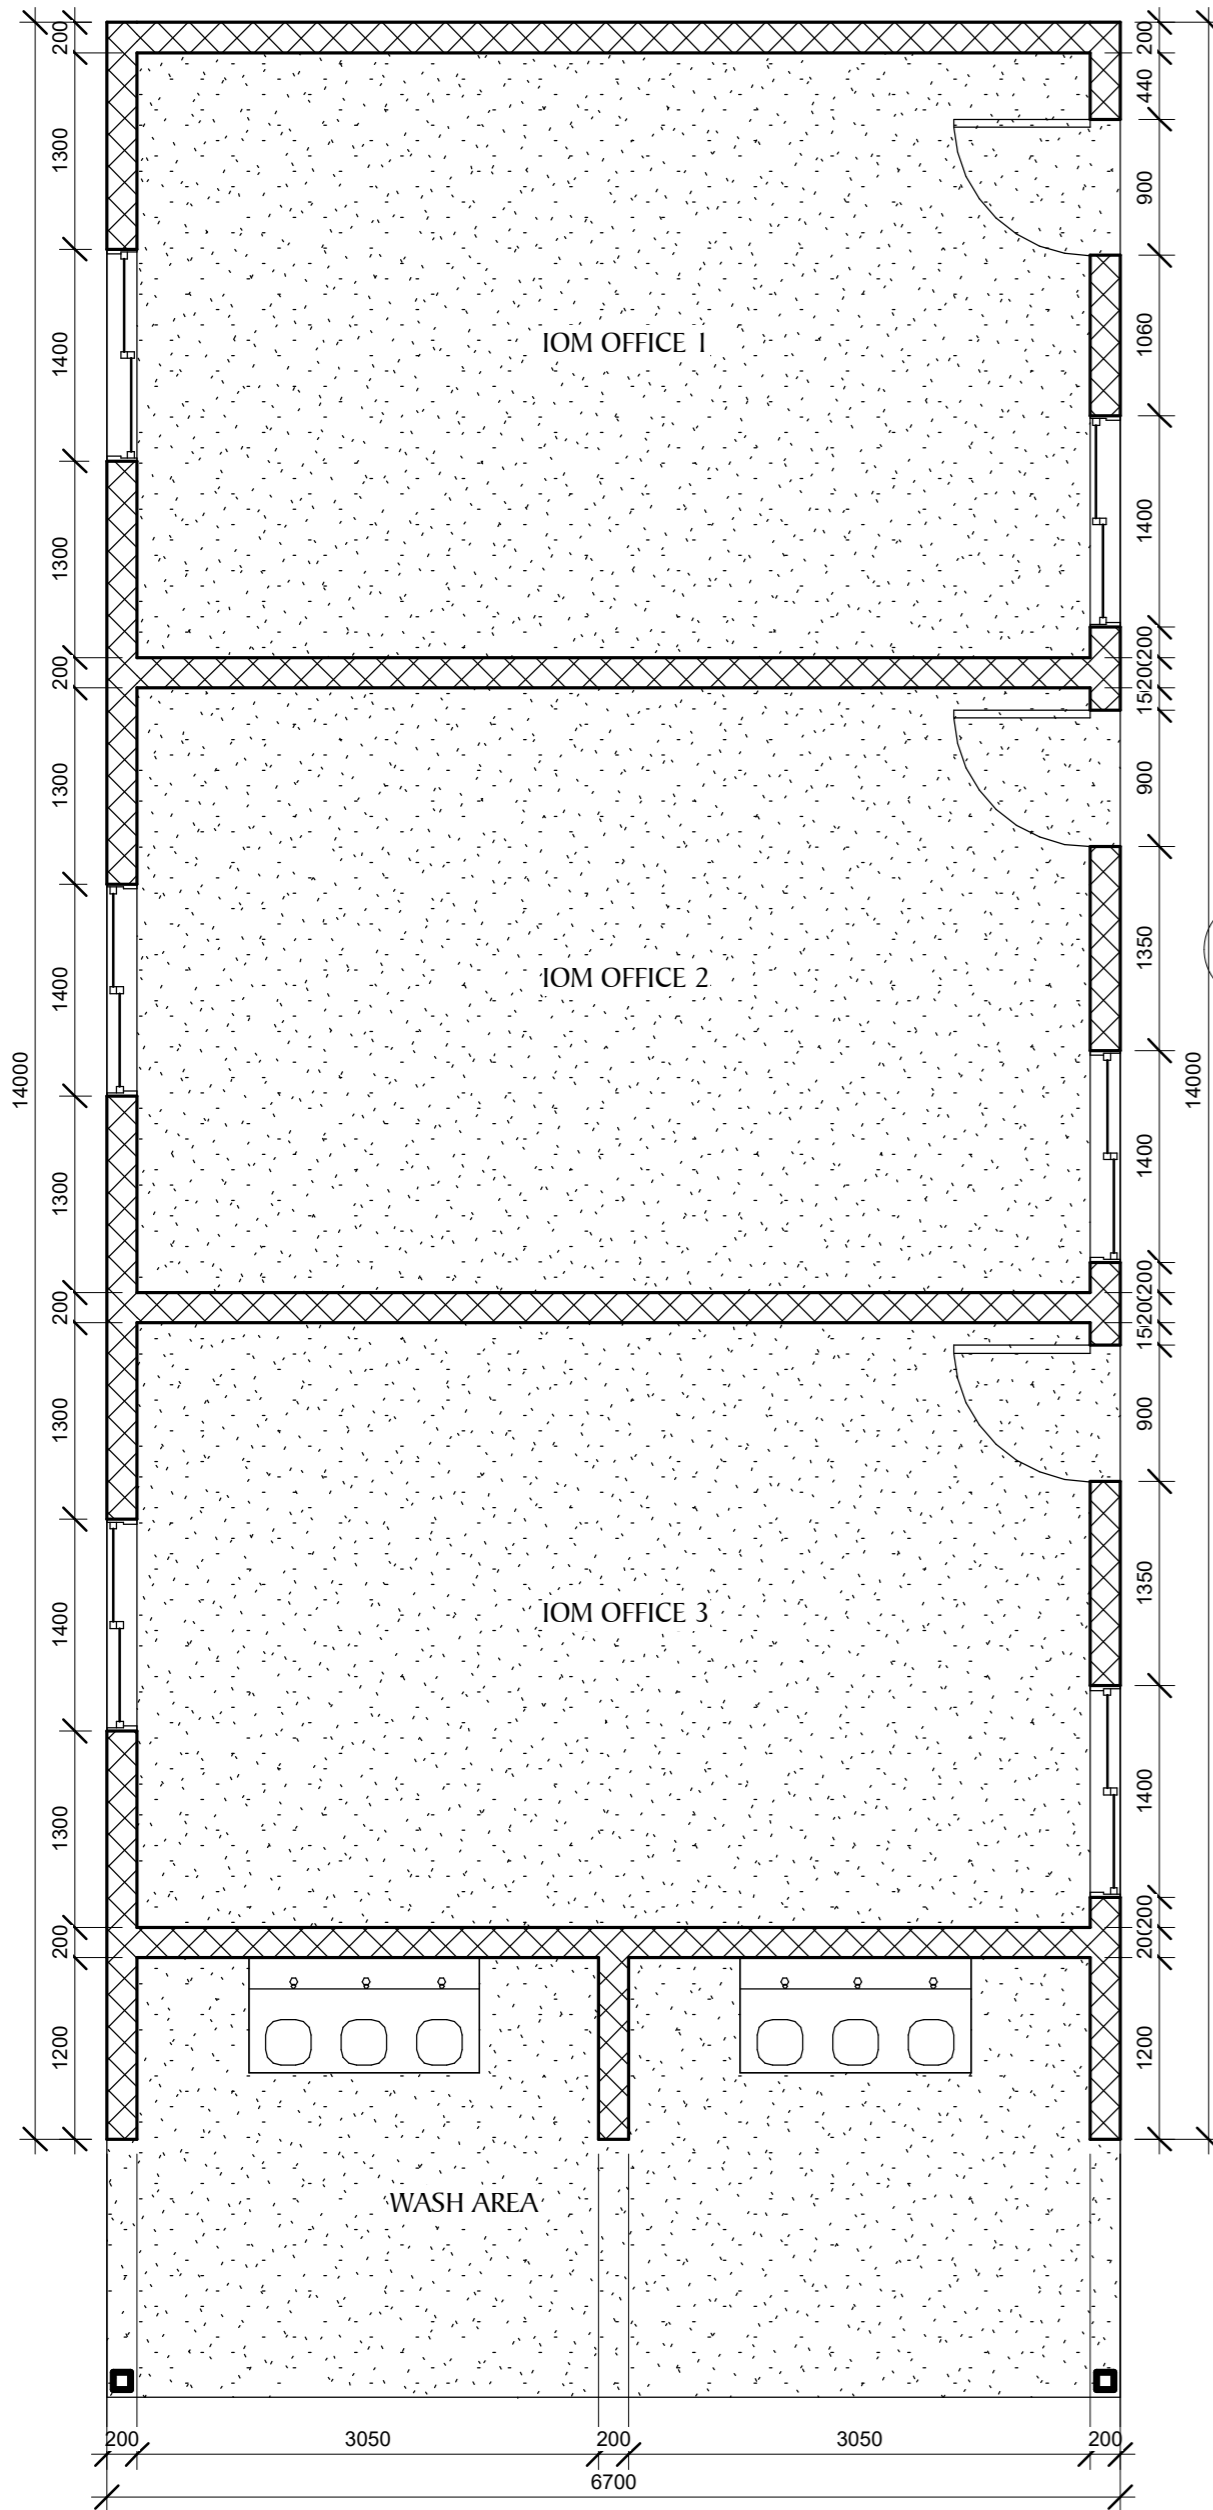


1 WESTERN WING PLAN  
1 : 50

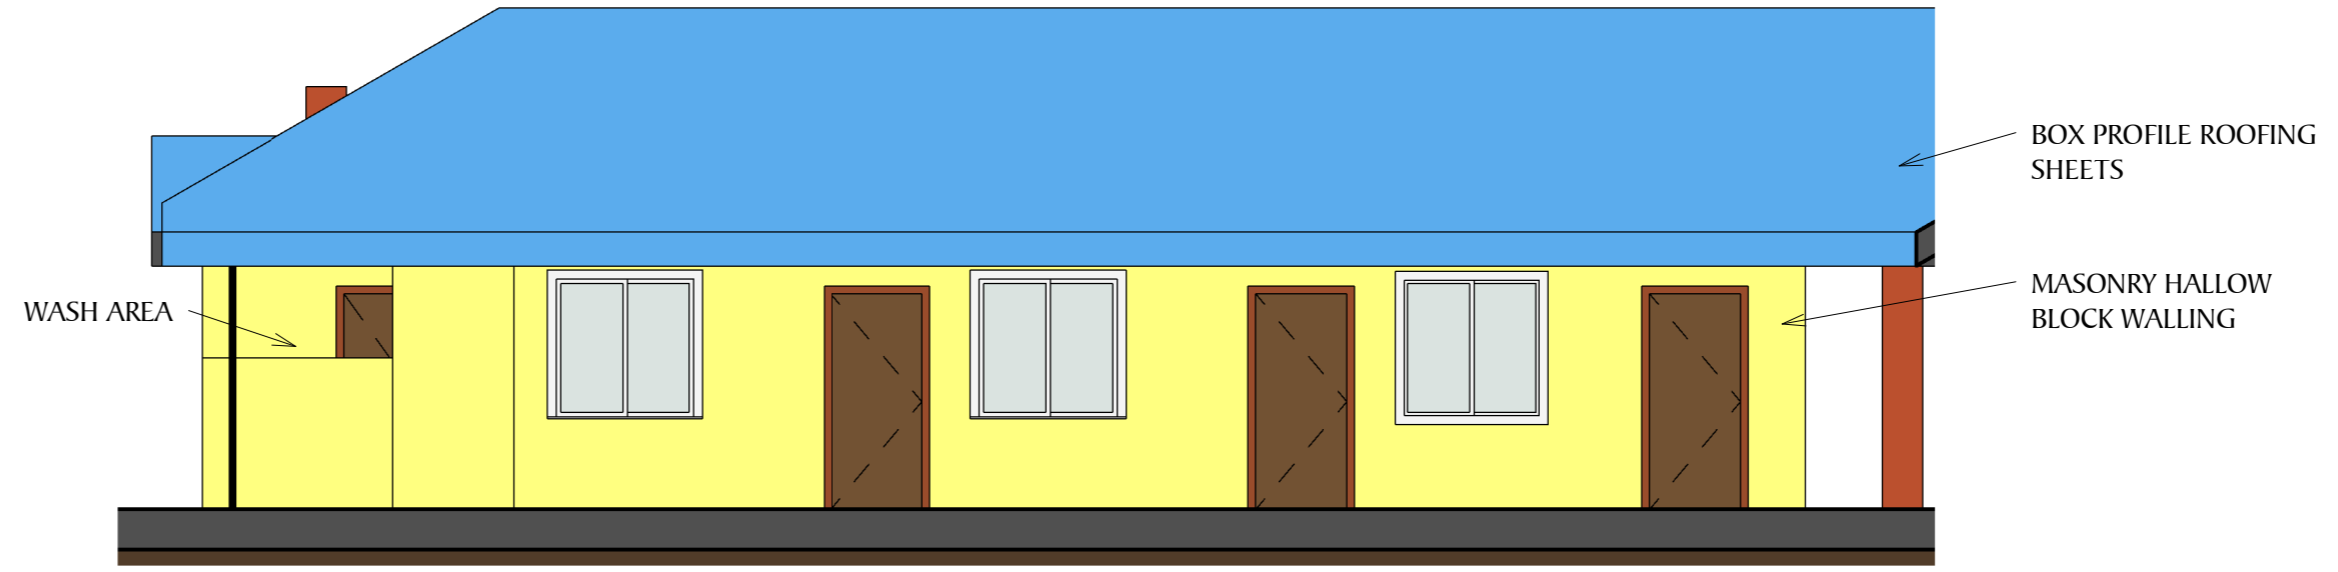

2 WESTERN WING FRONT ELEVATION  
1 : 75

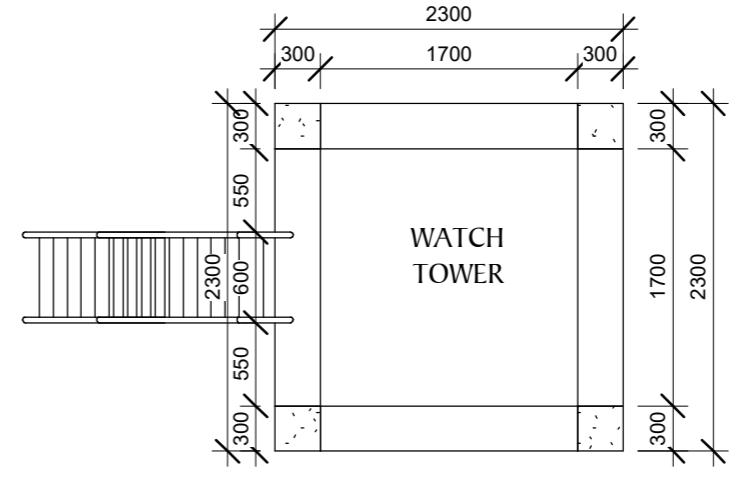

3 WATCH TOWER PLAN  
1 : 50

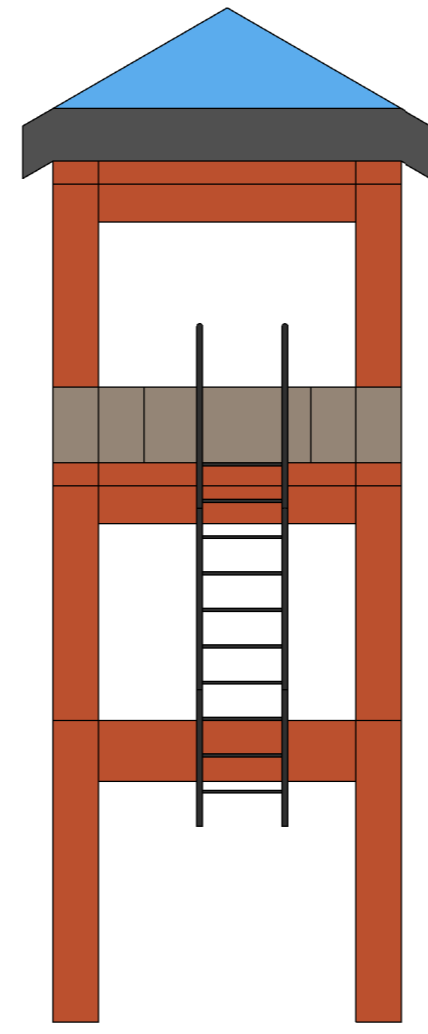

4 WATCH TOWER ELEVATION  
1 : 50


All dimensions are in mm unless stated  
Any discrepancies in the drawings should be reported to the consultants before the contractor commences work on site.  
All drawings and concepts remain the property of IOM

**CLIENT**



**IOM SOMALIA**

**CONSULTANT**



**LA FEMME ENGINEERING SERVICES LTD**  
P.O. Box 64723 - 00620 Nairobi  
New Wamunji House, Westlands  
Phone +254728169329  
Email: info@lafemme.engineering  
Jane.Mutulili@lafemme.engineering

**SOMALIA MOGADISHU OFFICE**  
Taleh Street, Villa Building,  
Mogadishu, Somalia.  
Contact Person: Ahmed Abdulkadir  
Mahadalle  
Phone No. +252615-117588  
E-mail: ahmed.mahadalle@lafemme.engineering

**GAROWE PUNTLAND OFFICE**  
Allnaser Road - Garowe,  
Nugaal, Puntland Somalia  
Contact Person - Axmed Nor  
Aden  
Email Address: axmed.nor@lafemme.engineering


**BENEFICIARY**




**INTERIM SOUTH WEST STATE GOVERNMENT**

No.	Description	Date


IOM	
PROPOSED WOMEN TRANSITION CENTER (WTC) BAIDOA, SOMALIA	
WESTERN WING AND WATCH TOWER PLAN AND ELEVATIONS	
Project number	IOM/18/02
Date	9/08/2018
Drawn by	J.MOKAYA
Checked by	Eng. J. MUTULILI
<b>A105</b>	
Scale	As indicated

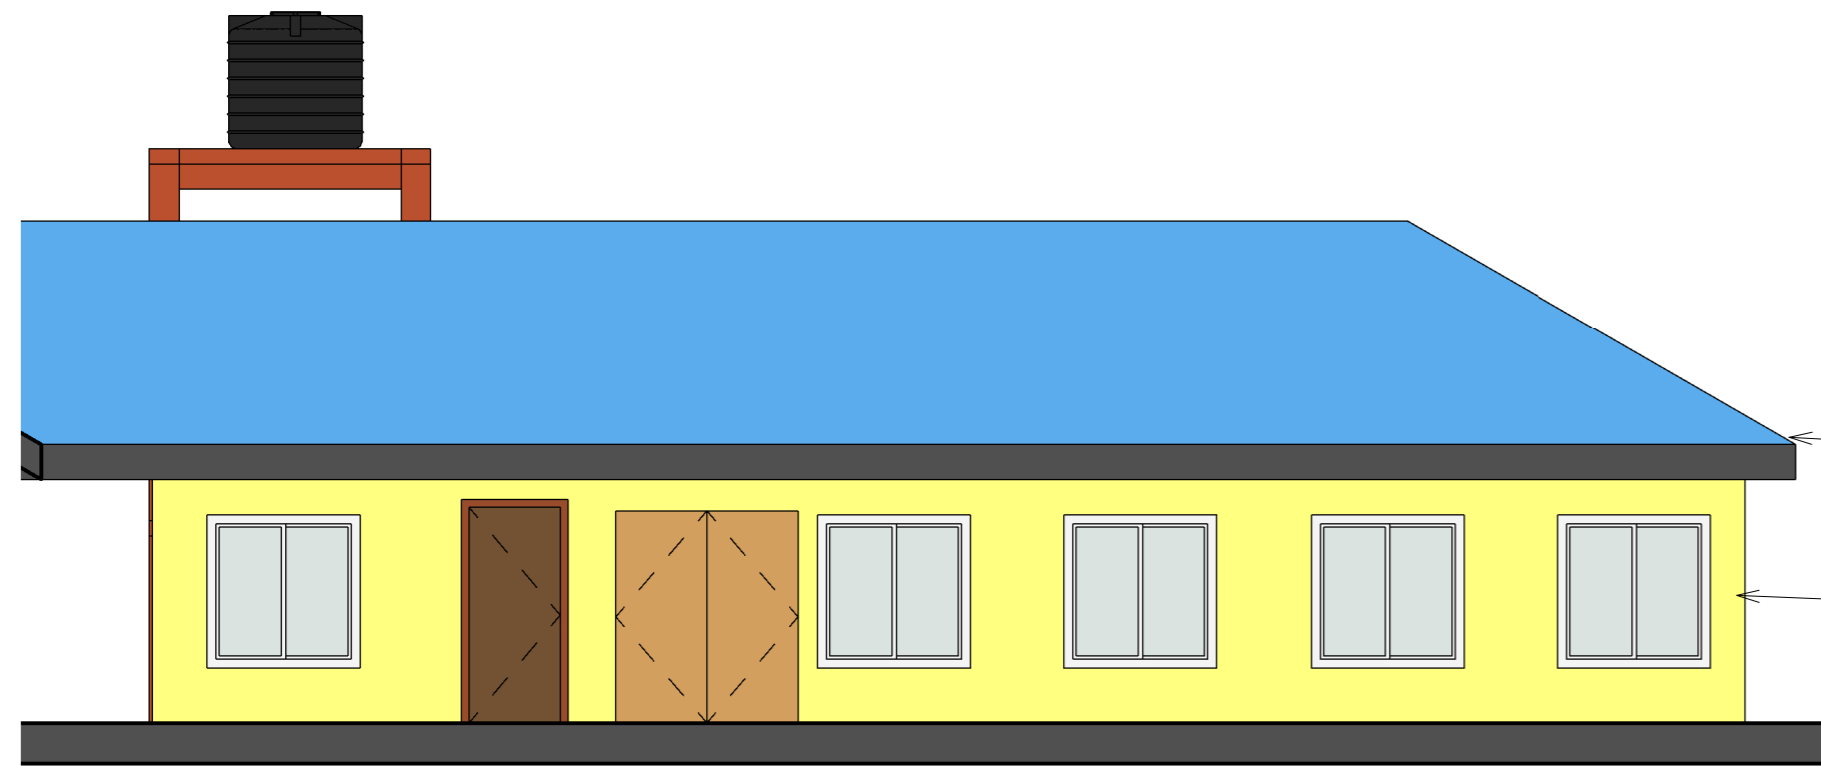


2 EASTERN WING ELEVATION  
1 : 75

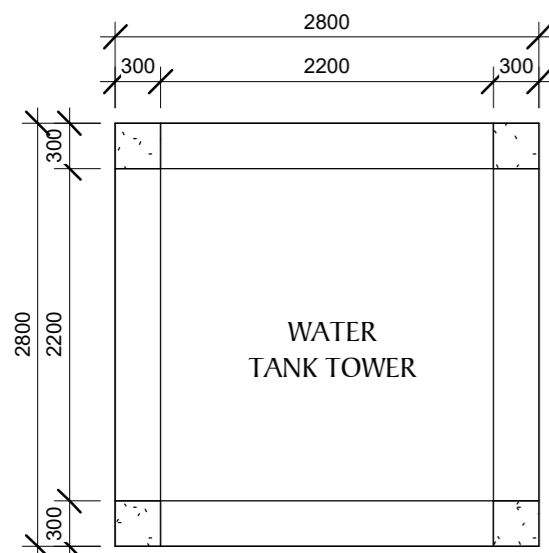

3 WATER TANKS TOWER  
1 : 50

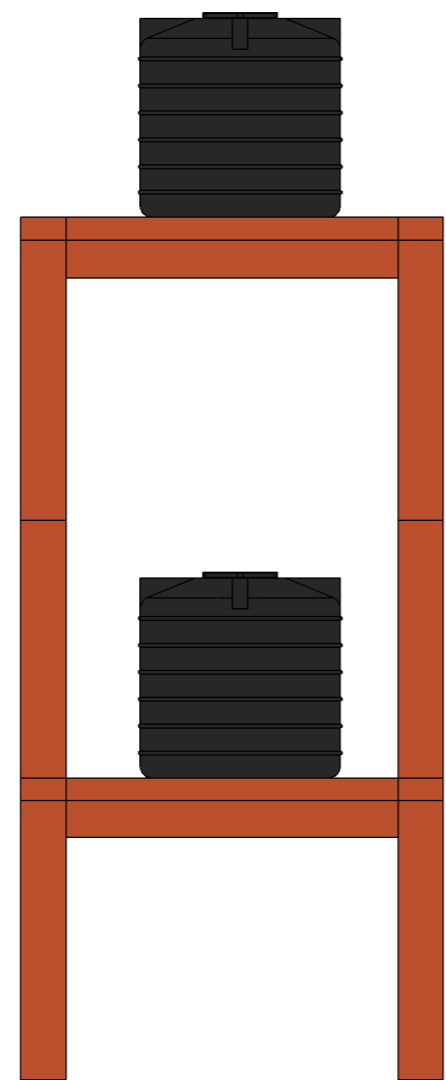

4 WATER TANKS ELEVATION  
1 : 50

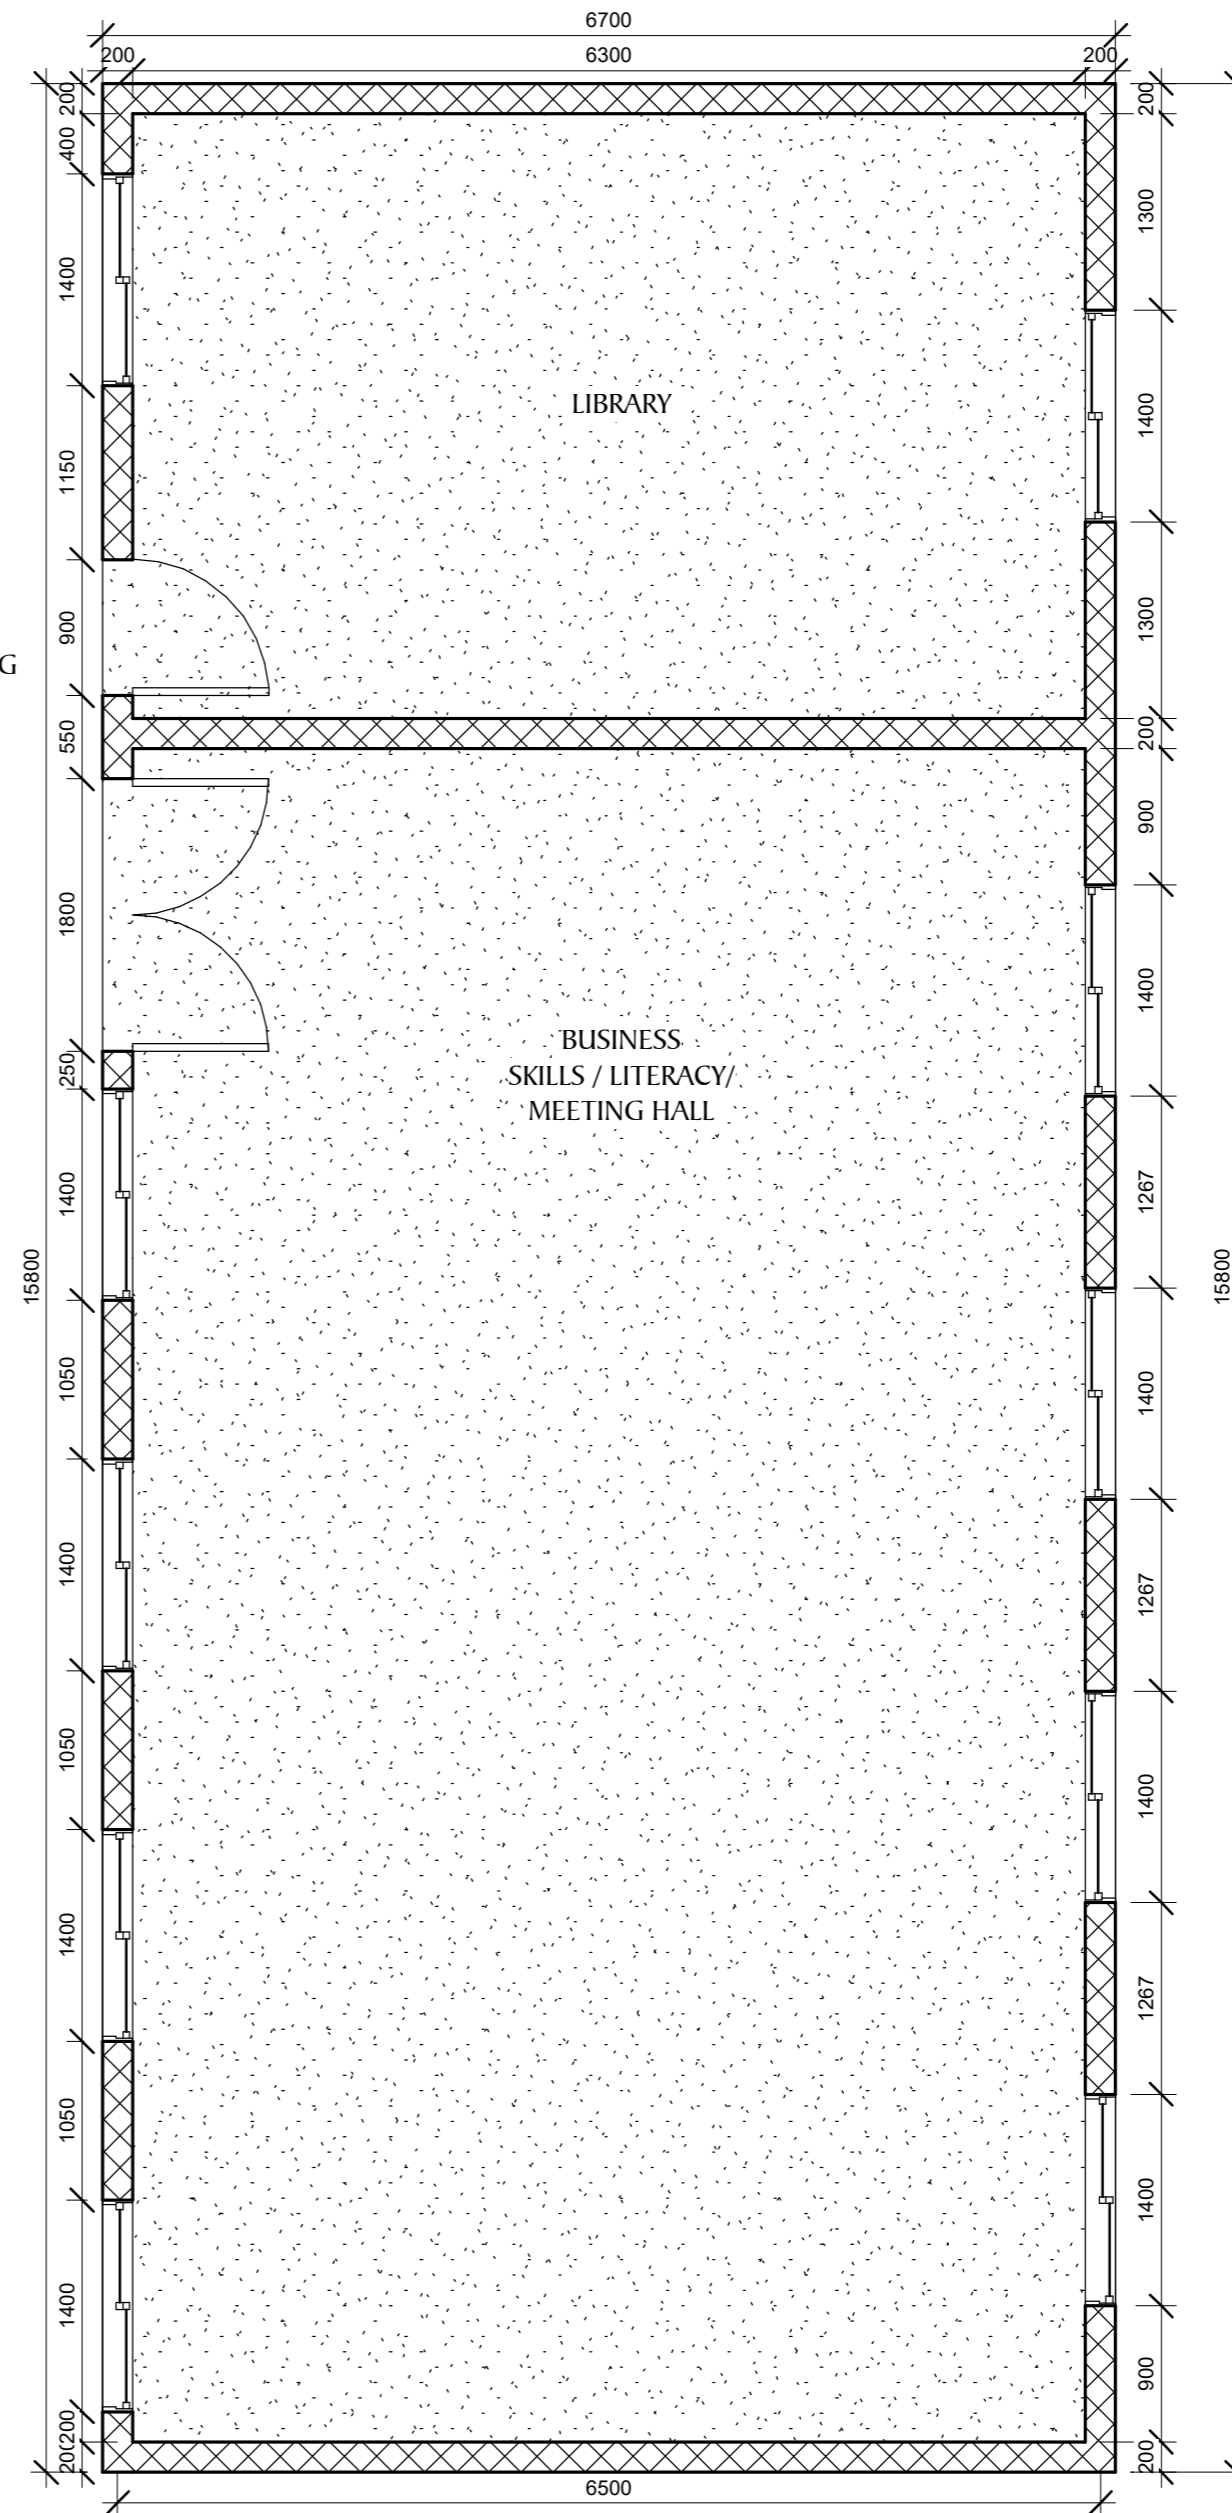

1 EASTERN WING PLAN  
1 : 50

All dimensions are in mm unless stated

Any discrepancies in the drawings should be reported to the consultants before the contractor commences work on site.

All drawings and concepts remain the property of IOM

CLIENT



IOM SOMALIA

CONSULTANT



SOMALIA MOGADISHU OFFICE  
Taleh Street, Villa Building,  
Mogadishu, Somalia.  
Contact Person: Ahmed Abdulkadir  
Mahadalle  
Phone No. +252615-117588  
E-mail: ahmed.mahadalle@lafemme.engineering

GAROWE PUNTLAND OFFICE  
Allnaser Road - Garowe,  
Nugaal, Puntland Somalia  
Contact Person - Axmed Nor  
Aden  
Email Address: ahmed.aden@lafemme.engineering

BENEFICIARY



INTERIM SOUTH WEST STATE GOVERNMENT

No.	Description	Date

IOM  
PROPOSED WOMEN TRANSITION CENTER (WTC) BAIDOA, SOMALIA

EASTERN WING AND WATER TANKS PLANS AND ELEVATIONS

Project number IOM/18/02


Date 9/08/2018

Drawn by J.MOKAY


Checked by Eng.J. MUTULILI

A106

Scale As indicated

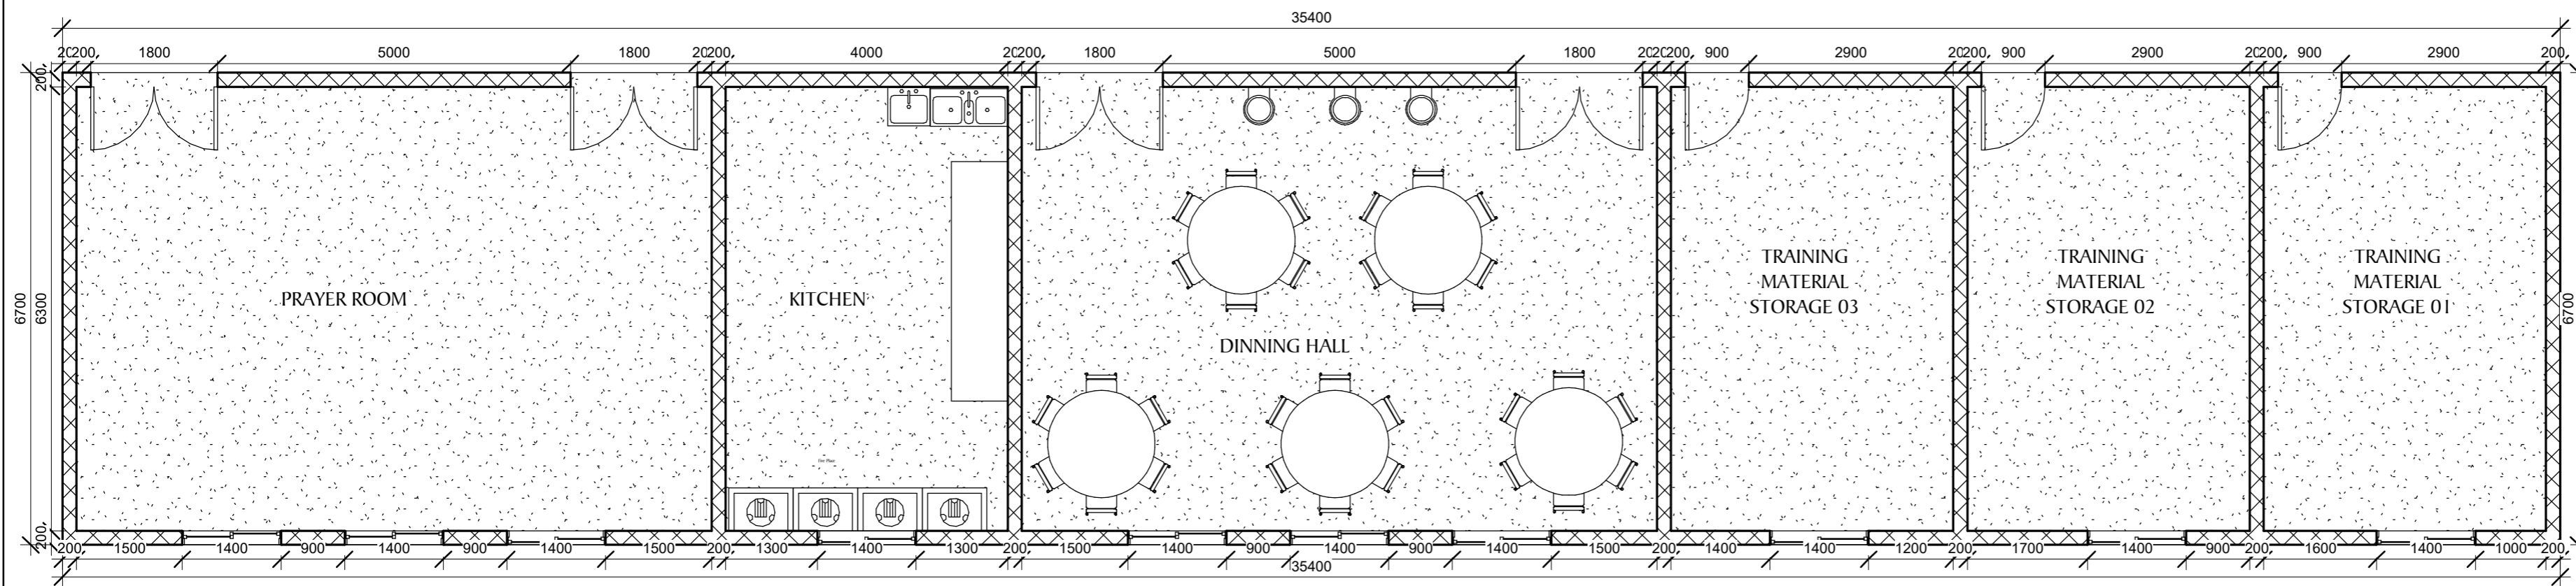

**1** SOUTHERN WING PLAN  
1 : 75

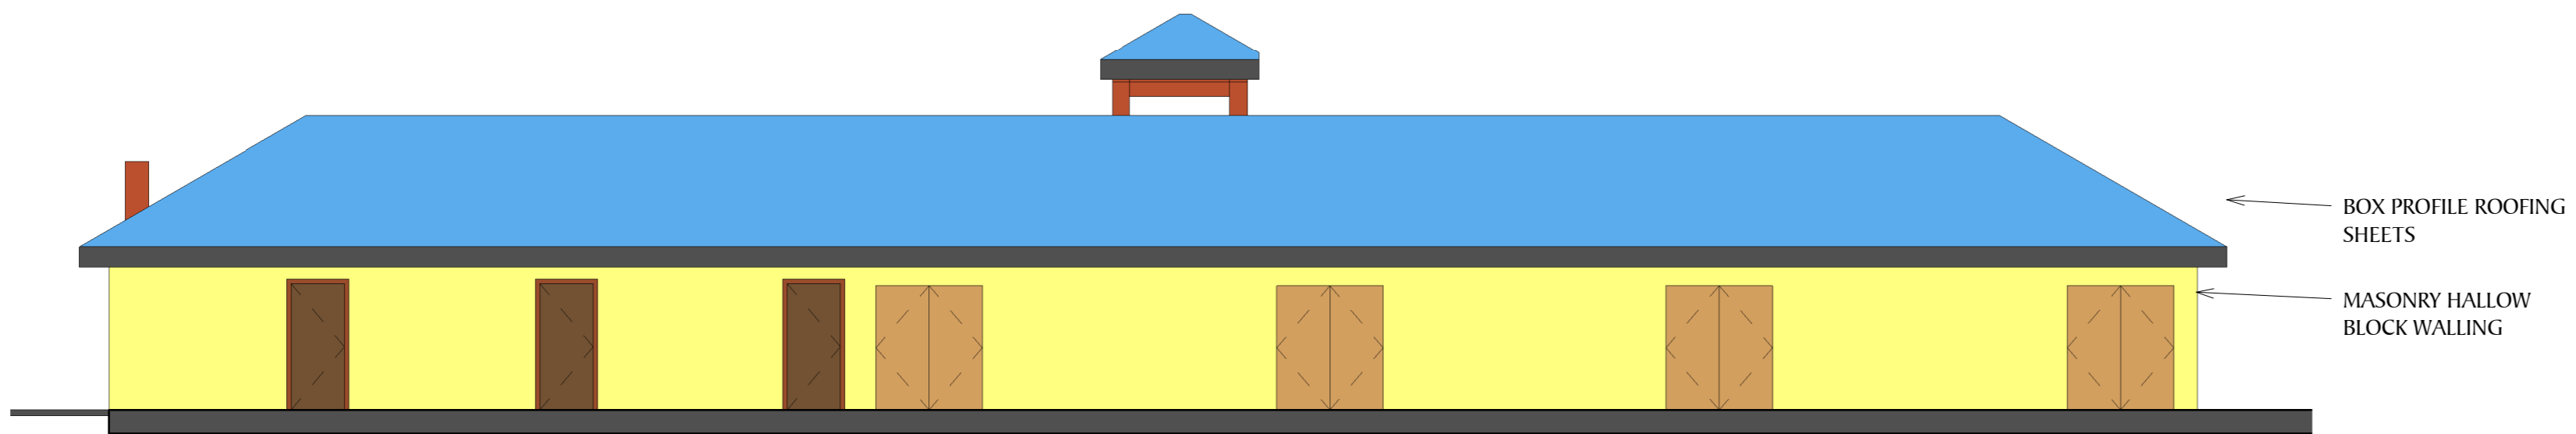

**2** SOUTHERN WING FRONT ELEVATION  
1 : 100


All dimensions are in mm unless stated  
Any discrepancies in the drawings should be reported to the consultants before the contractor commences work on site.  
All drawings and concepts remain the property of IOM

**CLIENT**



**IOM SOMALIA**

**CONSULTANT**



LA FEMME ENGINEERING SERVICES LTD  
P.O. Box 64723 - 00620 Nairobi  
New Wamunini House, Westlands  
Phone +254728169329  
Email: info@lafemme.engineering  
Jane.Mutulili@lafemme.engineering

SOMALIA MOGADISHU OFFICE  
Taleh Street, Villa Building,  
Mogadishu, Somalia.  
Contact Person: Ahmed Abdulkadir Mahadalle  
Phone No. +252615-117588  
E-mail: ahmed.mahadalle@lafemme.engineering

GAROWE PUNTLAND OFFICE  
Allnaser Road - Garowe,  
Nugaal, Puntland Somalia  
Contact Person - Axmed Nor Aden  
Email Address: ahmed.aden@lafemme.engineering


**BENEFICIARY**




INTERIM SOUTH WEST STATE GOVERNMENT

No.	Description	Date

IOM	
PROPOSED WOMEN TRANSITION CENTER (WTC) BAIDOA, SOMALIA	
SOUTHERN WING PLAN AND ELEVATION	
Project number	IOM/18/02
Date	9/08/2018
Drawn by	J. MOKAYA
Checked by	Eng. J. MUTULILI
<b>A107</b>	
Scale	As indicated

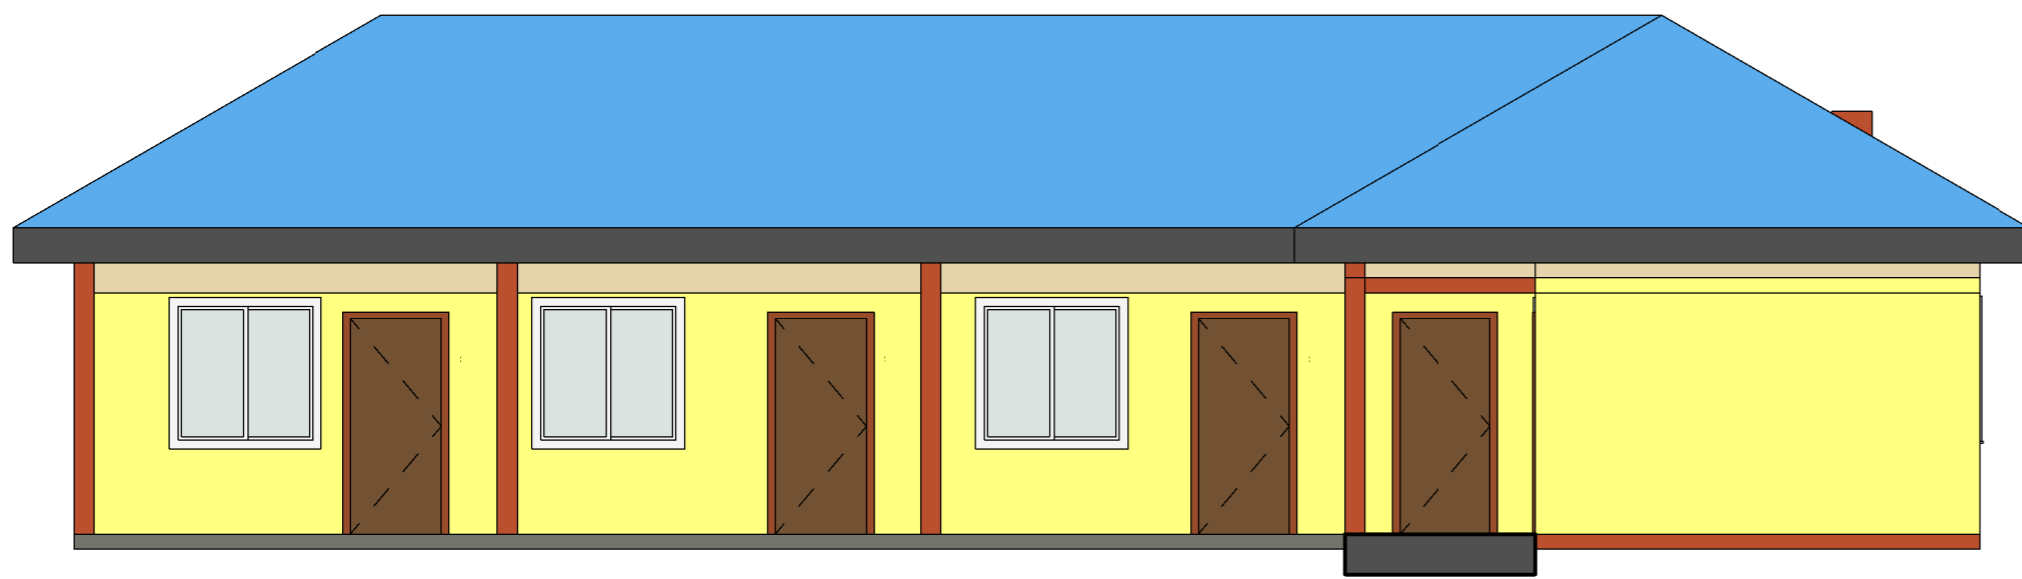

**7 ACCOMMODATION FRONT ELEVATION**  
1 : 75

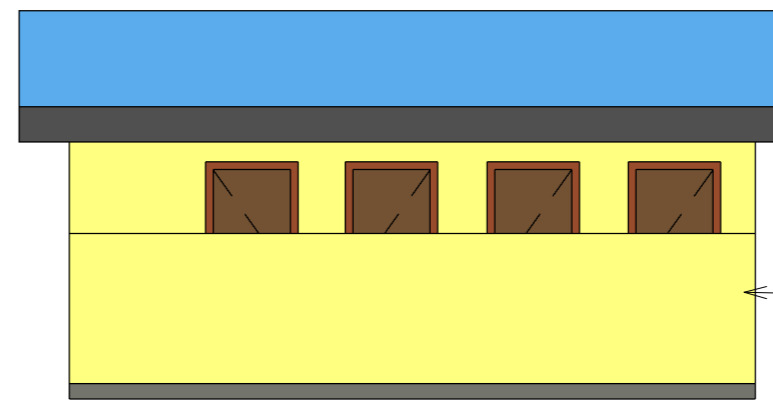


**6 TOILET PLAN**  
1 : 75


BOX PROFILE ROOFING SHEETS  
MASONRY HALLOW BLOCK WALLING




**4 STAFF TOILETS FRONT ELEVATION**  
1 : 75

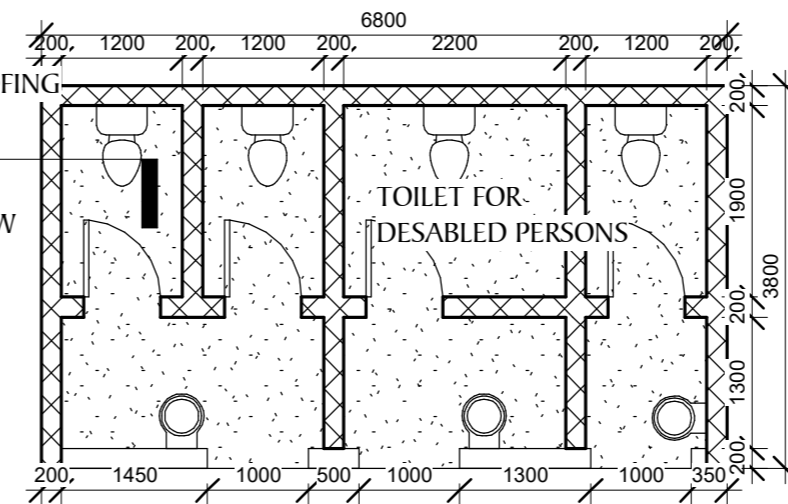

**3 STAFF TOILETS**  
1 : 75

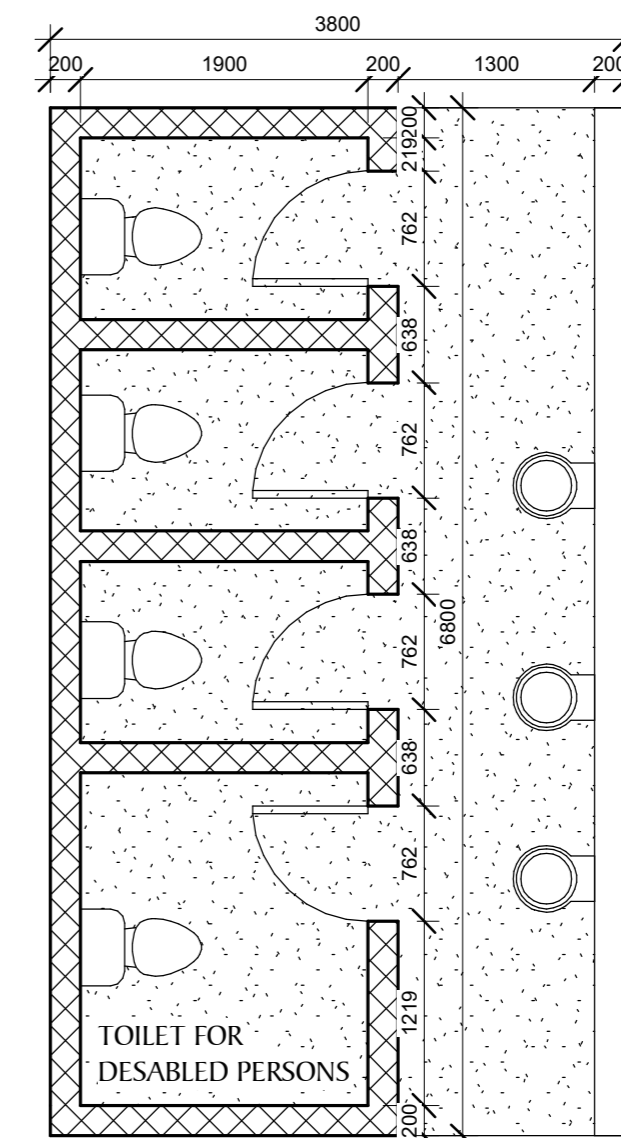

**5 TOILET PLAN**  
1 : 50

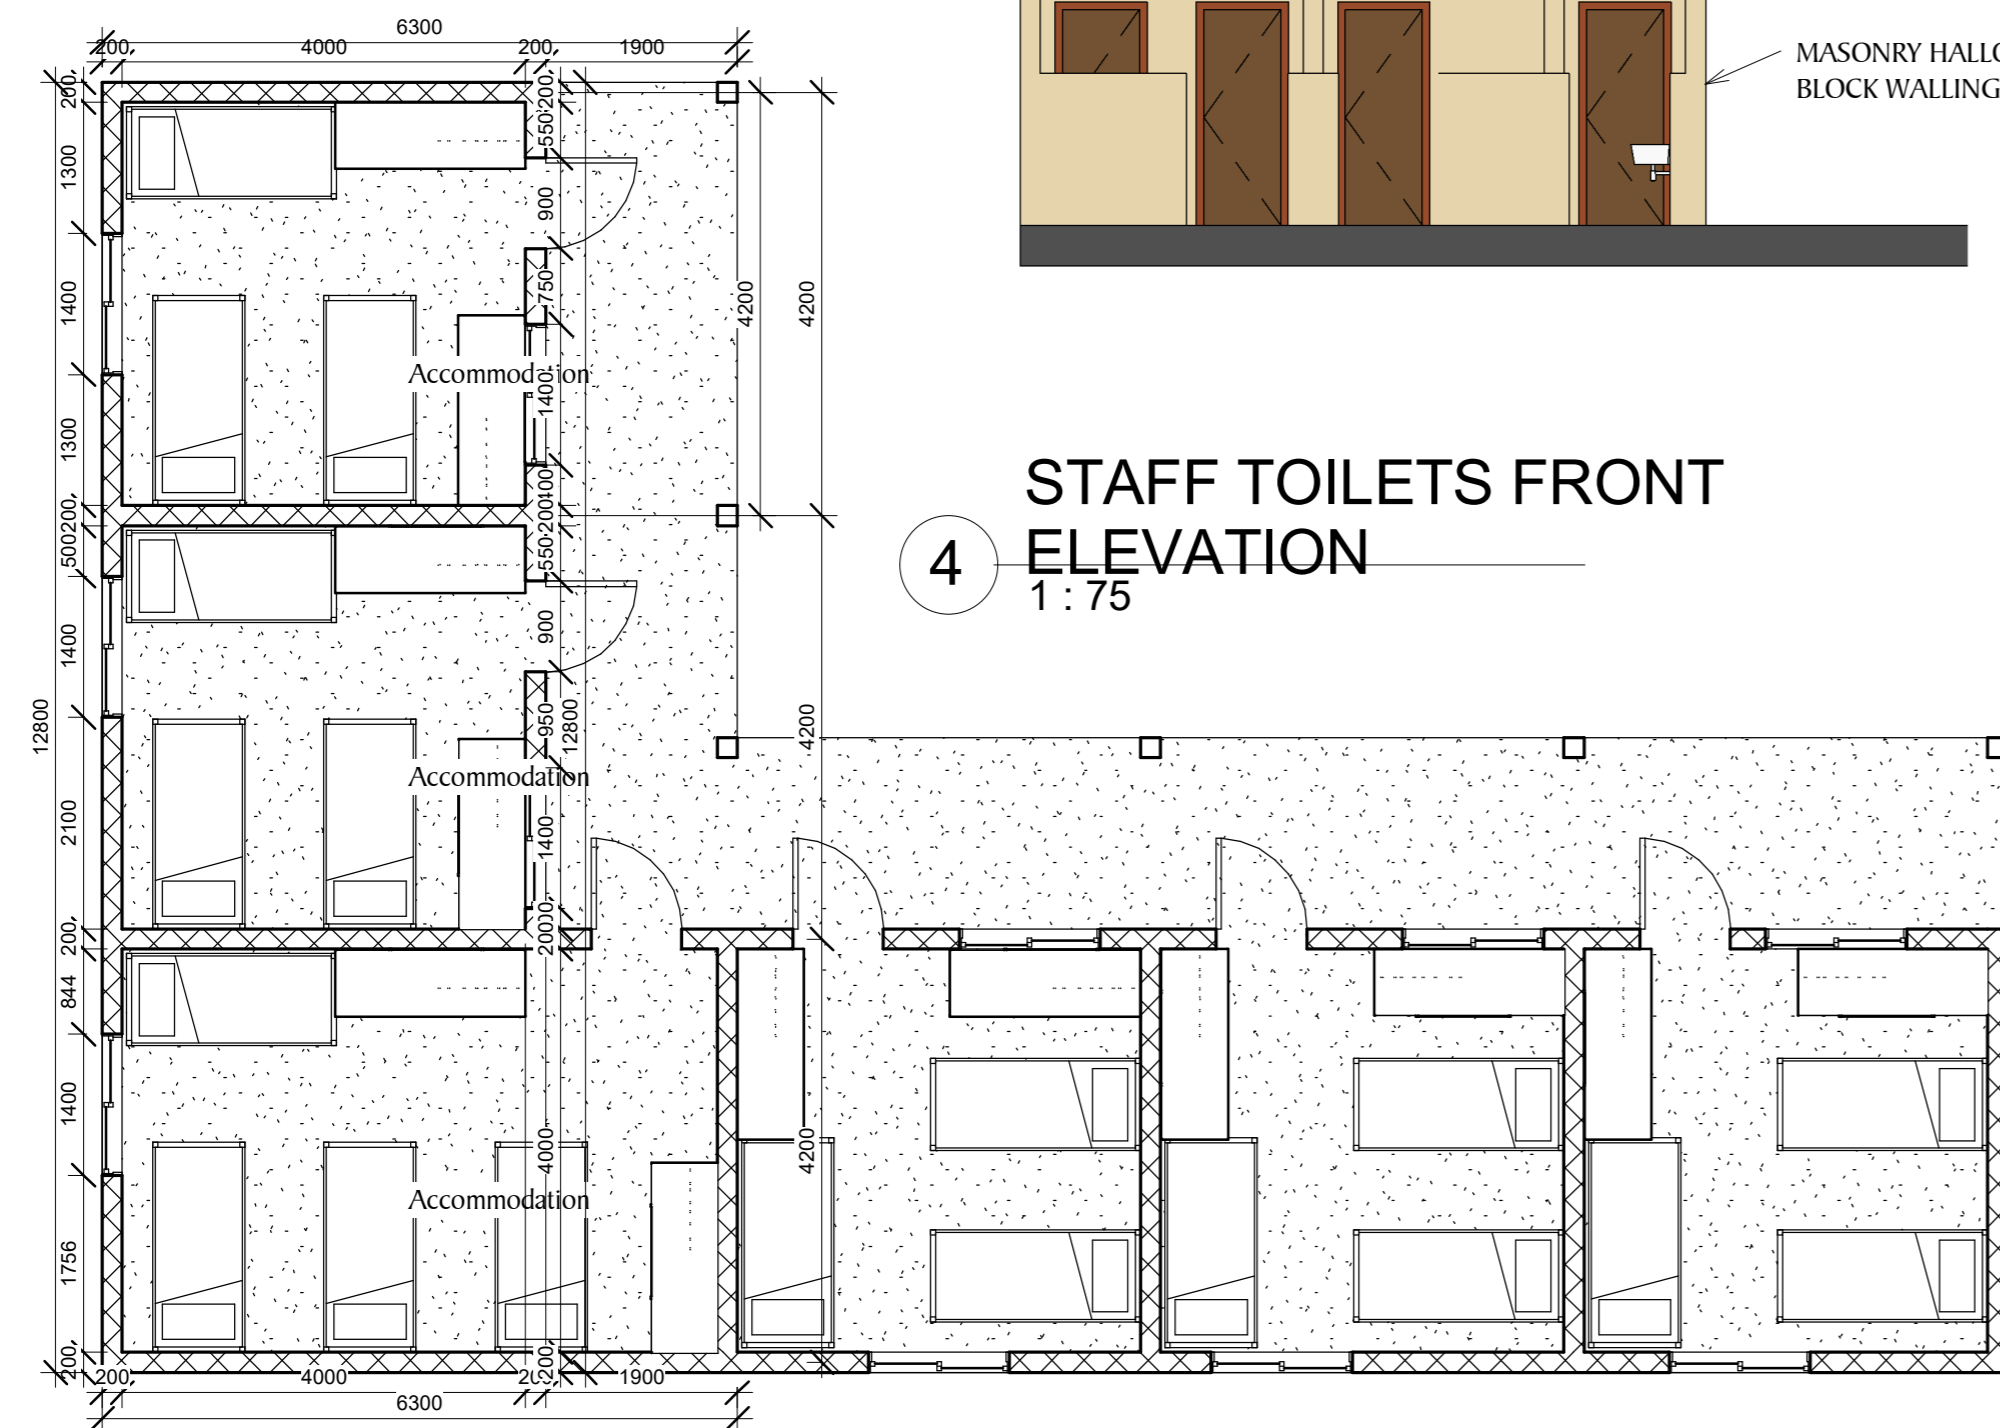

**1 ACCOMMODATION BLOCK PLAN**  
1 : 75

All dimensions are in mm unless stated

Any discrepancies in the drawings should be reported to the consultants before the contractor commences work on site.

All drawings and concepts remain the property of IOM

CLIENT



IOM SOMALIA

CONSULTANT



**SOMALIA MOGADISHU OFFICE**  
Taleh Street, Villa Building, Mogadishu, Somalia.  
Contact Person: Ahmed Abdulkadir Mahadalle  
Phone No. +252615-117588  
E-mail: ahmed.mahadalle@lafemme.engineering

**GAROWE PUNTLAND OFFICE**  
Allnaser Road - Garowe, Nugaal, Puntland Somalia  
Contact Person - Axmed Nor Aden  
Email Address: ahmed.aden@lafemme.engineering

BENEFICIARY



INTERIM SOUTH WEST STATE GOVERNMENT

No.	Description	Date

IOM  
PROPOSED WOMEN TRANSITION CENTER (WTC) BAIDOA, SOMALIA

ACCOMODATION BLOCK AND TOILETS PLANS AND ELEVETIONS

Project number IOM/18/02

Date 9/08/2018

Drawn by J.MOKAYA

Checked by Eng. J. MUTULILI

**A108**

Scale As indicated