

PROJECT:
PROPOSED COMMUNITY HALL


PROJECT LOCATION:
TAYO VILLAGE, KISMAYO, JUBBALAND
STATE OF SOMALIA

IMPLEMENTED BY:




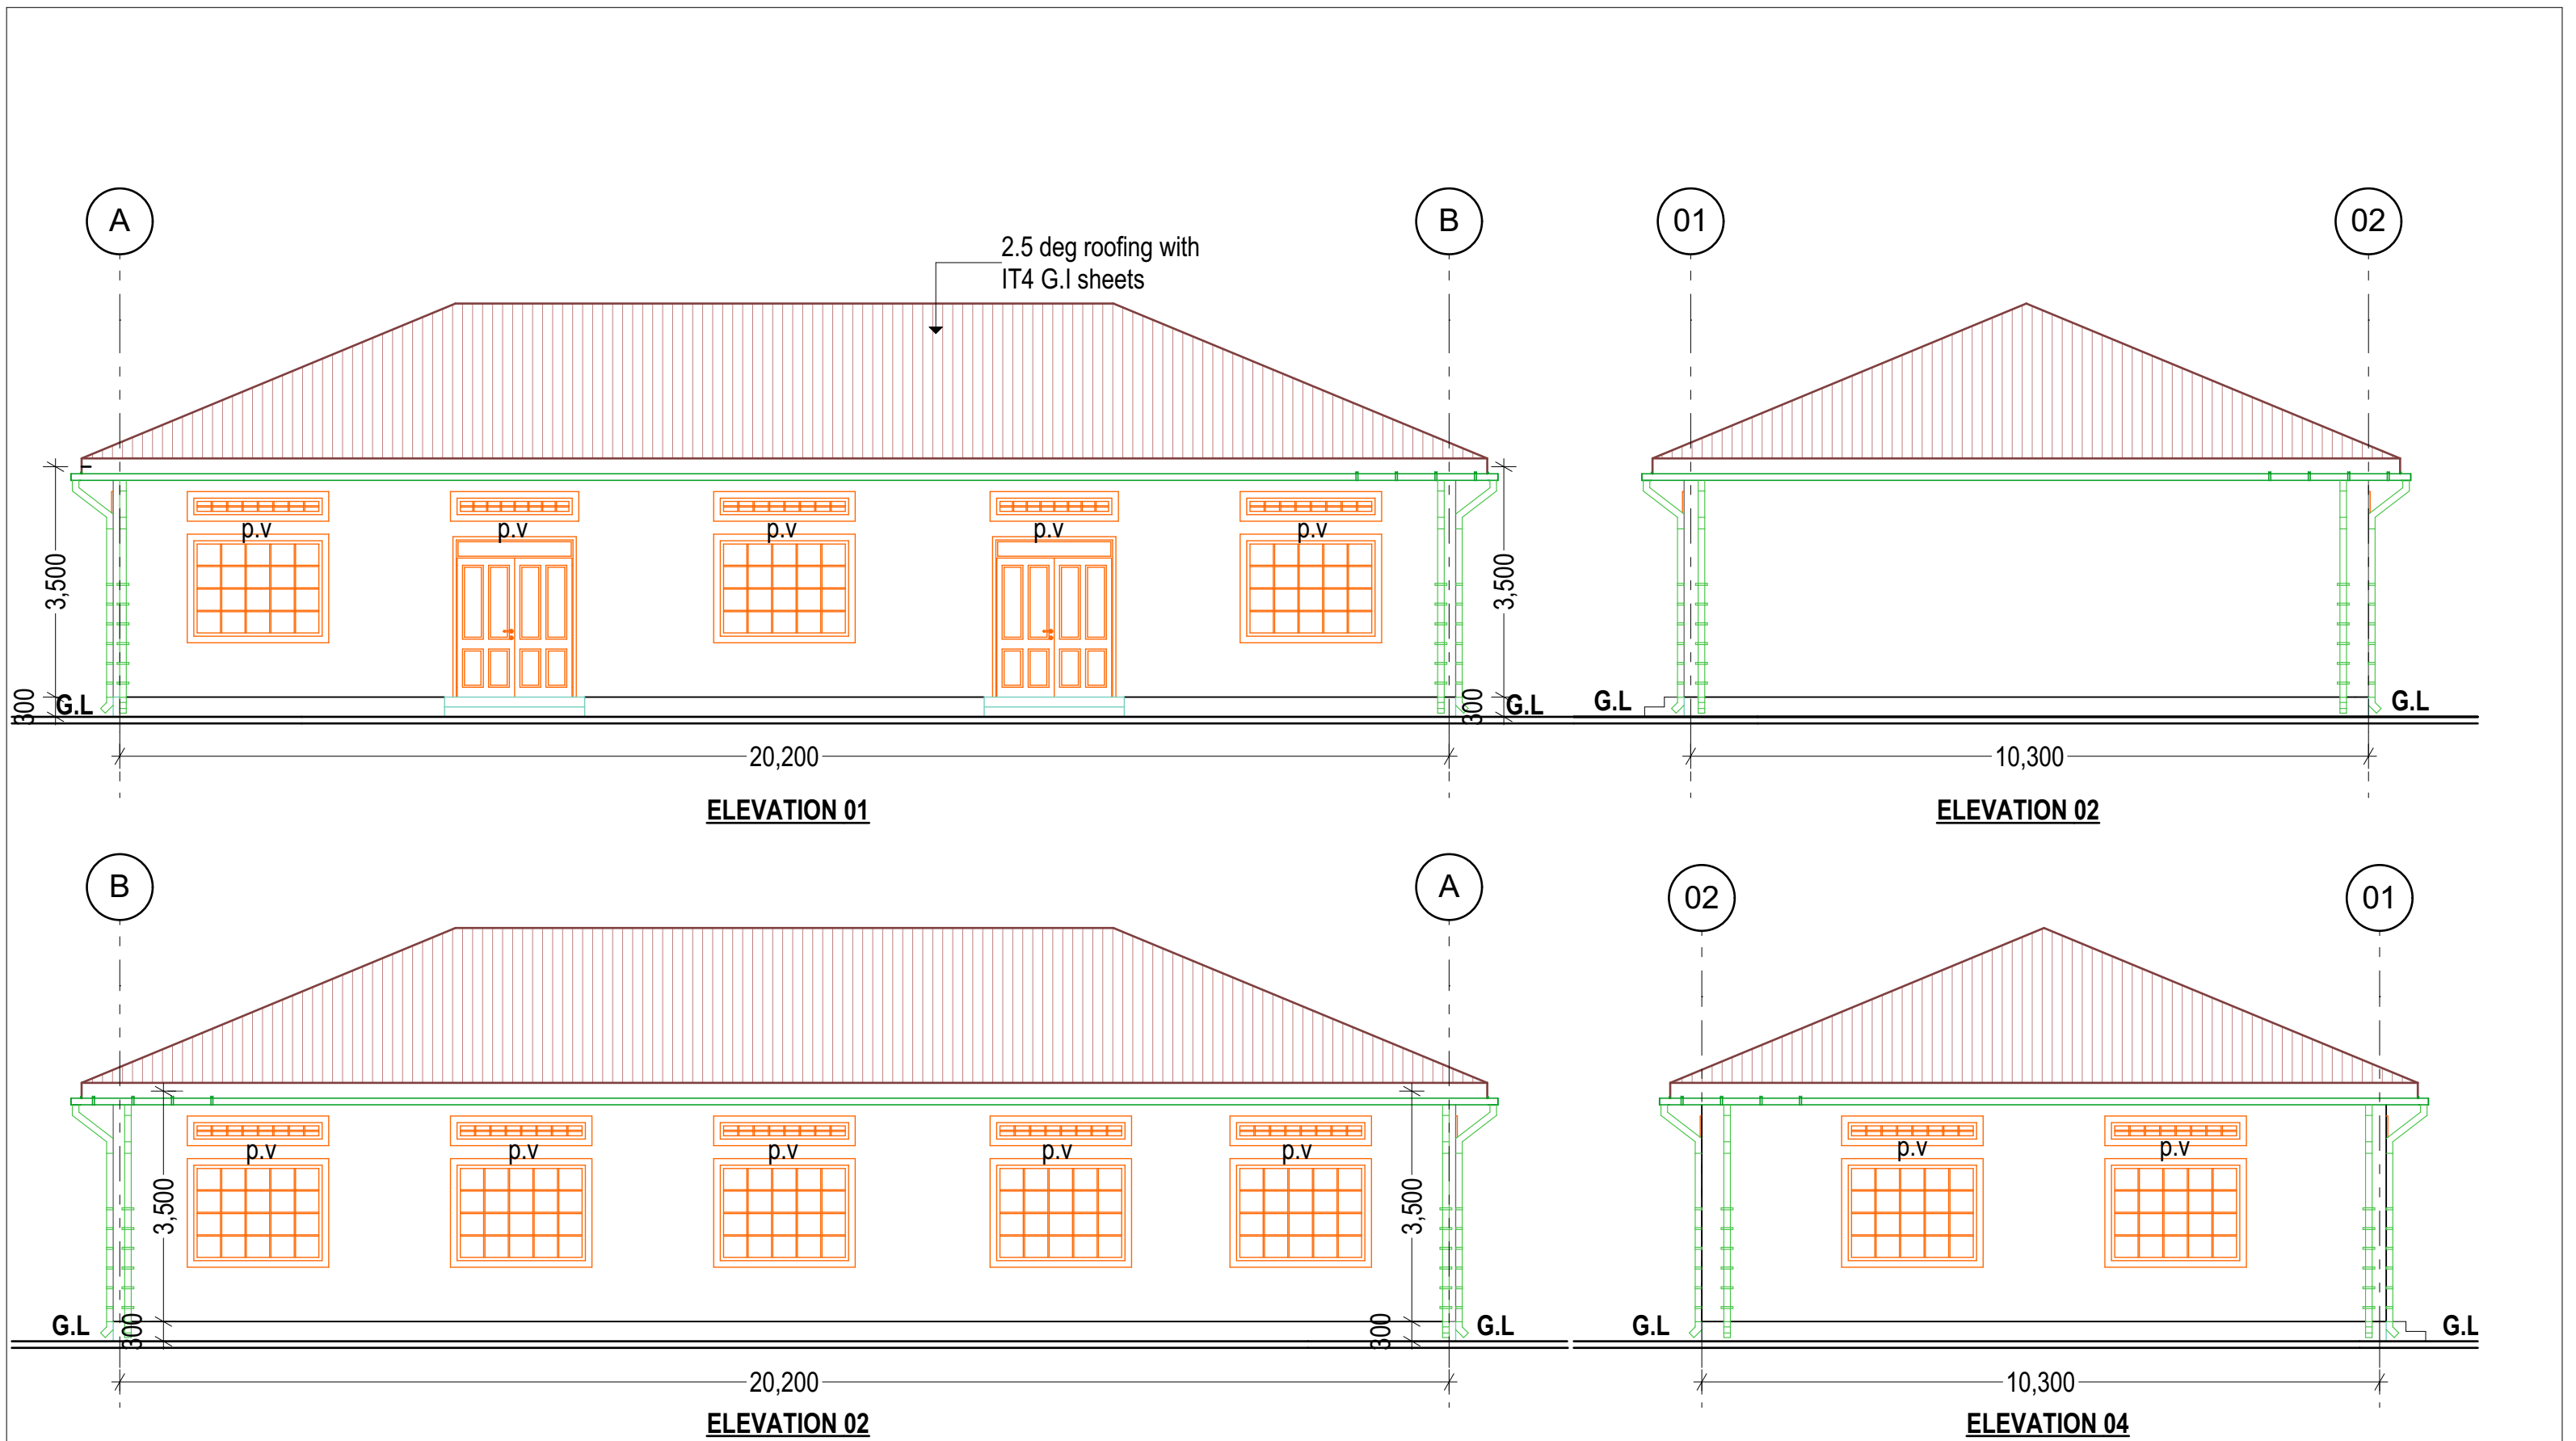
International Organization for Migration (IOM)

The UN Migration Agency

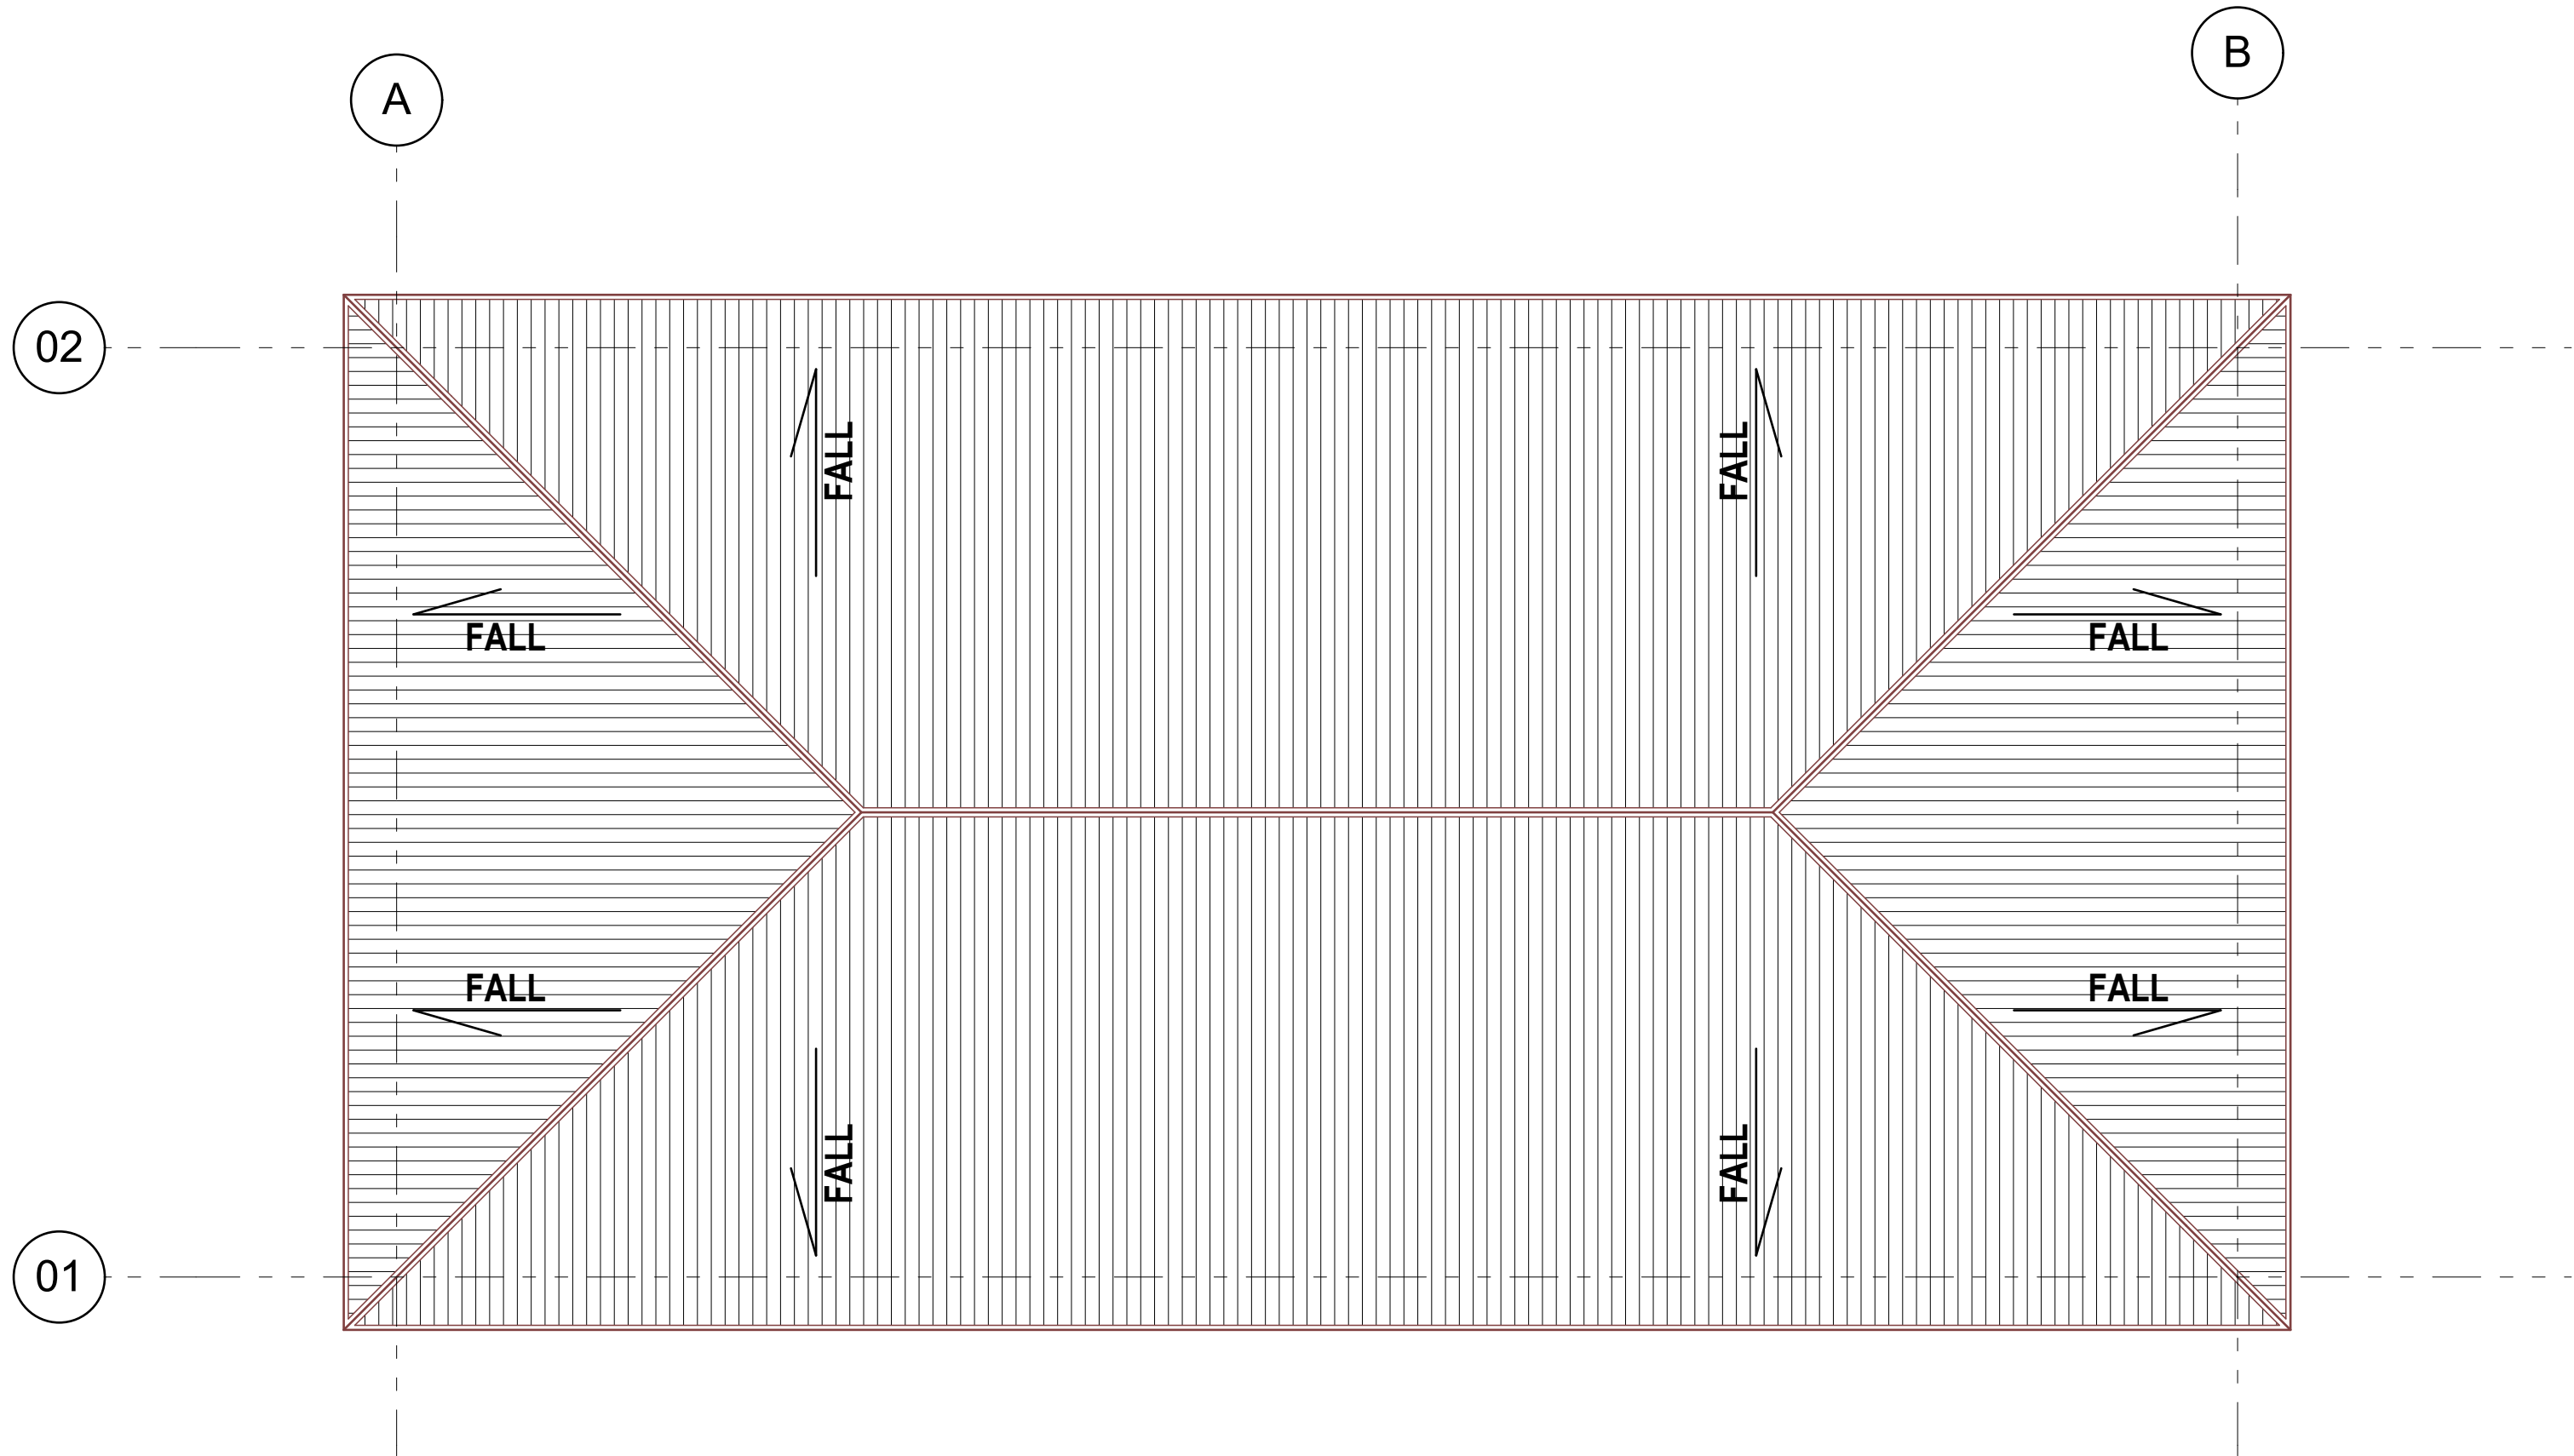


PROPOSED COMMUNITY ROOF PLAN

GENERAL NOTES 1. All dimensions are in mm unless stated. 2. All dimensions to be checked and confirmed on site before commencement of any work. 3. Any discrepancy to be reported to the engineer promptly before proceeding.	PROJECT PROPOSED CONSTRUCTION OF TAYO COMMUNITY HALL IN KISMAYO	IMPLEMENTING AGENCY  International Organization for Migration (IOM) The UN Migration Agency		SCALE: N.T.S DATE: APRIL 2018 DRAWN BY: Eng Duale Salah REVIEWED AND APPROVED BY: Eng D.W	Drawing title: Project No: Sheet No:	
---	---	---	--	--	---	--




PROPOSED COMMUNITY HALL ELEVATIONS

<p>GENERAL NOTES</p> <ol style="list-style-type: none"> 1. All dimensions are in mm unless stated. 2. All dimensions to be checked and confirmed on site before commencement of any work. 3. Any discrepancy to be reported to the engineer promptly before proceeding. 	<p>PROJECT</p> <p style="text-align: center;">PROPOSED CONSTRUCTION OF TAYO COMMUNITY HALL IN KISMAYO</p>	<p>IMPLEMENTING AGENCY</p>  <p>International Organization for Migration (IOM) The UN Migration Agency</p>	<p>SCALE: N.T.S</p> <p>DATE: APRIL 2018</p> <p>DRAWN BY: Eng Duale Salah</p> <p>REVIEWED AND APPROVED BY: Eng D.W</p>	<p>Drawing title:</p> <p>Project No:</p> <p>Sheet No:</p>	
---	--	--	---	--	--




PROPOSED VIEW 01

GENERAL NOTES	PROJECT	IMPLEMENTING AGENCY		SCALE:	N.T.S	Drawing title:	
<ol style="list-style-type: none"> 1. All dimensions are in mm unless stated. 2. All dimensions to be checked and confirmed on site before commencement of any work. 3. Any discrepancy to be reported to the engineer promptly before proceeding. 	PROPOSED CONSTRUCTION OF TAYO COMMUNITY HALL IN KISMAYO	 International Organization for Migration (IOM) The UN Migration Agency		DATE:	APRIL 2018	Project No:	
				DRAWN BY:	Eng Duale Salah	Sheet No:	
				REVIEWED AND APPROVED BY:	Eng D.W		




PROPOSED VIEW 02

GENERAL NOTES	PROJECT	IMPLEMENTING AGENCY		SCALE:	N.T.S	Drawing title:	
<ol style="list-style-type: none"> 1. All dimensions are in mm unless stated. 2. All dimensions to be checked and confirmed on site before commencement of any work. 3. Any discrepancy to be reported to the engineer promptly before proceeding. 	PROPOSED CONSTRUCTION OF TAYO COMMUNITY HALL IN KISMAYO	 International Organization for Migration (IOM) The UN Migration Agency		DATE:	APRIL 2018	Project No:	
				DRAWN BY:	Eng Duale Salah	Sheet No:	
				REVIEWED AND APPROVED BY:	Eng D.W		



PROPOSED VIEW 03

GENERAL NOTES	PROJECT	IMPLEMENTING AGENCY		SCALE:	N.T.S	Drawing title:	
1. All dimensions are in mm unless stated. 2. All dimensions to be checked and confirmed on site before commencement of any work. 3. Any discrepancy to be reported to the engineer promptly before proceeding.	PROPOSED CONSTRUCTION OF TAYO COMMUNITY HALL IN KISMAYO	 International Organization for Migration (IOM) The UN Migration Agency		DATE:	APRIL 2018	Project No:	
				DRAWN BY:	Eng Duale Salah	Sheet No:	
				REVIEWED AND APPROVED BY:	Eng D.W		