


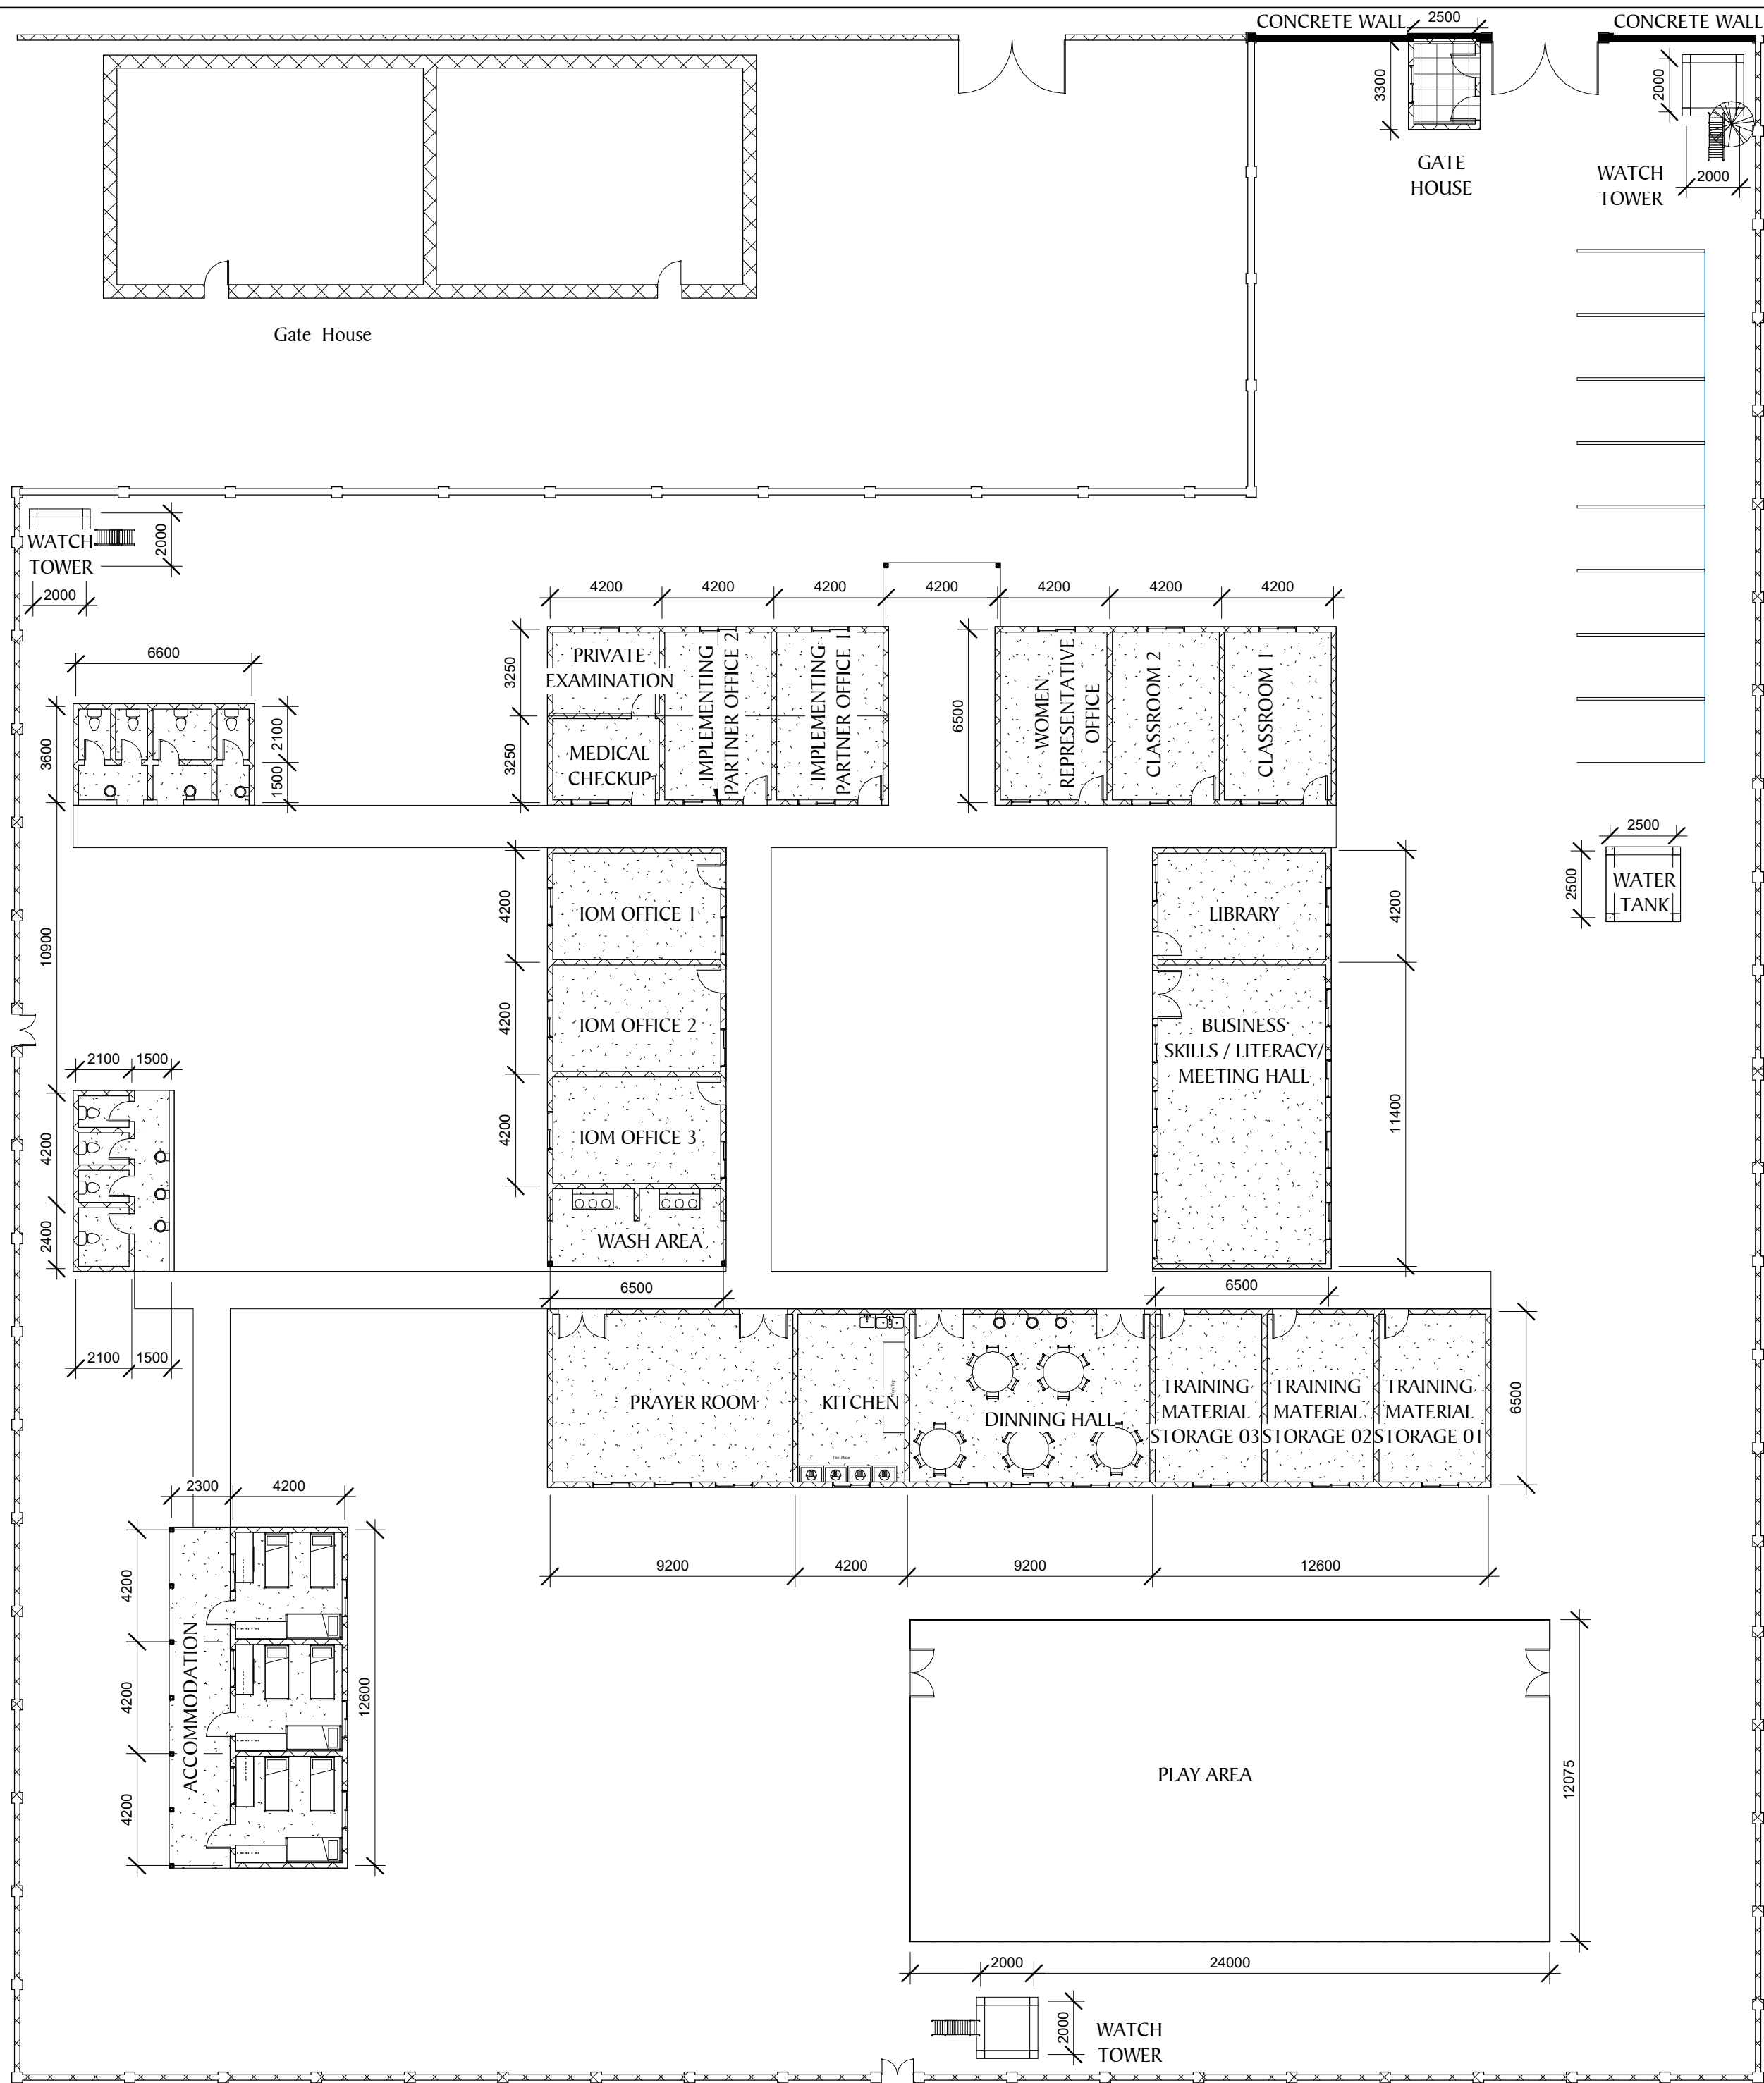

1 SITE PLAN
1 : 200

All dimensions are in mm unless stated

Any discrepancies in the drawings should be reported to the consultants before the contractor commences work on site.

All drawings and concepts remain the property of IOM

CLIENT


IOM SOMALIA

CONSULTANT


LA FEMME ENGINEERING SERVICES LTD
P.O. Box 64723 - 00620 Nairobi
New Wamunini House, Westlands
Phone +254728169329
Email: info@lafemme.engineering
Jane.Mutulili@lafemme.engineering

SOMALIA MOGADISHU OFFICE
Taleh Street, Villa Building,
Mogadishu, Somalia.
Contact Person: Ahmed Abdulkadir
Mahadalle
Phone No. +252615-117588
E-mail: ahmed.mahadalle@lafemme.engineering

GAROWE PUNTLAND OFFICE
Alinaser Road - Garowe,
Nugaal, Puntland Somalia
Contact Person - Axmed Nor
Aden
Email Address: ahmed.aden@lafemme.engineering

BENEFICIARY


INTERIM SOUTH WEST STATE GOVERNMENT

No.	Description	Date

IOM	
PROPOSED WOMEN TRANSITION CENTER (WTC) BAIDOA, SOMALIA	
SITE PLAN	
Project number	IOM/18/02
Date	9/08/2018
Drawn by	J. MOKAYA
Checked by	Eng.J. MUTULILI
A101	
Scale	1 : 200



1 {3D}

All dimensions are in mm unless stated

Any discrepancies in the drawings should be reported to the consultants before the contractor commences work on site.

All drawings and concepts remain the property of IOM

CLIENT



IOM SOMALIA

CONSULTANT



LA FEMME ENGINEERING SERVICES LTD
P.O. Box 64723 - 00620 Nairobi
New Wamunini House, Westlands
Phone +254728169329
Email: info@lafemme.engineering
Jana.Mutulili@lafemme.engineering

SOMALIA MOGADISHU OFFICE
Taleh Street, Villa Building,
Mogadishu, Somalia.
Contact Person: Ahmed Abdulkadir
Mahadalle
Phone No. +252615-117588
E-mail: ahmed.mahadalle@lafemme.engineering

GAROWE PUNTLAND OFFICE
Alinaser Road - Garowe,
Nugaal, Puntland Somalia
Contact Person - Axmed Nor
Aden
Email Address: ahmed.aden@lafemme.engineering

BENEFICIARY



INTERM SOUTH WEST STATE GOVERNMENT

No.	Description	Date

IOM


PROPOSED WOMEN TRANSITION
CENTER (WTC) BAIDOA,
SOMALIA

3D VIEW

Project number	IOM/18/02
Date	9/08/2018
Drawn by	J. MOKAYA
Checked by	Eng.J. MUTULILI

A102

Scale

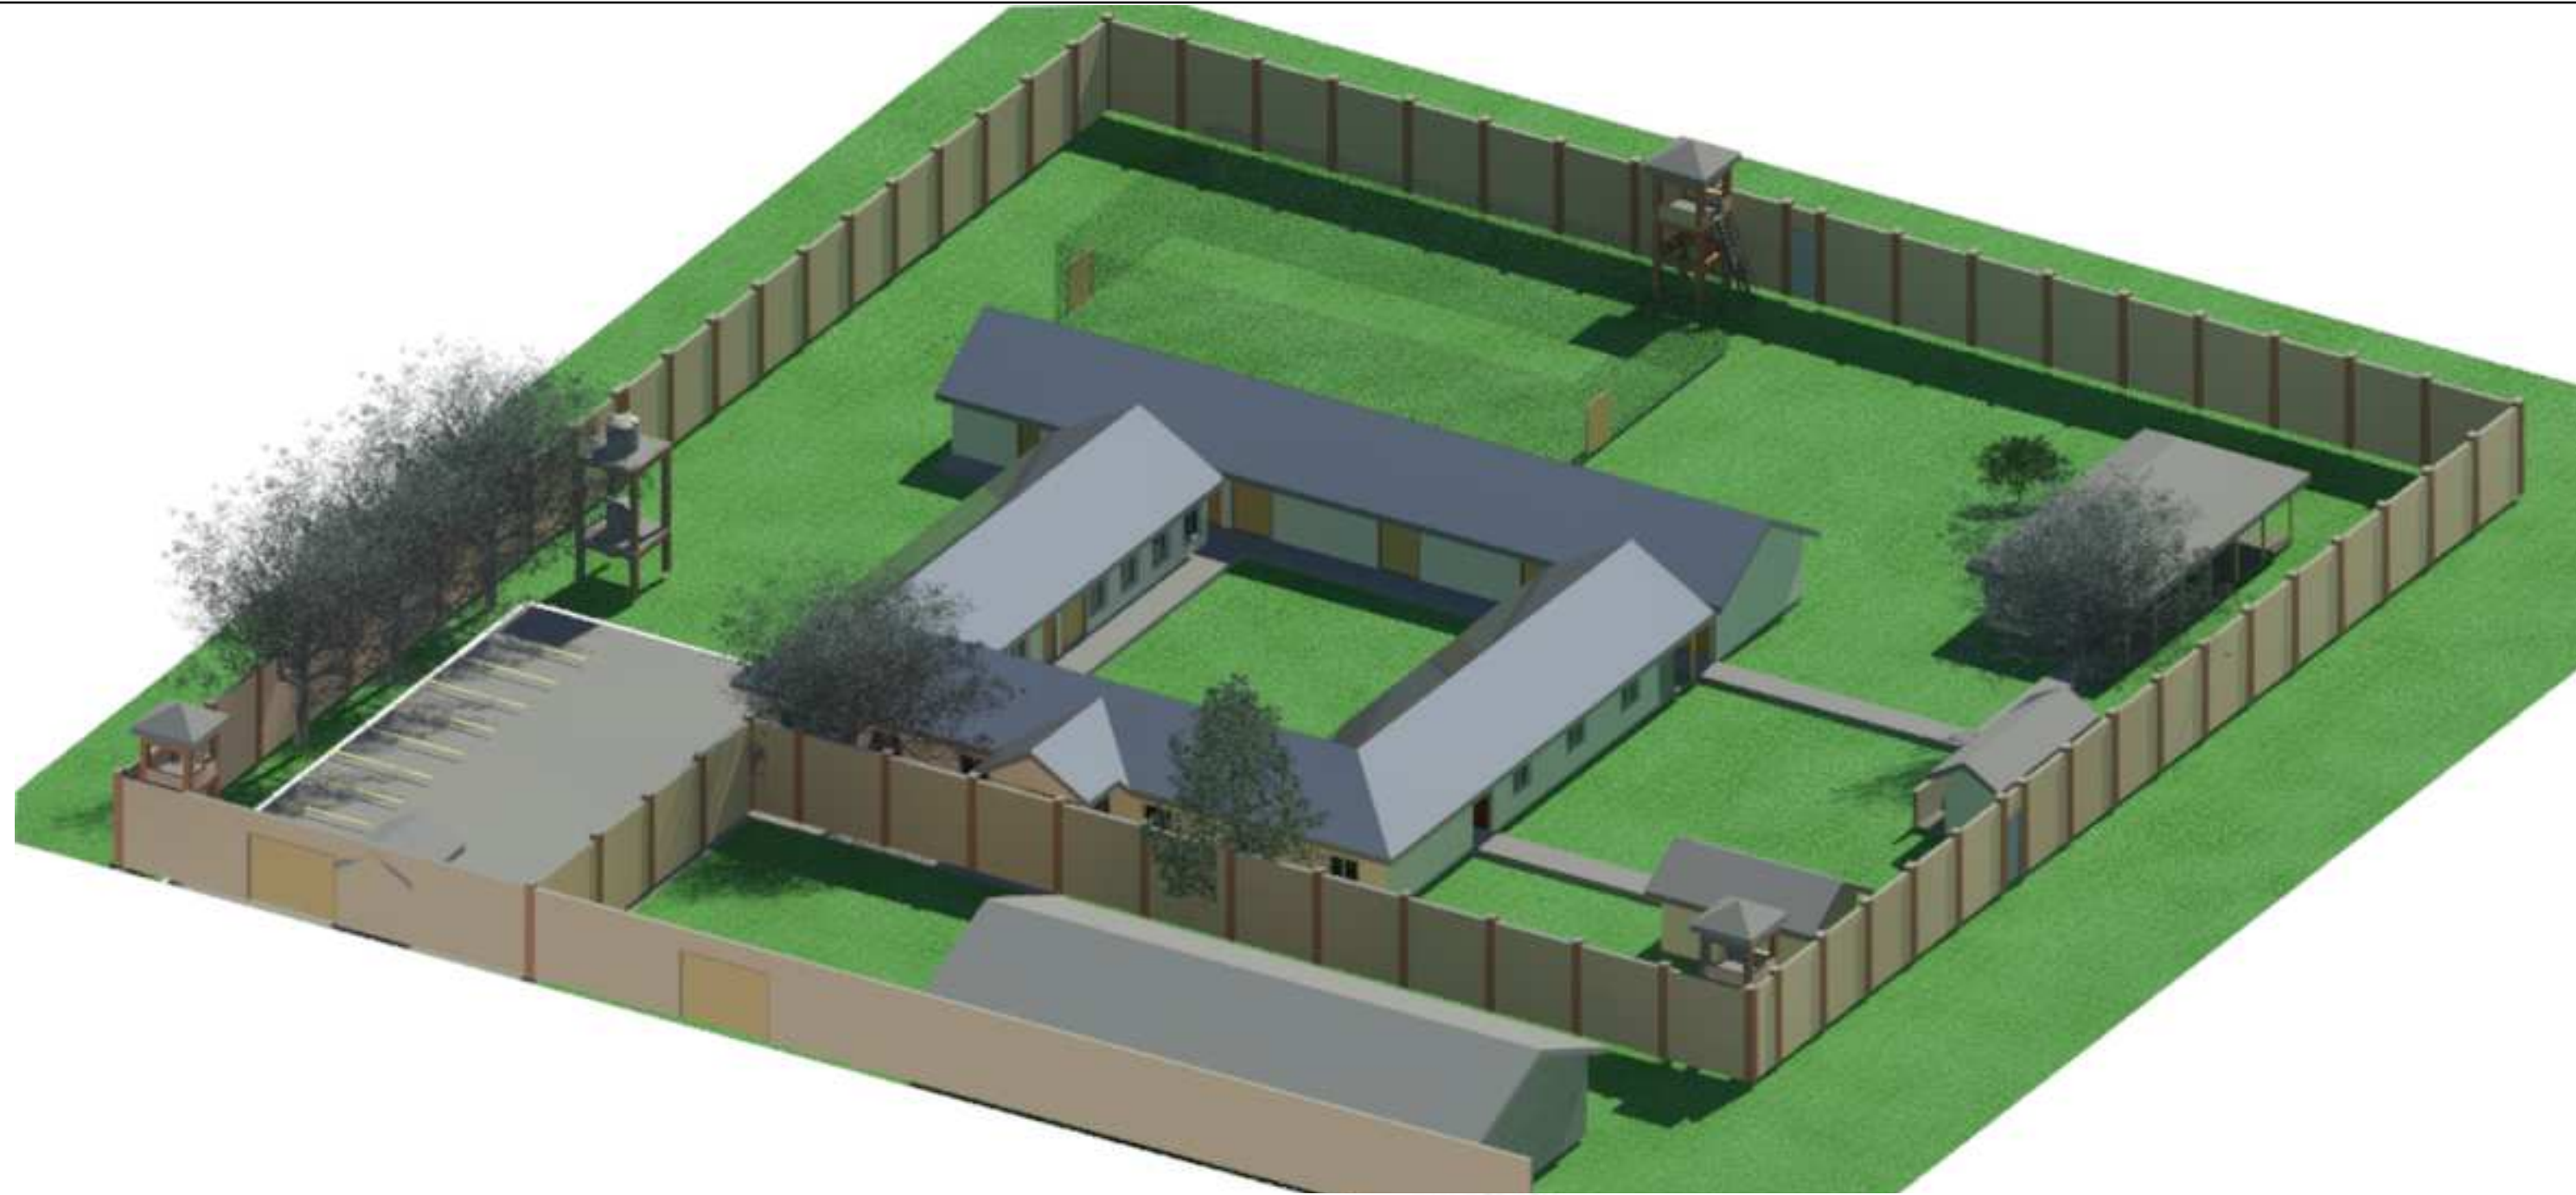

1 -3D-_2
1 : 1



All dimensions are in mm unless stated

Any discrepancies in the drawings should be reported to the consultants before the contractor commences work on site.

All drawings and concepts remain the property of IOM

CLIENT



IOM SOMALIA

CONSULTANT



SOMALIA MOGADISHU OFFICE
Taleh Street, Villa Building,
Mogadishu, Somalia.
Contact Person: Ahmed Abdulkadir Mahadalle
Phone No. +252615-117588
E-mail: ahmed.mahadalle@lafemme.engineering

GAROWE PUNTLAND OFFICE
Allnaser Road - Garowe,
Nugaal, Puntland Somalia
Contact Person - Axmed Nor Aden
Email Address: axmed.aden@lafemme.engineering

BENEFICIARY



INTERIM SOUTH WEST STATE GOVERNMENT

No.	Description	Date

IOM



PROPOSED WOMEN TRANSITION CENTER (WTC) BAIDOA, SOMALIA

3D RENDERS


Project number	IOM/18/02
Date	9/08/2018
Drawn by	J.MOKAYA
Checked by	Eng. J.MUTULILI

A103


Scale 1 : 1

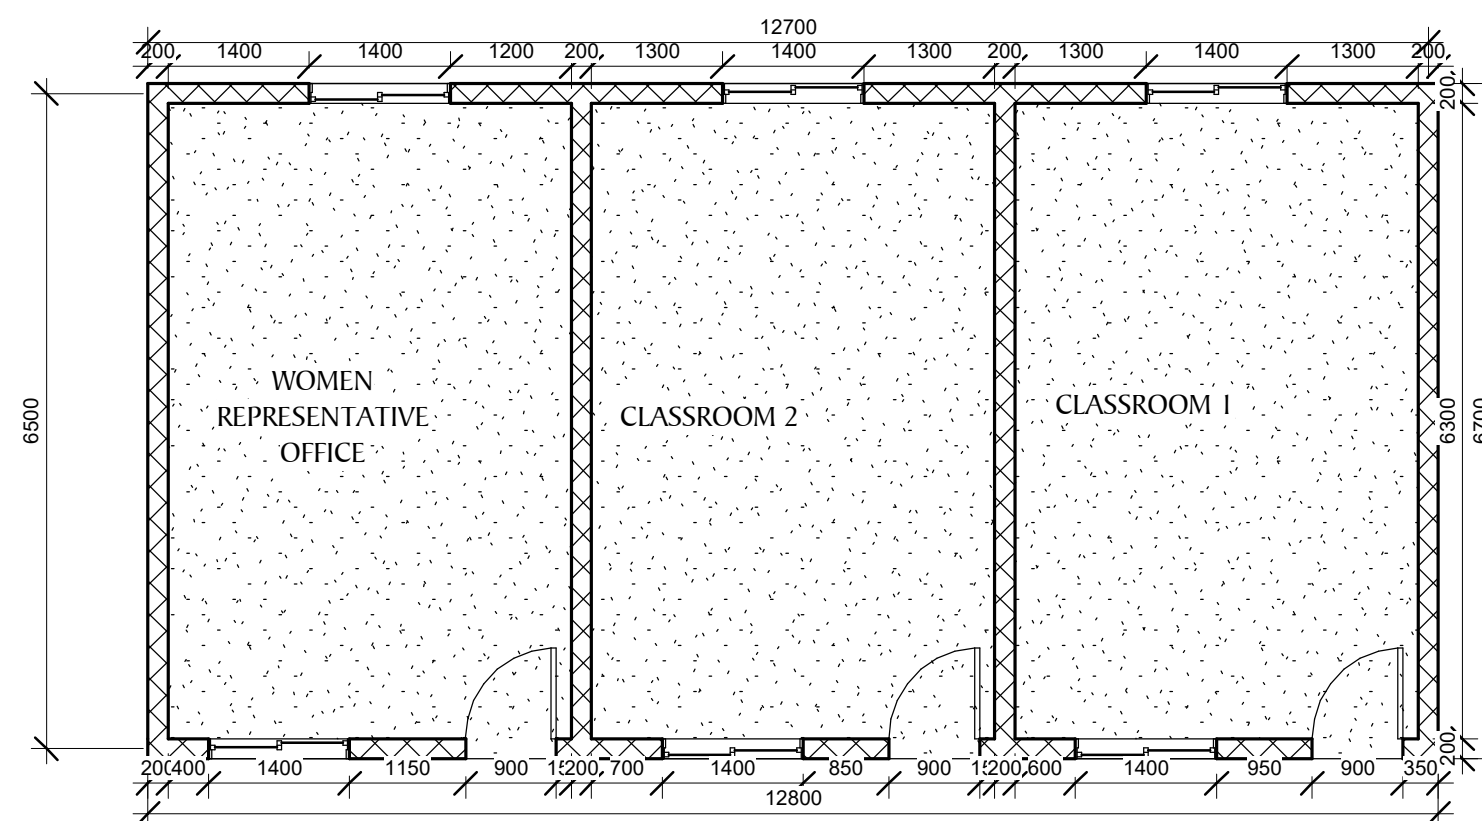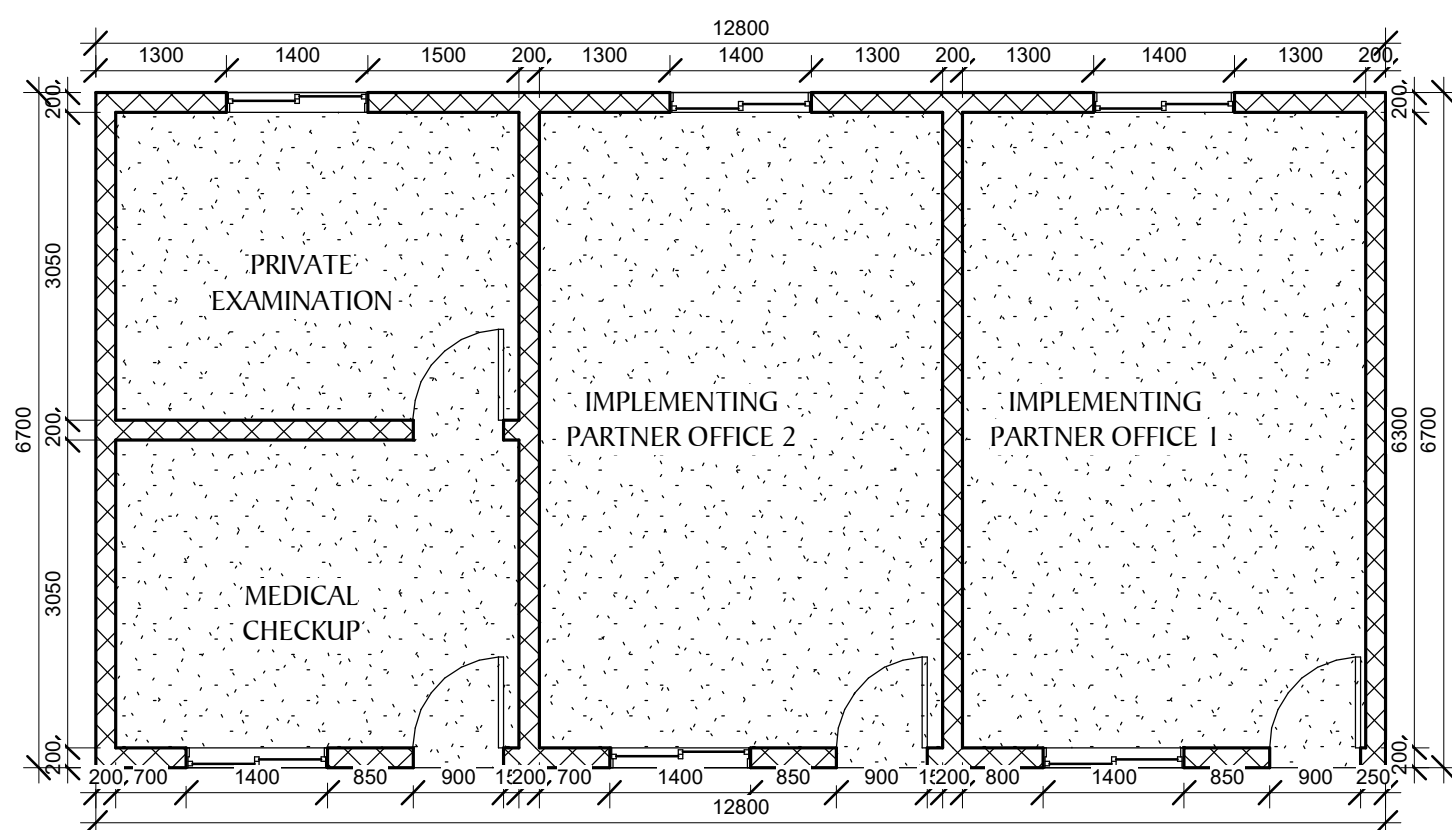


1
NORTHERN WING PLAN
1 : 75

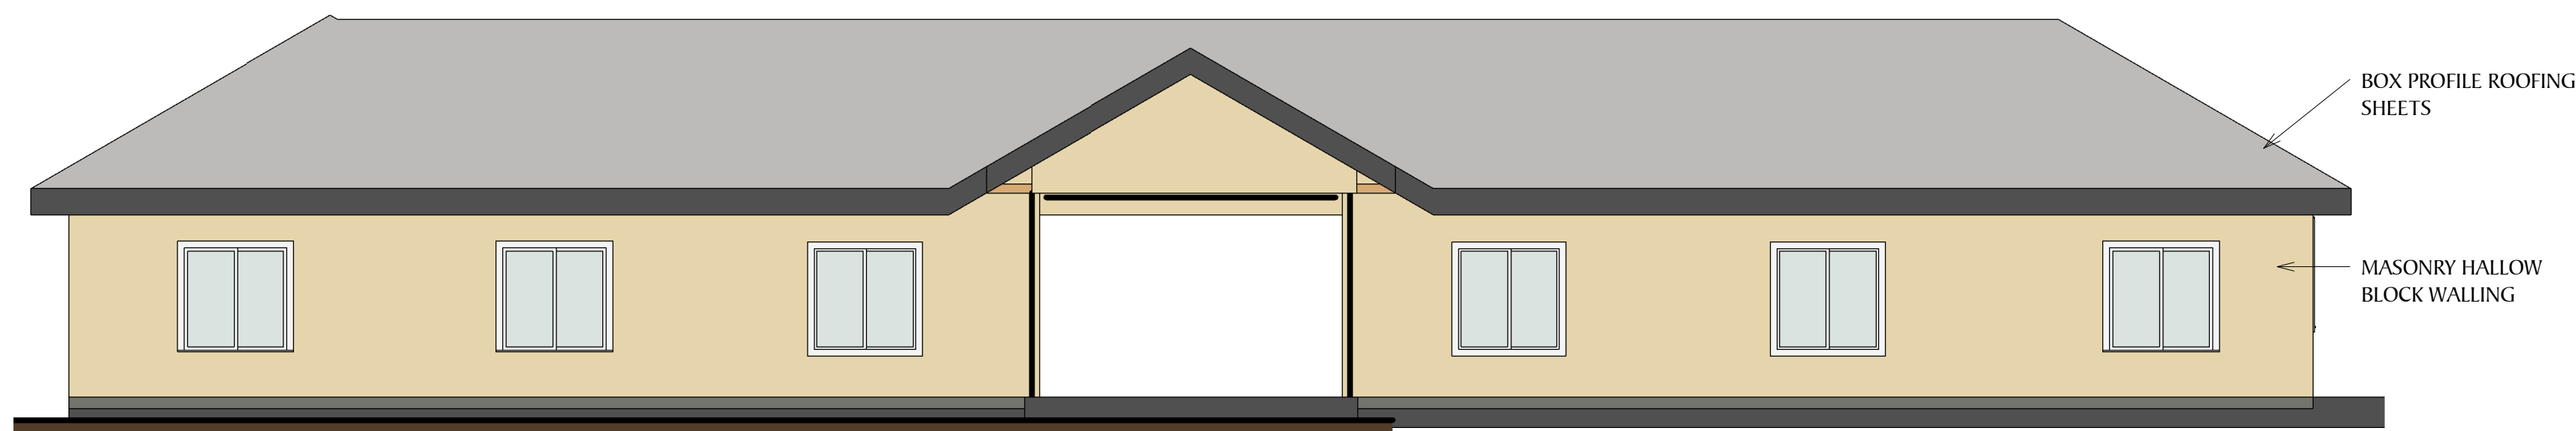

2
NORTHERN WING FRONT
ELEVATION
1 : 75

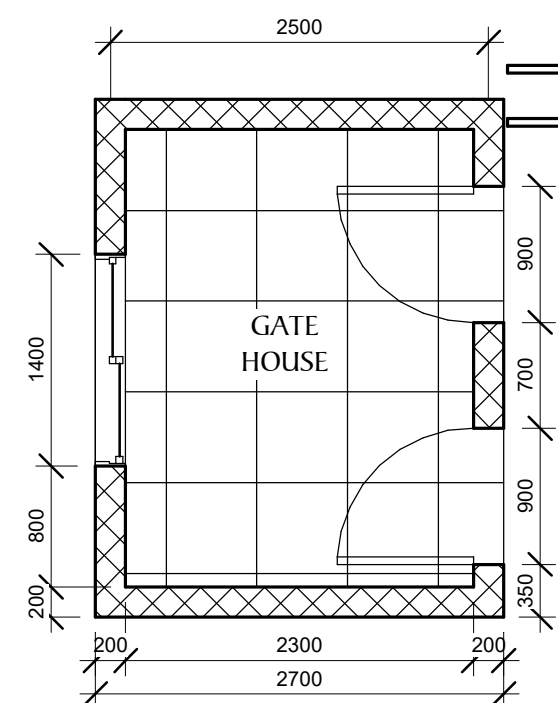

3
GATE HOUSE
1 : 50

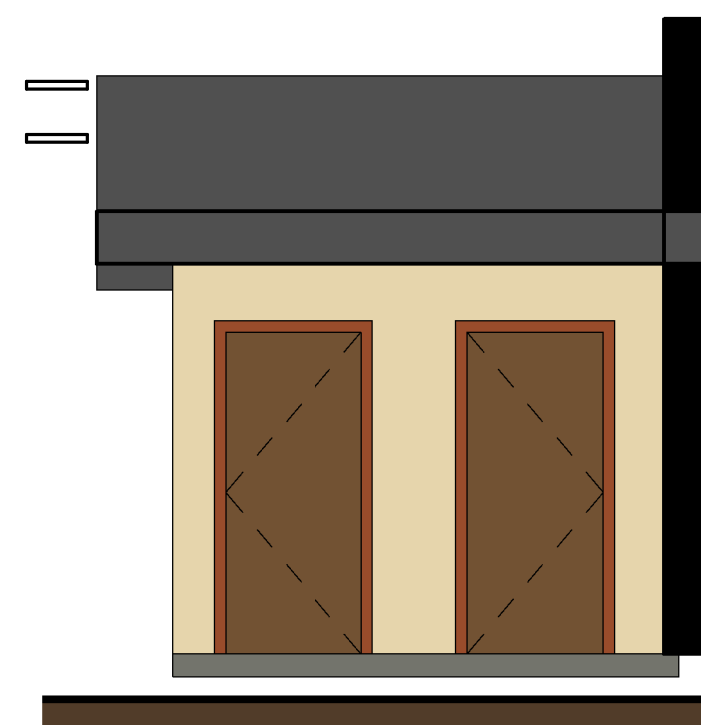

4
GATE HOUSE FRONT
ELEVATION
1 : 50

All dimensions are in mm unless stated

Any discrepancies in the drawings should be reported to the consultants before the contractor commences work on site.

All drawings and concepts remain the property of IOM

CLIENT



IOM SOMALIA

CONSULTANT



SOMALIA MOGADISHU OFFICE
Taleh Street, Villa Building,
Mogadishu, Somalia.
Contact Person: Ahmed Abdulkadir
Mahadalle
Phone No. +252615-117588
E-mail: ahmed.mahadalle@lafemme.engineering

GAROWE PUNTLAND OFFICE
Allnaser Road - Garowe,
Nugaal, Puntland Somalia
Contact Person - Axmed Nor
Aden
Email Address: axmed.aden@lafemme.engineering

BENEFICIARY



INTERIM SOUTH WEST STATE GOVERNMENT

No.	Description	Date

IOM

PROPOSED WOMEN TRANSITION
CENTER (WTC) BAIDOA,
SOMALIA

NORTHERN WING PLAN AND
ELEVATION

Project number IOM/18/02


Date 9/08/2018

Drawn by J. MOKAYA


Checked by Eng.J. MUTULILI

A104


Scale As indicated

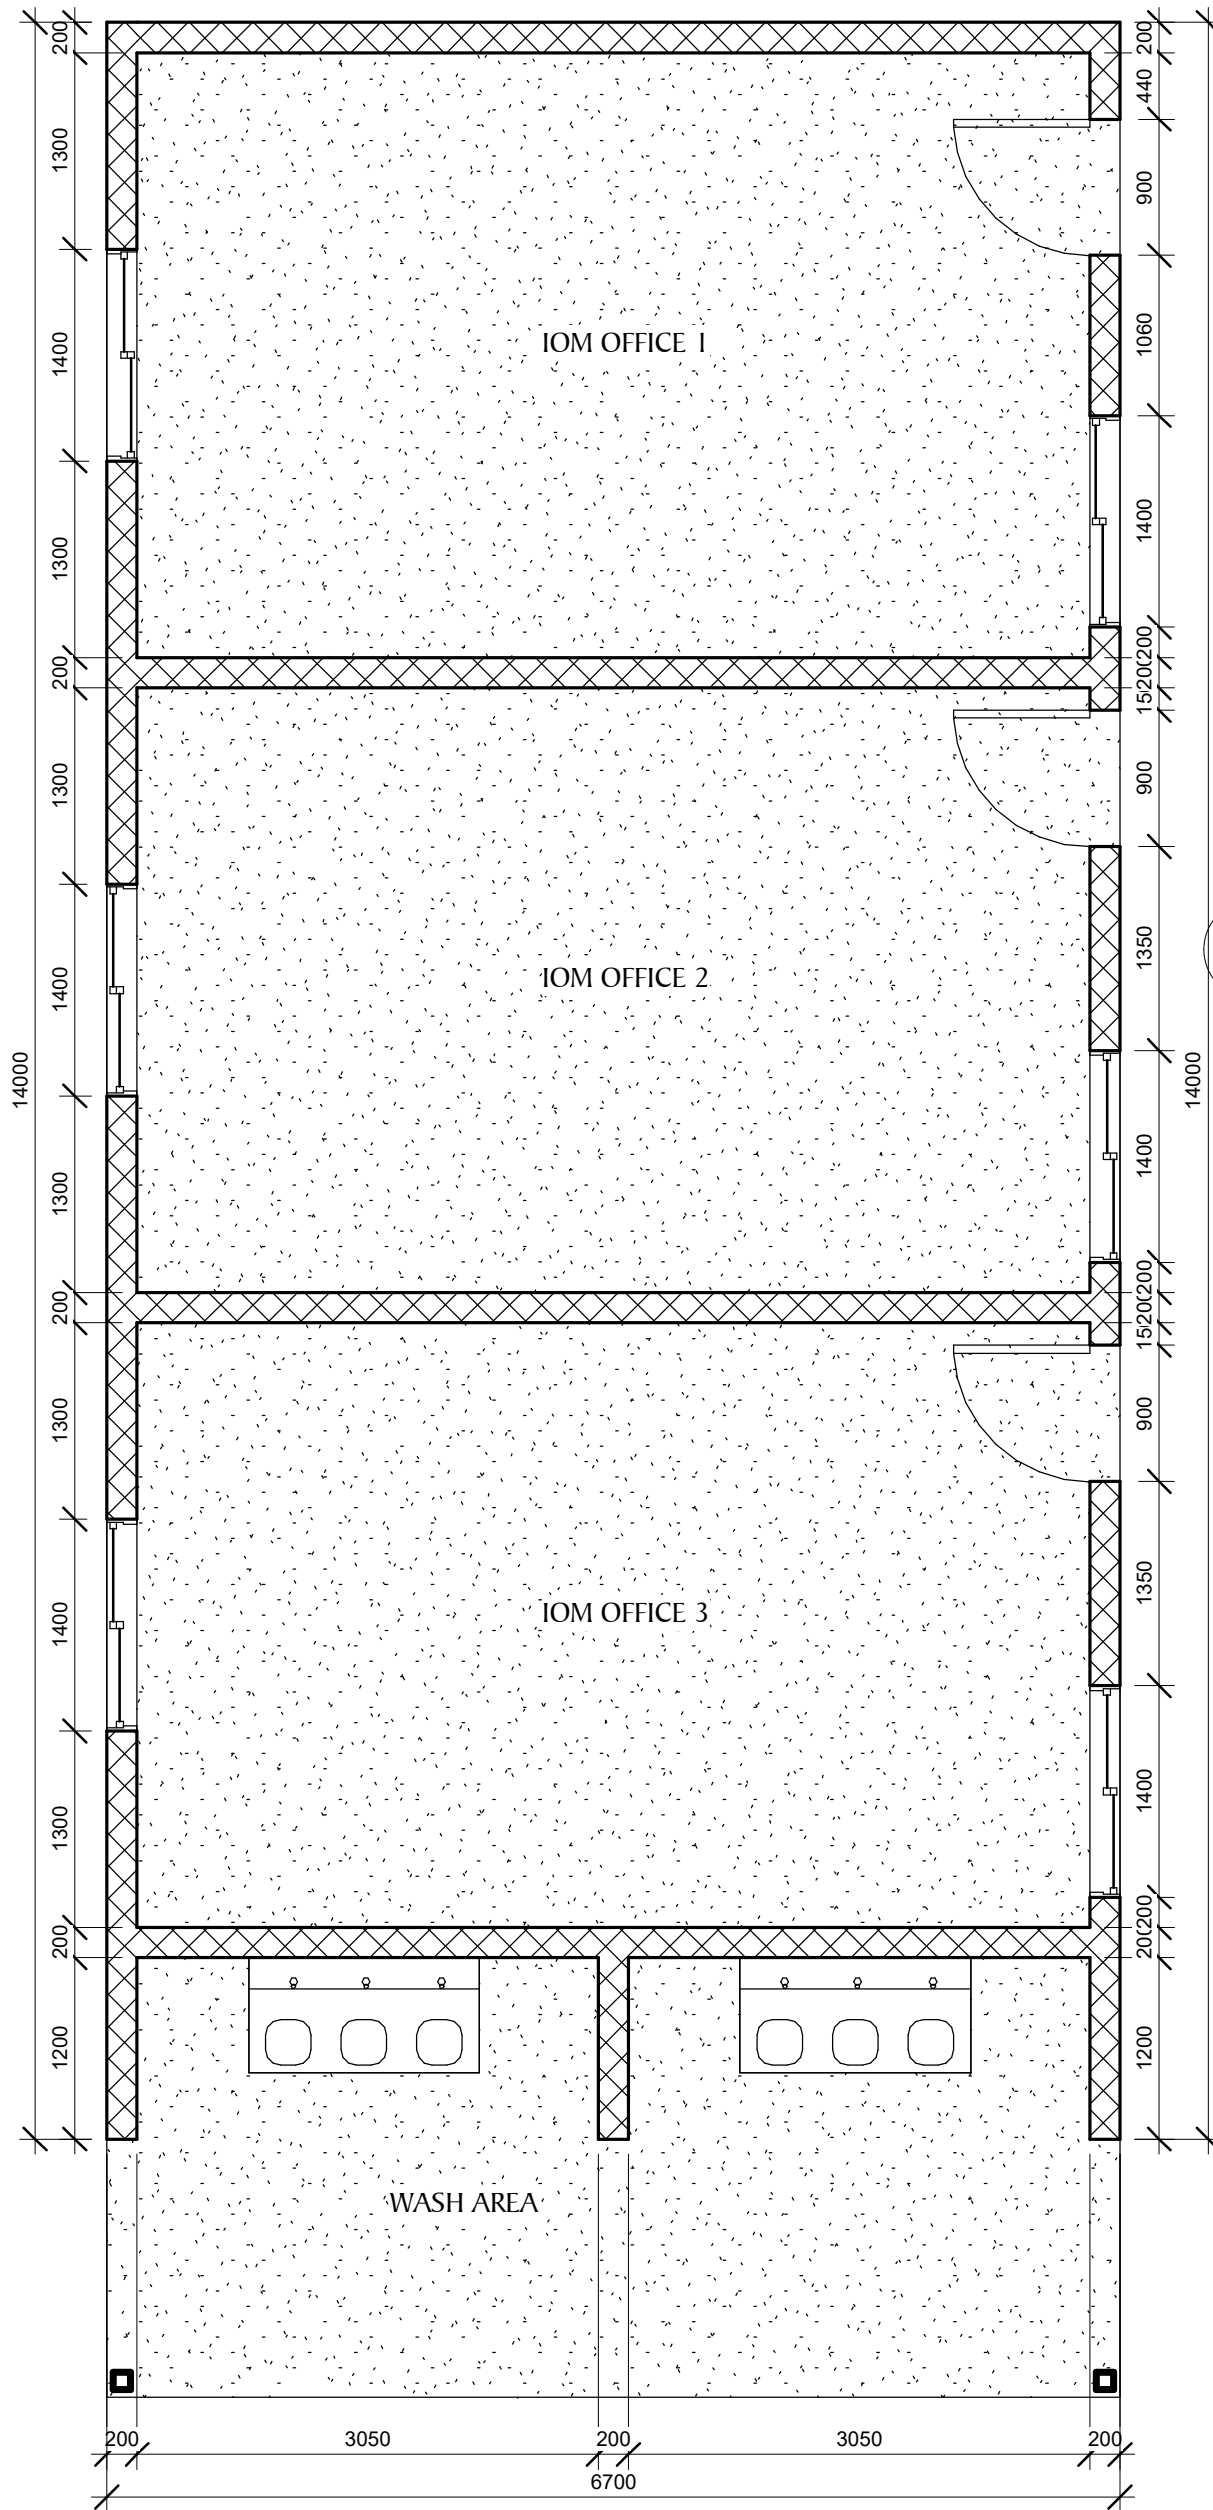


1 WESTERN WING PLAN
1 : 50

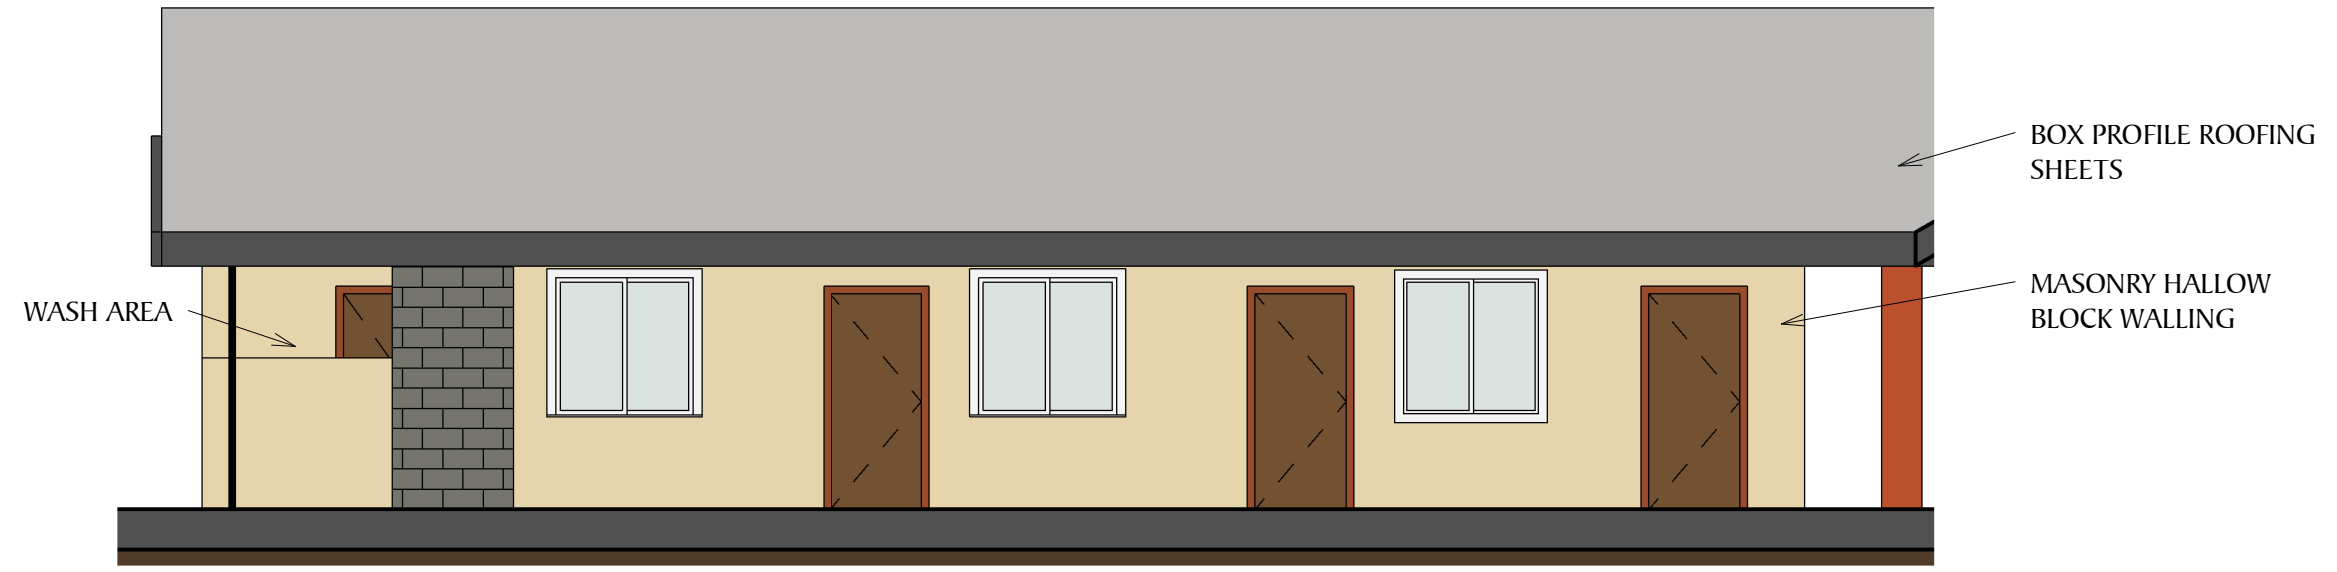

2 WESTERN WING FRONT ELEVATION
1 : 75

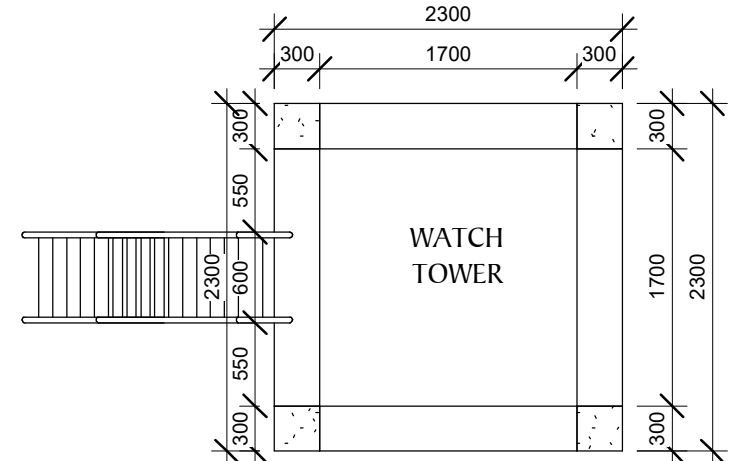

3 WATCH TOWER PLAN
1 : 50

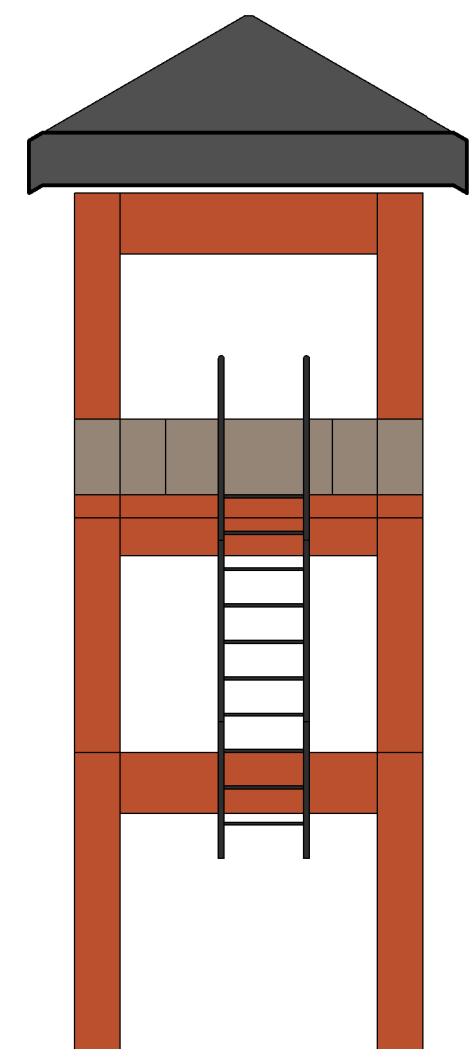

4 WATCH TOWER ELEVATION
1 : 50

All dimensions are in mm unless stated

Any discrepancies in the drawings should be reported to the consultants before the contractor commences work on site.

All drawings and concepts remain the property of IOM

CLIENT



IOM SOMALIA

CONSULTANT



SOMALIA MOGADISHU OFFICE
Taleh Street, Villa Building,
Mogadishu, Somalia.
Contact Person: Ahmed Abdulkadir
Mahadalle
Phone No. +252615-117588
E-mail: ahmed.mahadalle@lafemme.engineering

GAROWE PUNTLAND OFFICE
Allnaser Road - Garowe,
Nugaal, Puntland Somalia
Contact Person - Axmed Nor
Aden
Email Address: ahmed.aden@lafemme.engineering

BENEFICIARY




INTERIM SOUTH WEST STATE GOVERNMENT

No.	Description	Date


IOM	
PROPOSED WOMEN TRANSITION CENTER (WTC) BAIDOA, SOMALIA	
WESTERN WING AND WATCH TOWER PLAN AND ELEVATIONS	
Project number	IOM/18/02
Date	9/08/2018
Drawn by	J.MOKAYA
Checked by	Eng. J. MUTULILI
A105	
Scale	As indicated




2 EASTERN WING
ELEVATION
1 : 75

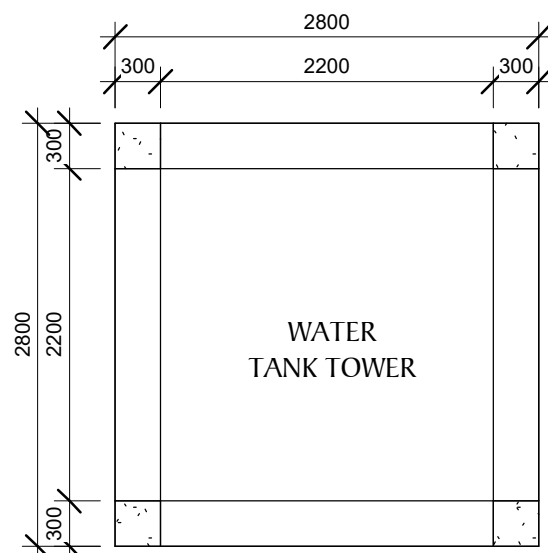

3 WATER TANKS TOWER
1 : 50

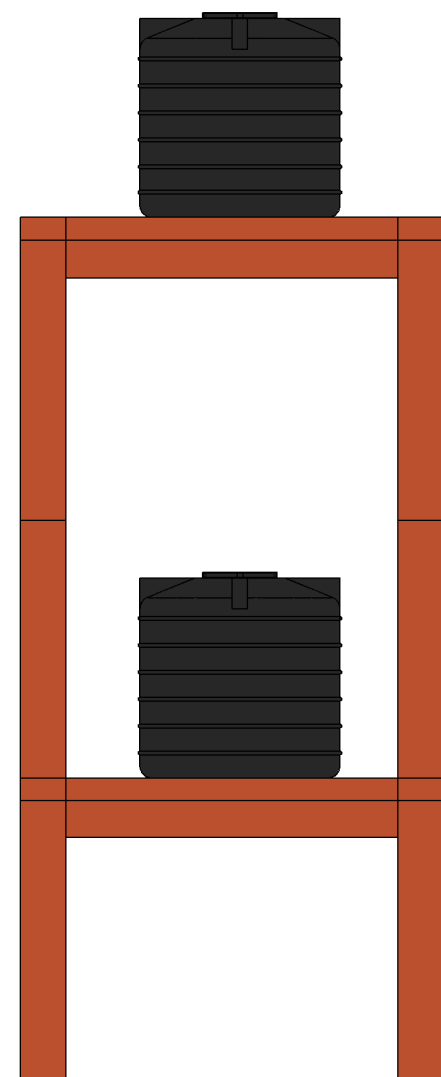

4 WATER TANKS
ELEVATION
1 : 50

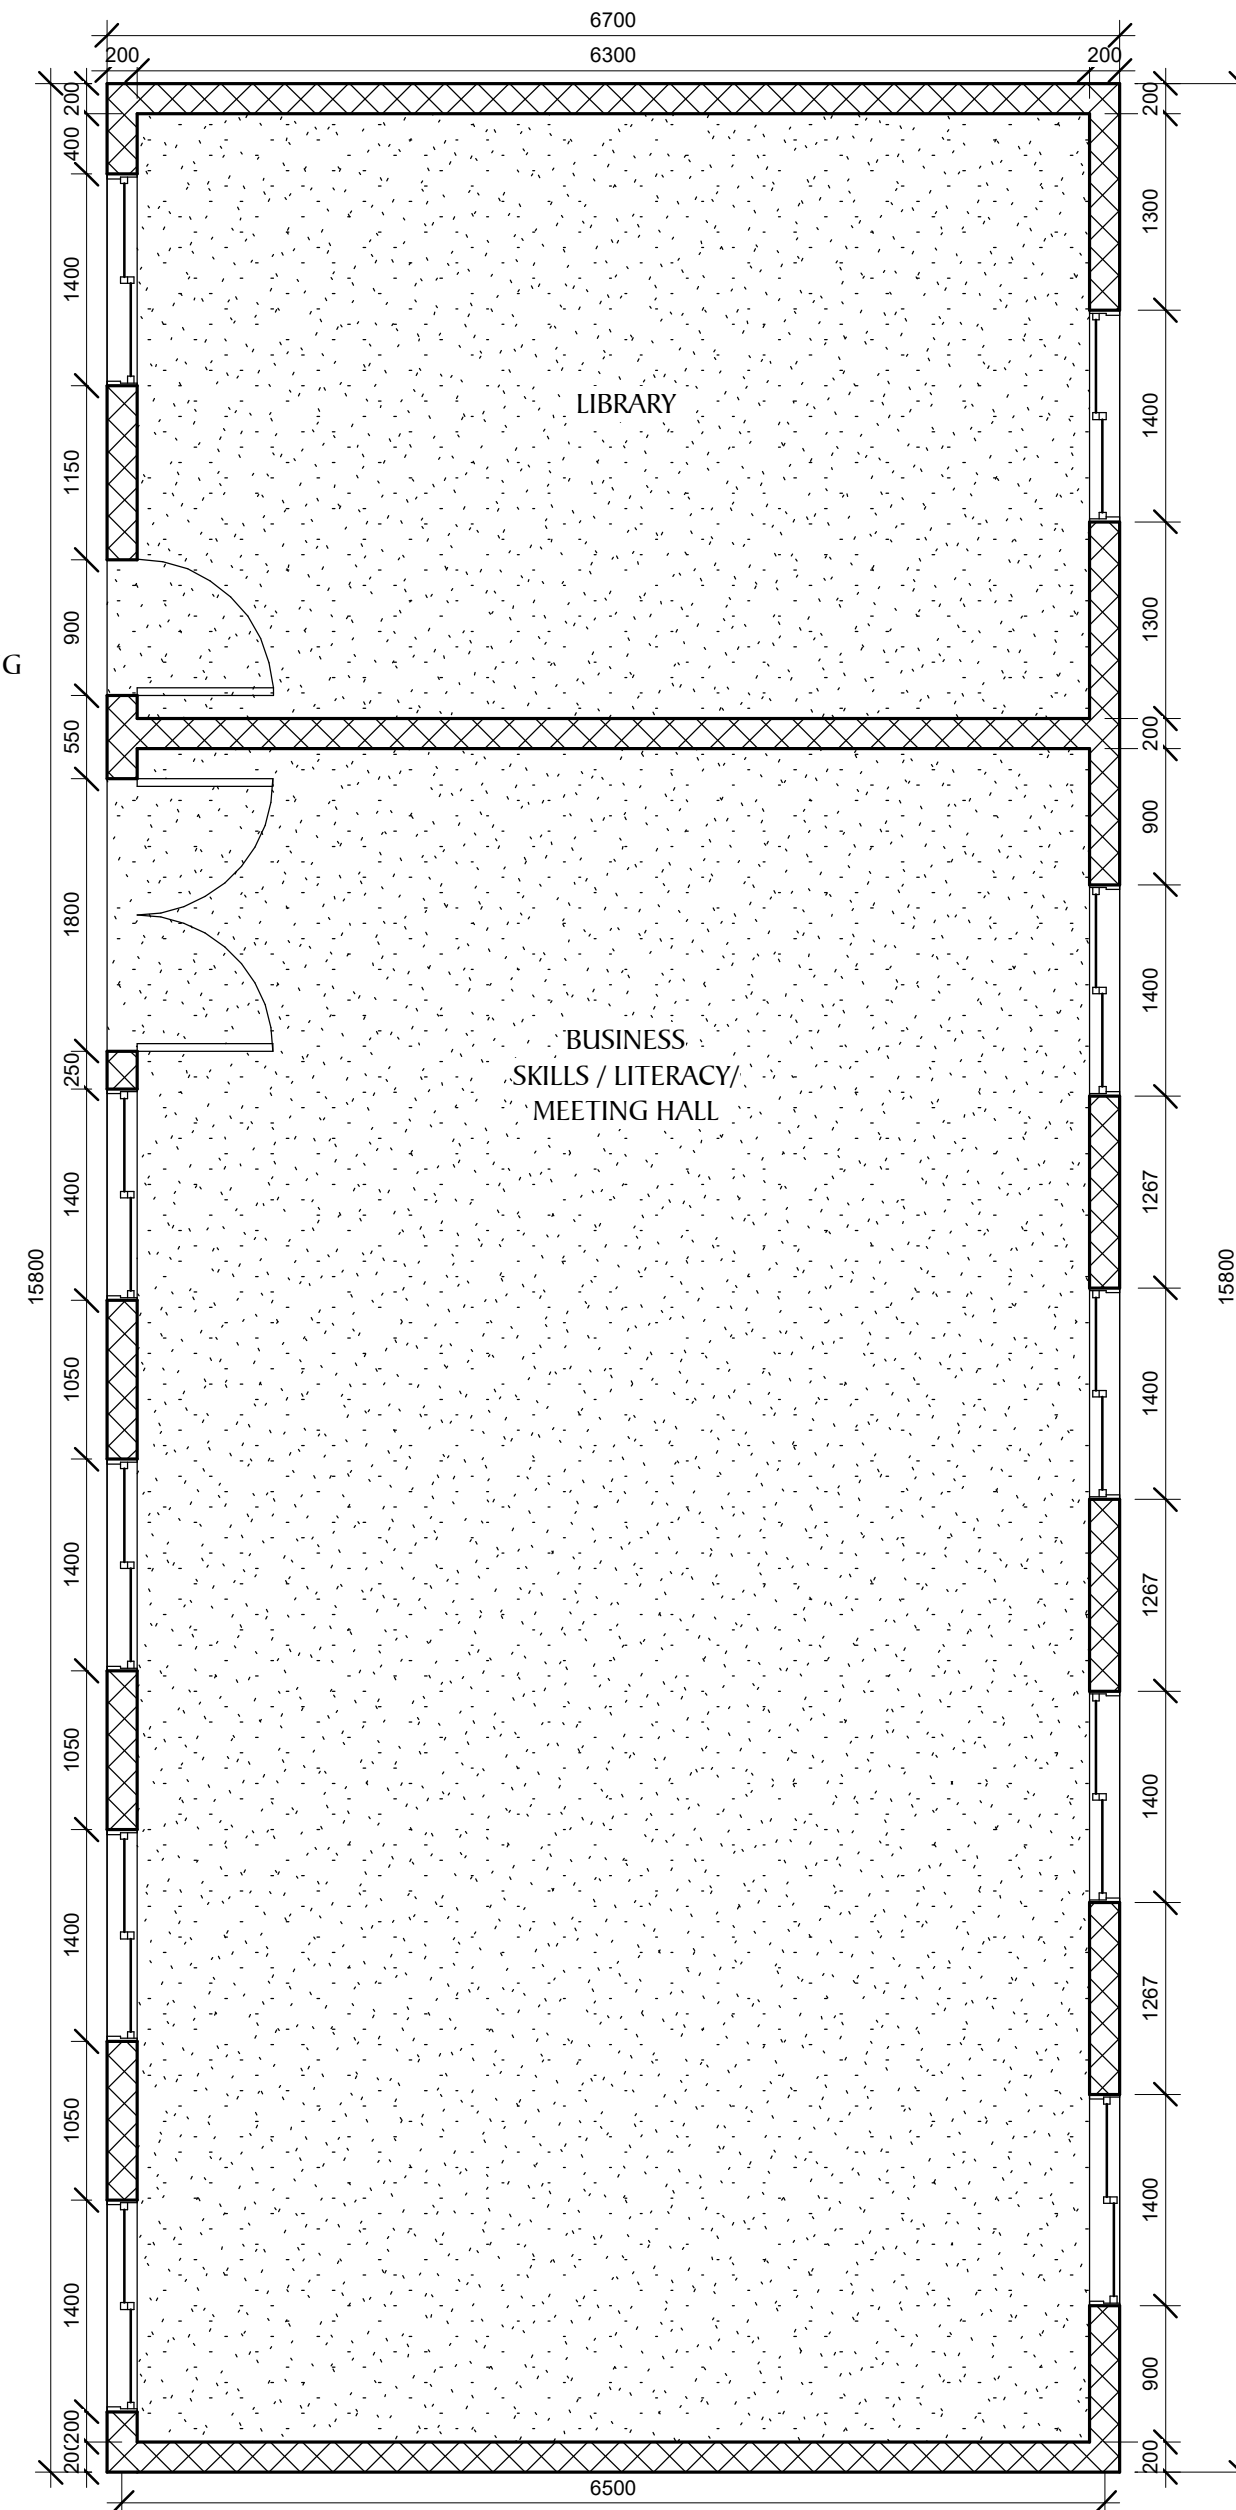

1 EASTERN WING PLAN
1 : 50

All dimensions are in mm unless stated

Any discrepancies in the drawings should be reported to the consultants before the contractor commences work on site.

All drawings and concepts remain the property of IOM

CLIENT



IOM SOMALIA

CONSULTANT



SOMALIA MOGADISHU OFFICE
Taleh Street, Villa Building,
Mogadishu, Somalia.
Contact Person: Ahmed Abdukadir
Mahadalle
Phone No. +252615-117588
E-mail: ahmed.mahadalle@lafemme.engineering

GAROWE PUNTLAND OFFICE
Allinaser Road - Garowe,
Nugaal, Puntland Somalia
Contact Person - Axmed Nor
Aden
Email Address: axmed.aden@lafemme.engineering

BENEFICIARY



INTERIM SOUTH WEST STATE GOVERNMENT

No.	Description	Date

IOM

PROPOSED WOMEN TRANSITION
CENTER (WTC) BAIDOA,
SOMALIA

EASTERN WING AND WATER
TANKS PLANS AND ELEVATIONS

Project number IOM/18/02


Date 9/08/2018

Drawn by J.MOKAY


Checked by Eng.J. MUTULILI

A106

Scale As indicated

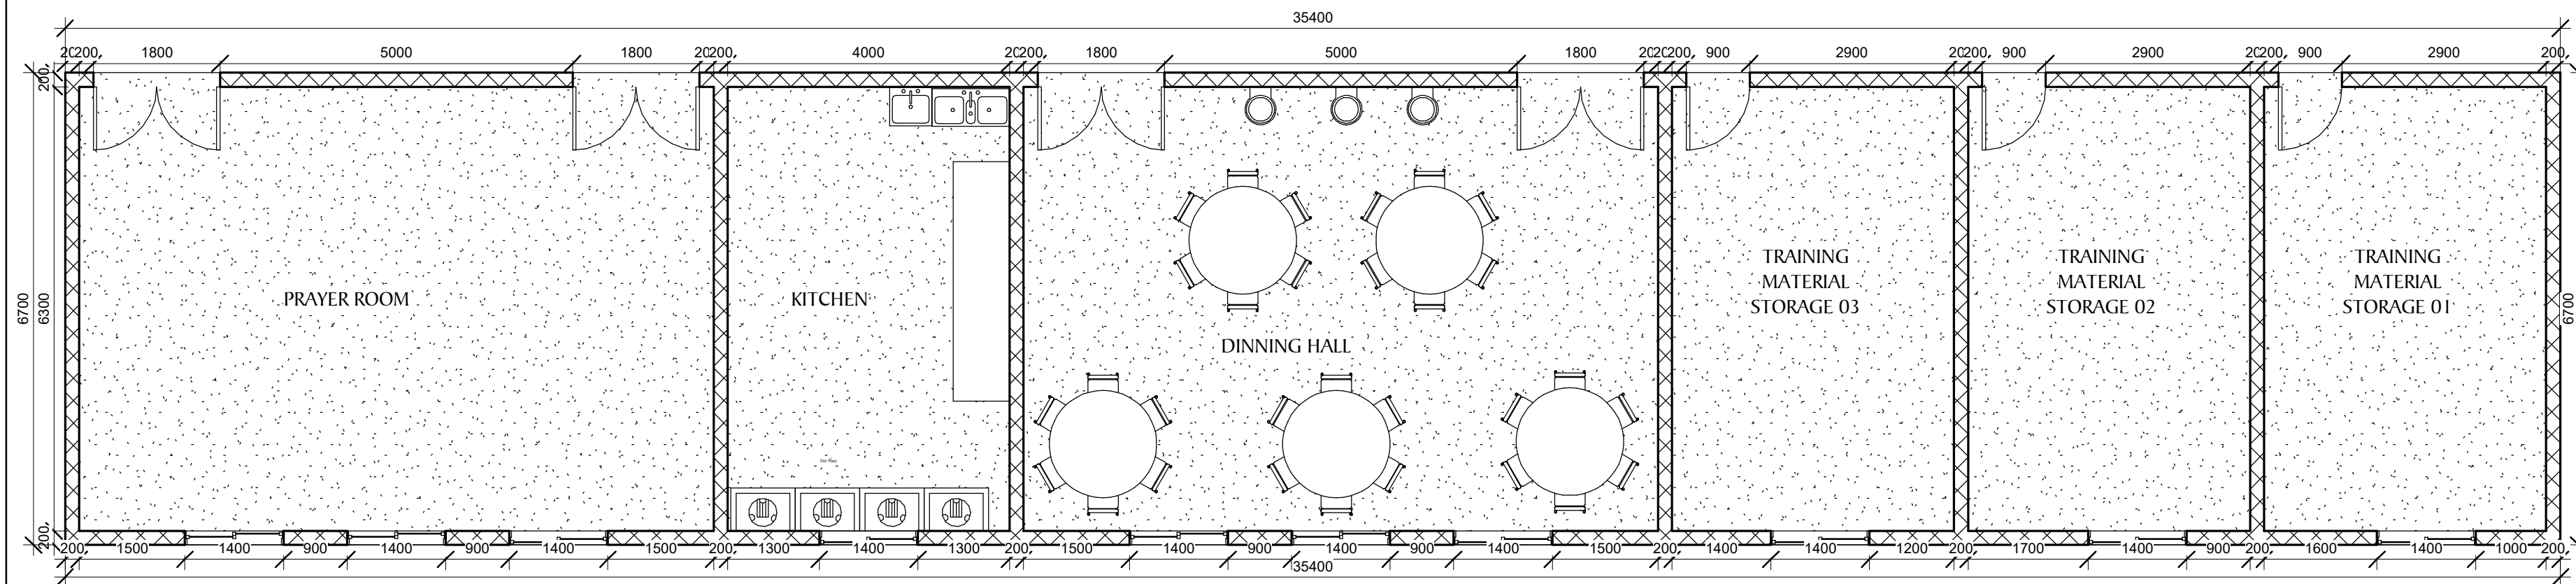

1 SOUTHERN WING PLAN
1 : 75

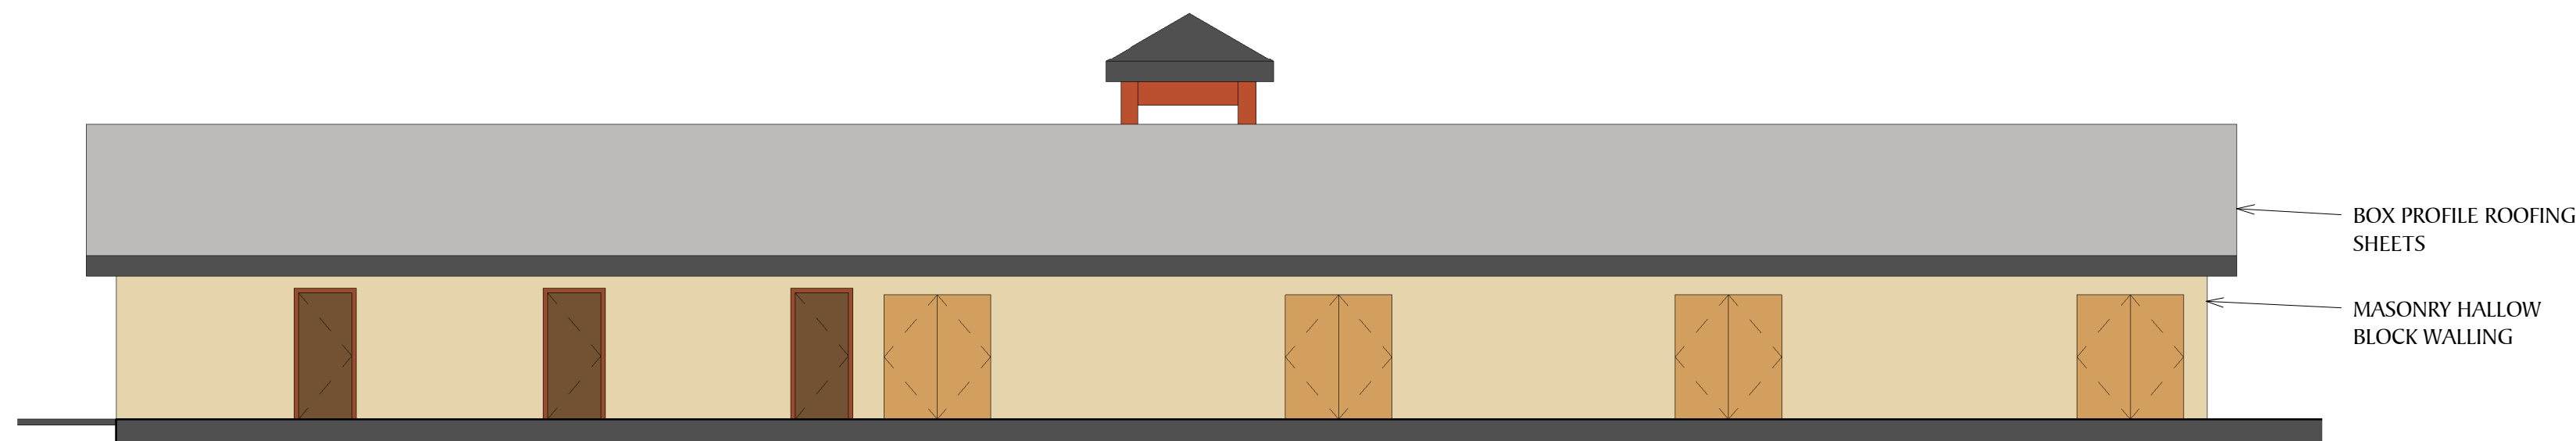

2 SOUTHERN WING FRONT ELEVATION
1 : 100

All dimensions are in mm unless stated

Any discrepancies in the drawings should be reported to the consultants before the contractor commences work on site.

All drawings and concepts remain the property of IOM

CLIENT

IOM SOMALIA

CONSULTANT

LA FEMME ENGINEERING SERVICES LTD
P.O. Box 64723 - 00620 Nairobi
New Wamunini House, Westlands
Phone +254728169329
Email: info@lafemme.engineering
Jana.Mutulili@lafemme.engineering

SOMALIA MOGADISHU OFFICE
Taleh Street, Villa Building,
Mogadishu, Somalia.
Contact Person: Ahmed Abdulkadir Mahadalle
Phone No. +252615-117588
E-mail: ahmed.mahadalle@lafemme.engineering


GAROWE PUNTLAND OFFICE
Alinaser Road - Garowe,
Nugaal, Puntland Somalia
Contact Person - Axmed Nor Aden
Email Address: axmed.aden@lafemme.engineering

BENEFICIARY

INTERIM SOUTH WEST STATE GOVERNMENT


No.	Description	Date

IOM	
PROPOSED WOMEN TRANSITION CENTER (WTC) BAIDOA, SOMALIA	
SOUTHERN WING PLAN AND ELEVATION	
Project number	IOM/18/02
Date	9/08/2018
Drawn by	J. MOKAYA
Checked by	Eng. J. MUTULILI
A107	
Scale	As indicated

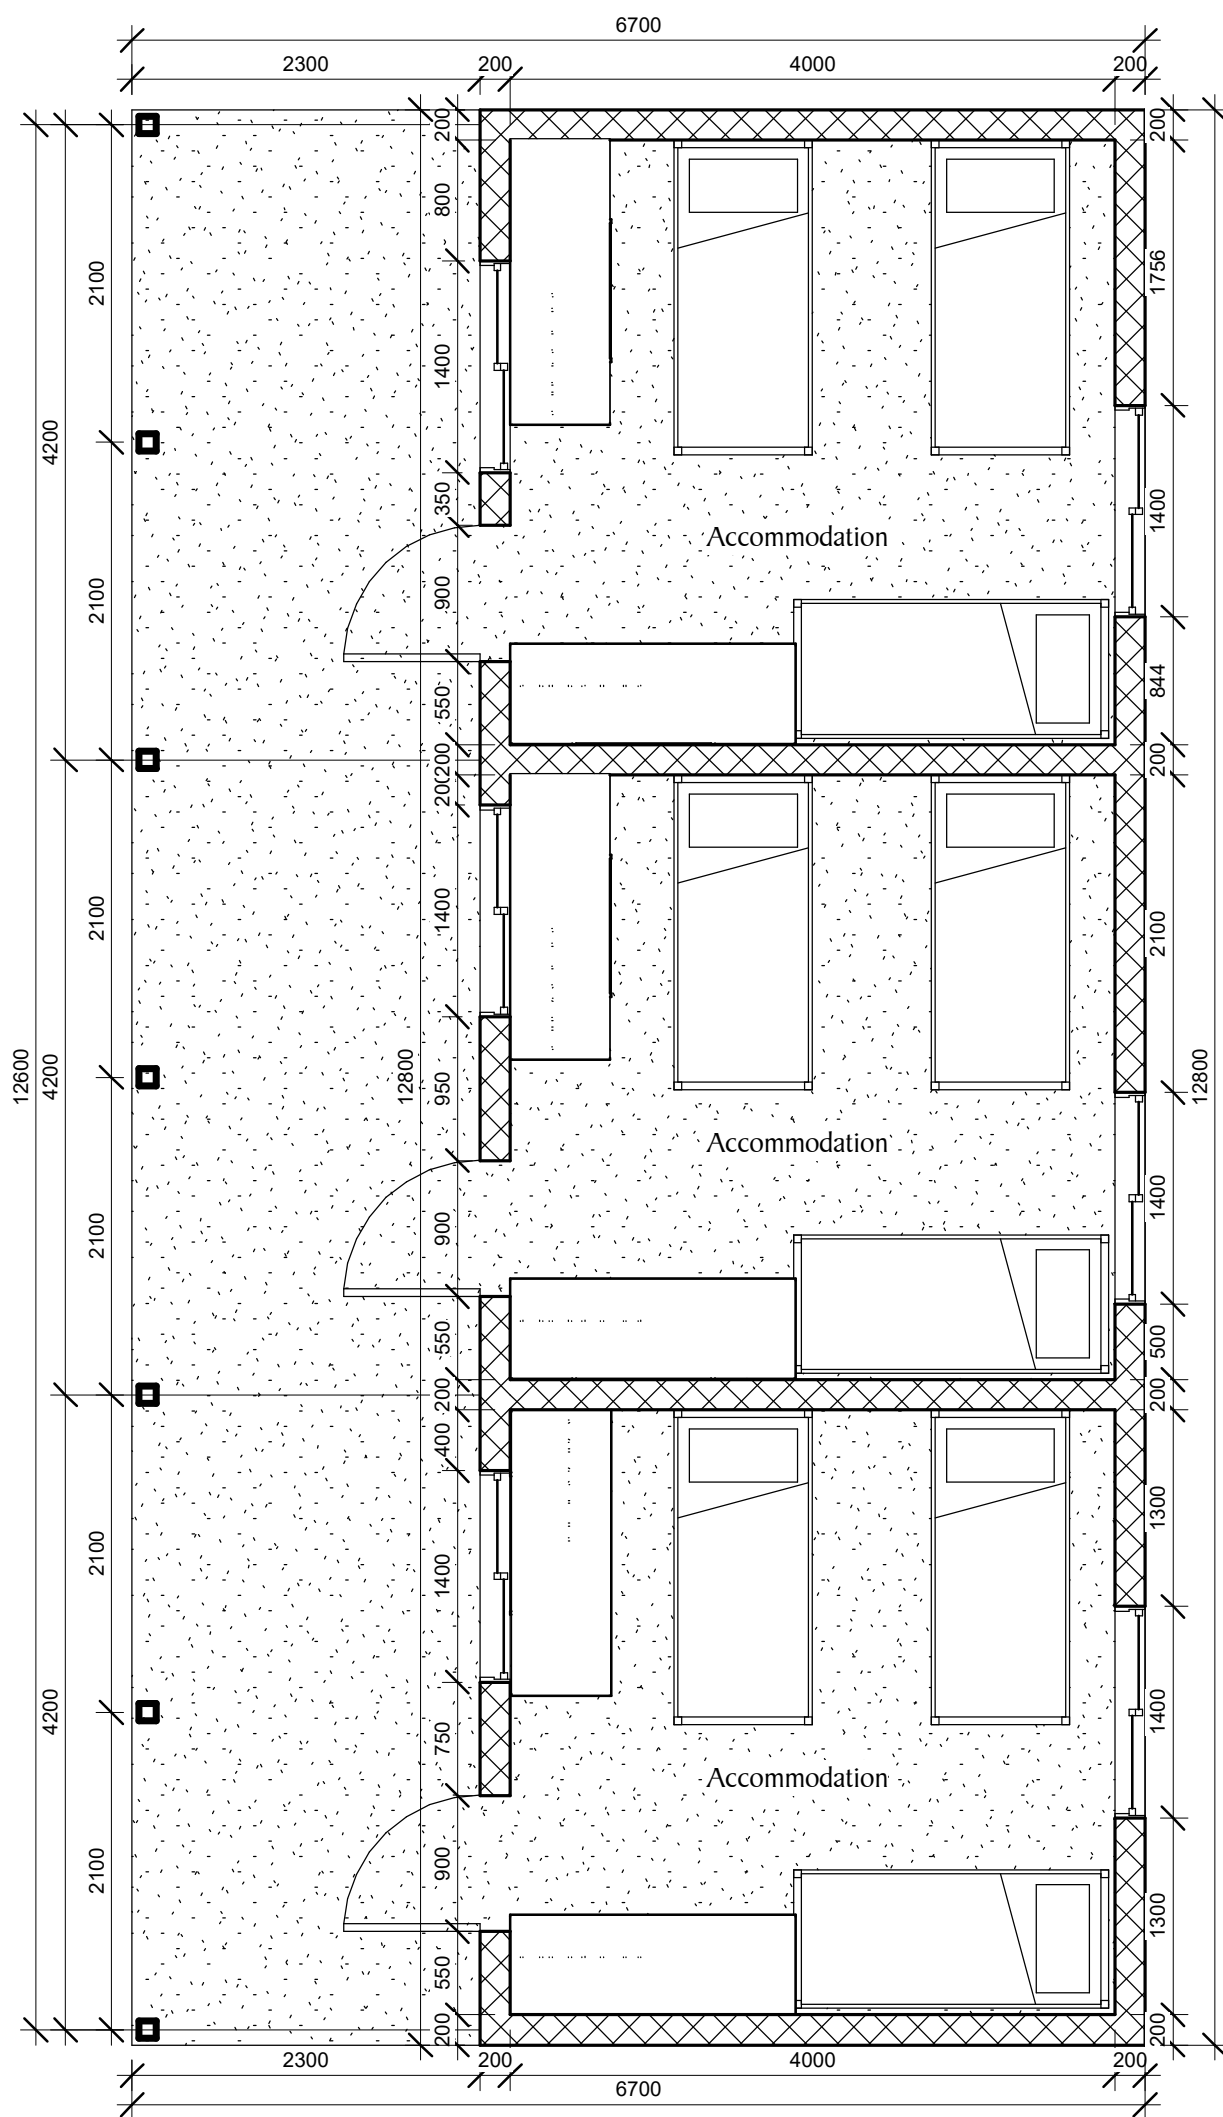


1 ACCOMMODATION BLOCK PLAN
1 : 50

2 Accommodation
1 : 75

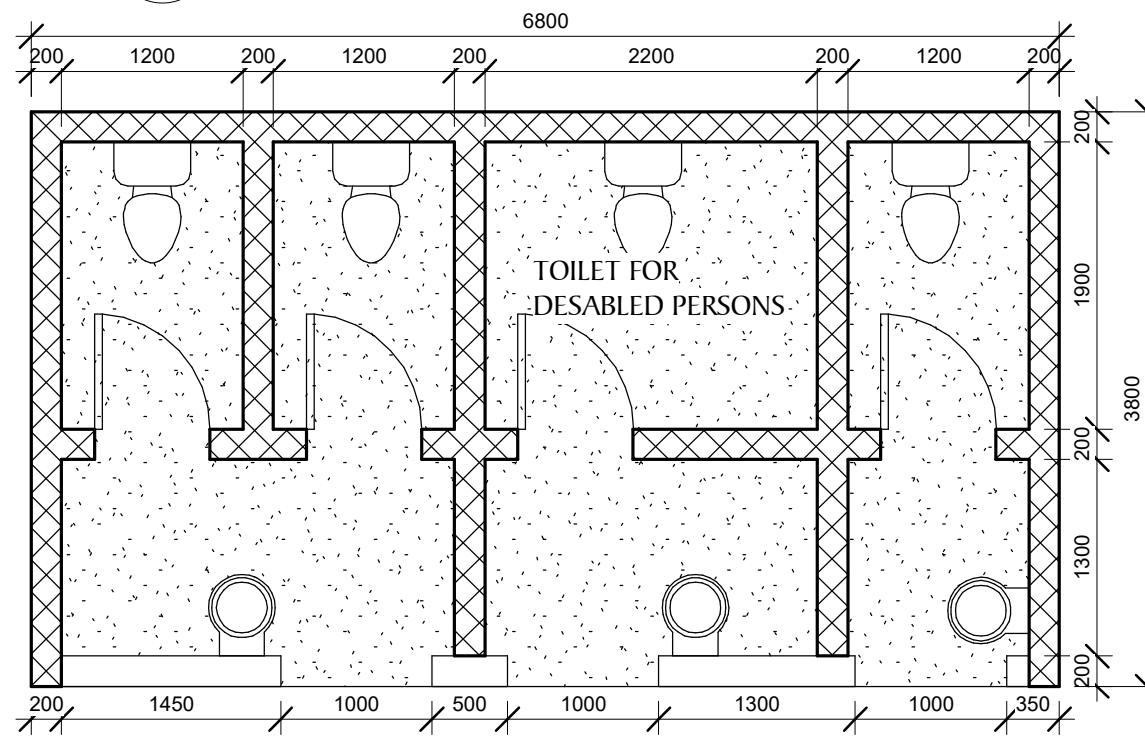


3 STAFF TOILETS
1 : 50

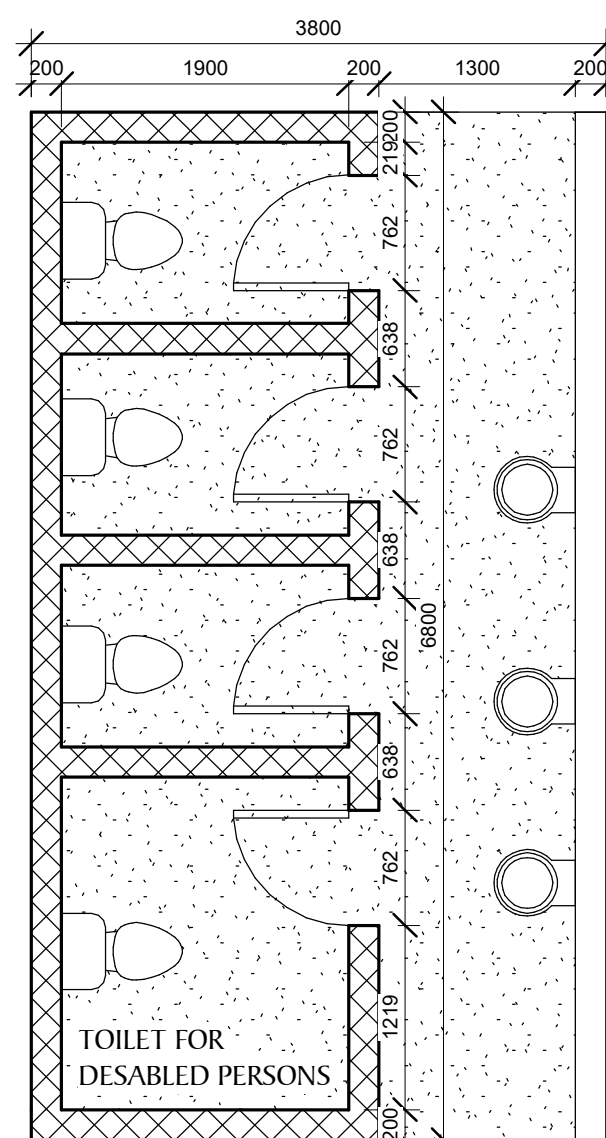


5 TOILET PLAN
1 : 50

6 Toilets
1 : 75

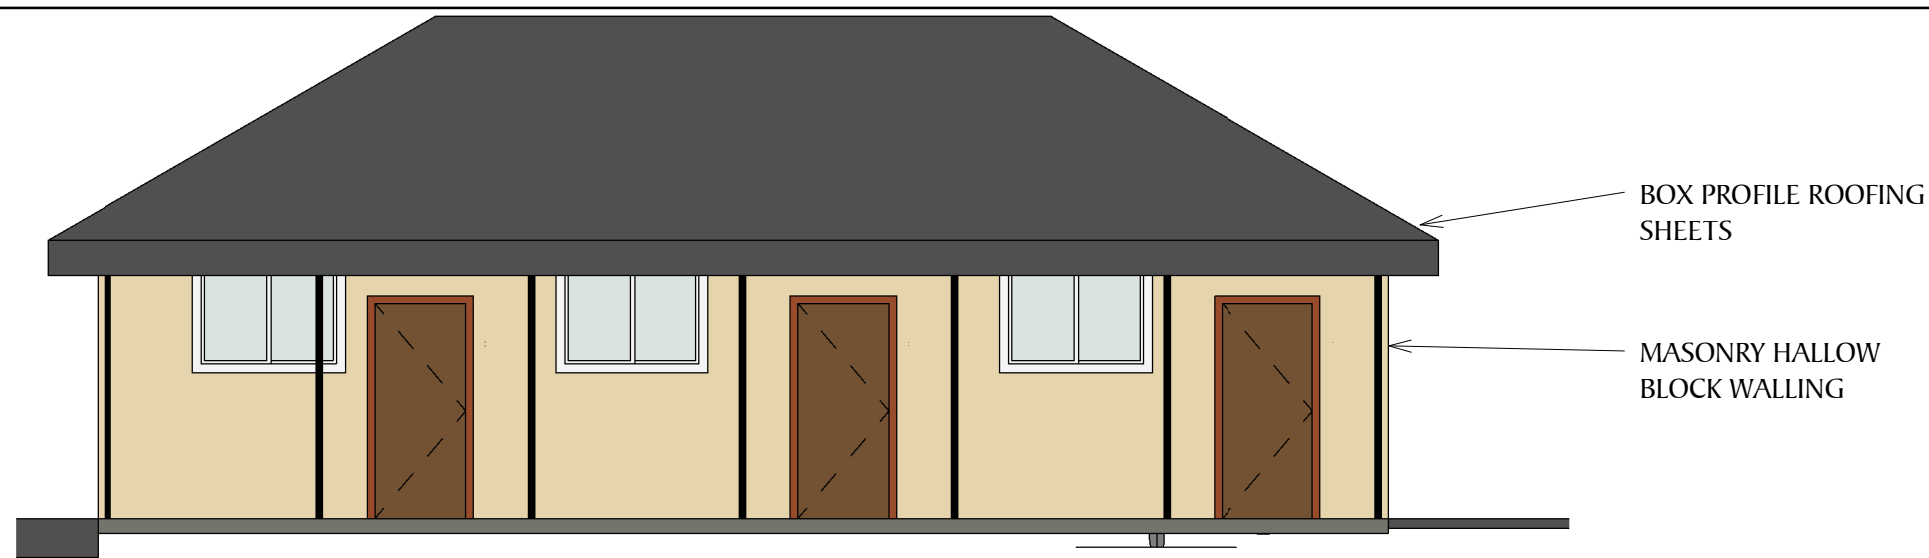

BOX PROFILE ROOFING SHEETS


MASONRY HALLOW BLOCK WALLING

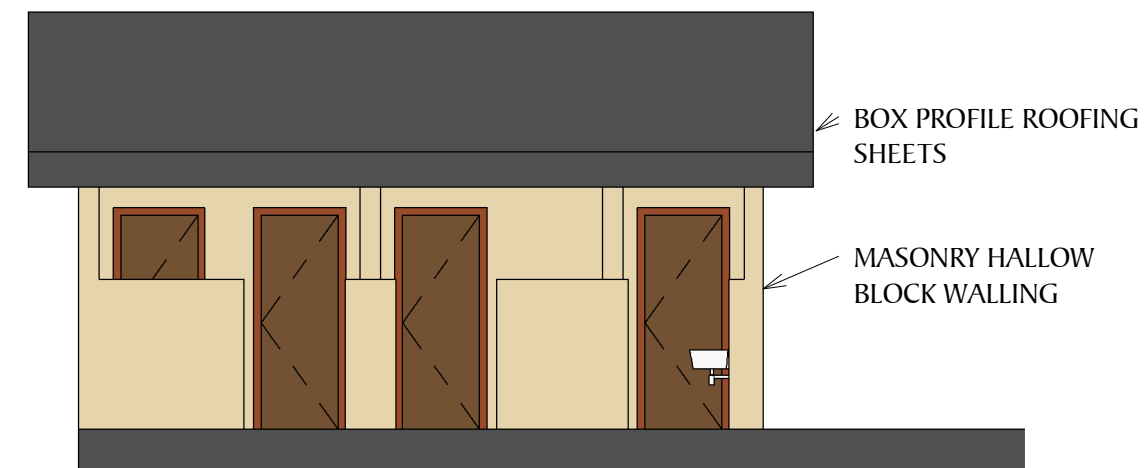

BOX PROFILE ROOFING SHEETS

MASONRY HALLOW BLOCK WALLING

4 STAFF TOILETS FRONT ELEVATION
1 : 75

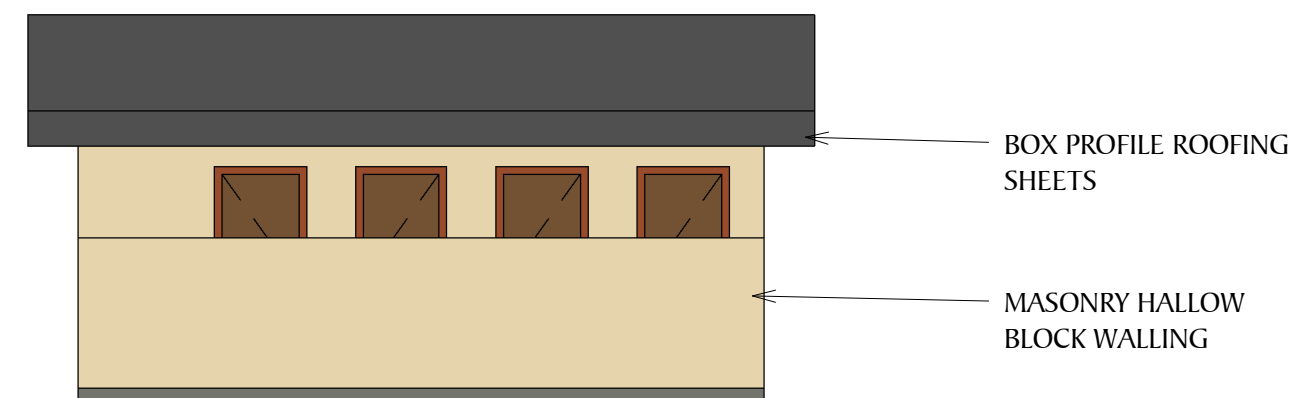

BOX PROFILE ROOFING SHEETS

MASONRY HALLOW BLOCK WALLING

All dimensions are in mm unless stated

Any discrepancies in the drawings should be reported to the consultants before the contractor commences work on site.

All drawings and concepts remain the property of IOM

CLIENT



IOM SOMALIA

CONSULTANT



SOMALIA MOGADISHU OFFICE
Taleh Street, Villa Building,
Mogadishu, Somalia.
Contact Person: Ahmed Abdulkadir
Mahadalle
Phone No. +252615-117588
E-mail: ahmed.mahadalle@lafemme.engineering

GAROWE PUNTLAND OFFICE
Allnaser Road - Garowe,
Nugaal, Puntland Somalia
Contact Person - Axmed Nor
Aden
Email Address: axmed.aden@lafemme.engineering

BENEFICIARY



INTERIM SOUTH WEST STATE GOVERNMENT

No.	Description	Date

IOM

PROPOSED WOMEN TRANSITION CENTER (WTC) BAIDOA, SOMALIA

ACCOMODATION BLOCK AND TOILETS PLANS AND ELEVATIONS

Project number	IOM/18/02
Date	9/08/2018
Drawn by	J.MOKAYA
Checked by	Eng. J. MUTULILI

A108

Scale As indicated