


PROPOSED CONSTRUCTION OF QARSONI VILLAGE SOLARIZED SHALLOW WELLS - BELETWEYENE DISTRICT HIRAAN REGION

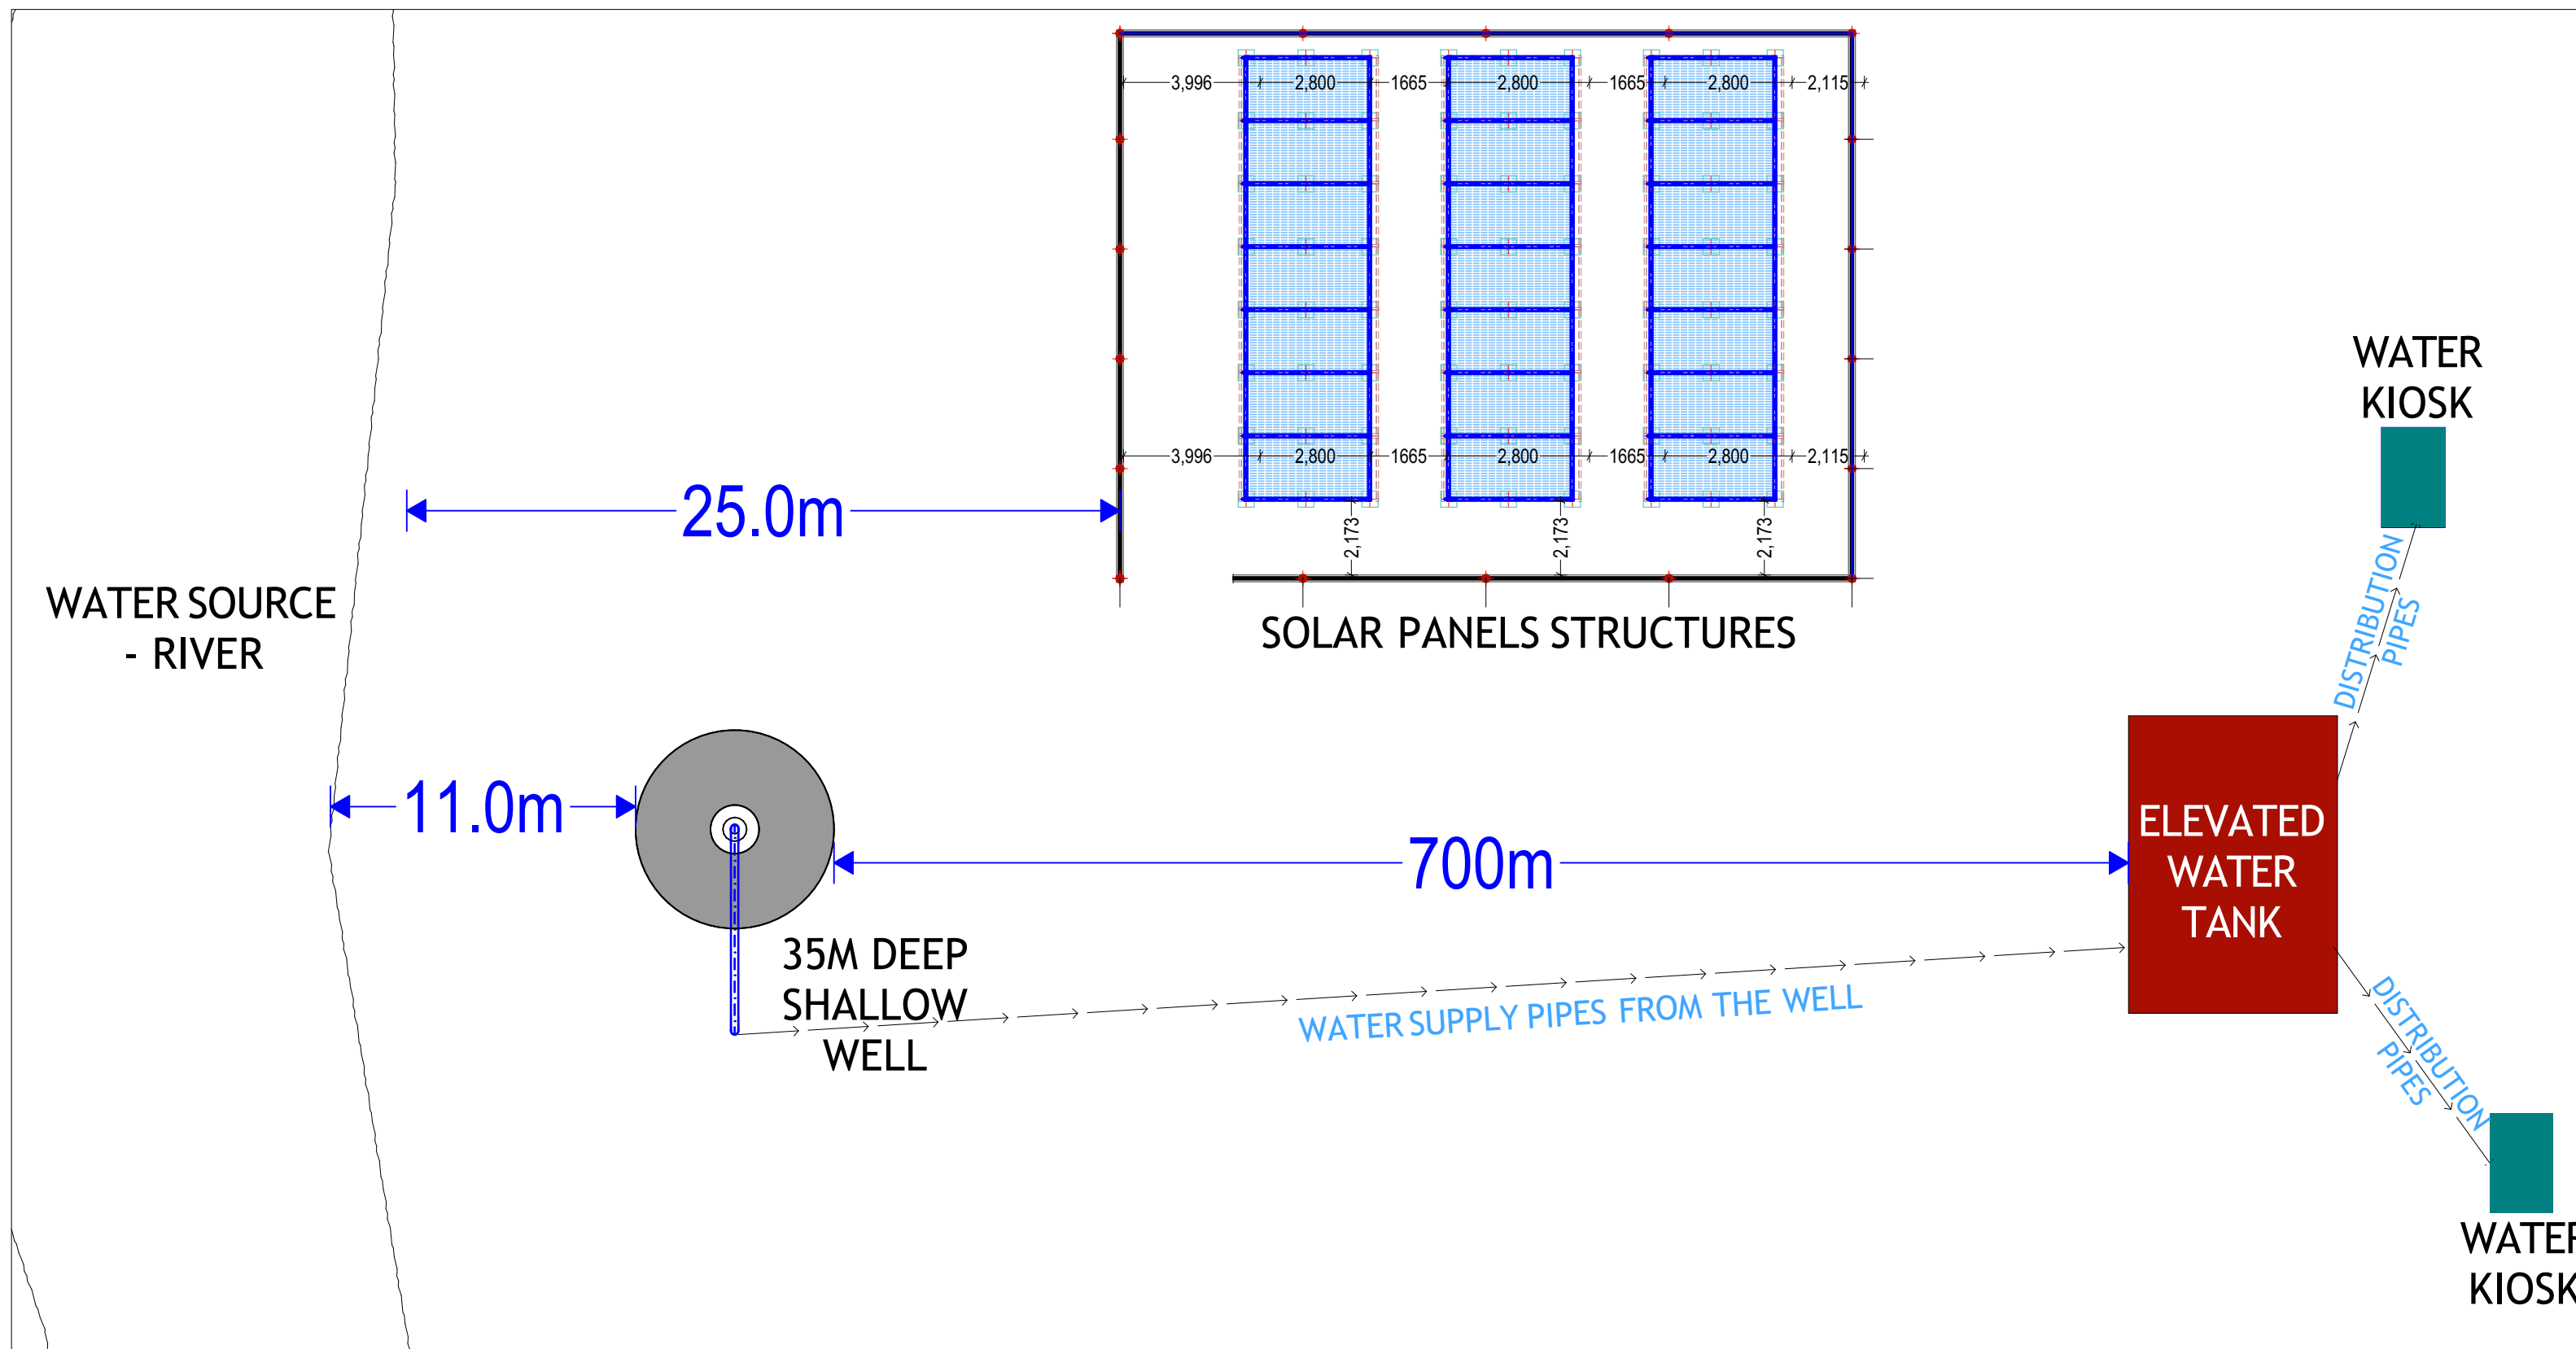

GENERAL NOTES

1. All dimensions are in mm unless stated.
2. All dimensions to be checked and confirmed on site before commencement of any work.
3. Any discrepancy to be reported to the engineer promptly before proceeding.

PROJECT

PROPOSED CONSTRUCTION OF QARSONI VILLAGE WATER SYSTEMS - BELETWEYENE DISTRICT HIRAAN REGION

IMPLEMENTING AGENCY



SCALE	
DATE	JANUARY 2019
DESIGNED BY:	ENG. Wanja.D
DRAWN BY:	ENG. Wanja.D
REVIEWED BY:	
APPROVED BY:	



DRAWING TITLE:

DRAWING N^o:

PROJECT N^o:

SITE PLAN

SHEET N^o:

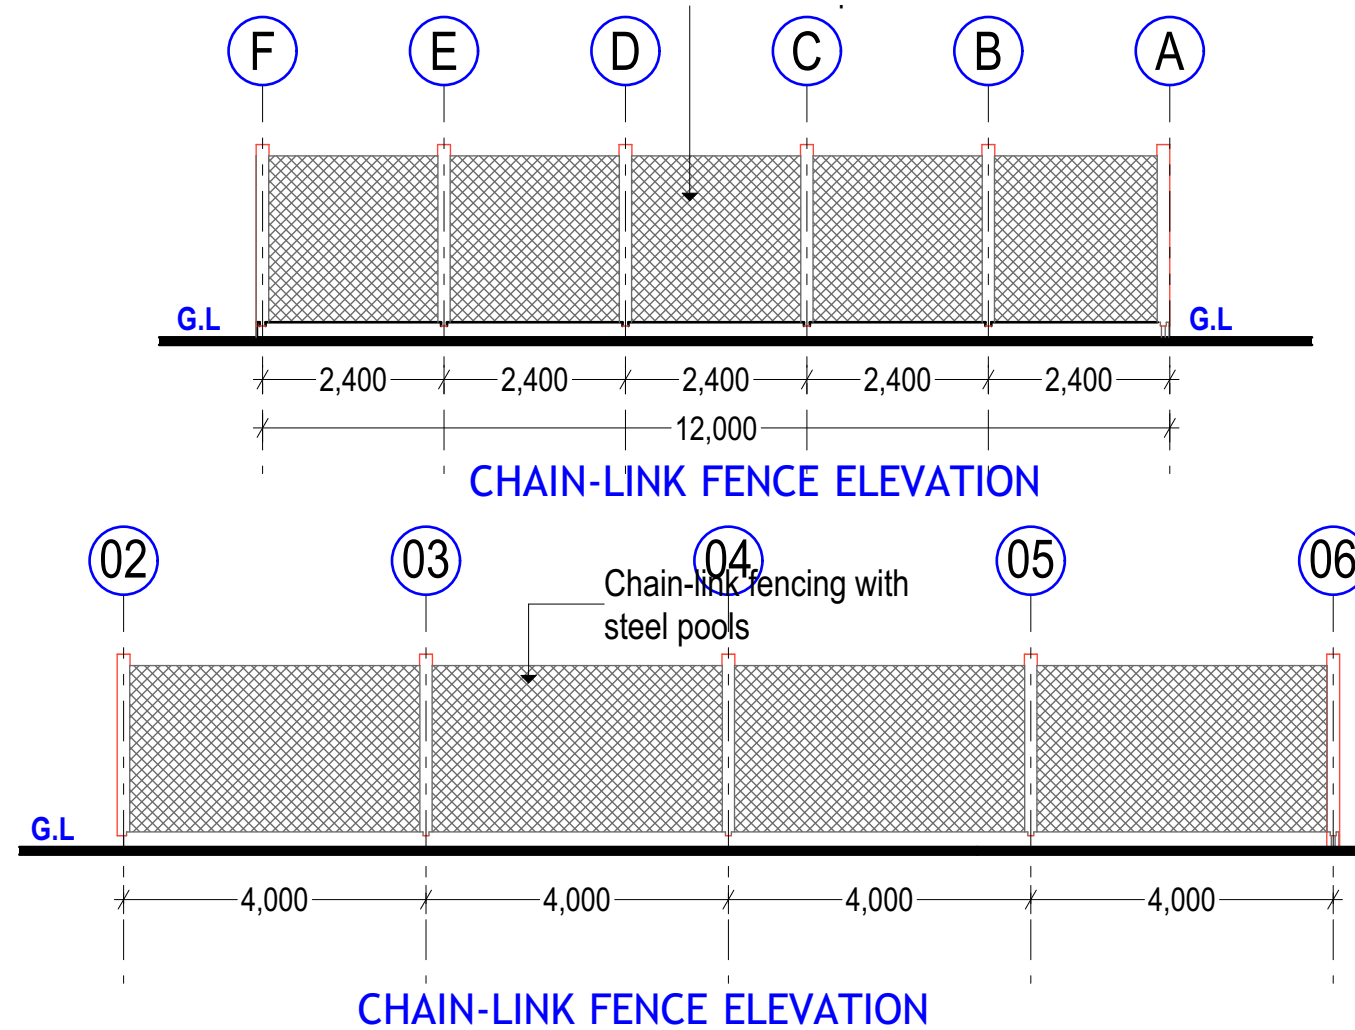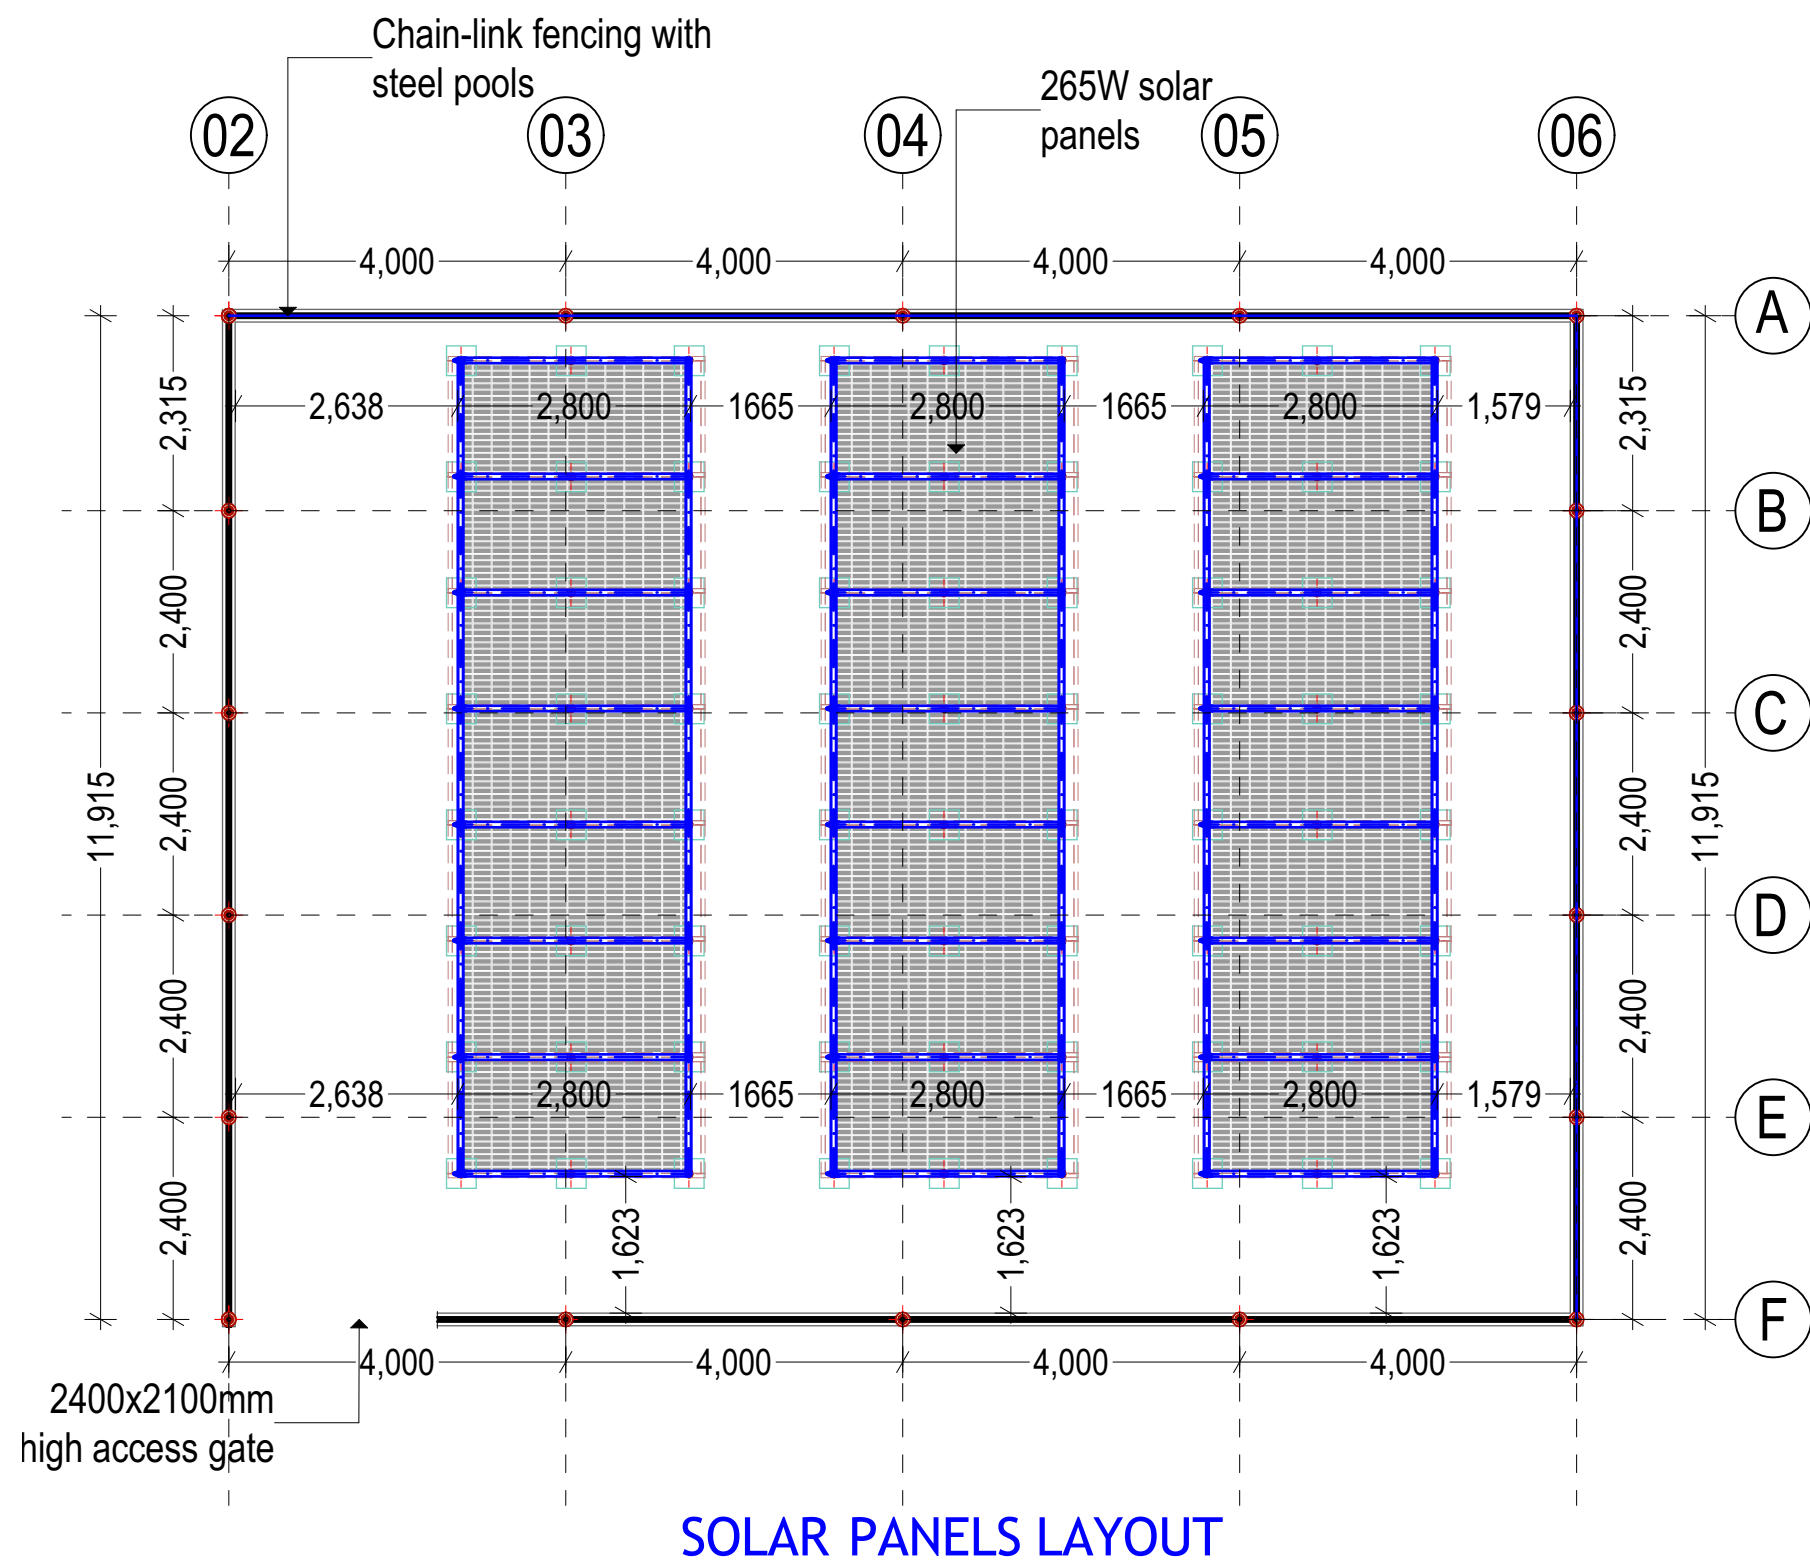

GENERAL NOTES

1. All dimensions are in mm unless stated.
2. All dimensions to be checked and confirmed on site before commencement of any work.
3. Any discrepancy to be reported to the engineer promptly before proceeding.

PROJECT

PROPOSED CONSTRUCTION OF QARSONI VILLAGE WATER SYSTEMS - BELETWEYENE DISTRICT HIRAAAN REGION

IMPLEMENTING AGENCY



SCALE	
DATE	JANUARY 2019
DESIGNED BY:	ENG. Wanja.D
DRAWN BY:	ENG. Wanja.D
REVIEWED BY:	
APPROVED BY:	


DRAWING TITLE:

DRAWING N^o:


PROJECT N^o:

SOLAR LAYOUT


SHEET N^o:

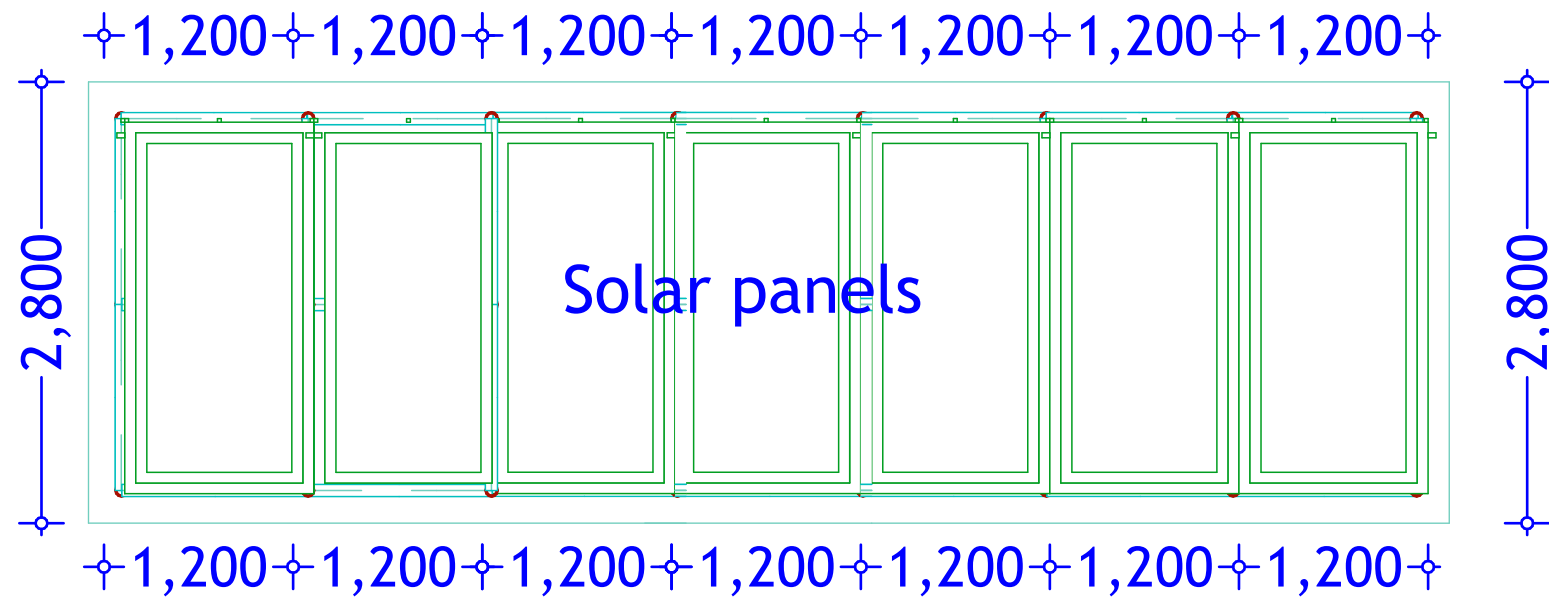


TYPICAL 7 NO. PANEL LAYOUT

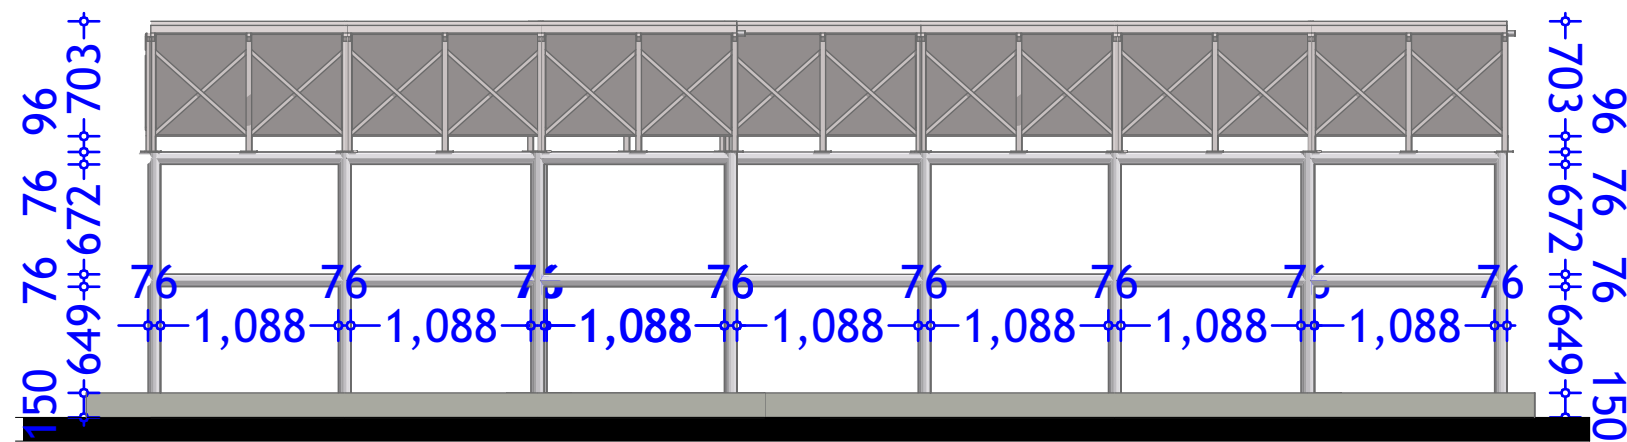

SOLAR STRUCTURE ELEVATION

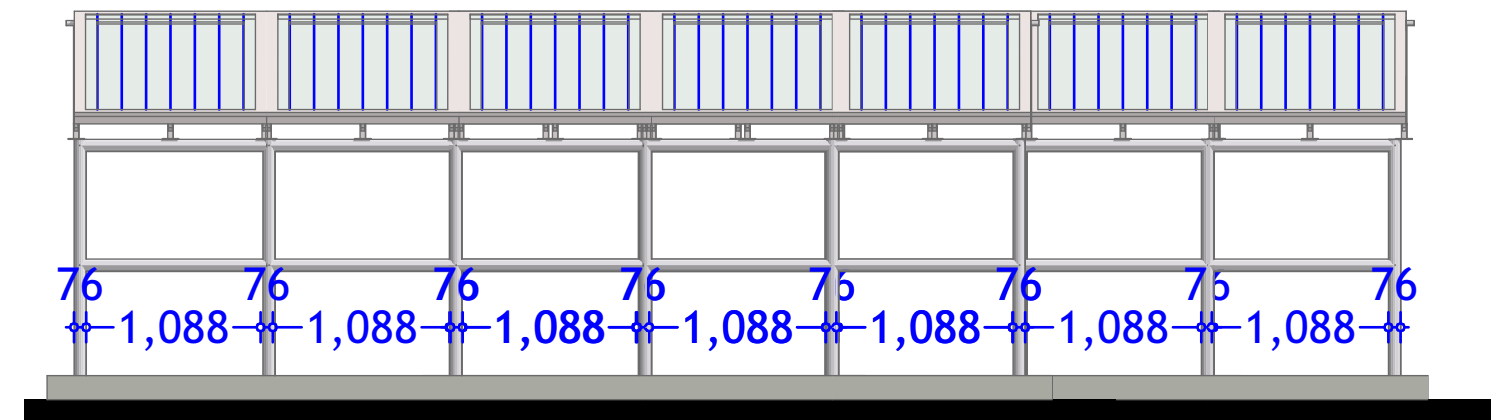

SOLAR STRUCTURE ELEVATION

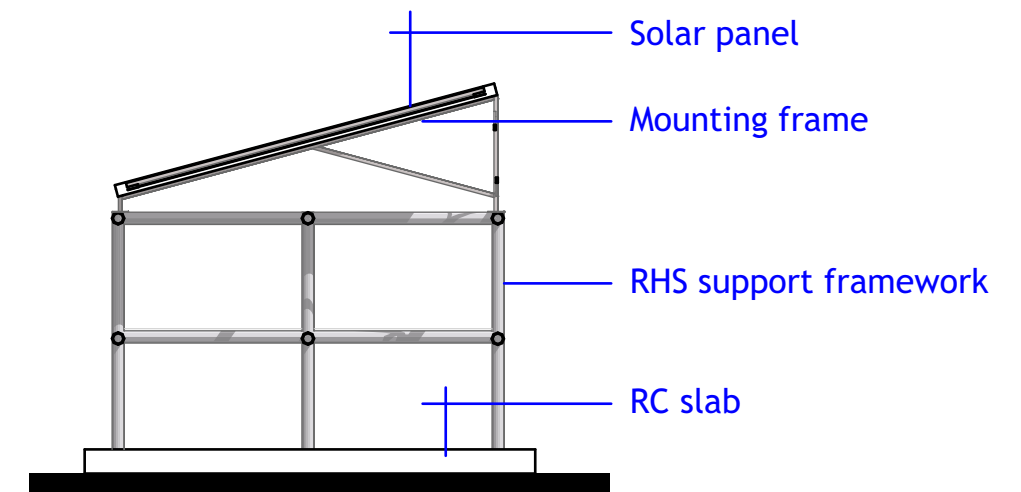

SOLAR STRUCTURE ELEVATION

GENERAL NOTES

1. All dimensions are in mm unless stated.
2. All dimensions to be checked and confirmed on site before commencement of any work.
3. Any discrepancy to be reported to the engineer promptly before proceeding.

PROJECT

PROPOSED CONSTRUCTION OF QARSONI
VILLAGE WATER SYSTEMS
- BELETWEYENE DISTRICT HIRAAN
REGION

IMPLEMENTING AGENCY



SCALE	
DATE	JANUARY 2019
DESIGNED BY:	ENG. Wanja.D
DRAWN BY:	ENG. Wanja.D
REVIEWED BY:	
APPROVED BY:	


DRAWING TITLE:

DRAWING N^o:


PROJECT N^o:

**S.STRUCTURE
DETAILS**


SHEET N^o:

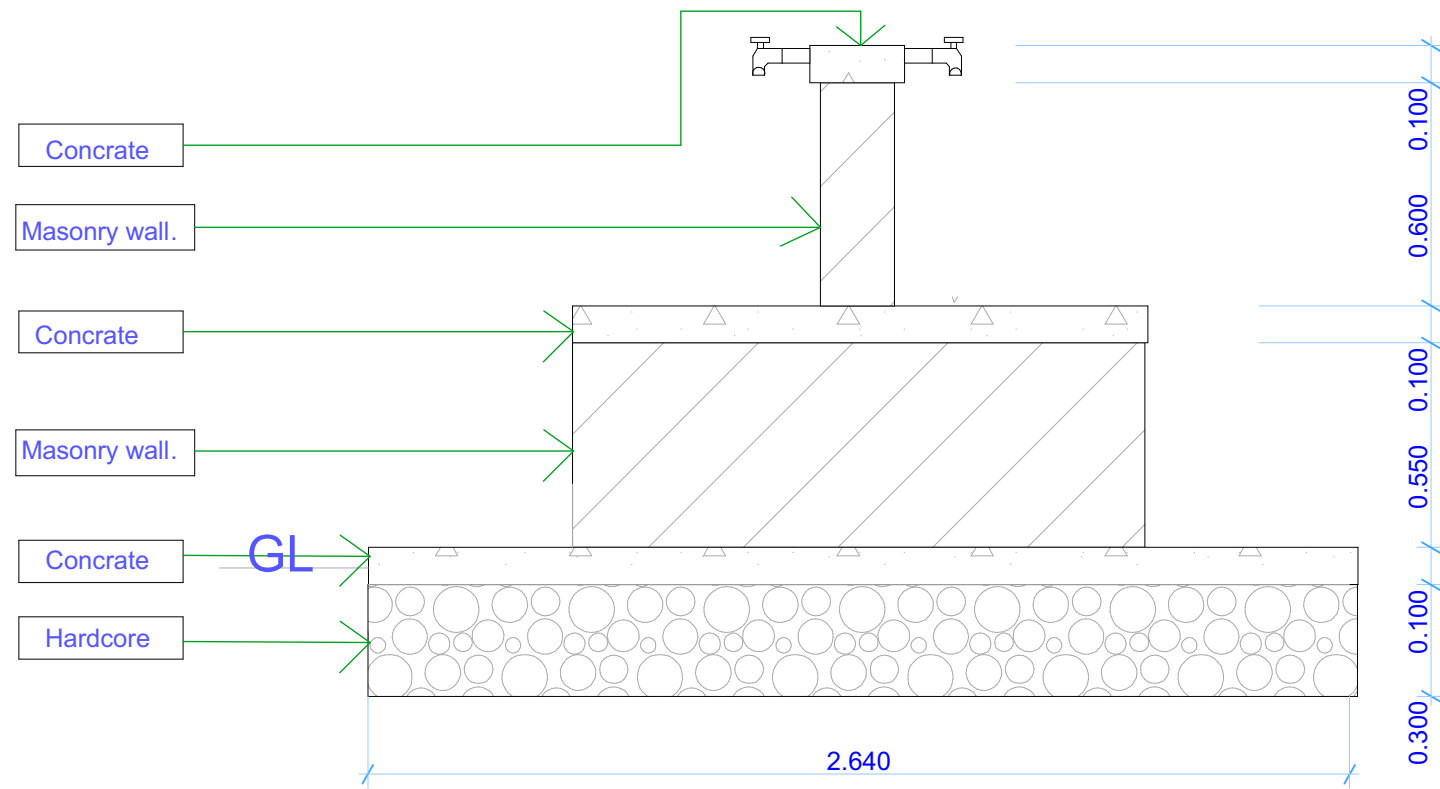


Section S-01

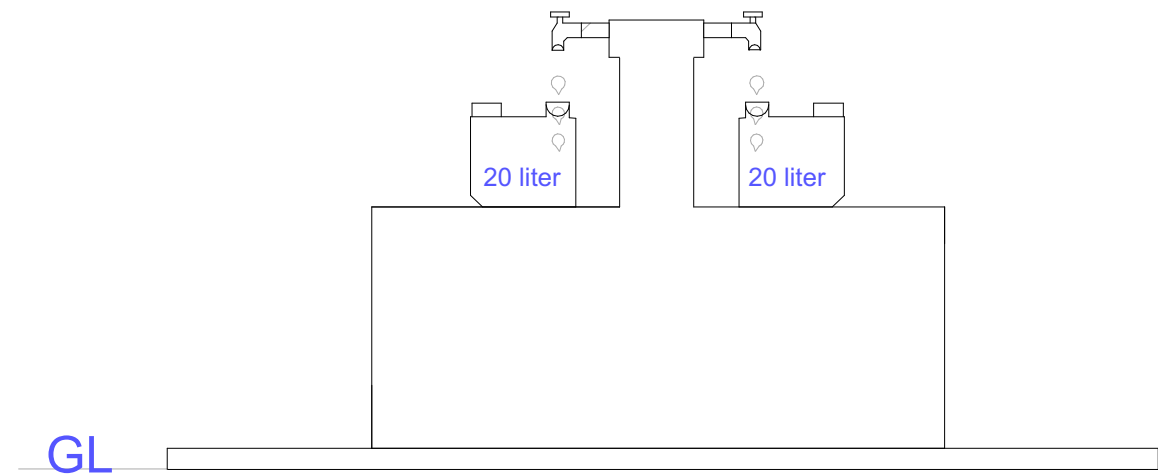

Side Elevation

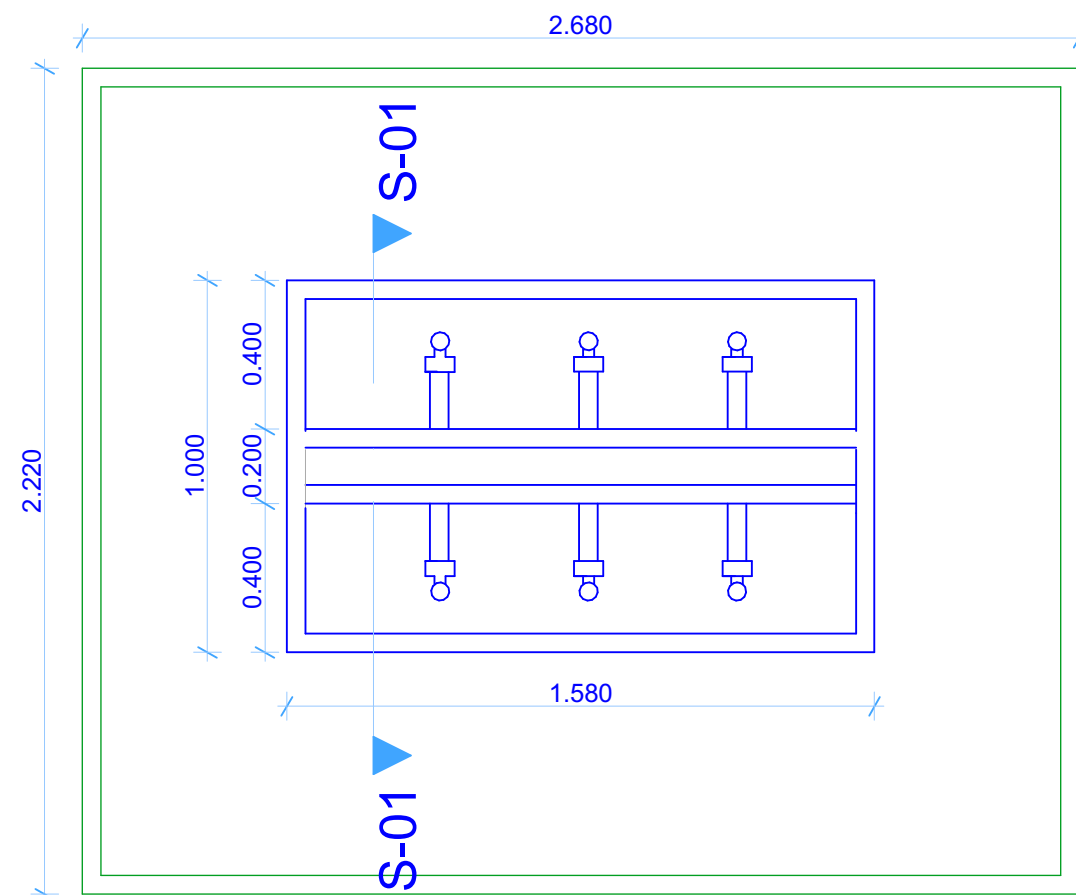

Floor Plan

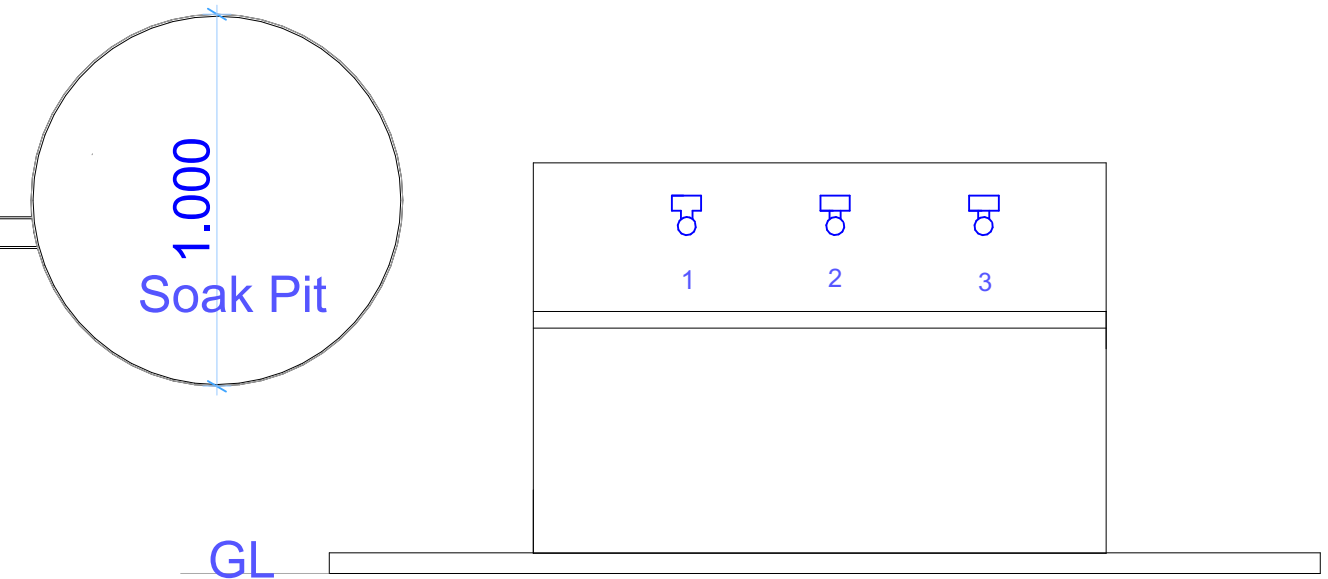

Front Elevation

GENERAL NOTES

1. All dimensions are in mm unless stated.
2. All dimensions to be checked and confirmed on site before commencement of any work.
3. Any discrepancy to be reported to the engineer promptly before proceeding.

PROJECT

PROPOSED CONSTRUCTION OF QARSONI VILLAGE WATER SYSTEMS - BELETWEYENE DISTRICT HIRAAN REGION

IMPLEMENTING AGENCY



SCALE	
DATE	JANUARY 2019
DESIGNED BY:	ENG. Wanja.D
DRAWN BY:	ENG. Wanja.D
REVIEWED BY:	
APPROVED BY:	



DRAWING TITLE:

DRAWING N^o:

PROJECT N^o:

WATER KIOSK

SHEET N^o:

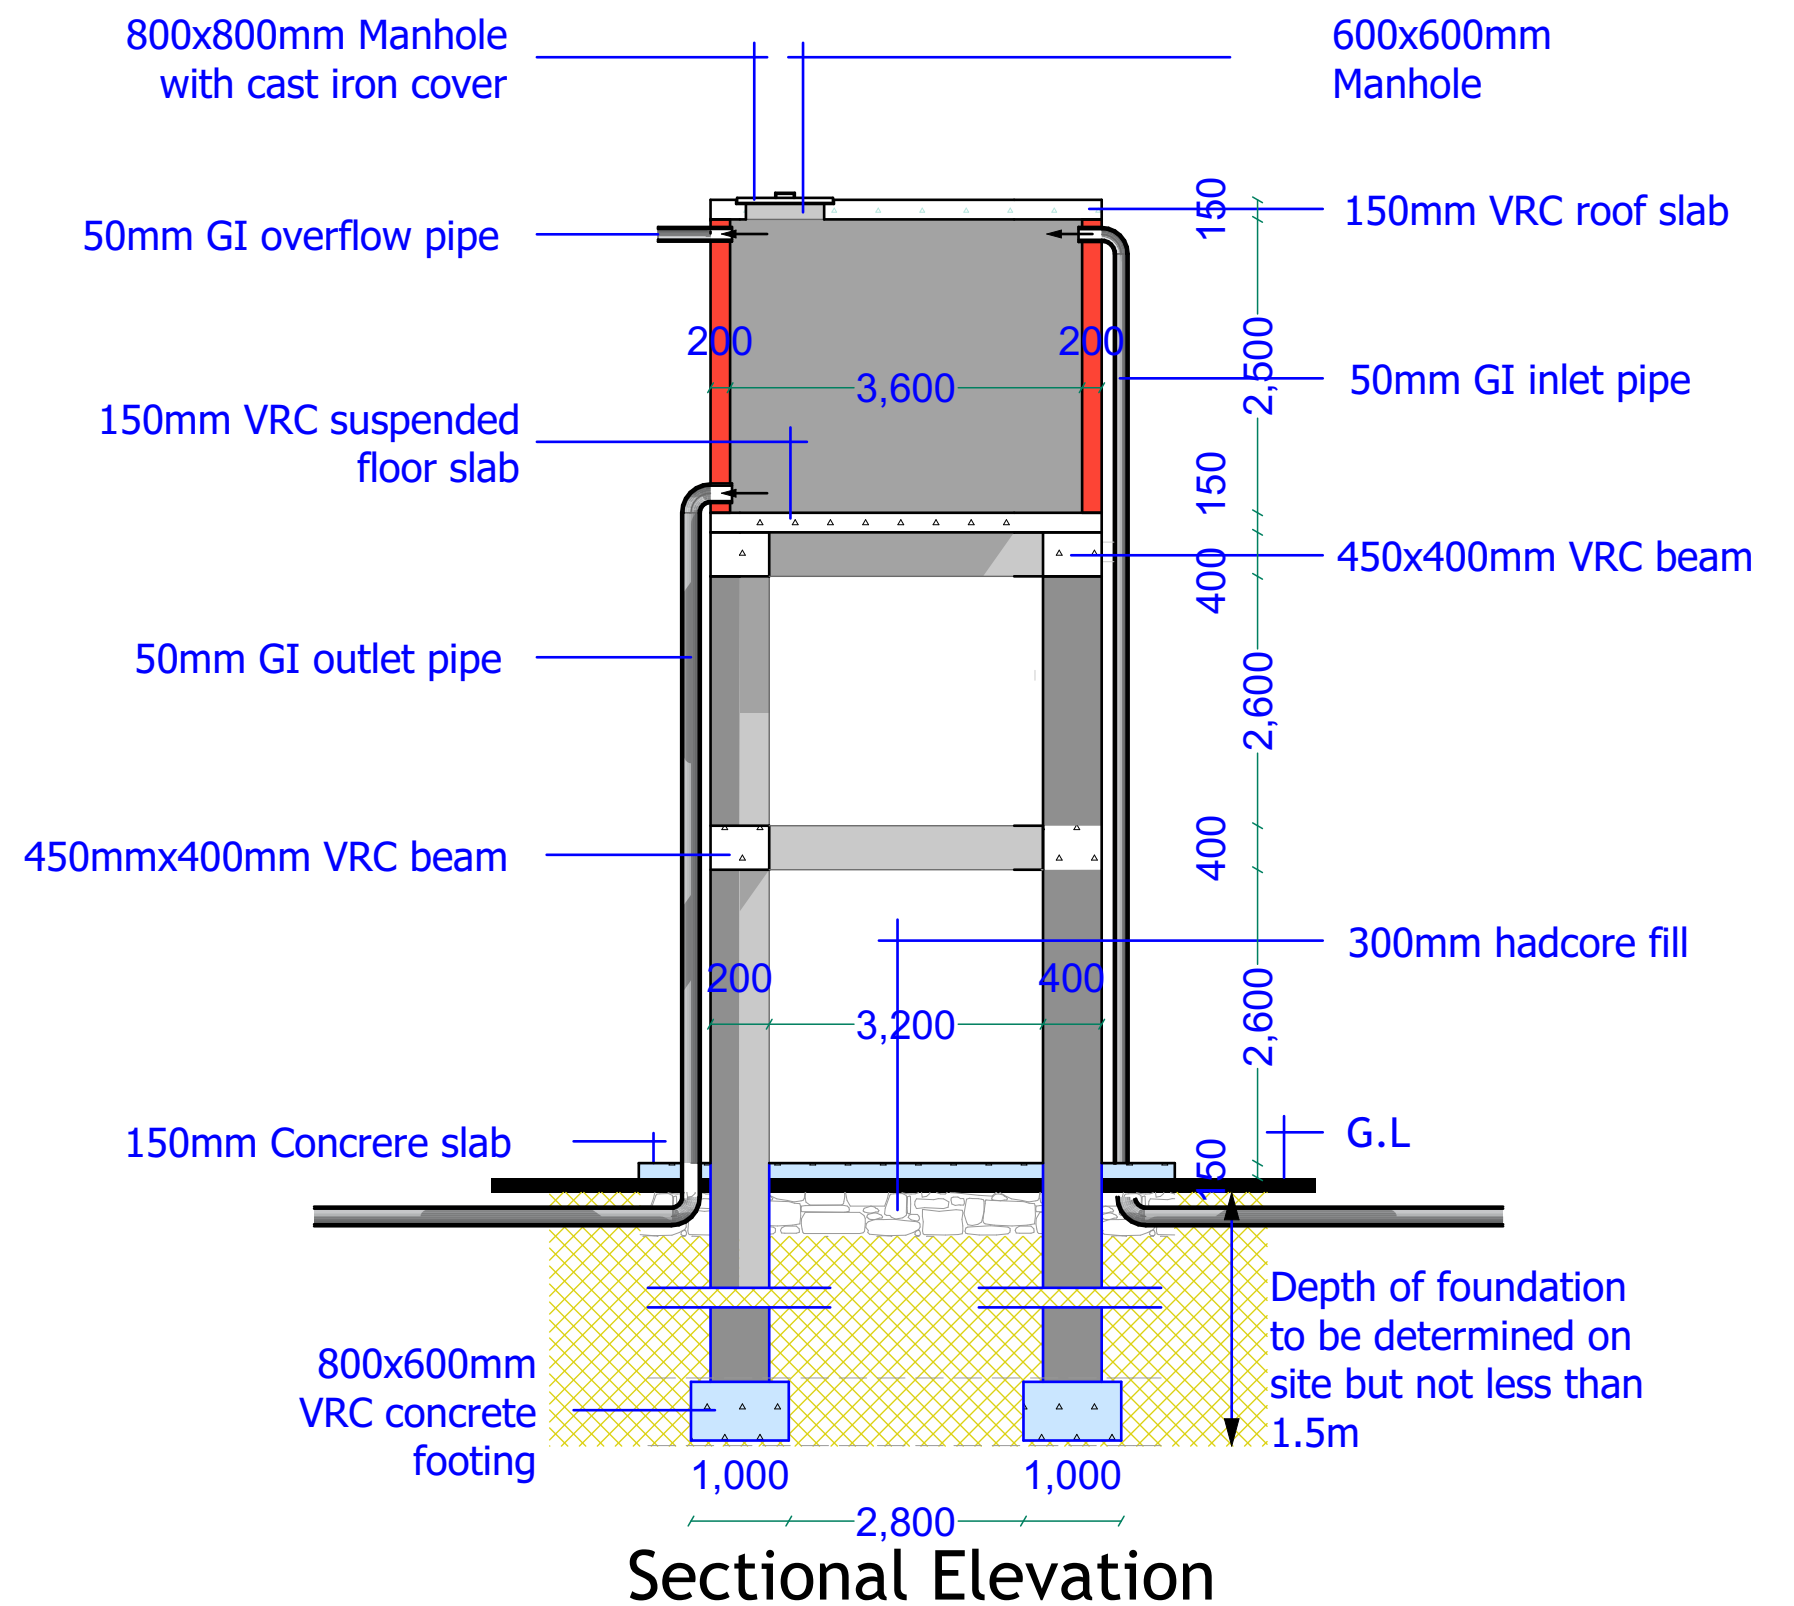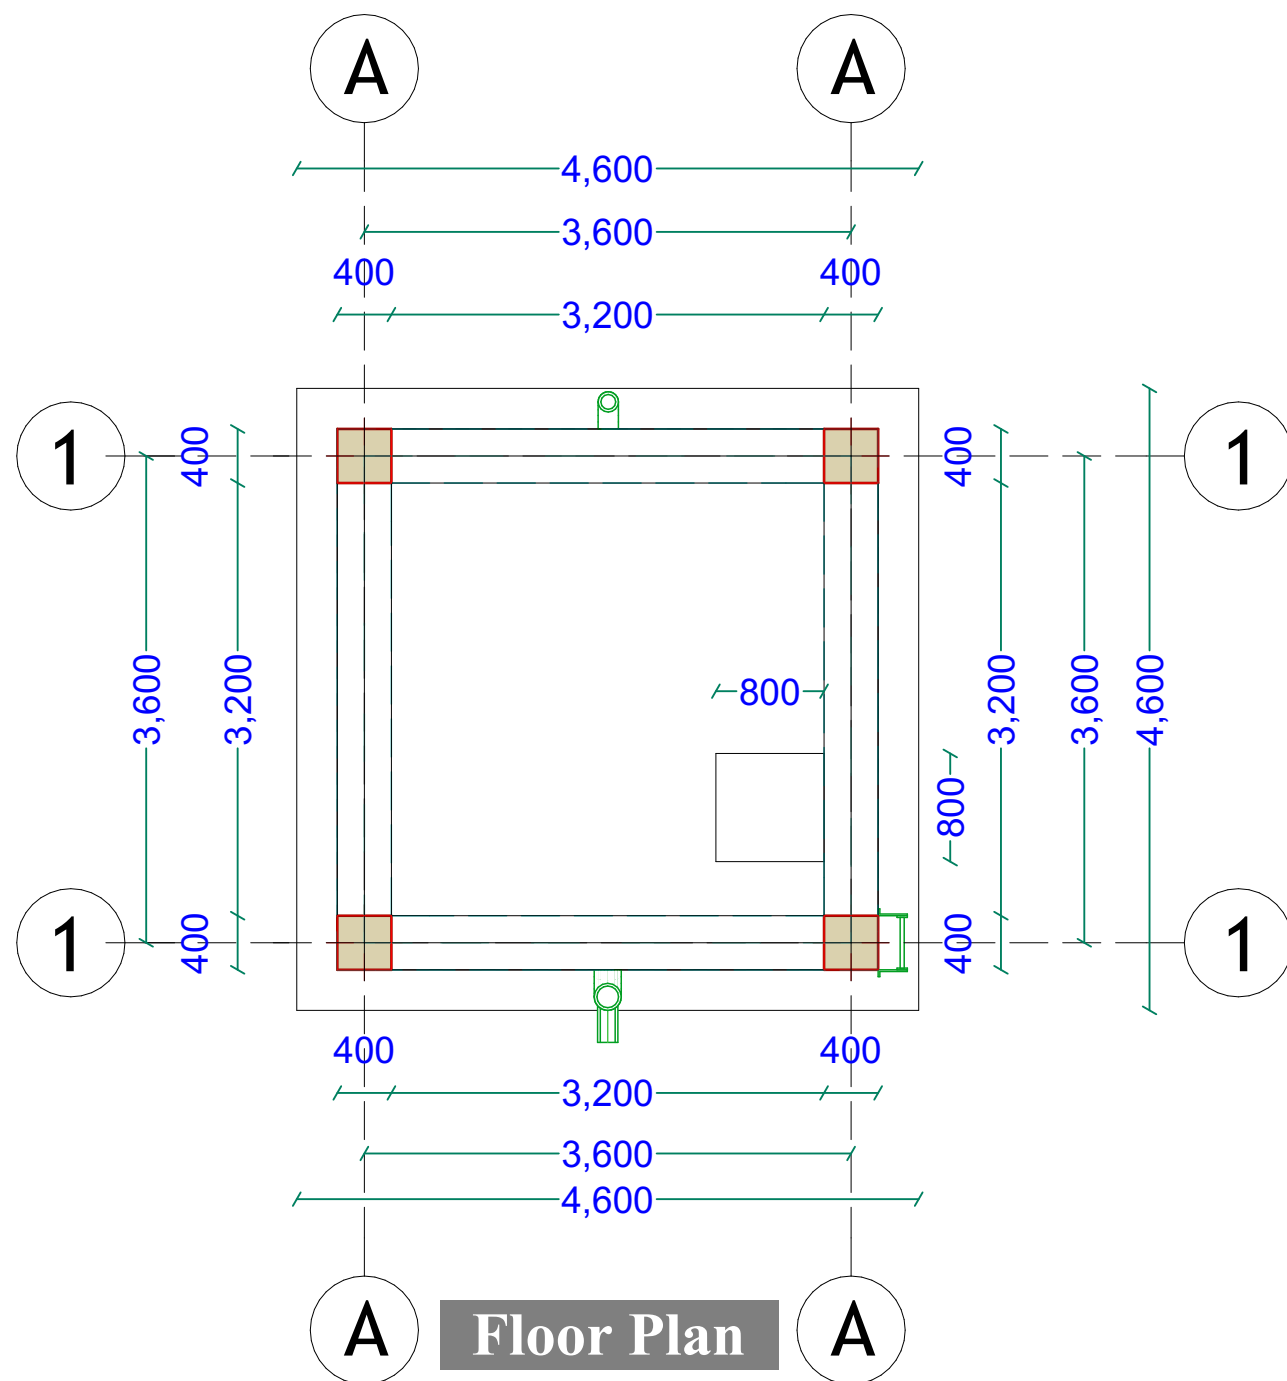

GENERAL NOTES

1. All dimensions are in mm unless stated.
2. All dimensions to be checked and confirmed on site before commencement of any work.
3. Any discrepancy to be reported to the engineer promptly before proceeding.

PROJECT

PROPOSED CONSTRUCTION OF QARSONI
VILLAGE WATER SYSTEMS
- BELETWEYENE DISTRICT HIRAAN
REGION

IMPLEMENTING AGENCY



SCALE	
DATE	JANUARY 2019
DESIGNED BY:	ENG. Wanja.D
DRAWN BY:	ENG. Wanja.D
REVIEWED BY:	
APPROVED BY:	


DRAWING TITLE:

DRAWING N^o:


PROJECT N^o:

ELEVATED TANK


SHEET N^o:

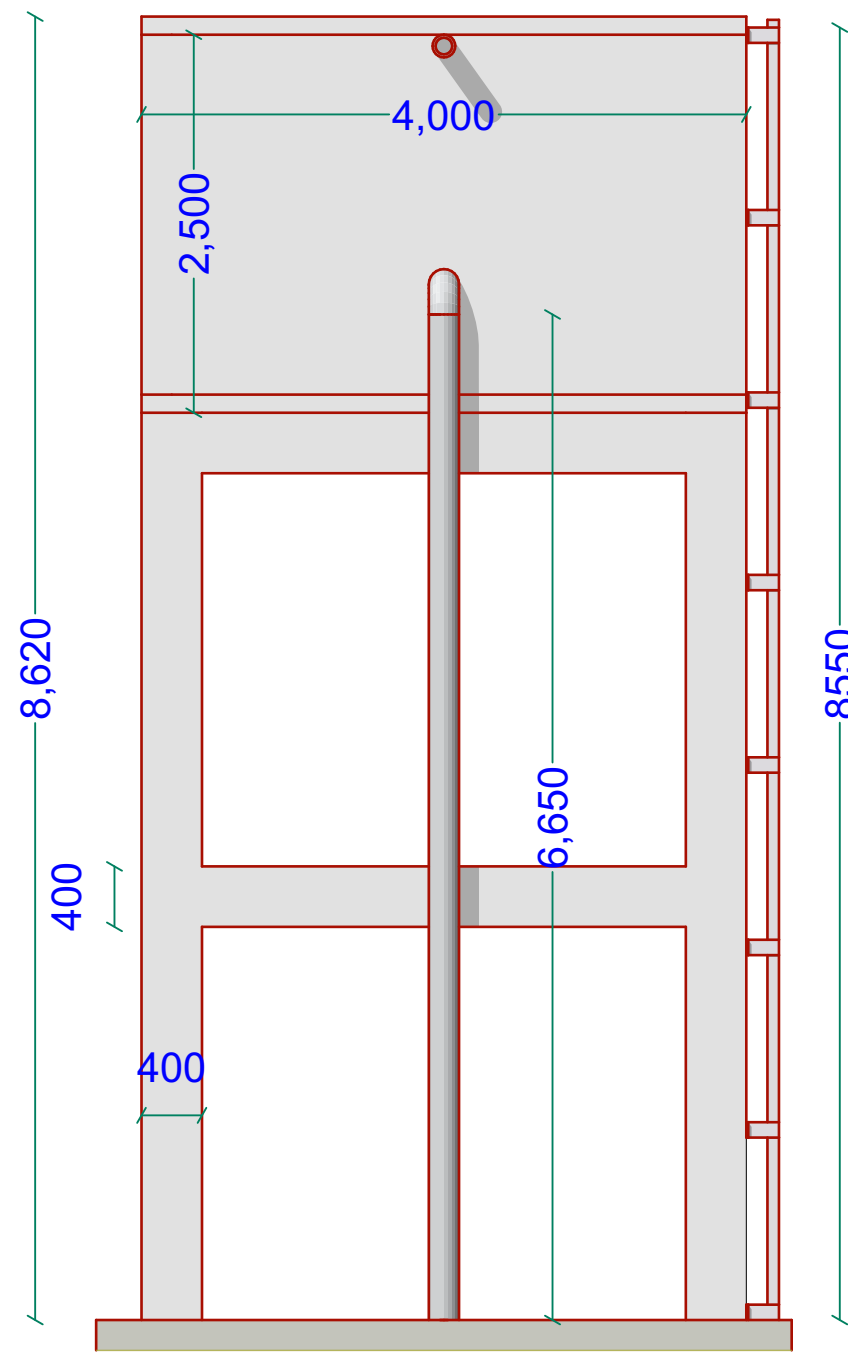

South Elevation

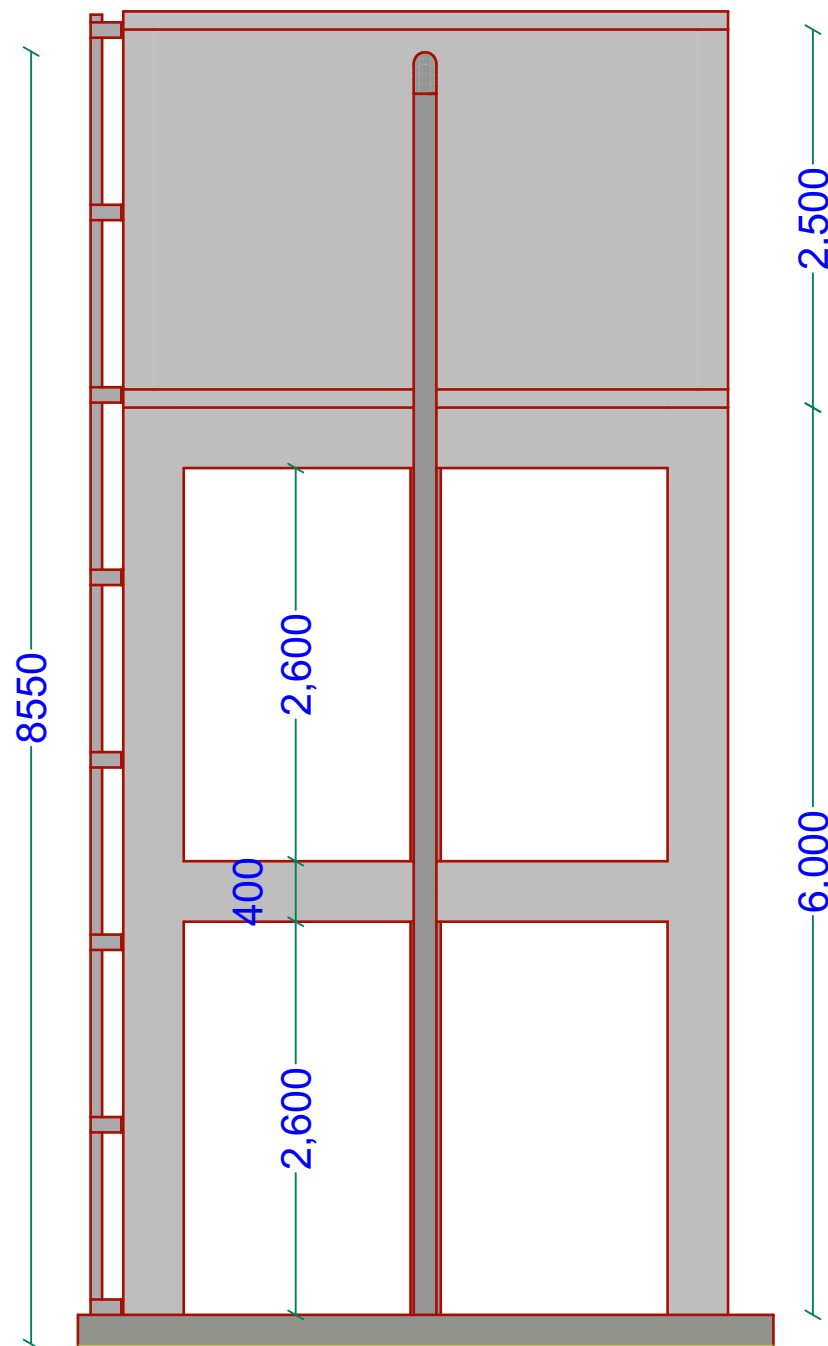

North Elevation

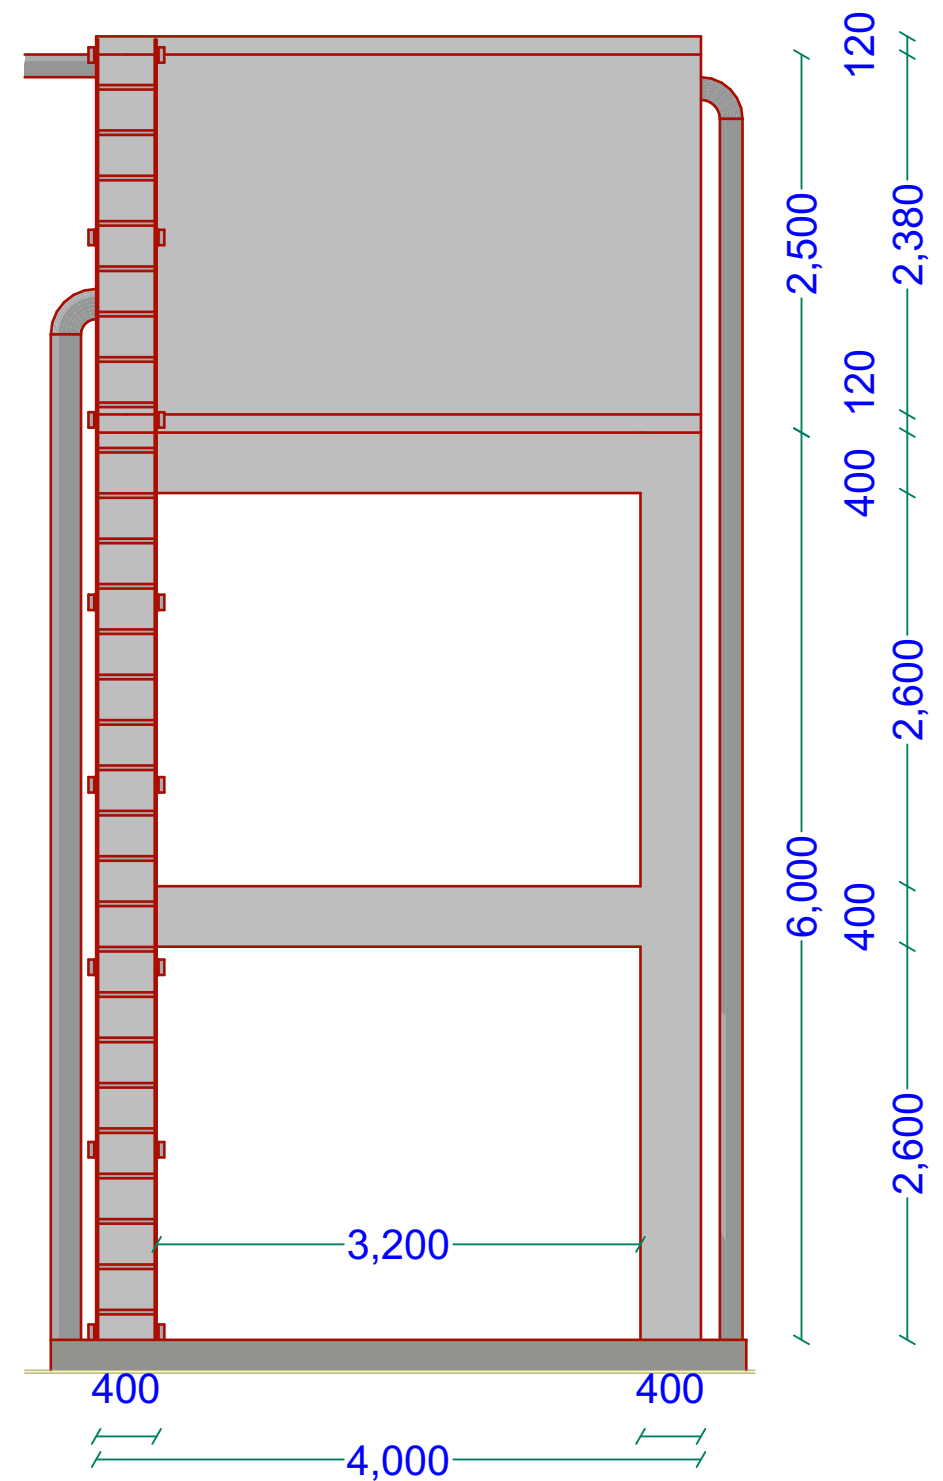

East Elevation

GENERAL NOTES

1. All dimensions are in mm unless stated.
2. All dimensions to be checked and confirmed on site before commencement of any work.
3. Any discrepancy to be reported to the engineer promptly before proceeding.

PROJECT

PROPOSED CONSTRUCTION OF QARSONI
VILLAGE WATER SYSTEMS
- BELETWEYENE DISTRICT HIRAAAN
REGION

IMPLEMENTING AGENCY



SCALE	
DATE	JANUARY 2019
DESIGNED BY:	ENG. Wanja.D
DRAWN BY:	ENG. Wanja.D
REVIEWED BY:	
APPROVED BY:	


DRAWING TITLE:

DRAWING N^o:


PROJECT N^o:

ELEVATED TANK


SHEET N^o:

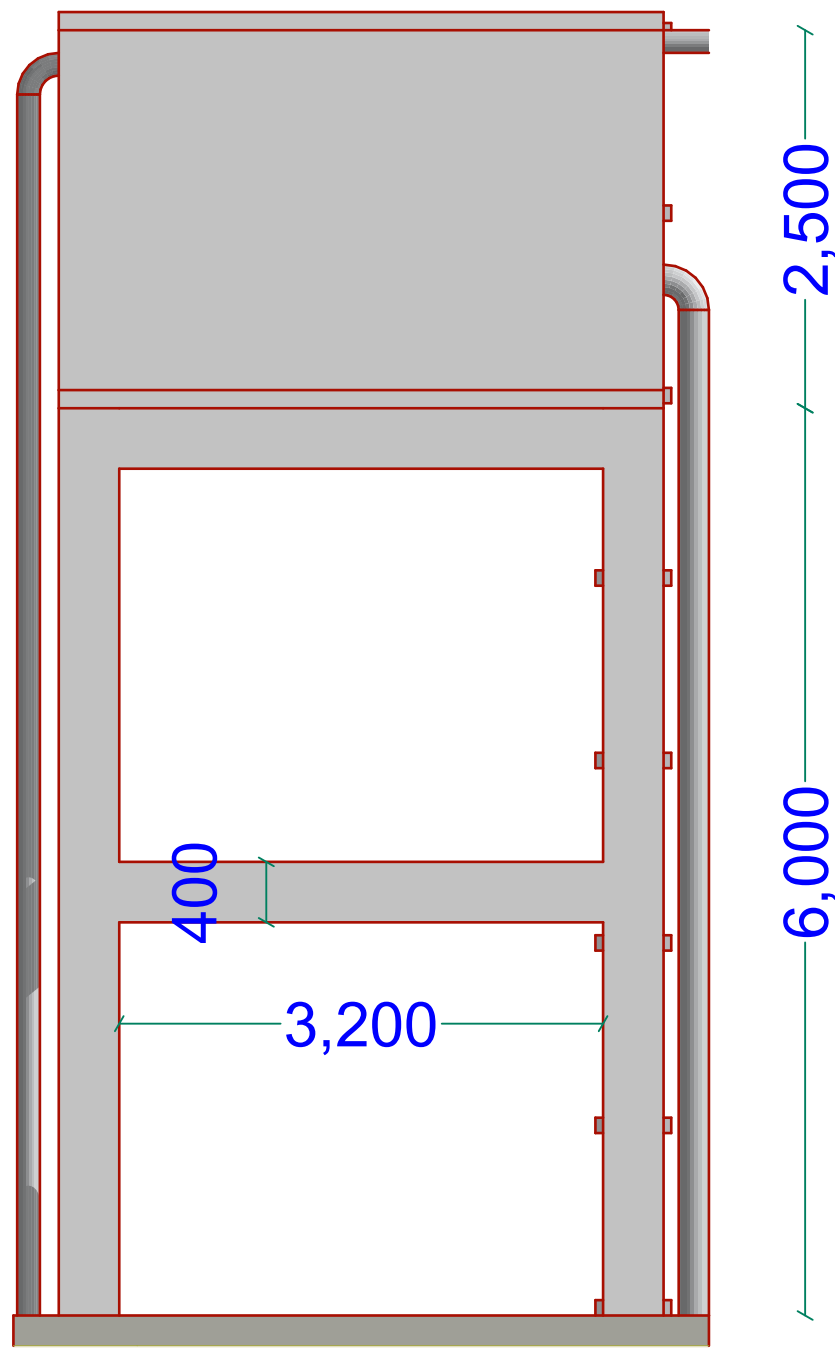


West Elevation

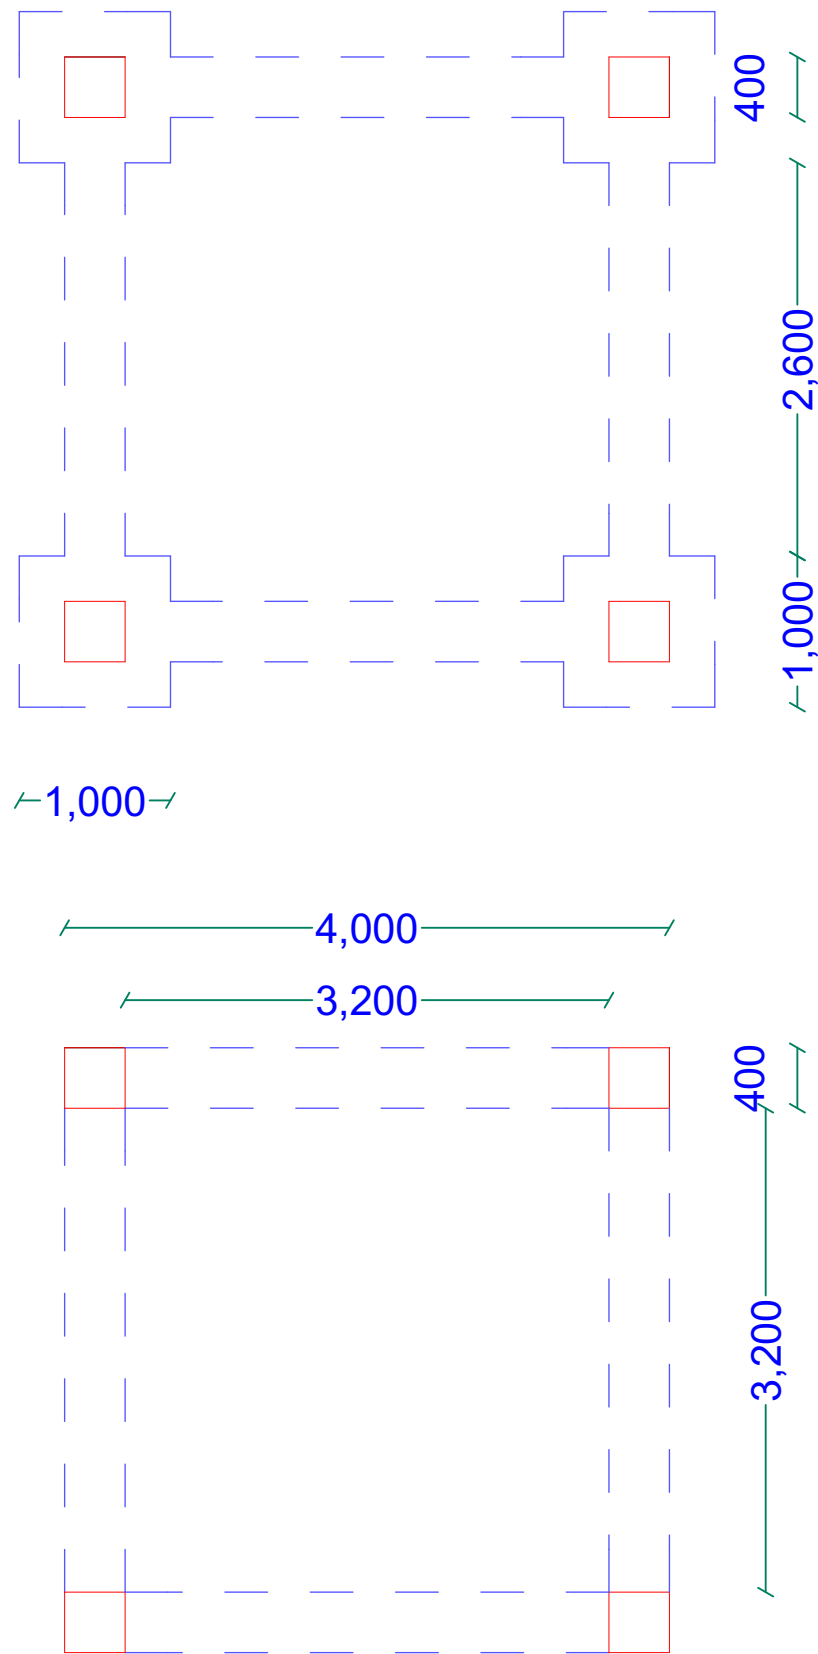


FOUNDATION LAYOUT

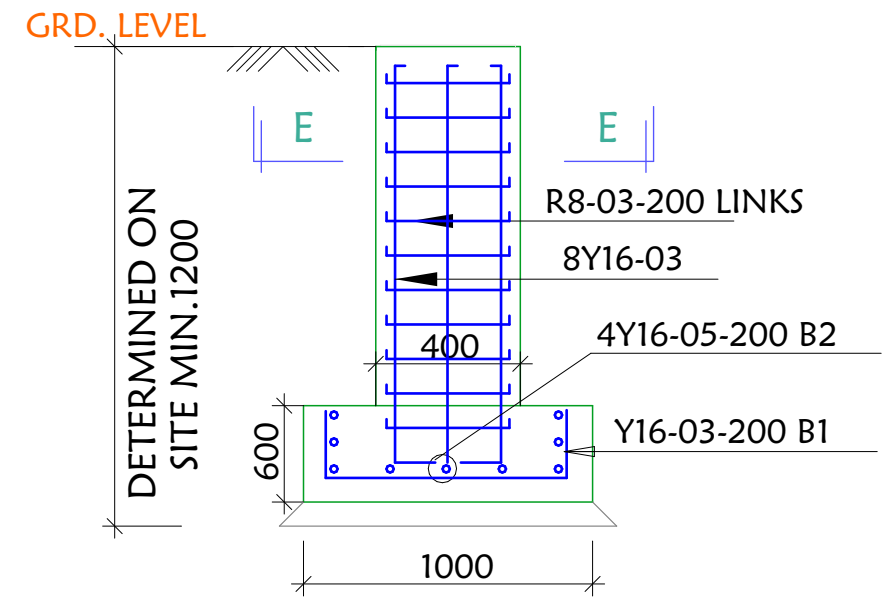


SECTION D-D
SCALE 1:25

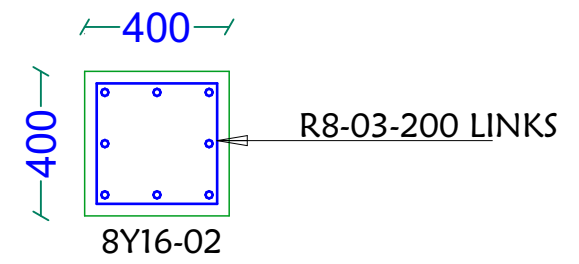

SECTION E-E (Column)
SCALE 1:25

<p>GENERAL NOTES</p> <ol style="list-style-type: none"> All dimensions are in mm unless stated. All dimensions to be checked and confirmed on site before commencement of any work. Any discrepancy to be reported to the engineer promptly before proceeding. 	<p>PROJECT</p> <p>PROPOSED CONSTRUCTION OF QARSONI VILLAGE WATER SYSTEMS - BELETWEYENE DISTRICT HIRAAAN REGION</p>	<p>IMPLEMENTING AGENCY</p>  <p>International Organization for Migration (IOM) The UN Migration Agency</p>	<p>SCALE: _____</p> <p>DATE: JANUARY 2019</p> <p>DESIGNED BY: ENG. Wanja.D</p> <p>DRAWN BY: ENG. Wanja.D</p> <p>REVIEWED BY: _____</p> <p>APPROVED BY: _____</p>	<p>DRAWING TITLE:</p> <p>ELEVATED TANK</p> <p>DRAWING N^o: _____</p> <p>PROJECT N^o: _____</p> <p>SHEET N^o: _____</p>
--	---	---	--	--

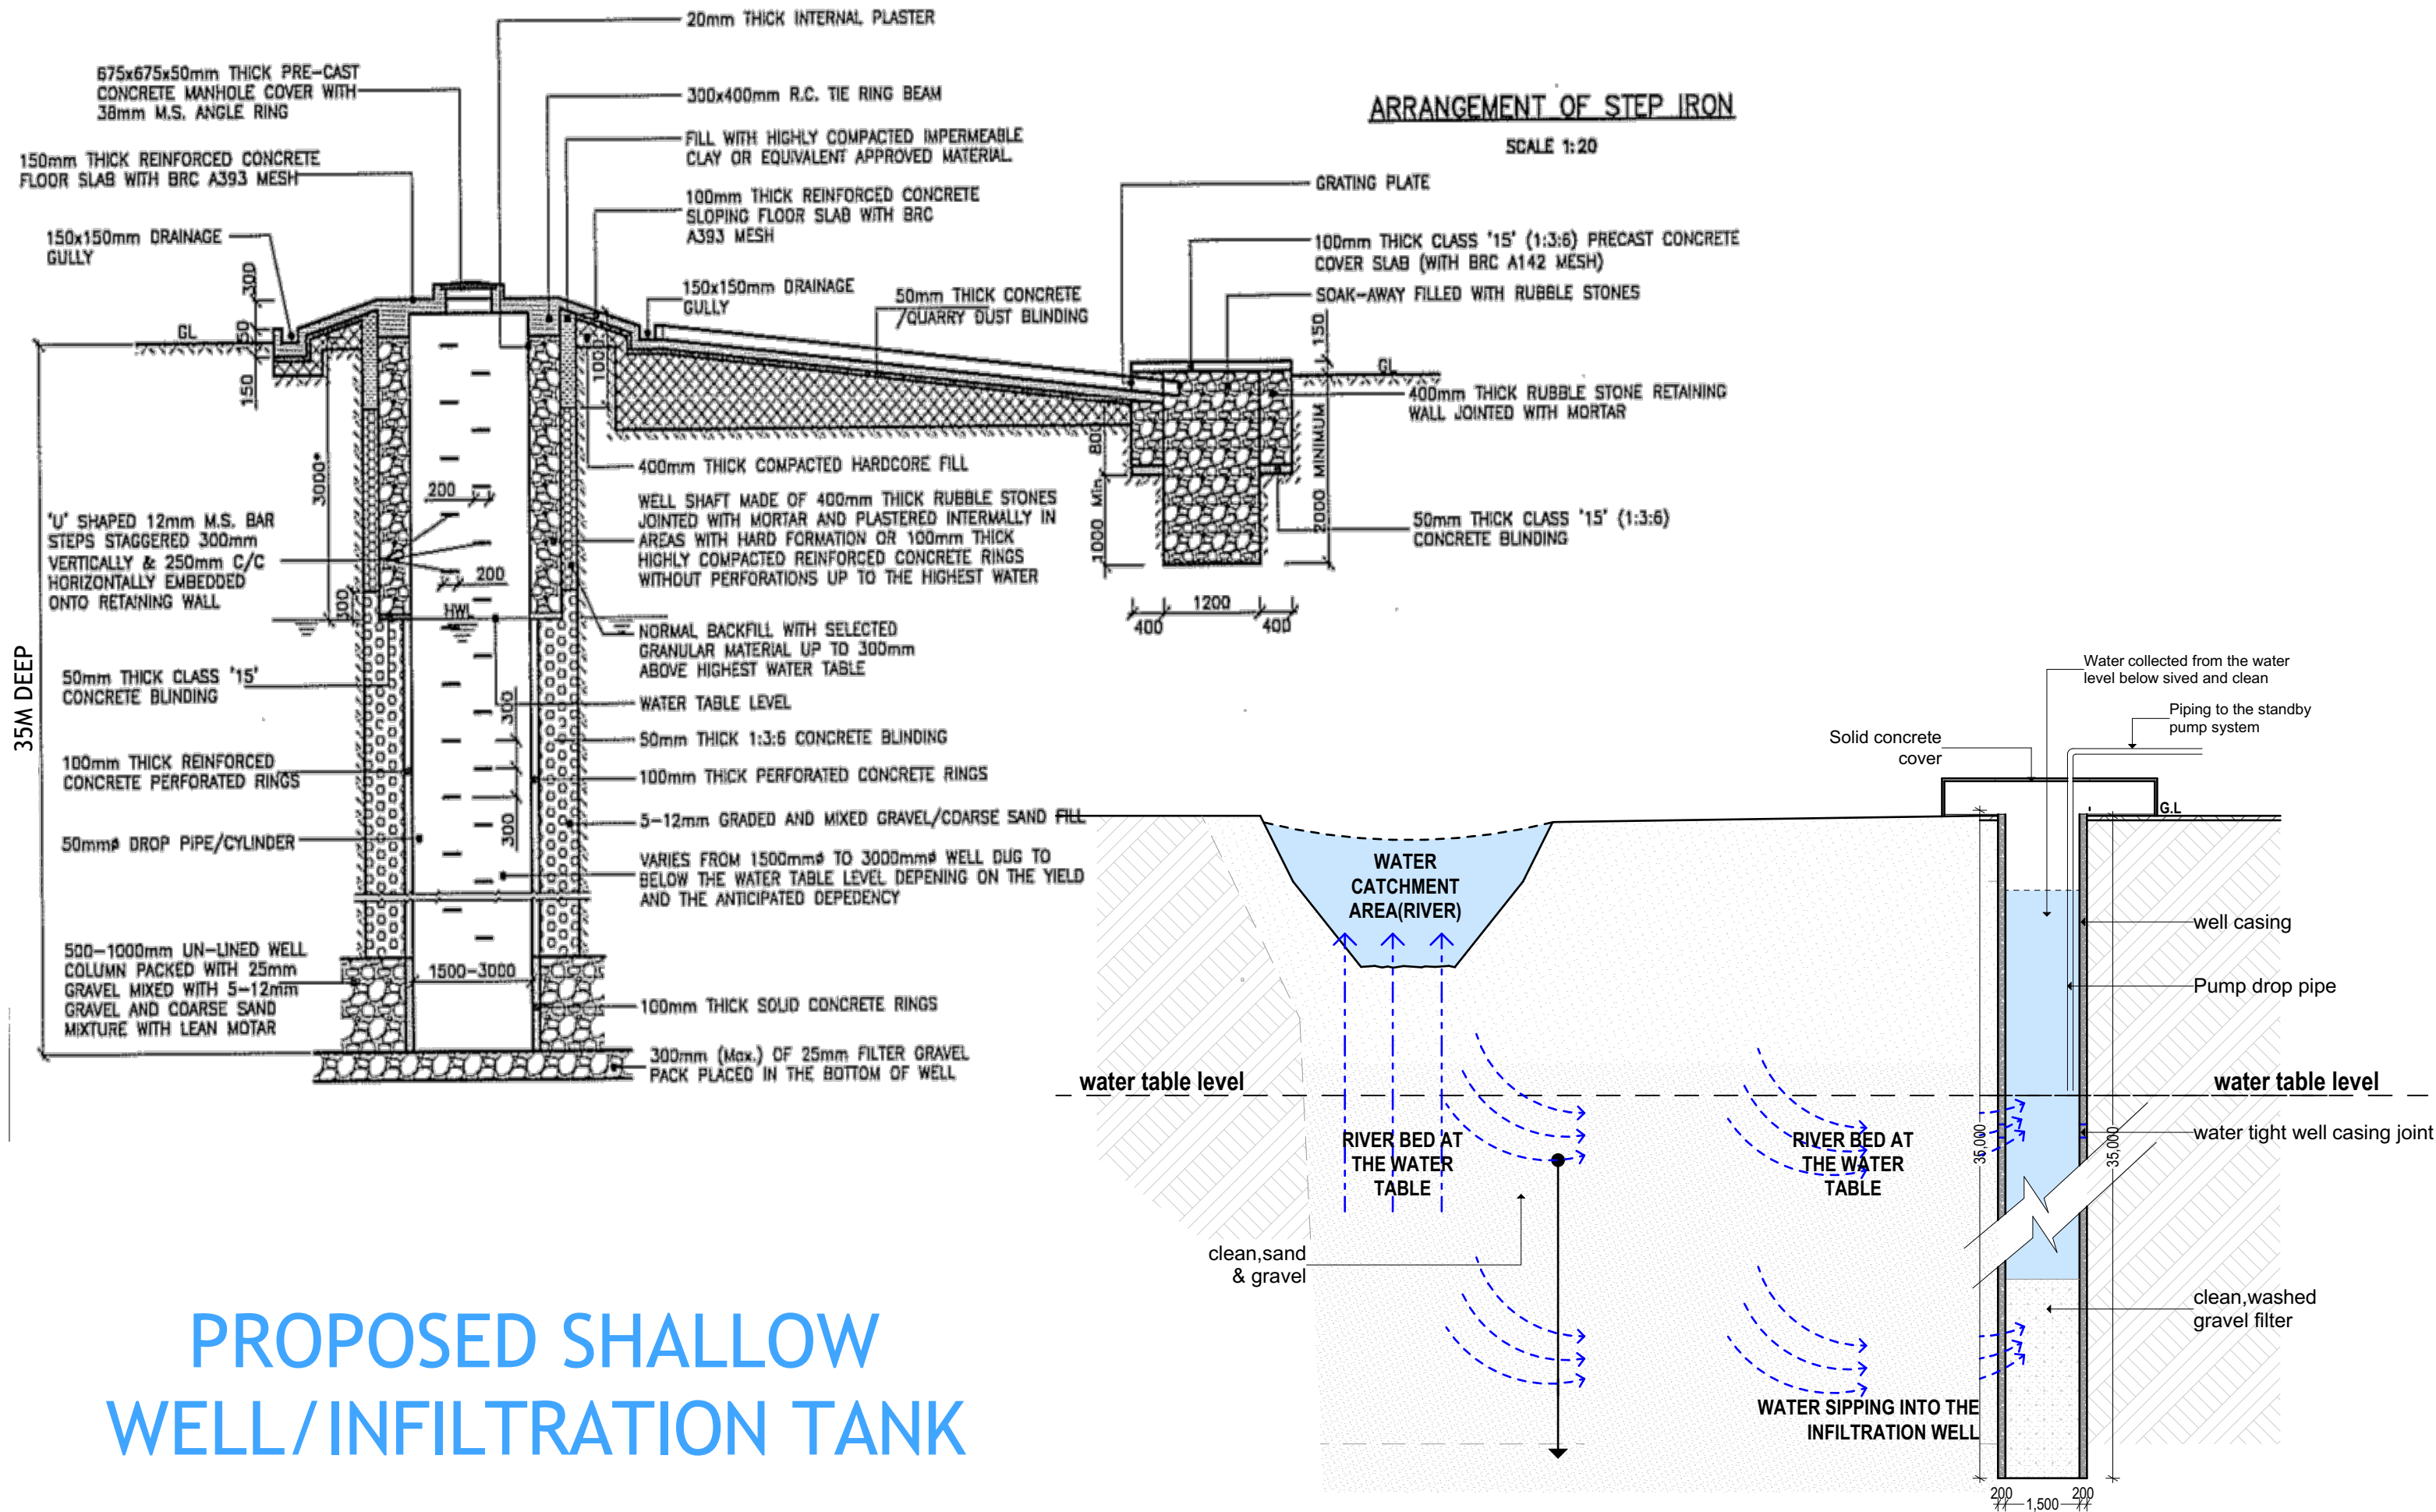

PROPOSED SHALLOW WELL/INFILTRATION TANK

GENERAL NOTES

1. All dimensions are in mm unless stated.
2. All dimensions to be checked and confirmed on site before commencement of any work.
3. Any discrepancy to be reported to the engineer promptly before proceeding.

PROJECT

PROPOSED CONSTRUCTION OF QARSONI VILLAGE WATER SYSTEMS - BELETWEYENE DISTRICT HIRAAAN REGION

IMPLEMENTING AGENCY







SCALE	
DATE	JANUARY 2019
DESIGNED BY:	ENG. Wanja.D
DRAWN BY:	ENG. Wanja.D
REVIEWED BY:	
APPROVED BY:	

DRAWING TITLE:

DRAWING N^o:
PROJECT N^o:

SHALLOW WELL

SHEET N^o:

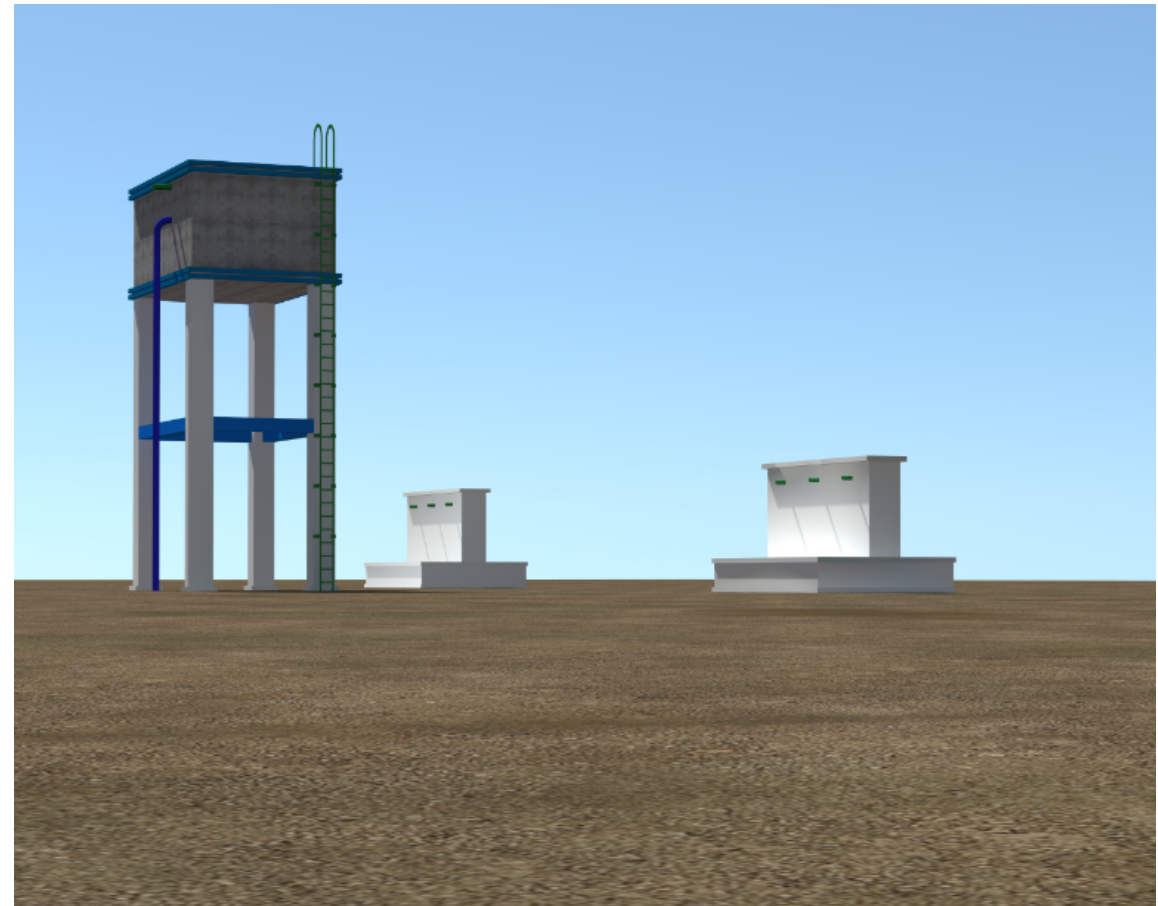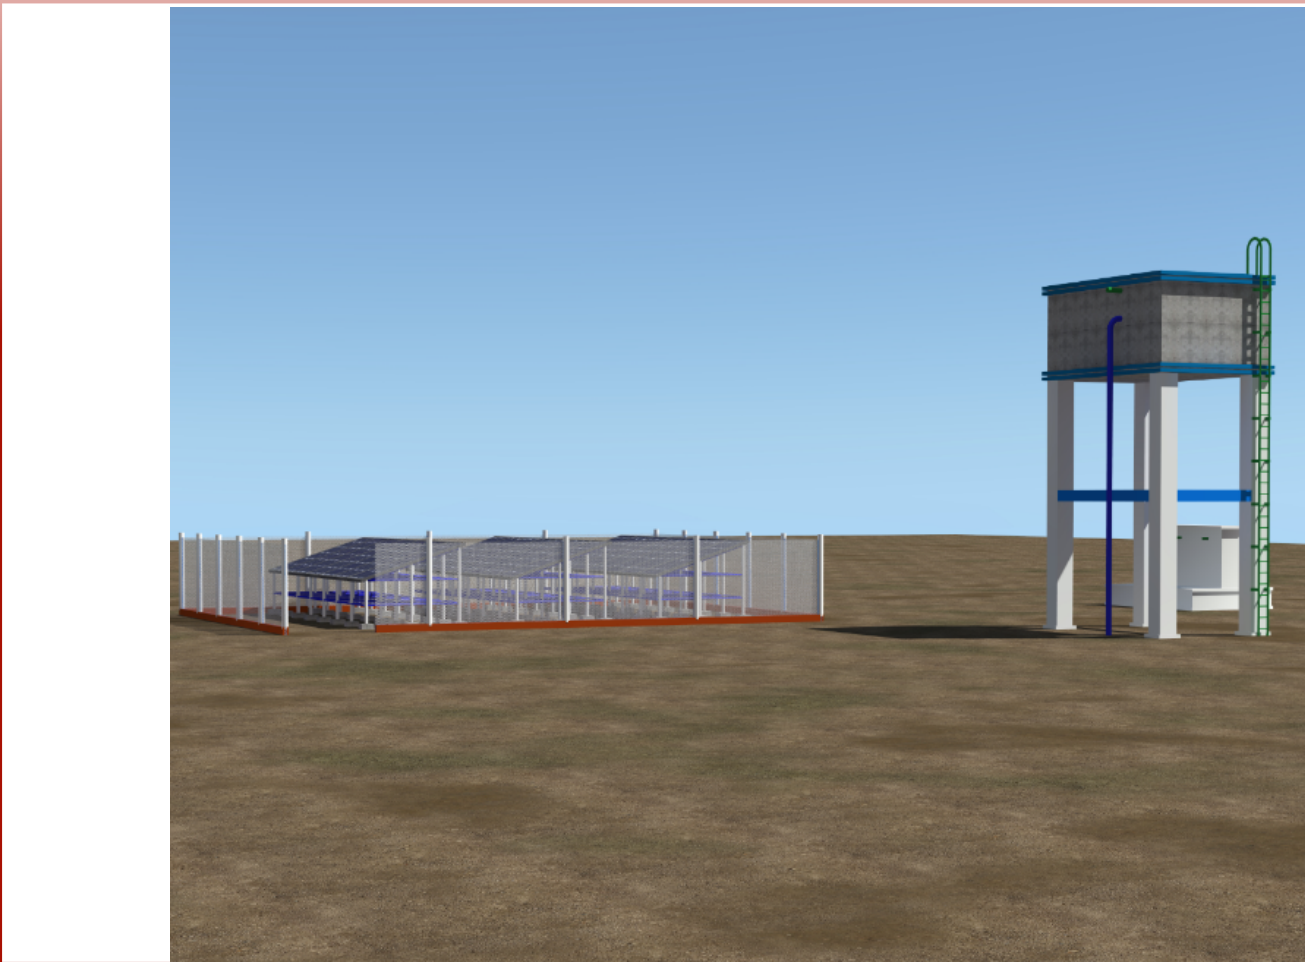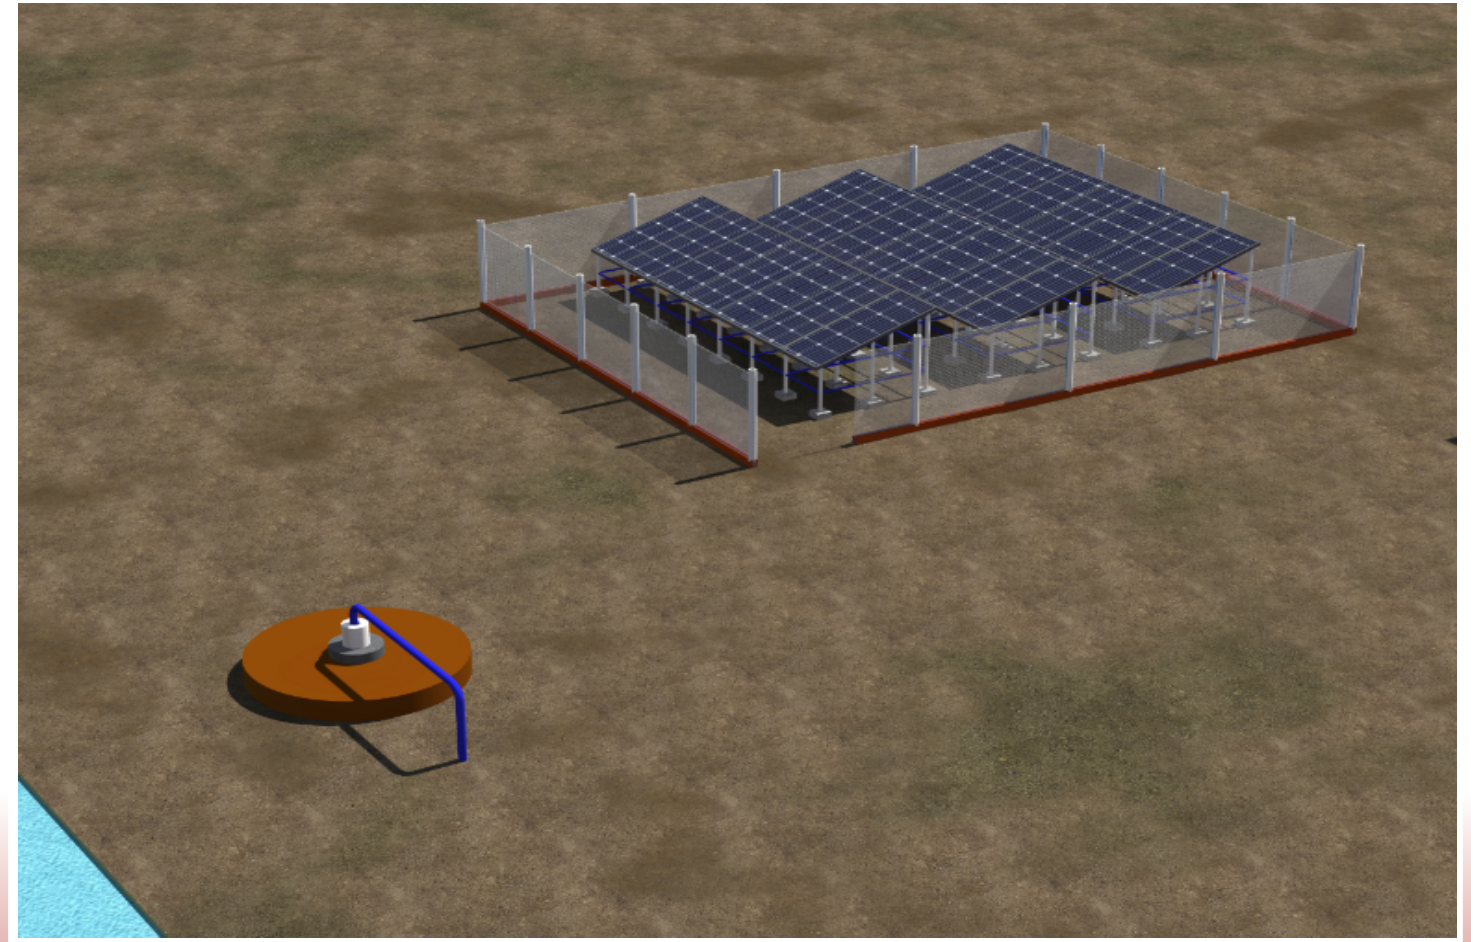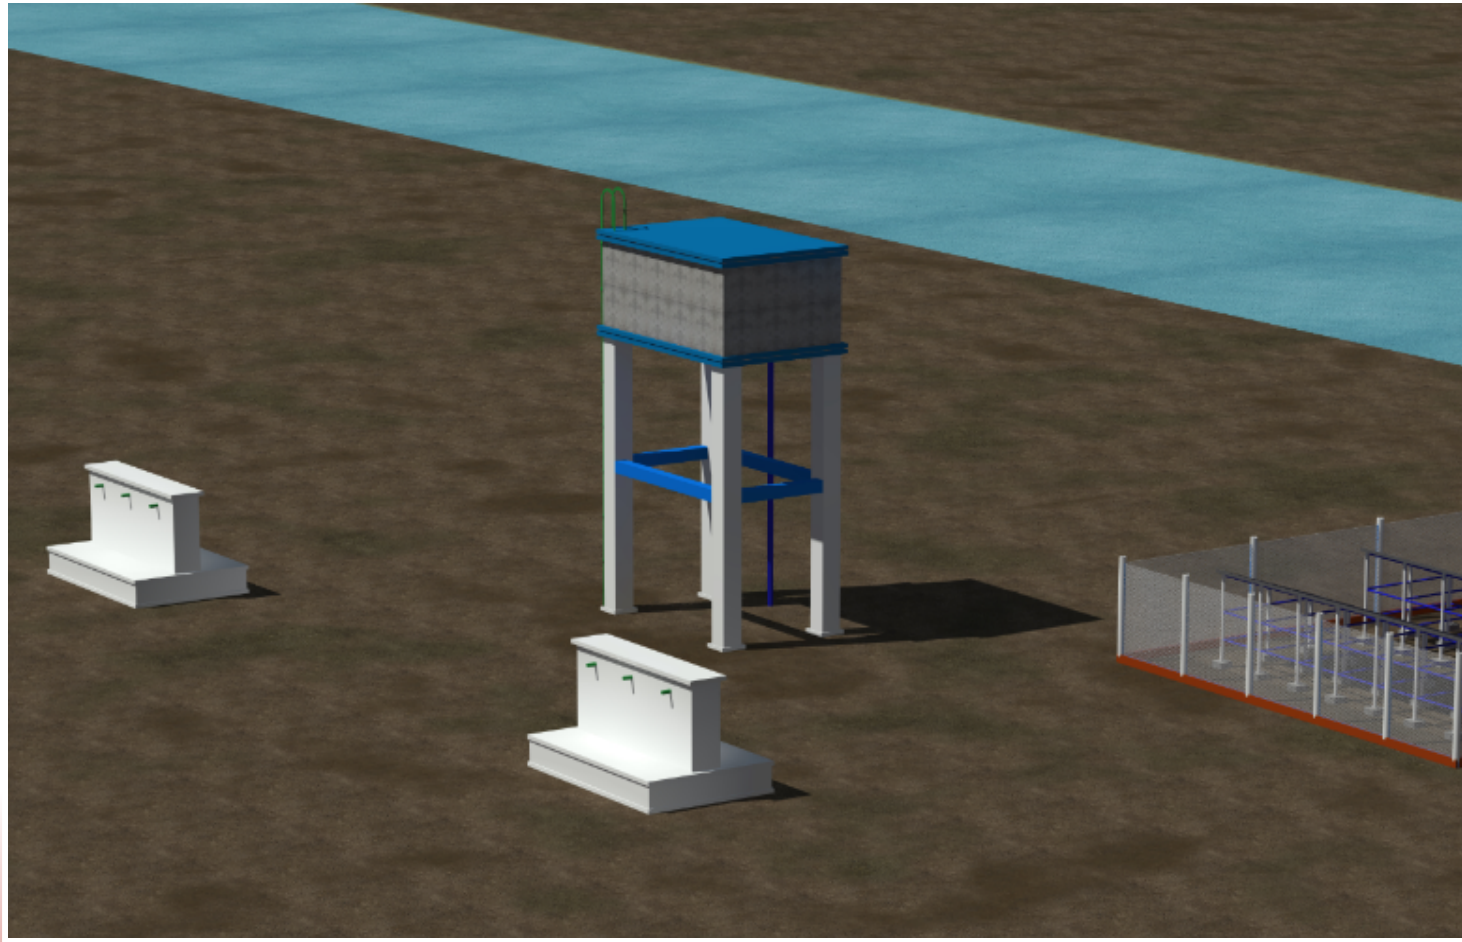

GENERAL NOTES

1. All dimensions are in mm unless stated.
2. All dimensions to be checked and confirmed on site before commencement of any work.
3. Any discrepancy to be reported to the engineer promptly before proceeding.

PROJECT
 PROPOSED CONSTRUCTION OF QARSONI
 VILLAGE WATER SYSTEMS
 - BELETWEYENE DISTRICT HIRAAN
 REGION

IMPLEMENTING AGENCY

 International Organization for Migration (IOM)
 The UN Migration Agency

SCALE	
DATE	JANUARY 2019
DESIGNED BY:	ENG. Wanja.D
DRAWN BY:	ENG. Wanja.D
REVIEWED BY:	
APPROVED BY:	

DRAWING TITLE:
DRAWING N^o:
PROJECT N^o:

VIEWS
SHEET N^o: