


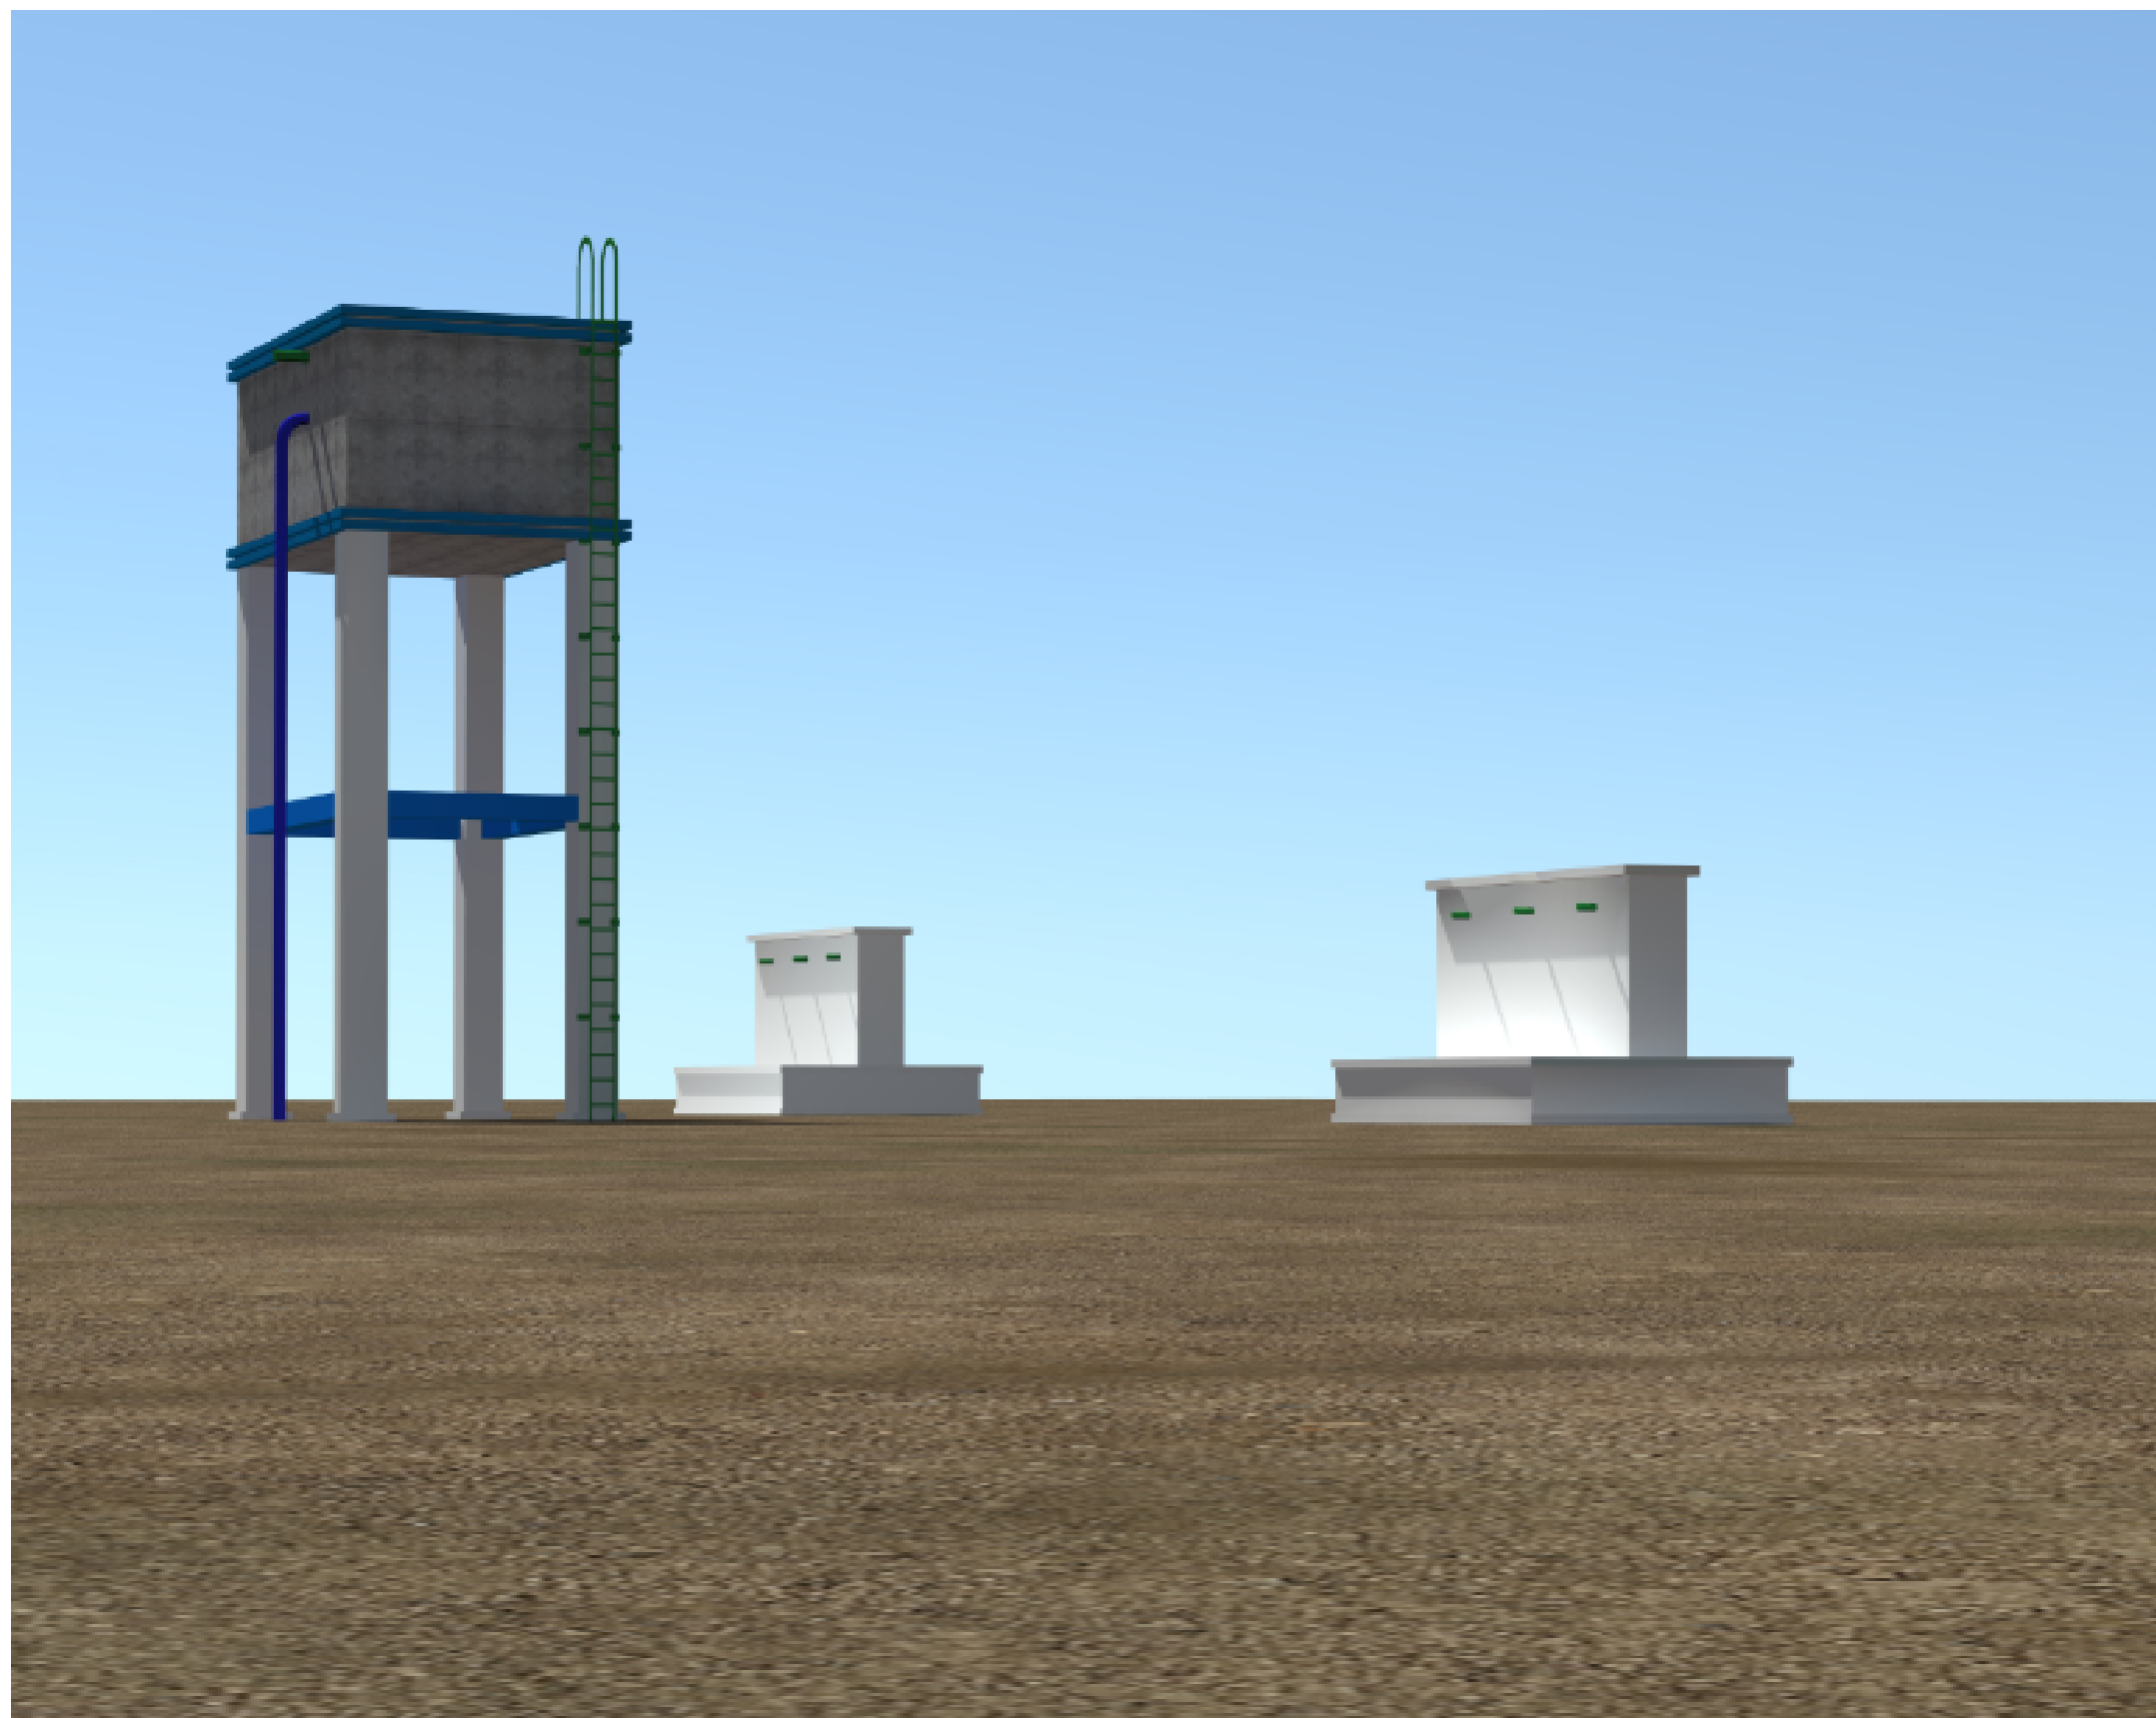


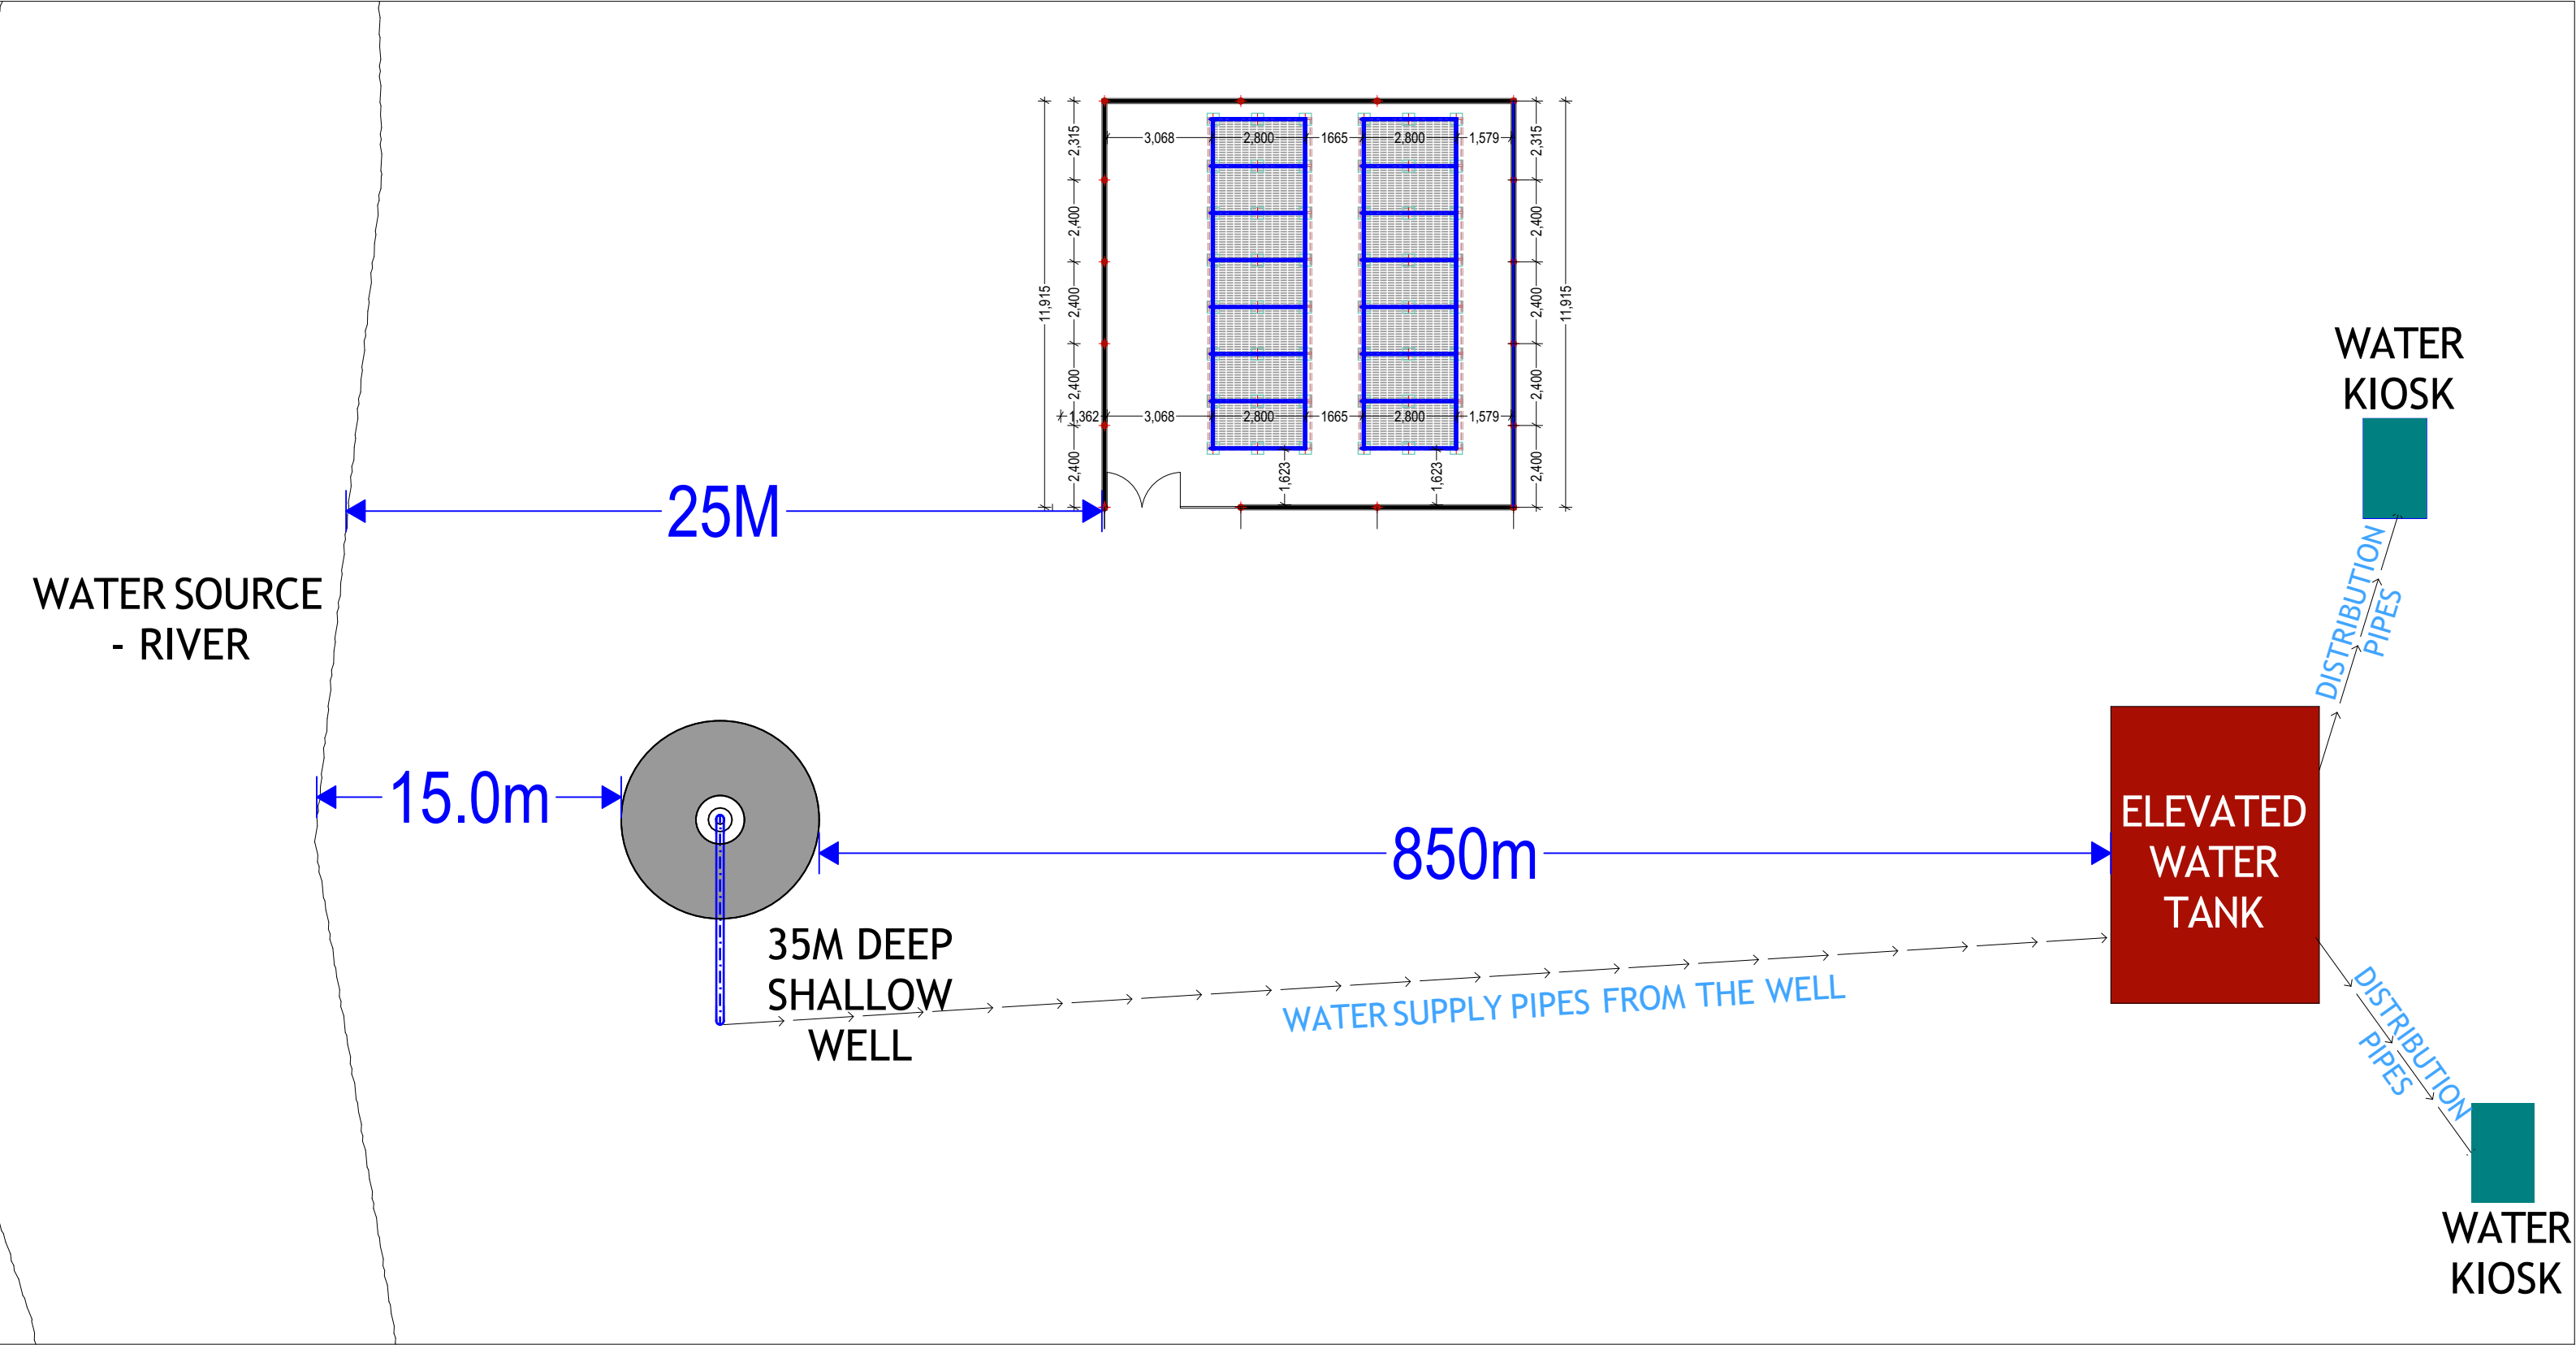

**PROPOSED REHABILITATION OF DEEFOW VILLAGE SOLARIZED SHALLOW
WELLS - AGOYE DISTRICT LOWER SHABELLE REGION**

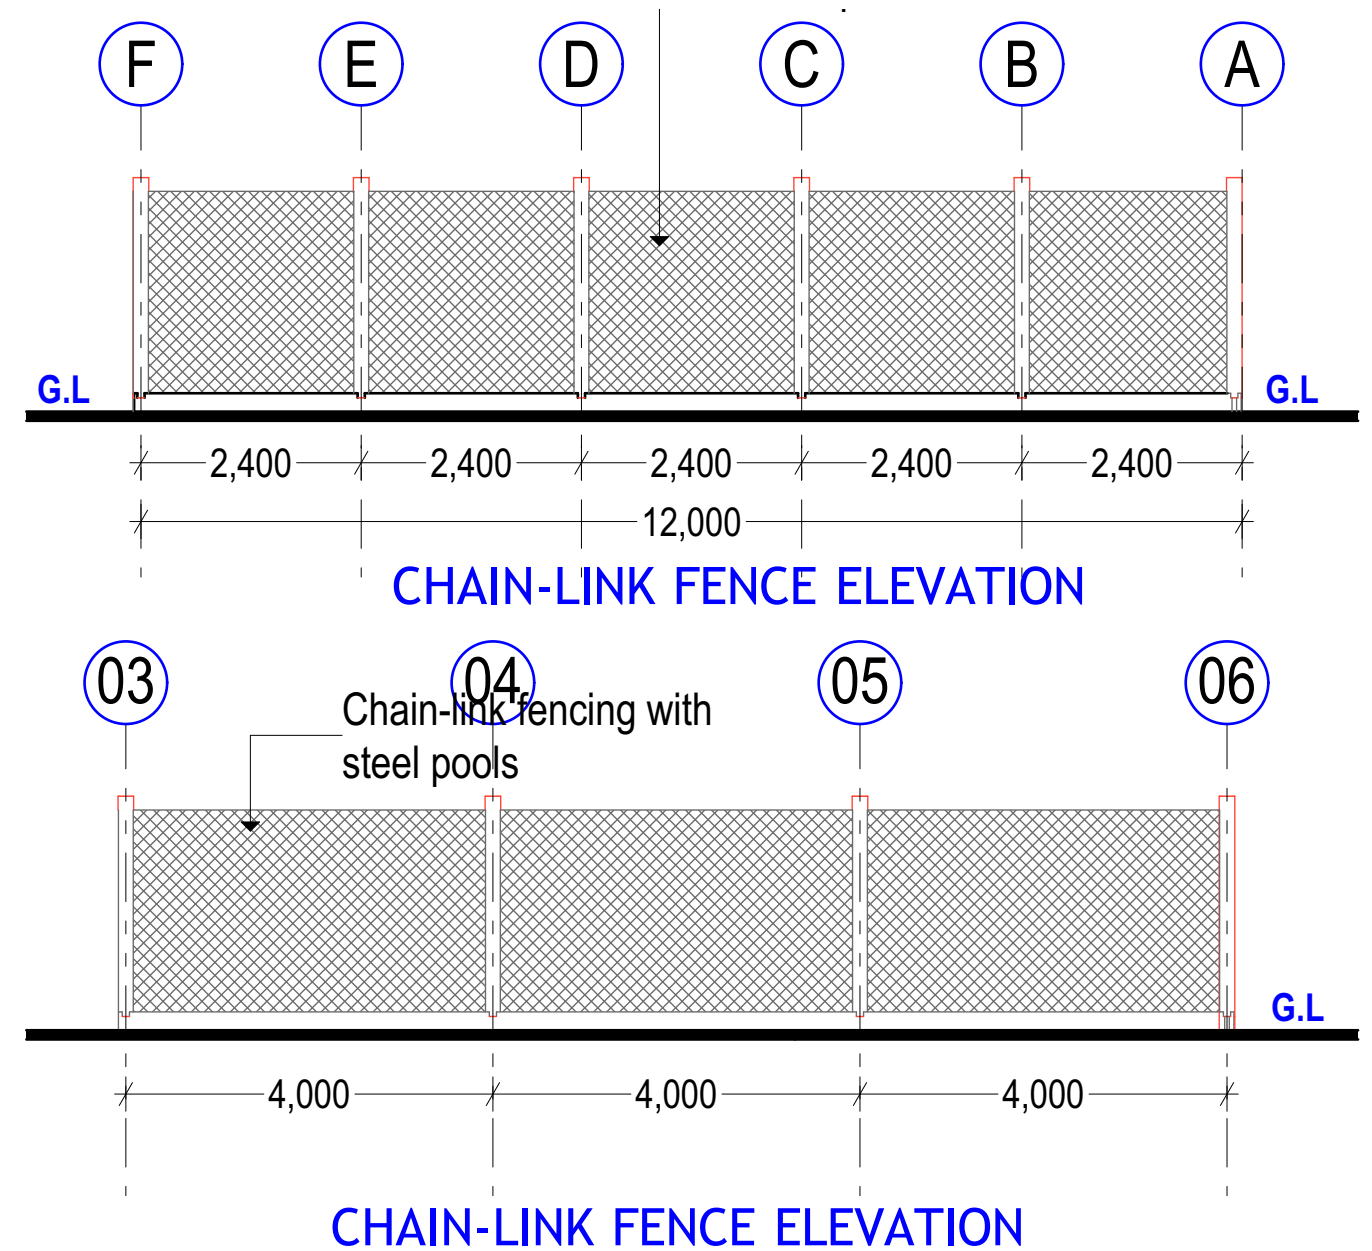

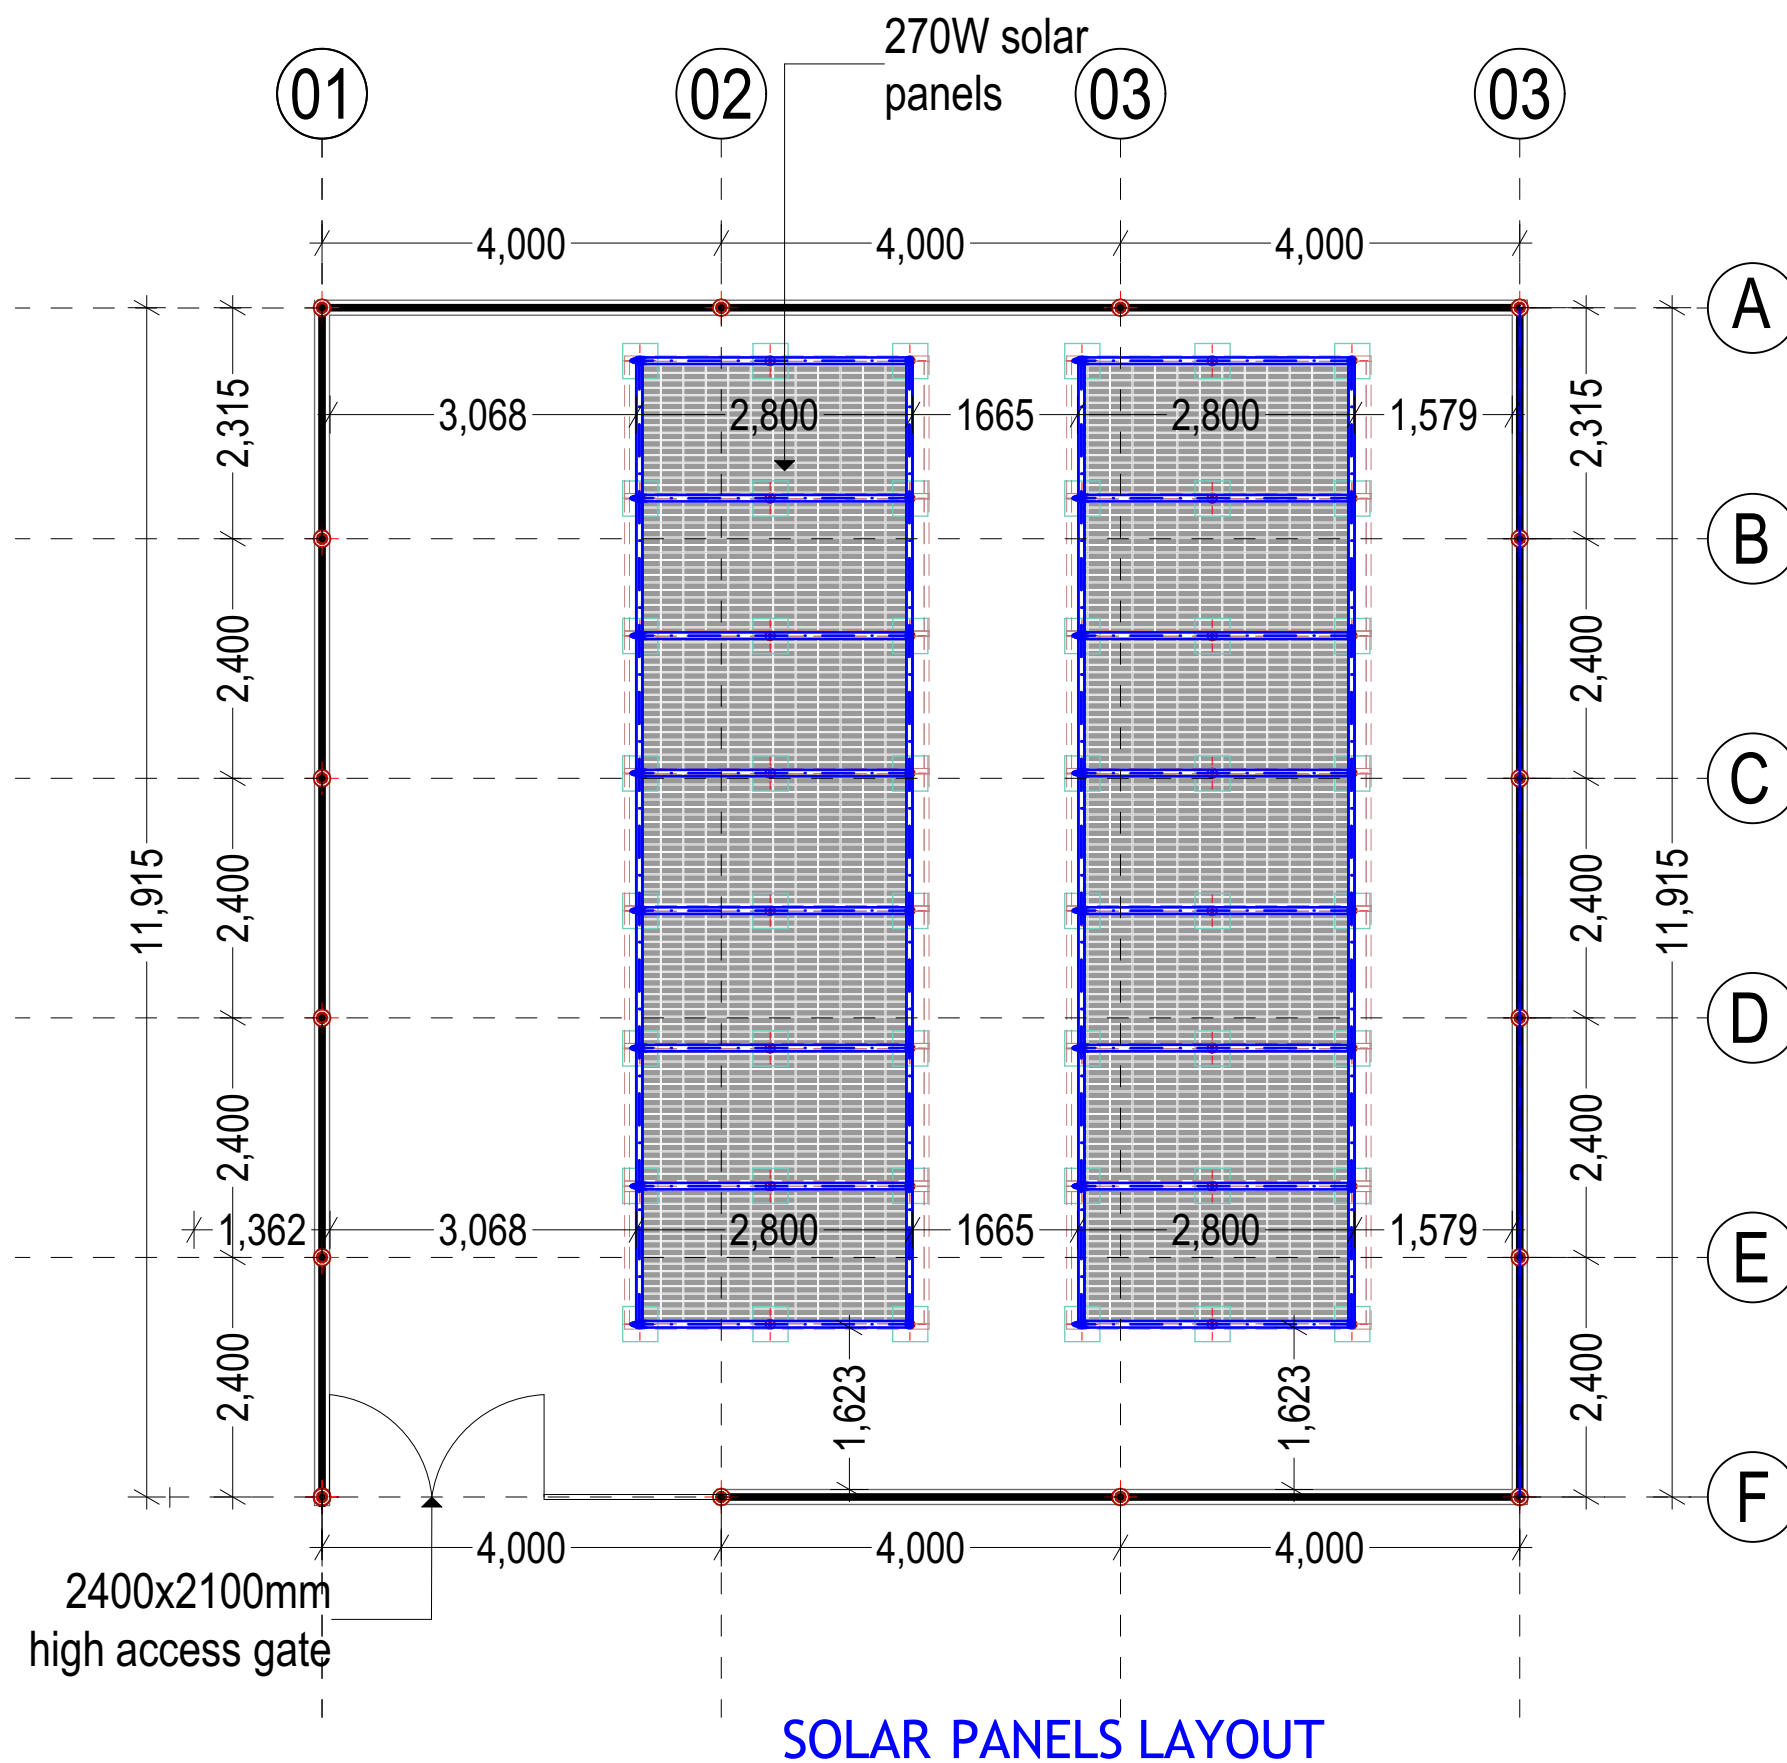

GENERAL NOTES

1. All dimensions are in mm unless stated.
2. All dimensions to be checked and confirmed on site before commencement of any work.
3. Any discrepancy to be reported to the engineer promptly before proceeding.

PROJECT

PROPOSED REHABILITATION OF
DEEFOW VILLAGE WATER SYSTEMS
- AFGOYE DISTRICT LOWER SHABELLE
REGION

IMPLEMENTING AGENCY



DEPARTMENT

WATER SANITATION AND HYGIENE
WASH

SCALE	
DATE	NOV. 2019
DESIGNED BY:	ENG. Wanja.D
DRAWN BY:	ENG. Wanja.D
REVIEWED BY:	
APPROVED BY:	


DRAWING TITLE:

DRAWING N^o:


PROJECT N^o:

SOLAR LAYOUT


SHEET N^o:

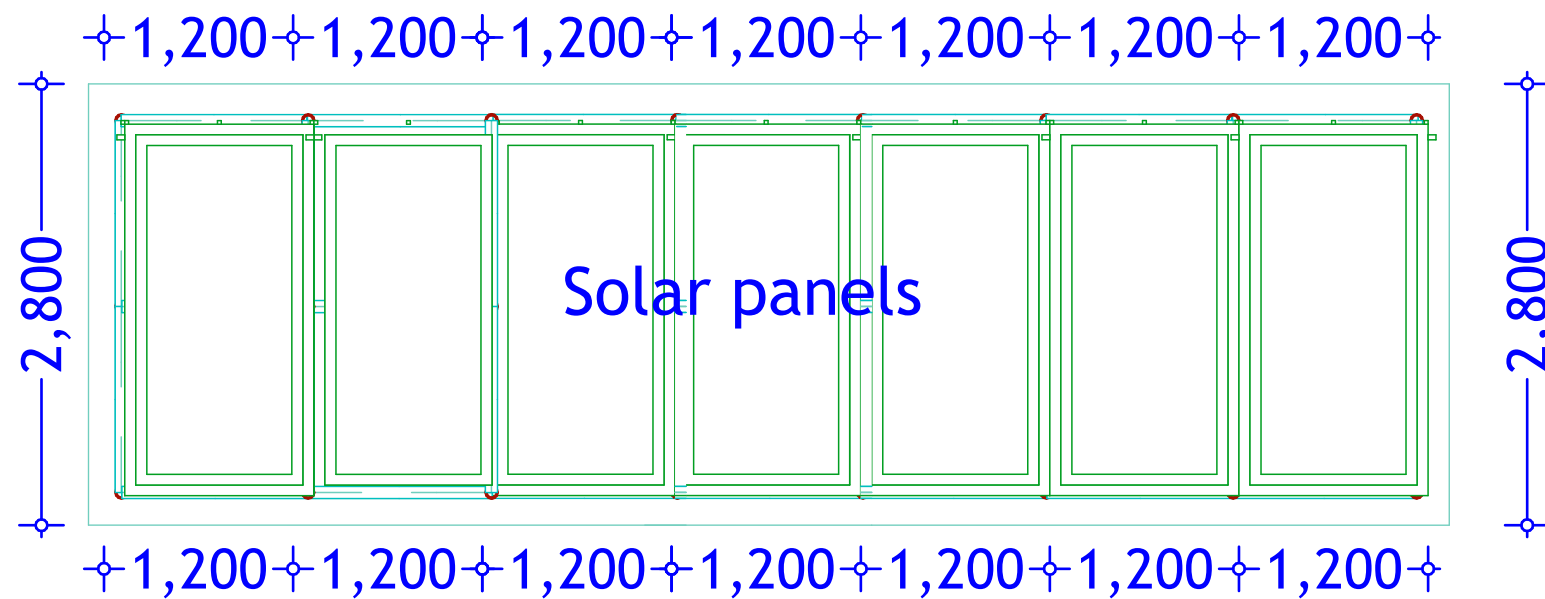


TYPICAL 7 NO. PANEL LAYOUT

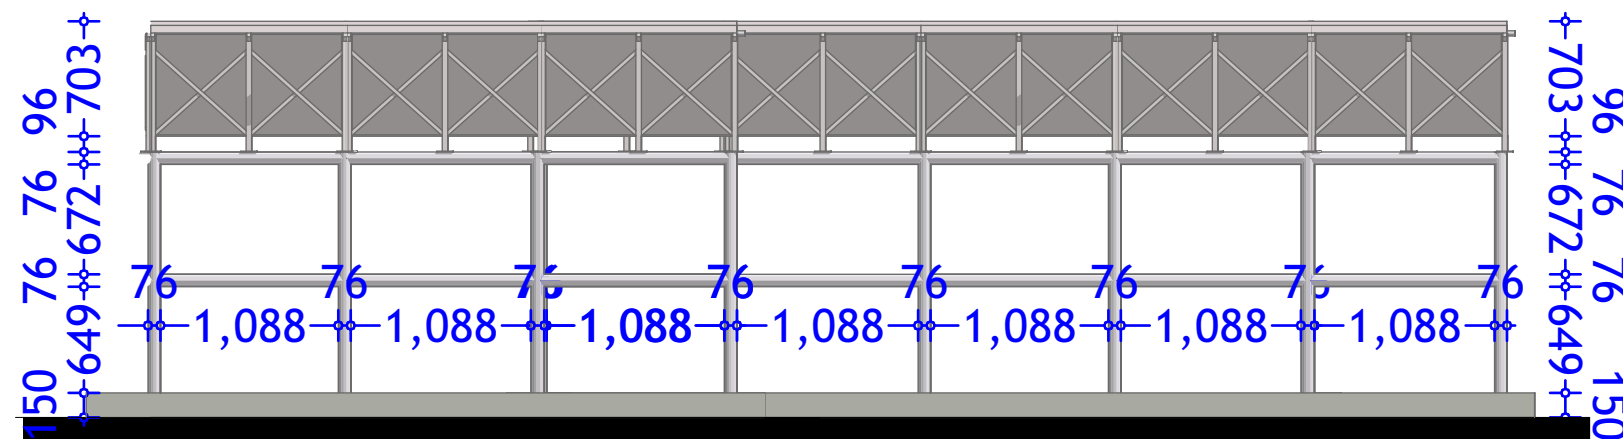

SOLAR STRUCTURE ELEVATION

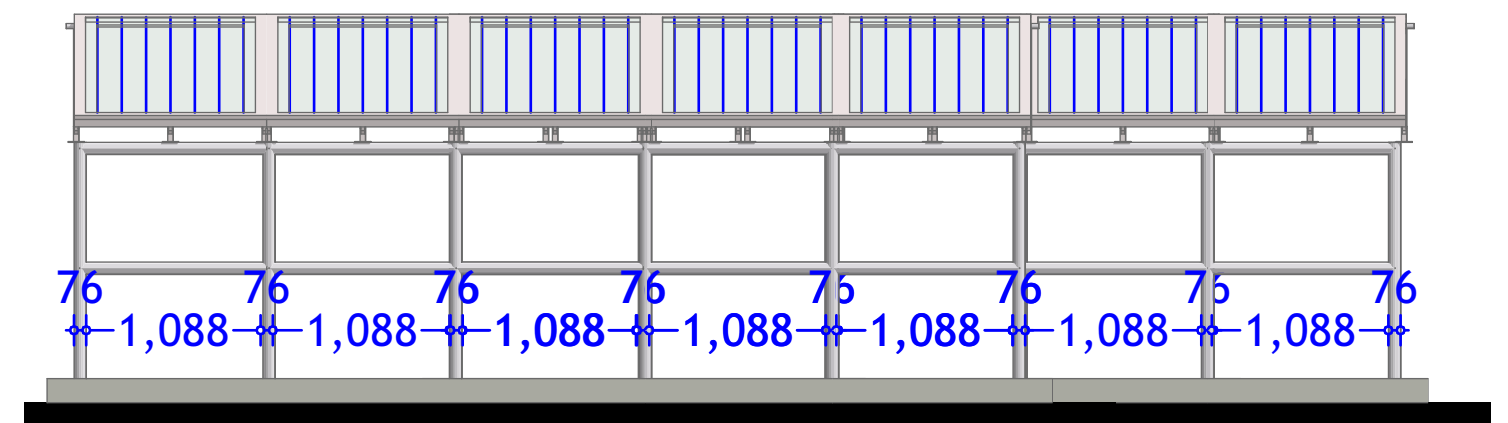

SOLAR STRUCTURE ELEVATION

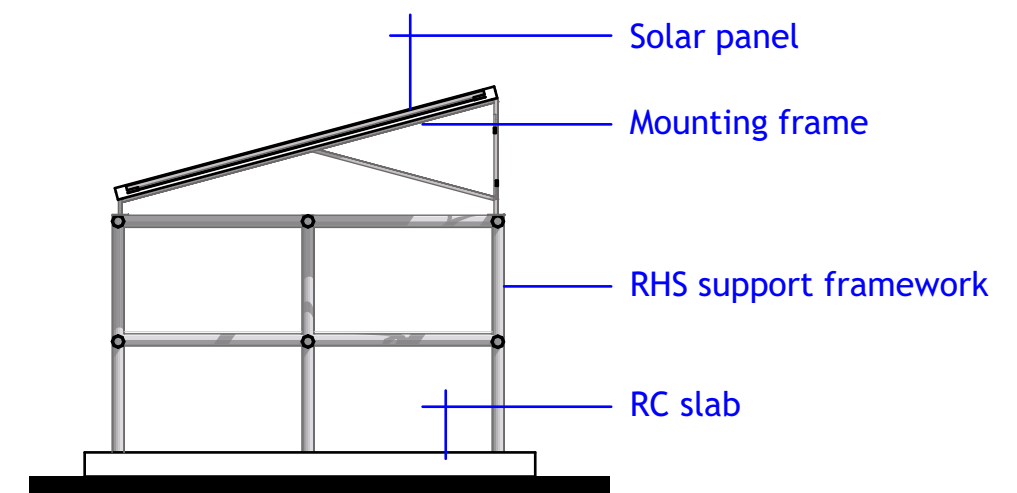

SOLAR STRUCTURE ELEVATION

GENERAL NOTES

1. All dimensions are in mm unless stated.
2. All dimensions to be checked and confirmed on site before commencement of any work.
3. Any discrepancy to be reported to the engineer promptly before proceeding.

PROJECT

PROPOSED REHABILITATION OF
DEEFOW VILLAGE WATER SYSTEMS
- AFGOYE DISTRICT LOWER SHABELLE
REGION

IMPLEMENTING AGENCY



DEPARTMENT

WATER SANITATION AND HYGIENE
WASH

SCALE	
DATE	NOV. 2019
DESIGNED BY:	ENG. Wanja.D
DRAWN BY:	ENG. Wanja.D
REVIEWED BY:	
APPROVED BY:	


DRAWING TITLE:

DRAWING N^o:


PROJECT N^o:

S.STRUCTURE
DETAILS


SHEET N^o:

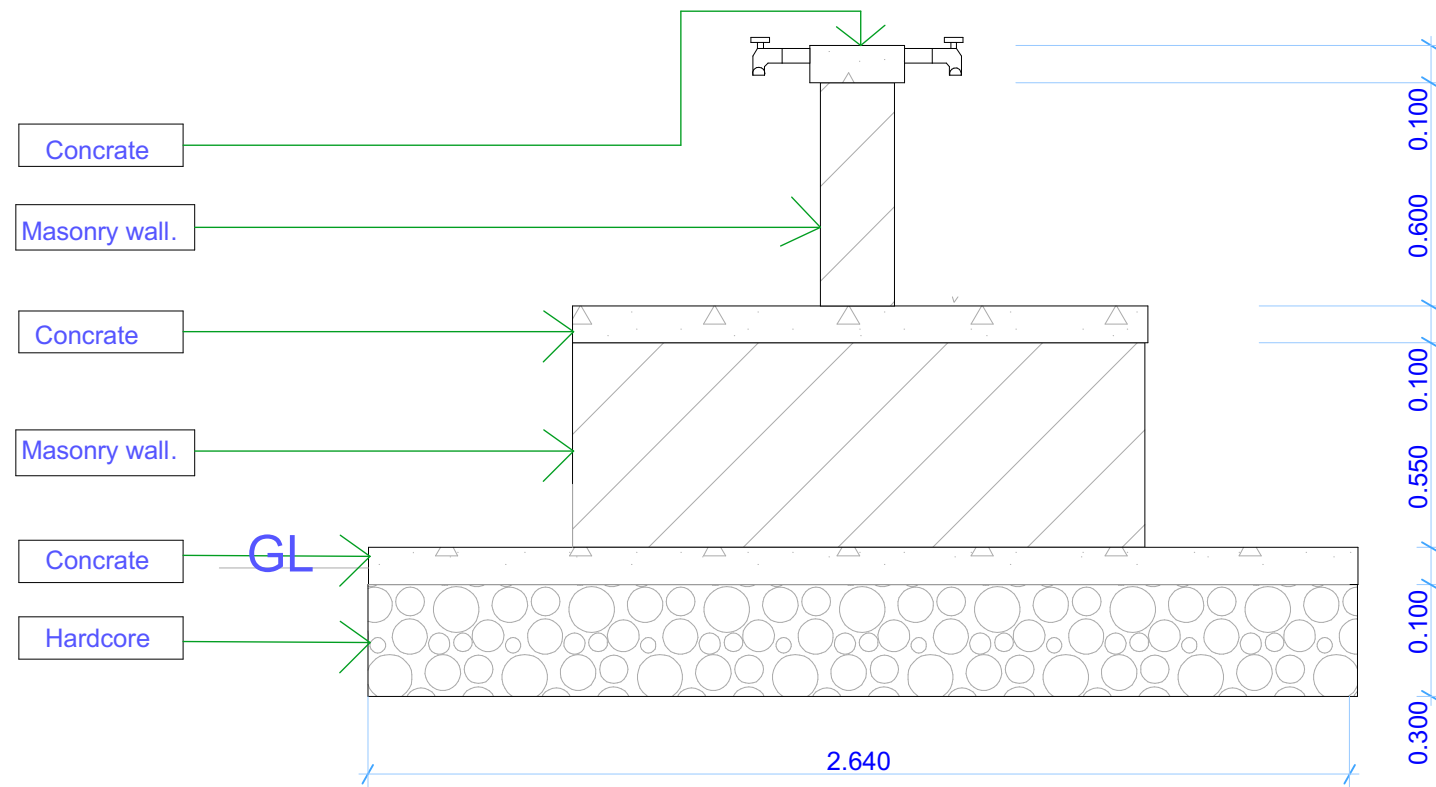


Section S-01

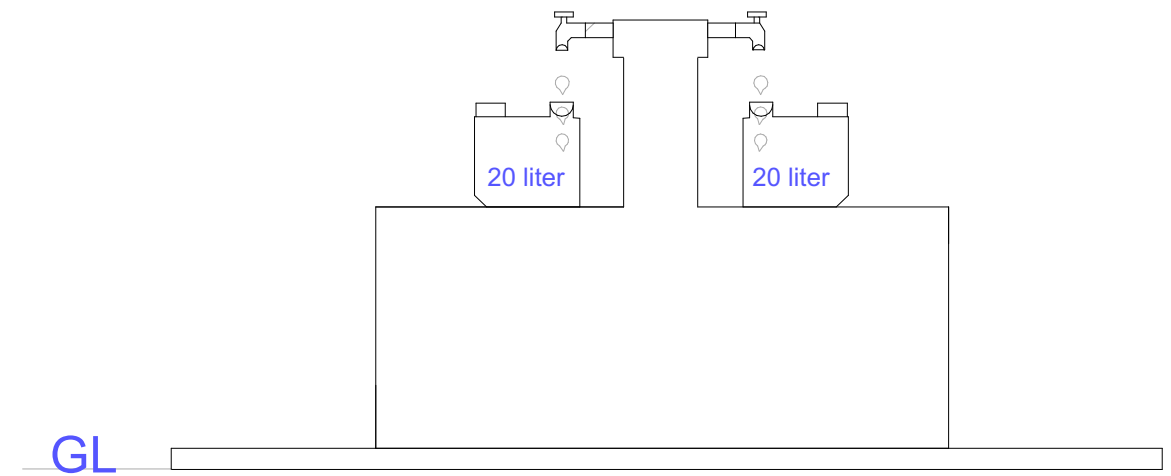

Side Elevation

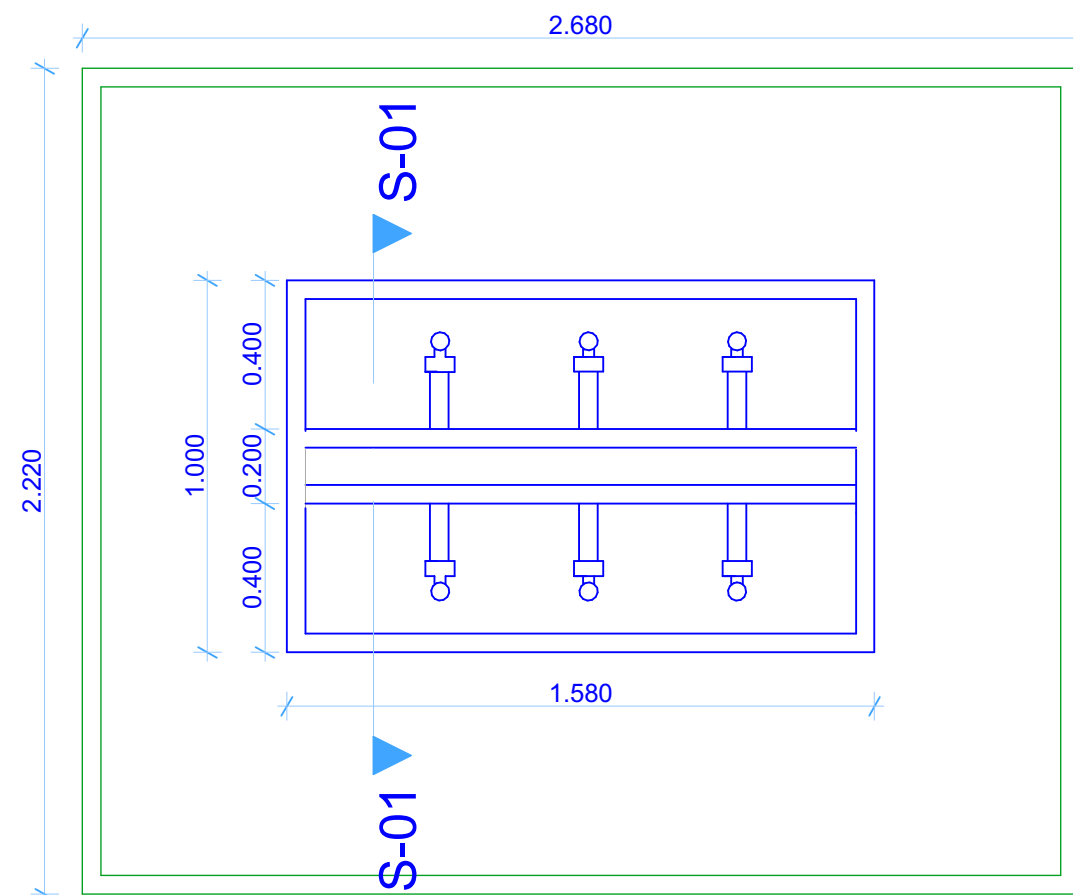

Floor Plan

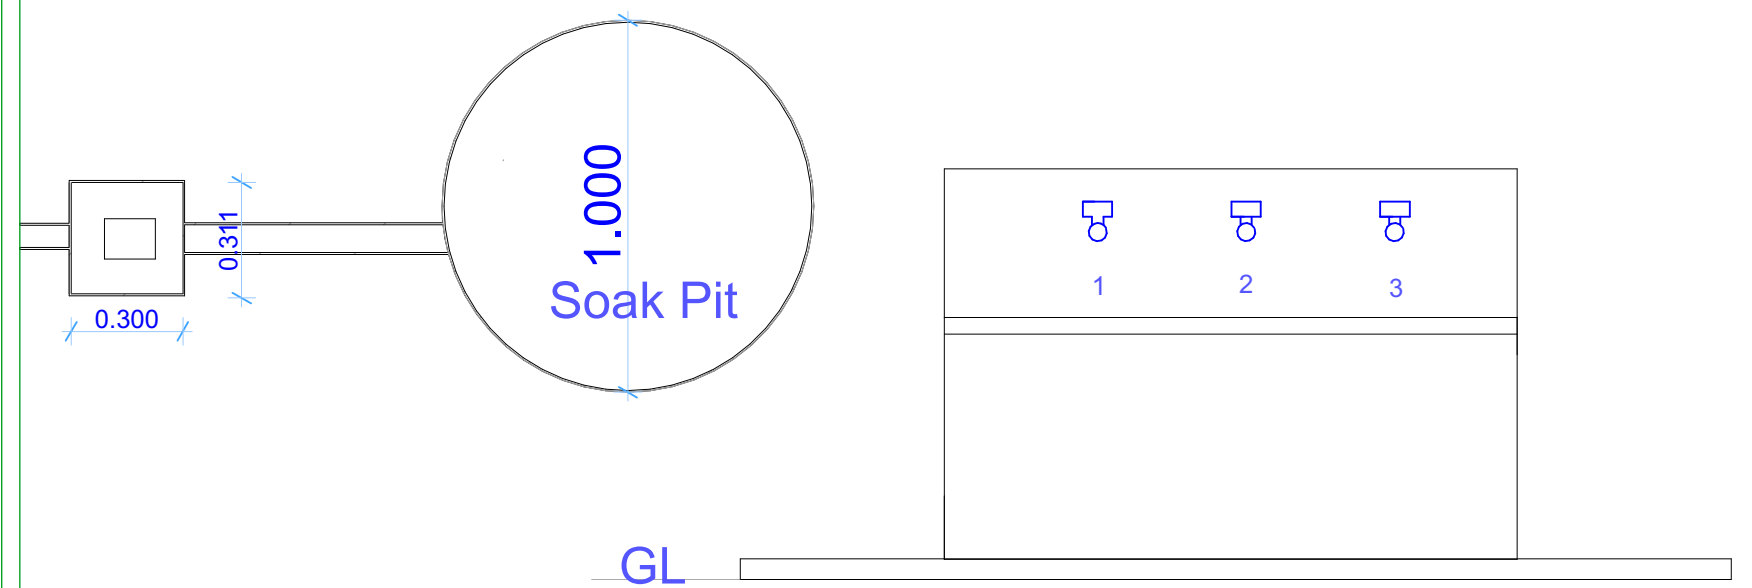

Front Elevation

GENERAL NOTES

1. All dimensions are in mm unless stated.
2. All dimensions to be checked and confirmed on site before commencement of any work.
3. Any discrepancy to be reported to the engineer promptly before proceeding.

PROJECT

PROPOSED REHABILITATION OF
DEEFOW VILLAGE WATER SYSTEMS
- AFGOYE DISTRICT LOWER SHABELLE
REGION

IMPLEMENTING AGENCY



DEPARTMENT

WATER SANITATION AND HYGIENE
WASH

SCALE	
DATE	NOV. 2019
DESIGNED BY:	ENG. Wanja.D
DRAWN BY:	ENG. Wanja.D
REVIEWED BY:	
APPROVED BY:	



DRAWING TITLE:

DRAWING N^o:

PROJECT N^o:

WATER KIOSK

SHEET N^o:

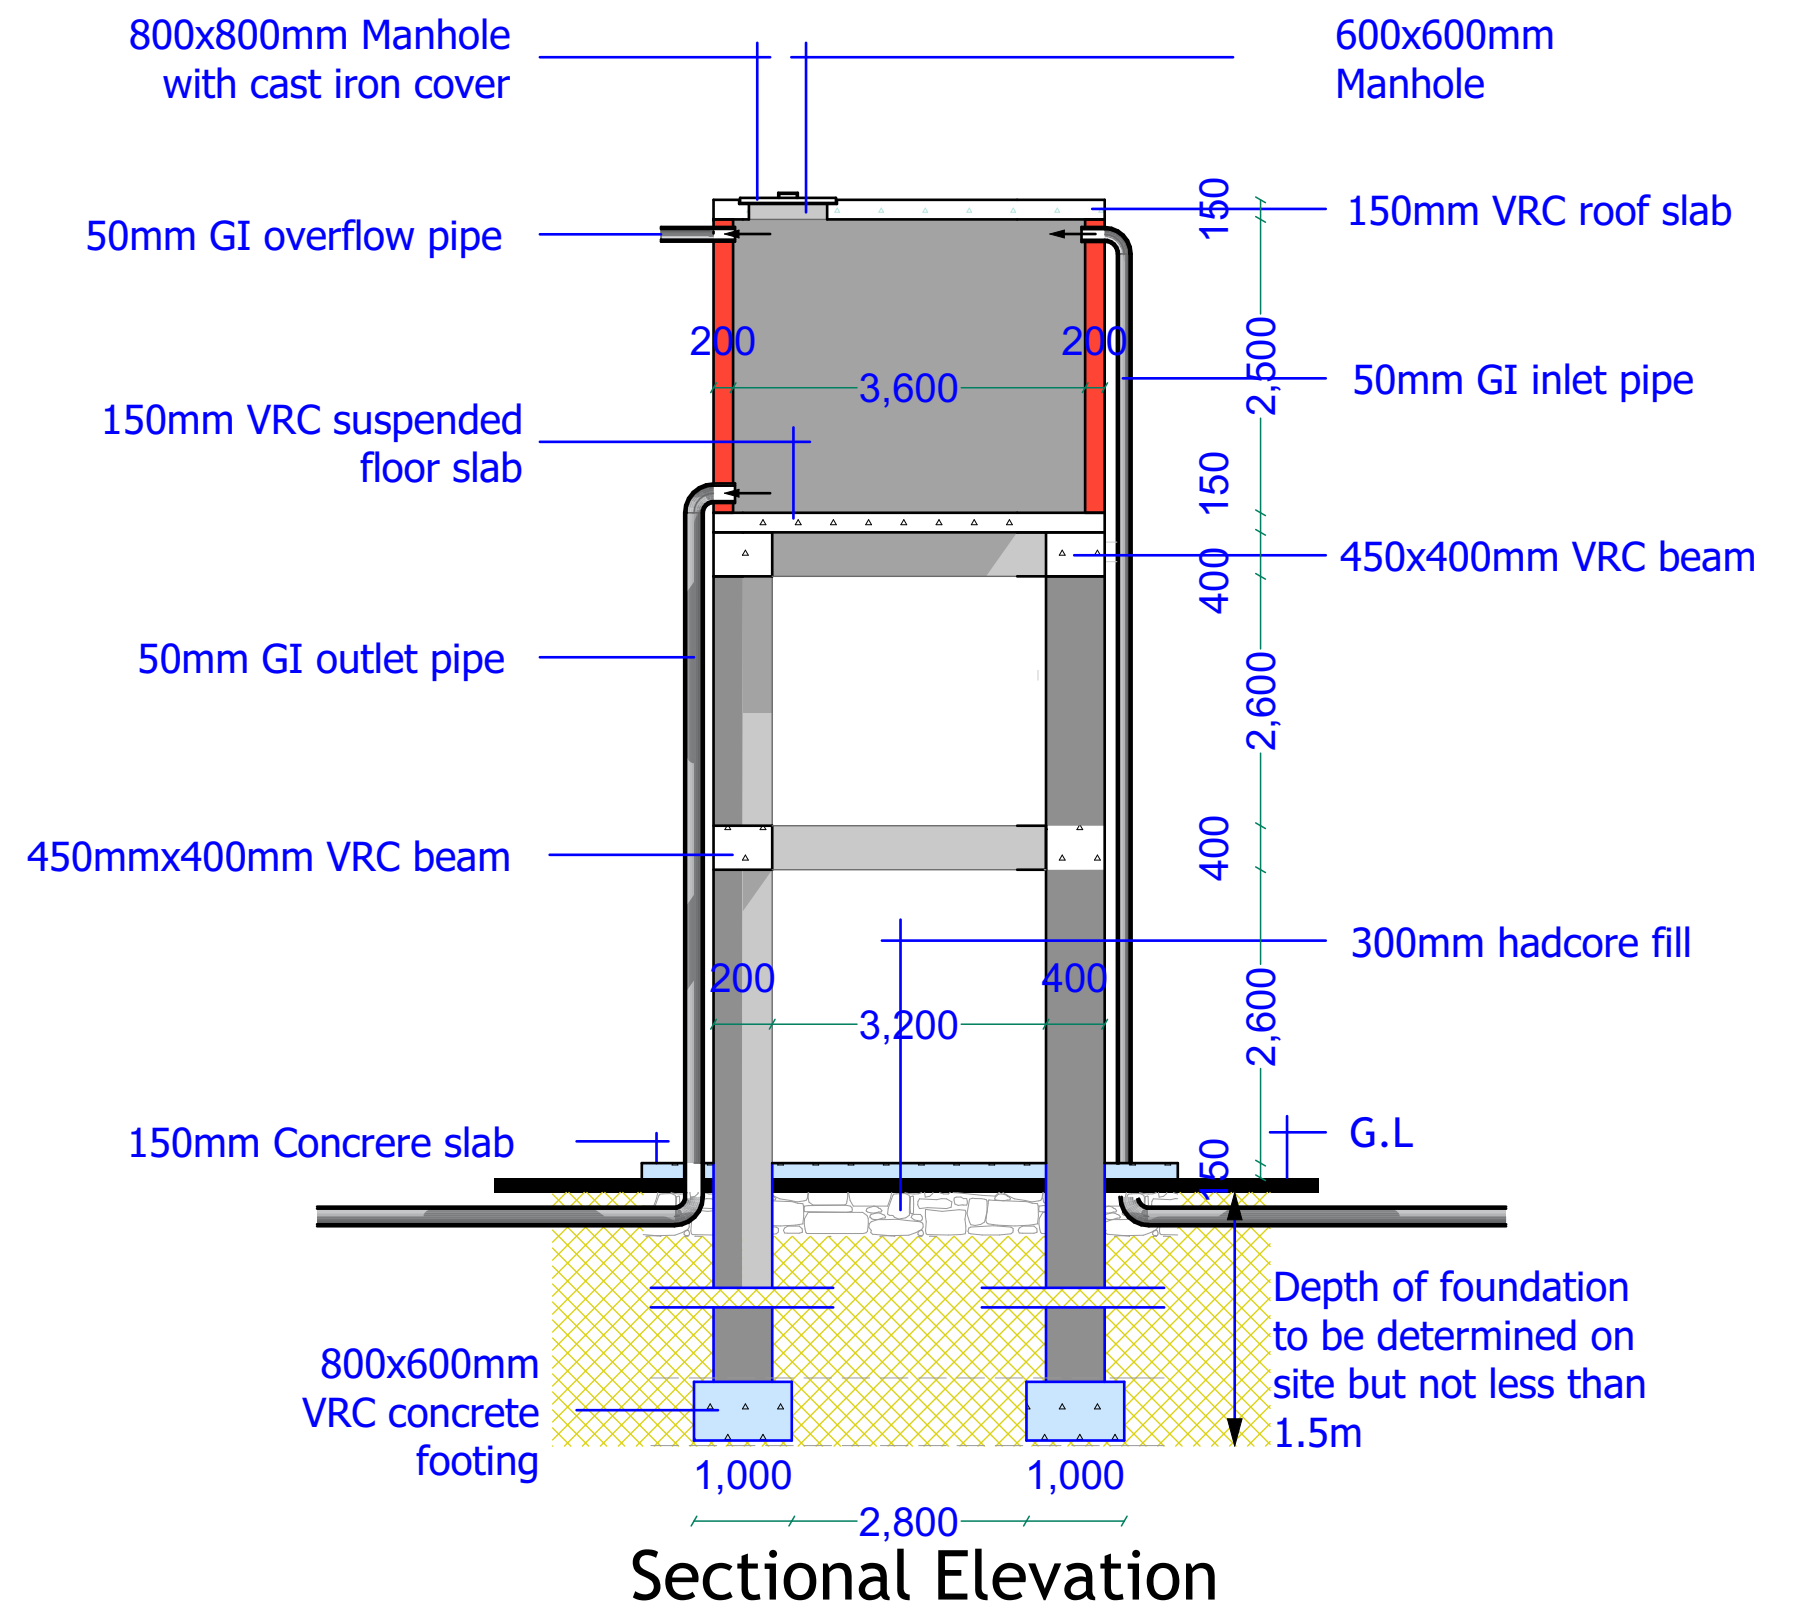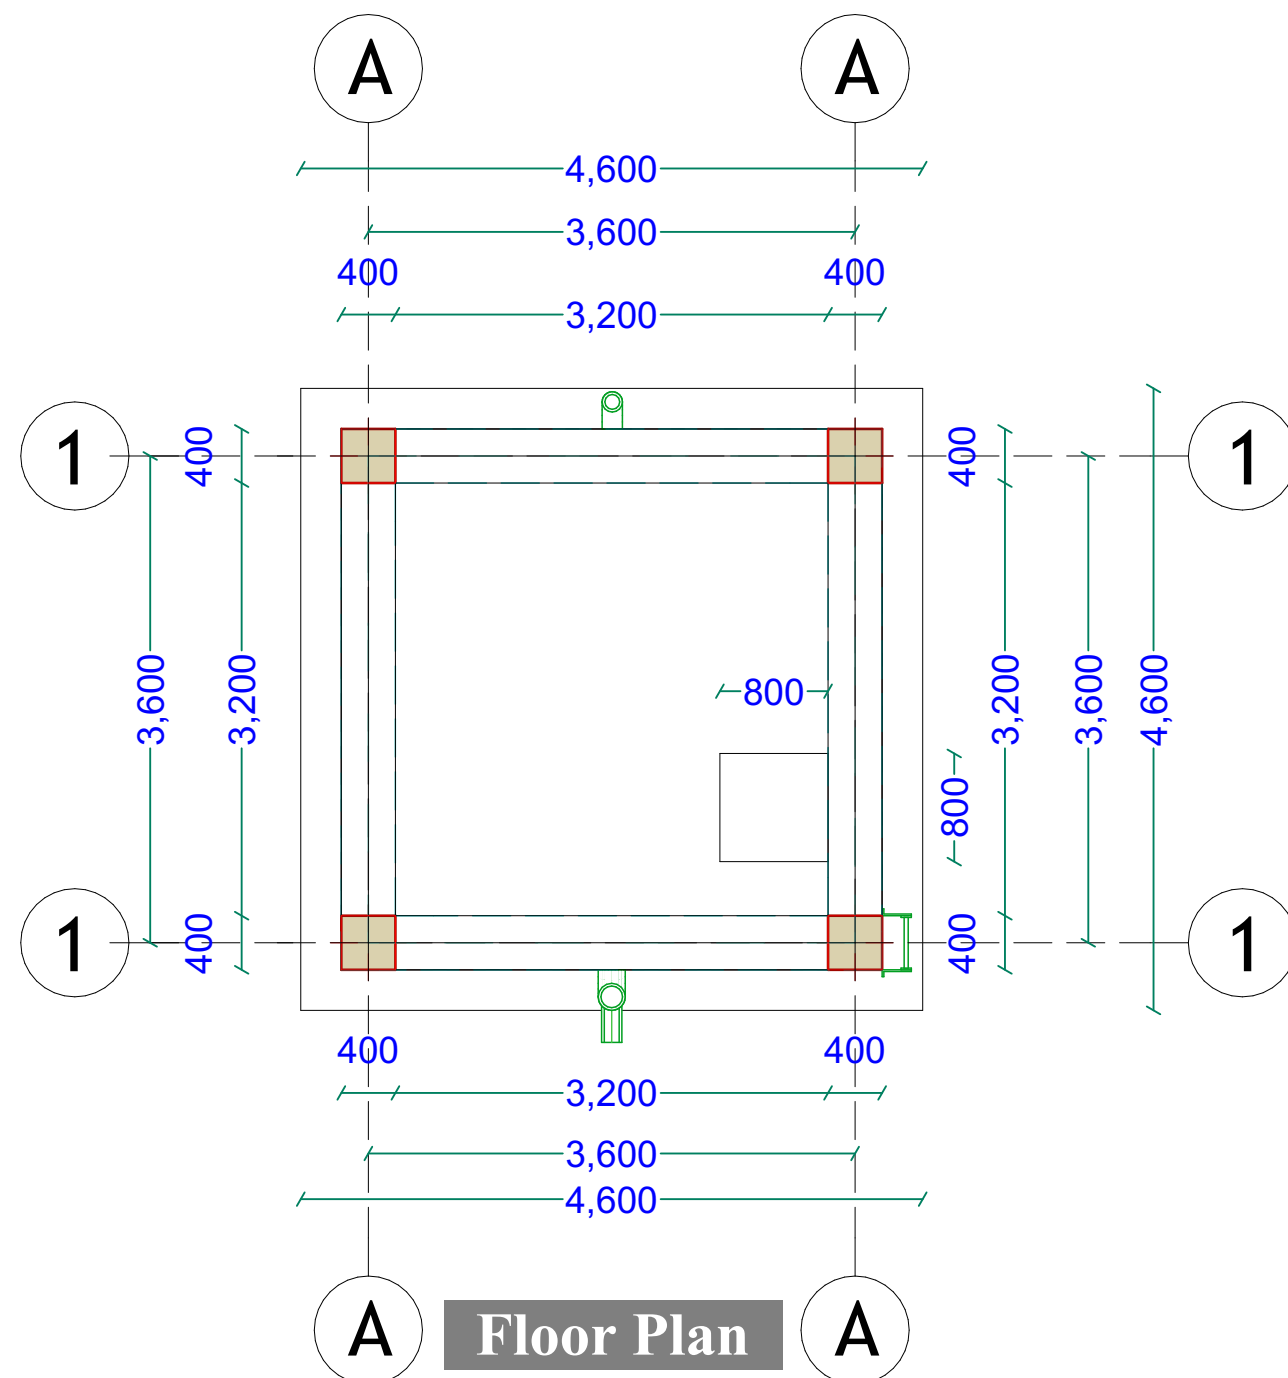

GENERAL NOTES

1. All dimensions are in mm unless stated.
2. All dimensions to be checked and confirmed on site before commencement of any work.
3. Any discrepancy to be reported to the engineer promptly before proceeding.

PROJECT

PROPOSED REHABILITATION OF
DEEFOW VILLAGE WATER SYSTEMS
- AFGOYE DISTRICT LOWER SHABELLE
REGION

IMPLEMENTING AGENCY



DEPARTMENT

WATER SANITATION AND HYGIENE
WASH

SCALE	
DATE	NOV. 2019
DESIGNED BY:	ENG. Wanja.D
DRAWN BY:	ENG. Wanja.D
REVIEWED BY:	
APPROVED BY:	


DRAWING TITLE:

DRAWING N^o:


PROJECT N^o:

ELEVATED TANK


SHEET N^o:

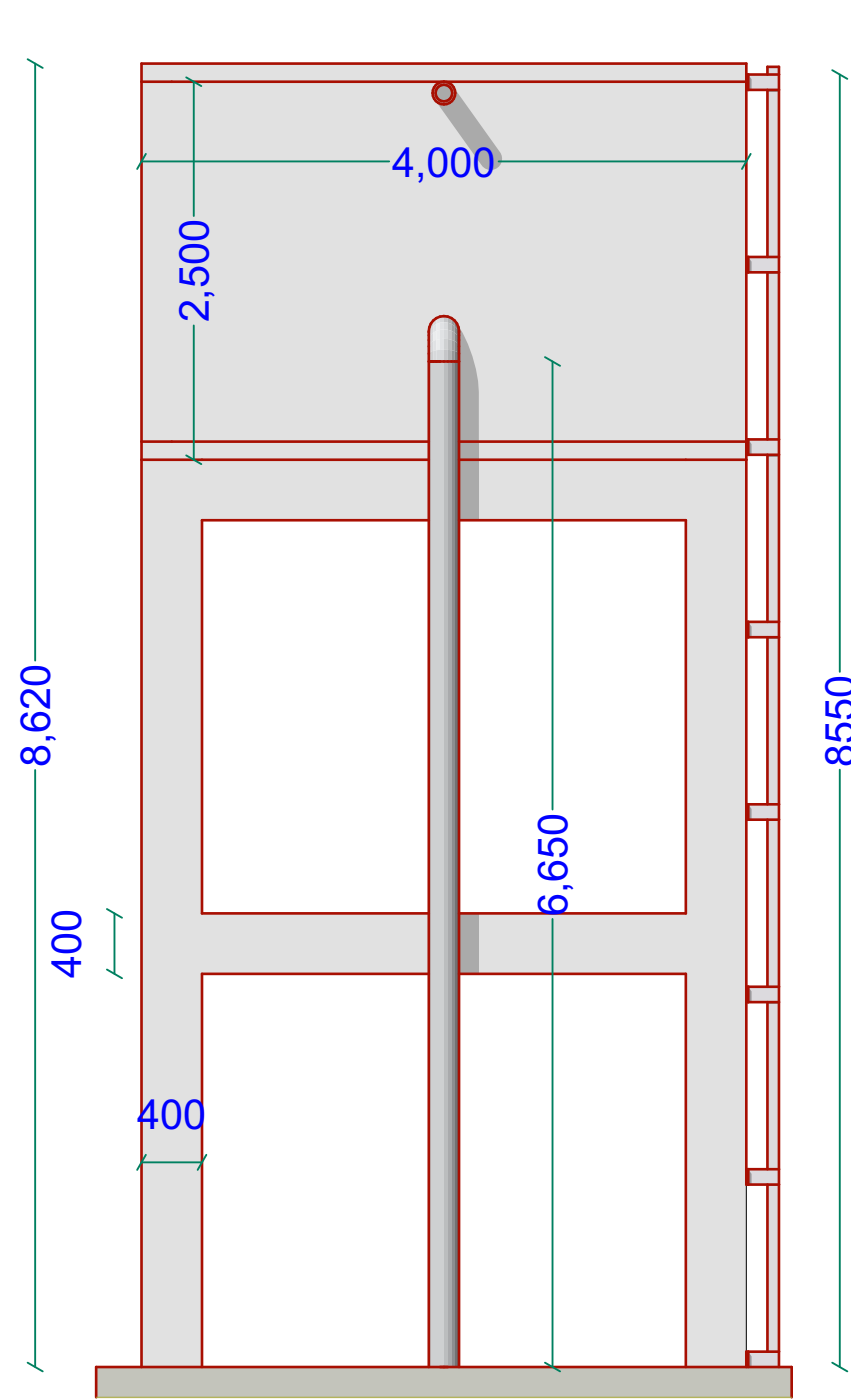

South Elevation

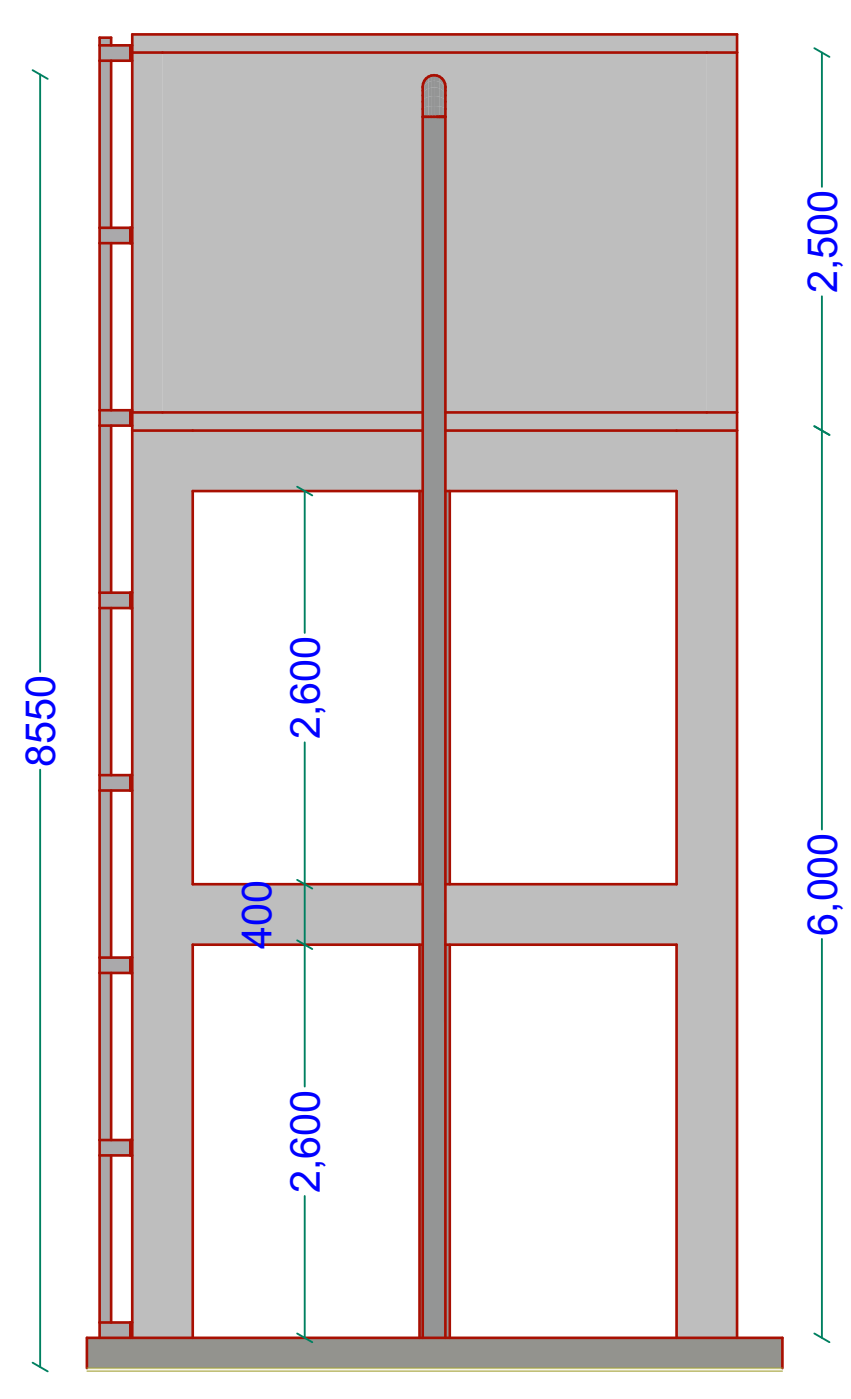

North Elevation

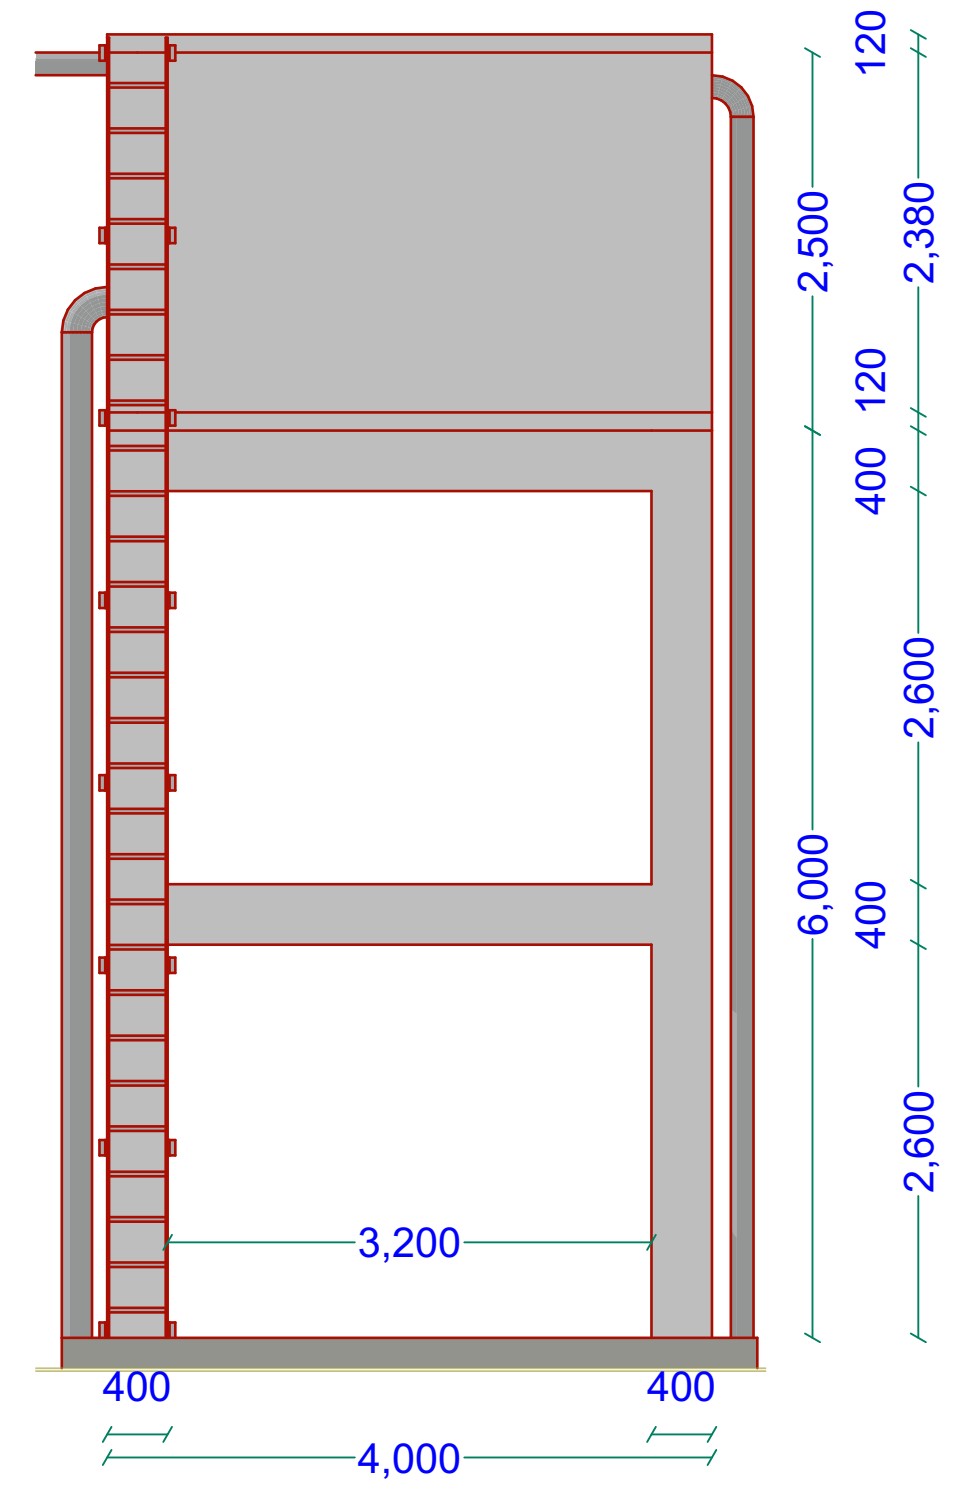

East Elevation

GENERAL NOTES

1. All dimensions are in mm unless stated.
2. All dimensions to be checked and confirmed on site before commencement of any work.
3. Any discrepancy to be reported to the engineer promptly before proceeding.

PROJECT

PROPOSED REHABILITATION OF
DEEFOW VILLAGE WATER SYSTEMS
- AFGOYE DISTRICT LOWER SHABELLE
REGION

IMPLEMENTING AGENCY



DEPARTMENT

WATER SANITATION AND HYGIENE
WASH

SCALE	
DATE	NOV. 2019
DESIGNED BY:	ENG. Wanja.D
DRAWN BY:	ENG. Wanja.D
REVIEWED BY:	
APPROVED BY:	


DRAWING TITLE:

DRAWING N^o:


PROJECT N^o:

ELEVATED TANK


SHEET N^o:

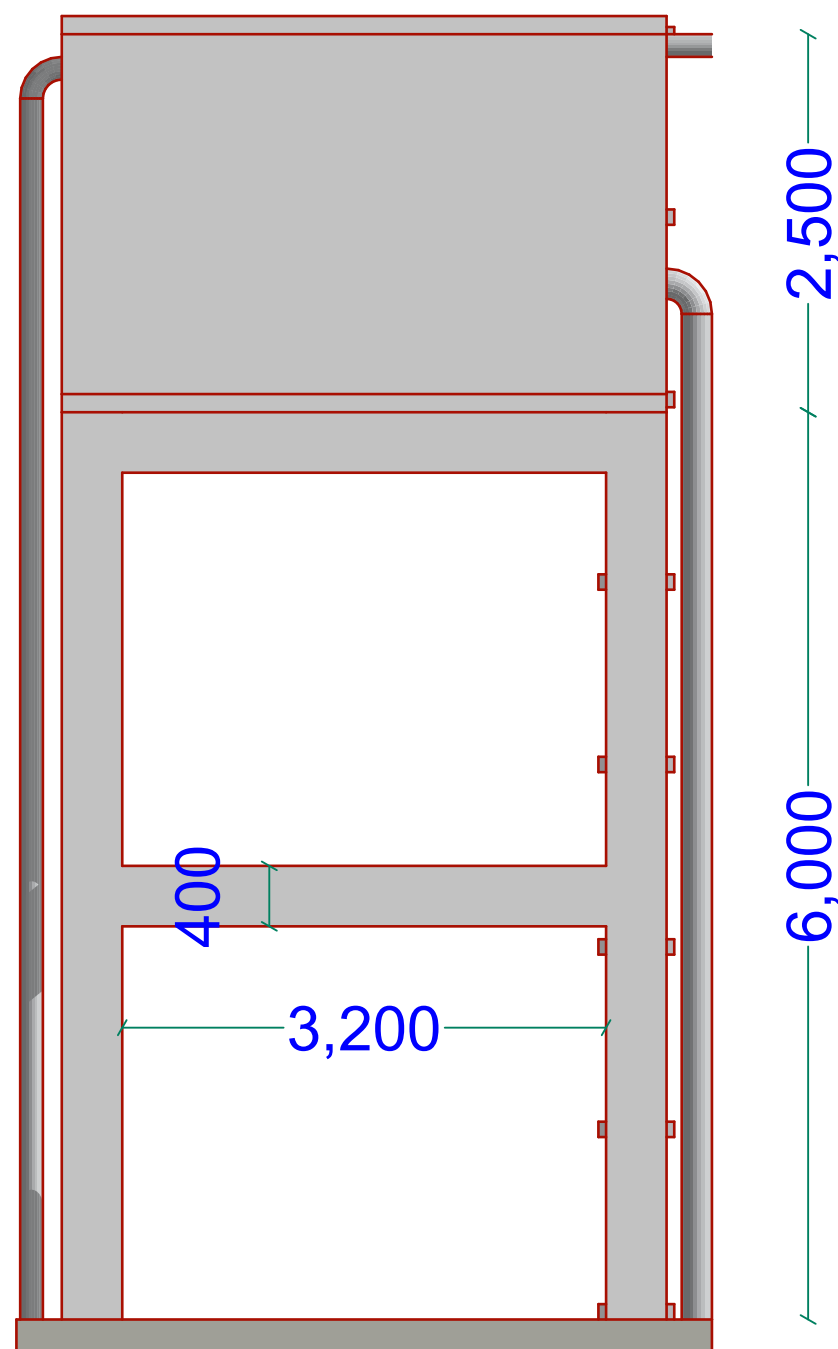

West Elevation

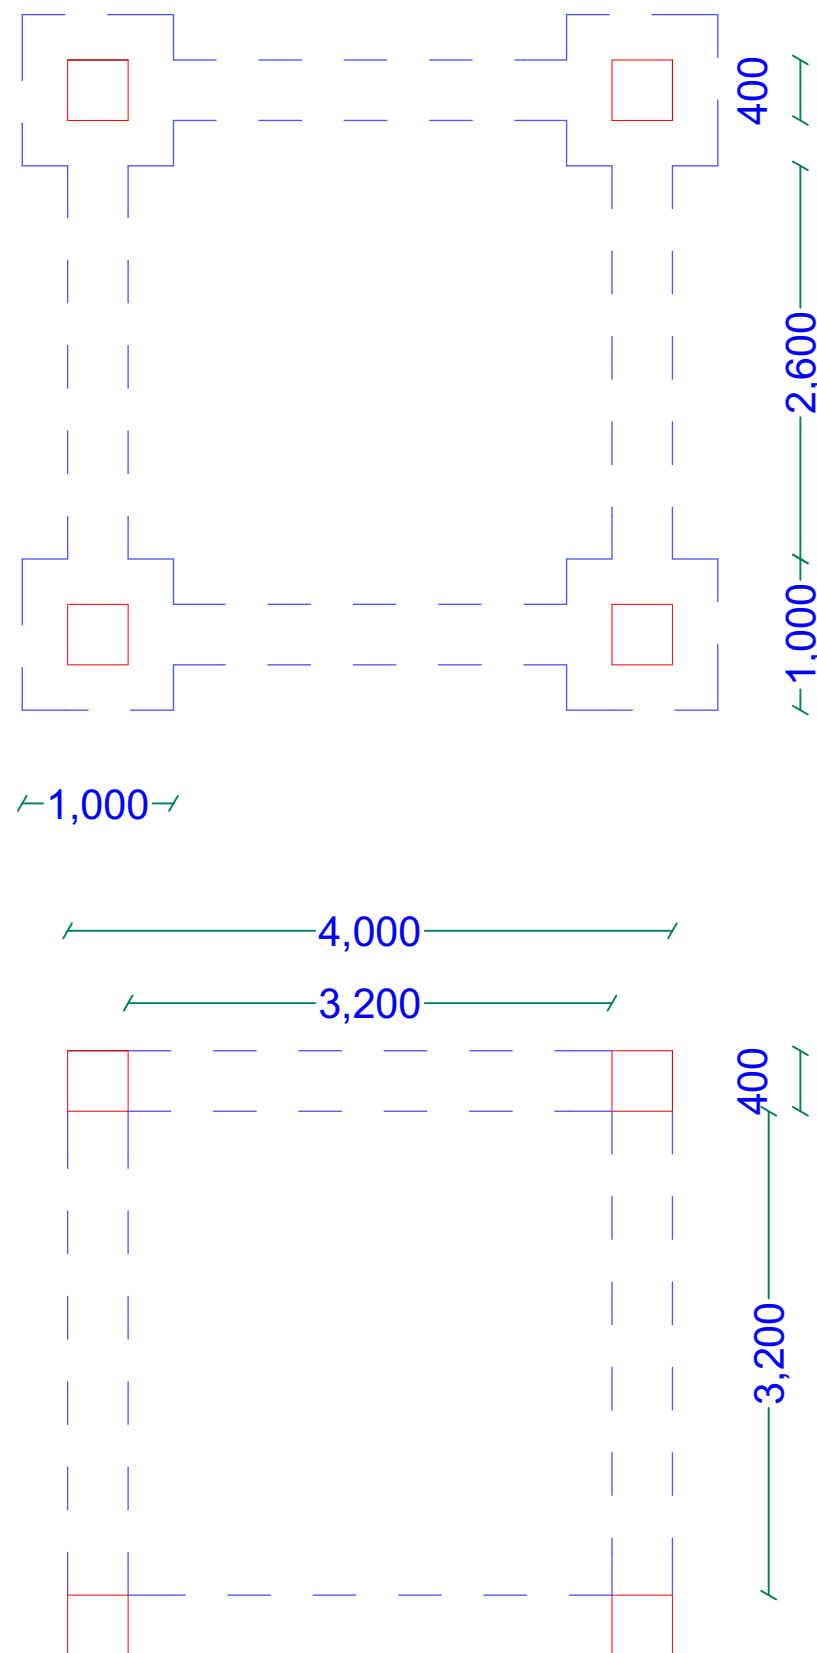


FOUNDATION LAYOUT

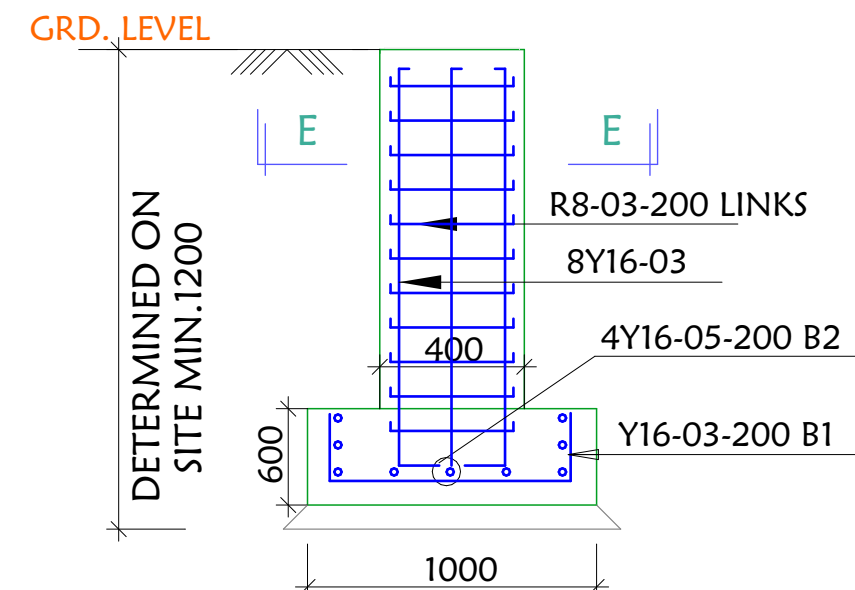

SECTION D-D

SCALE 1:25

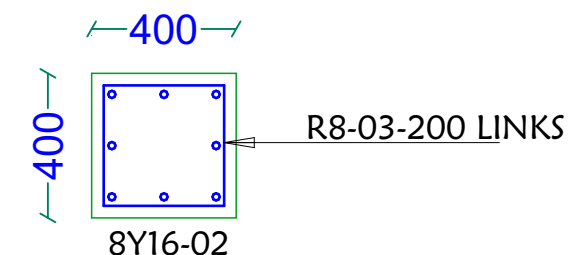

SECTION E-E (Column)

SCALE 1:25

GENERAL NOTES

1. All dimensions are in mm unless stated.
2. All dimensions to be checked and confirmed on site before commencement of any work.
3. Any discrepancy to be reported to the engineer promptly before proceeding.

PROJECT

PROPOSED REHABILITATION OF
DEEFOW VILLAGE WATER SYSTEMS
- AFGOYE DISTRICT LOWER SHABELLE
REGION

IMPLEMENTING AGENCY



DEPARTMENT

WATER SANITATION AND HYGIENE
WASH

SCALE	
DATE	NOV. 2019
DESIGNED BY:	ENG. Wanja.D
DRAWN BY:	ENG. Wanja.D
REVIEWED BY:	
APPROVED BY:	


DRAWING TITLE:

DRAWING N^o:





PROJECT N^o:

ELEVATED TANK

SHEET N^o:

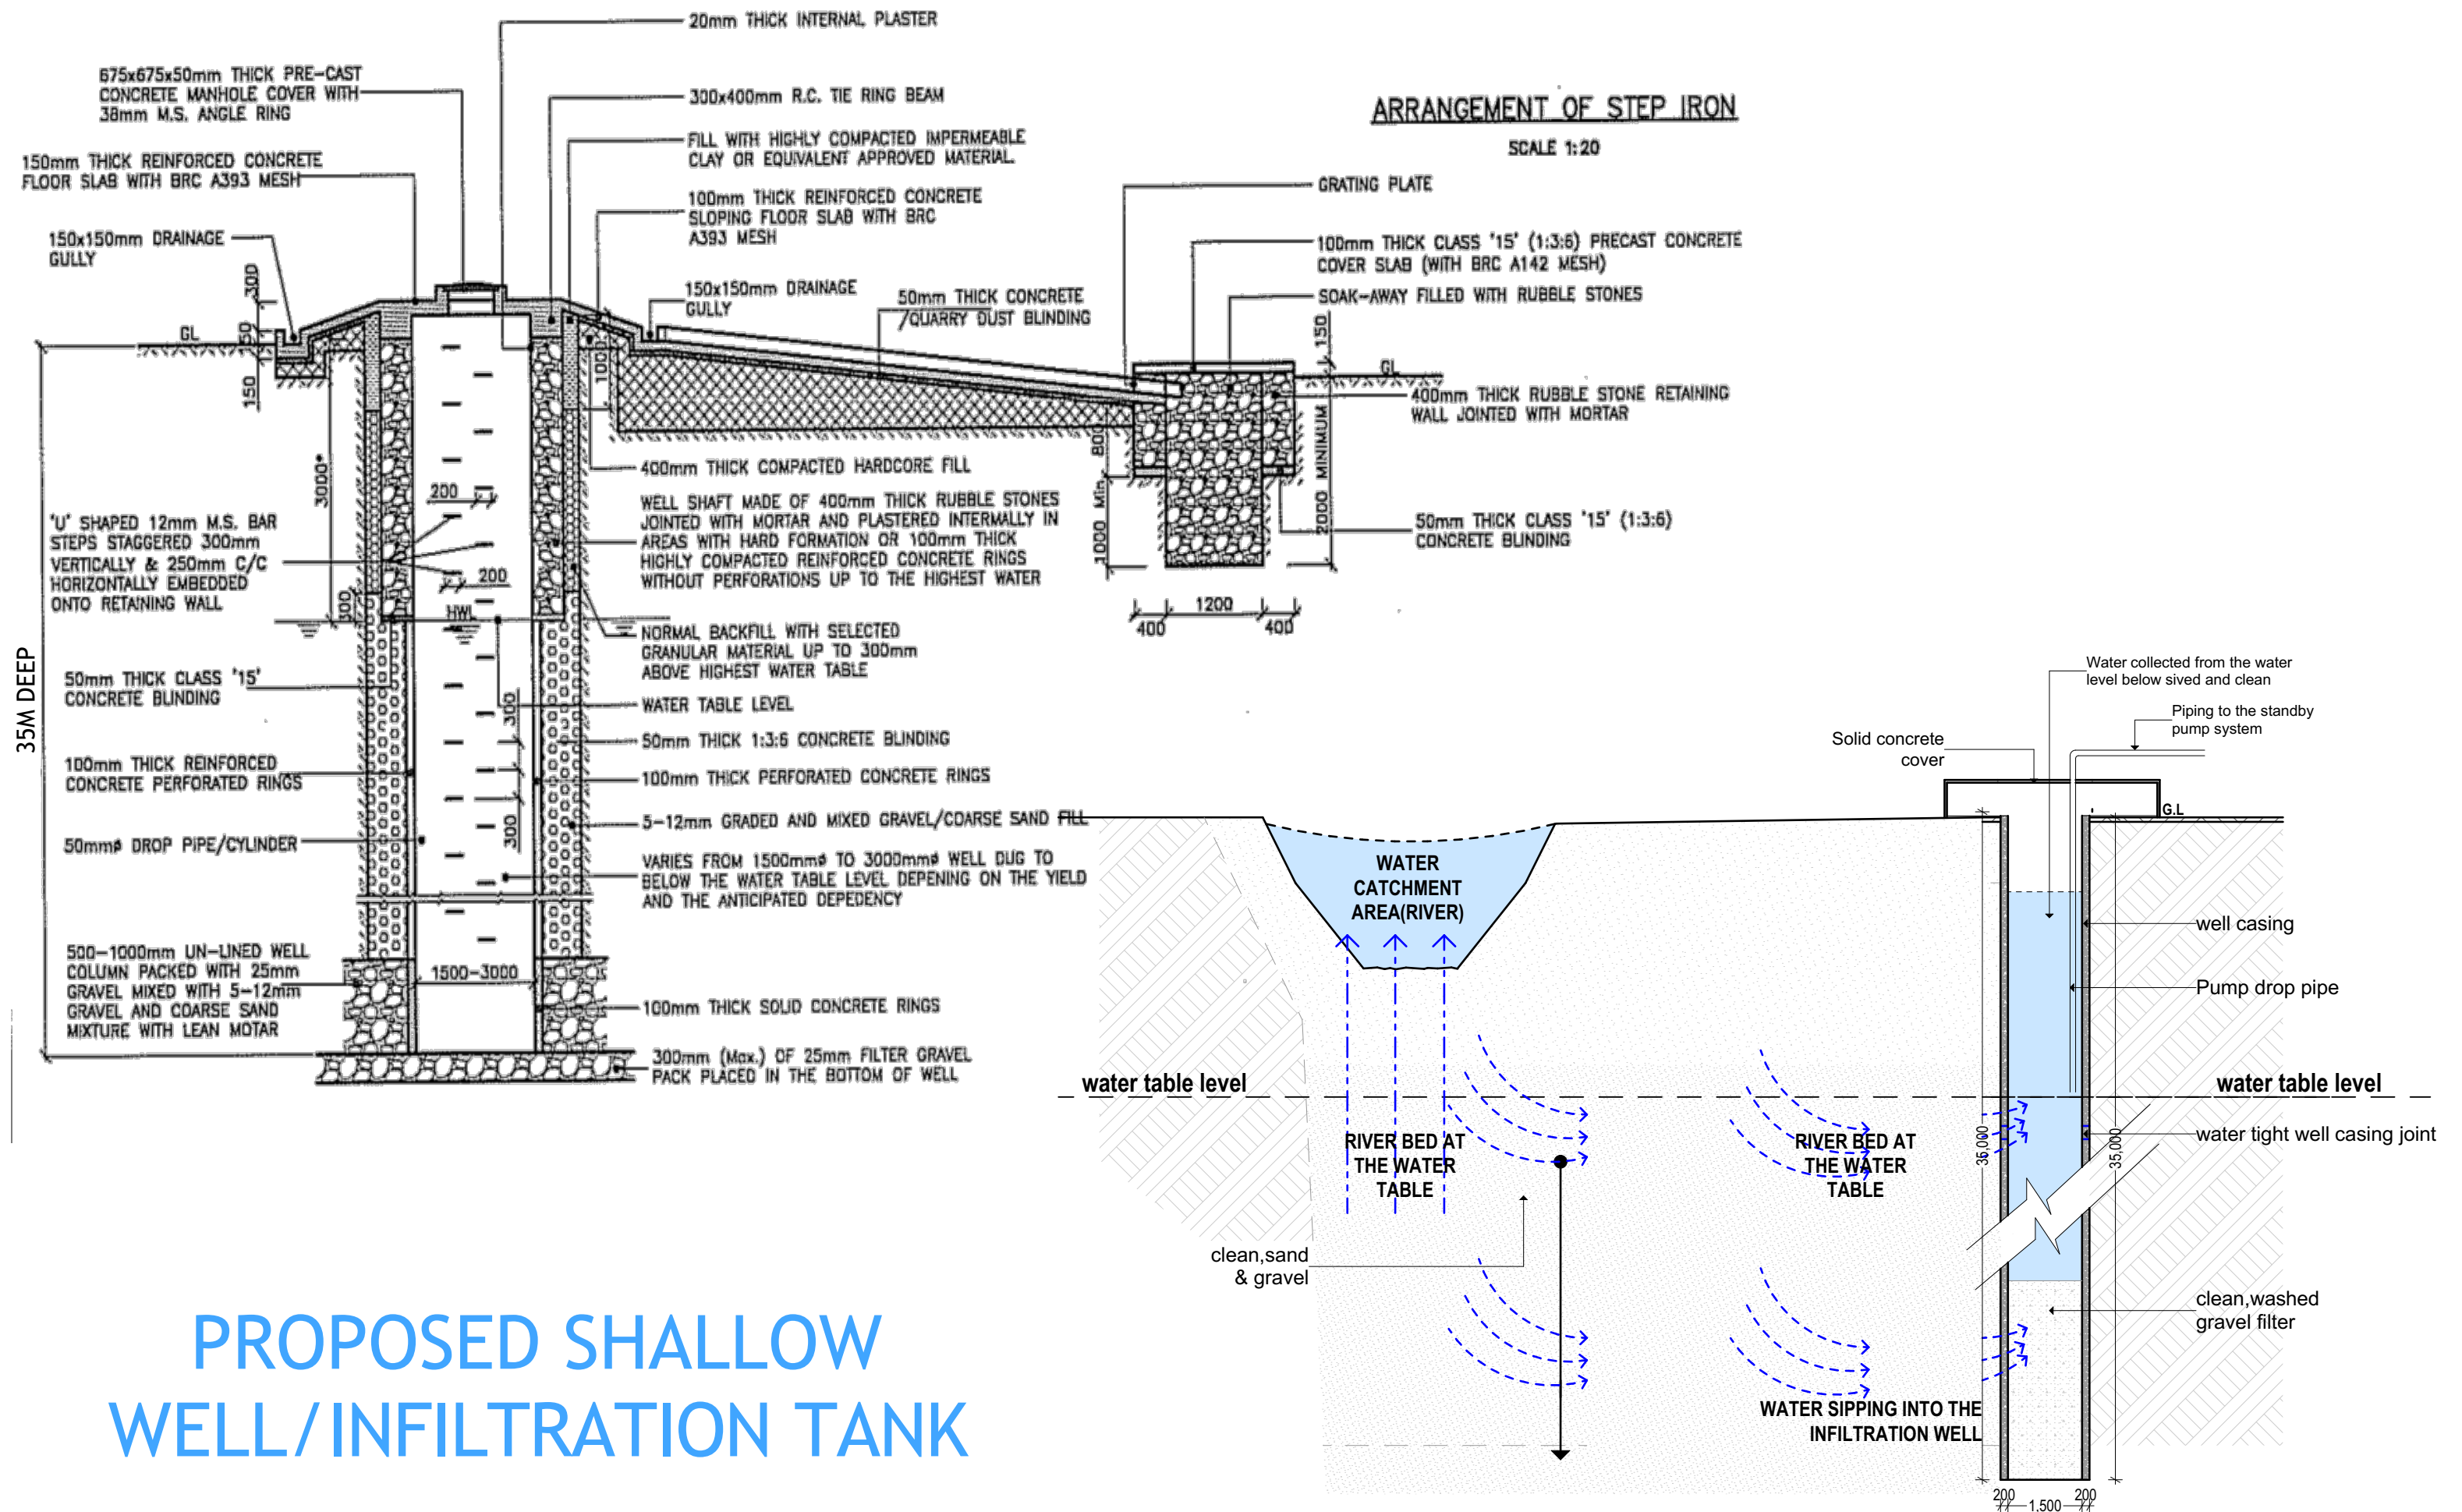

PROPOSED SHALLOW WELL/INFILTRATION TANK

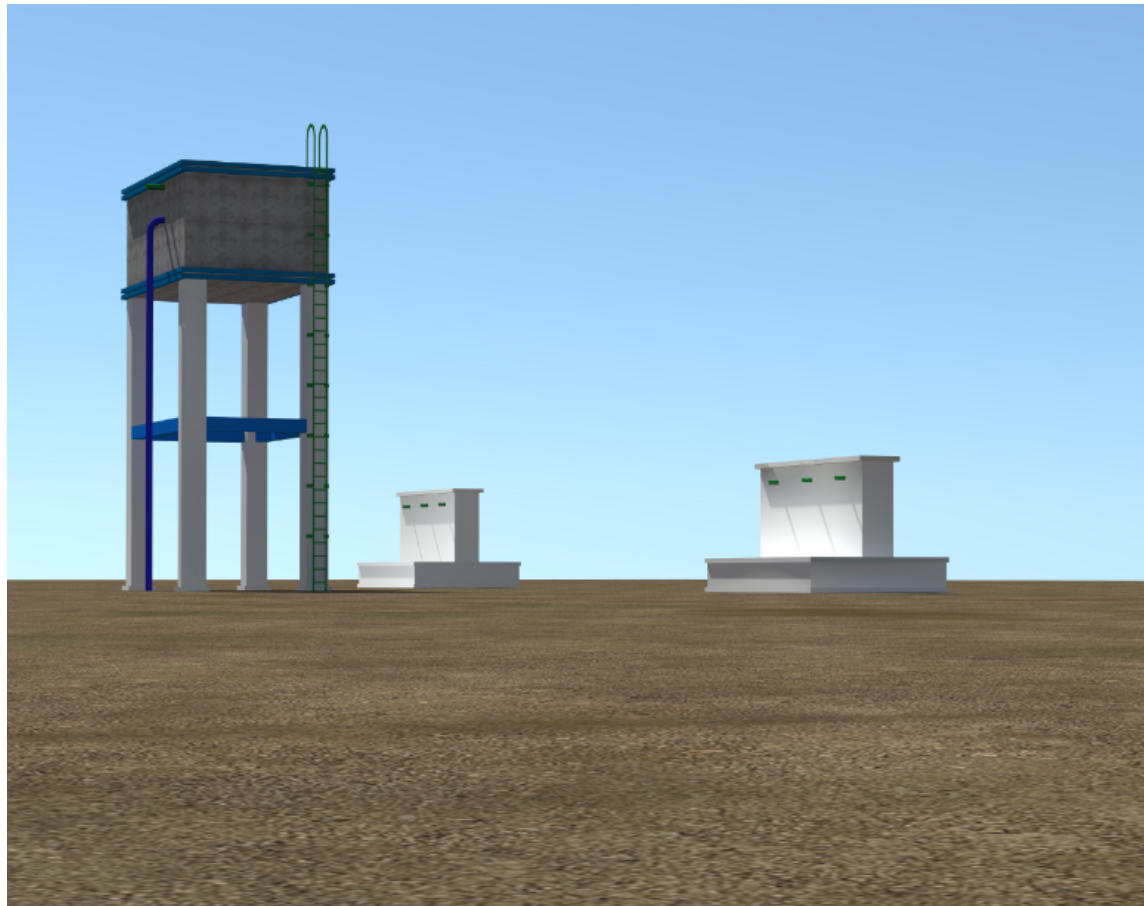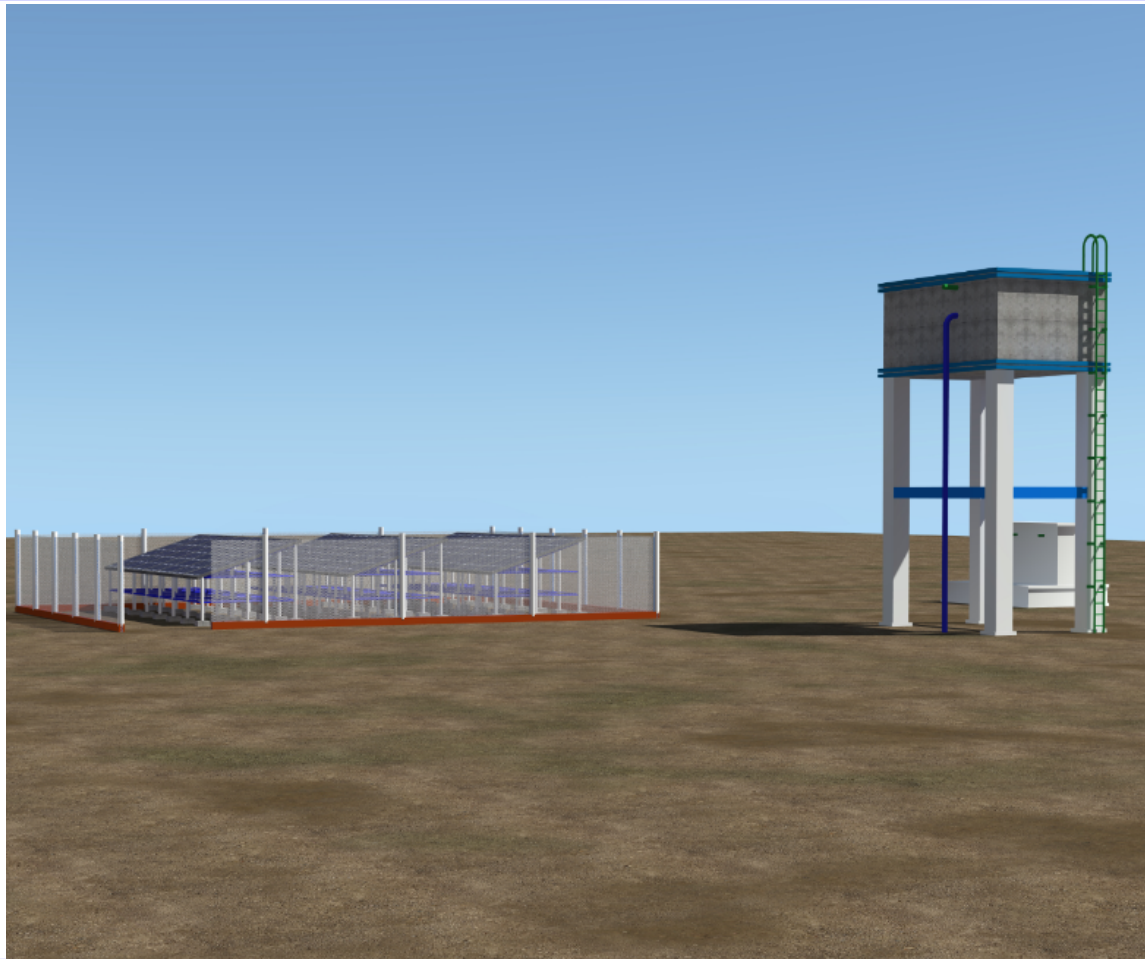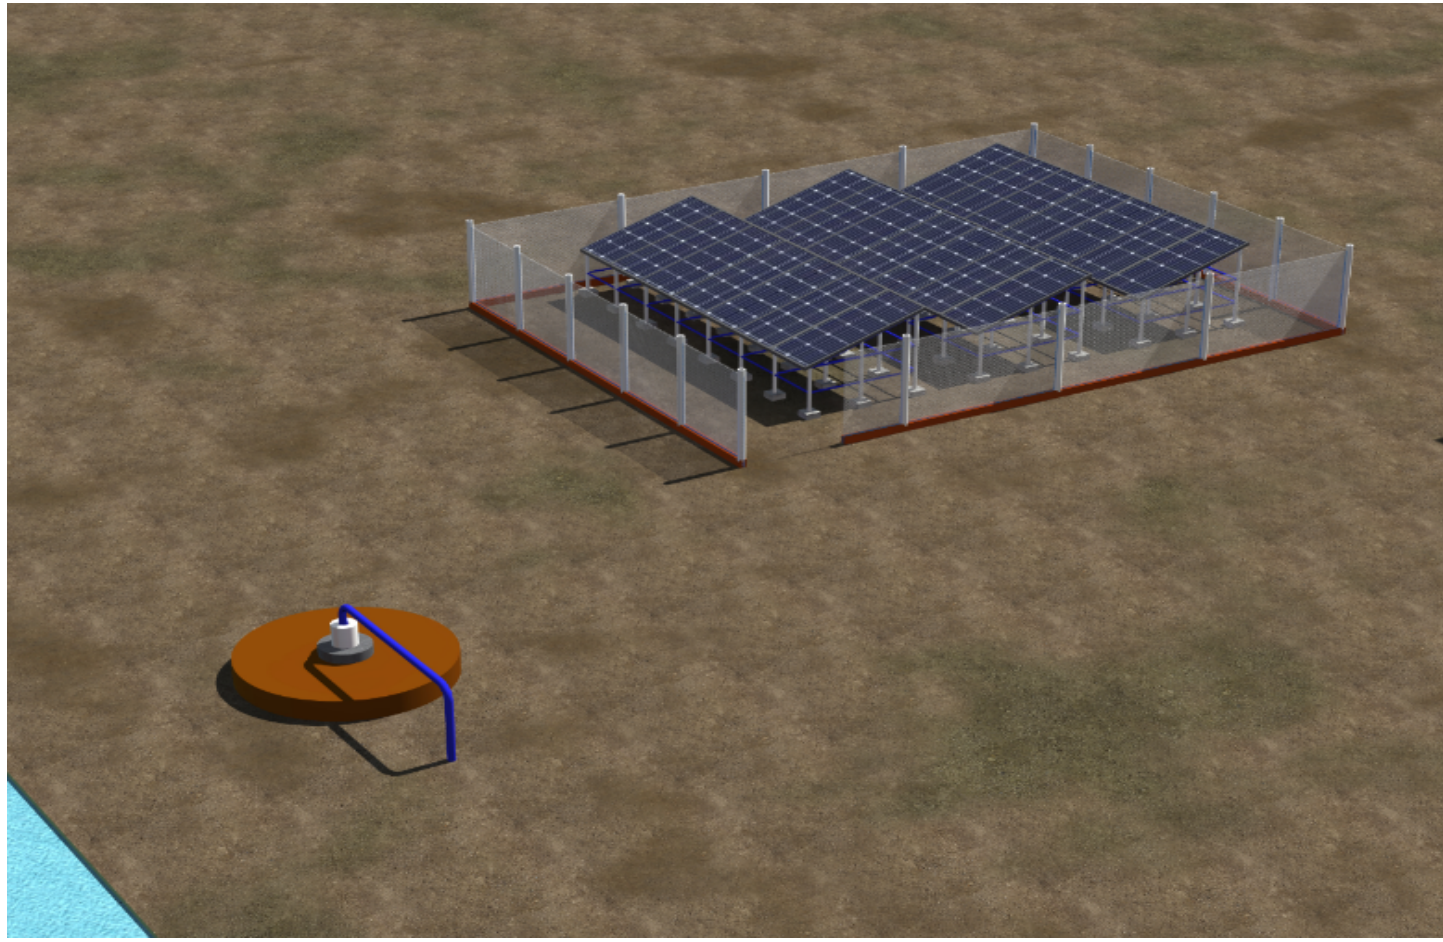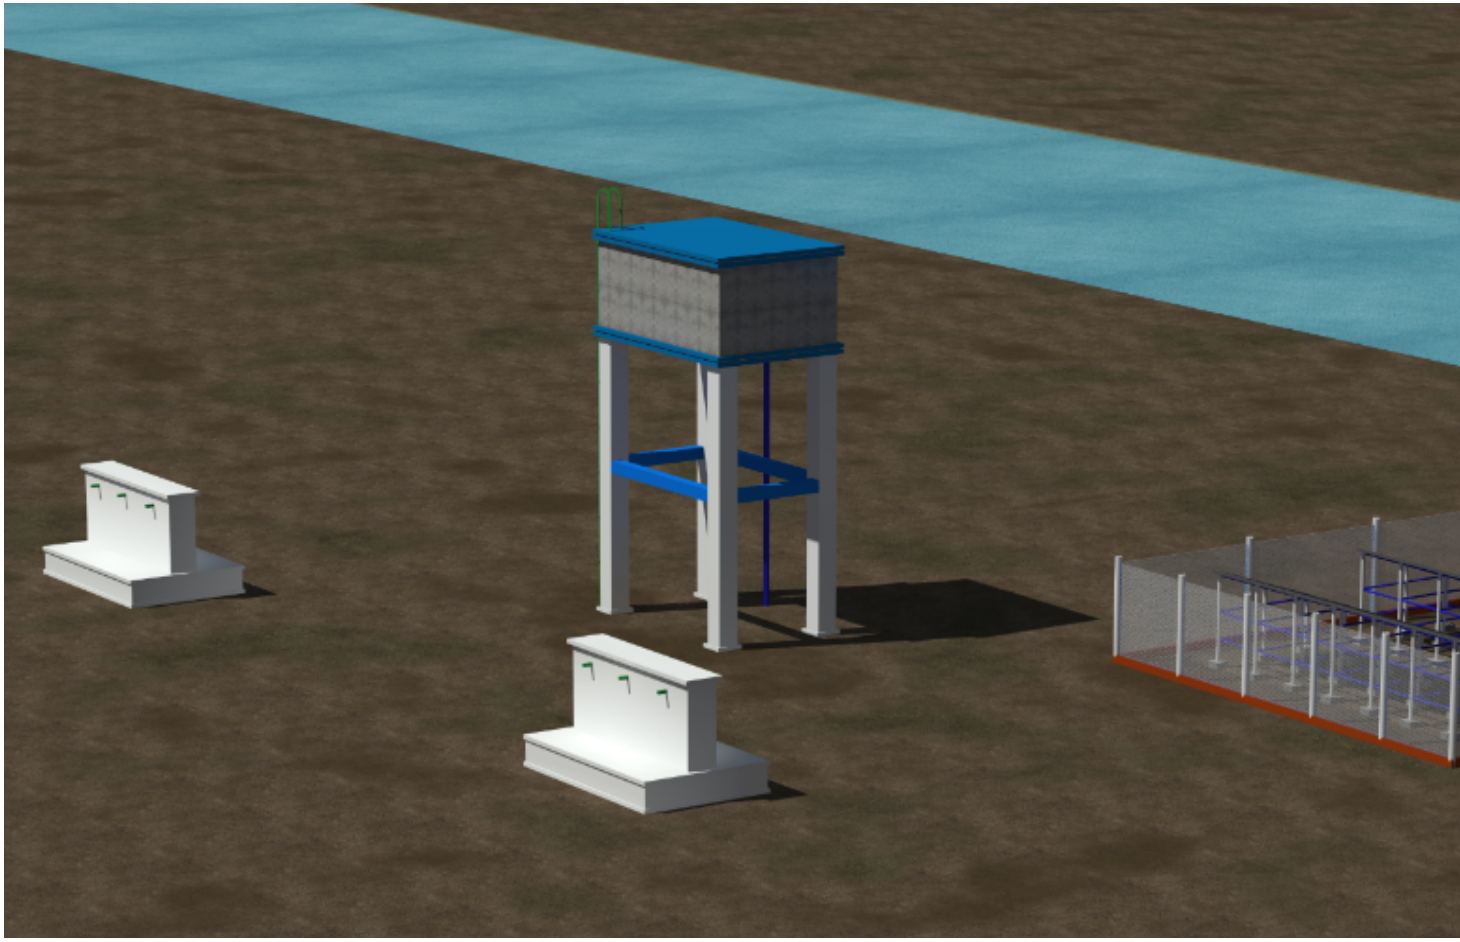

GENERAL NOTES

1. All dimensions are in mm unless stated.
2. All dimensions to be checked and confirmed on site before commencement of any work.
3. Any discrepancy to be reported to the engineer promptly before proceeding.

PROJECT

PROPOSED REHABILITATION OF
DEEFOW VILLAGE WATER SYSTEMS
- AFGOYE DISTRICT LOWER SHABELLE
REGION

IMPLEMENTING AGENCY



DEPARTMENT

WATER SANITATION AND HYGIENE
WASH

SCALE	
DATE	NOV. 2019
DESIGNED BY:	ENG. Wanja.D
DRAWN BY:	ENG. Wanja.D
REVIEWED BY:	
APPROVED BY:	

DRAWING TITLE:

DRAWING N^o:

PROJECT N^o:

VIEWS

SHEET N^o: