



GALKAYO PEACE HOUSE

CULTURAL AND COMMUNITY CENTER

GALKAYO_SOMALIA

MASTERPLAN


COMPOUND PLAN

LEGENDA

- 1 PARKING
- 2 PEACE GARDEN
- 3 CULTURAL CENTER
- 4 LIBRARY
- 5 CAFE'
- 6 OPEN COURTYARD
- 7 SERVICE BUILDING
- 8 CONFERENCE HALL
- 9 VIP ROOMS 1
- 10 VIP ROOMS 2
- 11 MOSQUE
- 12 SECURITY TOWER


DIMENSION OF THE BOUNDARY WAL

Length = 100.00m
Width = 90.00m

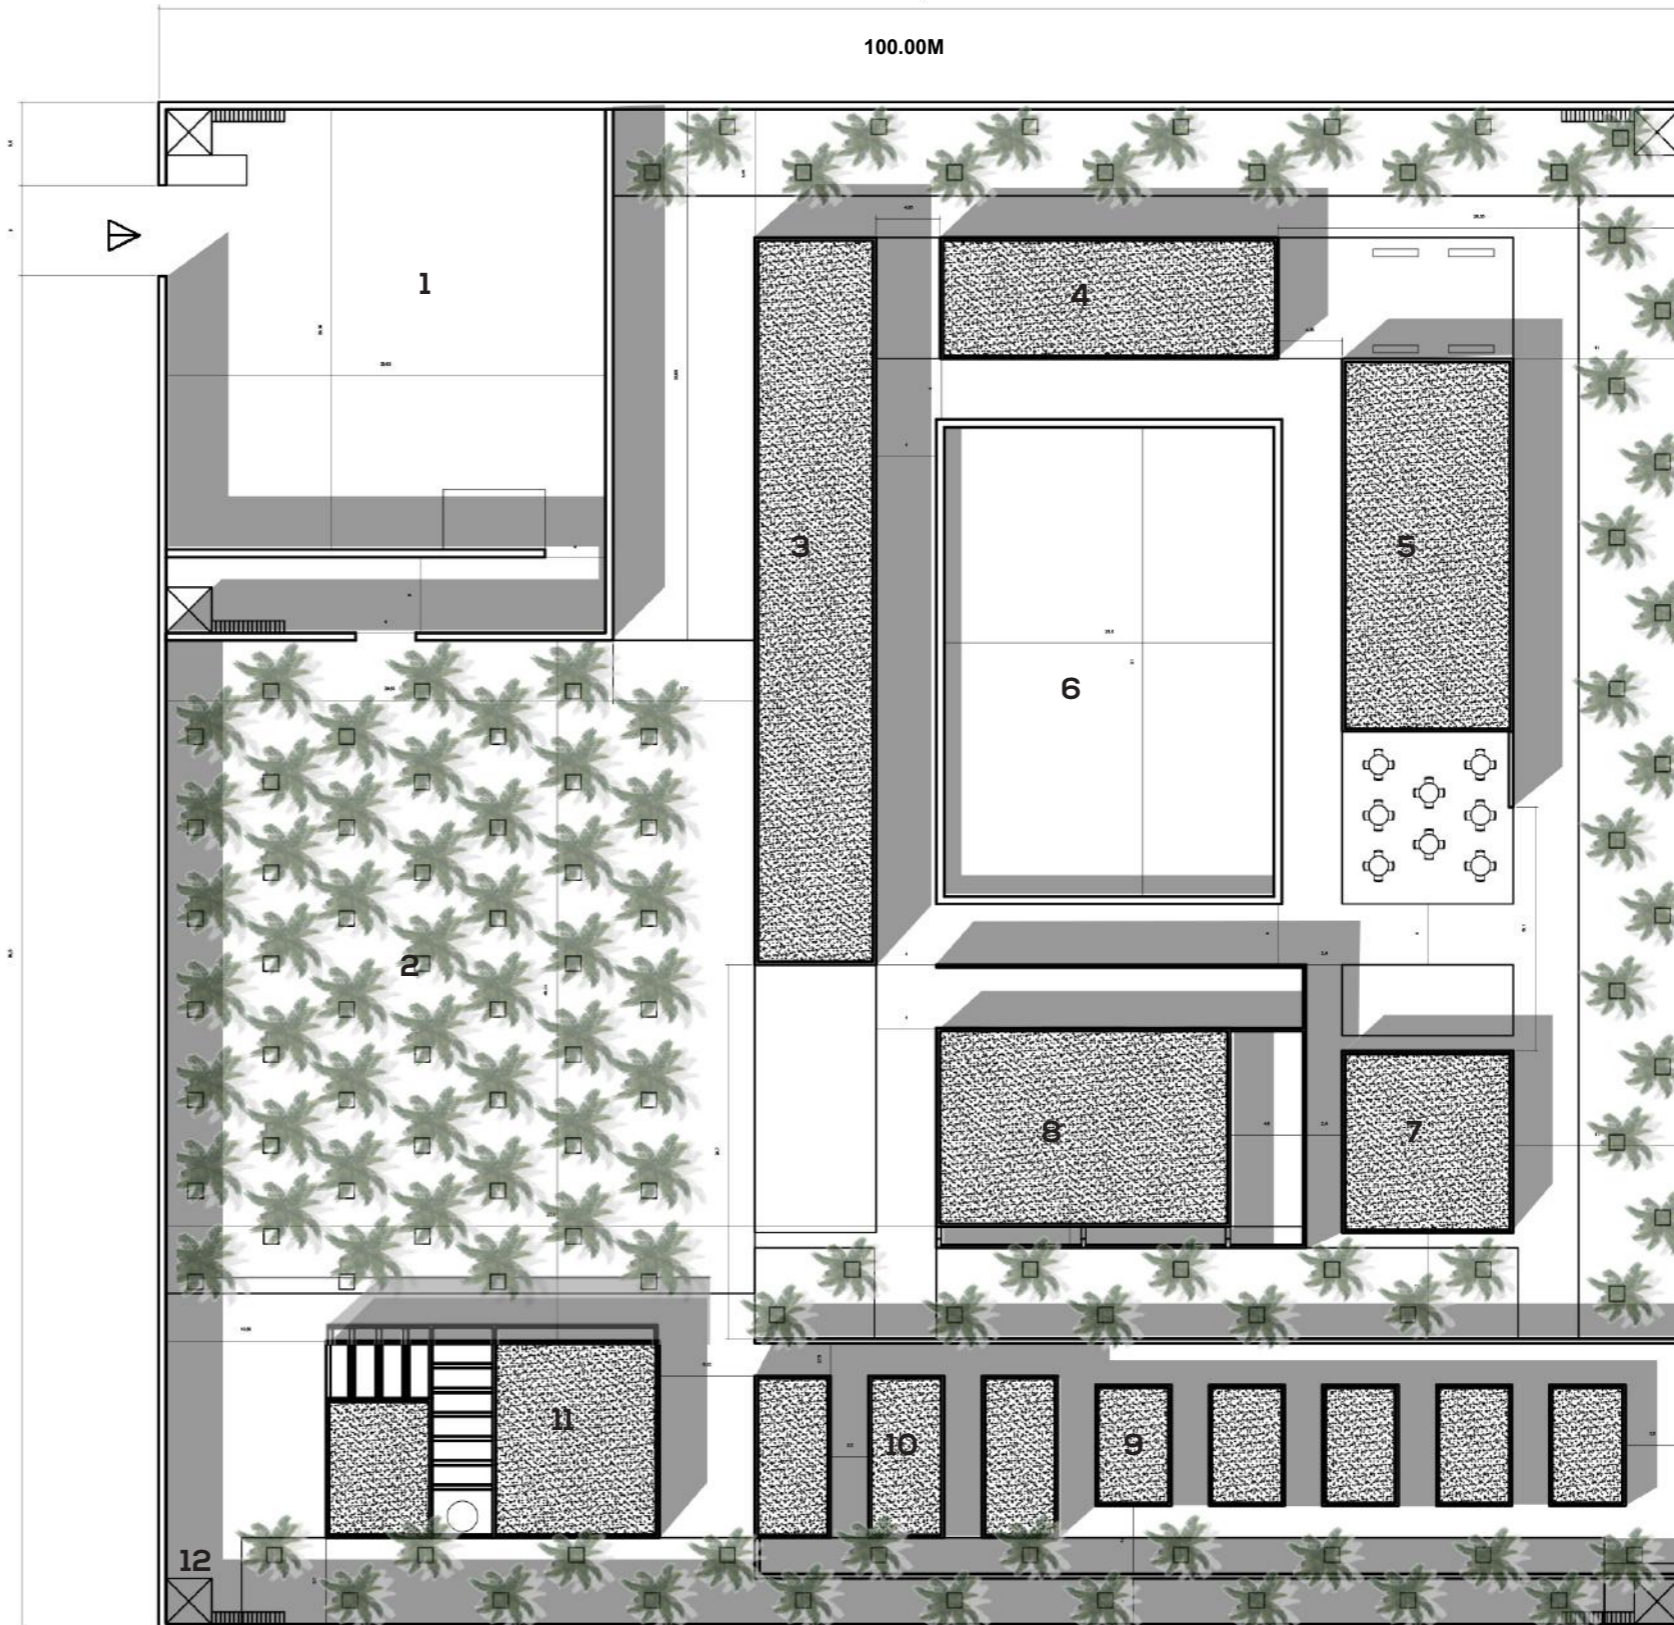

MASTERPLAN


3D VIEW

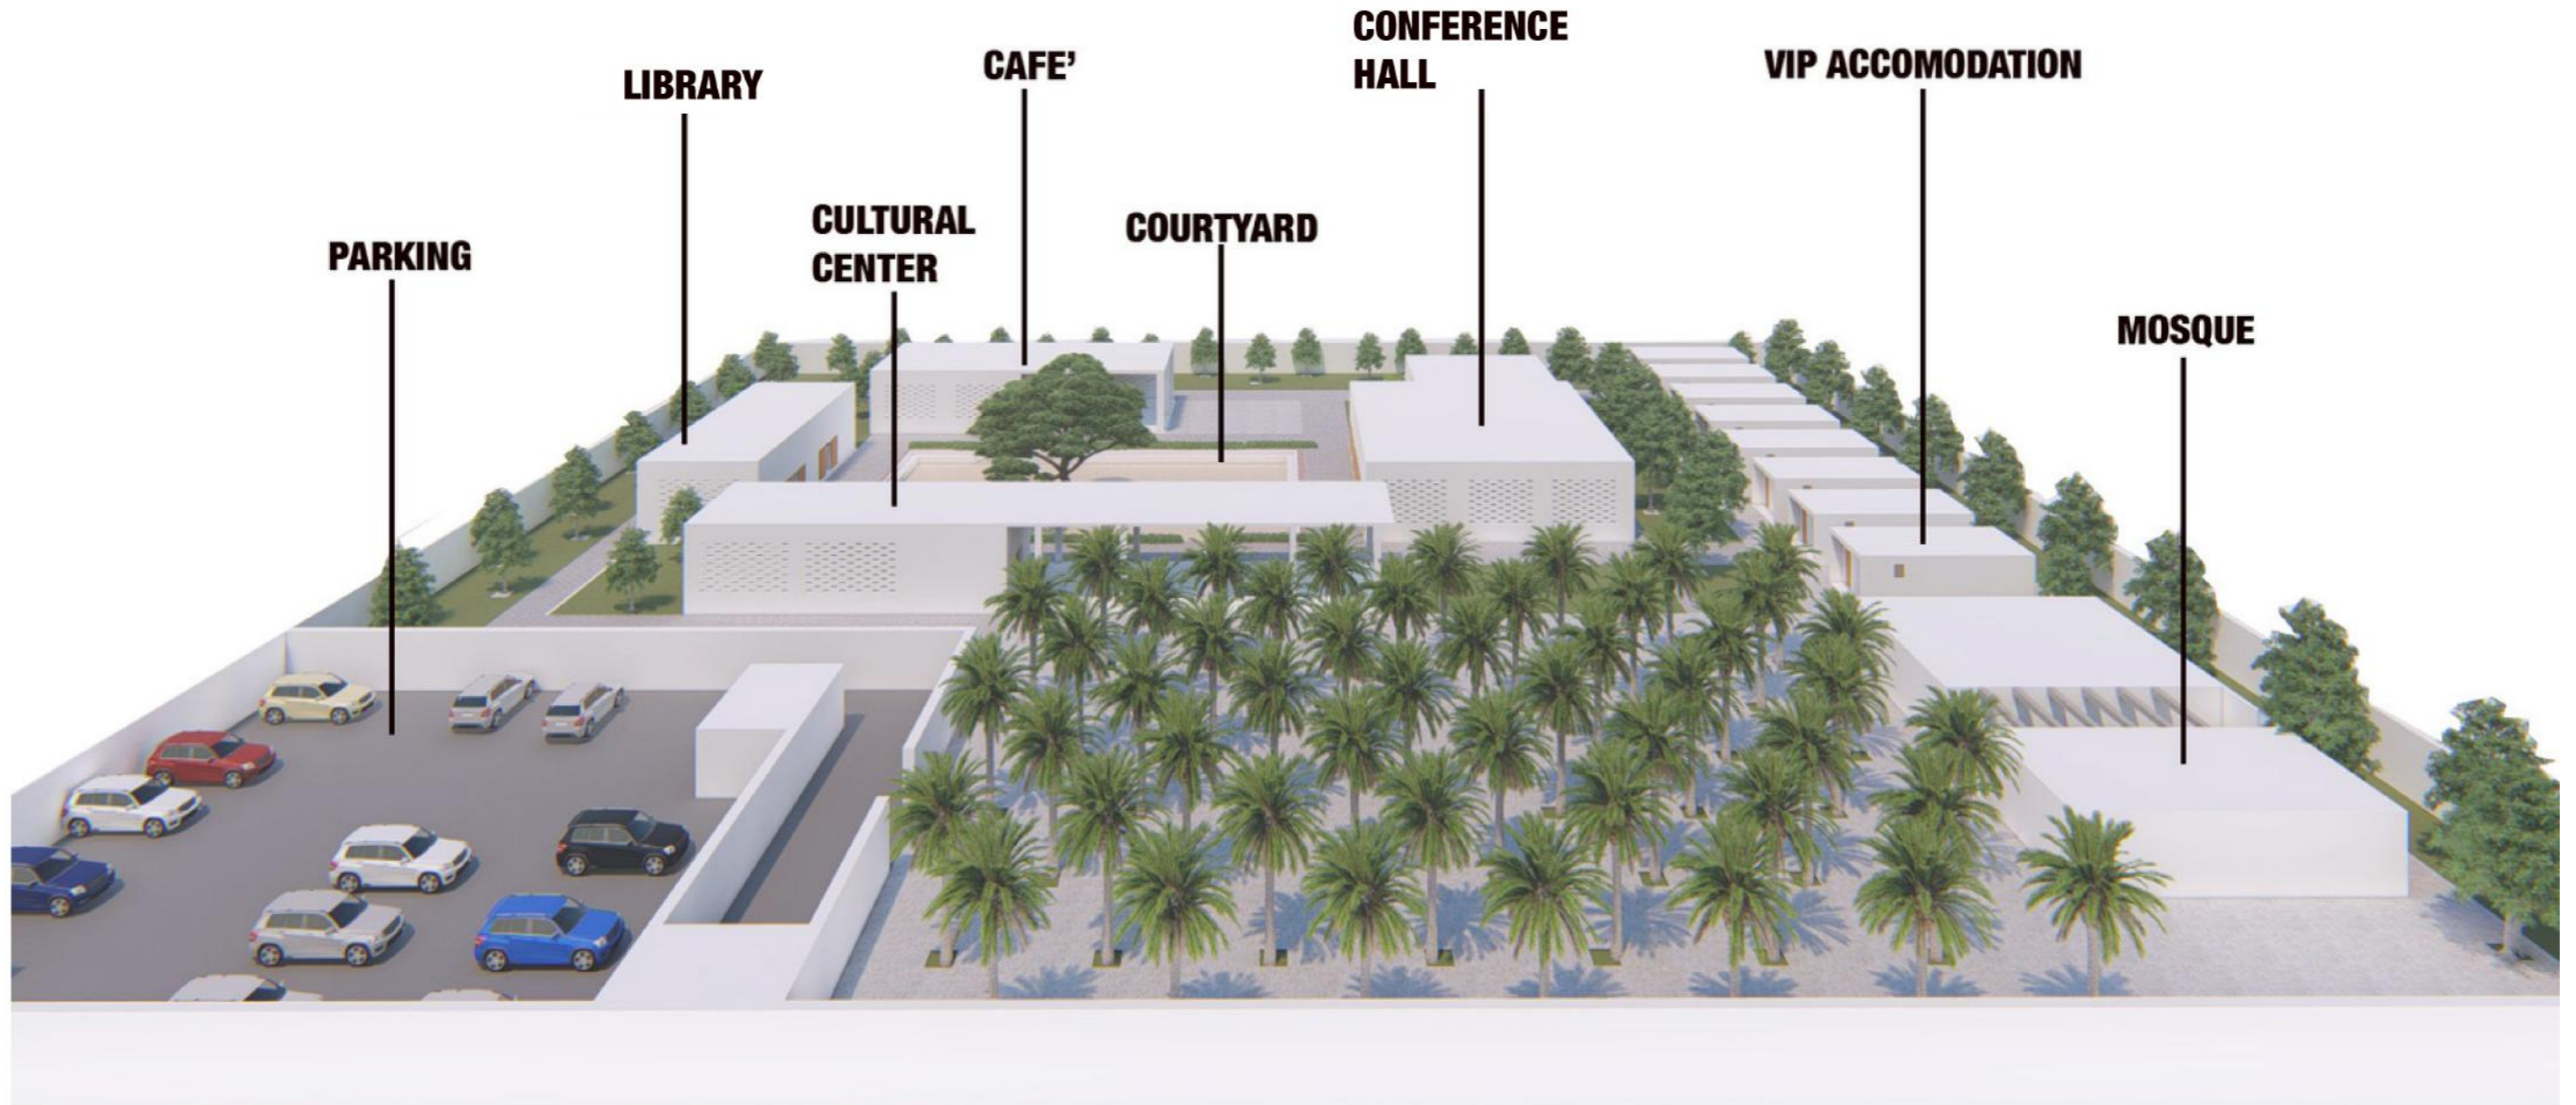

MASTERPLAN

3D VIEW



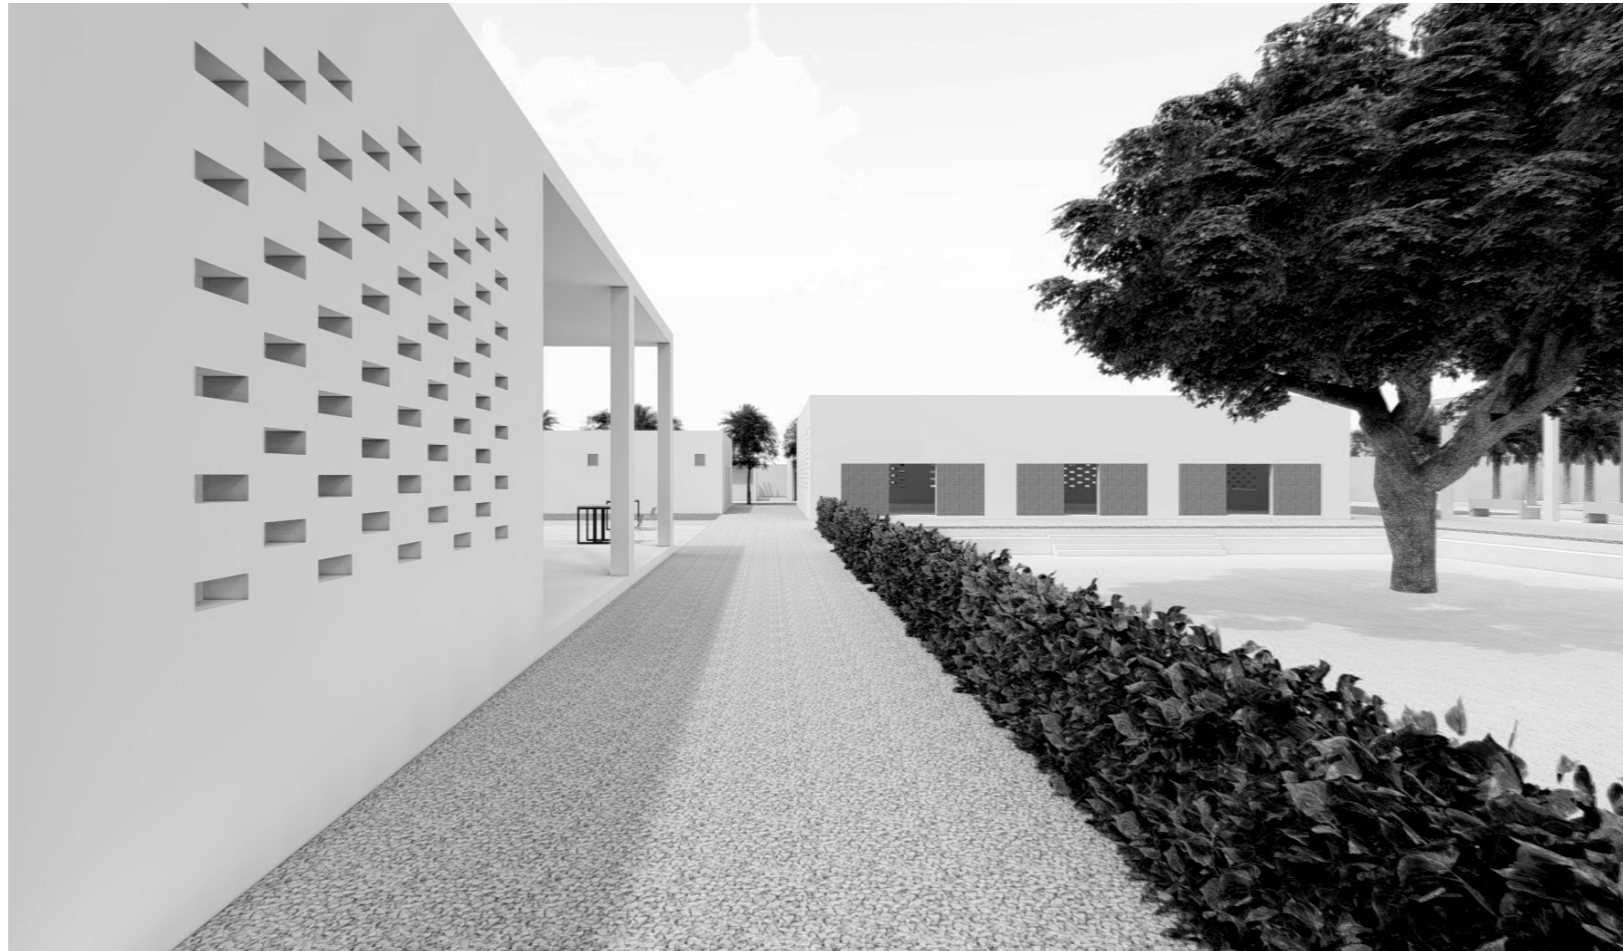

GALKAYO_SOMALIA

SERVICE BUILDING INFO


SCALE: 1:100 all measures in meters

TOTAL AREA: 135,6 MQ

WASHROOM: 8


SERVICE BUILDING

ROOFTOP

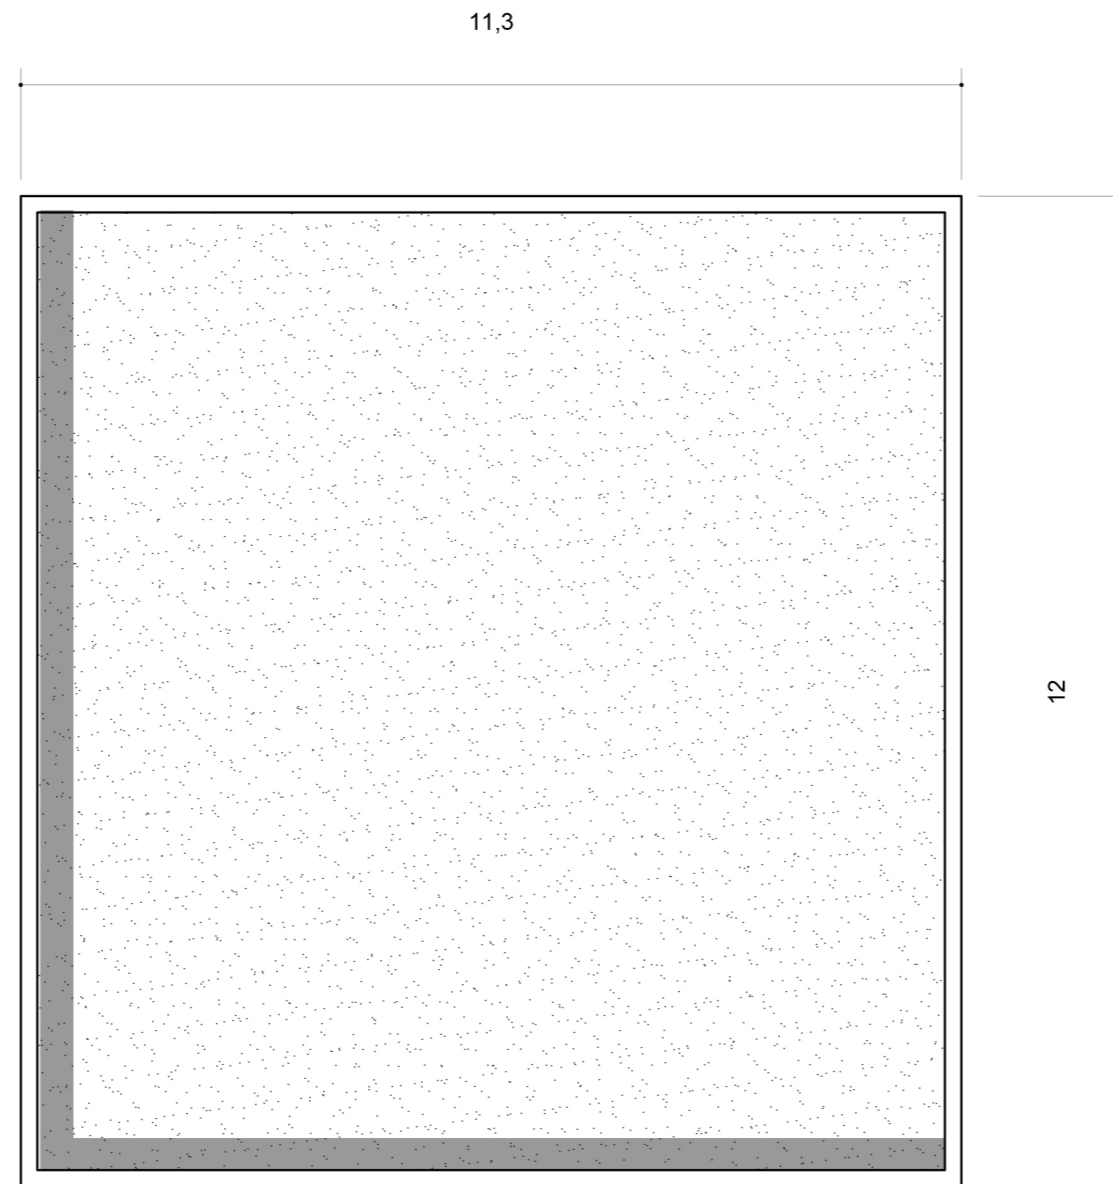


SERVICE BUILDING

FLOOR PLAN

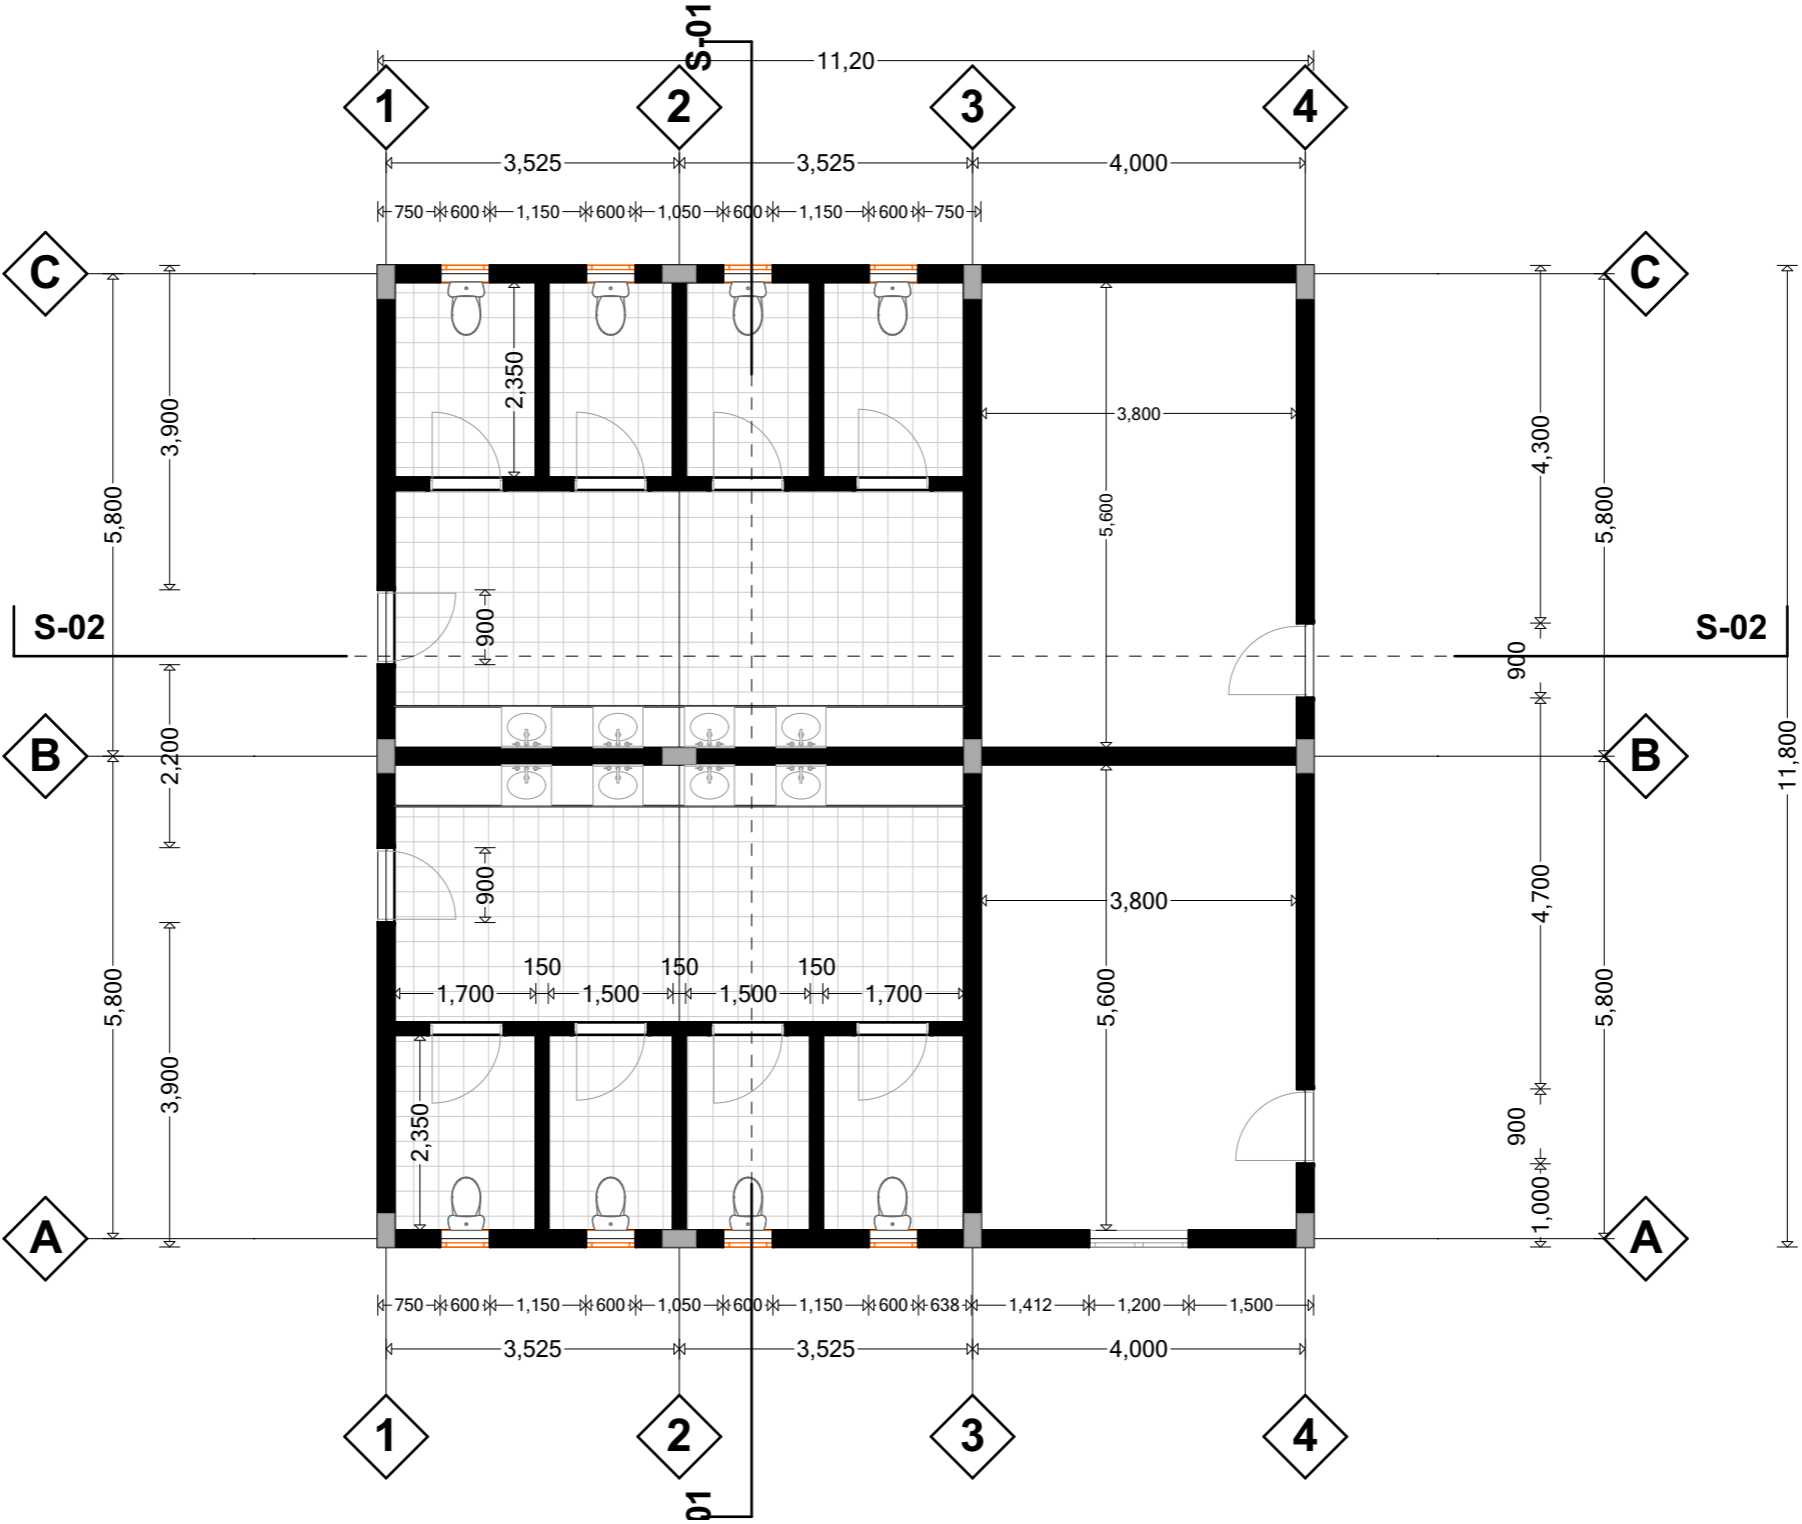

SERVICE BUILDING

FOUNDATION DETAILS



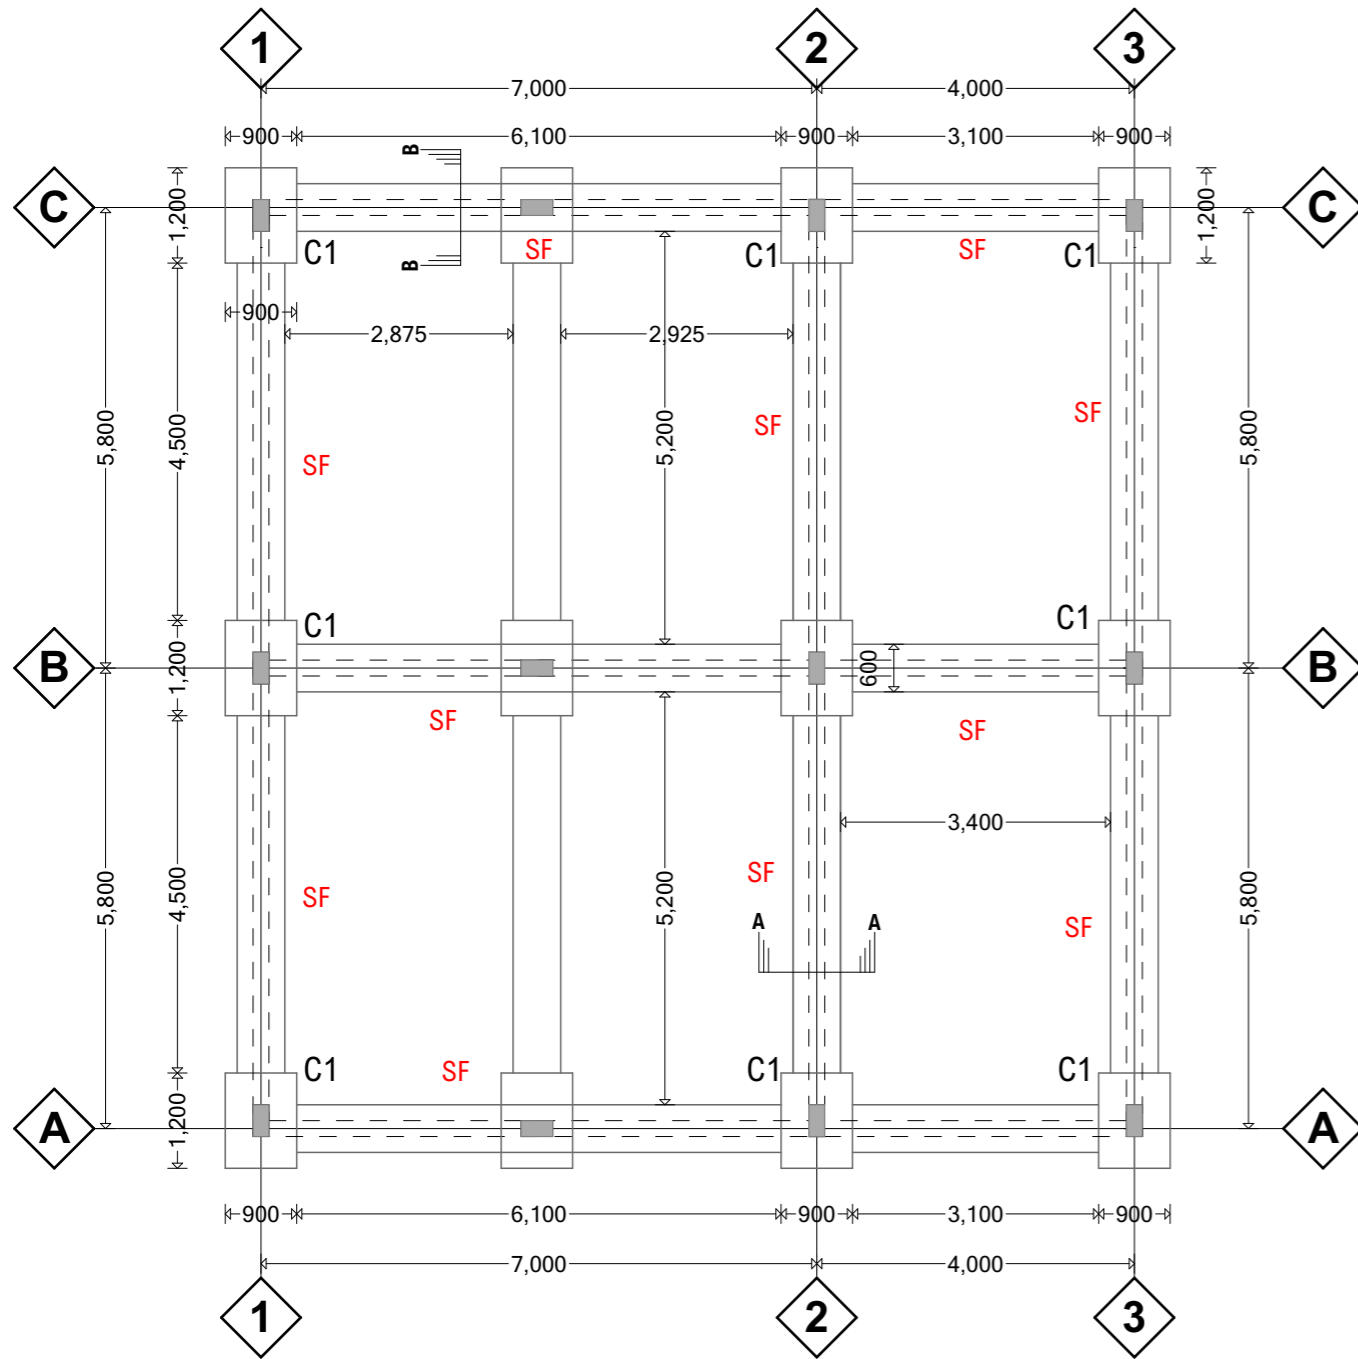


FOUNDATION BASES SCHEDULE


MEMBER MARKET	DESCRIPTION
B1 - COLUMN BASES	1200x900x200 THK. COL. BASE
SF - STRIP FOUNDATION	600x200 TH. STRIP FOUNDATION

COLUMN SCHEDULE

MEMBER MARKET	SIZE	Nos.
C1 - COLUMN	400x200	9

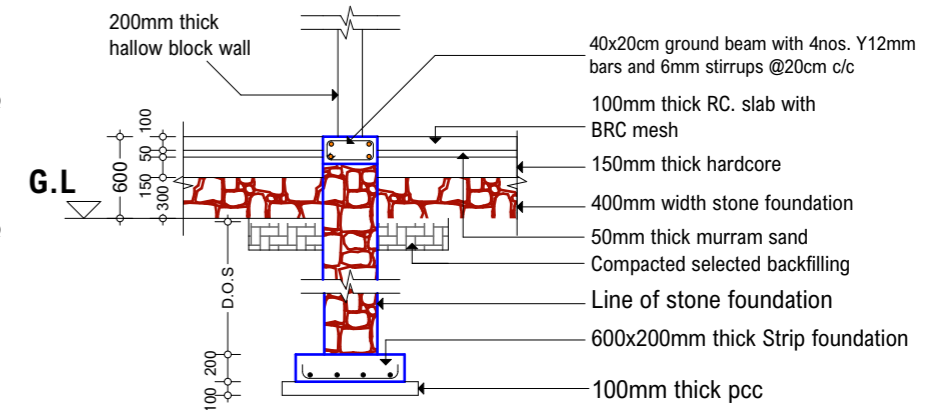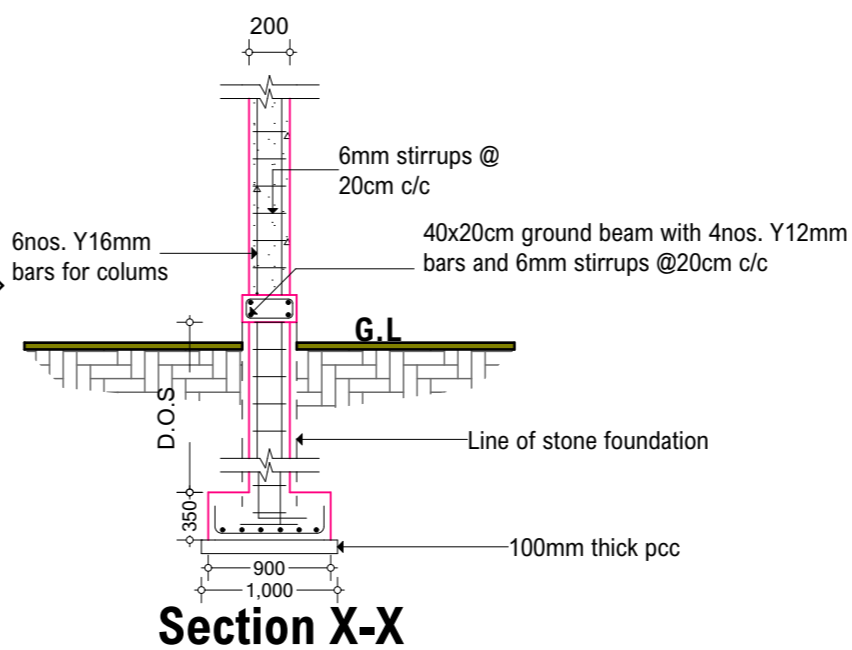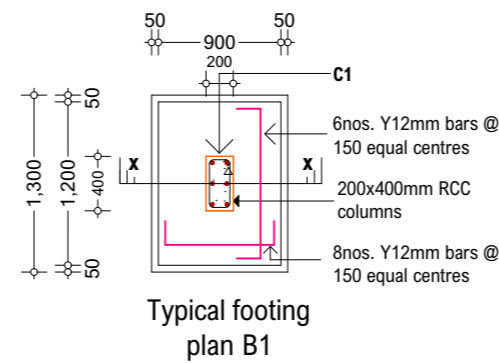


Section A-A

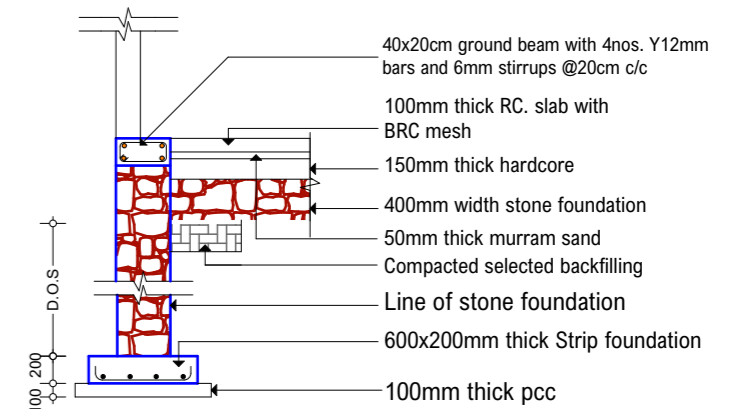


Section B-B

SERVICE BUILDING


ELEVATIONS

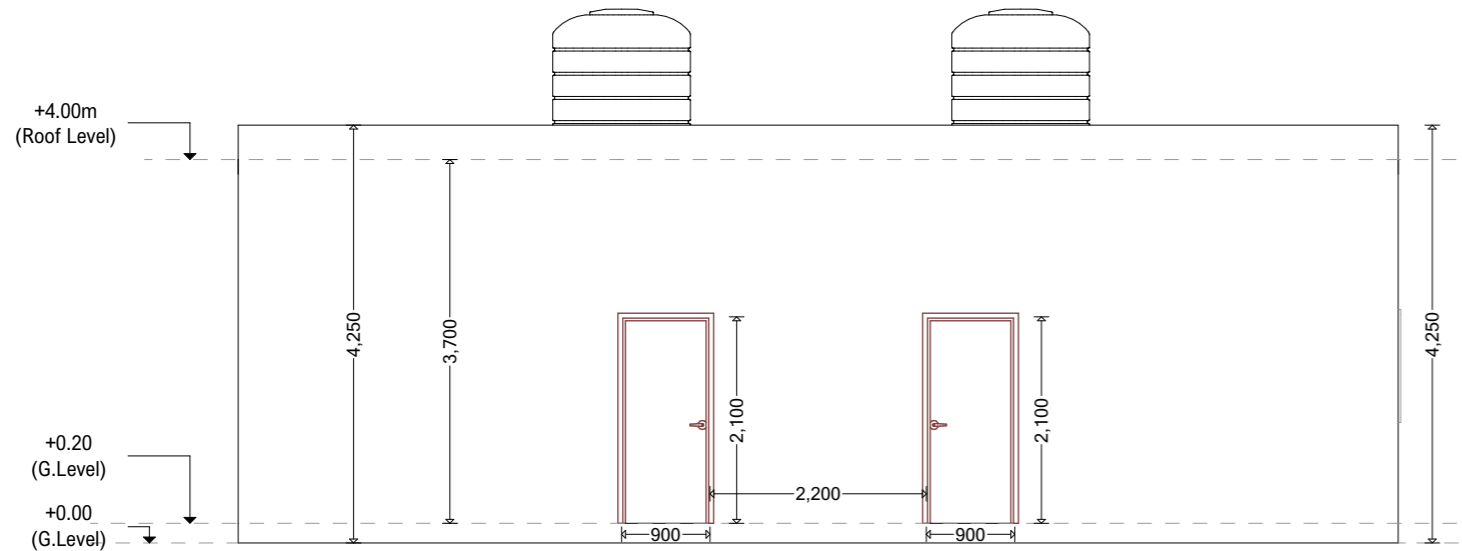


Front Elevation E-01

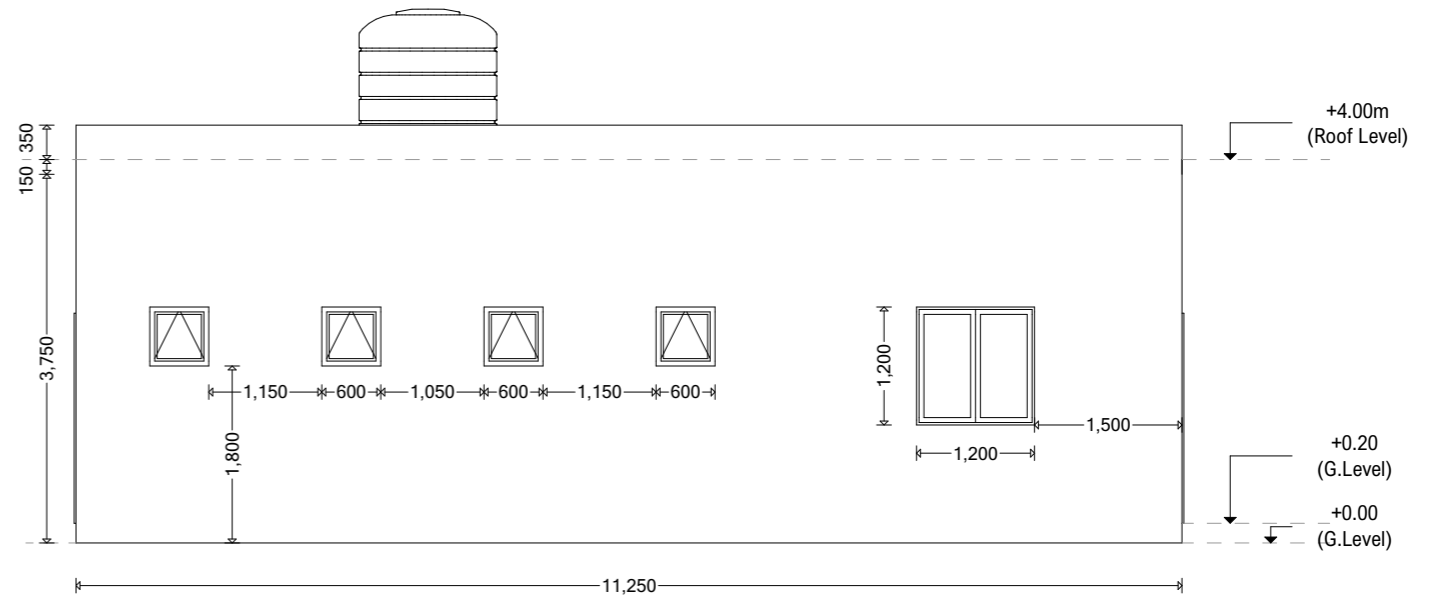

Side Elevation E-03

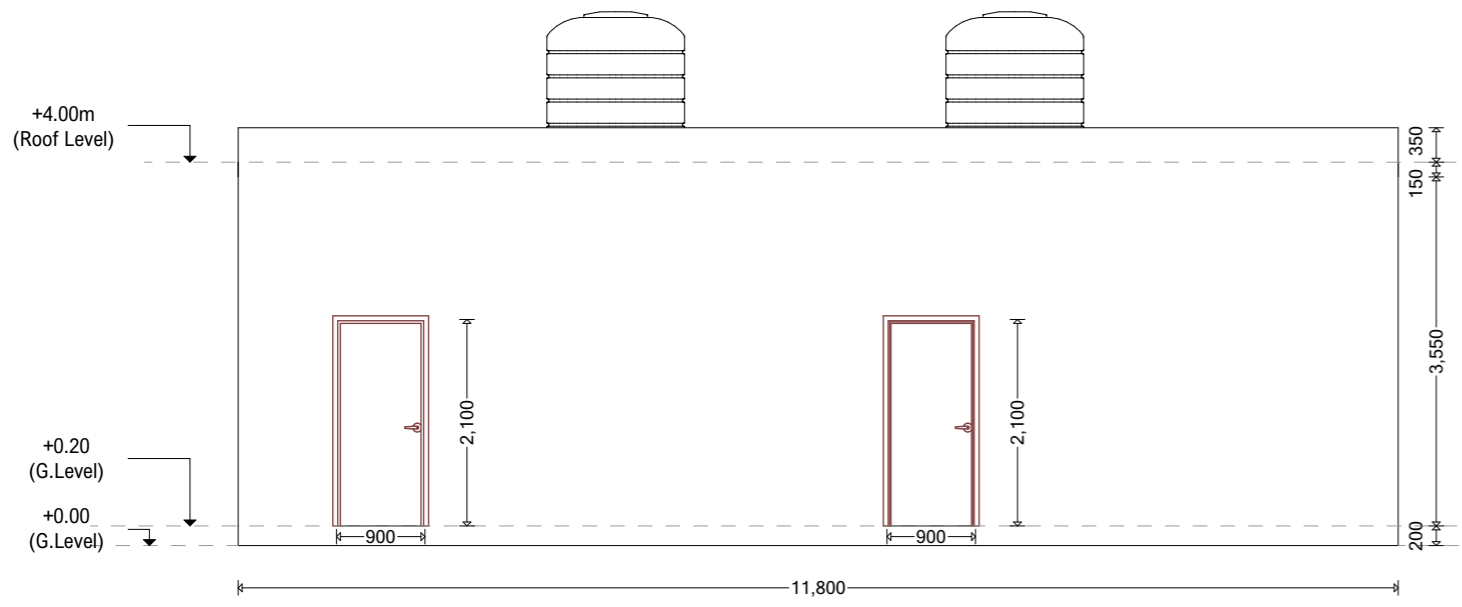

Rear Elevation E-02

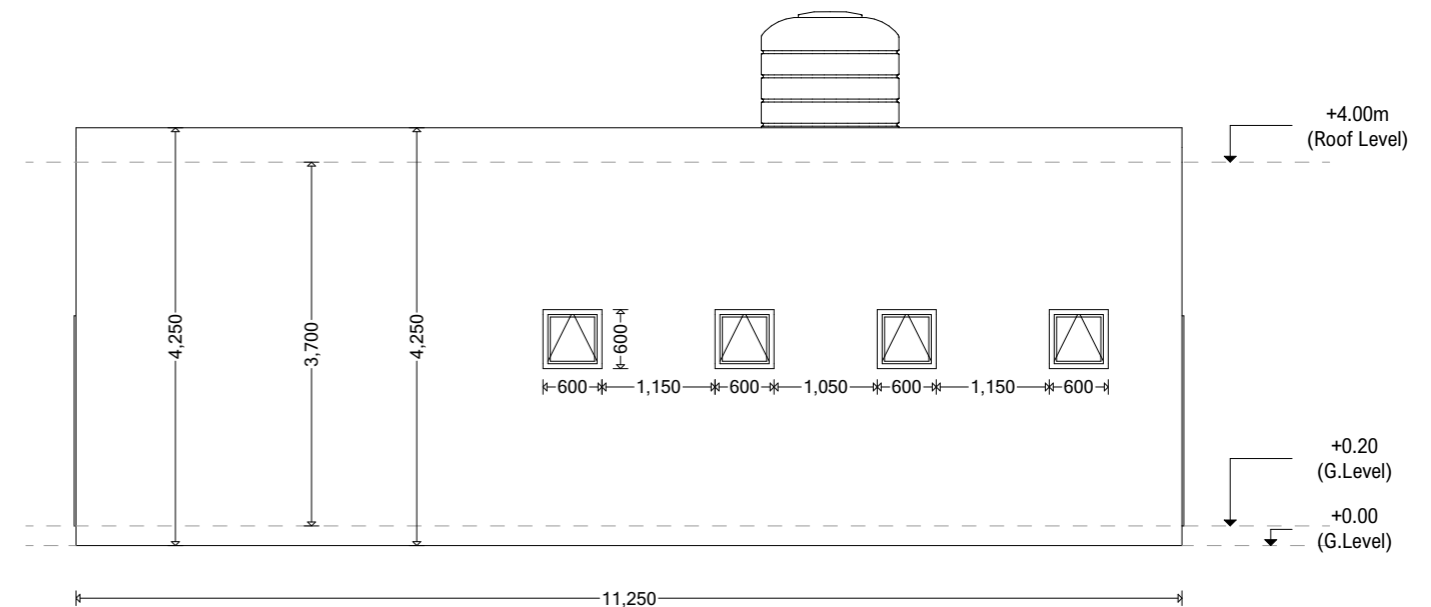


Side Elevation E-04




SERVICE BUILDING

SECTIONAL ELEVATIONS

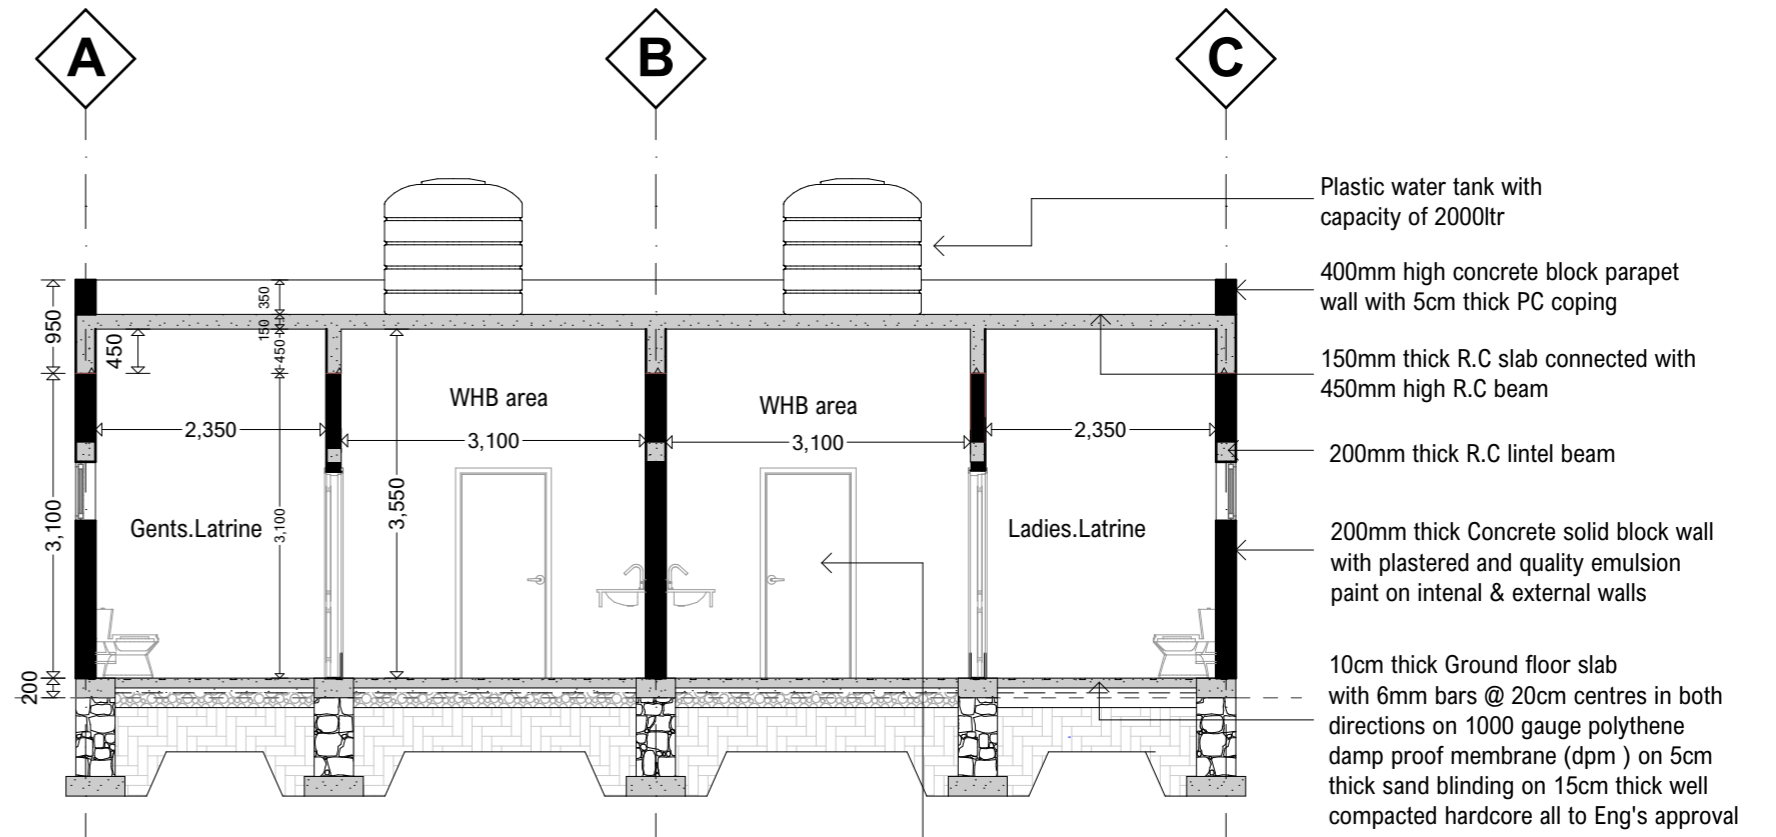


S-01 **Lateral section**

Scale 1:100

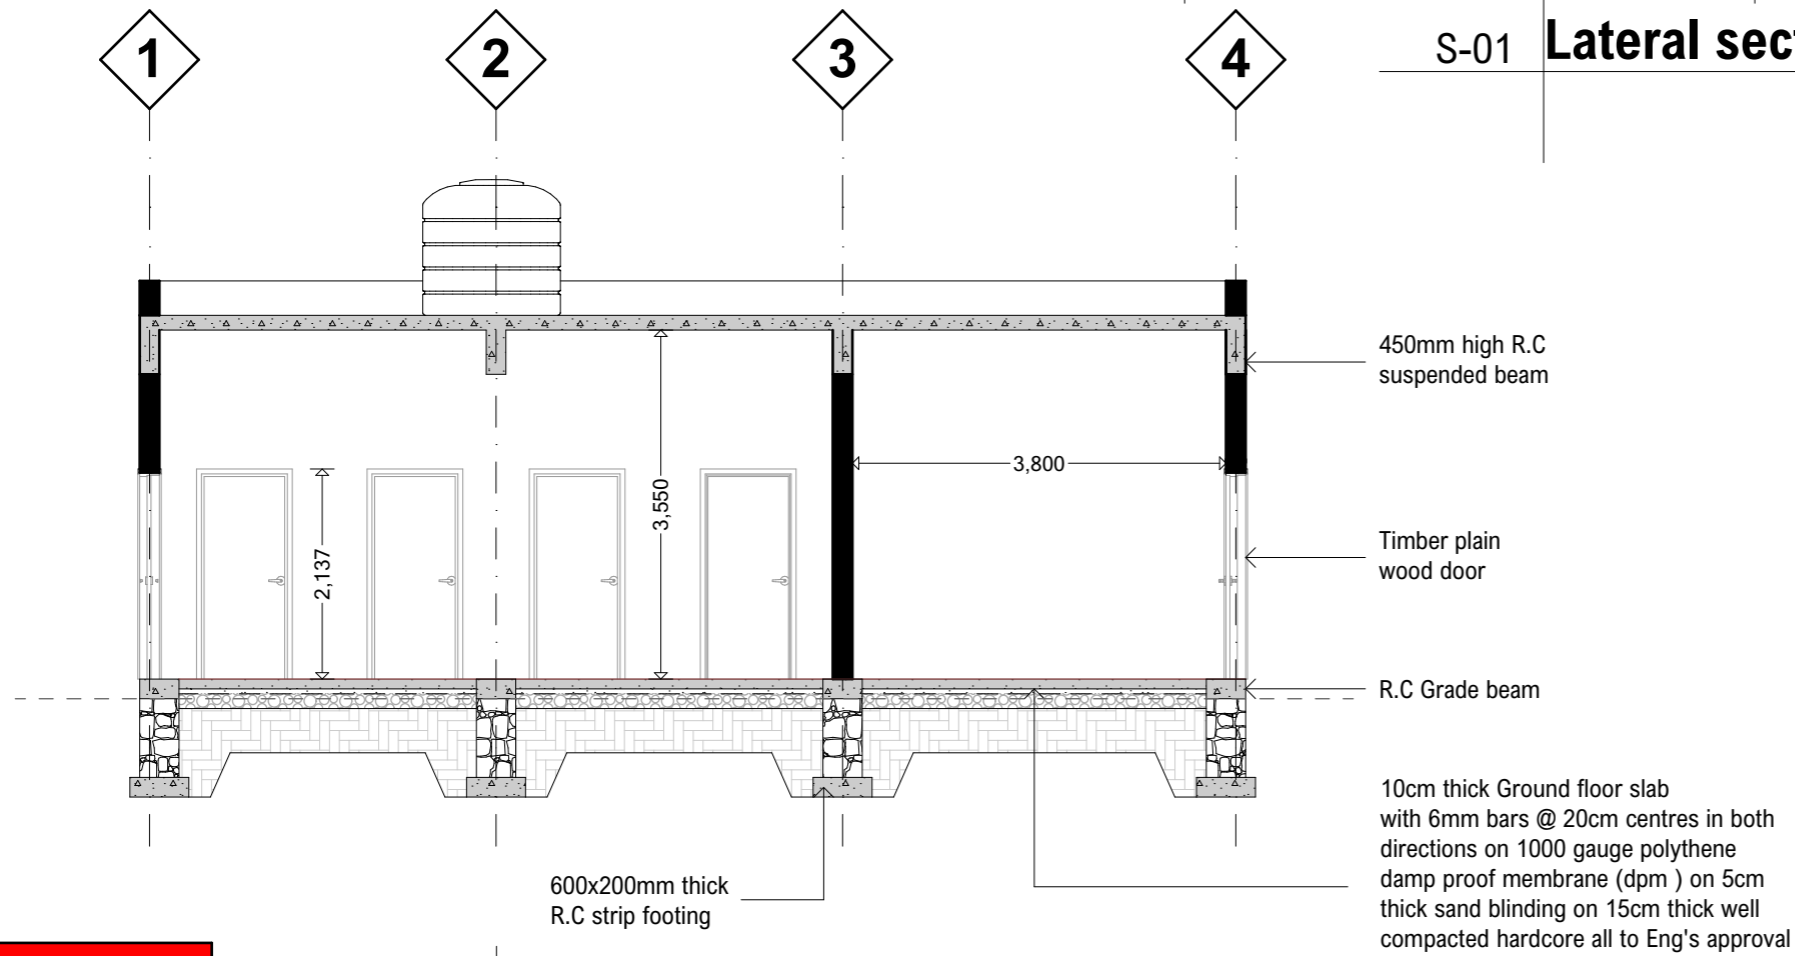

S-02 **Longitudinal section**

Scale 1:100

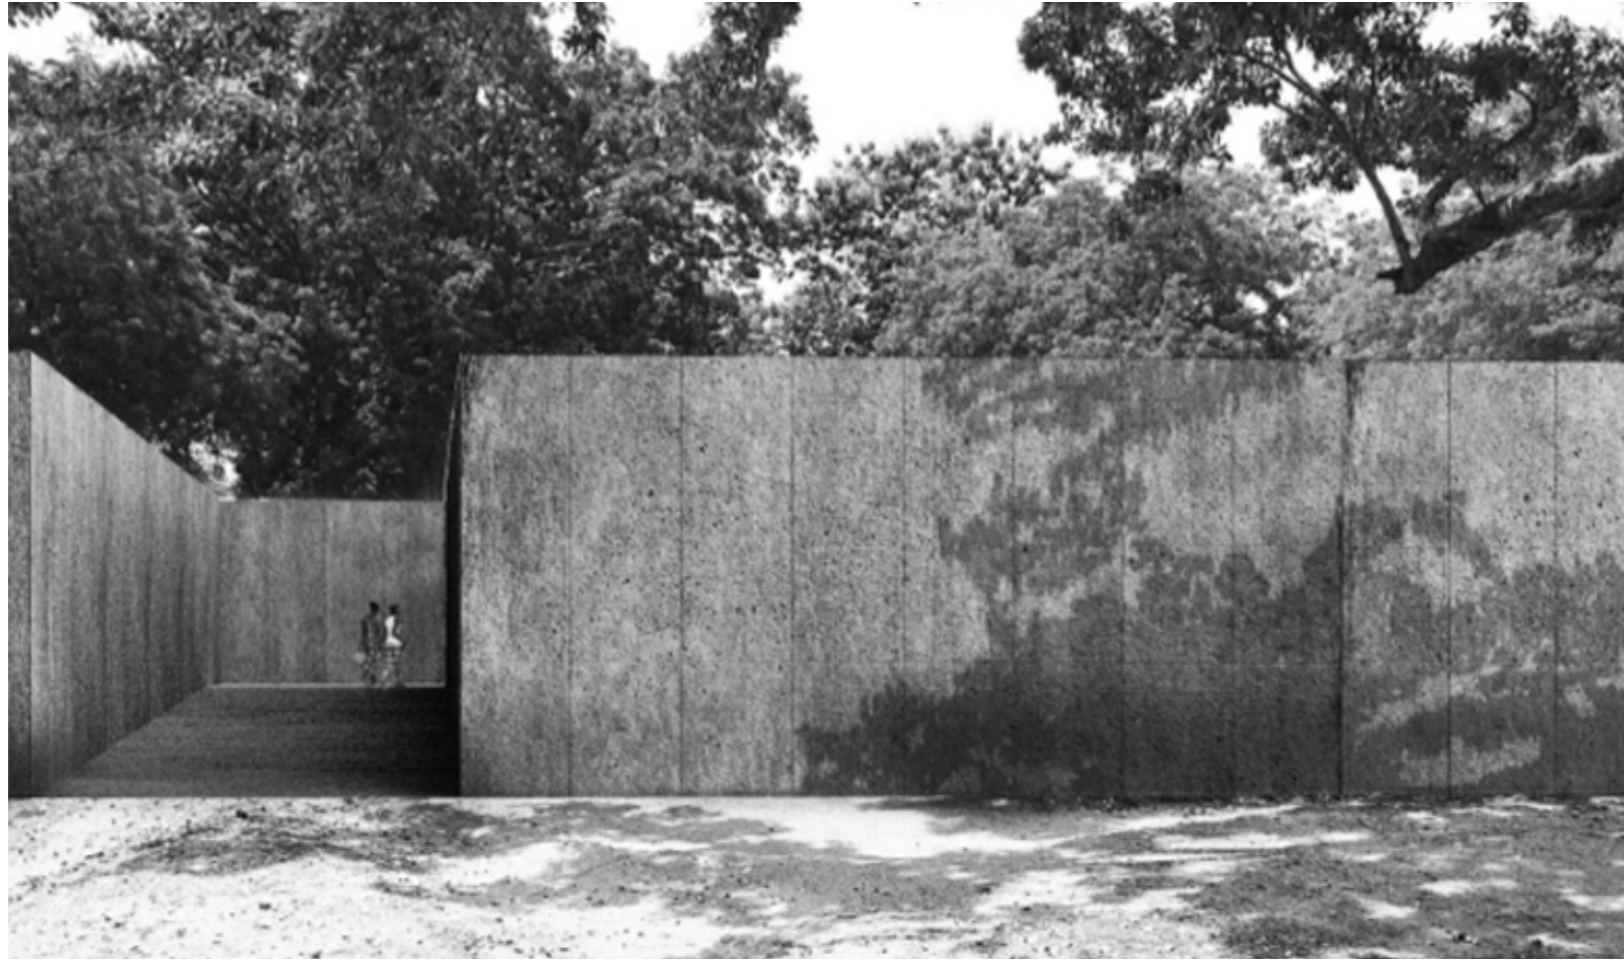


CONFERENCE HALL INFO

GALKAYO_SOMALIA

SCALE:	1:100 all measures in meters
TOTAL AREA:	456,3 MQ
AREA OPEN SPACE:	202 MQ
AREA HALL INDOOR:	254 MQ
WASHROOM:	0


CONFERENCE HALL

ROOFTOP

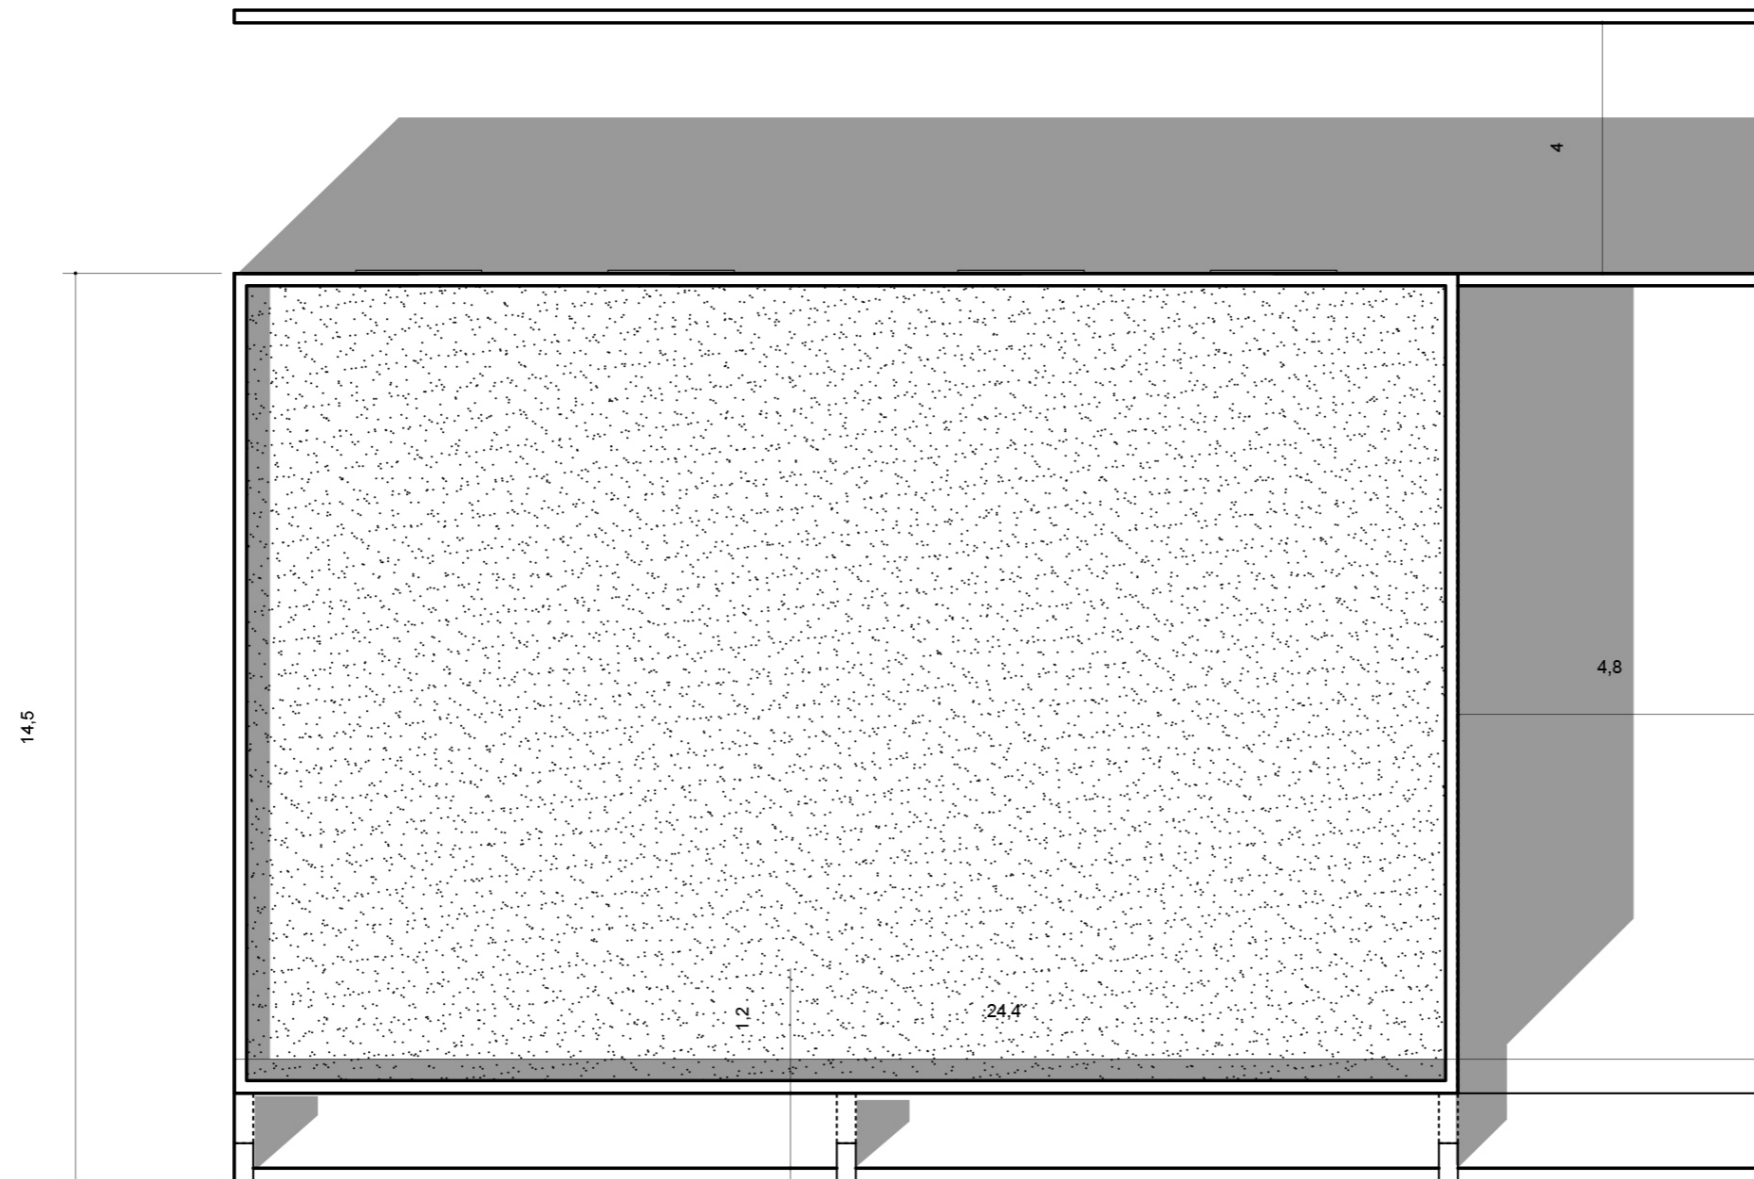


CONFERENCE HALL

FLOOR PLAN

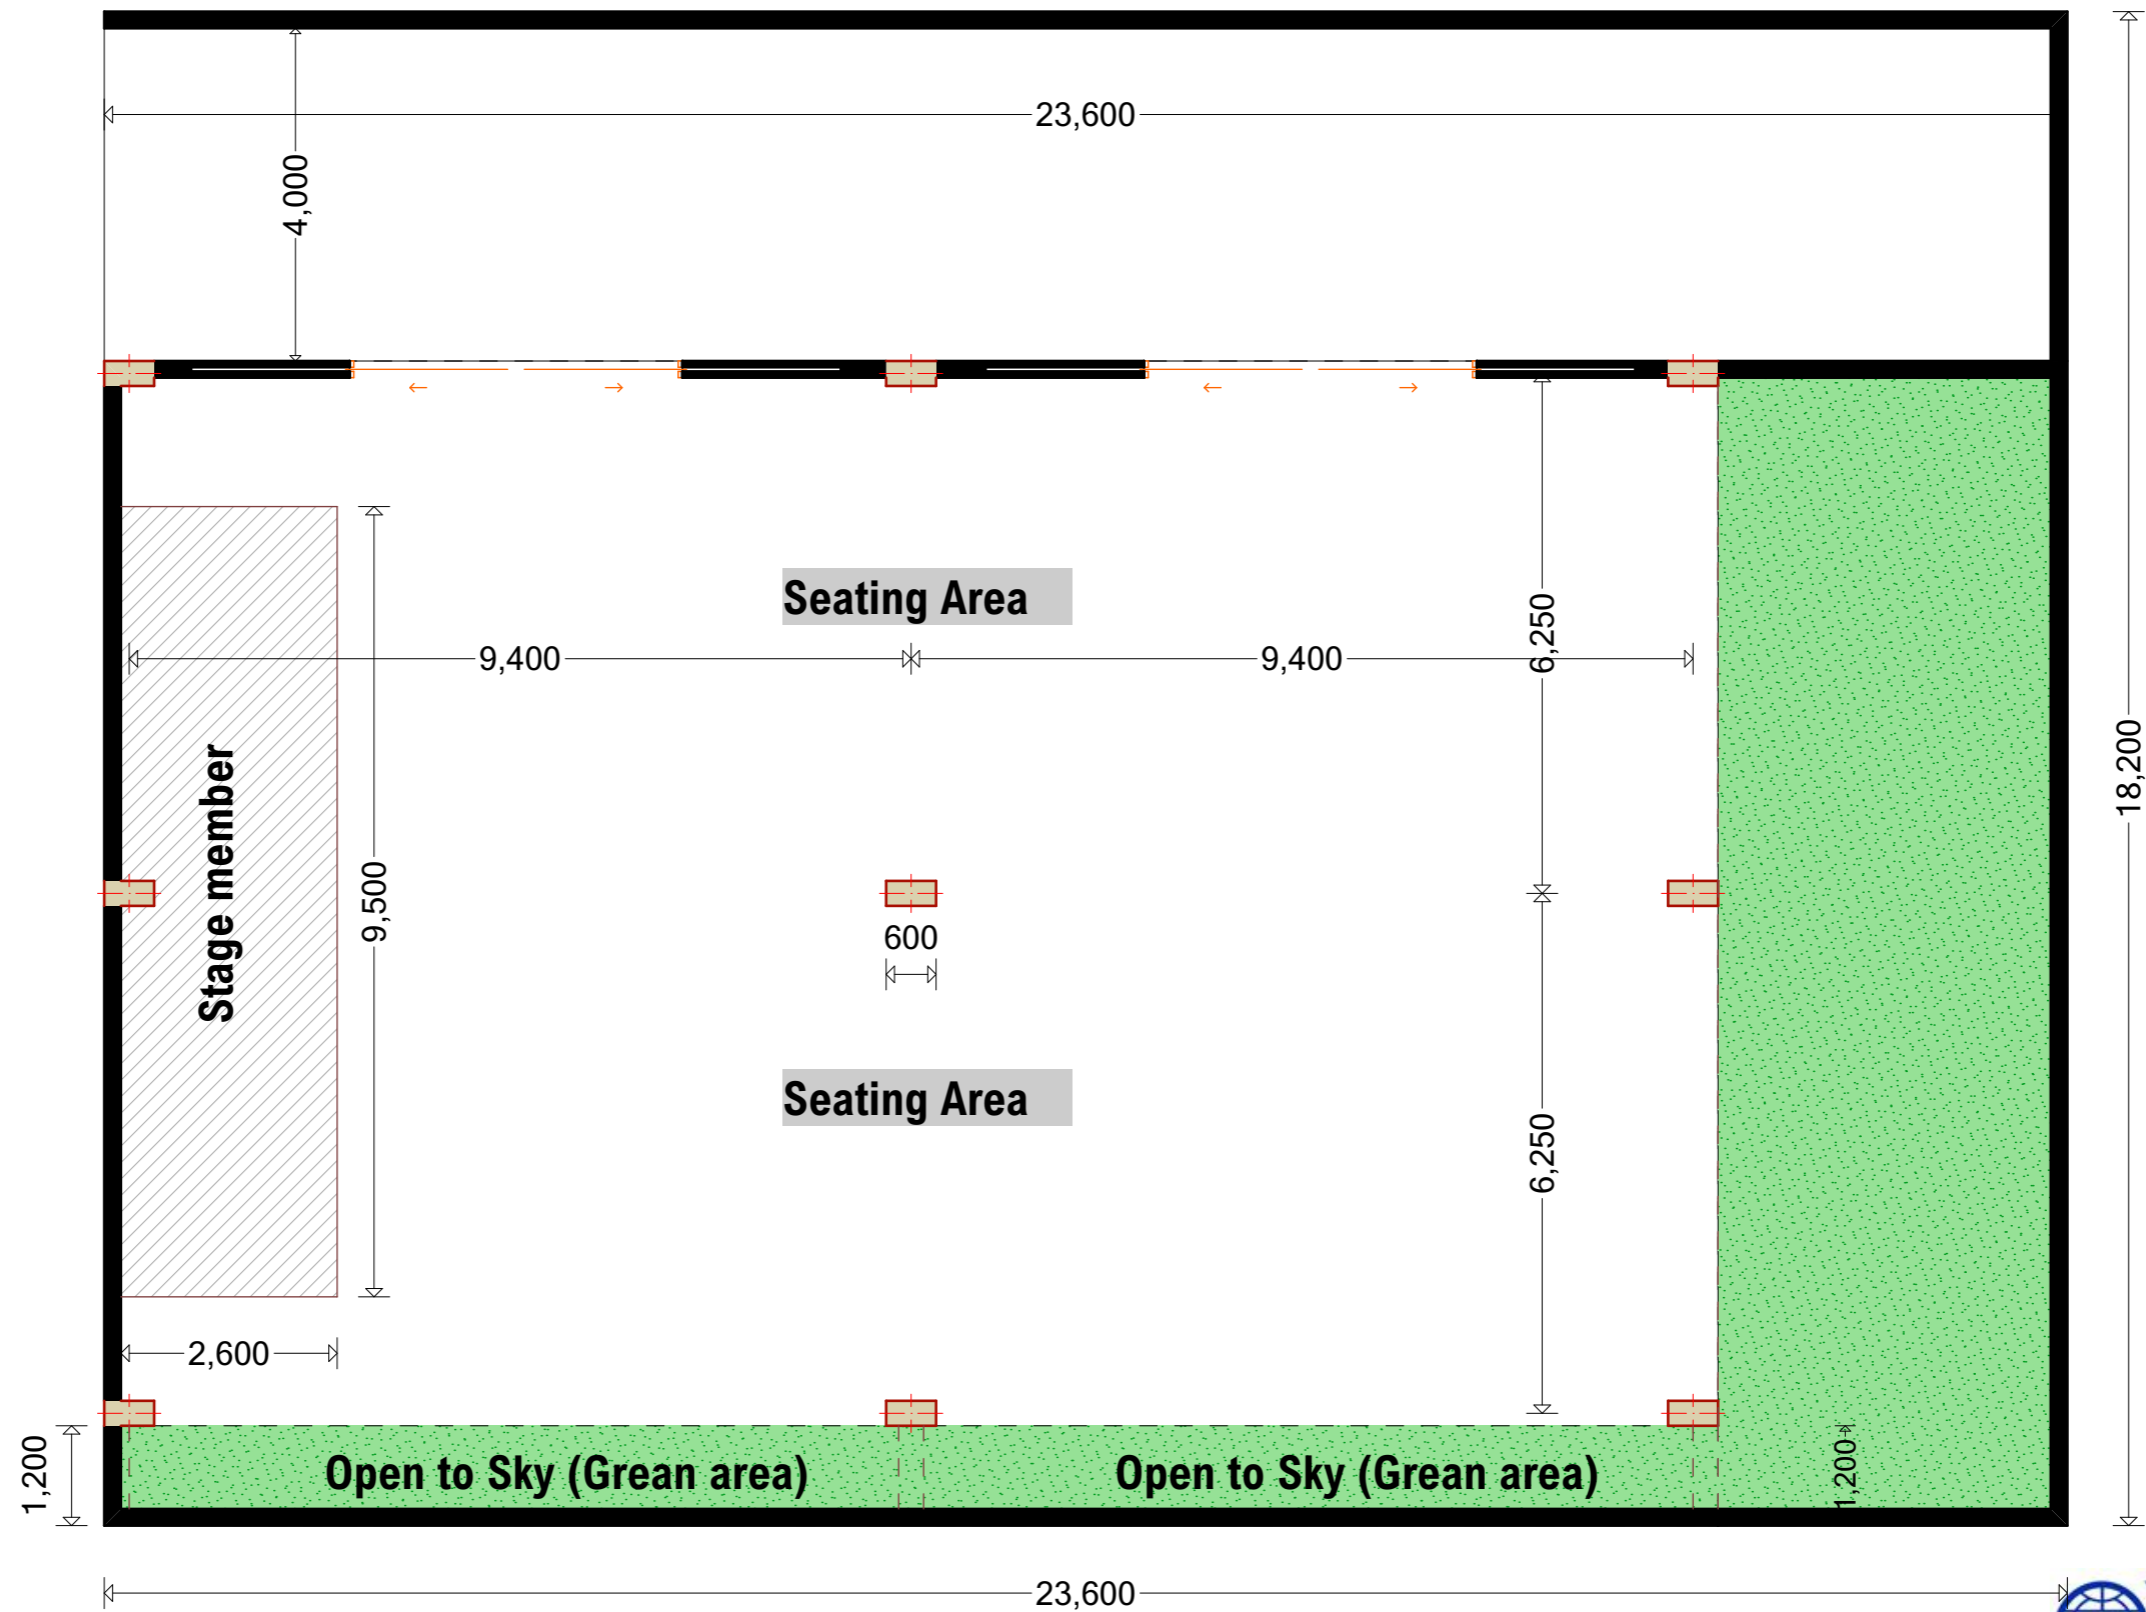

SERVICE BUILDING

FOUNDATION PLAN

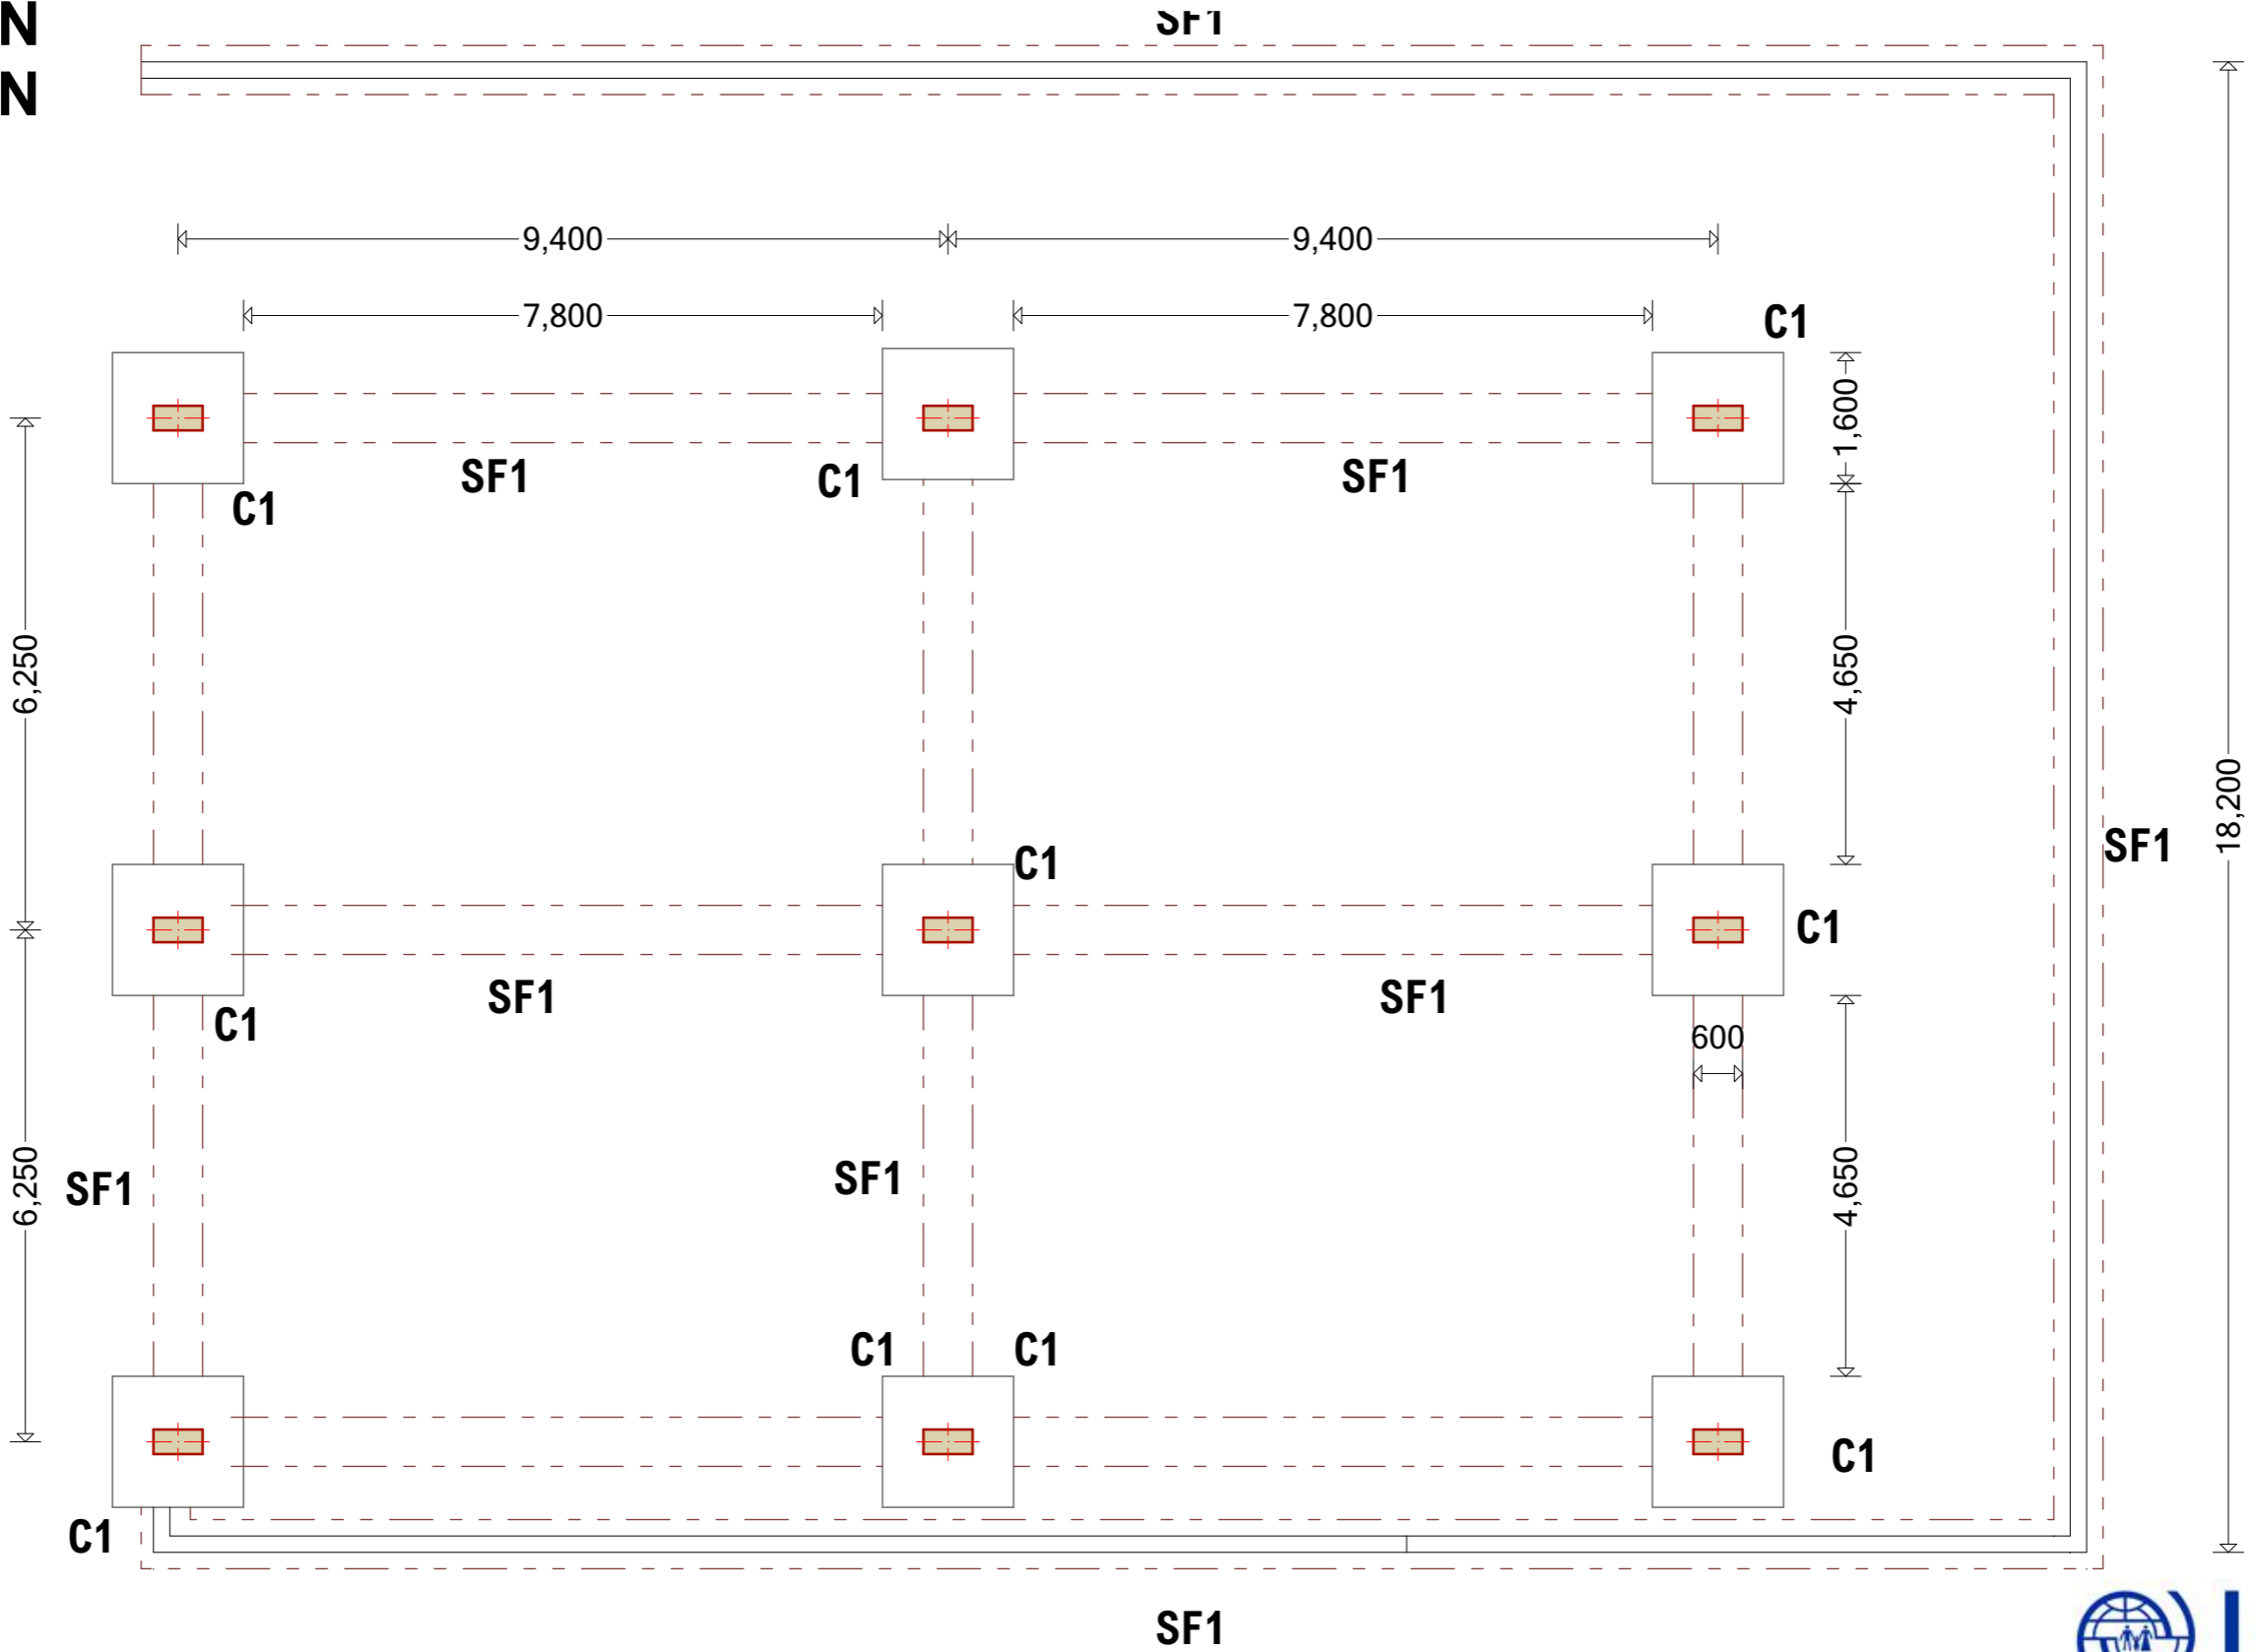

SERVICE BUILDING




FOUNDATION DETAIL

FOUNDATION BASES SCHEDULE


MEMBER MARKET	DESCRIPTION
B1 - COLUMN BASES	1600x1600x200 THK. COL. BASE
SF - STRIP FOUNDATION	600x200 TH. STRIP FOUNDATION

COLUMN SCHEDULE

MEMBER MARKET	SIZE	Nos.
C1 - COLUMN	400x200	9

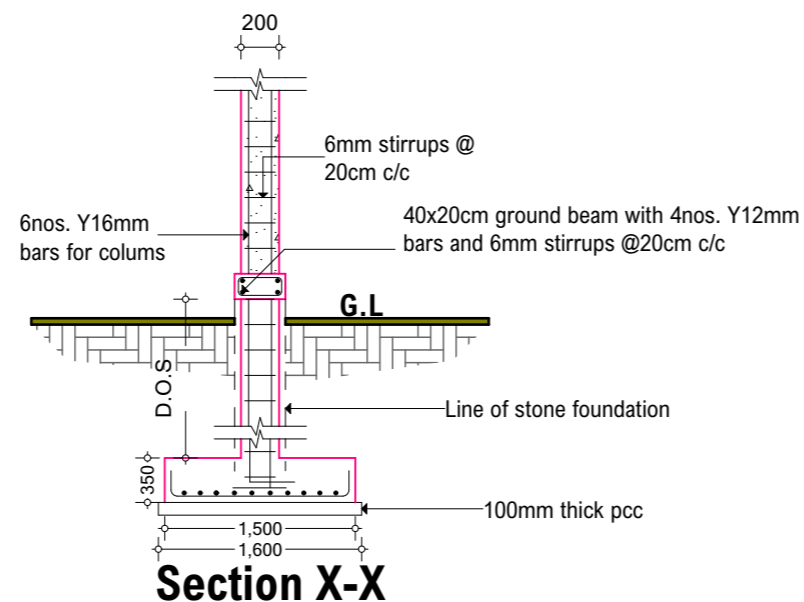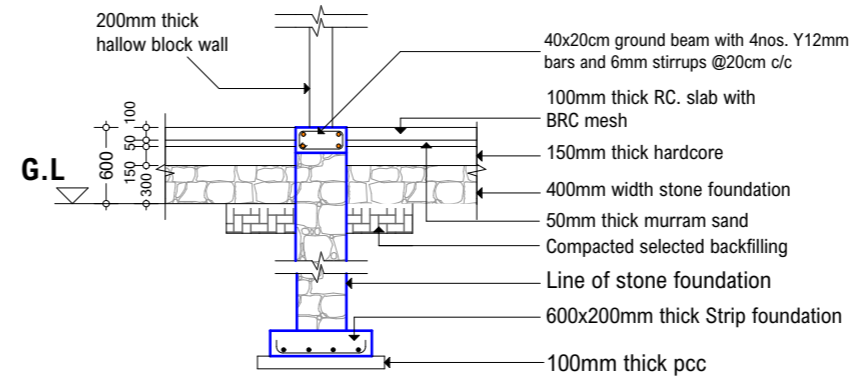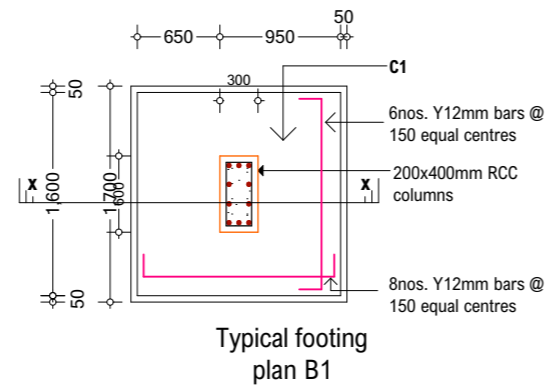


Section A-A

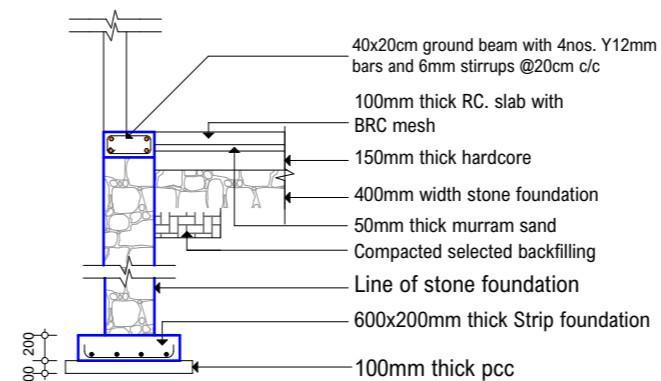


Section B-B

CONFERENCE HALL


ELEVATIONS

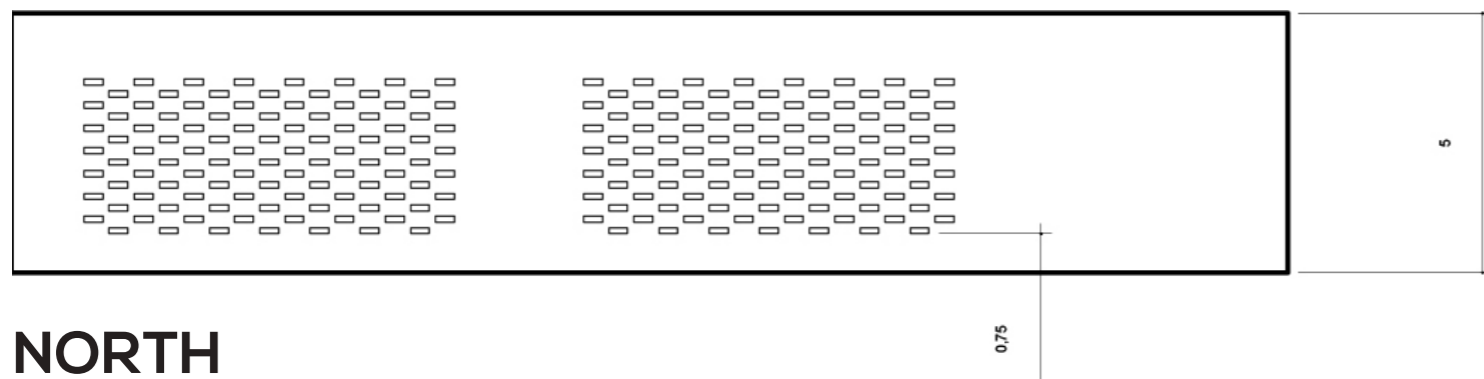


**NORTH
ELEVATION**

 

**SOUTH
ELEVATION**

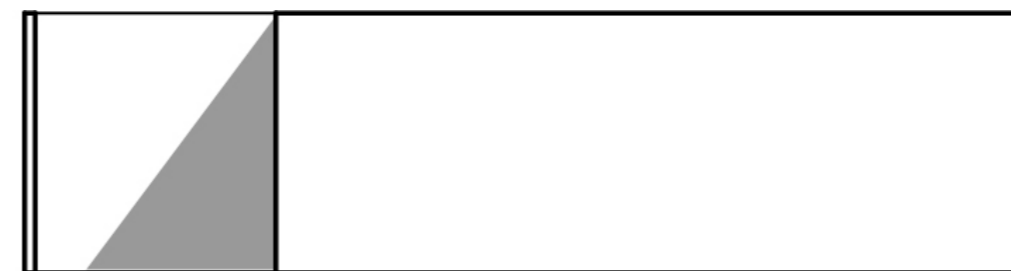

WEST ELEVATION

 


EAST ELEVATION


CONFERENCE HALL

SECTIONS

N.B THESE SECTIONS ARE IN SCALE 1:100, THE FOUNDATIONS ARE NOT INCLUDED IN THIS DRAWING BUT EXPLAINED IN THE DETAIL CONSTRUCTION AT THE END OF THIS PAPER, WHICH WORKS AS A GUIDELINES FOR THE DRAWINGS OF THE STRUCTURAL ENG.

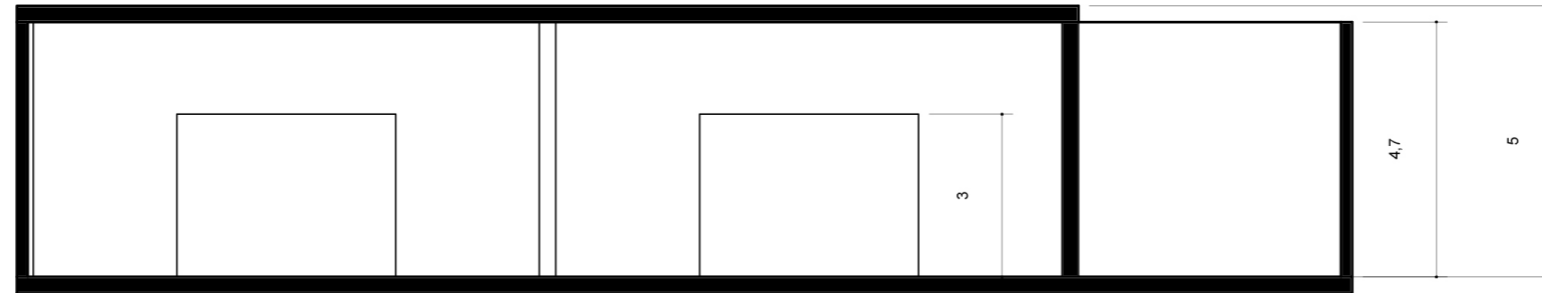

SECTION A-A'

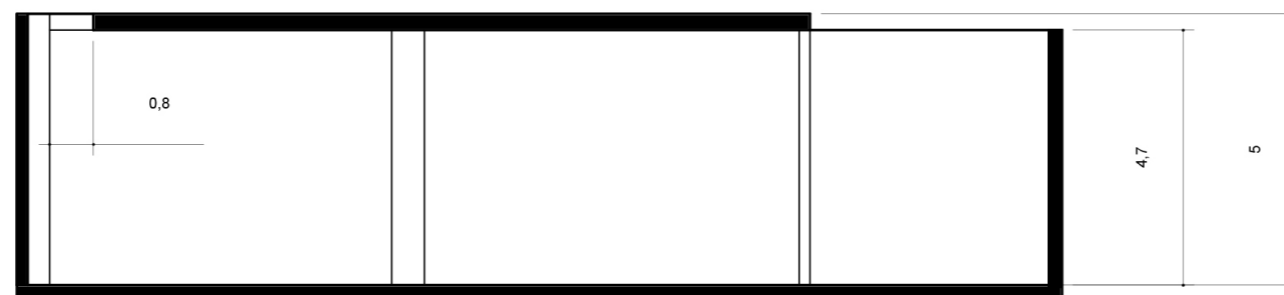


SECTION B-B'

ROOFTOP VIEW




GREEN OPEN AREA


BUILDING VIEW

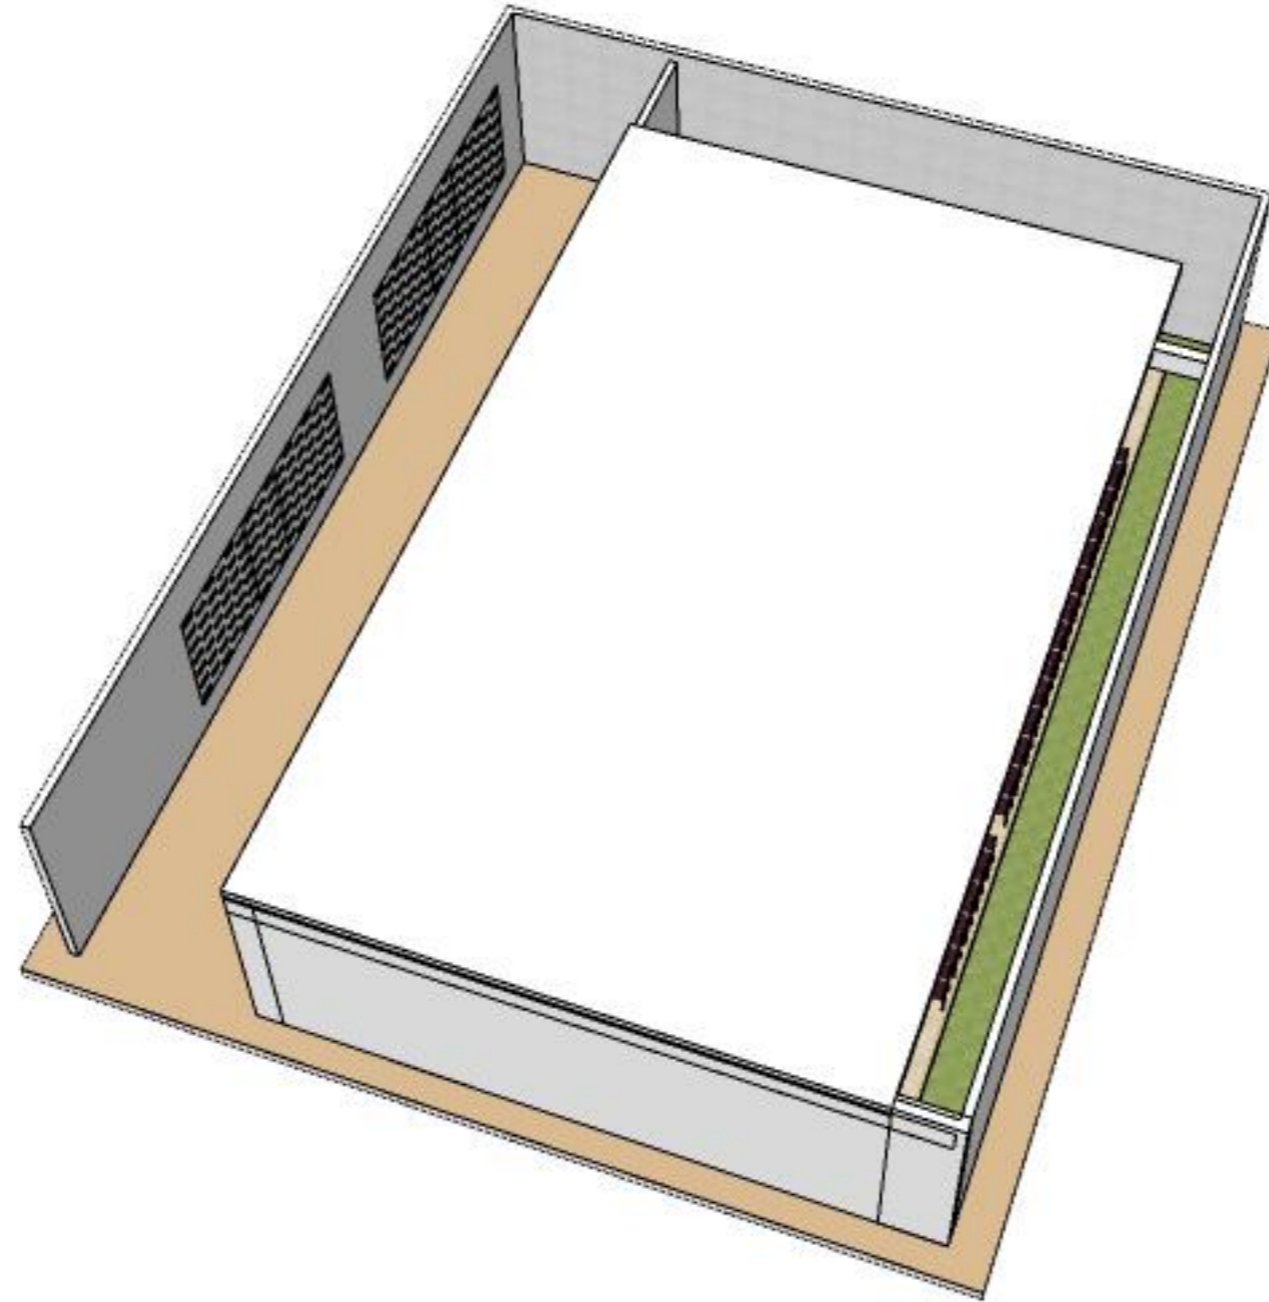

BUILDING VIEW

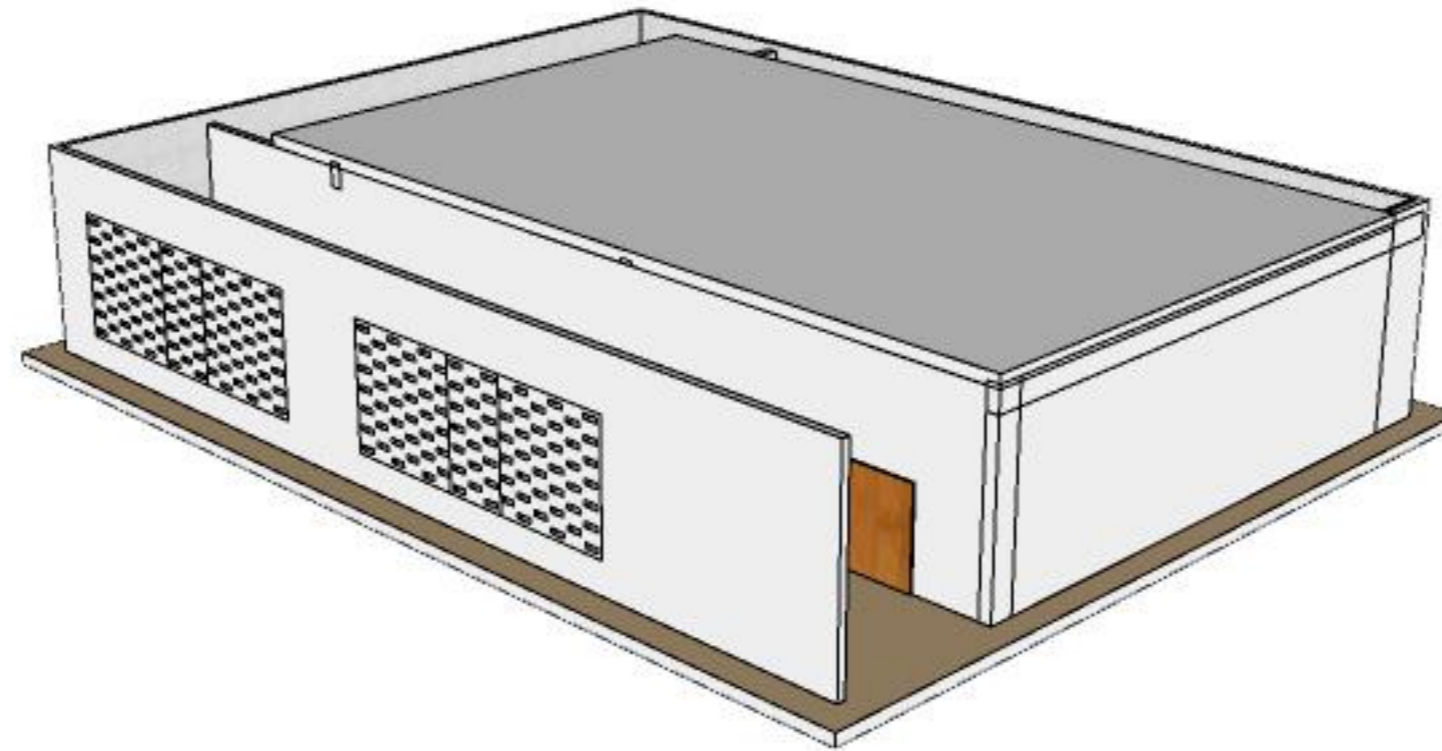

BUILDING VIEW

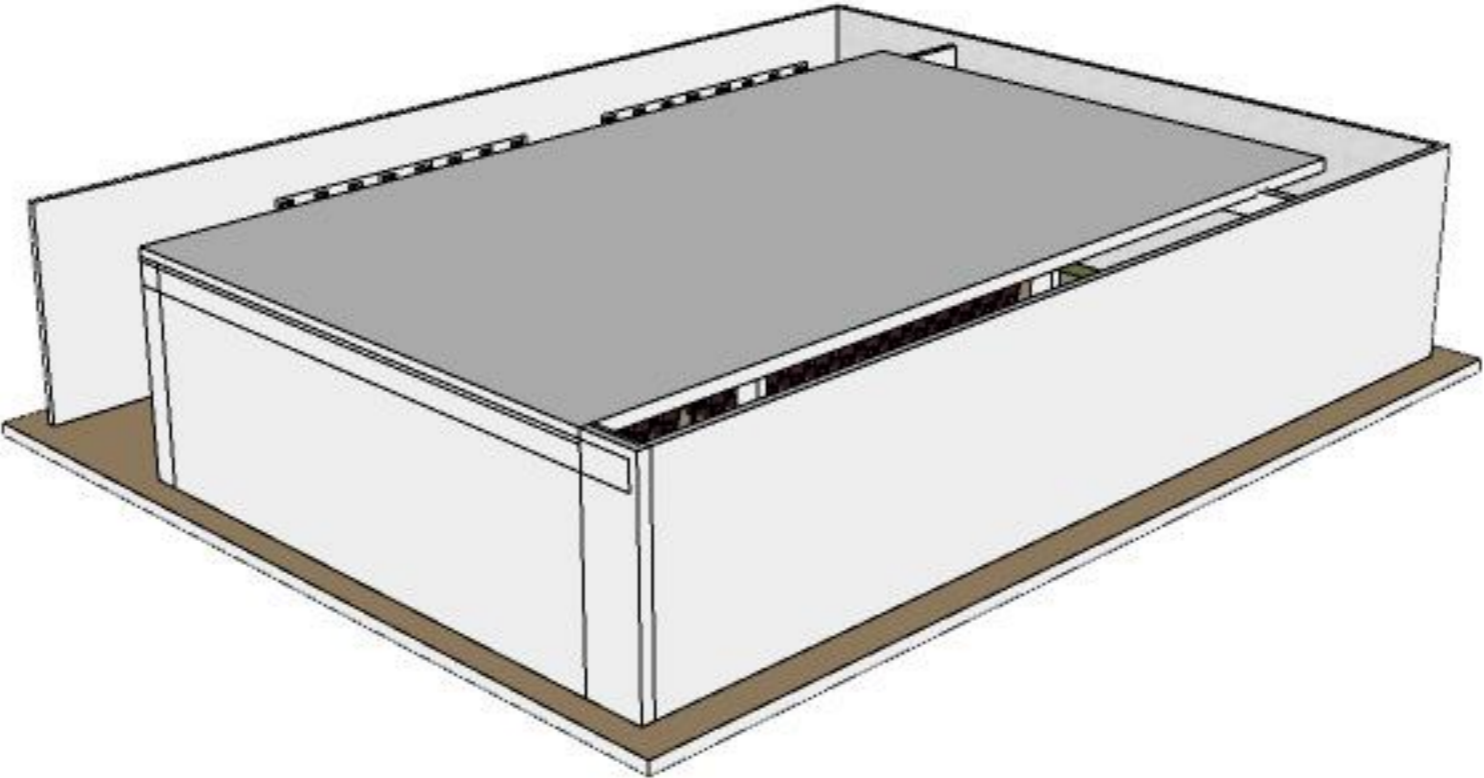

WEST ELEVATION



EAST ELEVATION



NORTH ELEVATION

