



GALKAYO PEACE HOUSE

CULTURAL AND COMMUNITY CENTER

GALKAYO_SOMALIA

MASTERPLAN


COMPOUND PLAN

LEGENDA

- 1 PARKING
- 2 PEACE GARDEN
- 3 CULTURAL CENTER
- 4 LIBRARY
- 5 CAFE'
- 6 OPEN COURTYARD
- 7 SERVICE BUILDING
- 8 CONFERENCE HALL
- 9 VIP ROOMS 1
- 10 VIP ROOMS 2
- 11 MOSQUE
- 12 SECURITY TOWER


DIMENSION OF THE BOUNDARY WAL

Length = 100.00m
Width = 90.00m

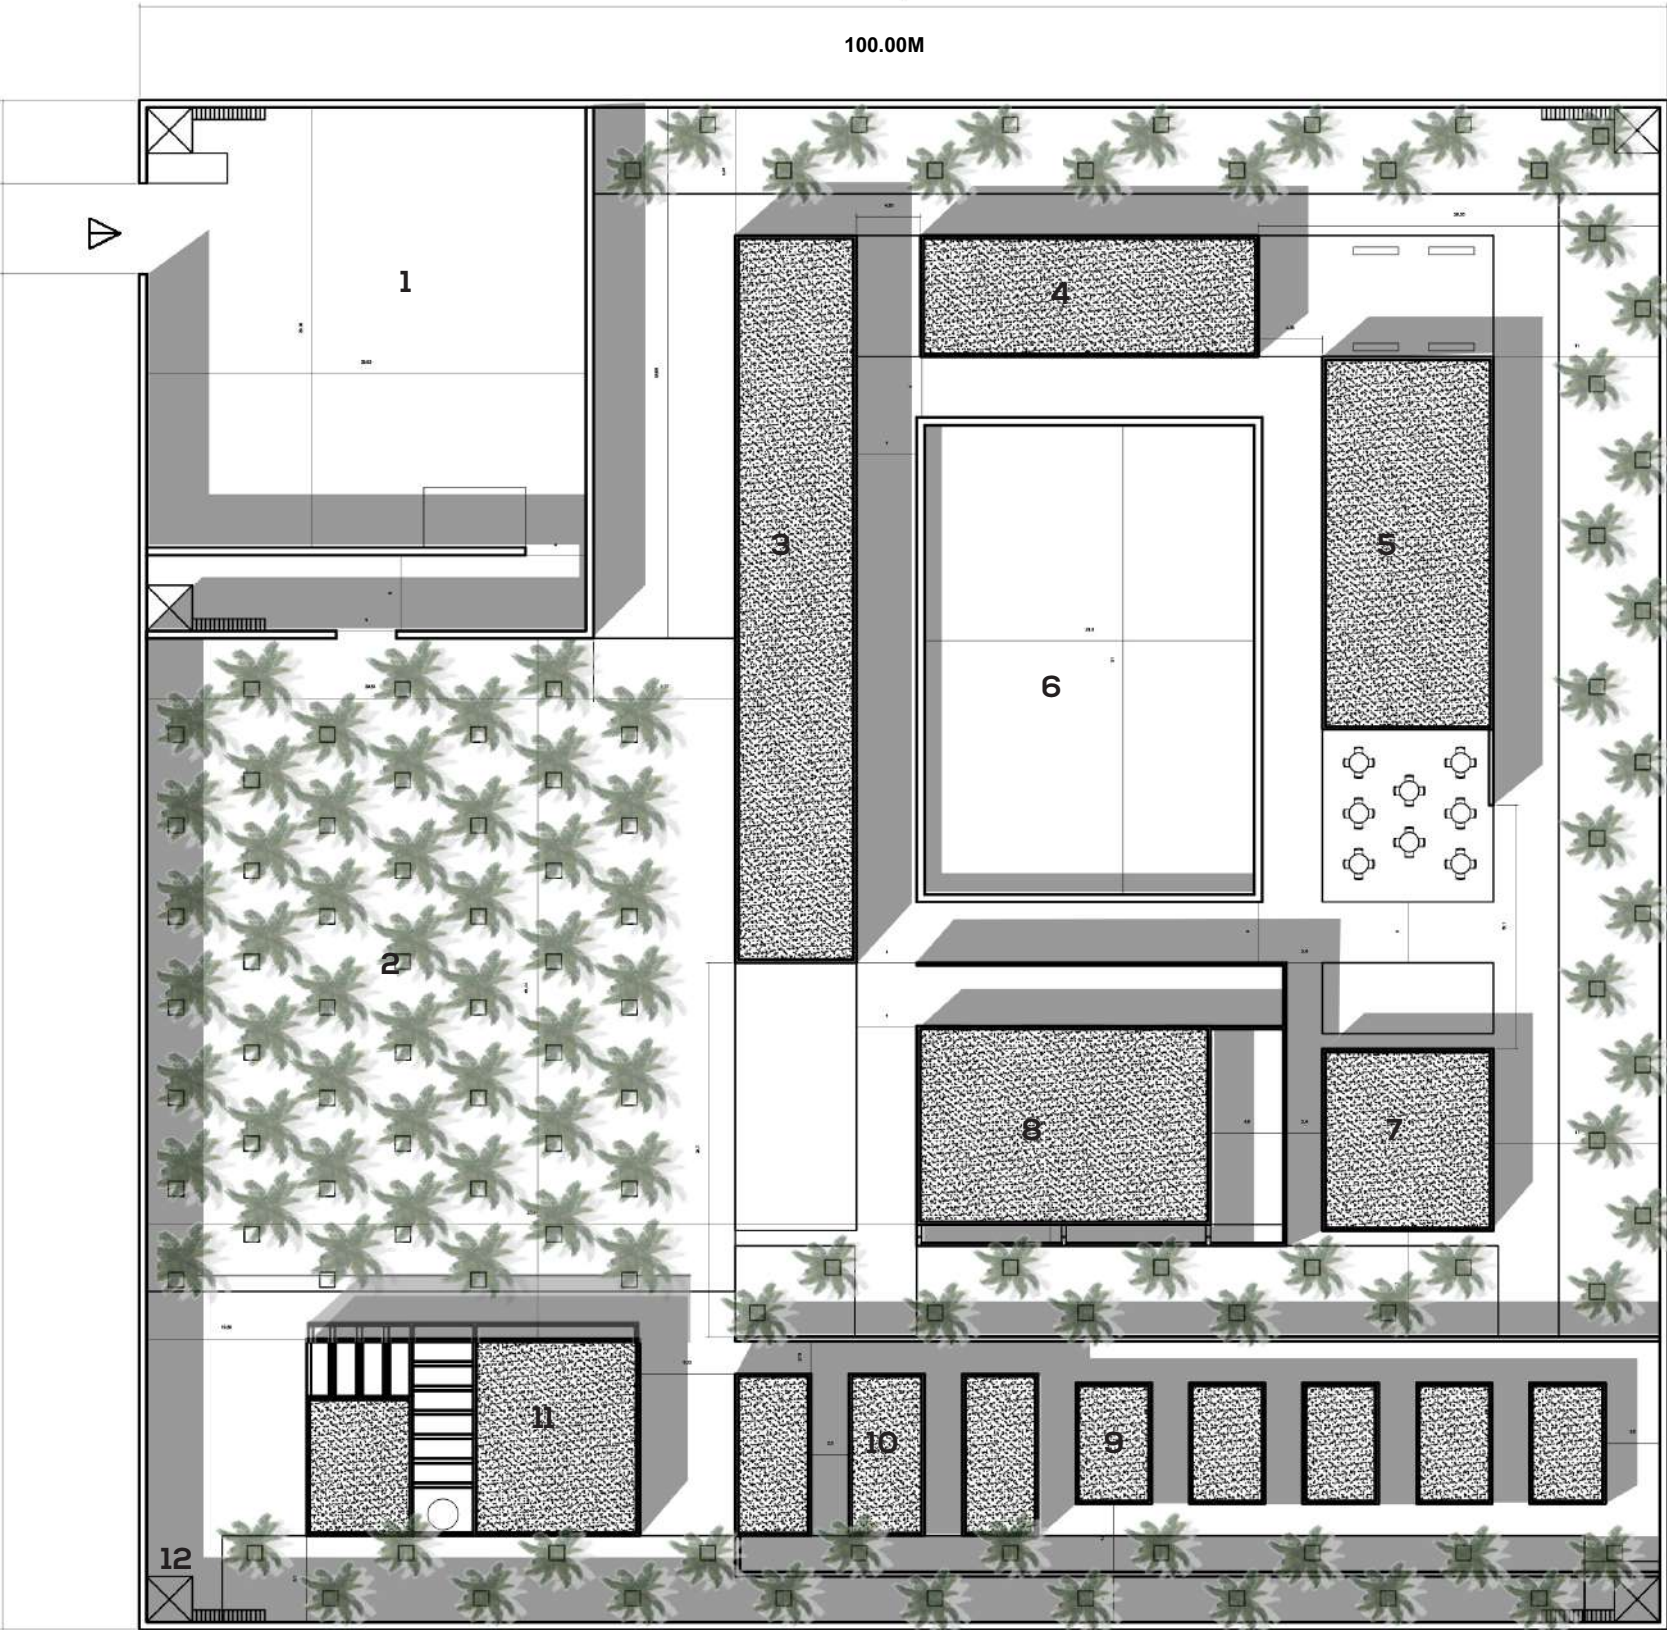

MASTERPLAN


3D VIEW

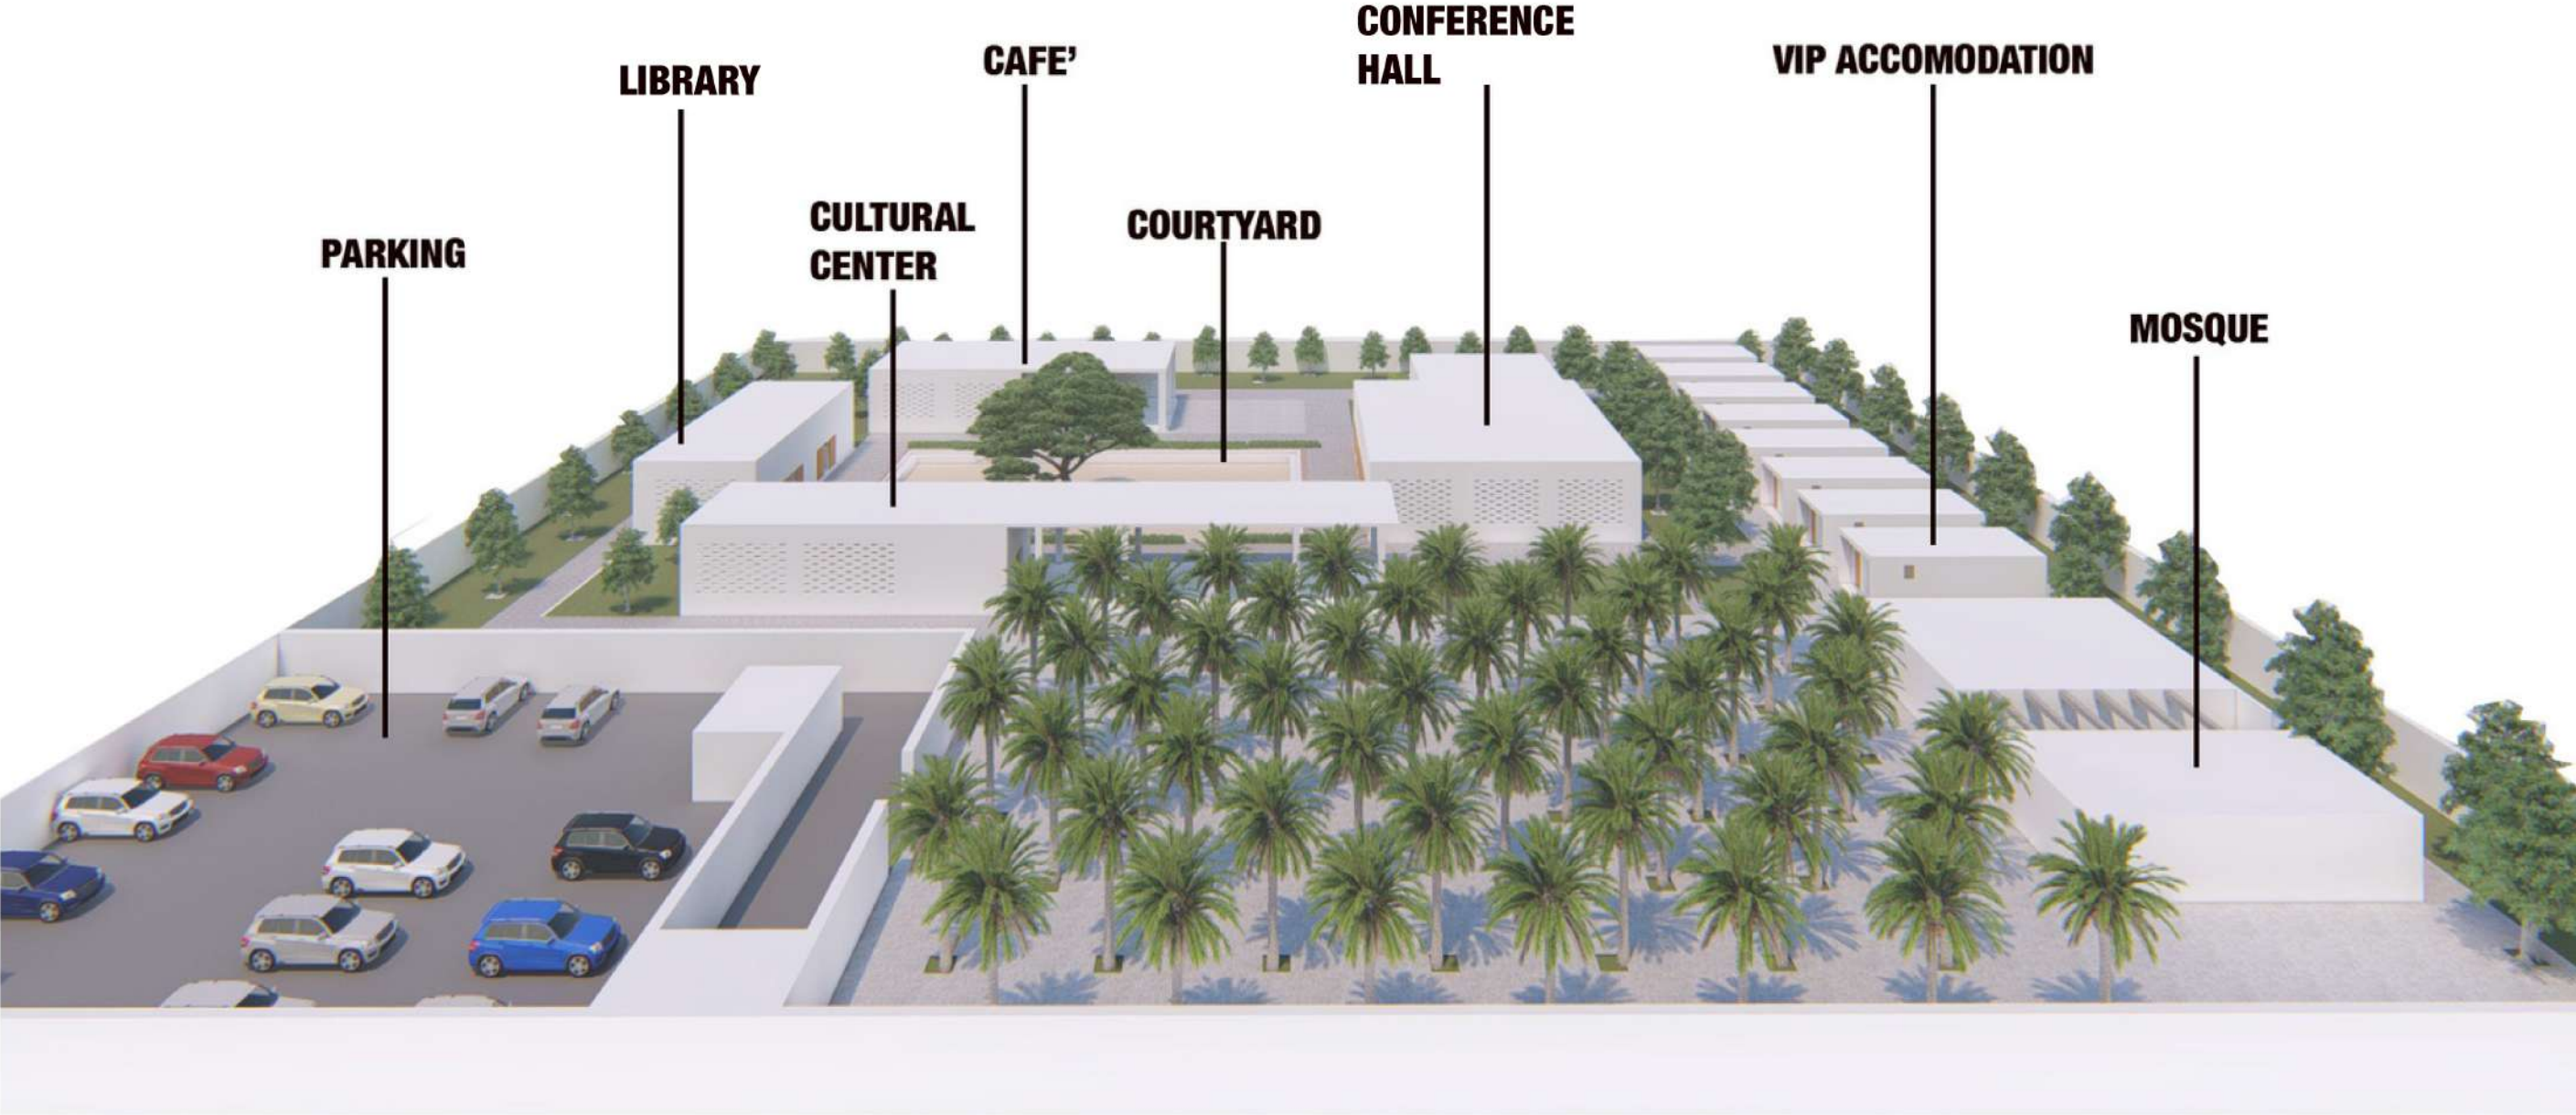

MASTERPLAN

3D VIEW



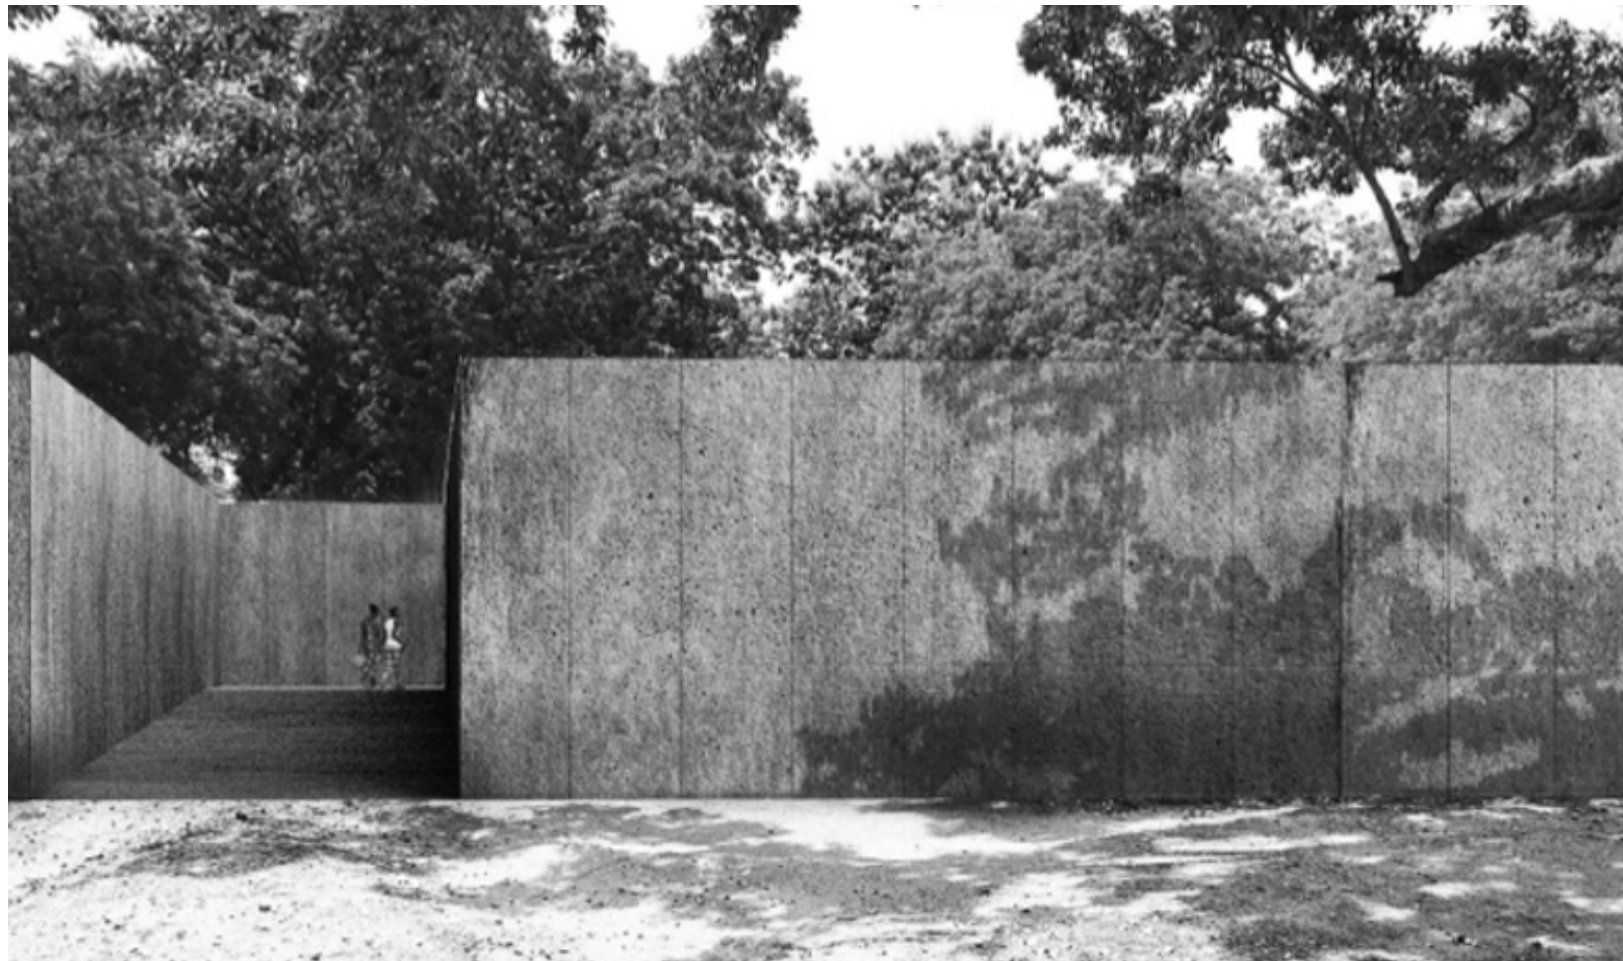


CONFERENCE HALL INFO

GALKAYO_SOMALIA

SCALE:	1:100 all measures in meters
TOTAL AREA:	456,3 MQ
AREA OPEN SPACE:	202 MQ
AREA HALL INDOOR:	254 MQ
WASHROOM:	0


CONFERENCE HALL

ROOFTOP

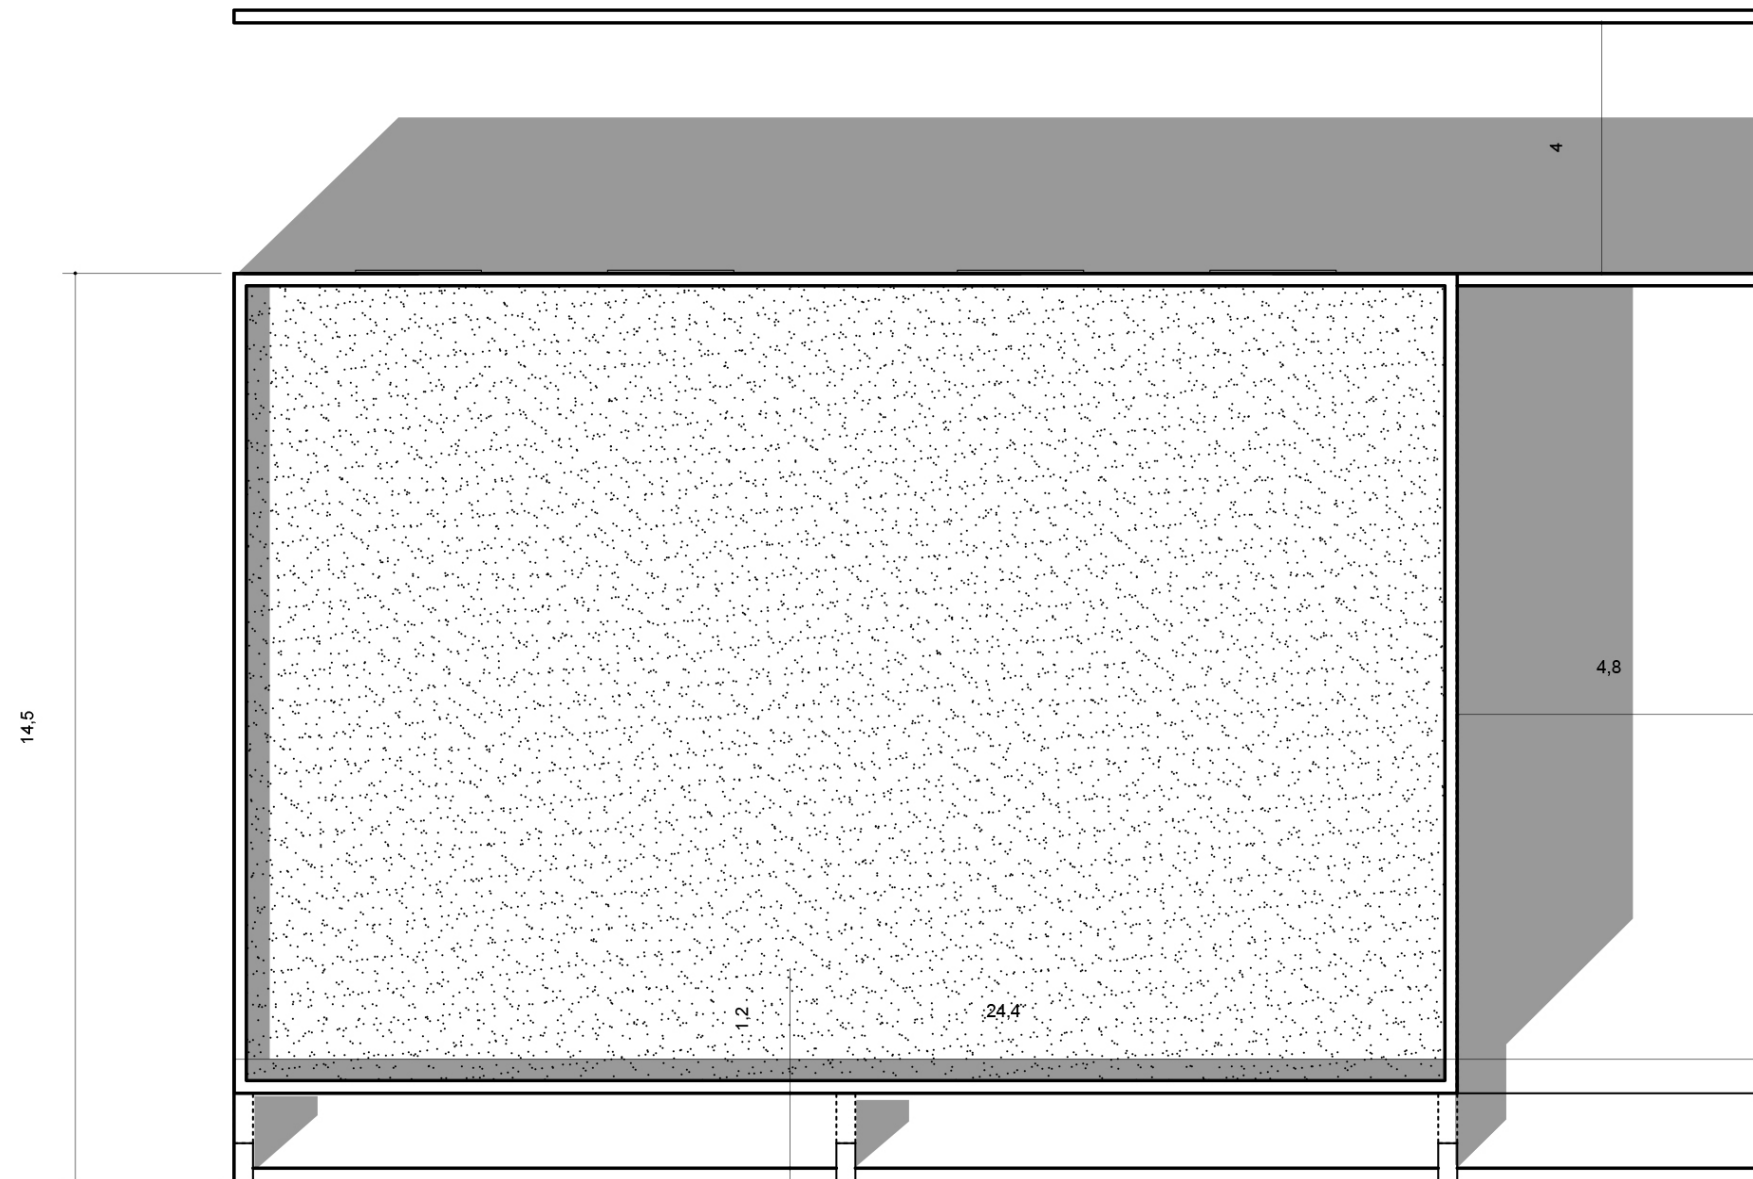


CONFERENCE HALL

FLOOR
PLAN

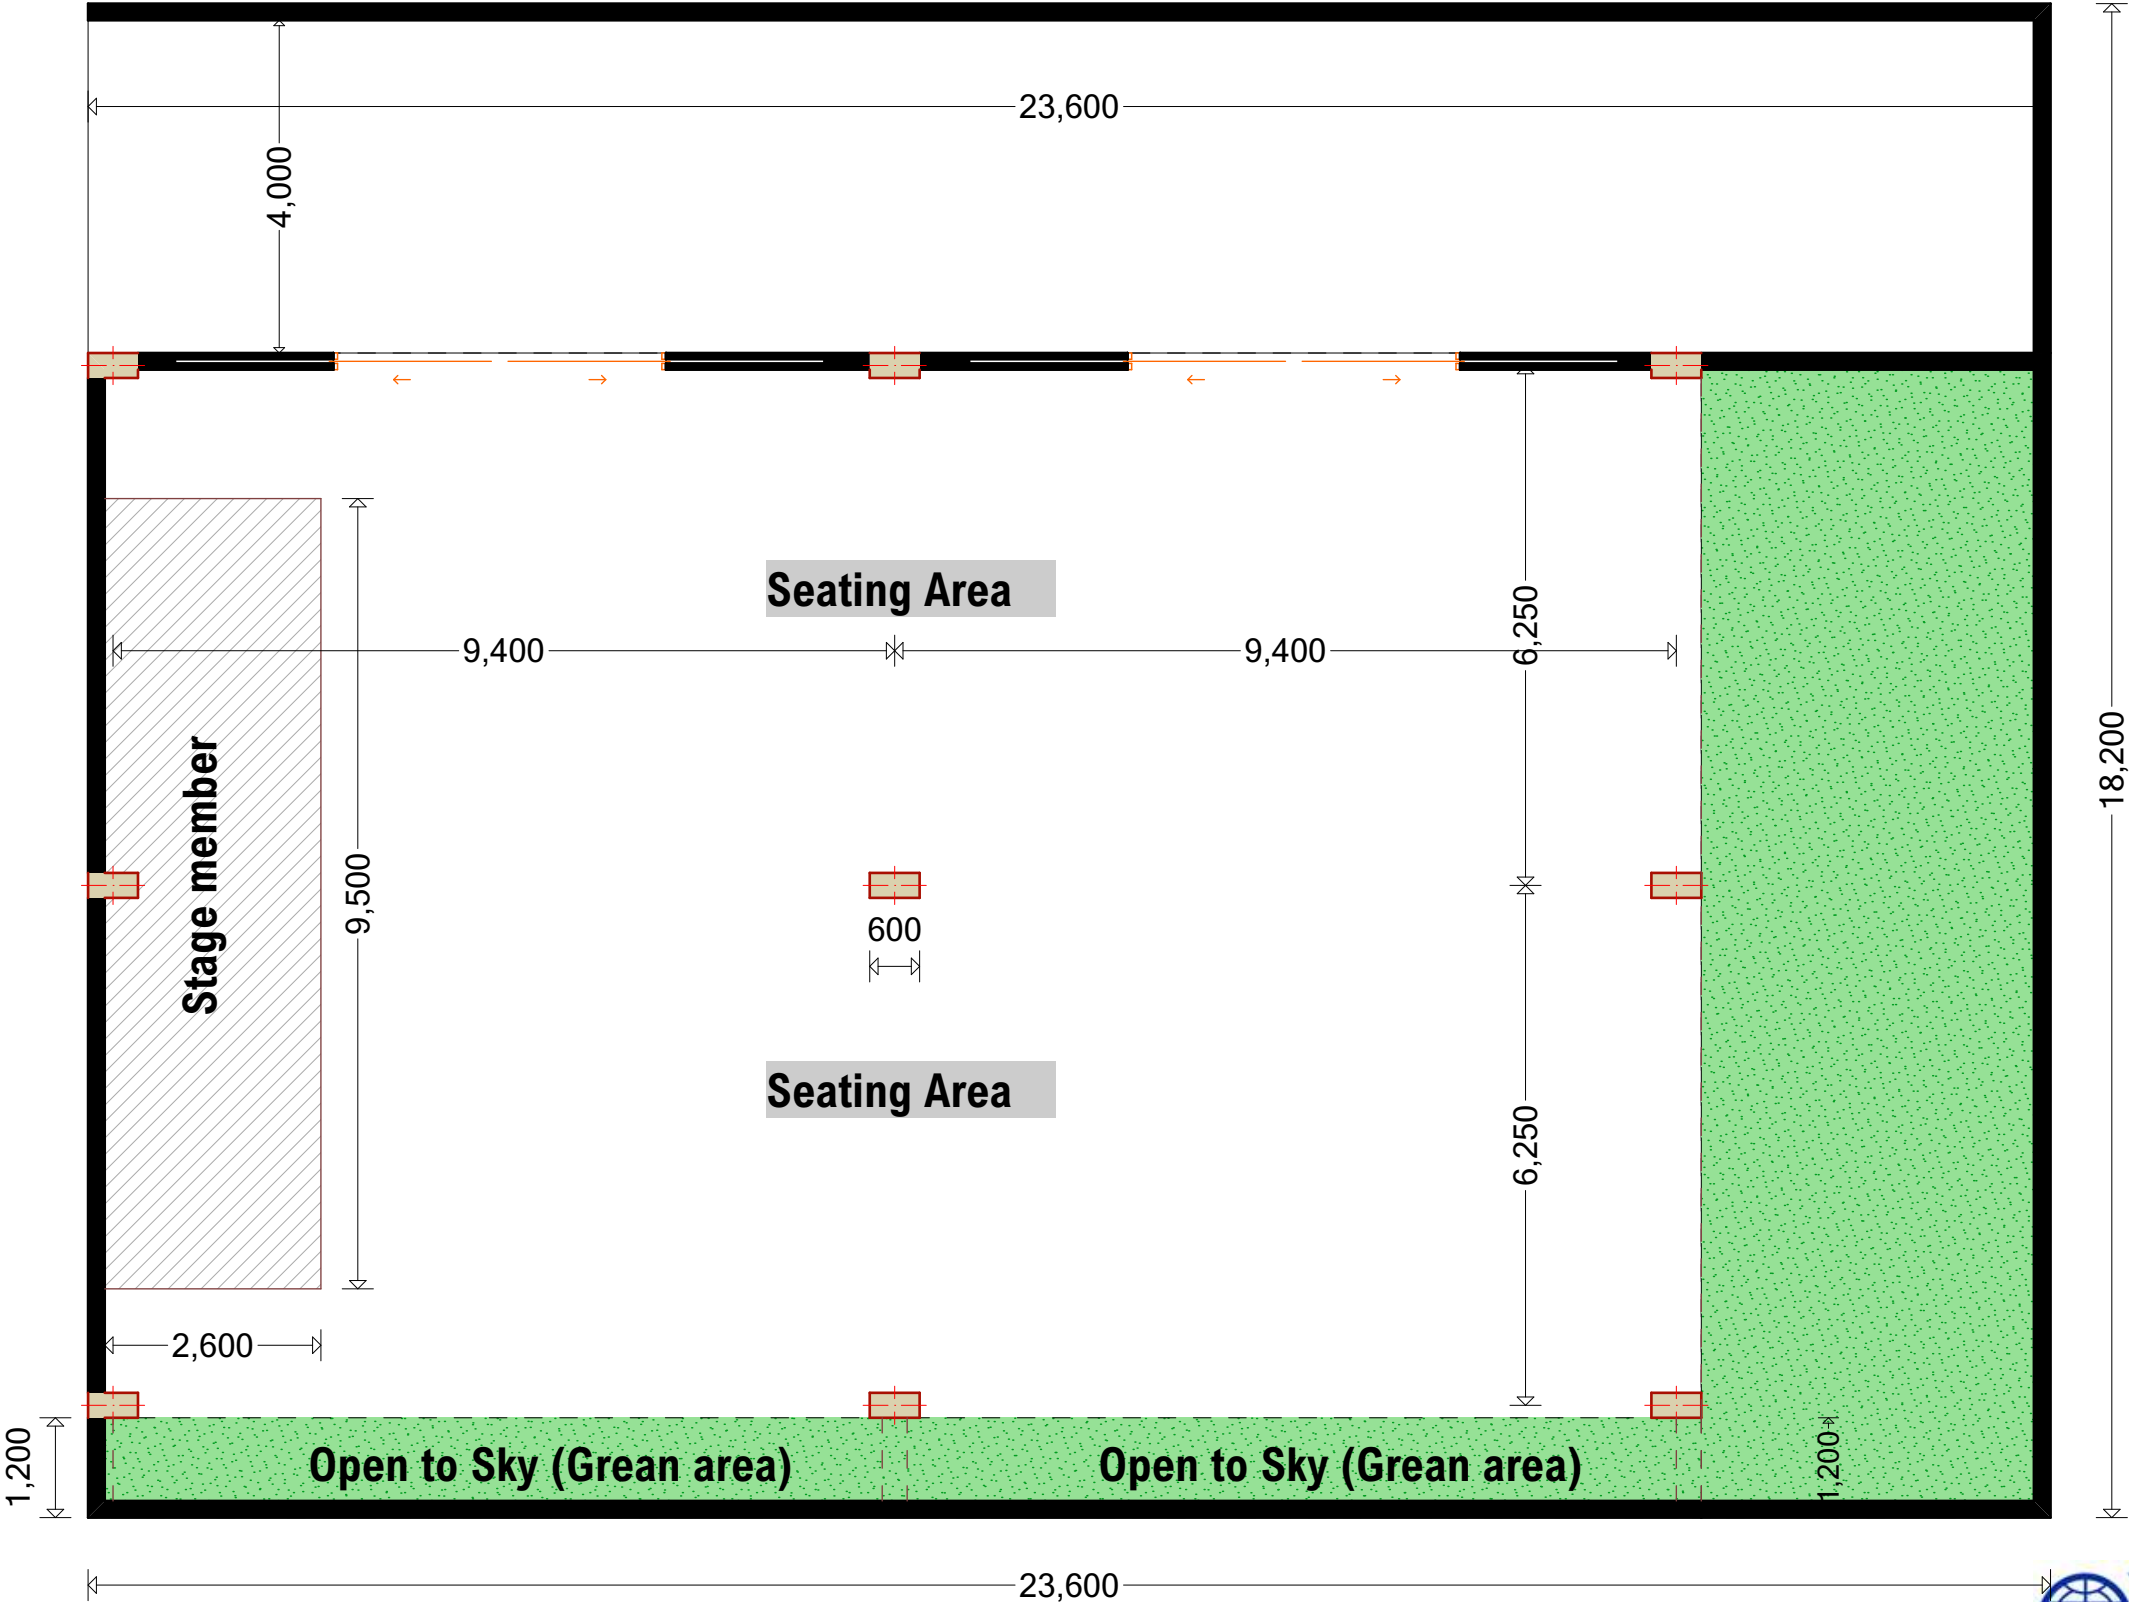

SERVICE BUILDING

FOUNDATION PLAN

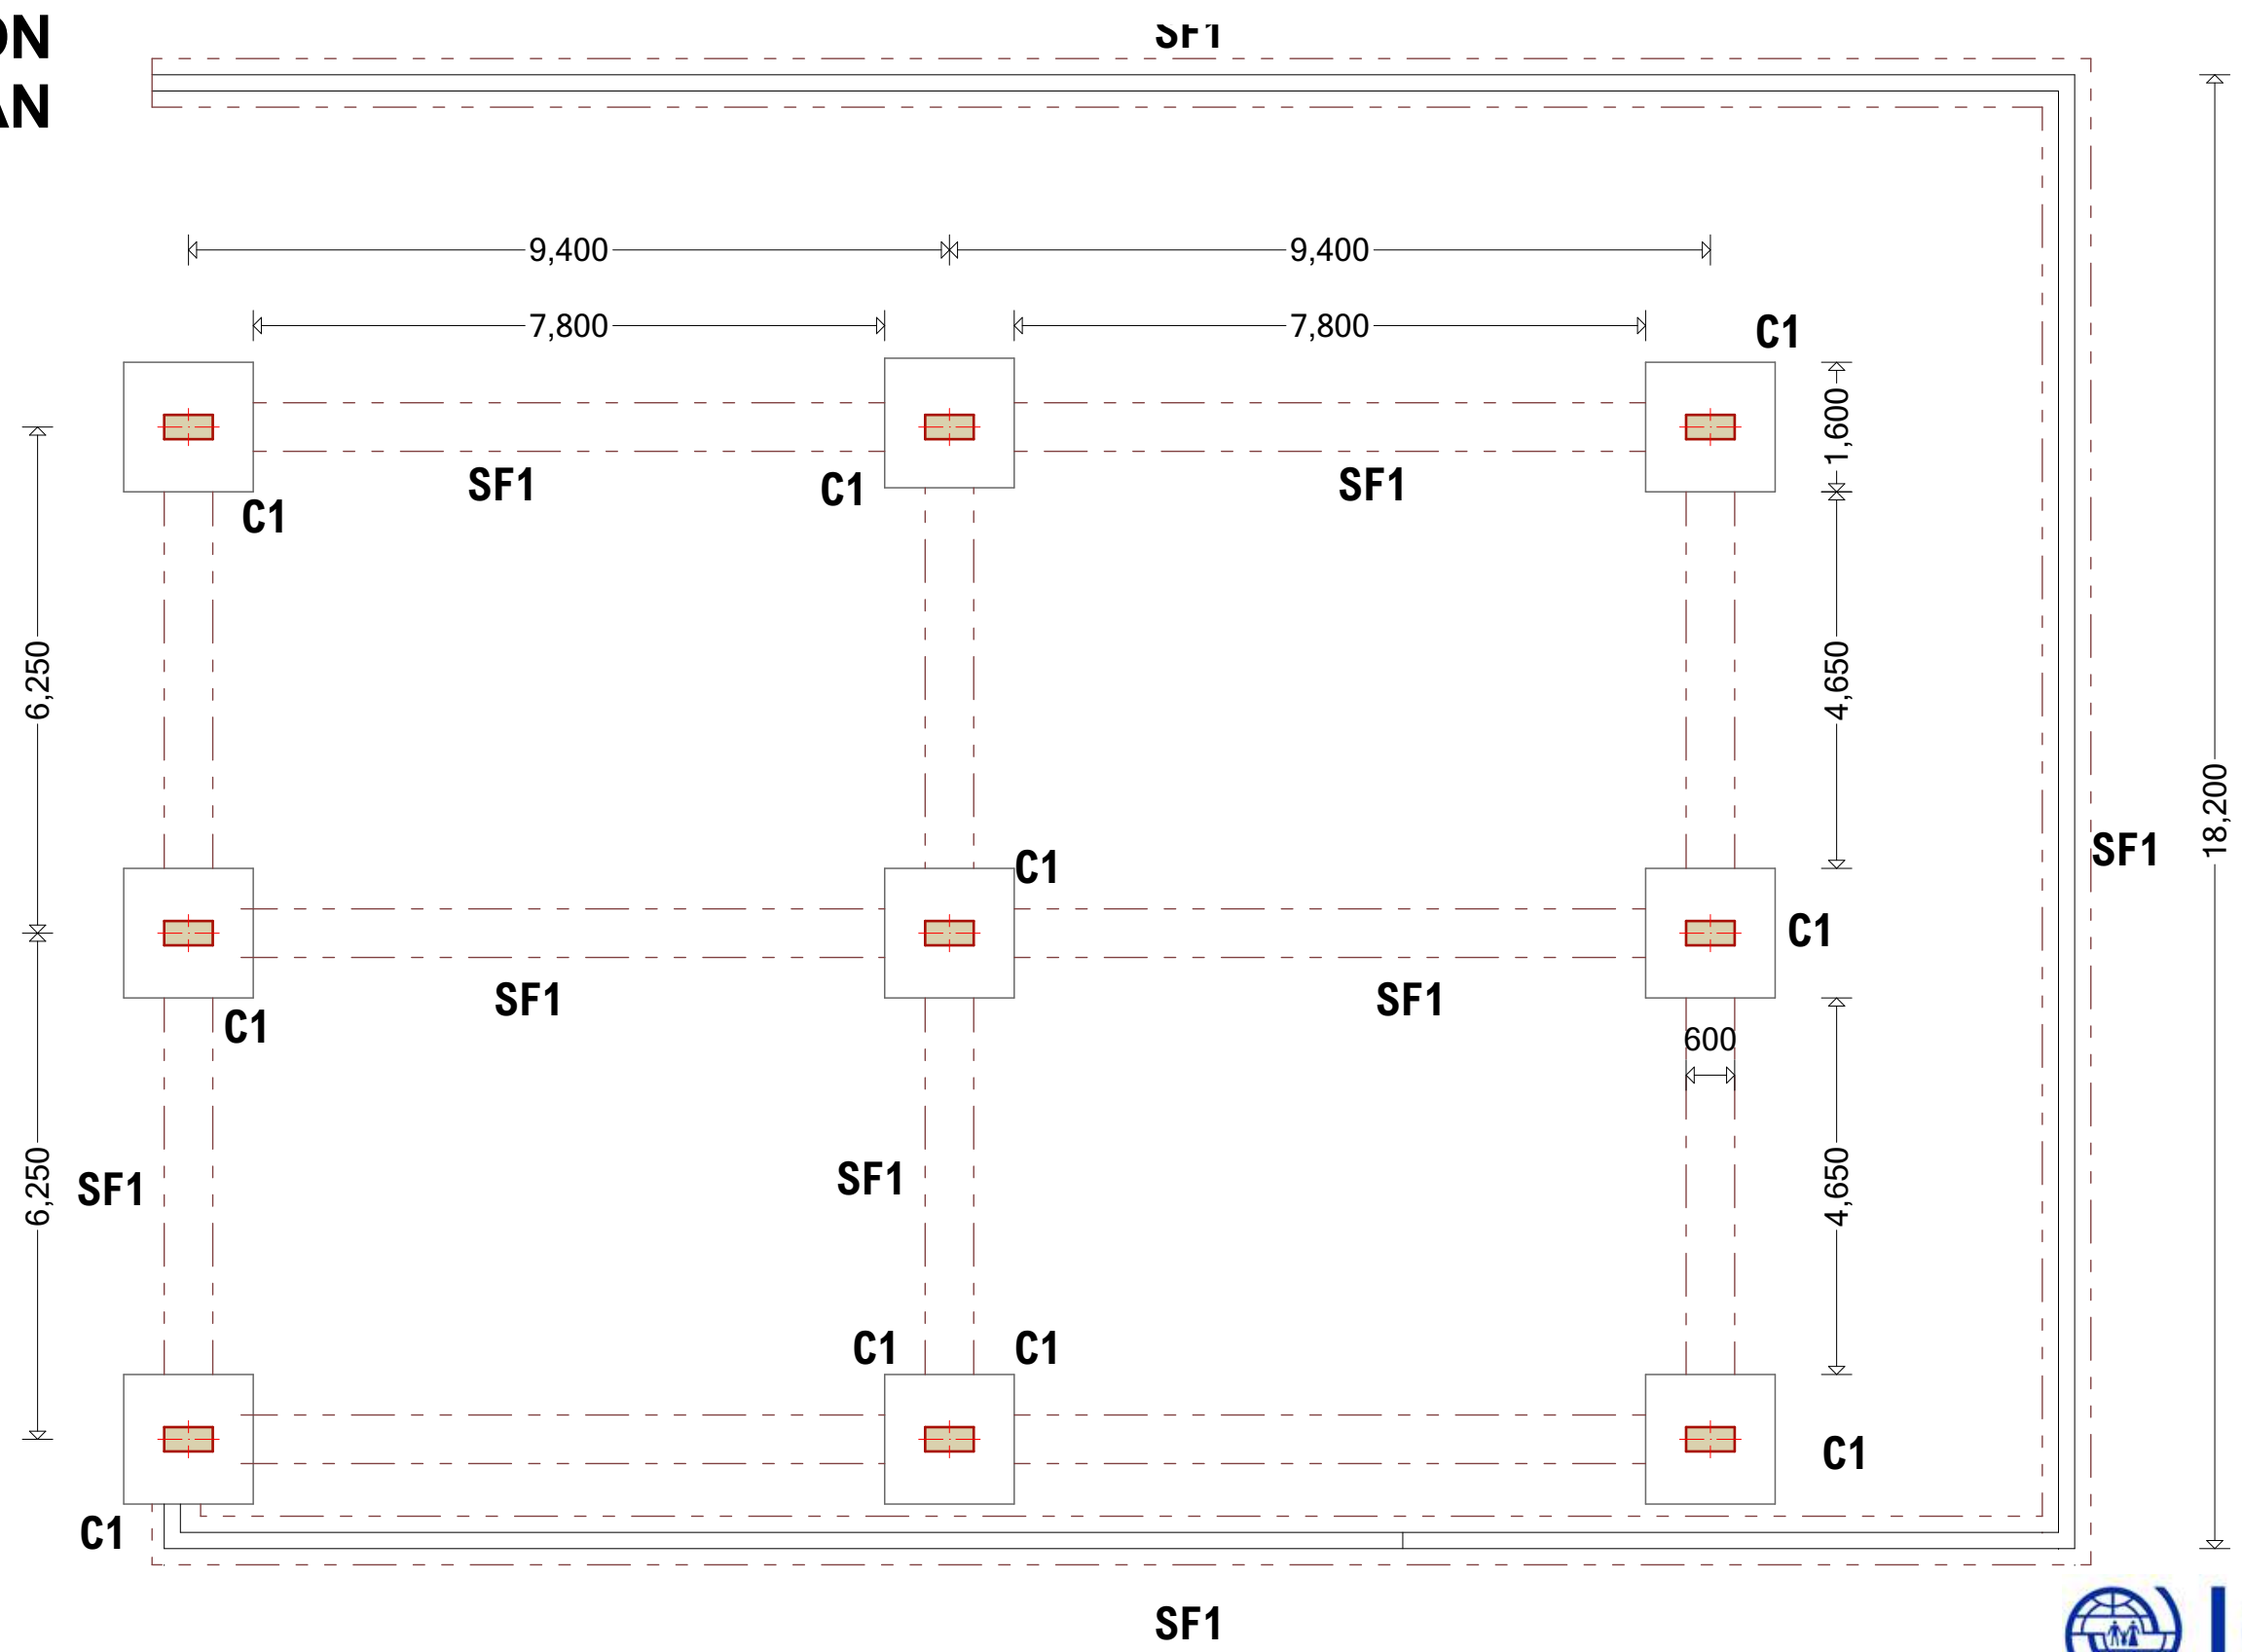

SERVICE BUILDING





FOUNDATION DETAIL

FOUNDATION BASES SCHEDULE

MEMBER MARKET	DESCRIPTION
B1 - COLUMN BASES	1600x1600x200 THK. COL. BASE
SF - STRIP FOUNDATION	600x200 TH. STRIP FOUNDATION


COLUMN SCHEDULE

MEMBER MARKET	SIZE	Nos.
C1 - COLUMN	400x200	9

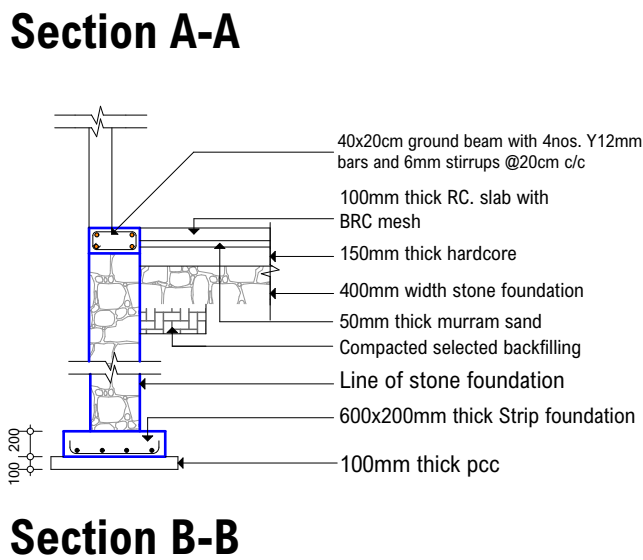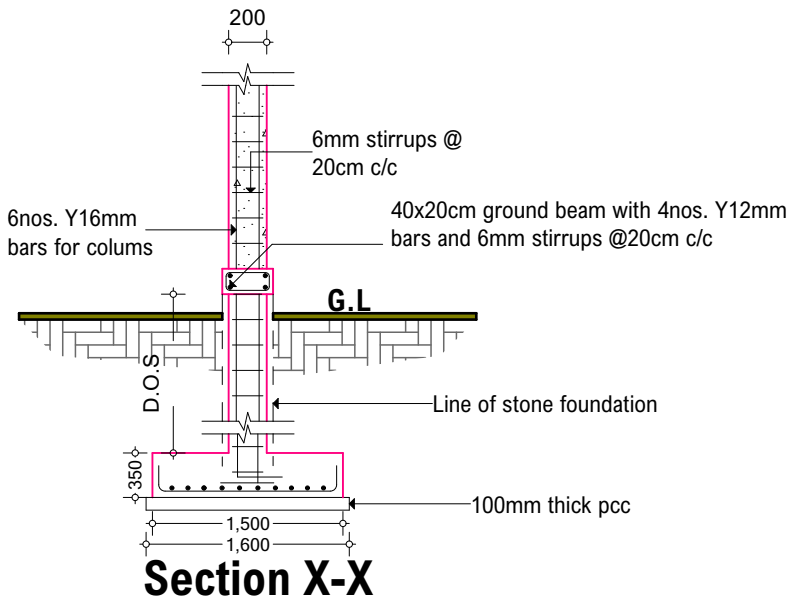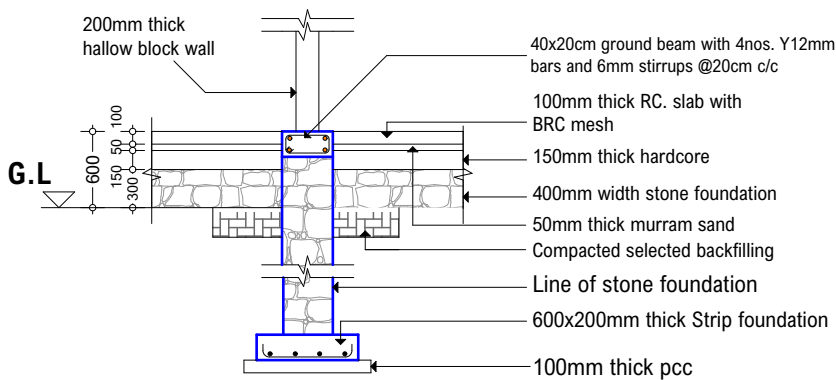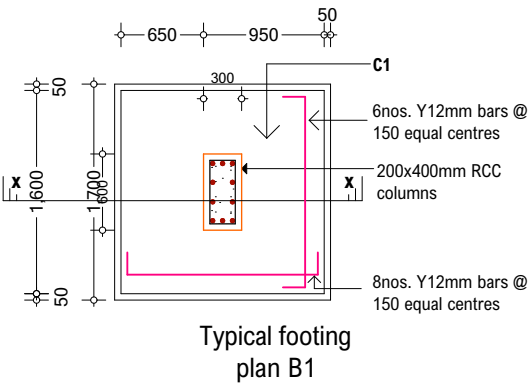

CONFERENCE HALL

ELEVATIONS

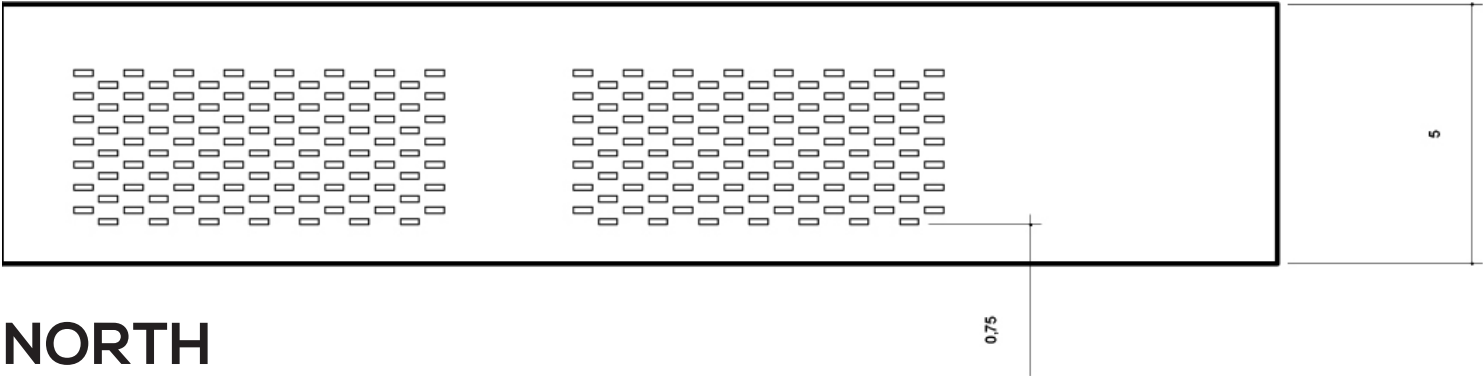

NORTH
ELEVATION



SOUTH
ELEVATION



WEST ELEVATION




EAST ELEVATION


CONFERENCE HALL

SECTIONS

N.B THESE SECTIONS ARE IN SCALE 1:100, THE FOUNDATIONS ARE NOT INCLUDED IN THIS DRAWING BUT EXPLAINED IN THE DETAIL CONSTRUCTION AT THE END OF THIS PAPER, WHICH WORKS AS A GUIDELINES FOR THE DRAWINGS OF THE STRUCTURAL ENG.

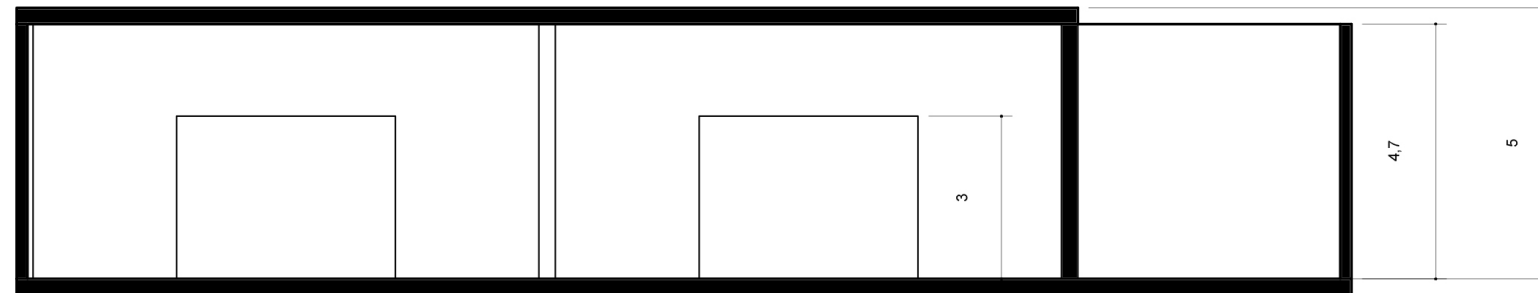

SECTION A-A'

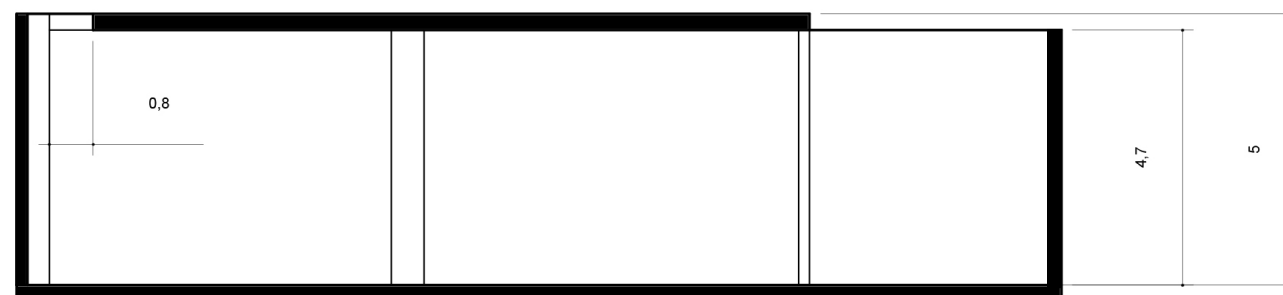


SECTION B-B'

ROOFTOP VIEW




GREEN OPEN AREA


BUILDING VIEW

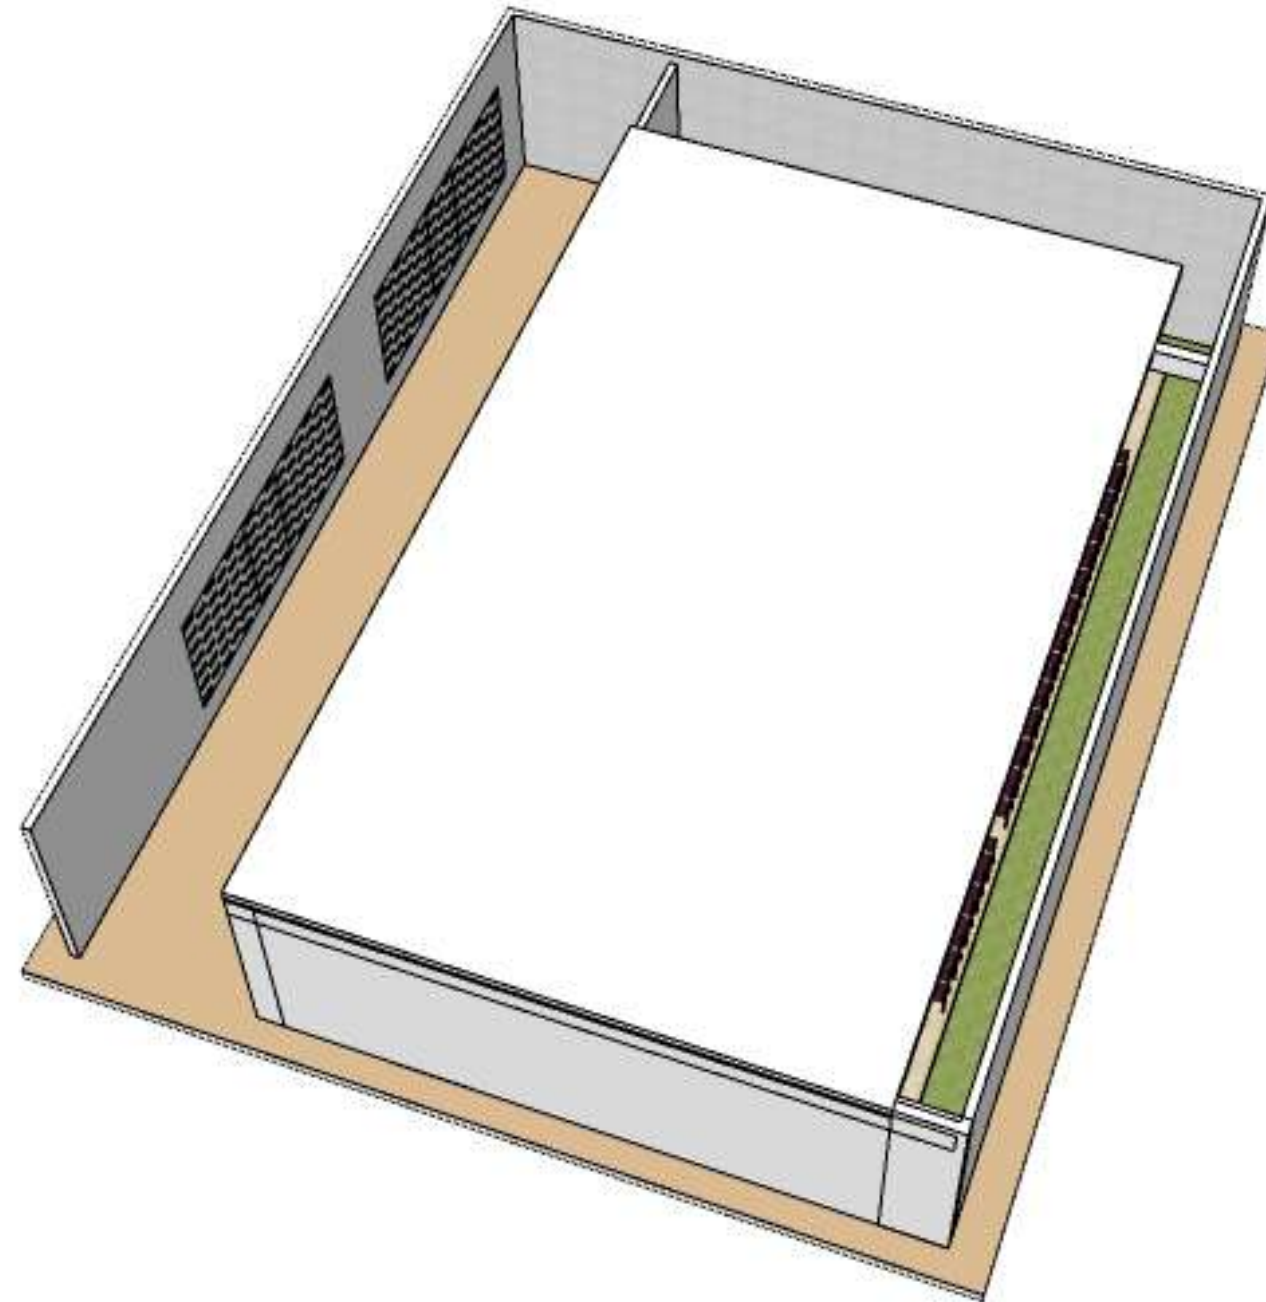


BUILDING VIEW

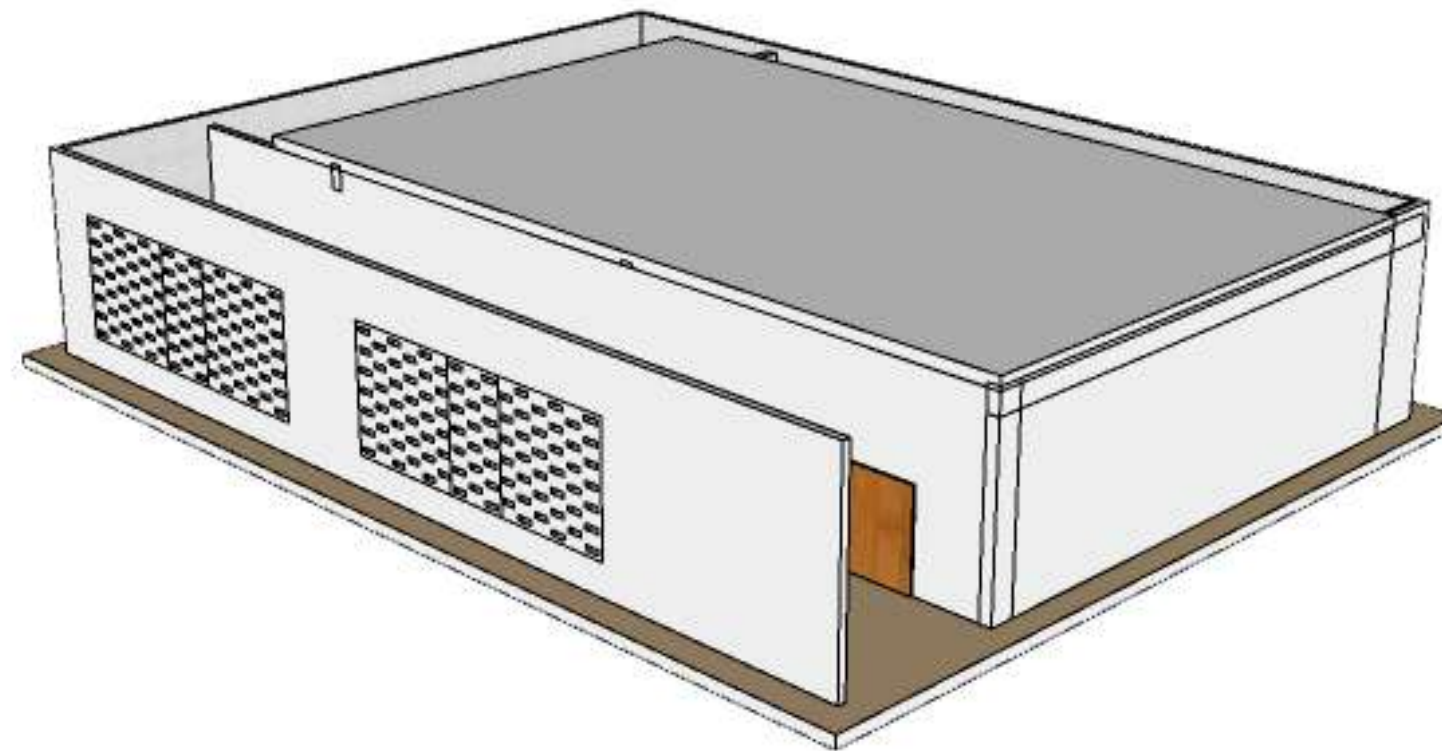

BUILDING VIEW

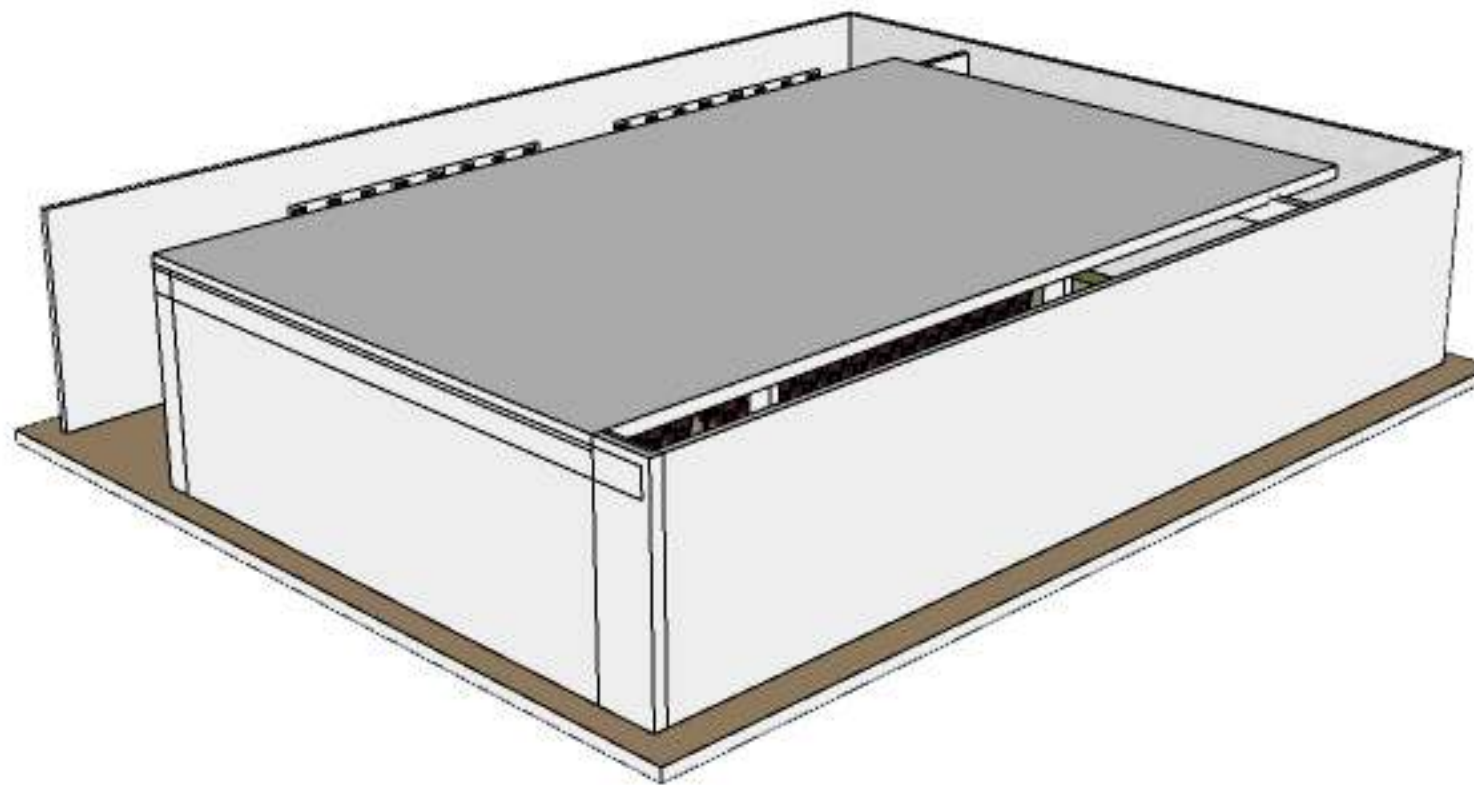

WEST ELEVATION

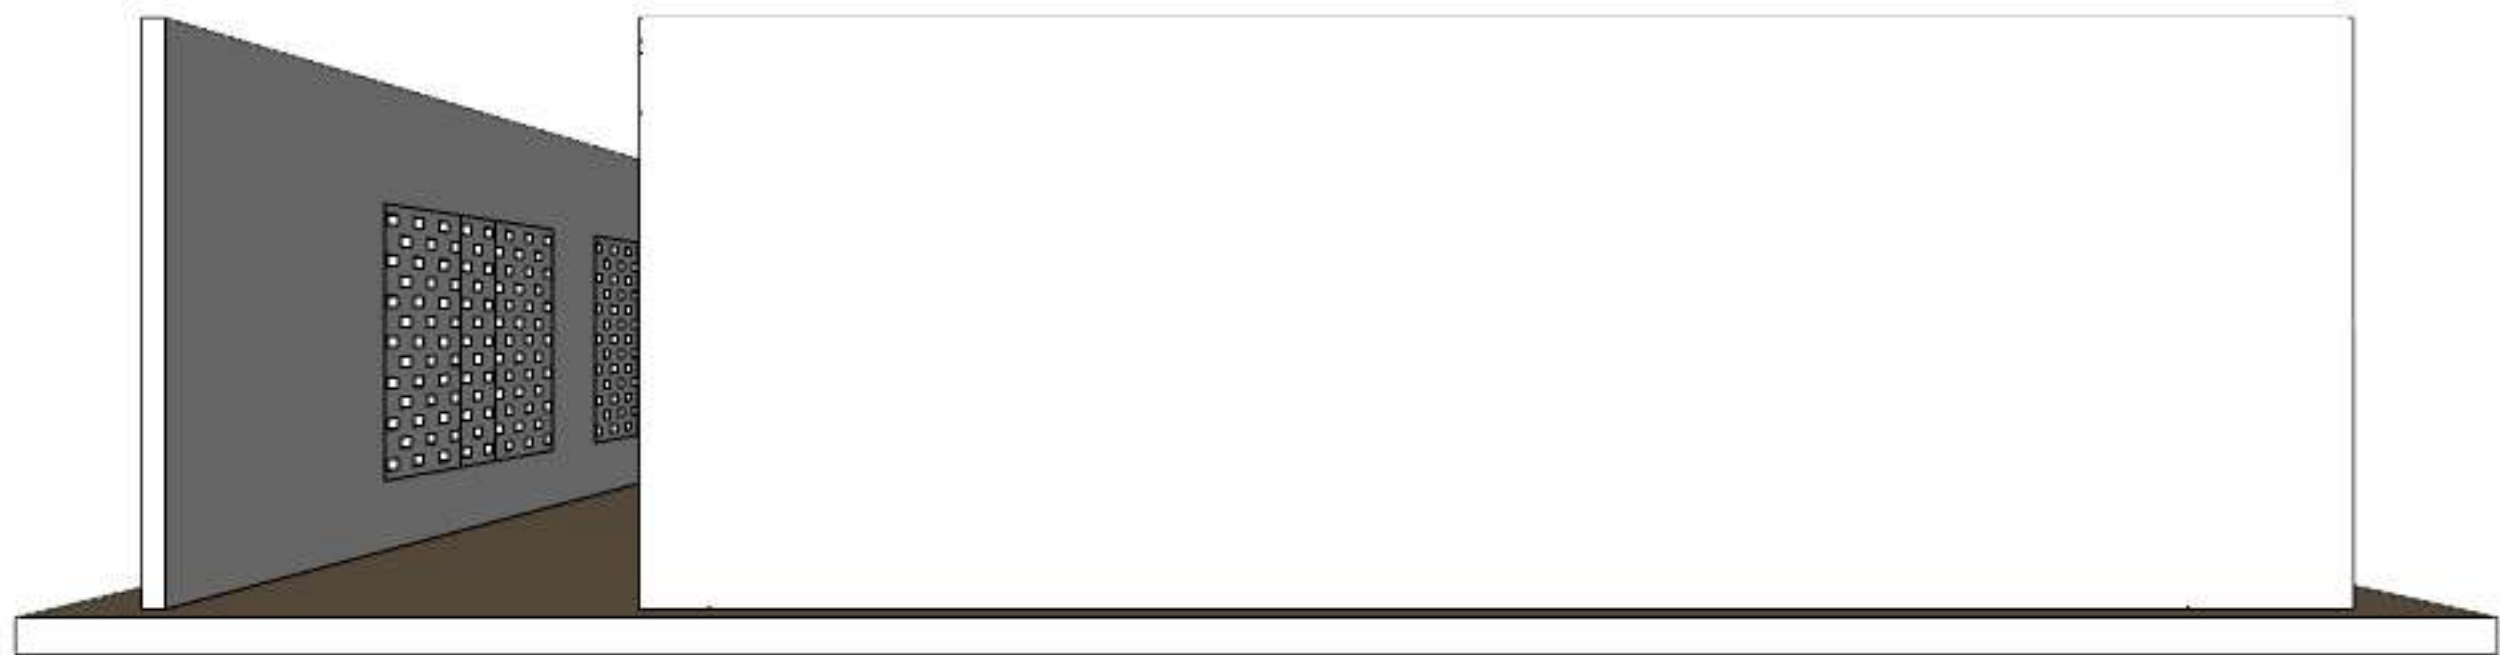

EAST ELEVATION



NORTH ELEVATION

