

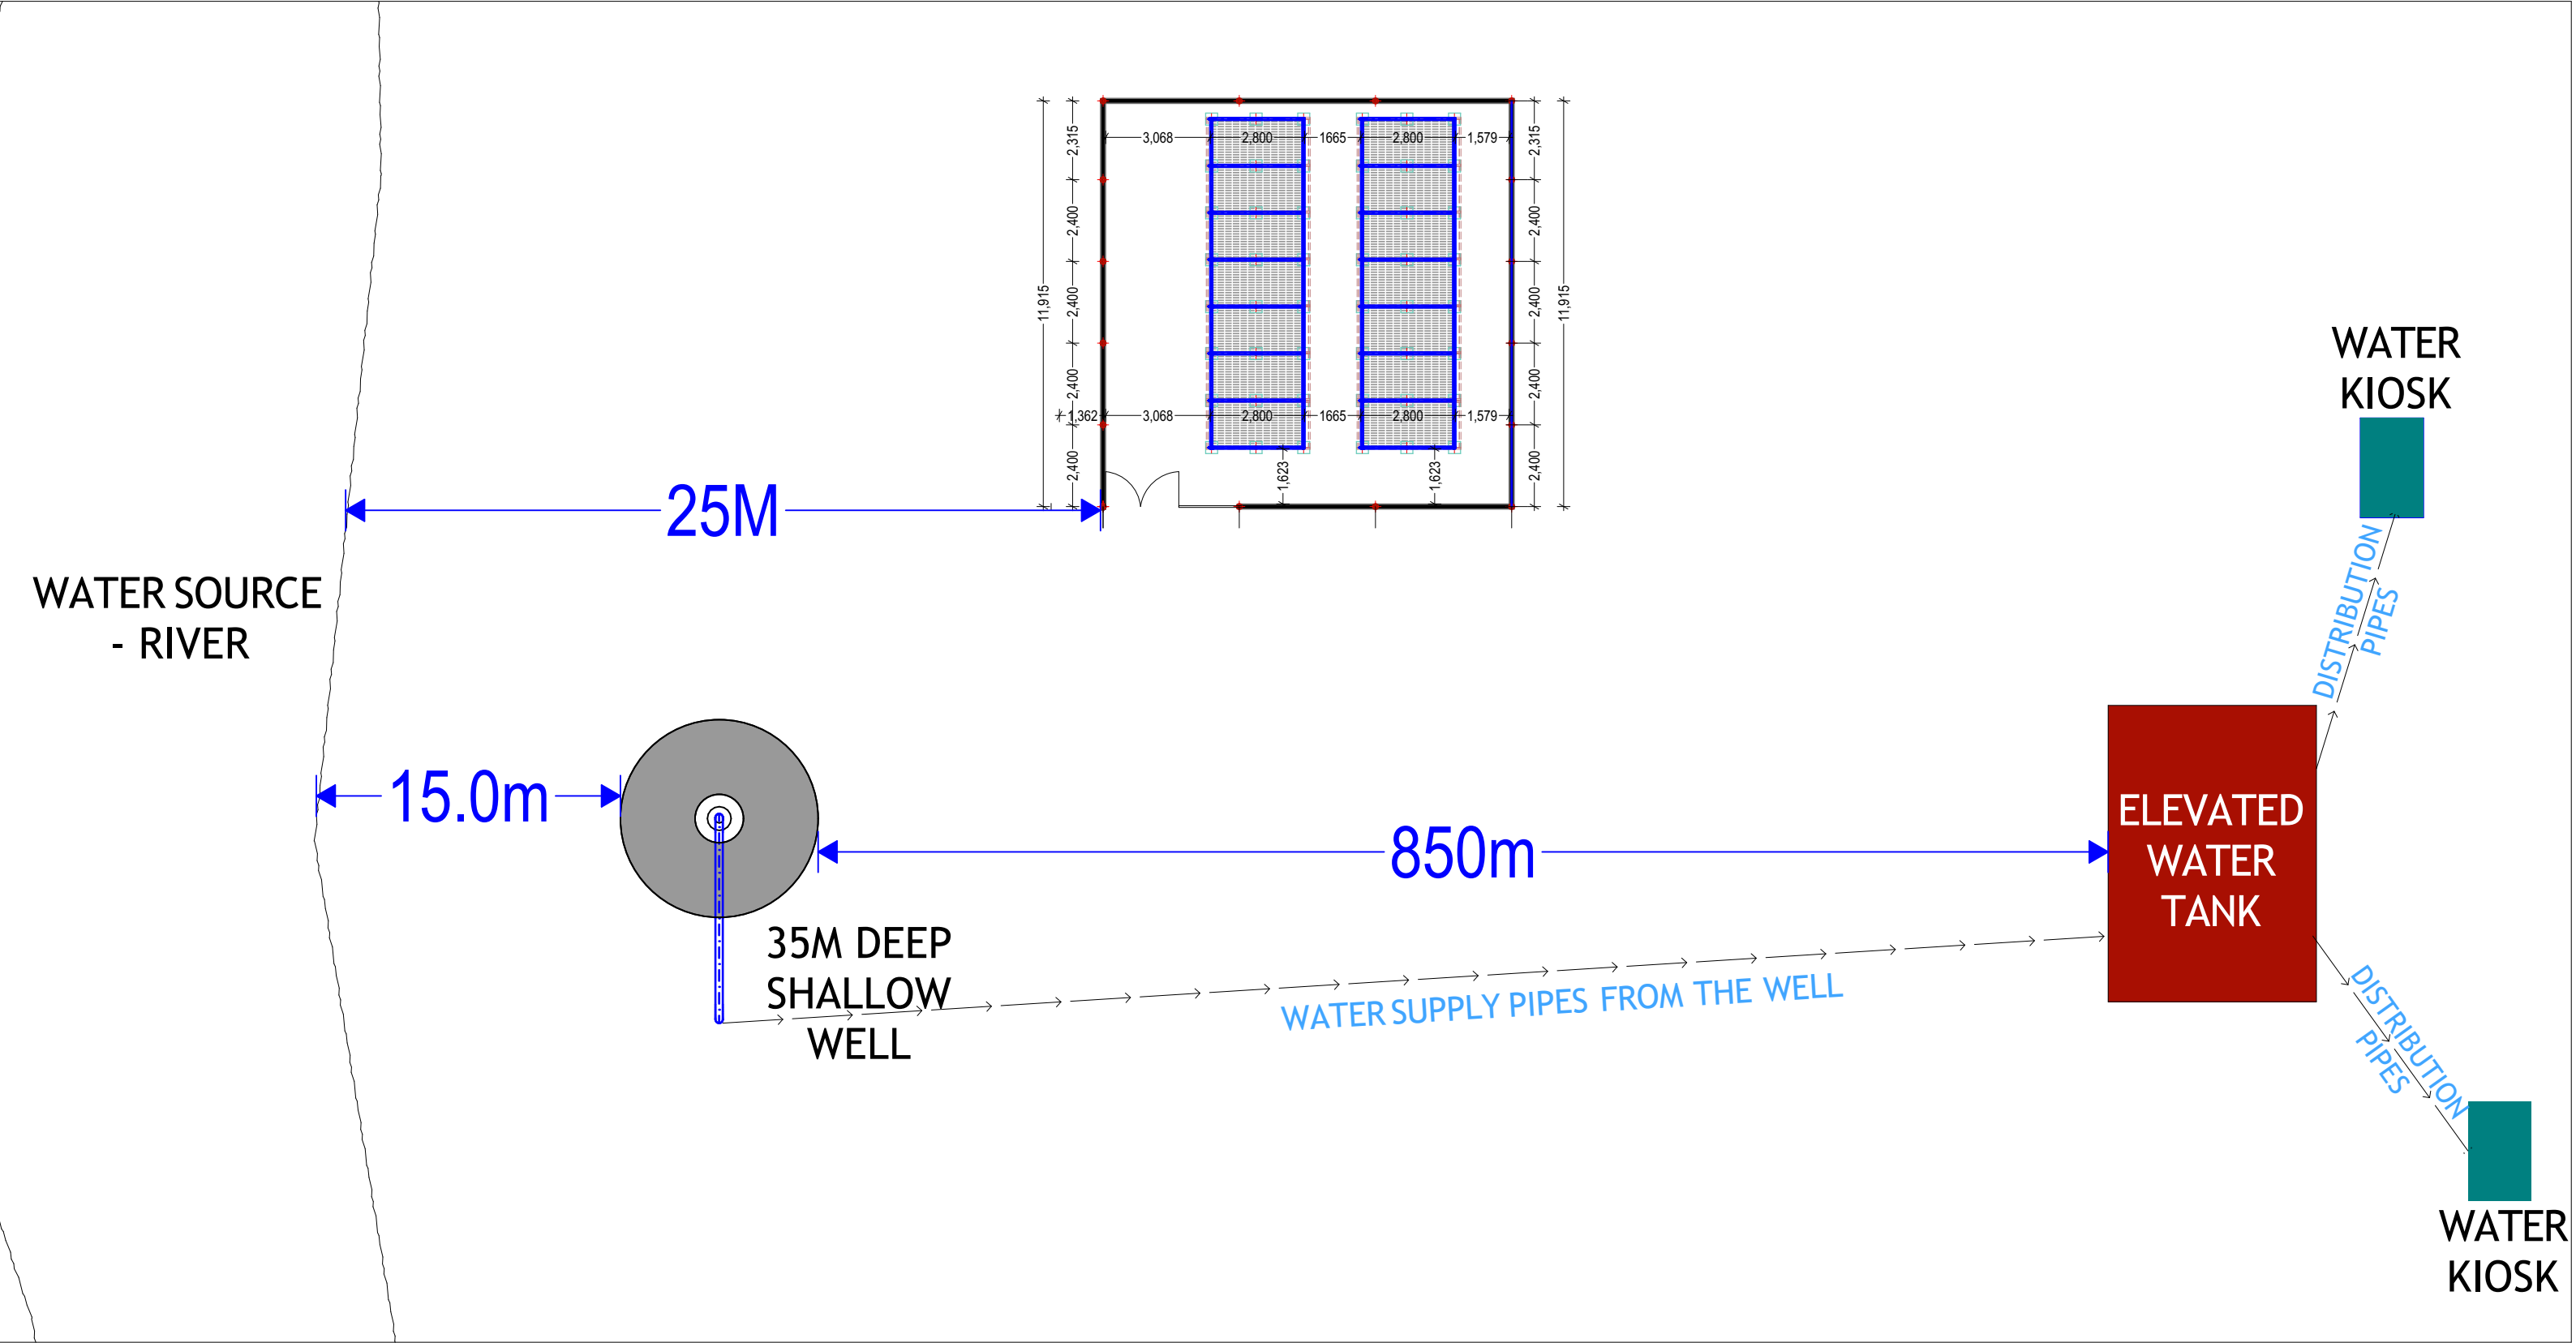


**PROPOSED REHABILITATION OF SABIID VILLAGE SOLARIZED SHALLOW
WELLS - AGOYE DISTRICT LOWER SHABELLE REGION**

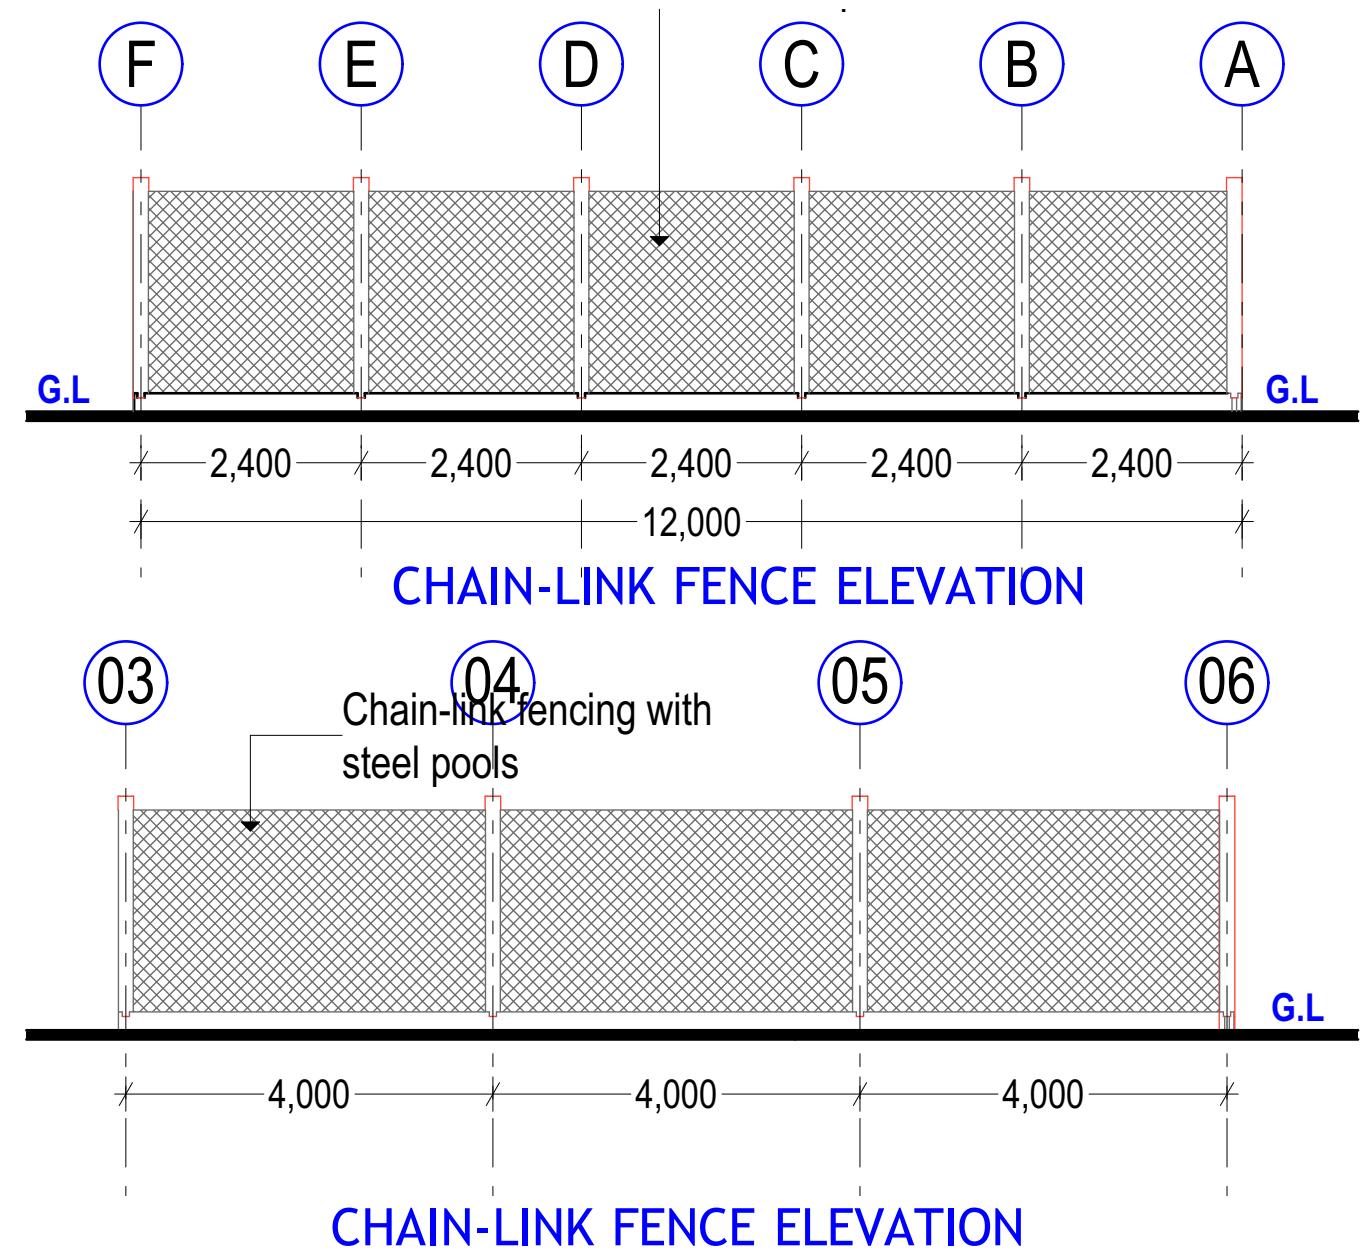

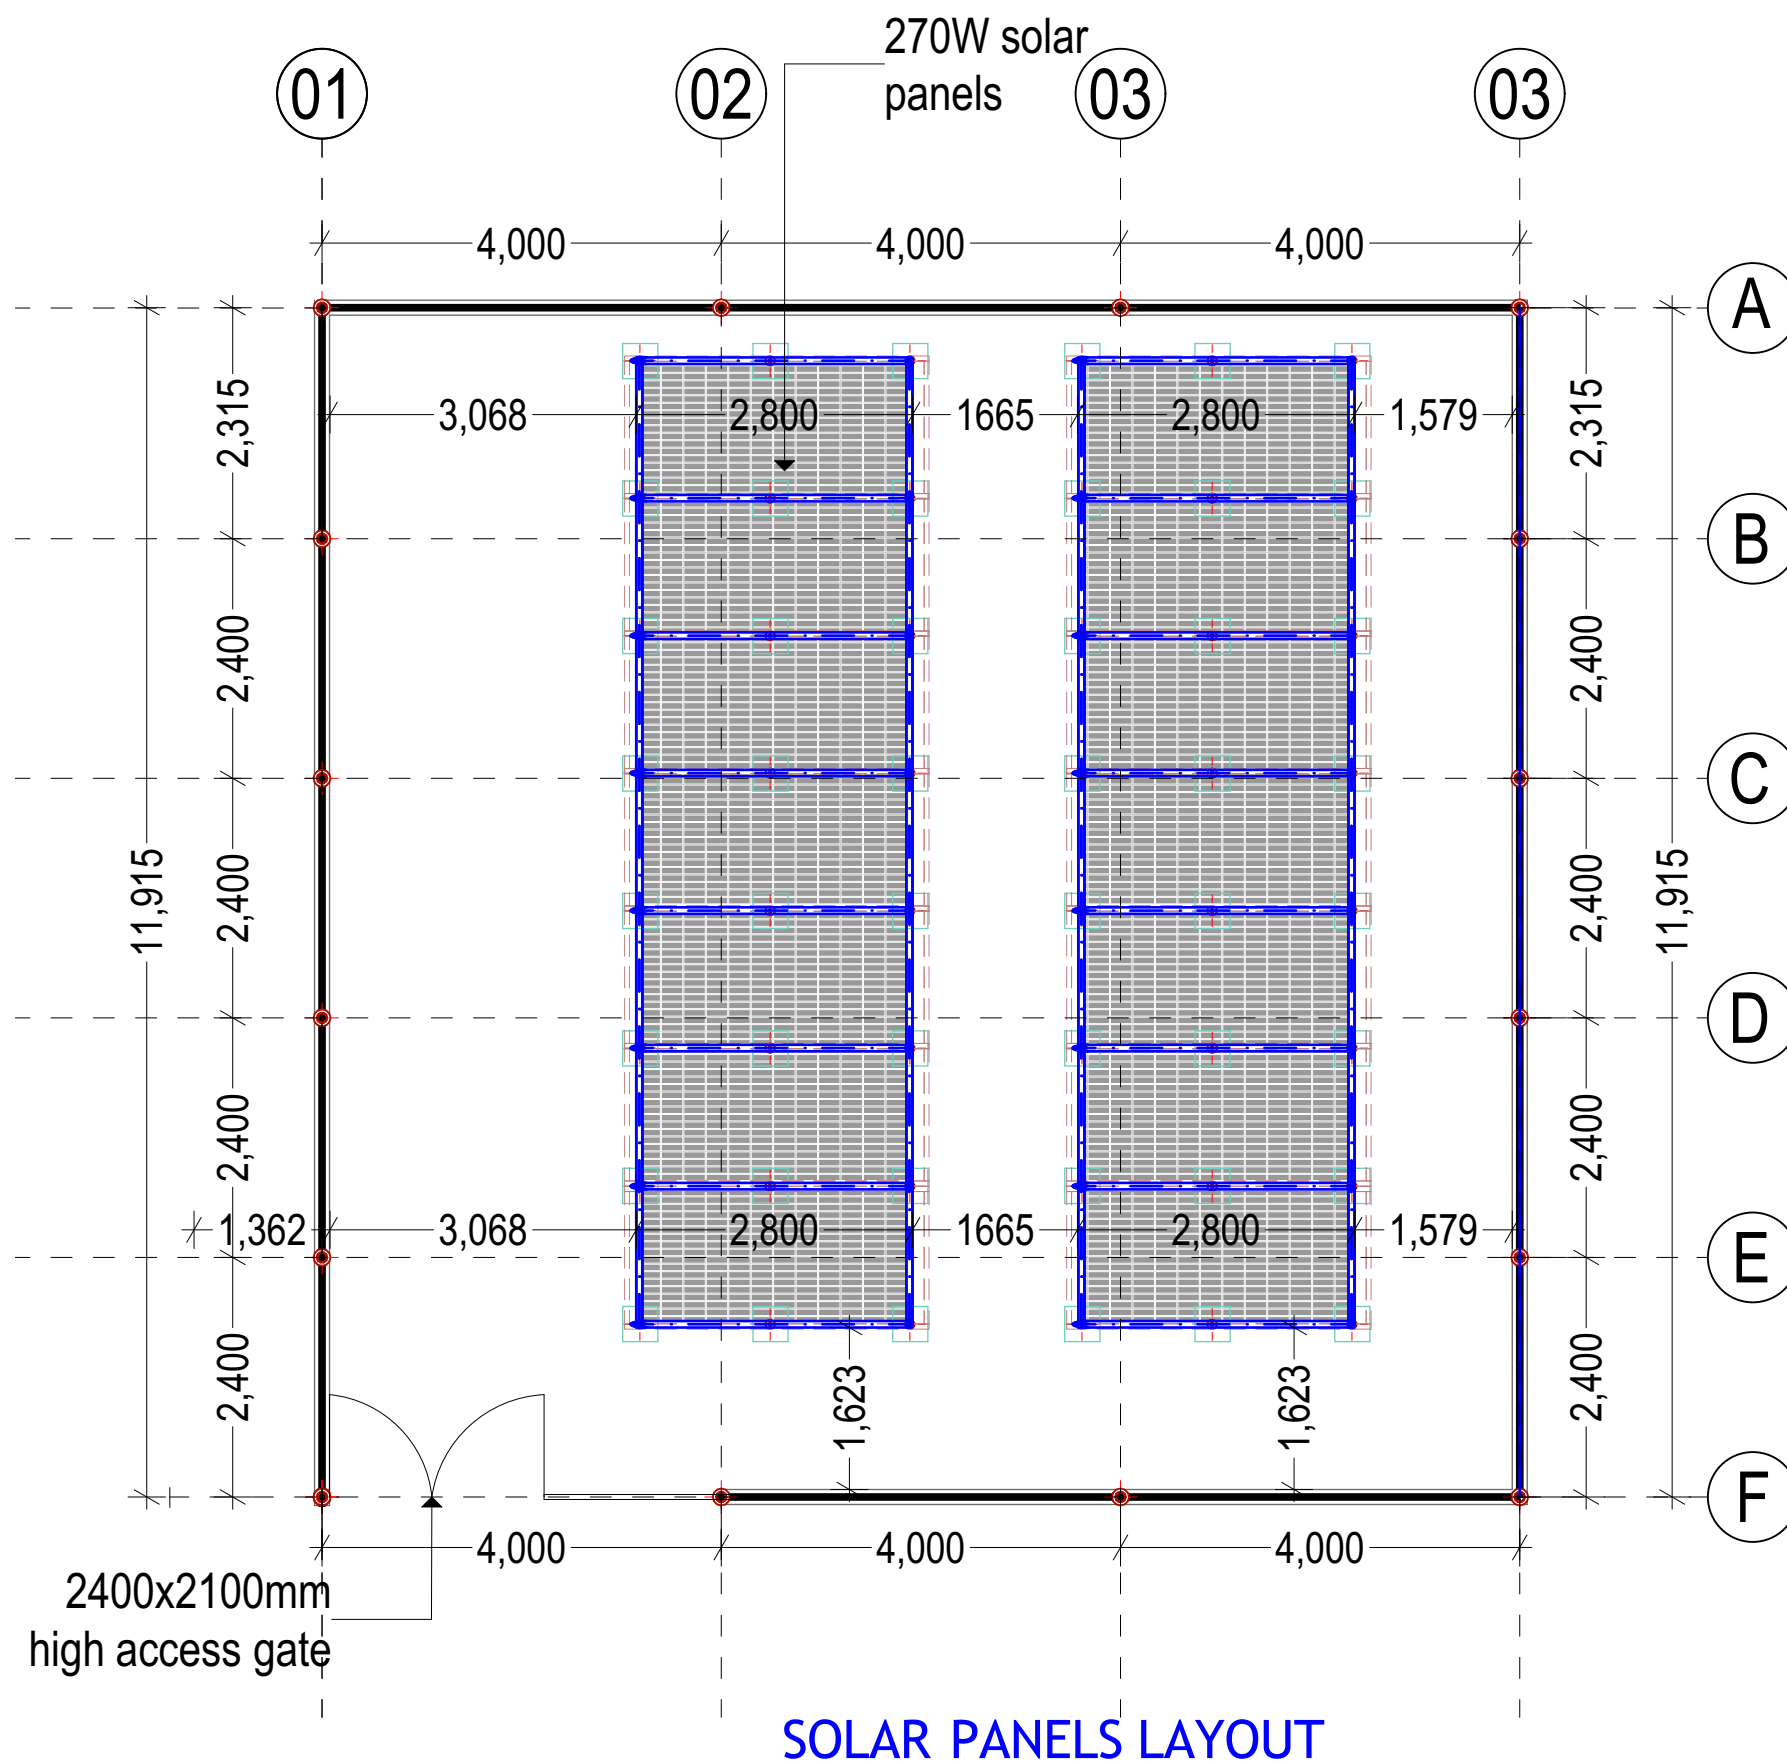

GENERAL NOTES

1. All dimensions are in mm unless stated.
2. All dimensions to be checked and confirmed on site before commencement of any work.
3. Any discrepancy to be reported to the engineer promptly before proceeding.

PROJECT

PROPOSED REHABILITATION OF
SABIID VILLAGE WATER SYSTEMS
- AFGOYE DISTRICT LOWER SHABELLE
REGION

IMPLEMENTING AGENCY



DEPARTMENT

WATER SANITATION AND HYGIENE
WASH

SCALE	
DATE	NOV. 2019
DESIGNED BY:	ENG. Wanja.D
DRAWN BY:	ENG. Wanja.D
REVIEWED BY:	
APPROVED BY:	


DRAWING TITLE:

DRAWING N^o:


PROJECT N^o:

SOLAR LAYOUT


SHEET N^o:

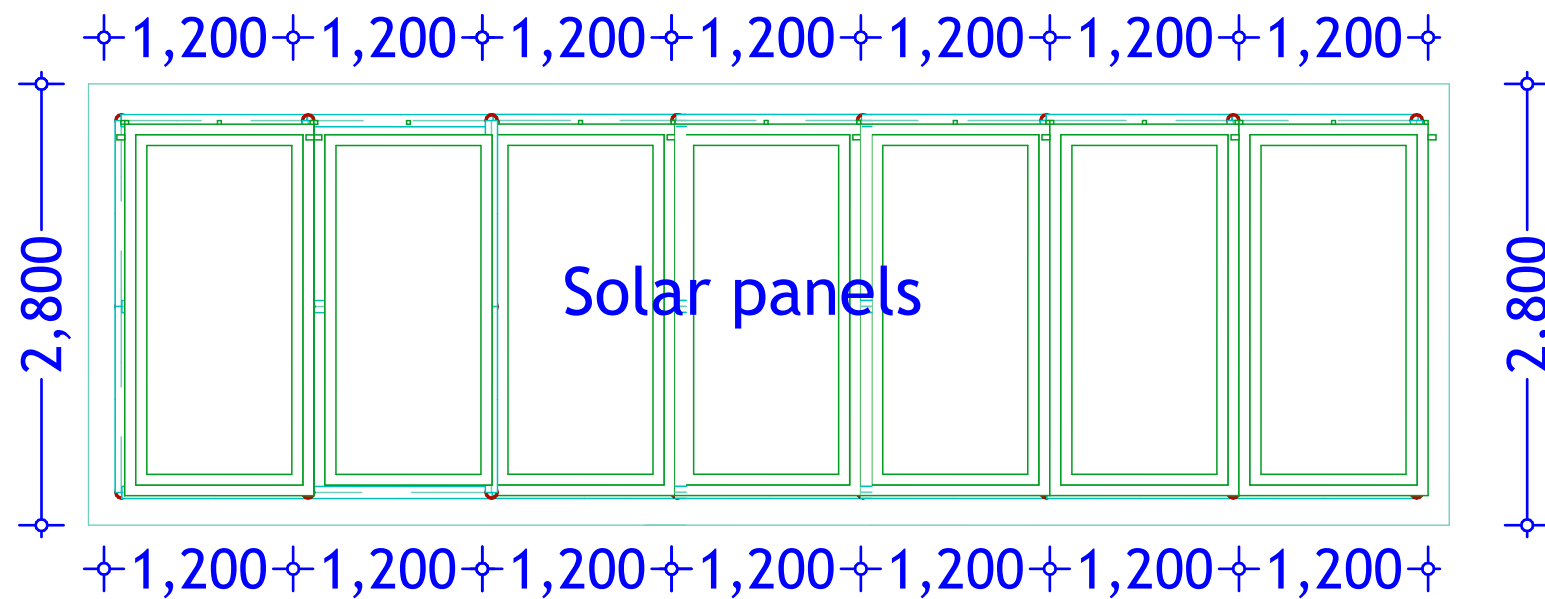


TYPICAL 7 NO. PANEL LAYOUT

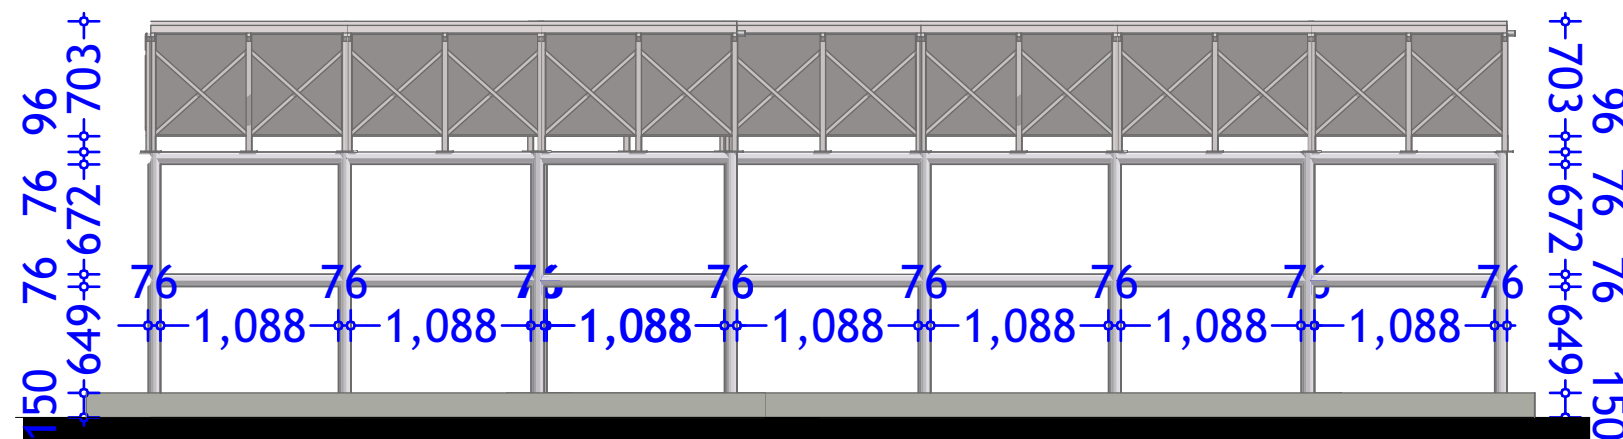

SOLAR STRUCTURE ELEVATION

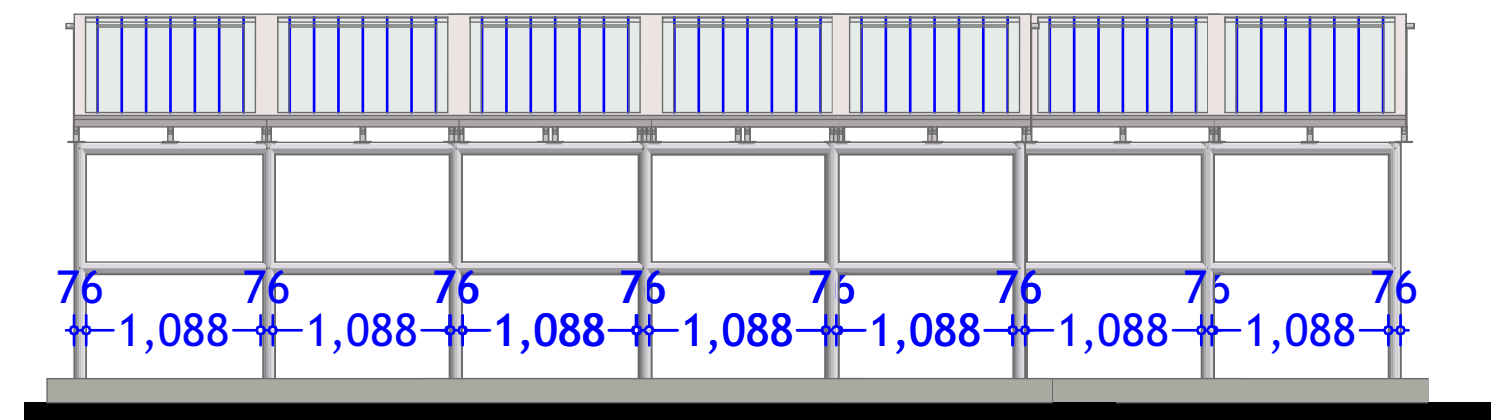

SOLAR STRUCTURE ELEVATION

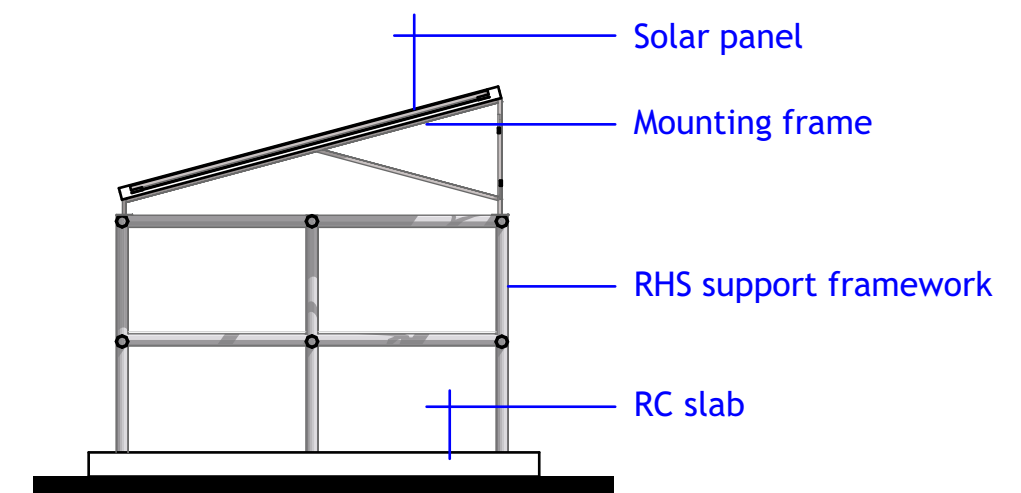

SOLAR STRUCTURE ELEVATION

GENERAL NOTES

1. All dimensions are in mm unless stated.
2. All dimensions to be checked and confirmed on site before commencement of any work.
3. Any discrepancy to be reported to the engineer promptly before proceeding.

PROJECT

PROPOSED REHABILITATION OF
SABIID VILLAGE WATER SYSTEMS
- AFGOYE DISTRICT LOWER SHABELLE
REGION

IMPLEMENTING AGENCY



DEPARTMENT

WATER SANITATION AND HYGIENE
WASH

SCALE	
DATE	NOV. 2019
DESIGNED BY:	ENG. Wanja.D
DRAWN BY:	ENG. Wanja.D
REVIEWED BY:	
APPROVED BY:	


DRAWING TITLE:

DRAWING N^o:


PROJECT N^o:

S.STRUCTURE DETAILS


SHEET N^o:

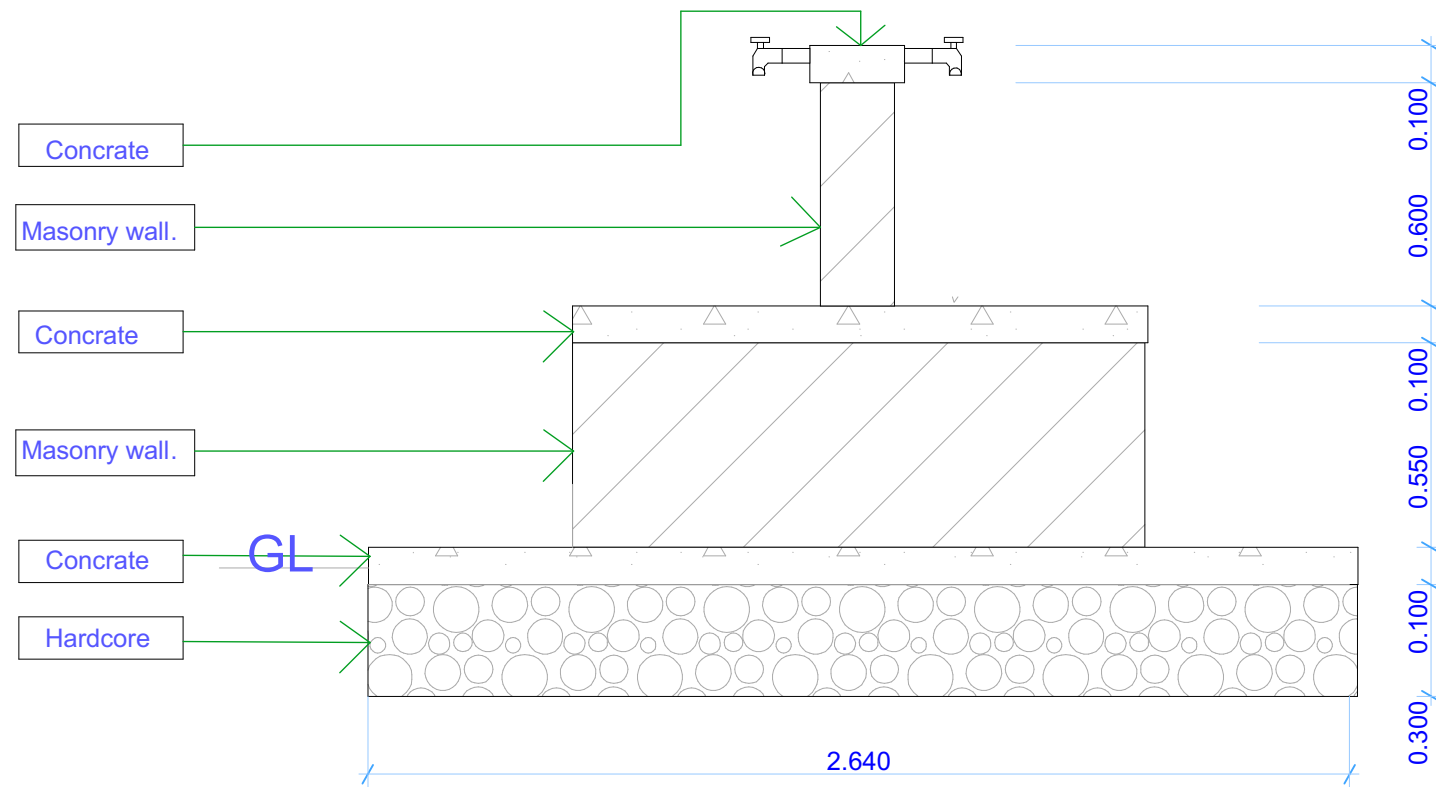


Section S-01

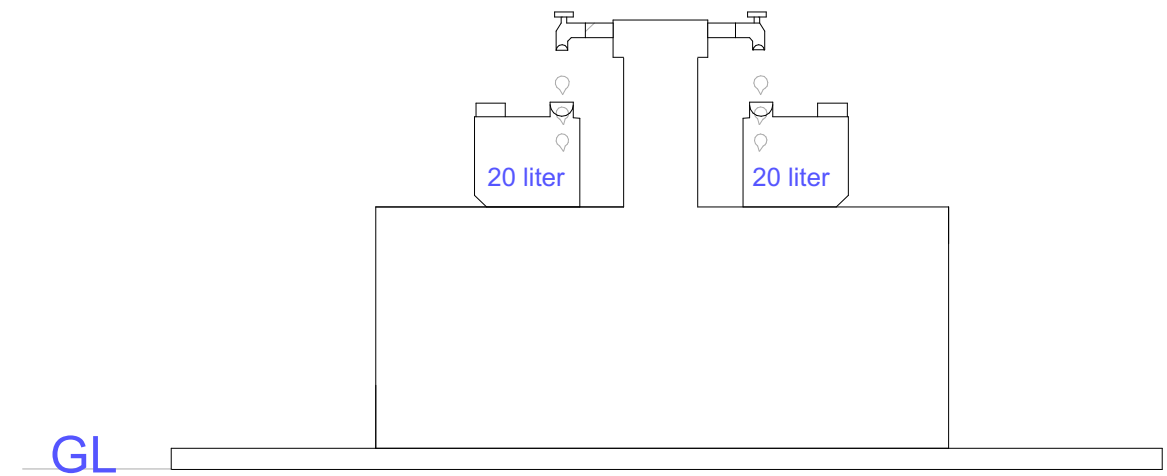

Side Elevation

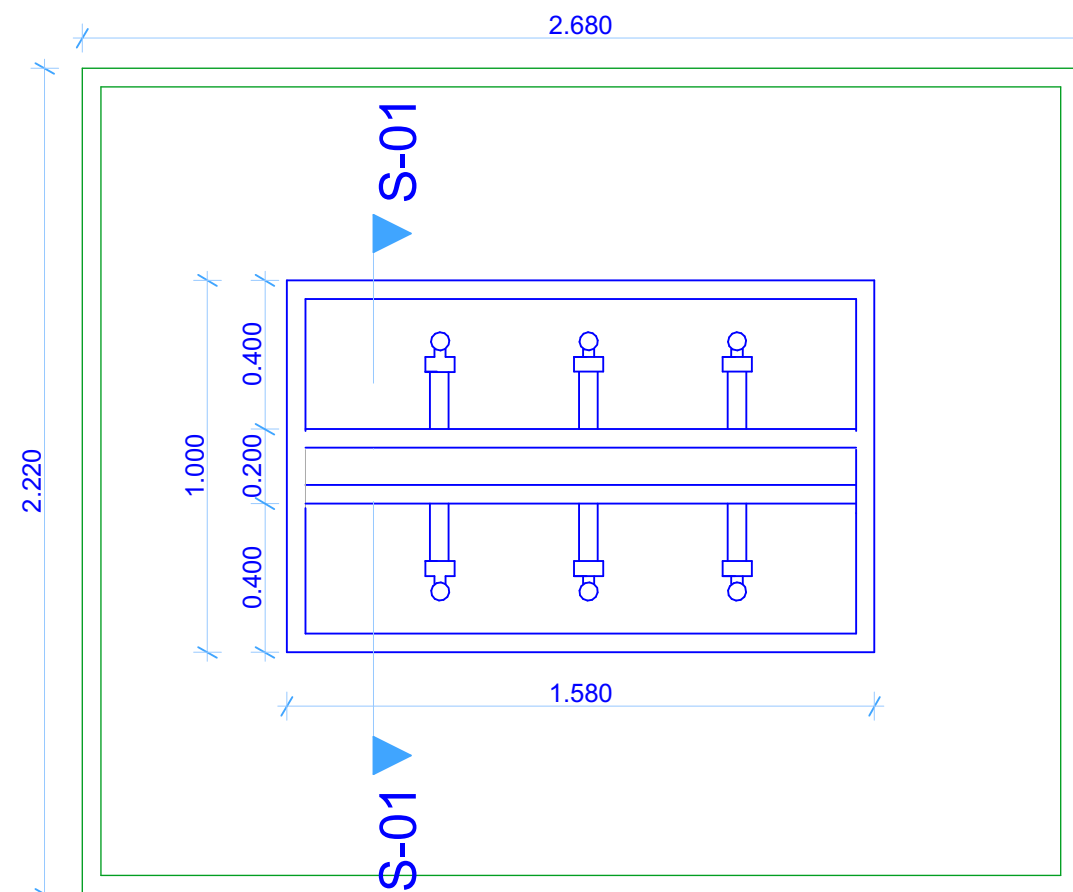

Floor Plan

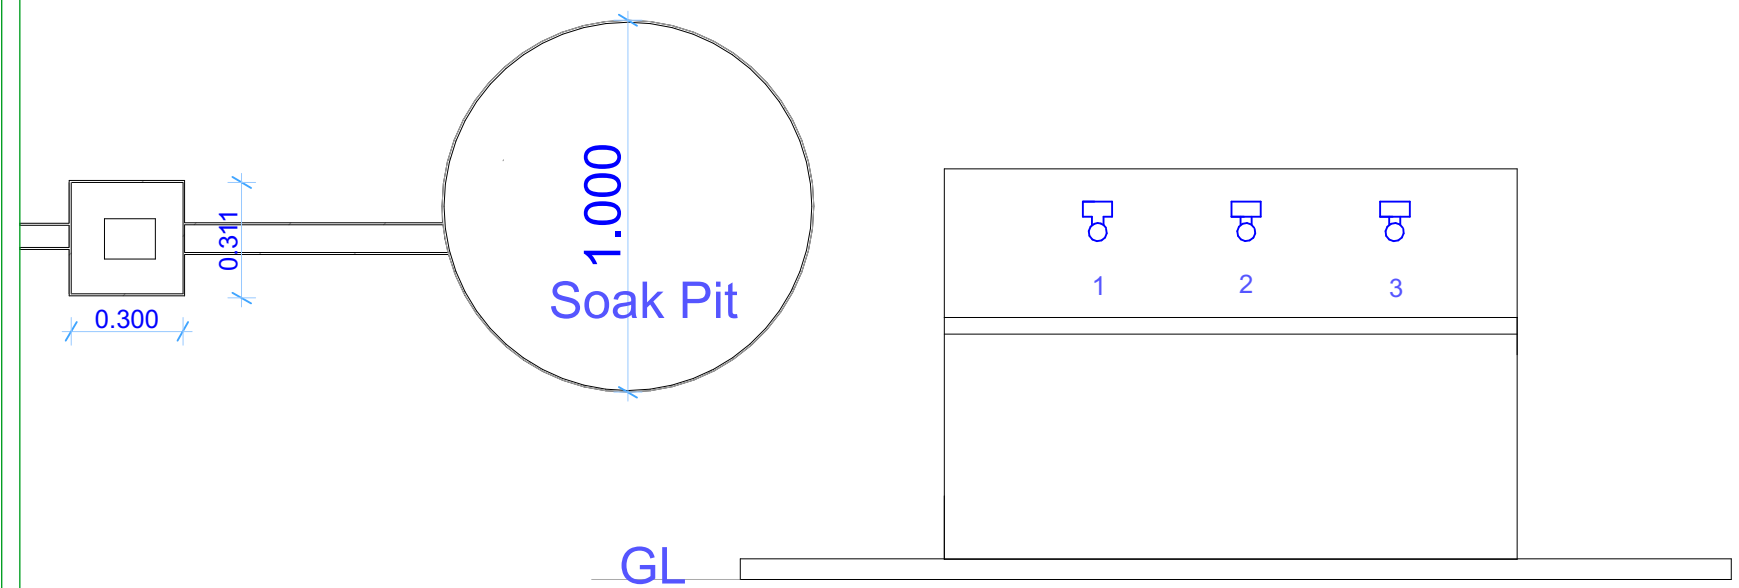

Front Elevation

GENERAL NOTES

1. All dimensions are in mm unless stated.
2. All dimensions to be checked and confirmed on site before commencement of any work.
3. Any discrepancy to be reported to the engineer promptly before proceeding.

PROJECT

PROPOSED REHABILITATION OF
SABIID VILLAGE WATER SYSTEMS
- AFGOYE DISTRICT LOWER SHABELLE
REGION

IMPLEMENTING AGENCY



DEPARTMENT

WATER SANITATION AND HYGIENE
WASH

SCALE	
DATE	NOV. 2019
DESIGNED BY:	ENG. Wanja.D
DRAWN BY:	ENG. Wanja.D
REVIEWED BY:	
APPROVED BY:	


DRAWING TITLE:

DRAWING N^o:


PROJECT N^o:

WATER KIOSK

SHEET N^o:

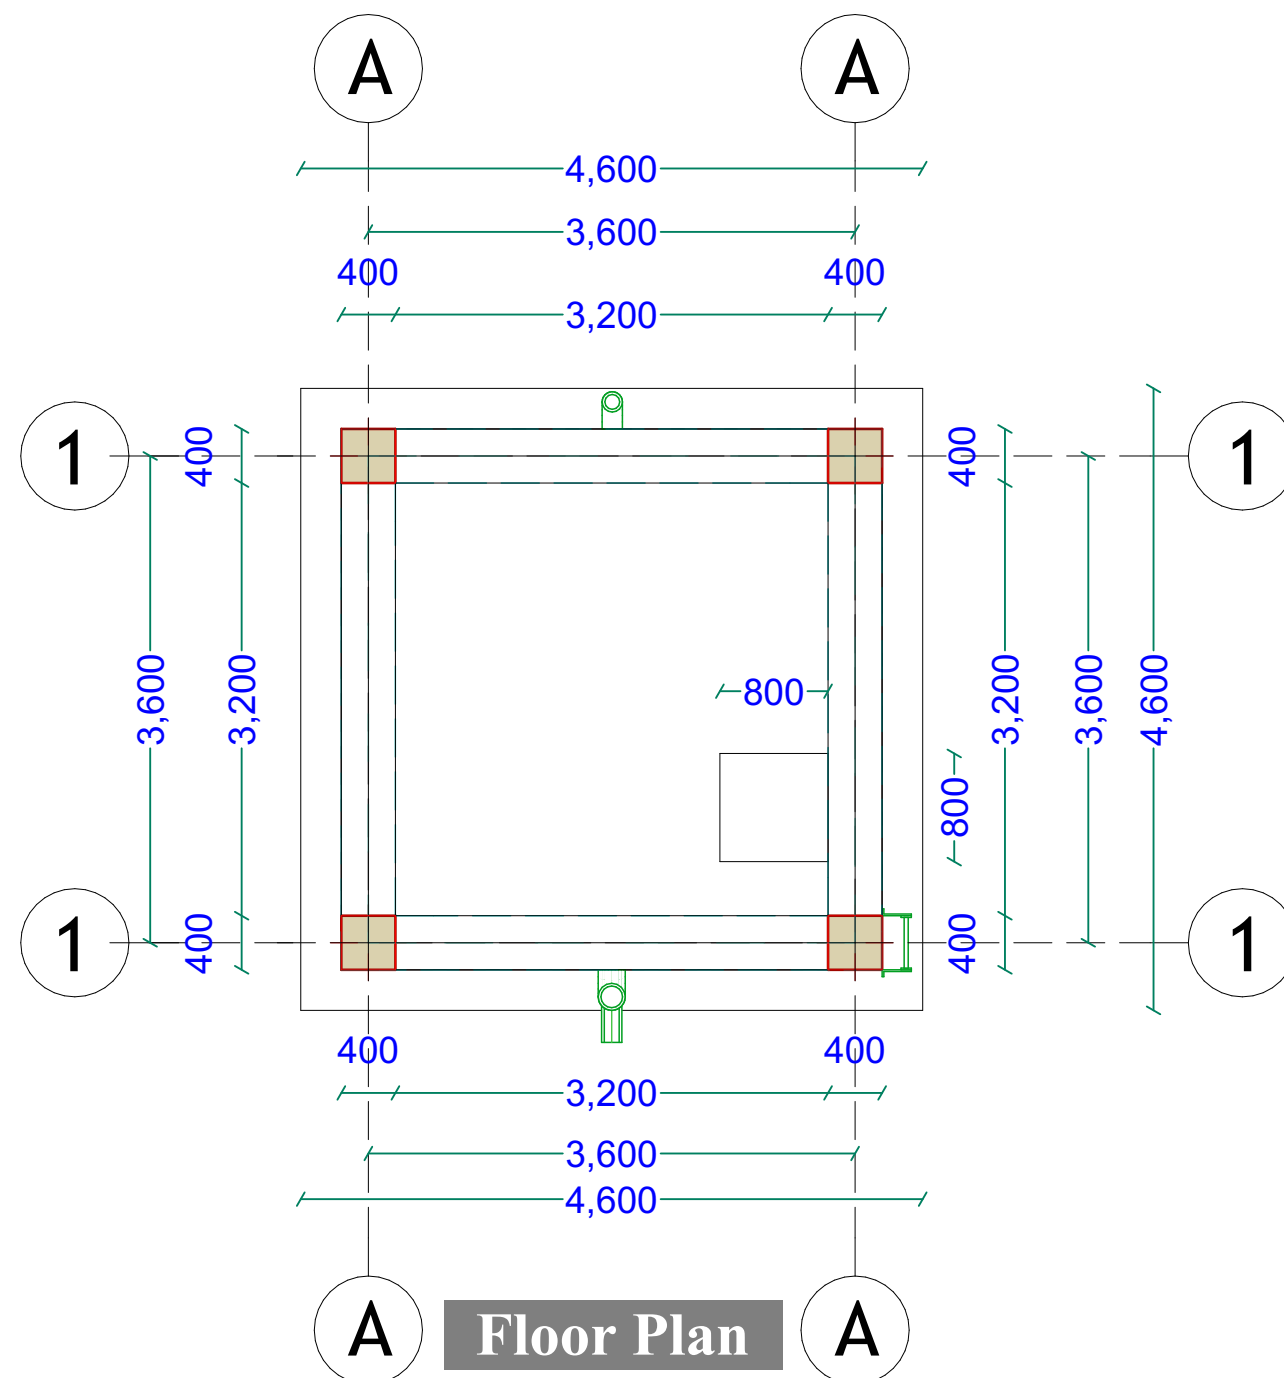

Floor Plan

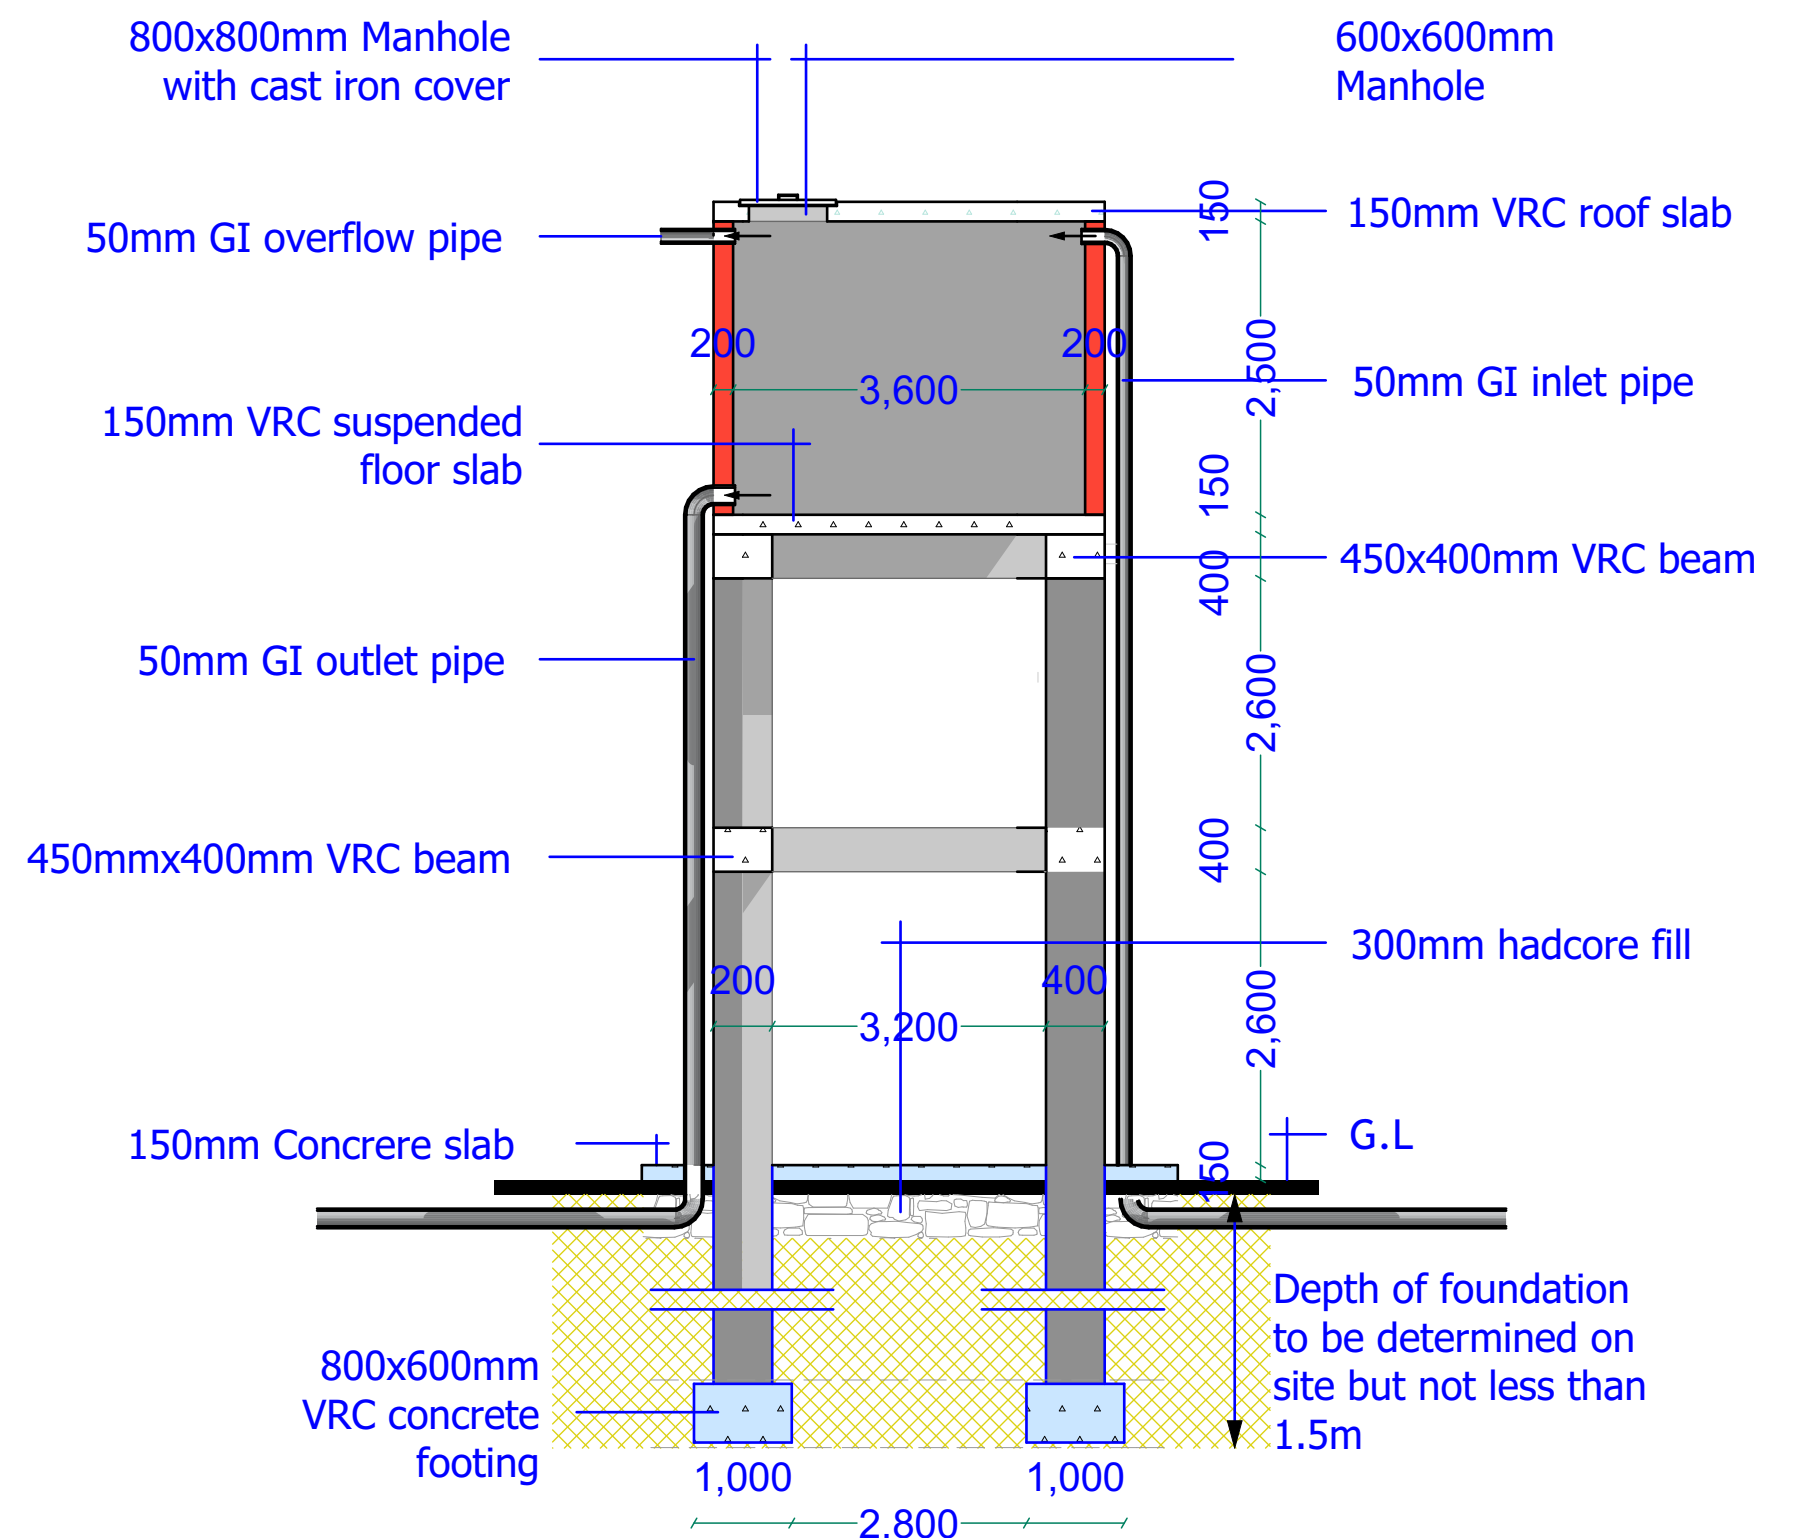

Sectional Elevation

GENERAL NOTES

1. All dimensions are in mm unless stated.
2. All dimensions to be checked and confirmed on site before commencement of any work.
3. Any discrepancy to be reported to the engineer promptly before proceeding.

PROJECT

PROPOSED REHABILITATION OF
SABIID VILLAGE WATER SYSTEMS
- AFGOYE DISTRICT LOWER SHABELLE
REGION

IMPLEMENTING AGENCY



DEPARTMENT

WATER SANITATION AND HYGIENE
WASH

SCALE	
DATE	NOV. 2019
DESIGNED BY:	ENG. Wanja.D
DRAWN BY:	ENG. Wanja.D
REVIEWED BY:	
APPROVED BY:	


DRAWING TITLE:

DRAWING N°:


PROJECT N°:

ELEVATED TANK


SHEET N°:

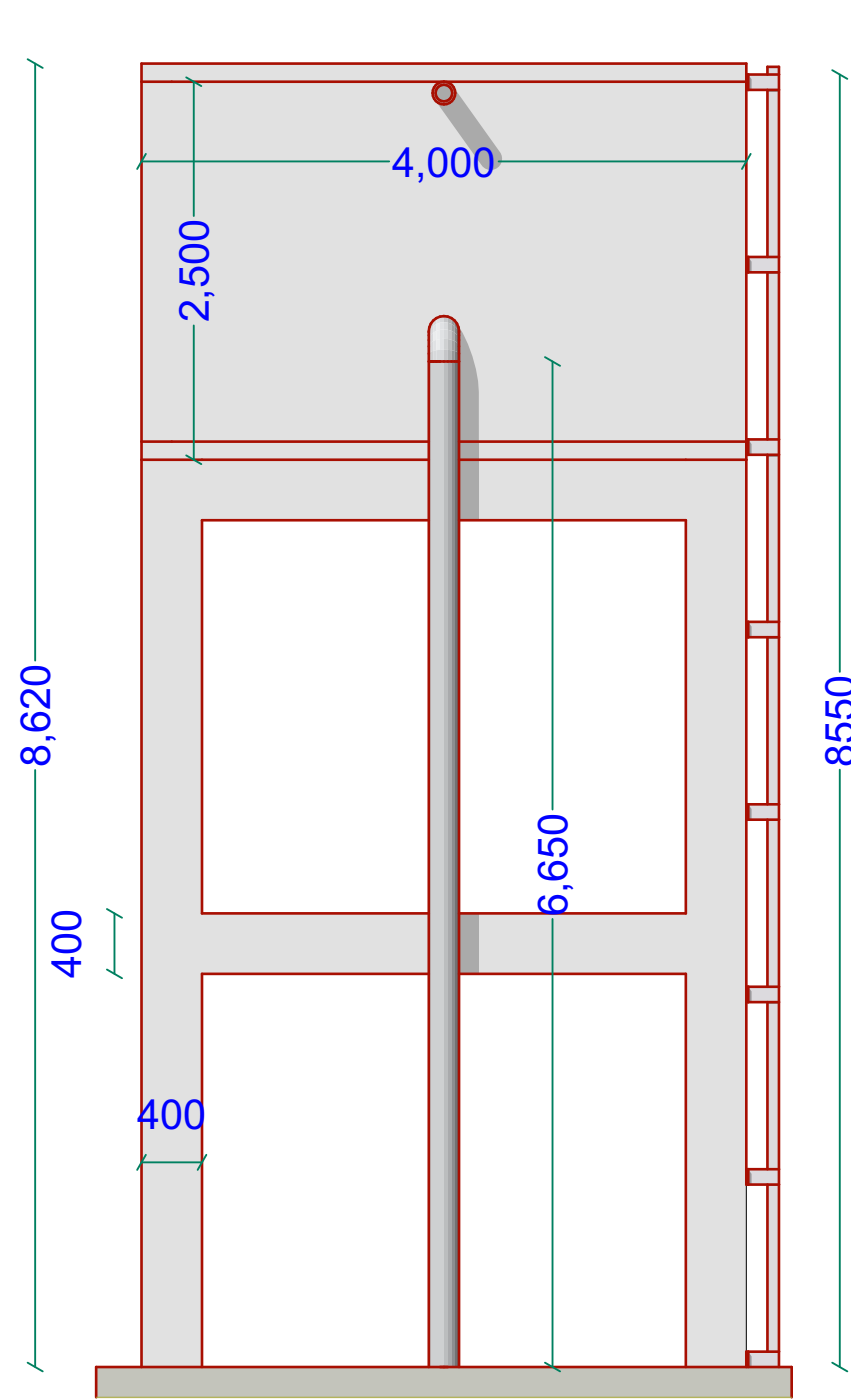

South Elevation

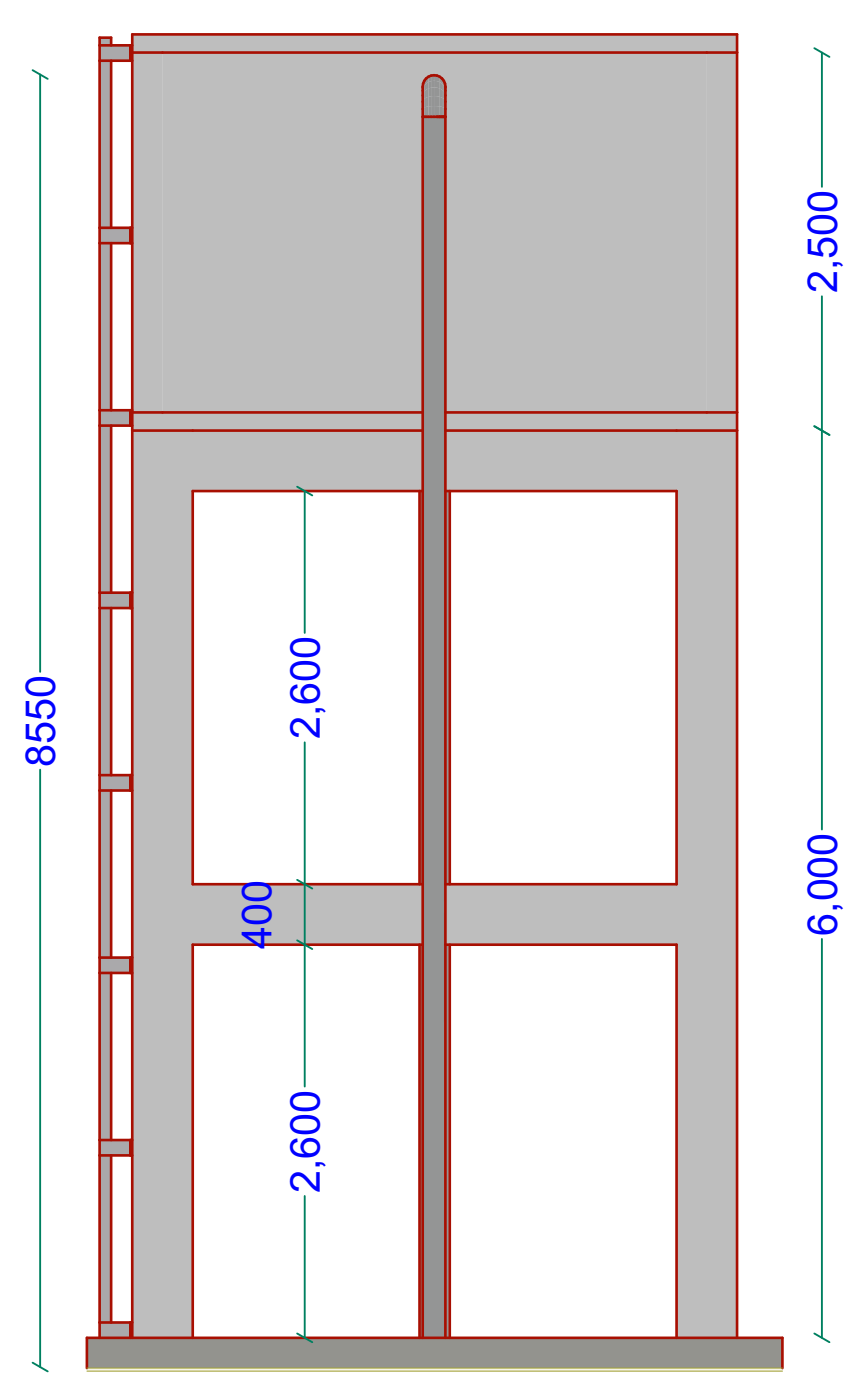

North Elevation

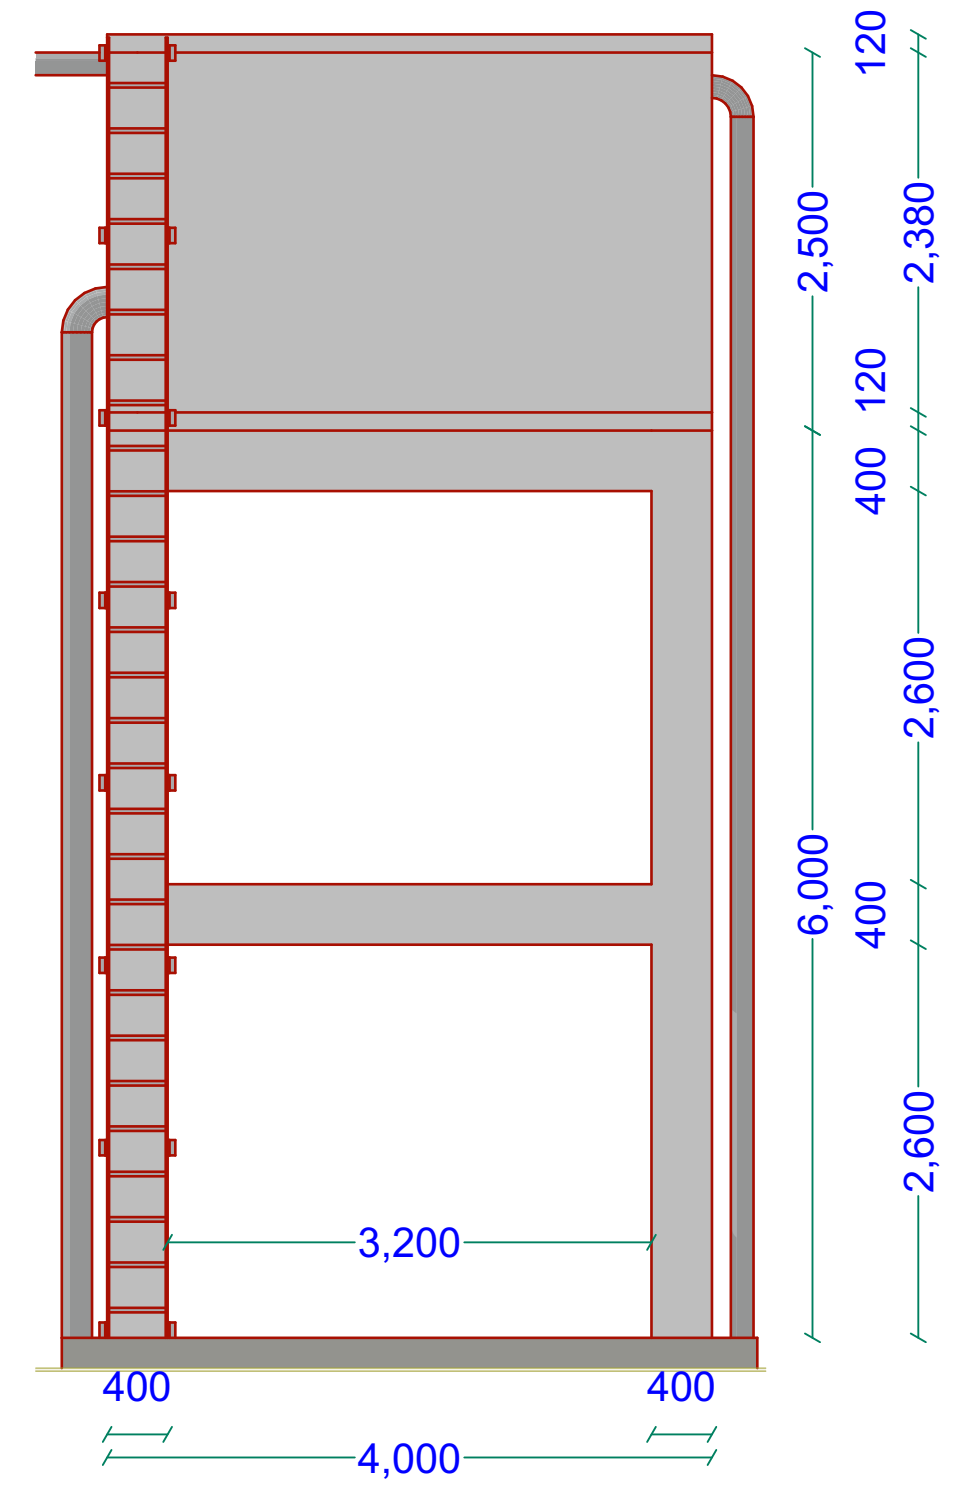

East Elevation

GENERAL NOTES

1. All dimensions are in mm unless stated.
2. All dimensions to be checked and confirmed on site before commencement of any work.
3. Any discrepancy to be reported to the engineer promptly before proceeding.

PROJECT

PROPOSED REHABILITATION OF
SABIID VILLAGE WATER SYSTEMS
- AFGOYE DISTRICT LOWER SHABELLE
REGION

IMPLEMENTING AGENCY



DEPARTMENT

WATER SANITATION AND HYGIENE
WASH

SCALE	
DATE	NOV. 2019
DESIGNED BY:	ENG. Wanja.D
DRAWN BY:	ENG. Wanja.D
REVIEWED BY:	
APPROVED BY:	


DRAWING TITLE:

DRAWING N^o:


PROJECT N^o:

ELEVATED TANK


SHEET N^o:

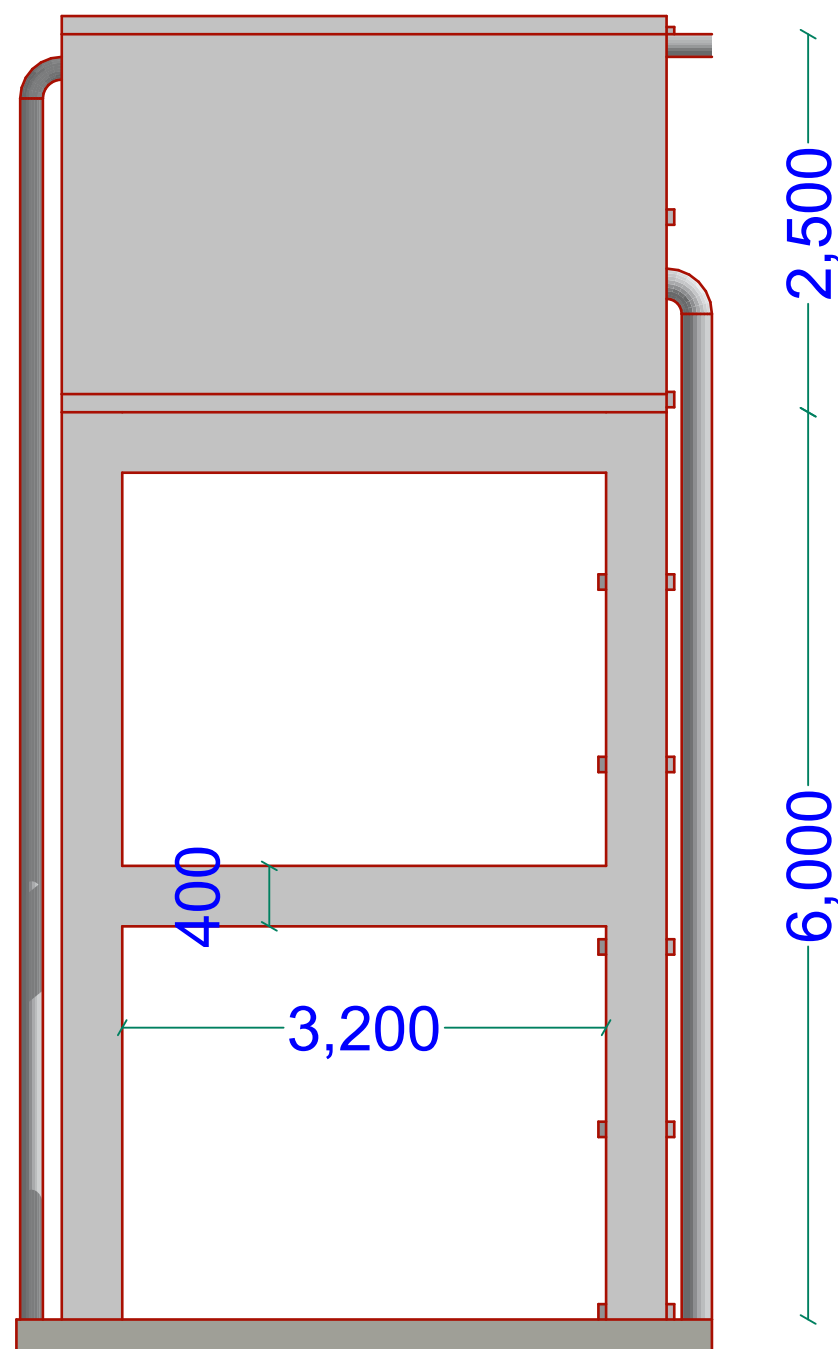

West Elevation

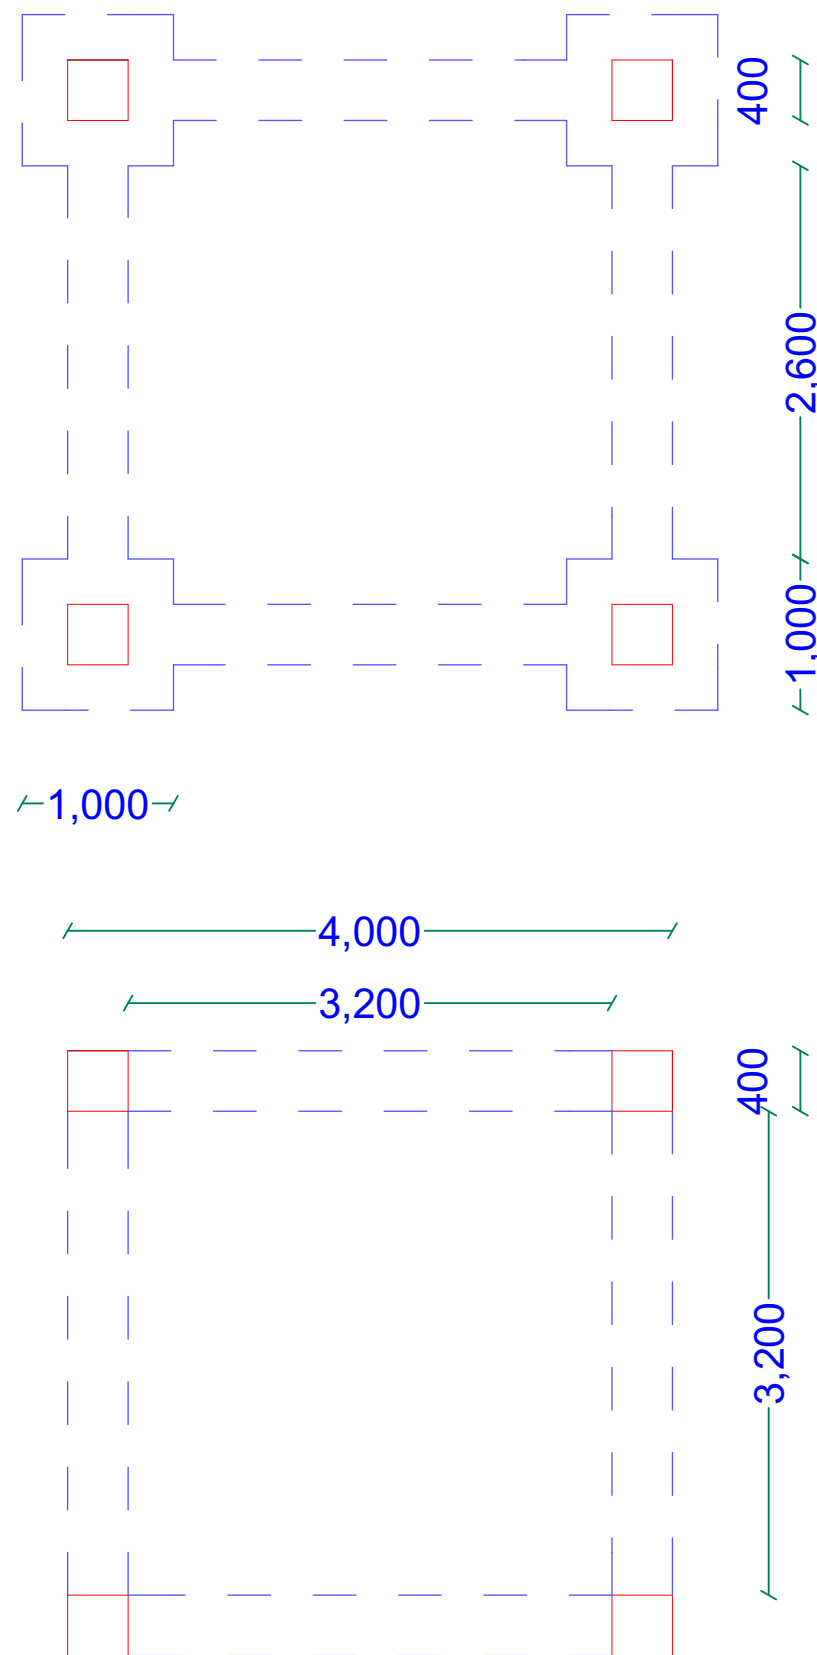


FOUNDATION LAYOUT

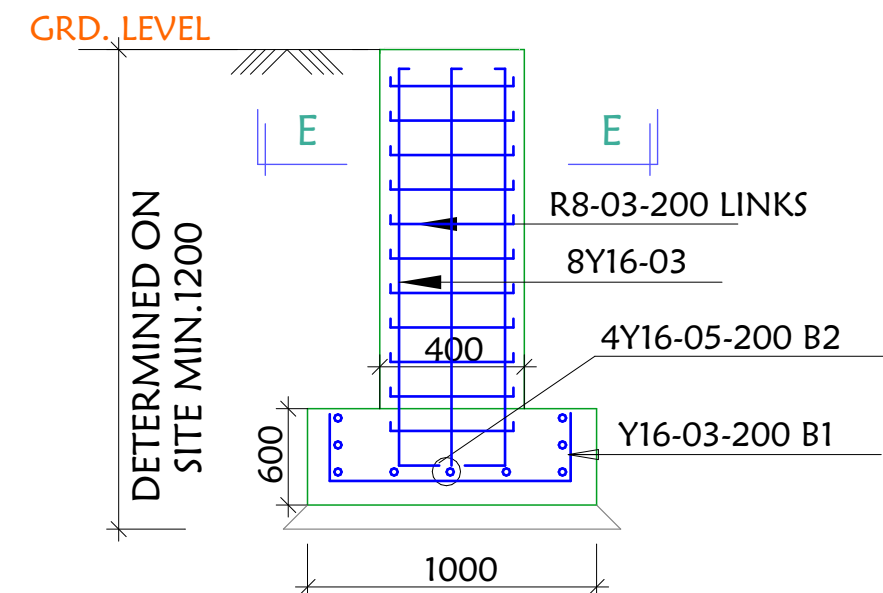

SECTION D-D

SCALE 1:25

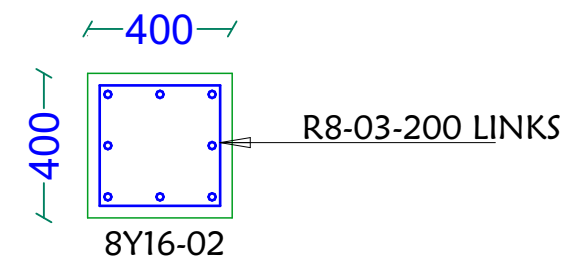

SECTION E-E (Column)

SCALE 1:25

GENERAL NOTES

1. All dimensions are in mm unless stated.
2. All dimensions to be checked and confirmed on site before commencement of any work.
3. Any discrepancy to be reported to the engineer promptly before proceeding.

PROJECT

PROPOSED REHABILITATION OF
SABIID VILLAGE WATER SYSTEMS
- AFGOYE DISTRICT LOWER SHABELLE
REGION

IMPLEMENTING AGENCY



DEPARTMENT

WATER SANITATION AND HYGIENE
WASH

SCALE	
DATE	NOV. 2019
DESIGNED BY:	ENG. Wanja.D
DRAWN BY:	ENG. Wanja.D
REVIEWED BY:	
APPROVED BY:	


DRAWING TITLE:

DRAWING N^o:

PROJECT N^o:

ELEVATED TANK

SHEET N^o:

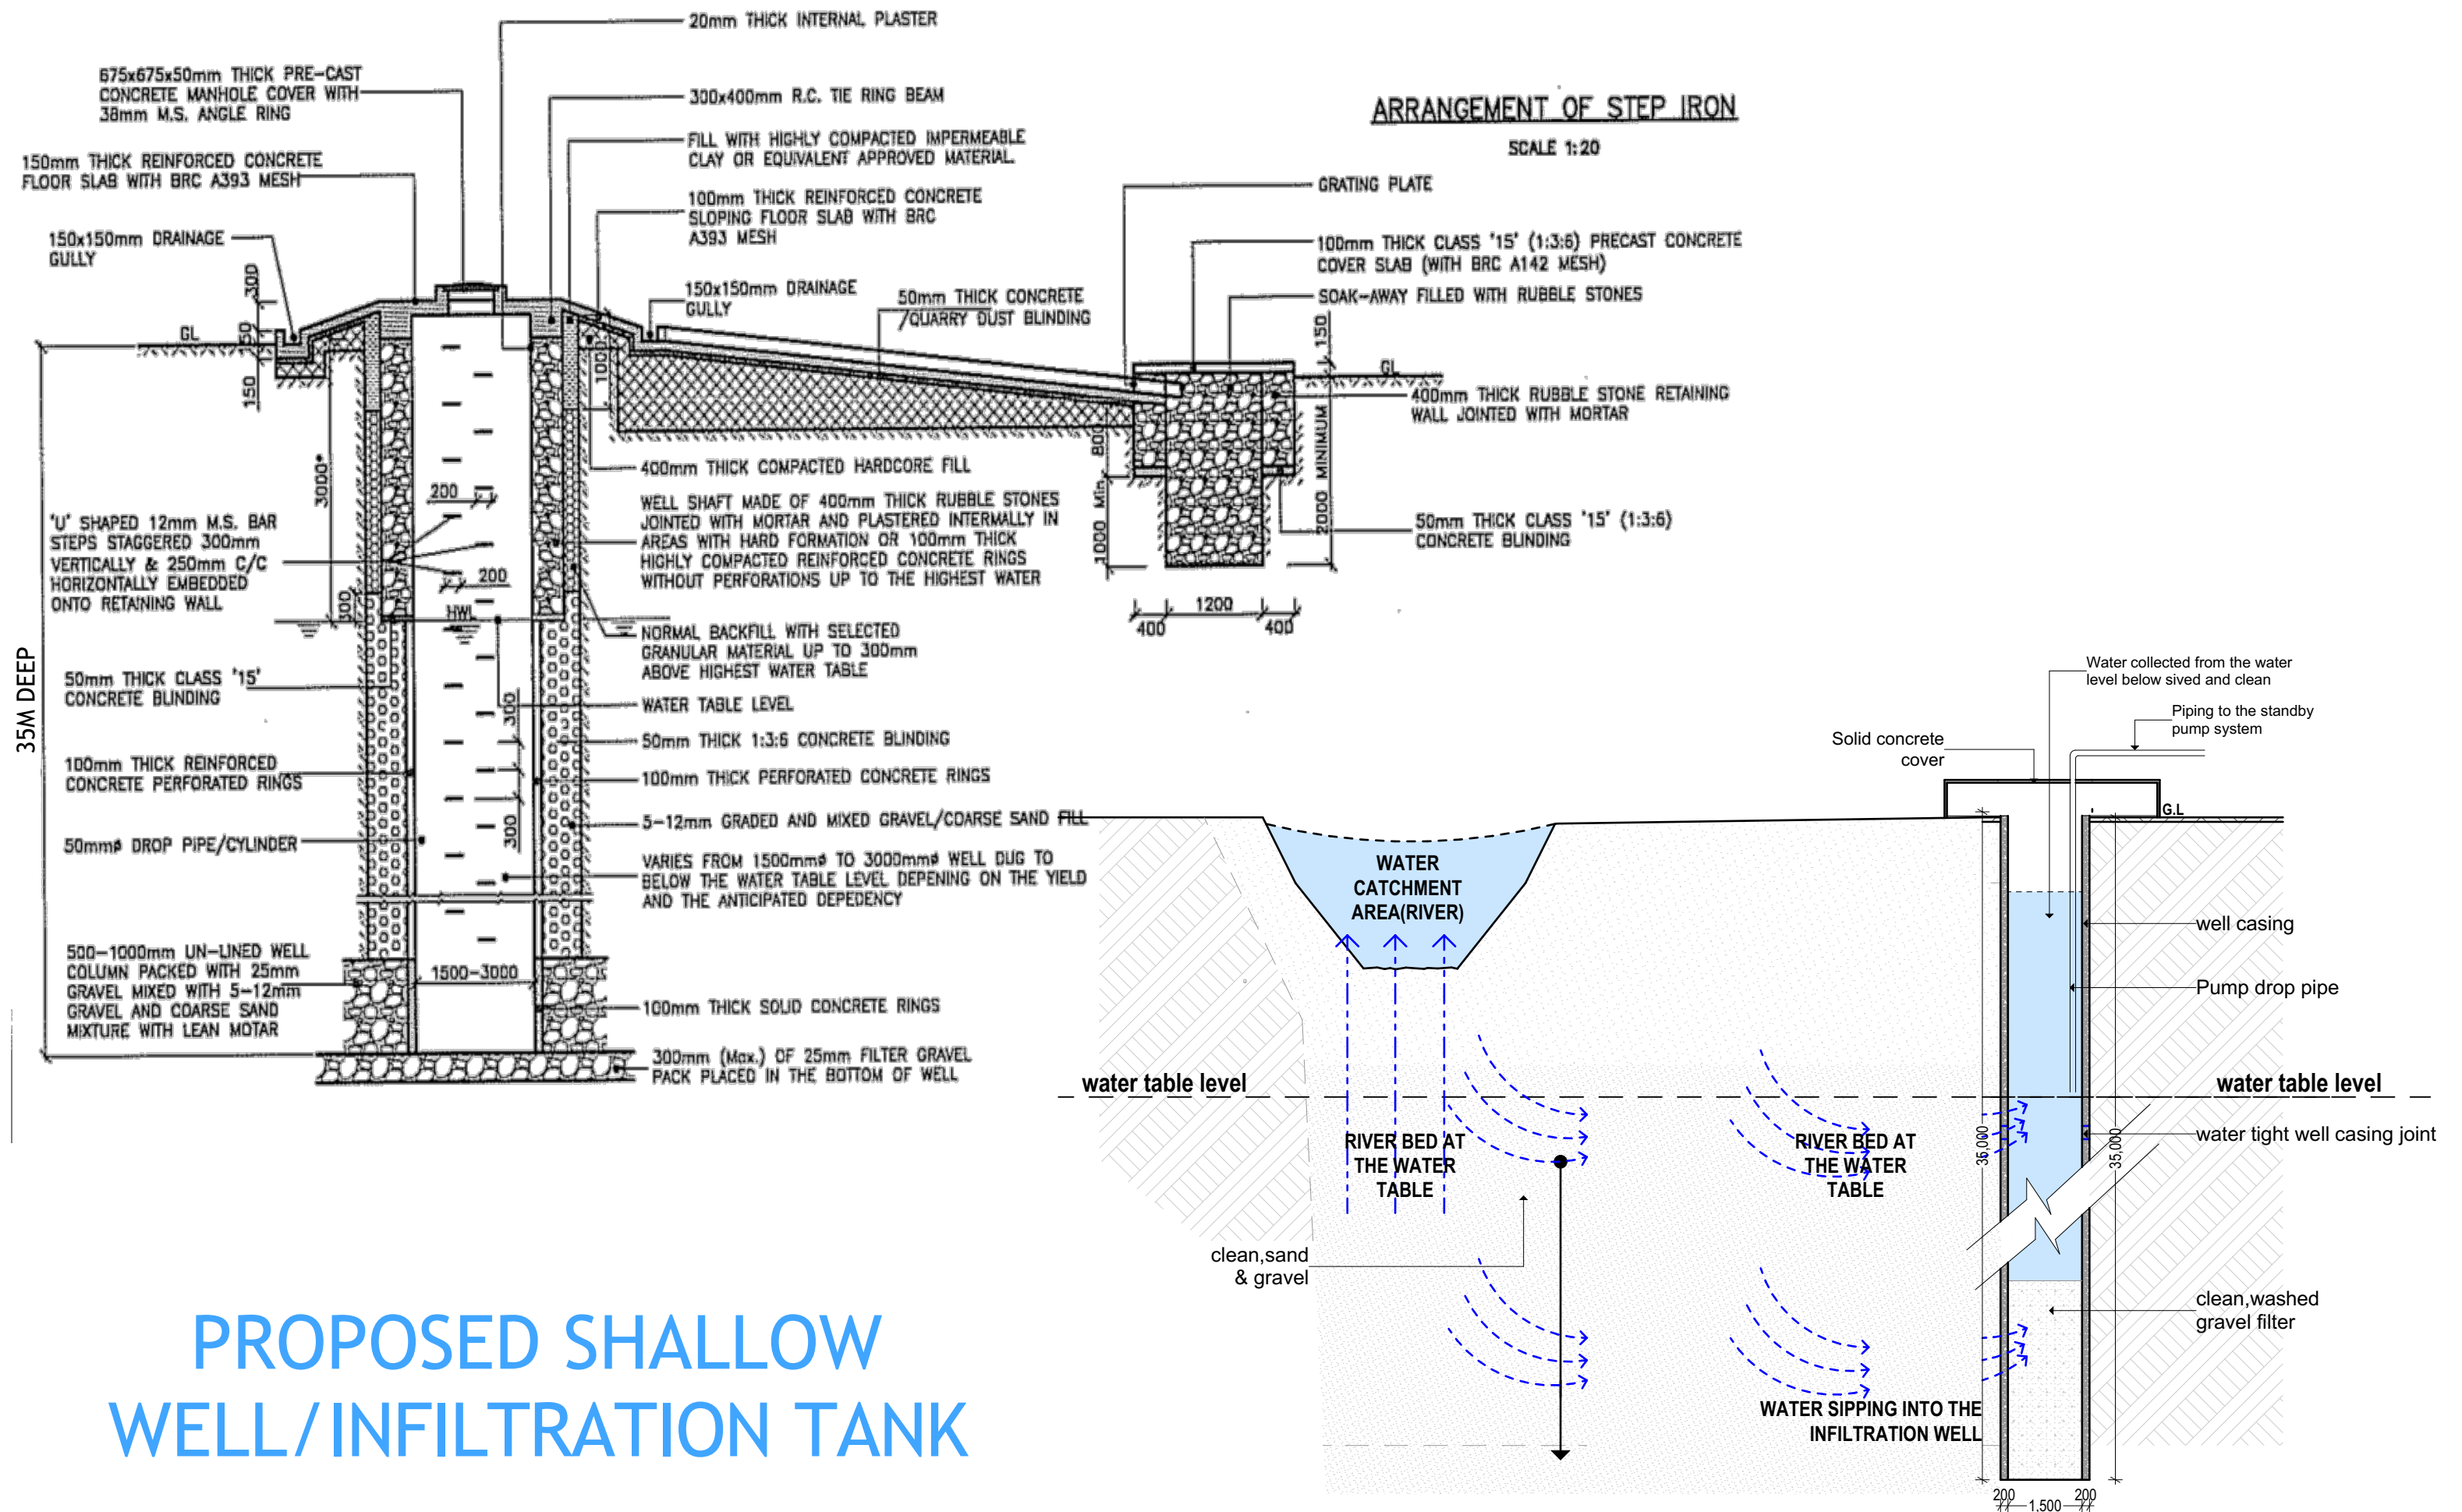

GENERAL NOTES

1. All dimensions are in mm unless stated.
2. All dimensions to be checked and confirmed on site before commencement of any work.
3. Any discrepancy to be reported to the engineer promptly before proceeding.

PROJECT

PROPOSED REHABILITATION OF
SABIID VILLAGE WATER SYSTEMS
- AFGOYE DISTRICT LOWER SHABELLE
REGION

IMPLEMENTING AGENCY







DEPARTMENT

WATER SANITATION AND HYGIENE
WASH

SCALE		DRAWING TITLE:
DATE	NOV. 2019	SHALLOW WELL
DESIGNED BY:	ENG. Wanja.D	DRAWING N ^o :
DRAWN BY:	ENG. Wanja.D	PROJECT N ^o :
REVIEWED BY:		
APPROVED BY:		

SHEET N^o:

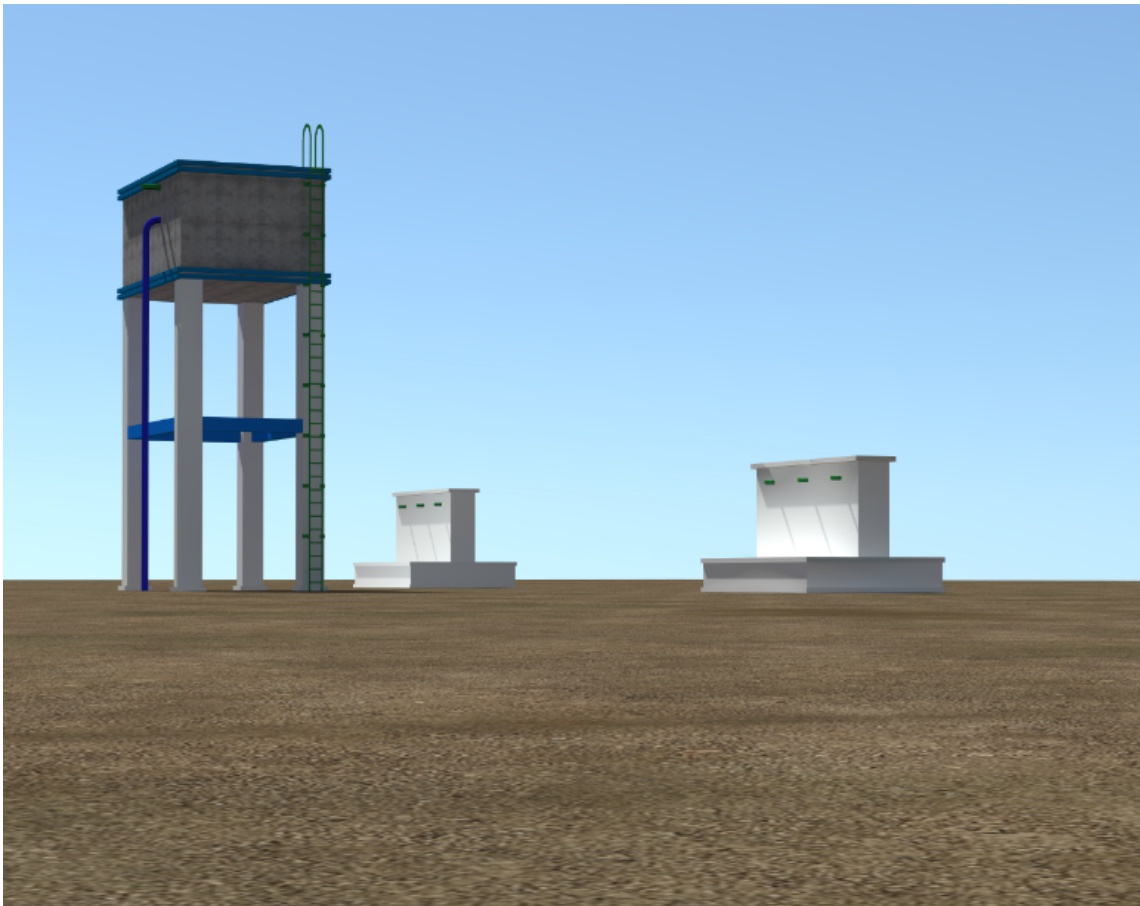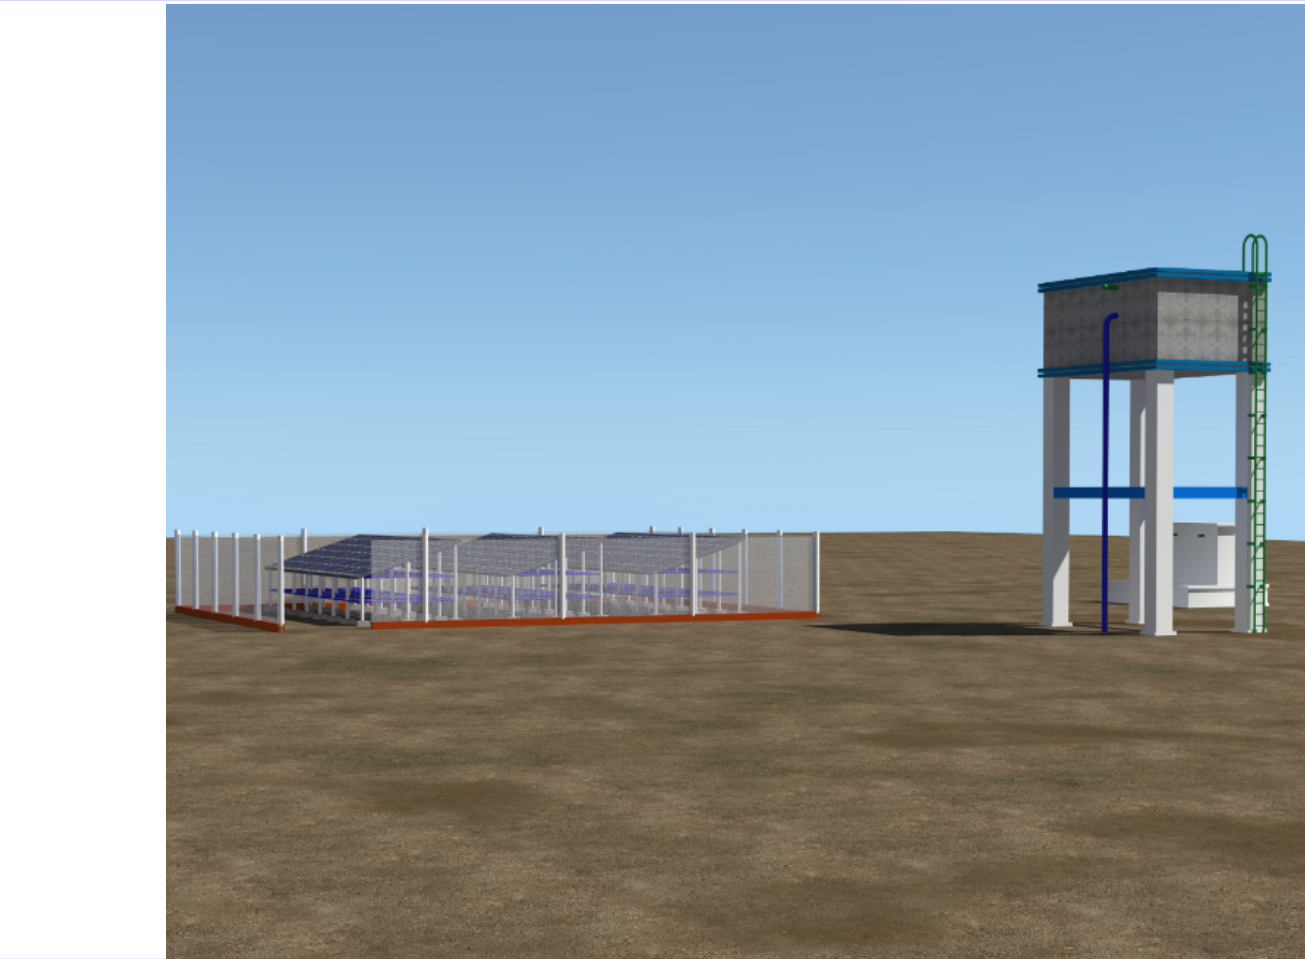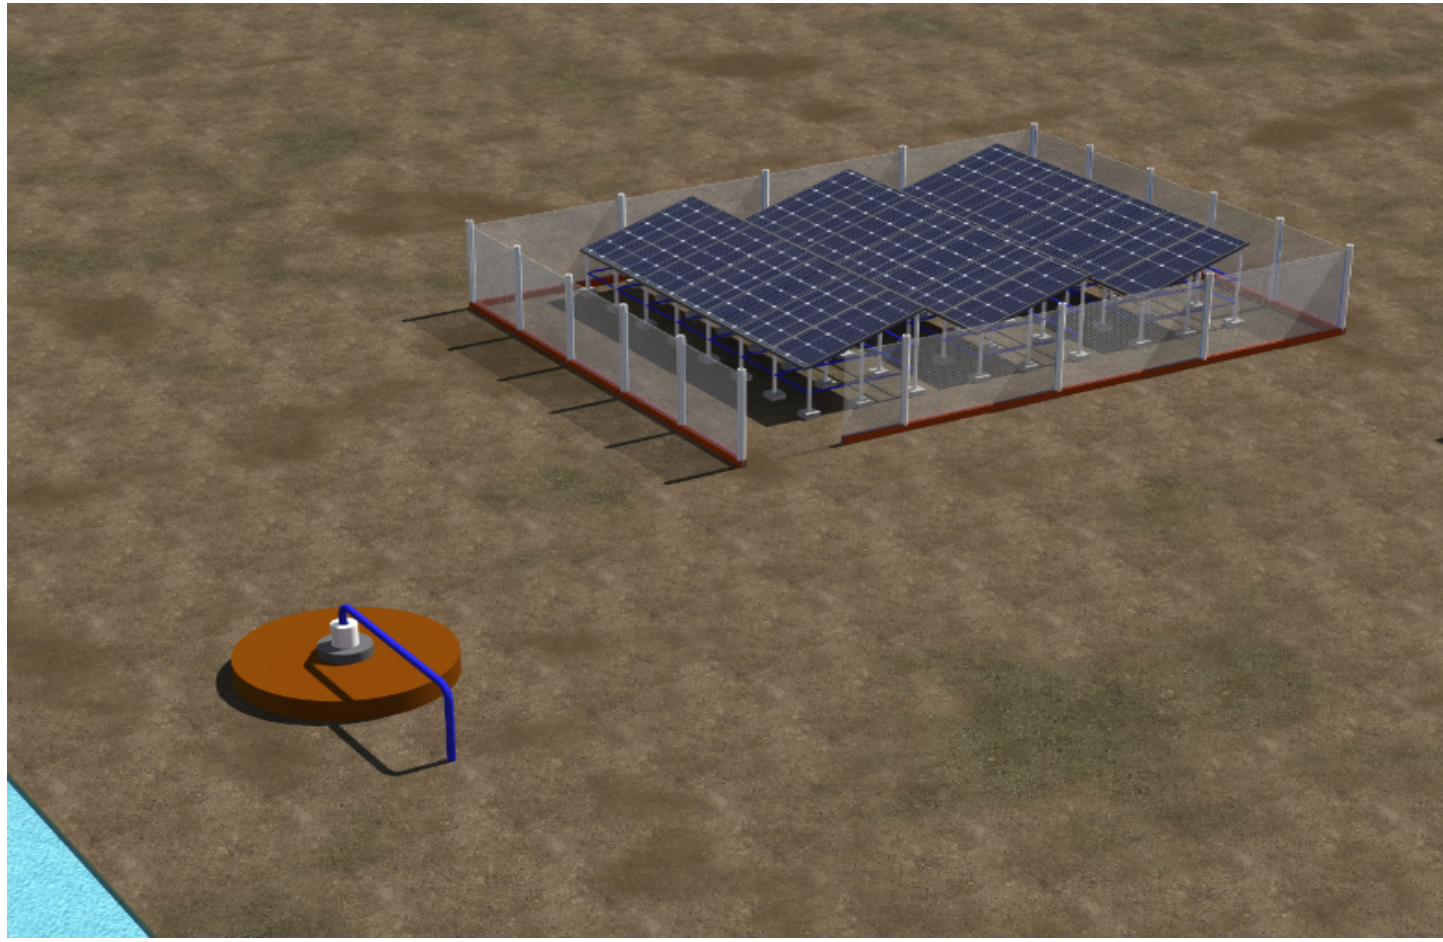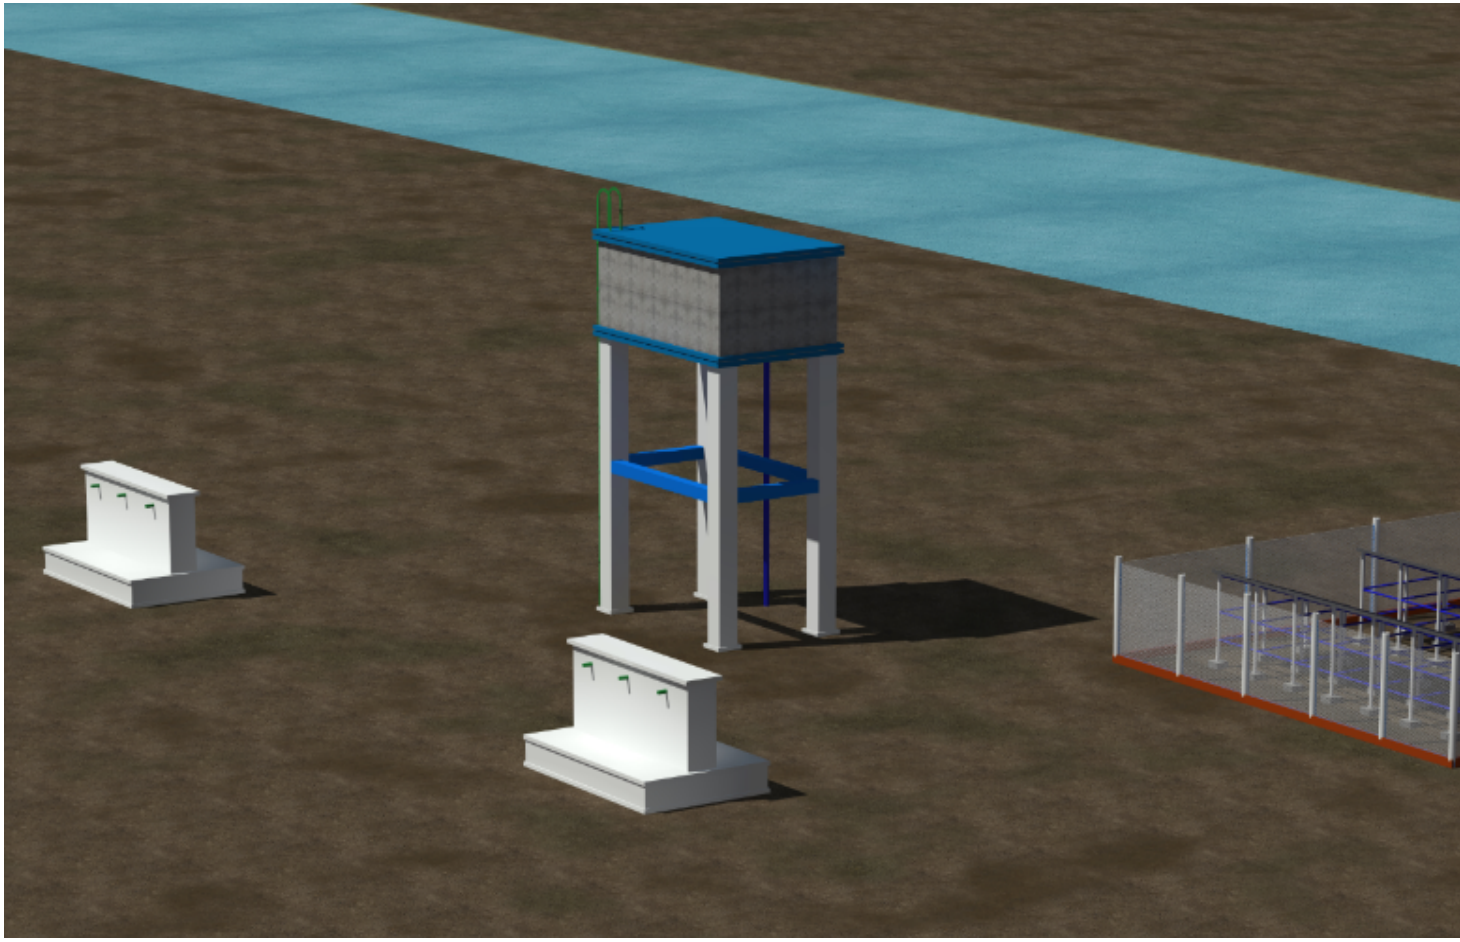

GENERAL NOTES

1. All dimensions are in mm unless stated.
2. All dimensions to be checked and confirmed on site before commencement of any work.
3. Any discrepancy to be reported to the engineer promptly before proceeding.

PROJECT

PROPOSED REHABILITATION OF
SABIID VILLAGE WATER SYSTEMS
- AFGOYE DISTRICT LOWER SHABELLE
REGION

IMPLEMENTING AGENCY



DEPARTMENT

WATER SANITATION AND HYGIENE
WASH

SCALE	
DATE	NOV. 2019
DESIGNED BY:	ENG. Wanja.D
DRAWN BY:	ENG. Wanja.D
REVIEWED BY:	
APPROVED BY:	

DRAWING TITLE:
DRAWING N ^o :
PROJECT N ^o :

VIEWS

SHEET N^o: