




↑  
MAIN ENTRY

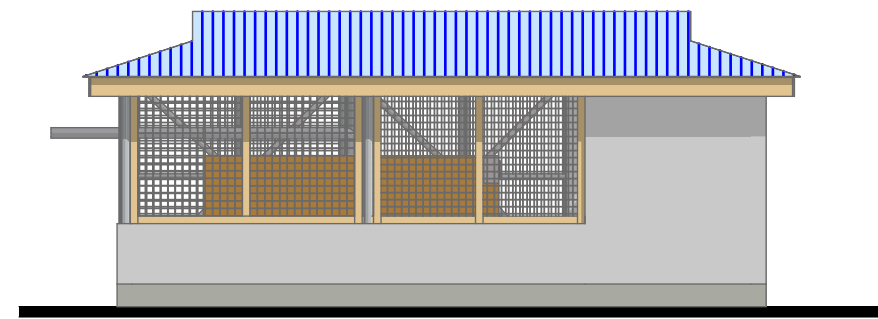


SOUTH ELEVATION

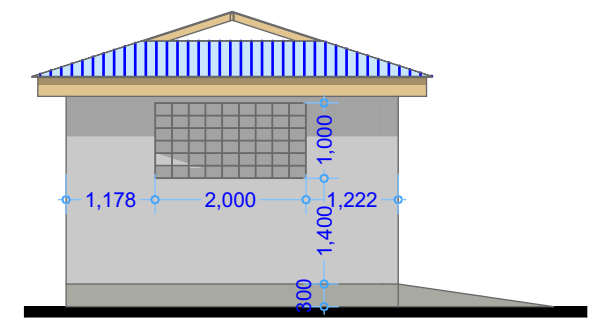

EAST ELEVATION

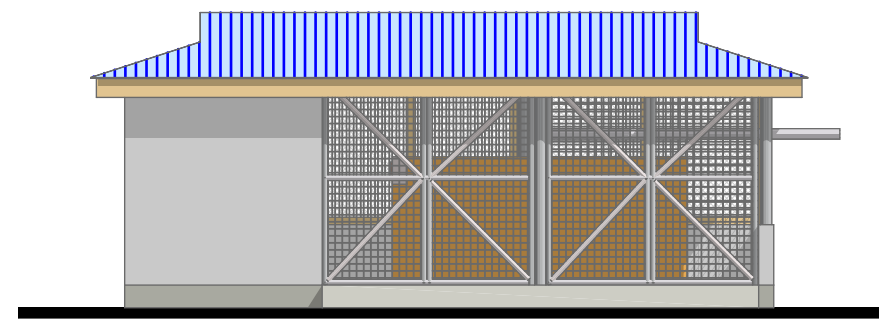


NORTH ELEVATION

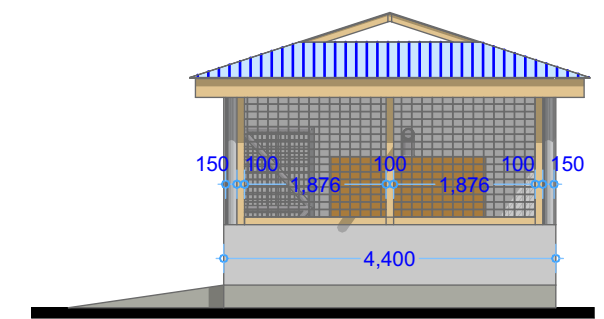

WEST ELEVATION

Gauge 28 prepainted iron resincot roofing sheets: IT4 box profile, nailed on sawn hardwood structure. Roof pitch=22°. For structure; see S.E. details.

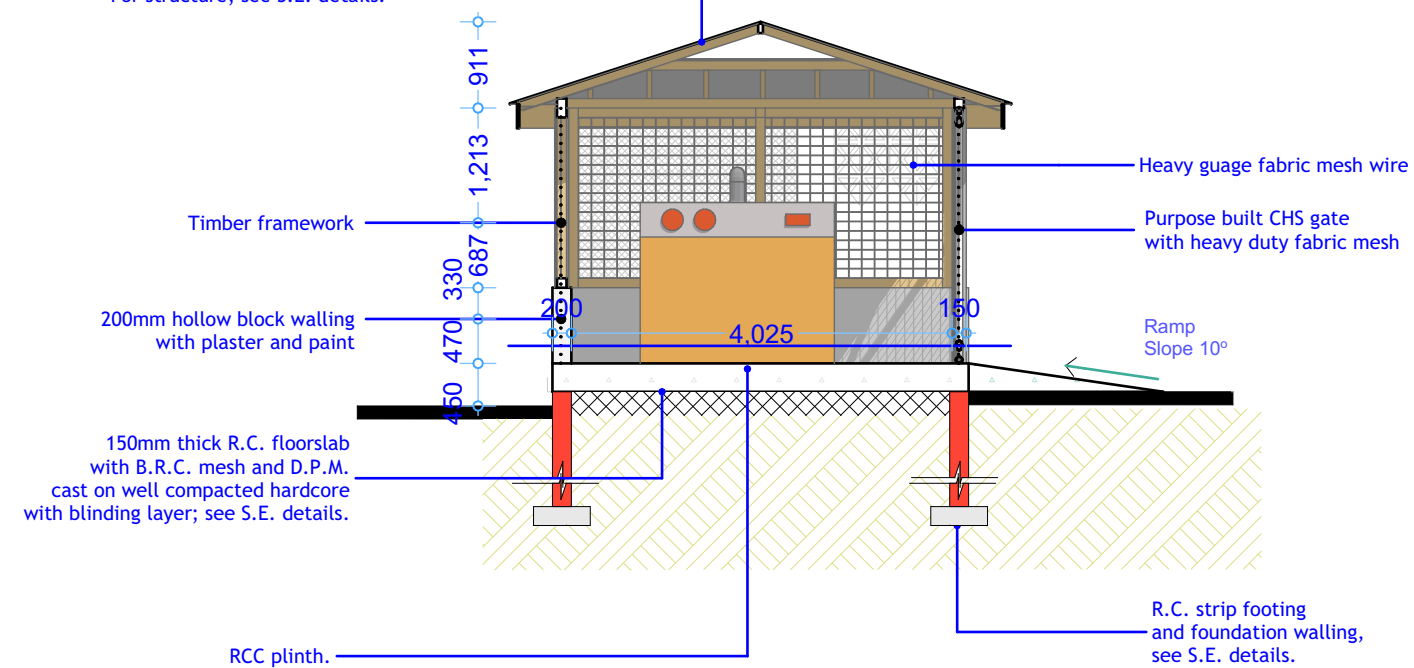

## PROPOSED GENERATOR ROOM/SHED

PROJECT.

PROPOSED BOREHOLE  
REHABILITATION WORKS

SHEET TITLE:





SCALE	
DATE	SEPT 2019
DESIGNED BY:	W.D
DRAWN BY:	
REVIEWED BY:	
APPROVED BY:	

DRAWING TITLE:










DRAWING N<sup>o</sup>:

PROJECT N<sup>o</sup>:

SHEET N<sup>o</sup>:

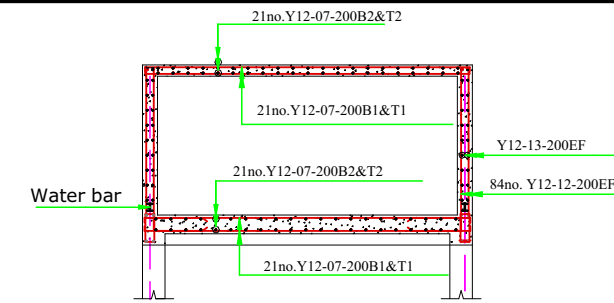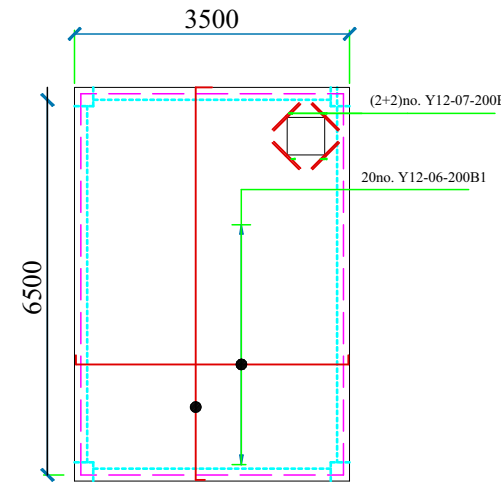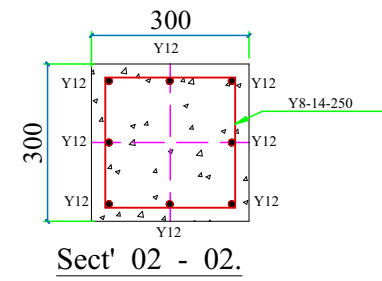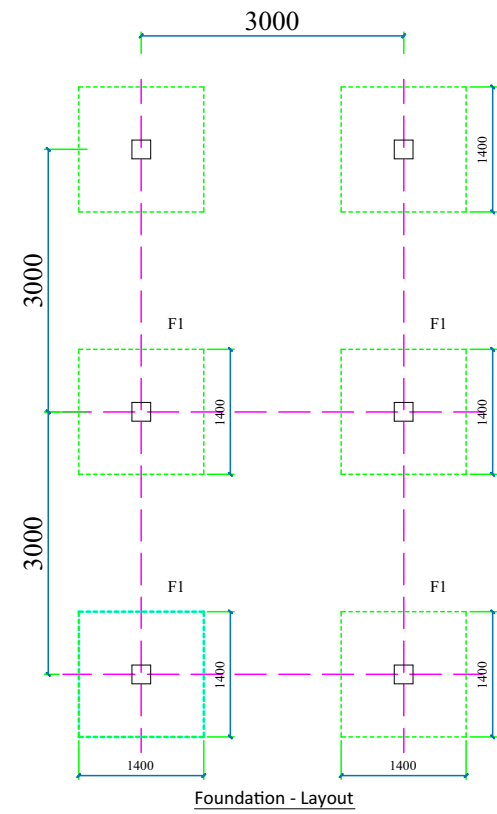

Storage tank Section- RC details

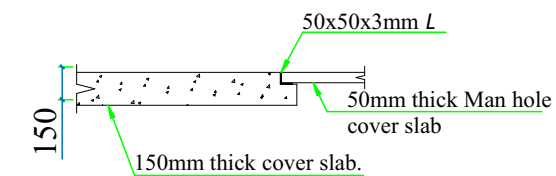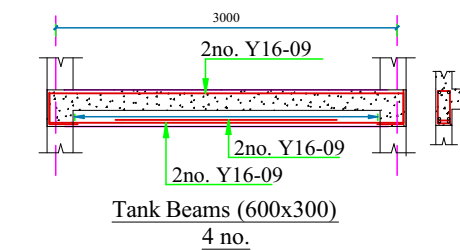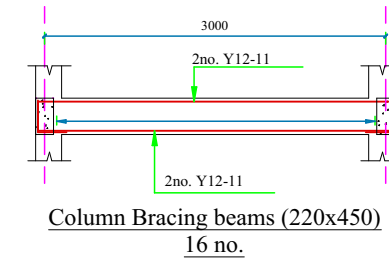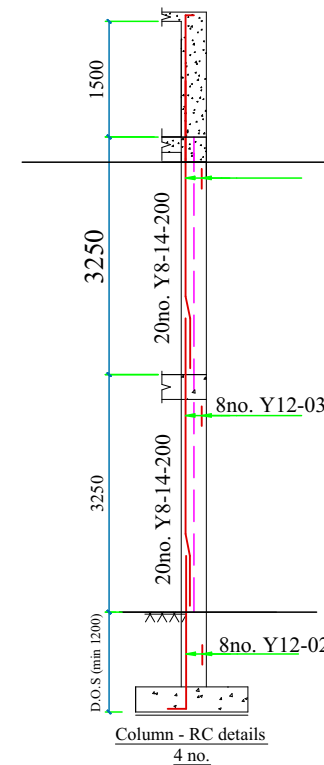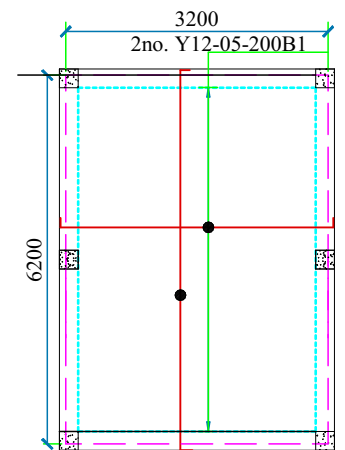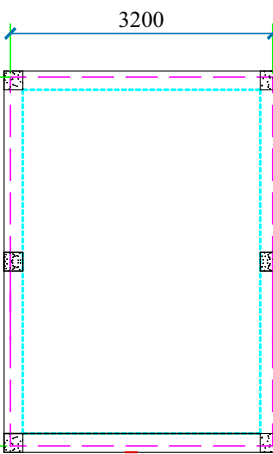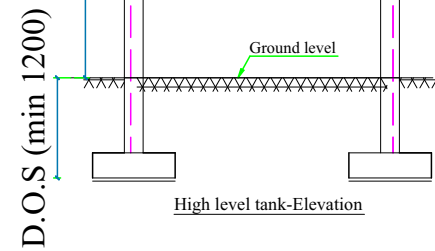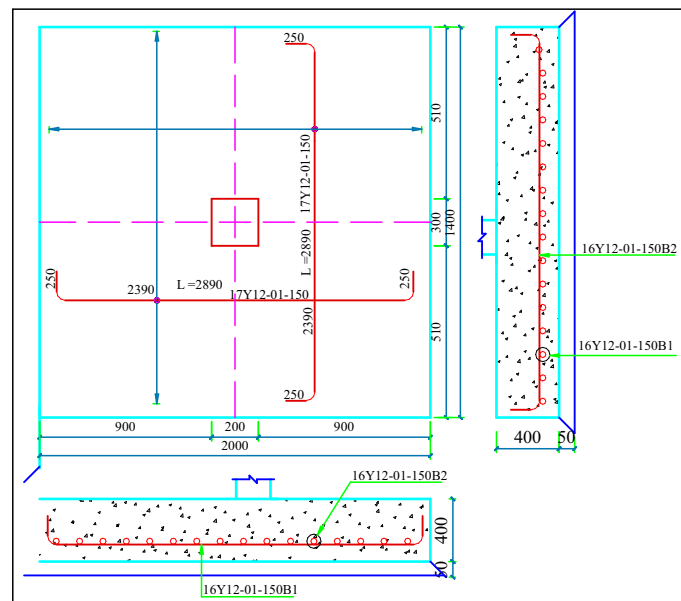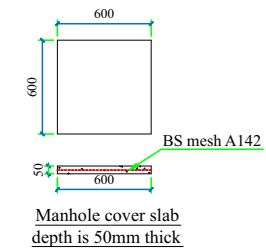

- Notes
- All dimensions are in millimetres
  - The reinforcement bars are square twisted high tensile steel bar s
    - B1 - Bottom one (First bottom layer)
    - B2 - Bottom two (Second bottom layer)
    - T1 - Top one (First top layer)
    - T2 - Top two (Second top layer)
    - Y - Diameter of steel Bar

## PROPOSED ELEVATED TANK DESIGN


PROJECT.

PROPOSED BOREHOLE  
REHABILITATION WORKS


SHEET TITLE:

SCALE		DRAWING TITLE:
DATE	SEPT 2019	DRAWING N <sup>o</sup> :
DESIGNED BY:	W.D	PROJECT N <sup>o</sup> :
DRAWN BY:		
REVIEWED BY:		
APPROVED BY:		

SHEET N<sup>o</sup>:

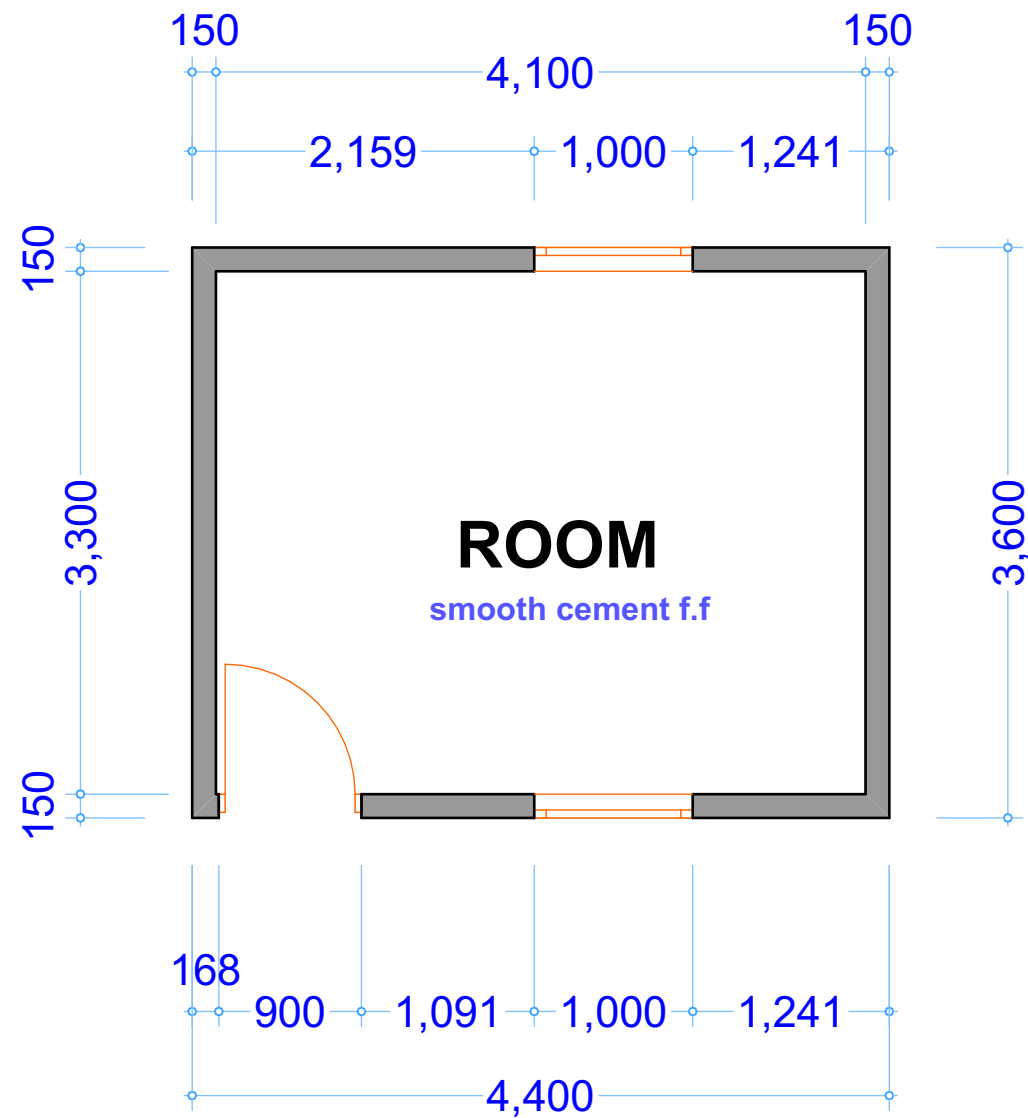


**PROPOSED CARETAKERS ROOM**

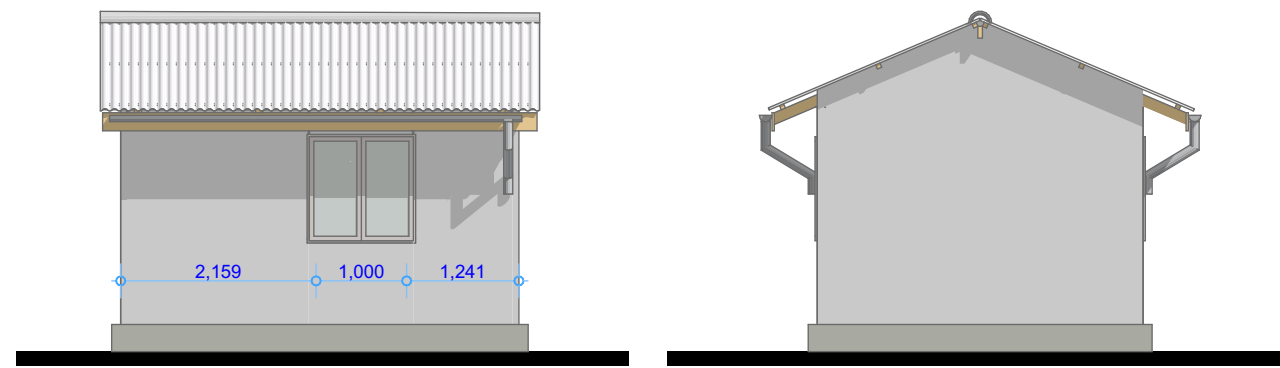


**SOUTH ELEVATION**

**EAST ELEVATION**

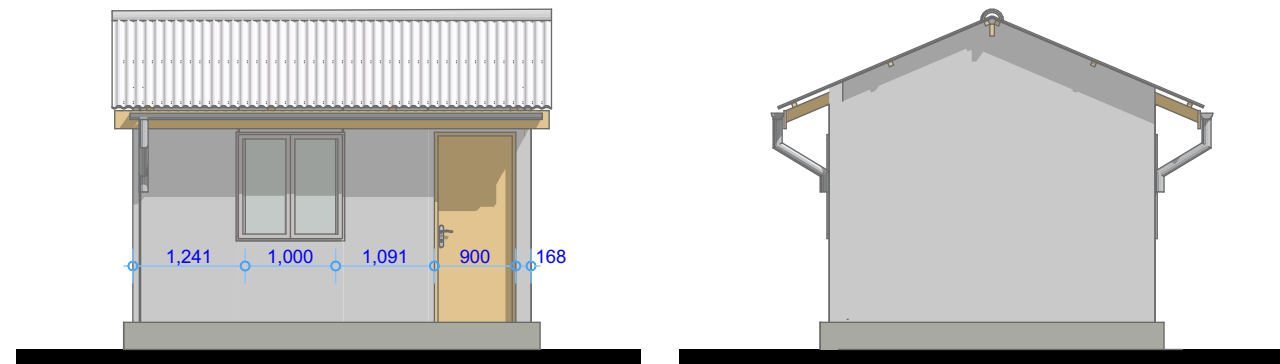

**NORTH ELEVATION**

**WEST ELEVATION**

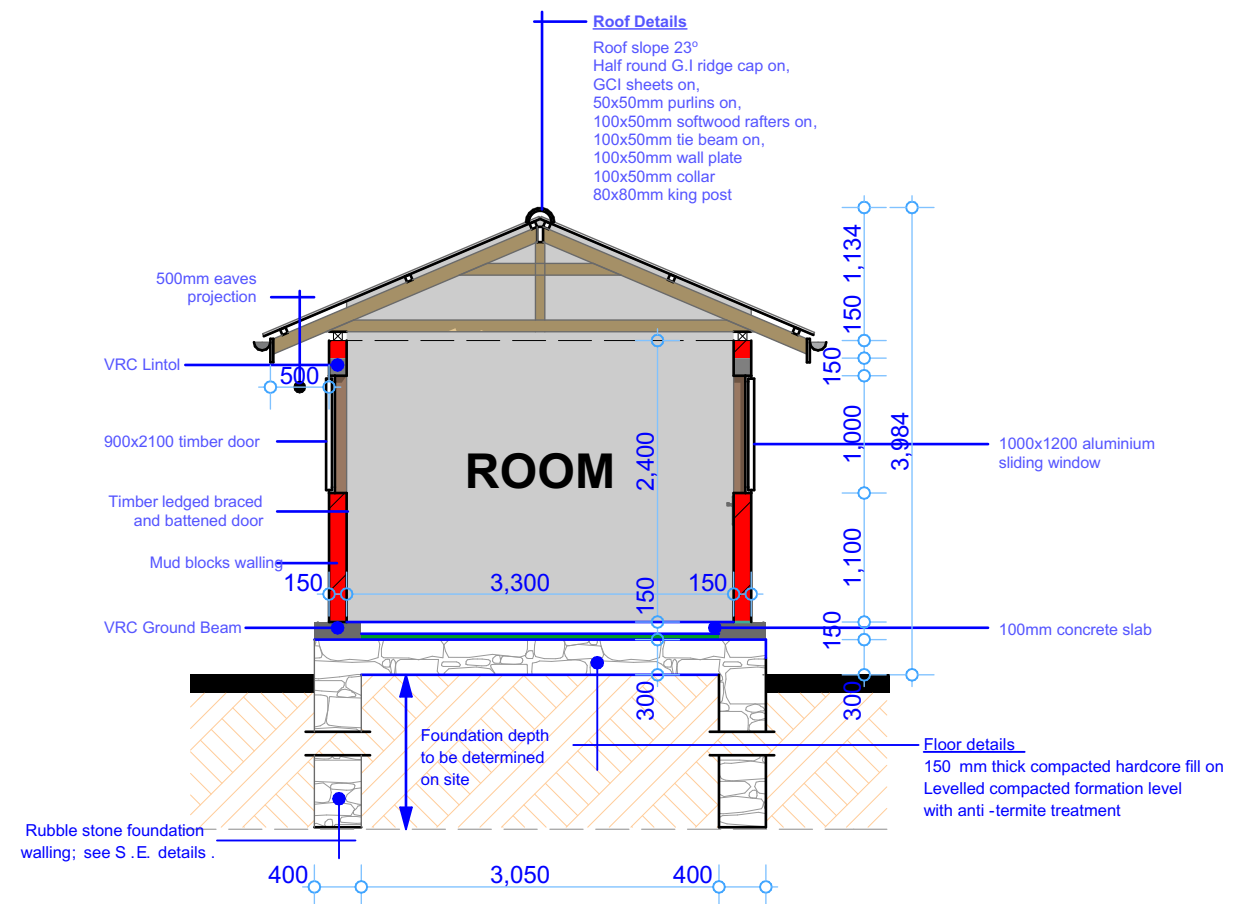

**SECTIONAL ELEVATION**

PROJECT.  
**PROPOSED BOREHOLE  
REHABILITATION WORKS**

**SHEET TITLE:**




SCALE	
DATE	SEPT 2019
DESIGNED BY:	W.D
DRAWN BY:	
REVIEWED BY:	
APPROVED BY:	

**DRAWING TITLE:**

**DRAWING N°:**



**PROJECT N°:**

**SHEET N°:**

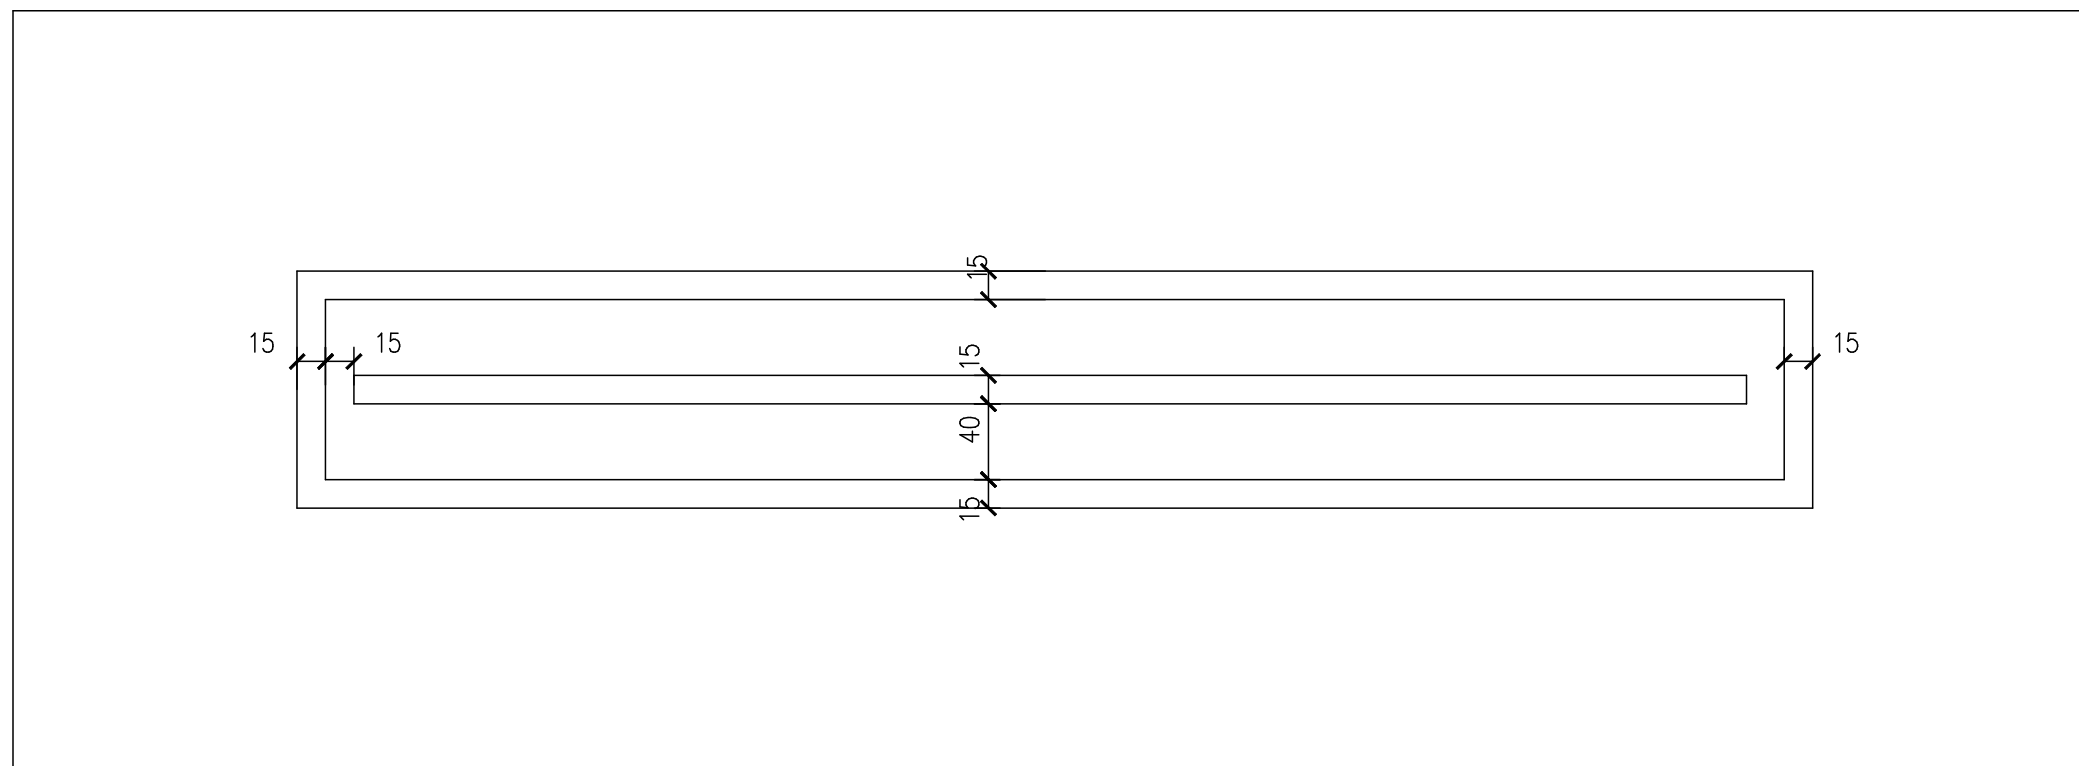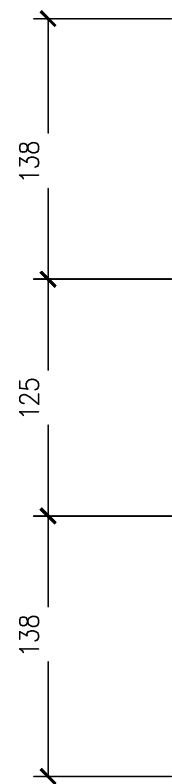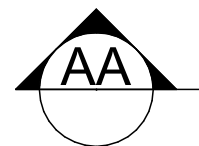

### Layout

Scale: 1/50

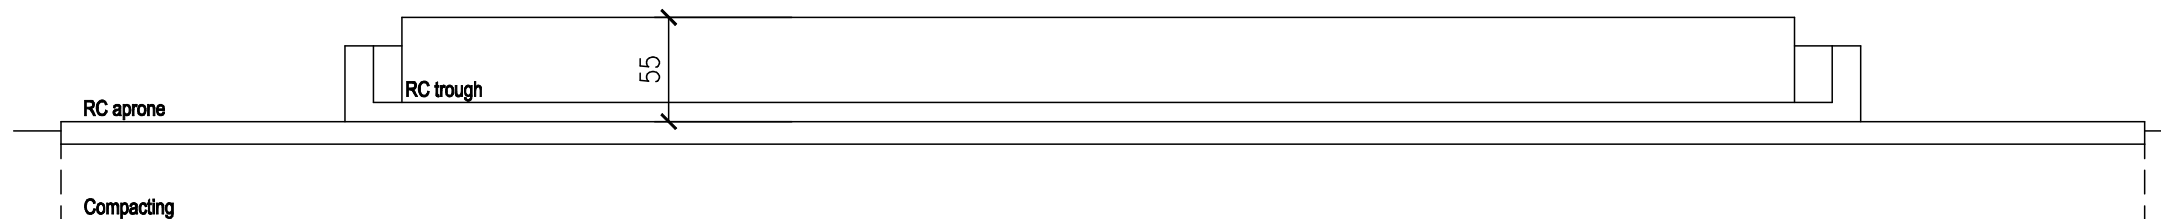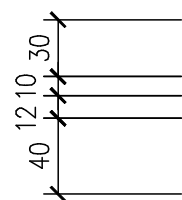

### AA section

Scale: 1/50

## GOAT WATER TROUGH

PROJECT. PROPOSED BOREHOLE REHABILITATION WORKS

SHEET TITLE:



SCALE	
DATE	SEPT 2019
DESIGNED BY:	W.D
DRAWN BY:	
REVIEWED BY:	
APPROVED BY:	

DRAWING TITLE:

DRAWING N°:



PROJECT N°:

SHEET N°:

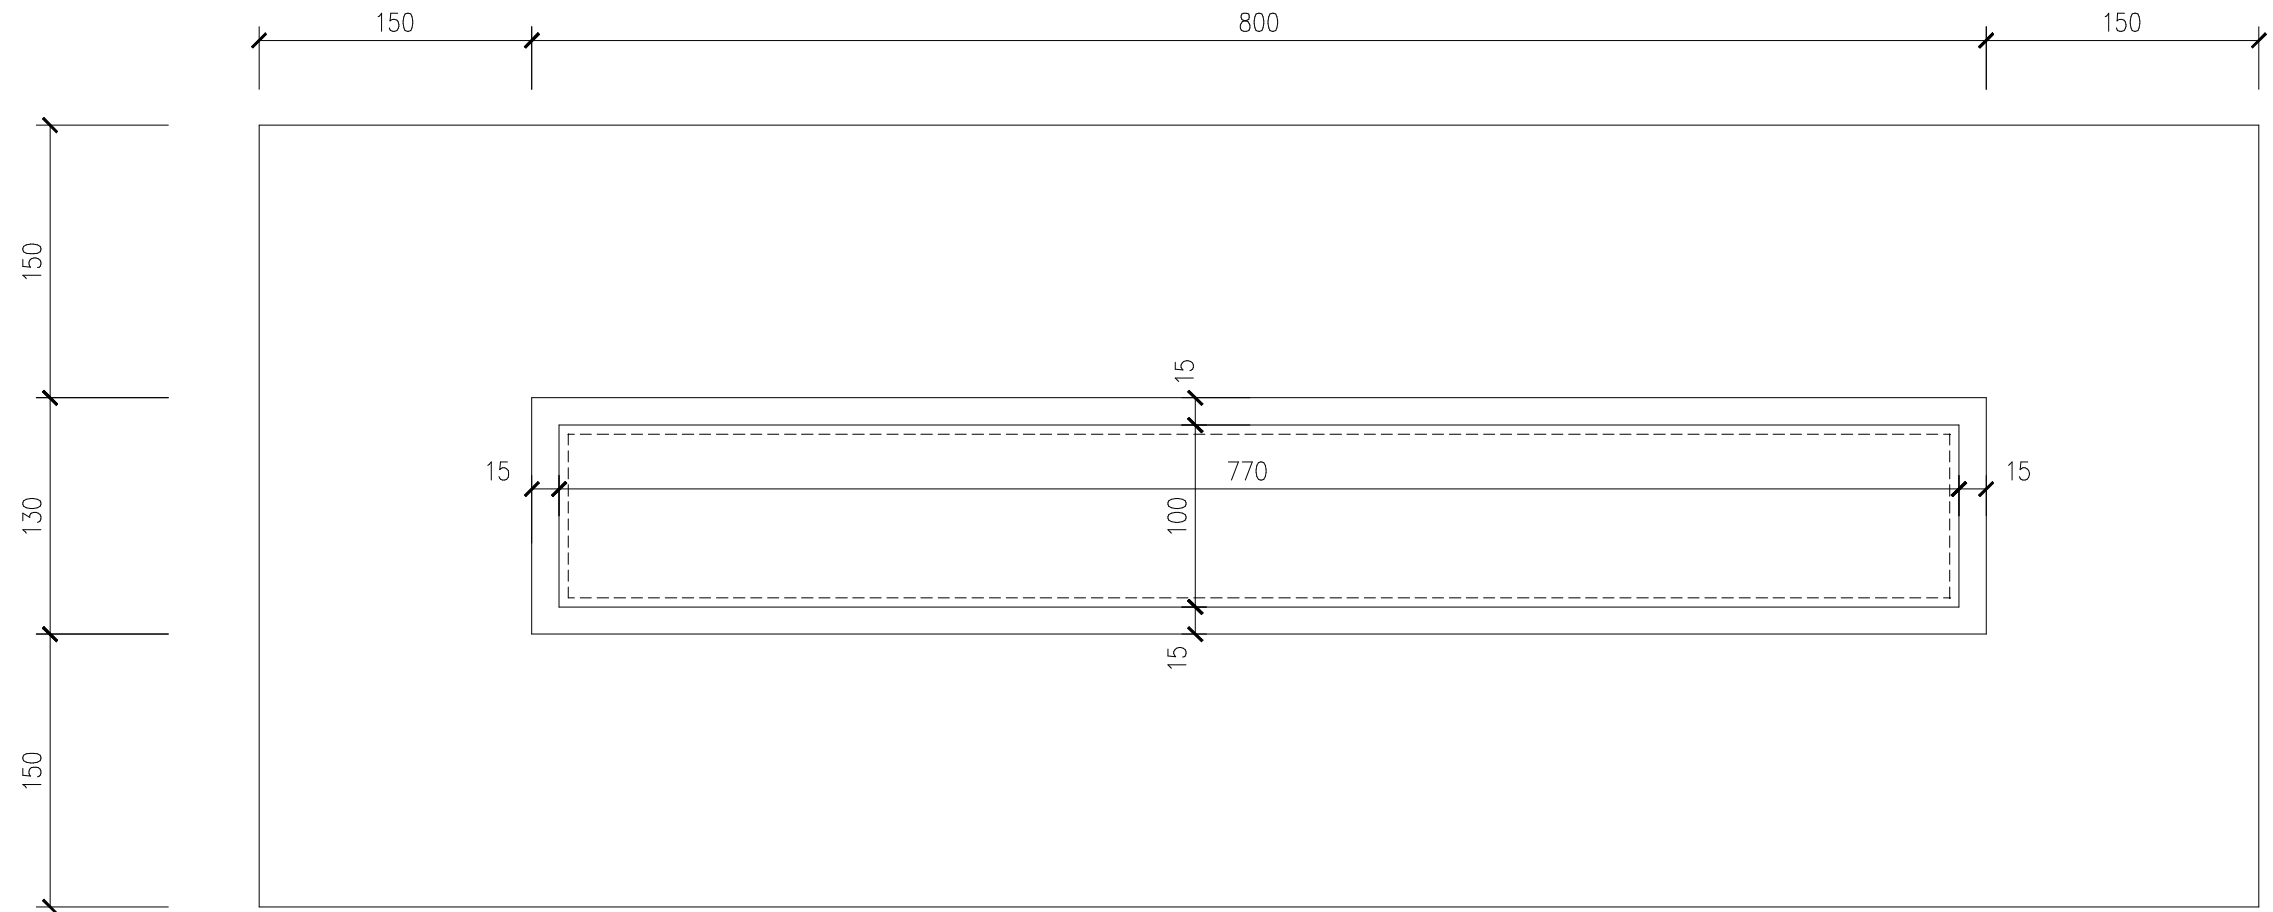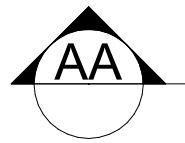

### Layout

Scale: 1/50

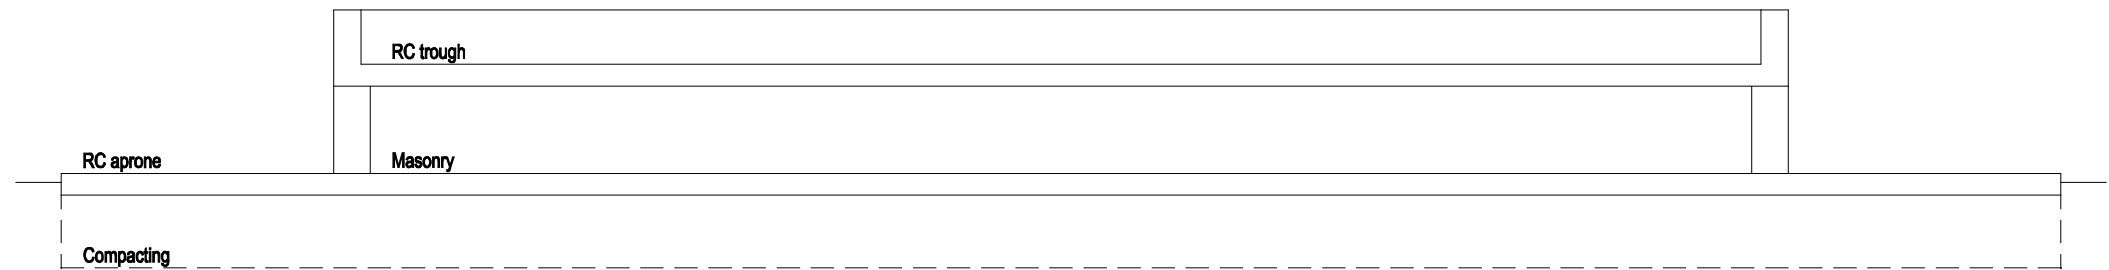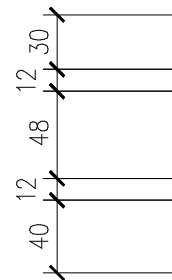

### AA section

Scale: 1/50

## CAMEL WATER TROUGH

PROJECT.  
PROPOSED BOREHOLE  
REHABILITATION WORKS

SHEET TITLE:


SCALE	
DATE	SEPT 2019
DESIGNED BY:	W.D
DRAWN BY:	
REVIEWED BY:	
APPROVED BY:	

DRAWING TITLE:


DRAWING Nº:

PROJECT Nº:


SHEET Nº:

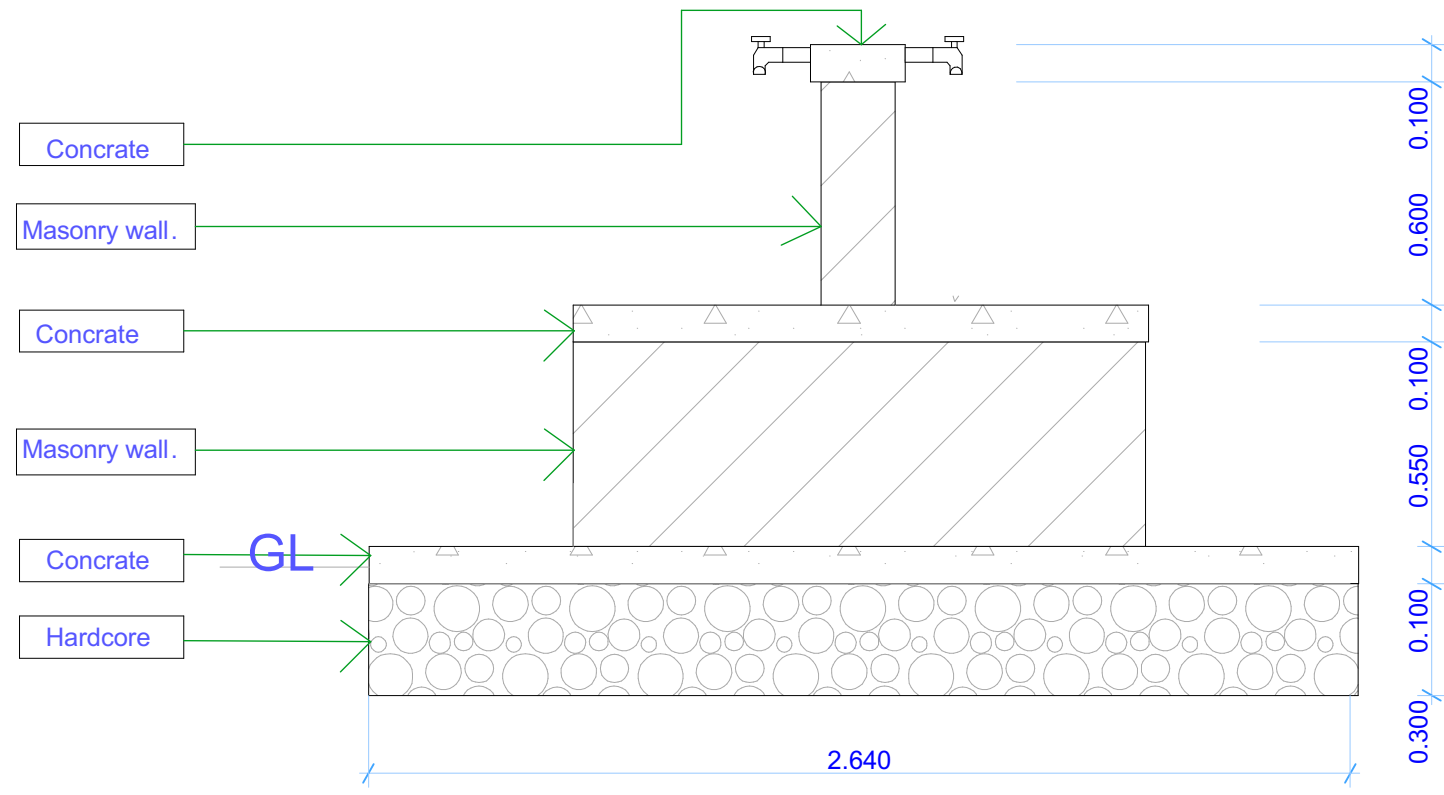


Section S-01

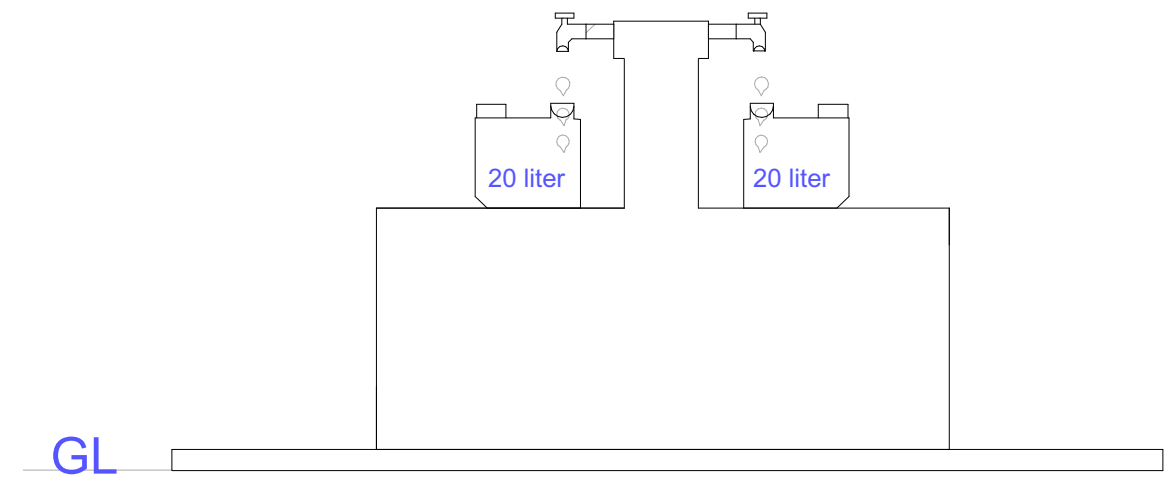

Side Elevation

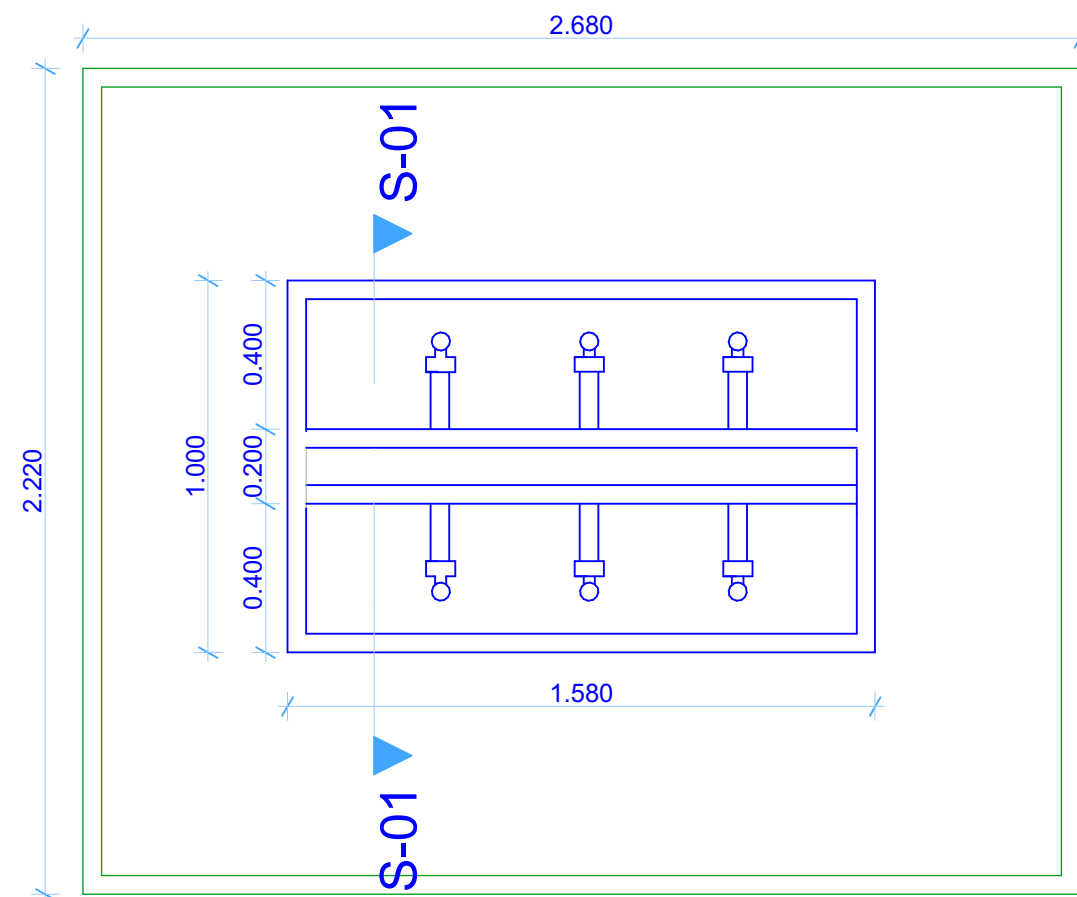

Floor Plan

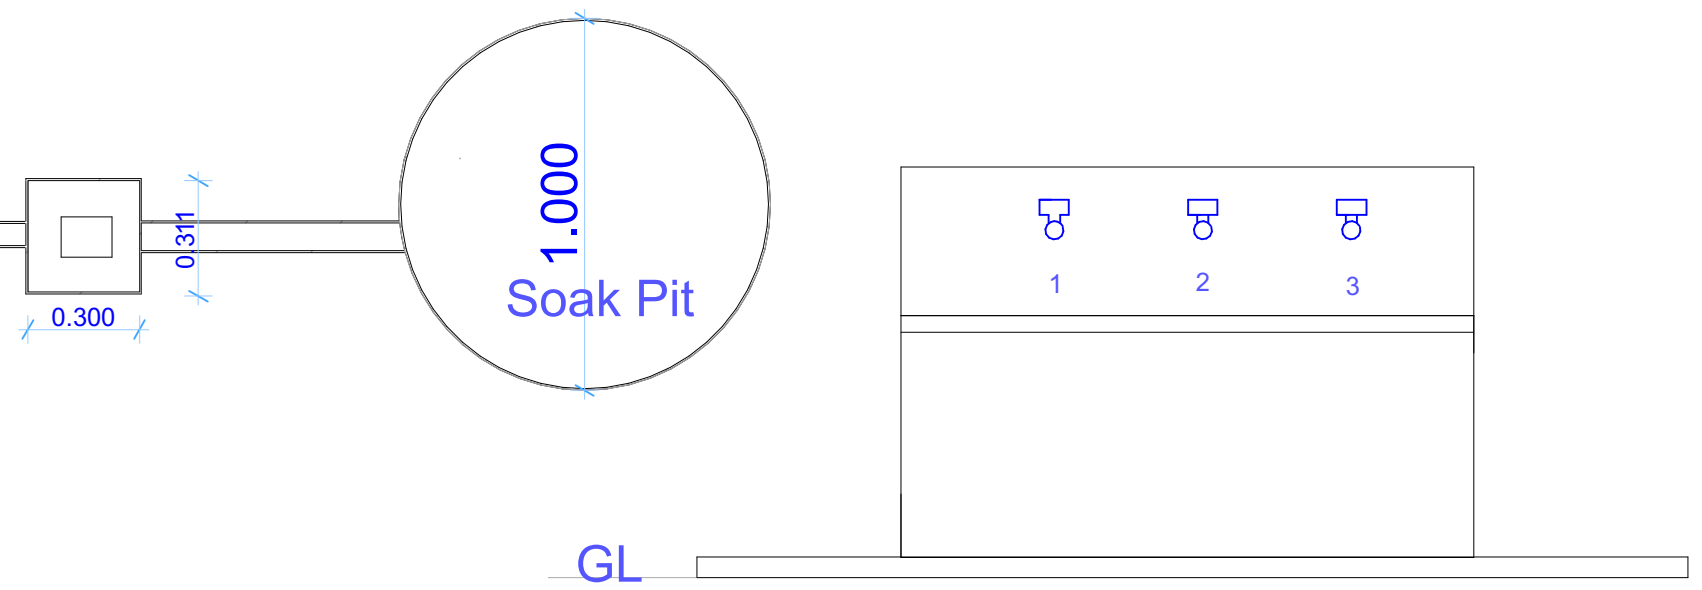

Front Elevation

**PROPOSED WATER KIOSK**

PROJECT.  
 PROPOSED BOREHOLE  
 REHABILITATION WORKS

SHEET TITLE:

SCALE	
DATE	SEPT 2019
DESIGNED BY:	W.D
DRAWN BY:	
REVIEWED BY:	
APPROVED BY:	

DRAWING TITLE:	
DRAWING N <sup>o</sup> :	
PROJECT N <sup>o</sup> :	

SHEET N <sup>o</sup> :	
------------------------	--