




Side Elevation

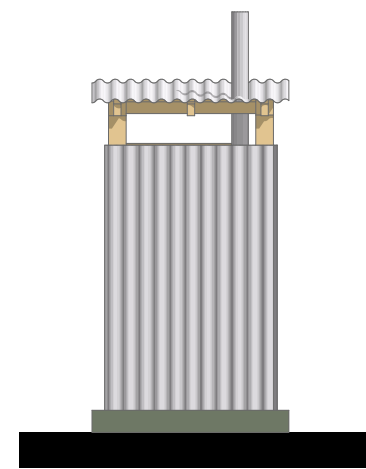



Rear Elevation

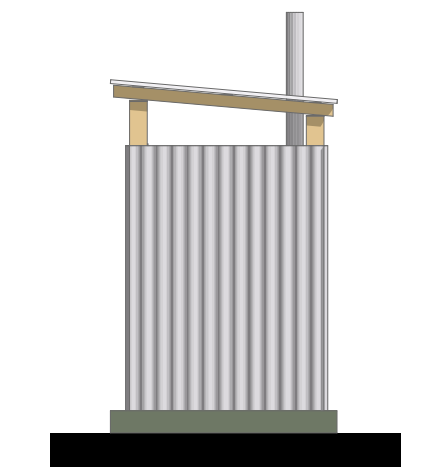

Side Elevation

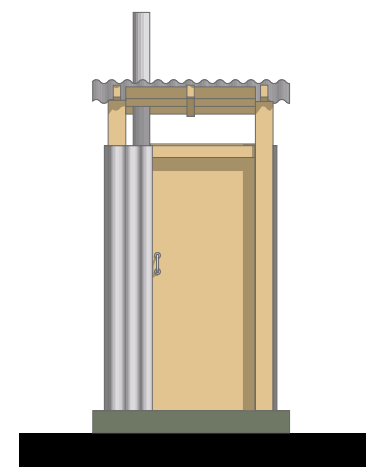

Front Elevation

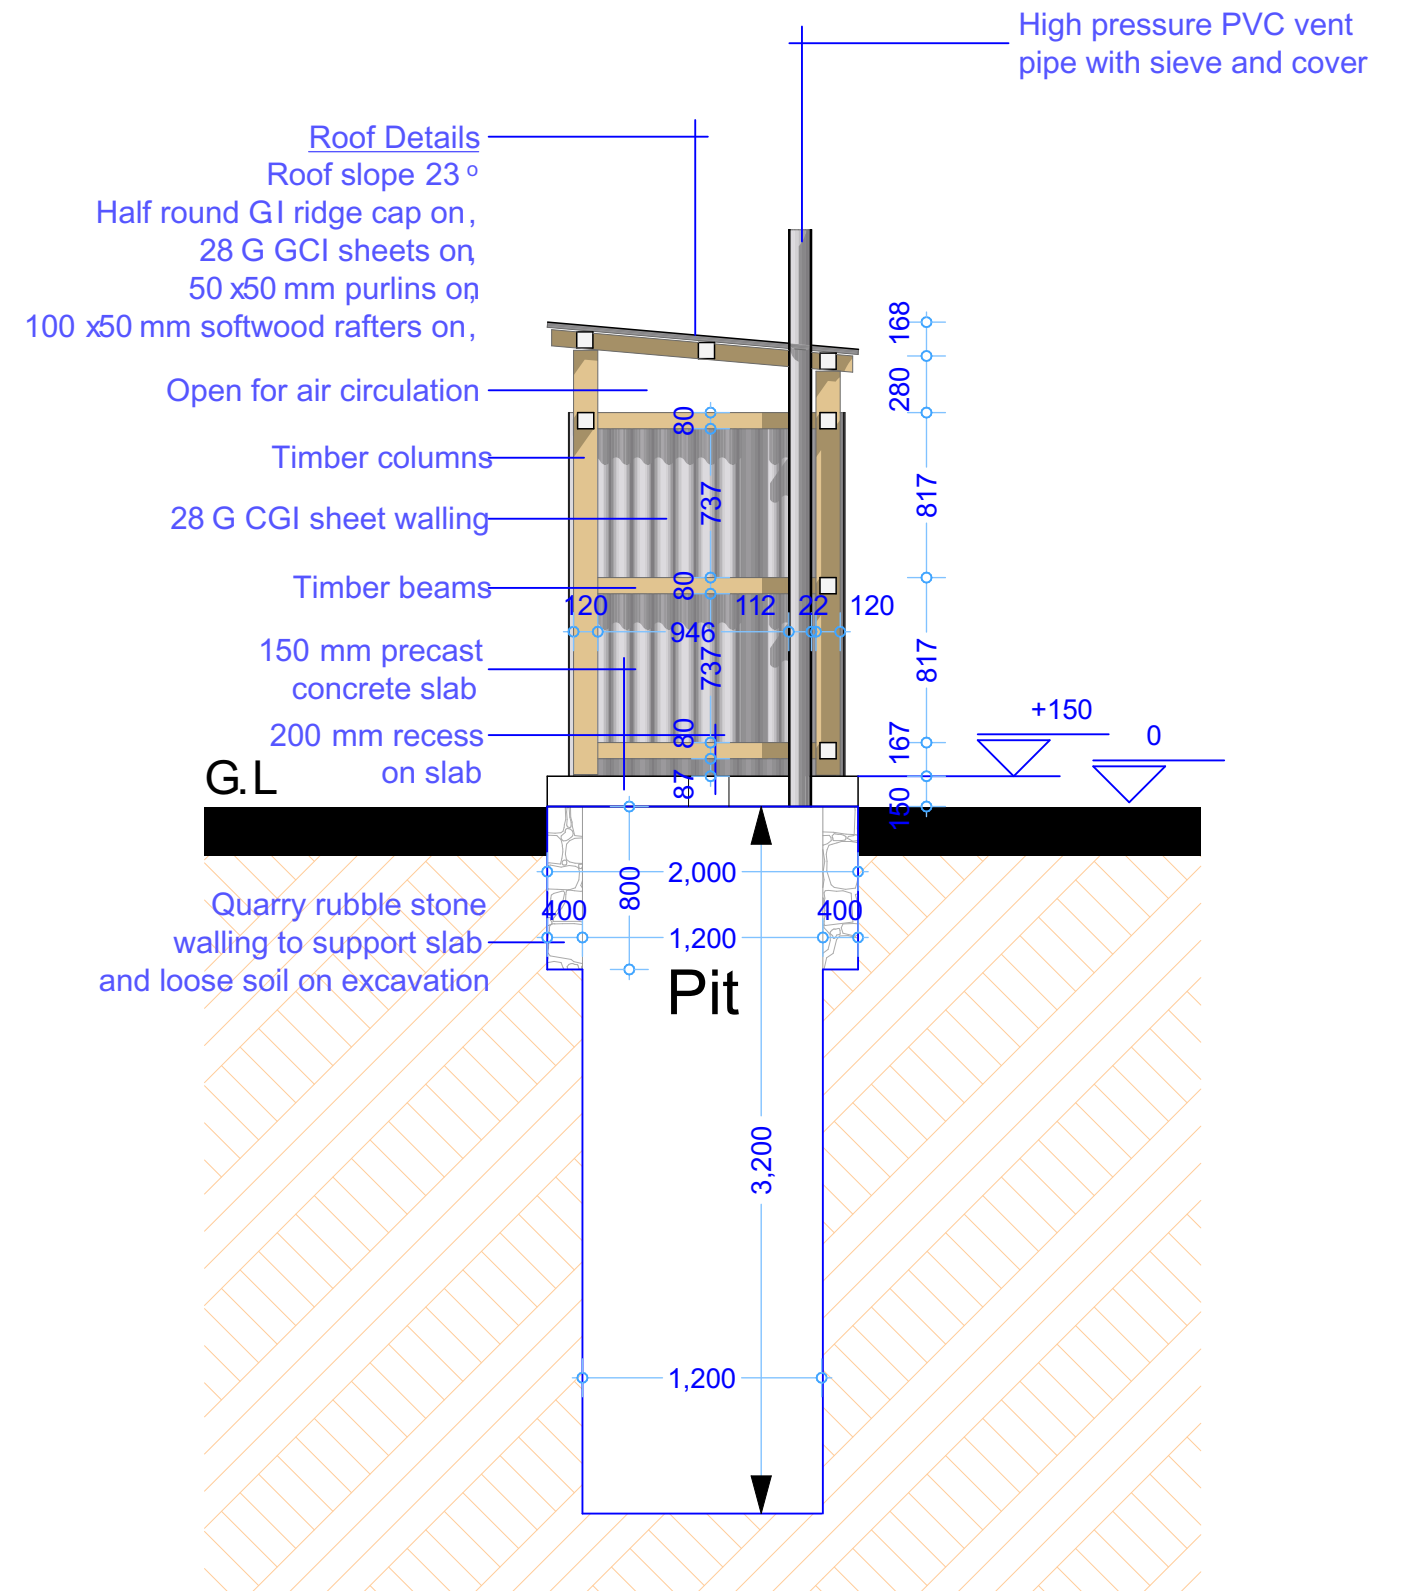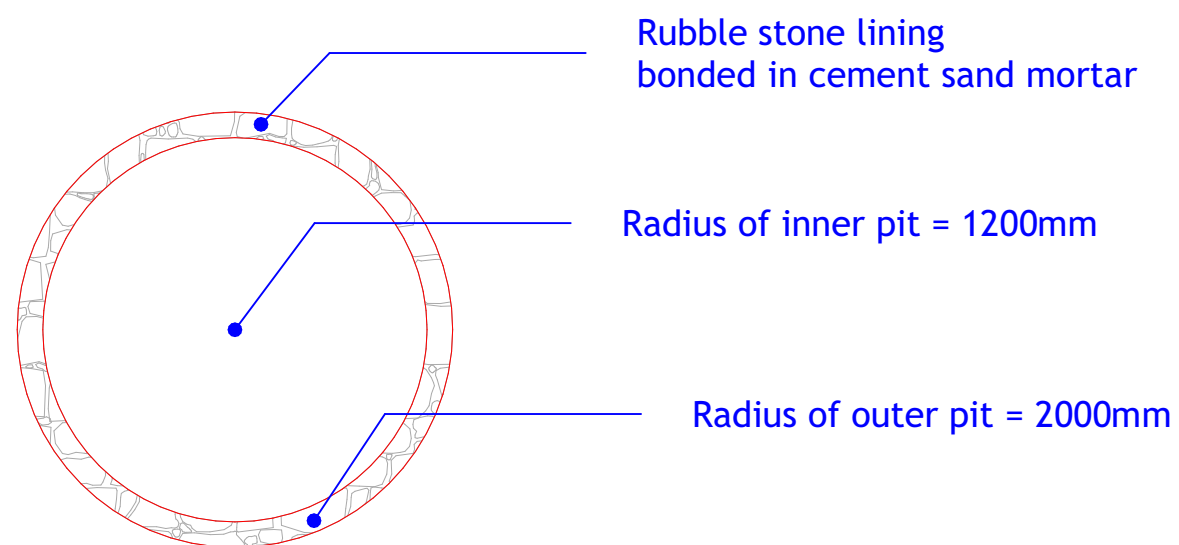

Sectional Elevation

PROJECT.  
PROPOSED PIT LATRINES



SCALE  
DATE SEPT 2019  
DESIGNED BY: W.D  
DRAWN BY: W.D  
REVIEWED BY:  
APPROVED BY:

DRAWING TITLE:  
Details  
DRAWING N°:  
PROJECT N°:

LATRINES

SHEET N°:



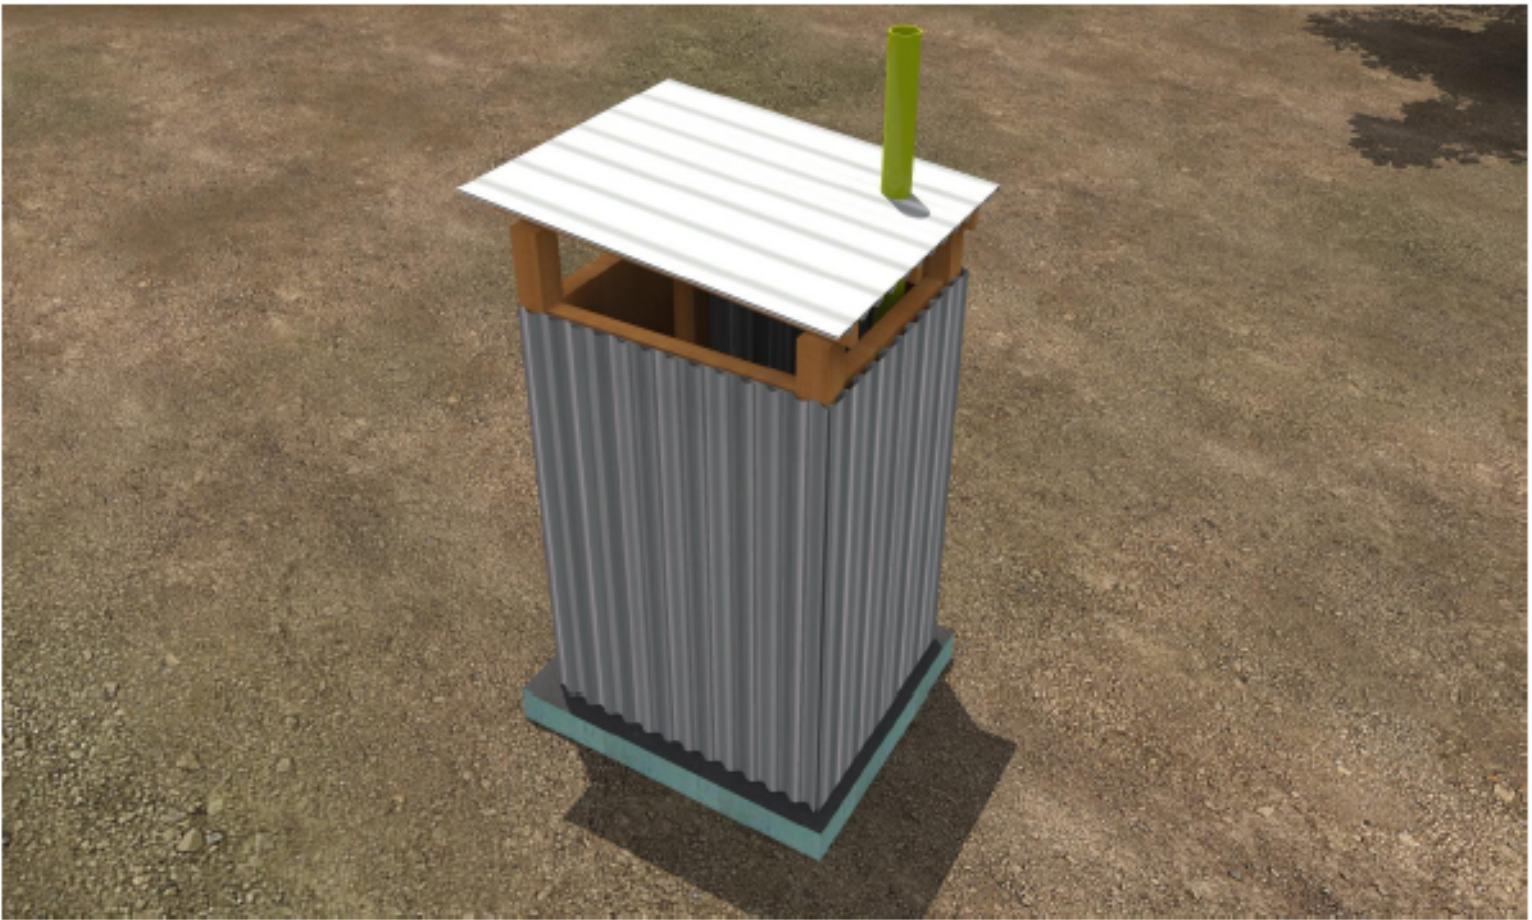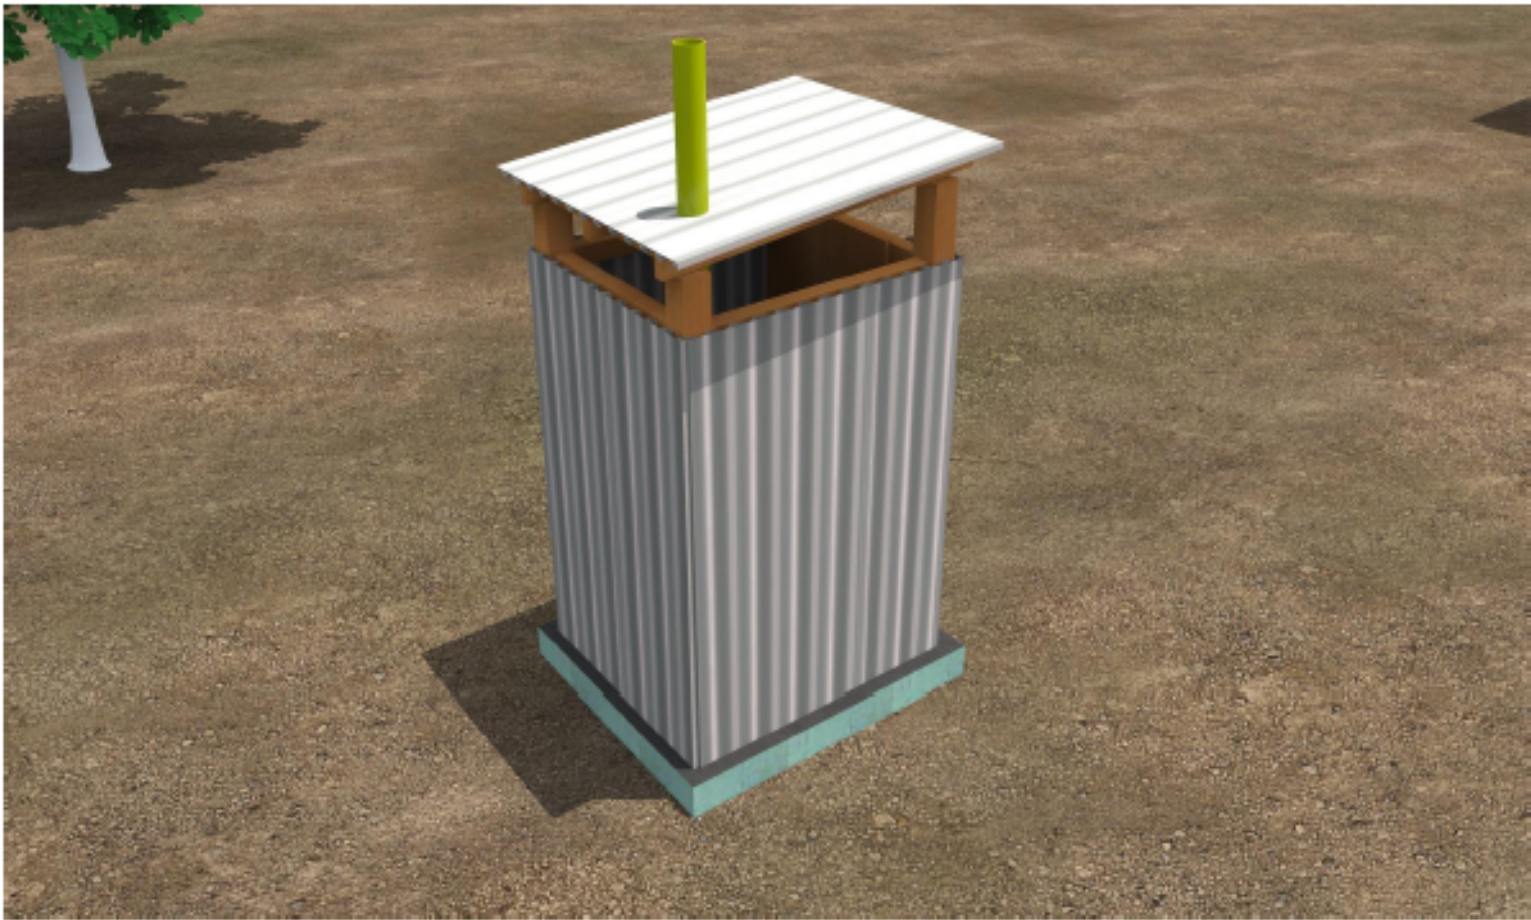

PROJECT.  
PROPOSED PIT LATRINES

SCALE	
DATE	SEPT 2019
DESIGNED BY:	W.D
DRAWN BY :	W.D
REVIEWED BY:	
APPROVED BY:	

DRAWING TITLE: Details
DRAWING N°:
PROJECT N°:

LATRINES
SHEET N°: