




SOUTH ELEVATION

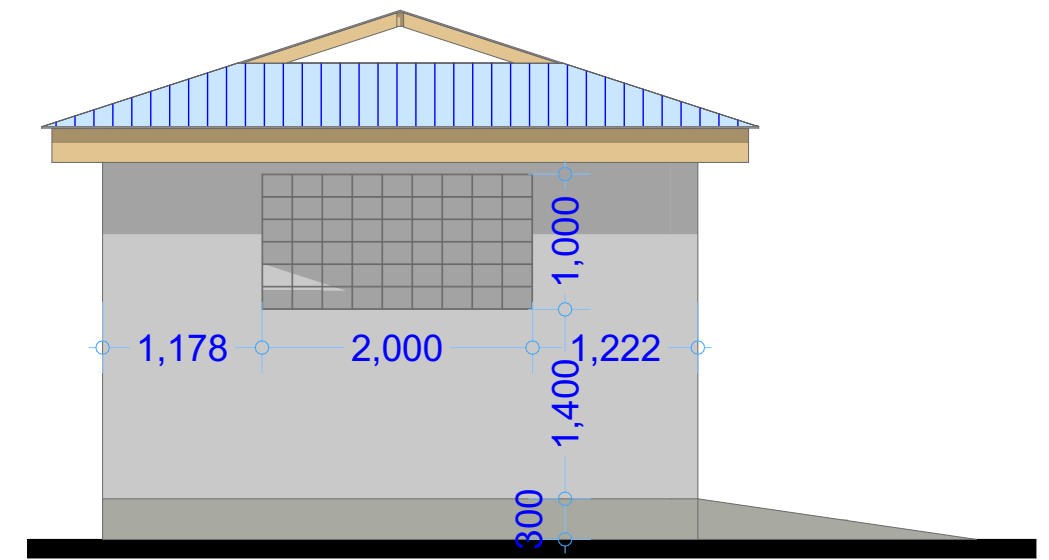

EAST ELEVATION

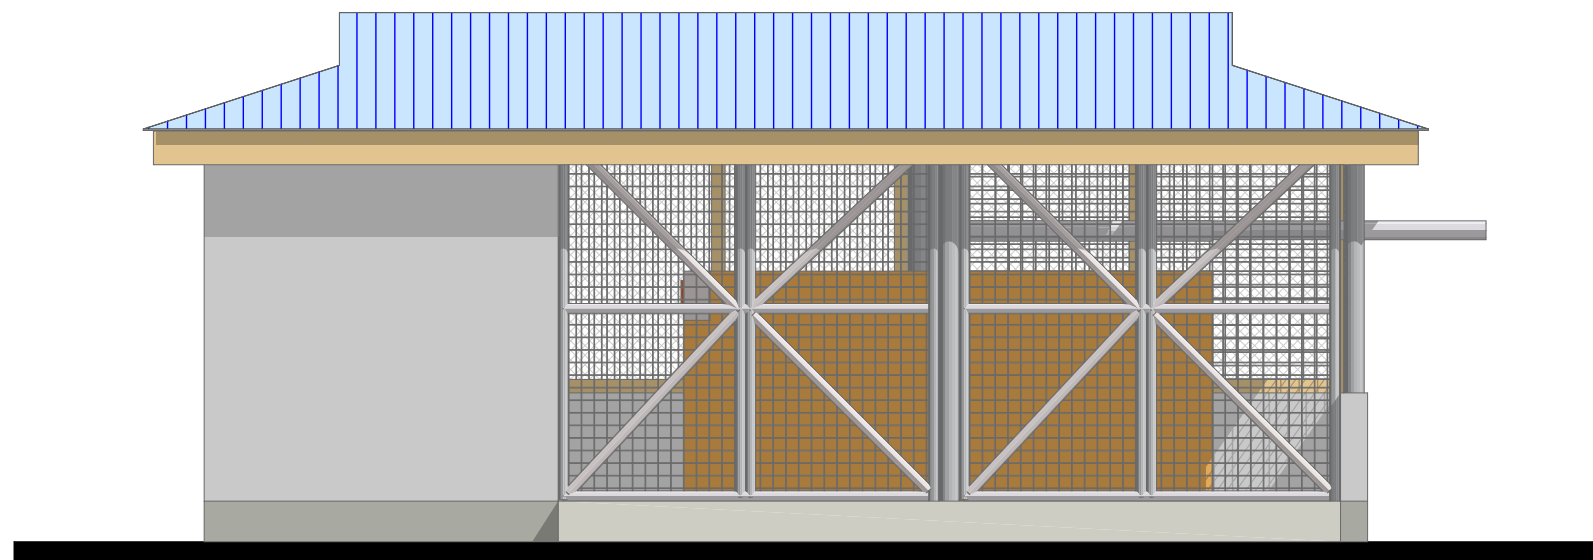

NORTH ELEVATION

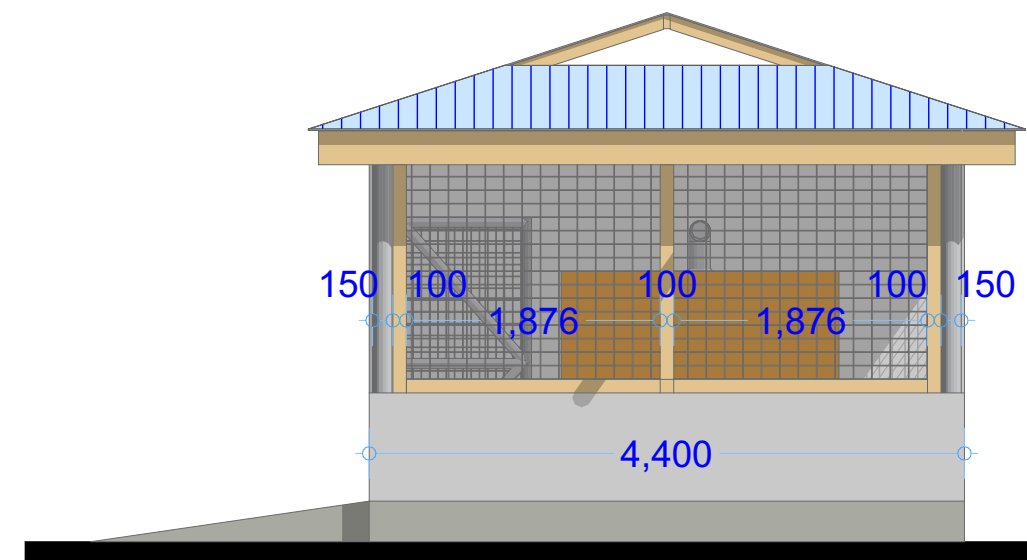

WEST ELEVATION

PROJECT.
 PROPOSED BAIDOA BOREHOLE
 IN SOUTHWEST STATE

SHEET TITLE:
FLOOR LAYOUT

SCALE	
DATE	FEB . 2018
DESIGNED BY:	W.D
DRAWN BY:	
REVIEWED BY:	
APPROVED BY:	

DRAWING TITLE:
DRAWING N°:
PROJECT N°:

GENERATOR SHED
SHEET N°: