



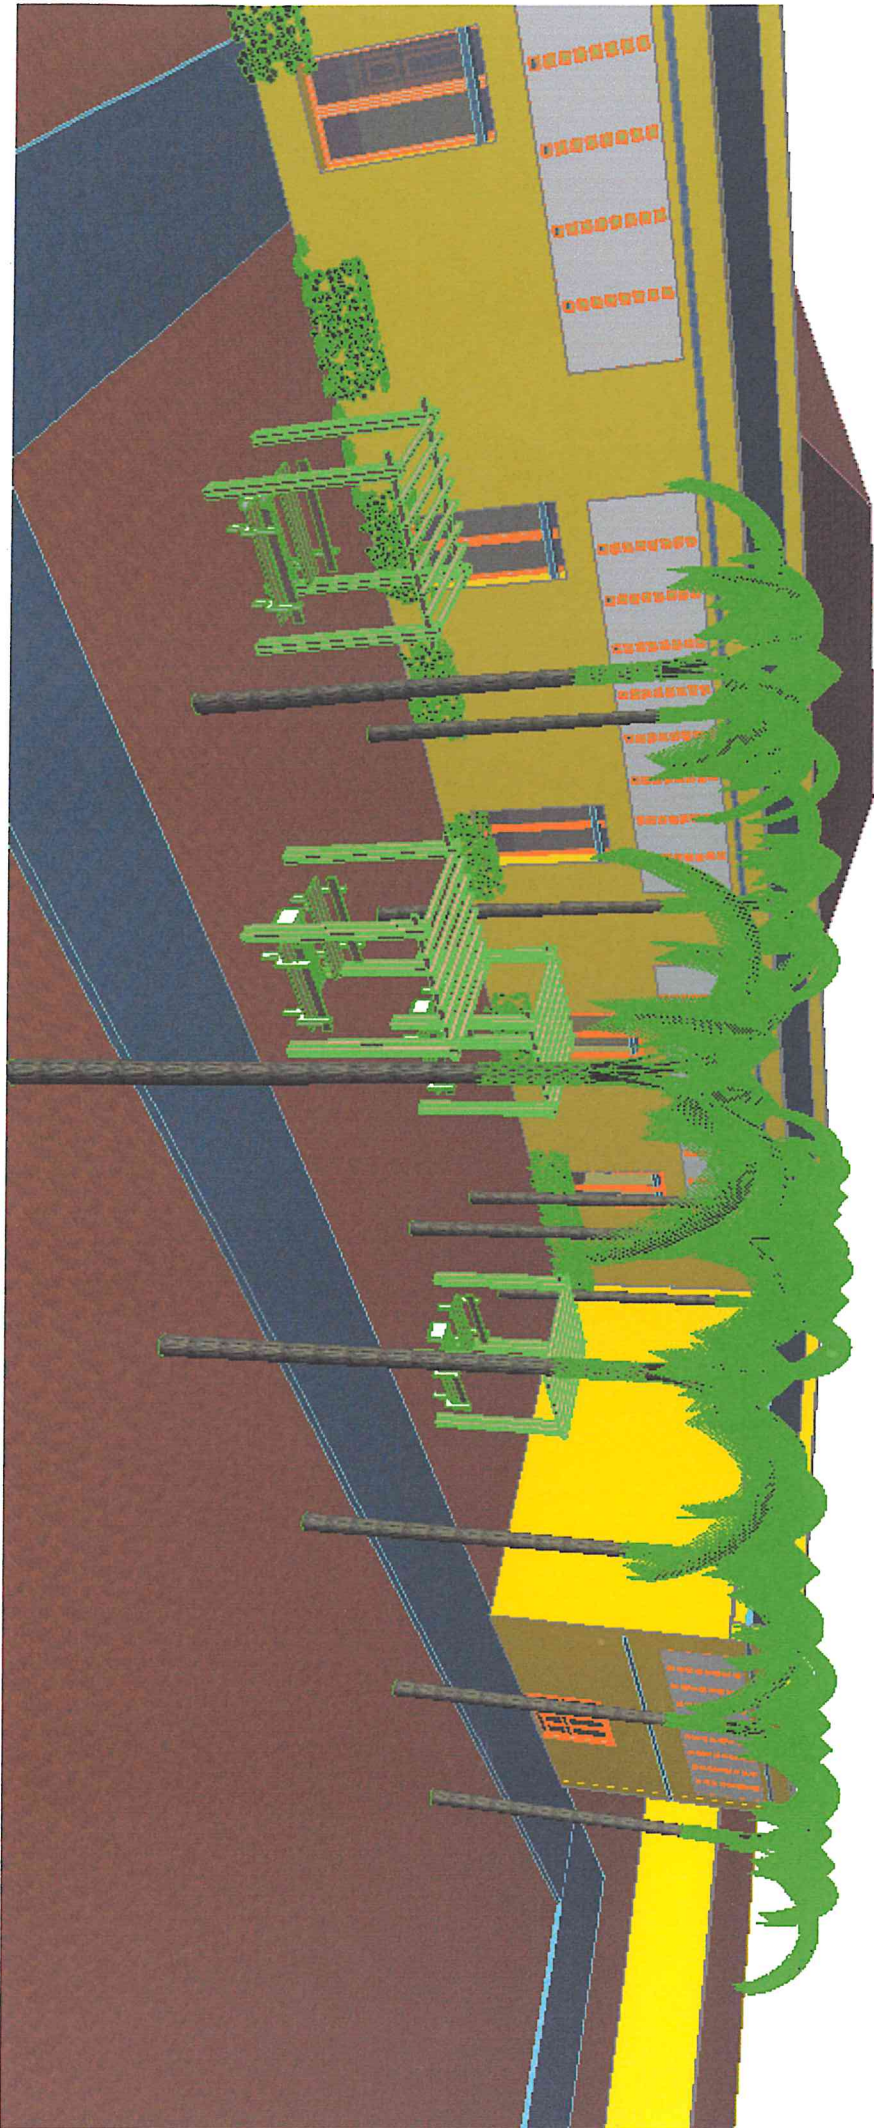

PERSPECTIVE 3D VIEW




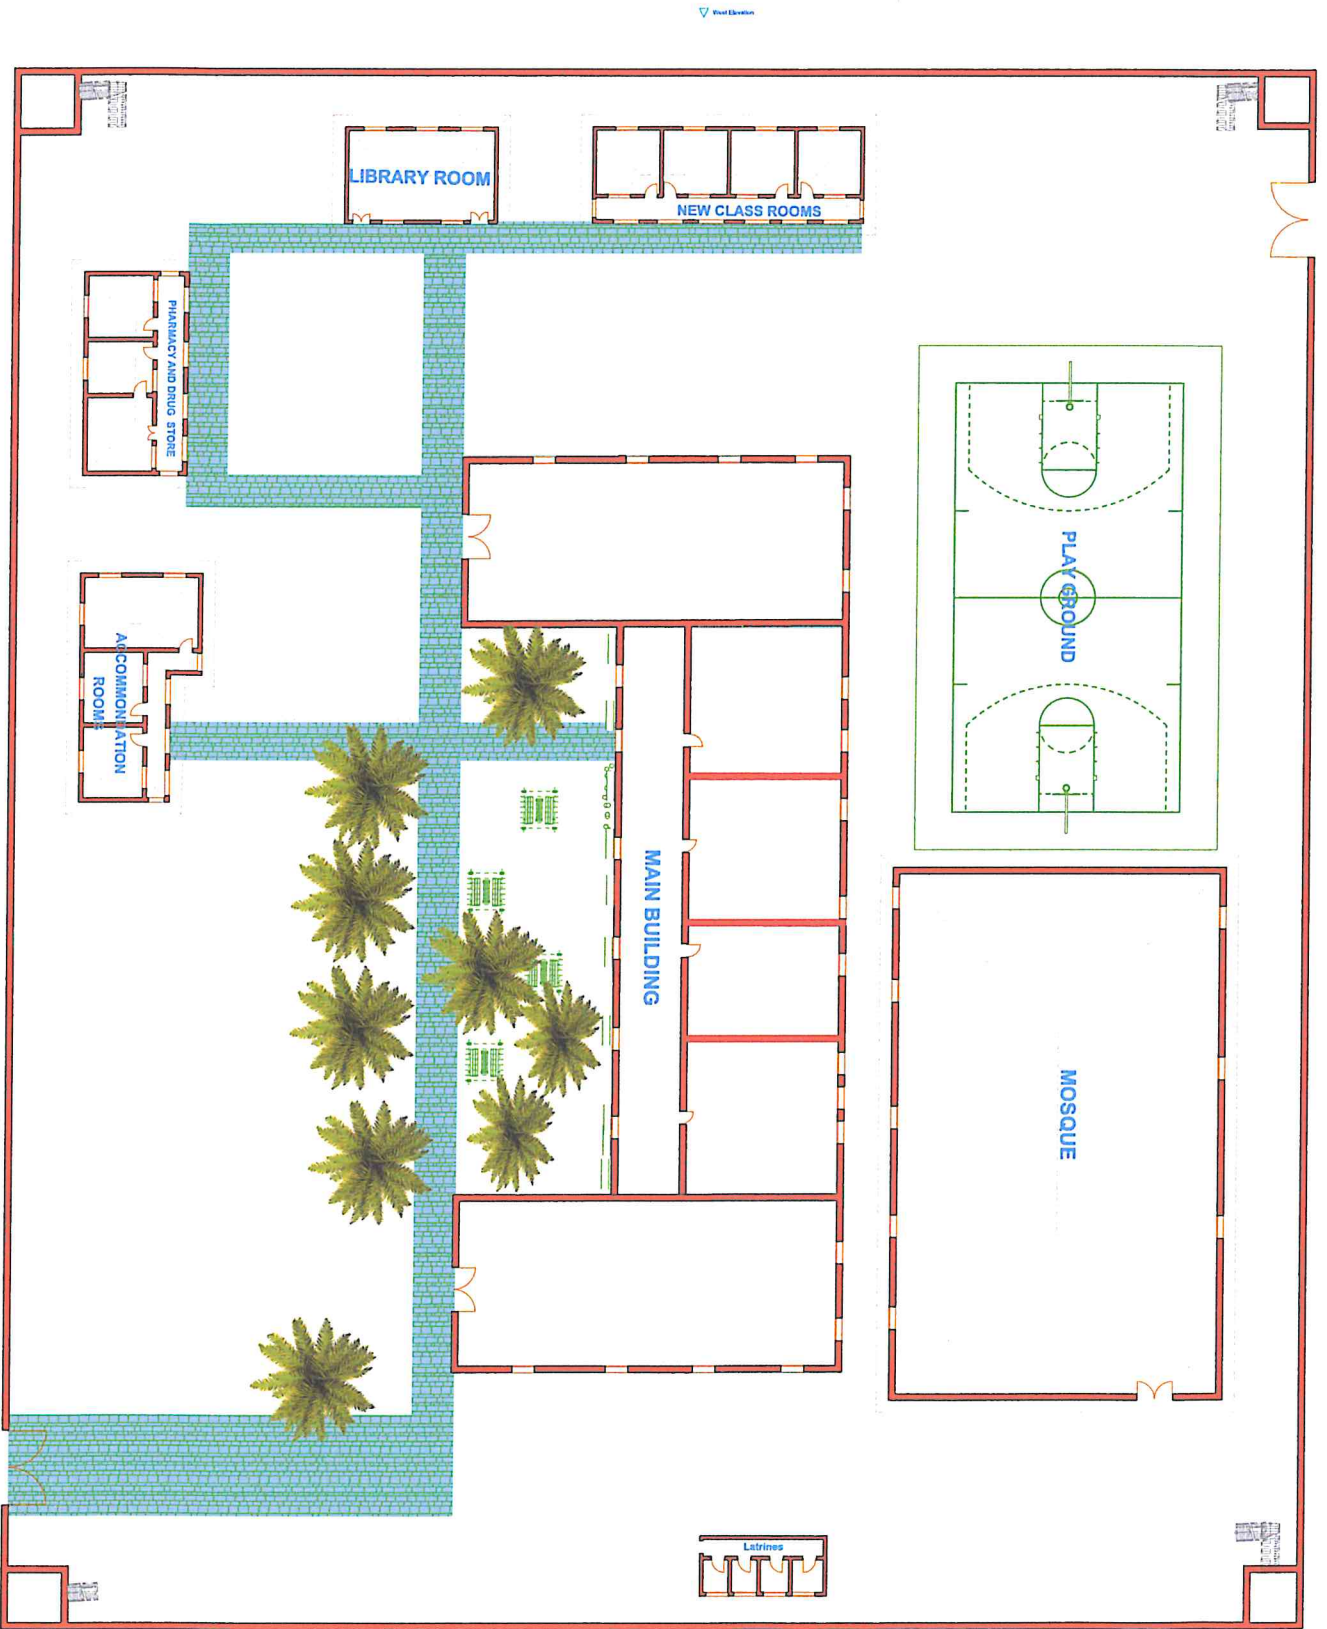


PLAN NAME : PLOT PLAN

SCALE 1:100

LOCATION : KISMAYO MALE TRANSITION CENTRE

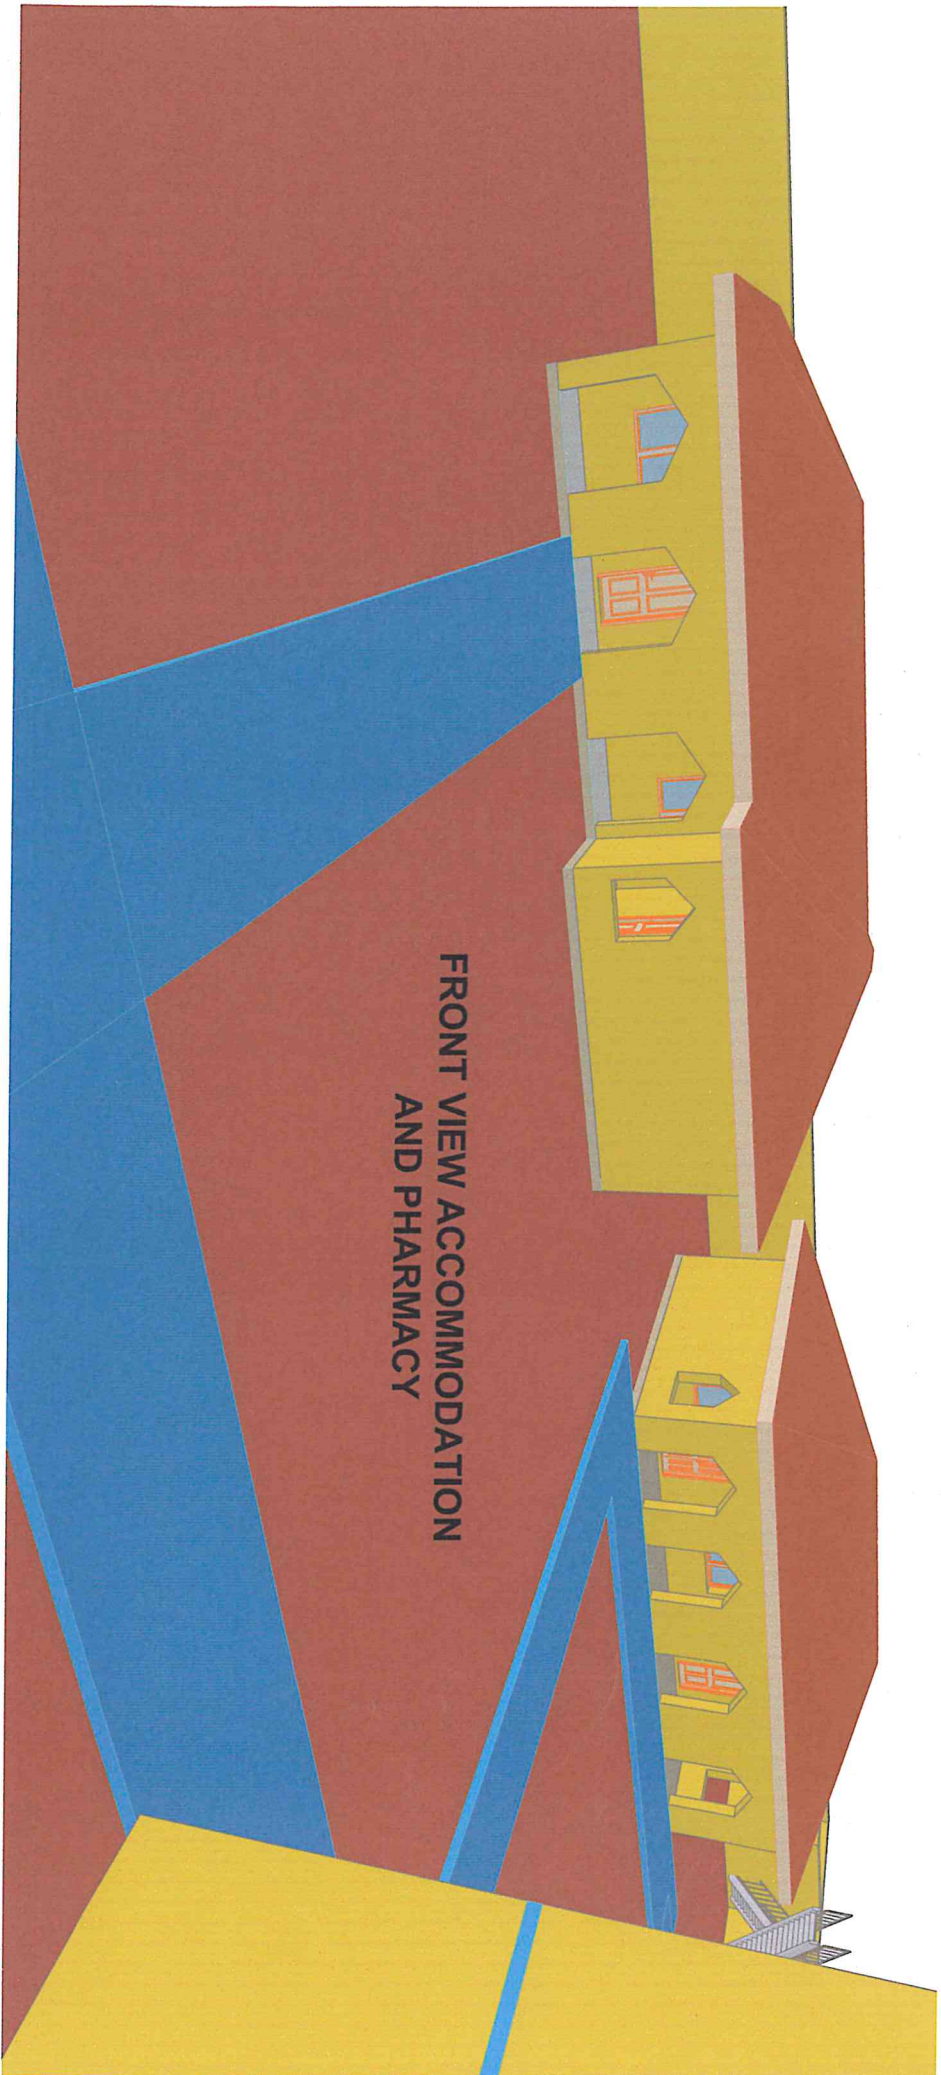


FRONT VIEW ACCOMMODATION
AND PHARMACY

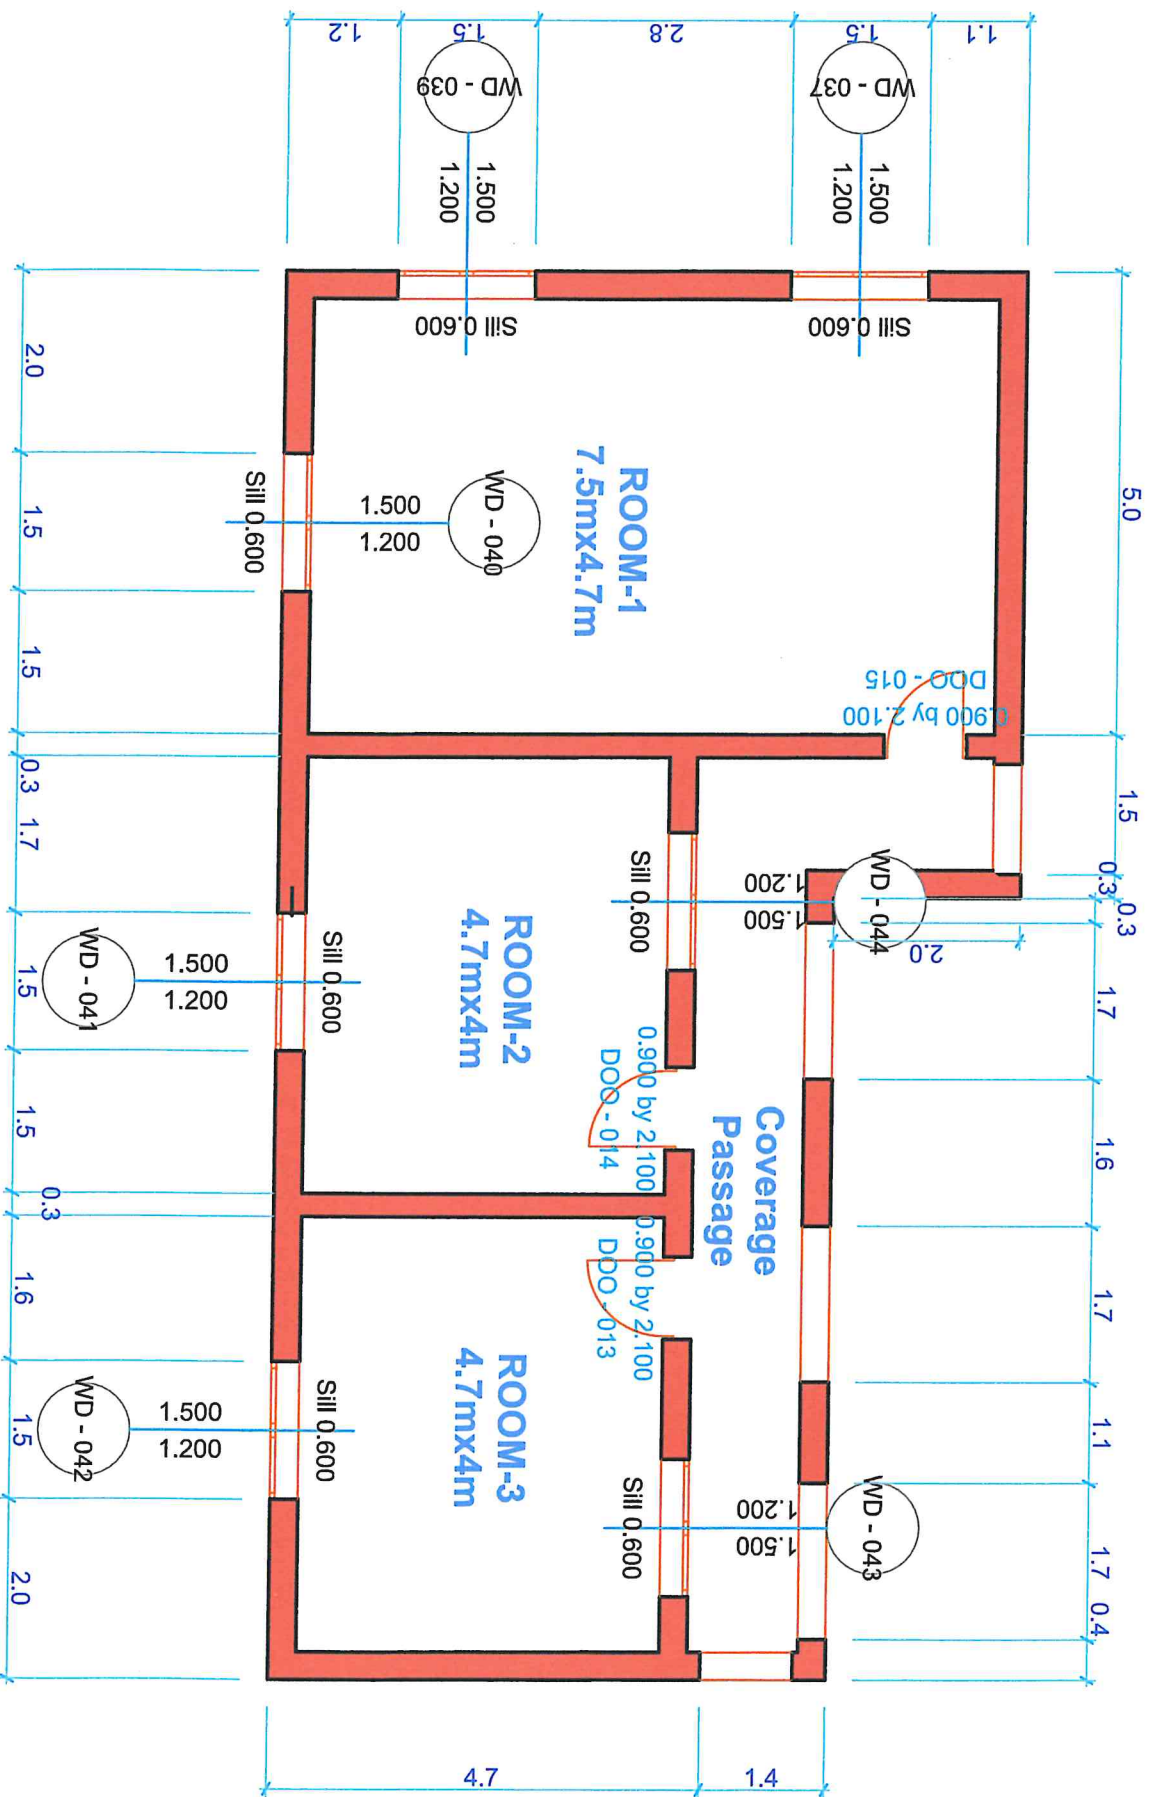


MASTER PLAN OF ACCOMMODATION ROOMS

Scale 1:100

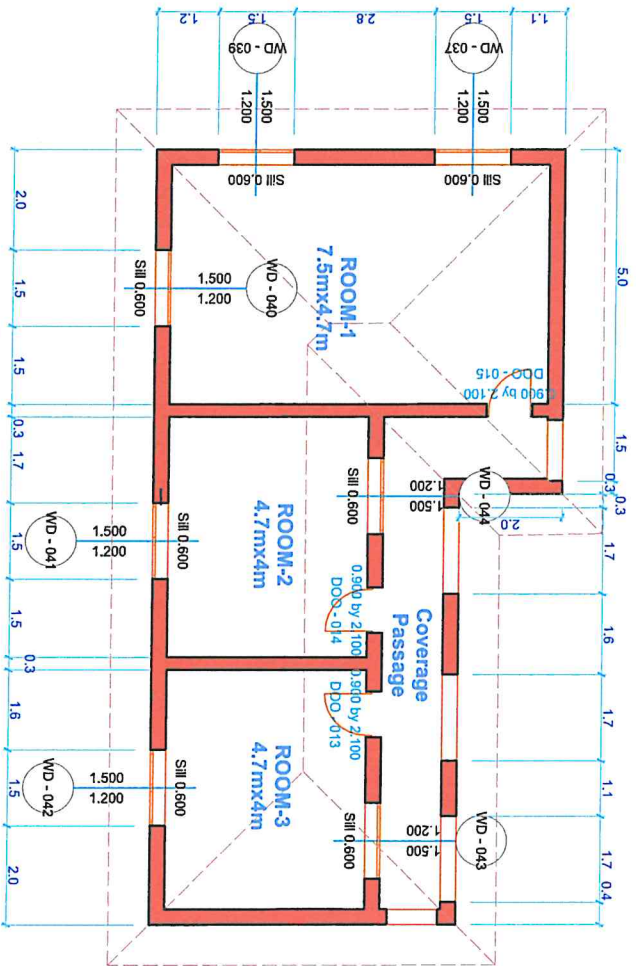



MASTER PLAN OF ACCOMMODATION ROOMS
Scale 1:100

FRONT VIEW ACCOMMODATION
Scale 1:100

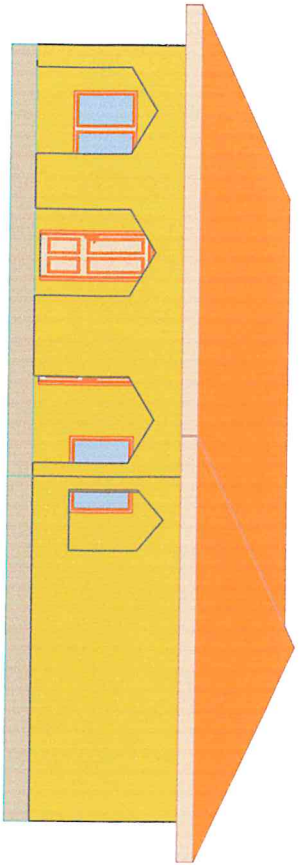


Back VIEW ACCOMMODATION
Scale 1:100

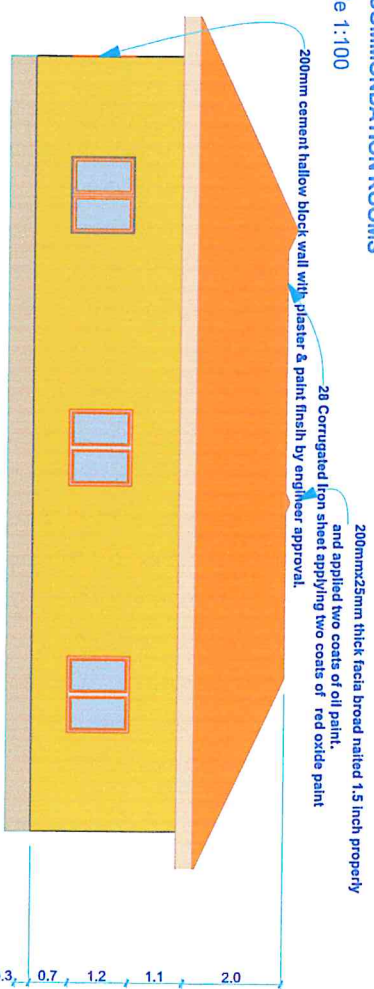

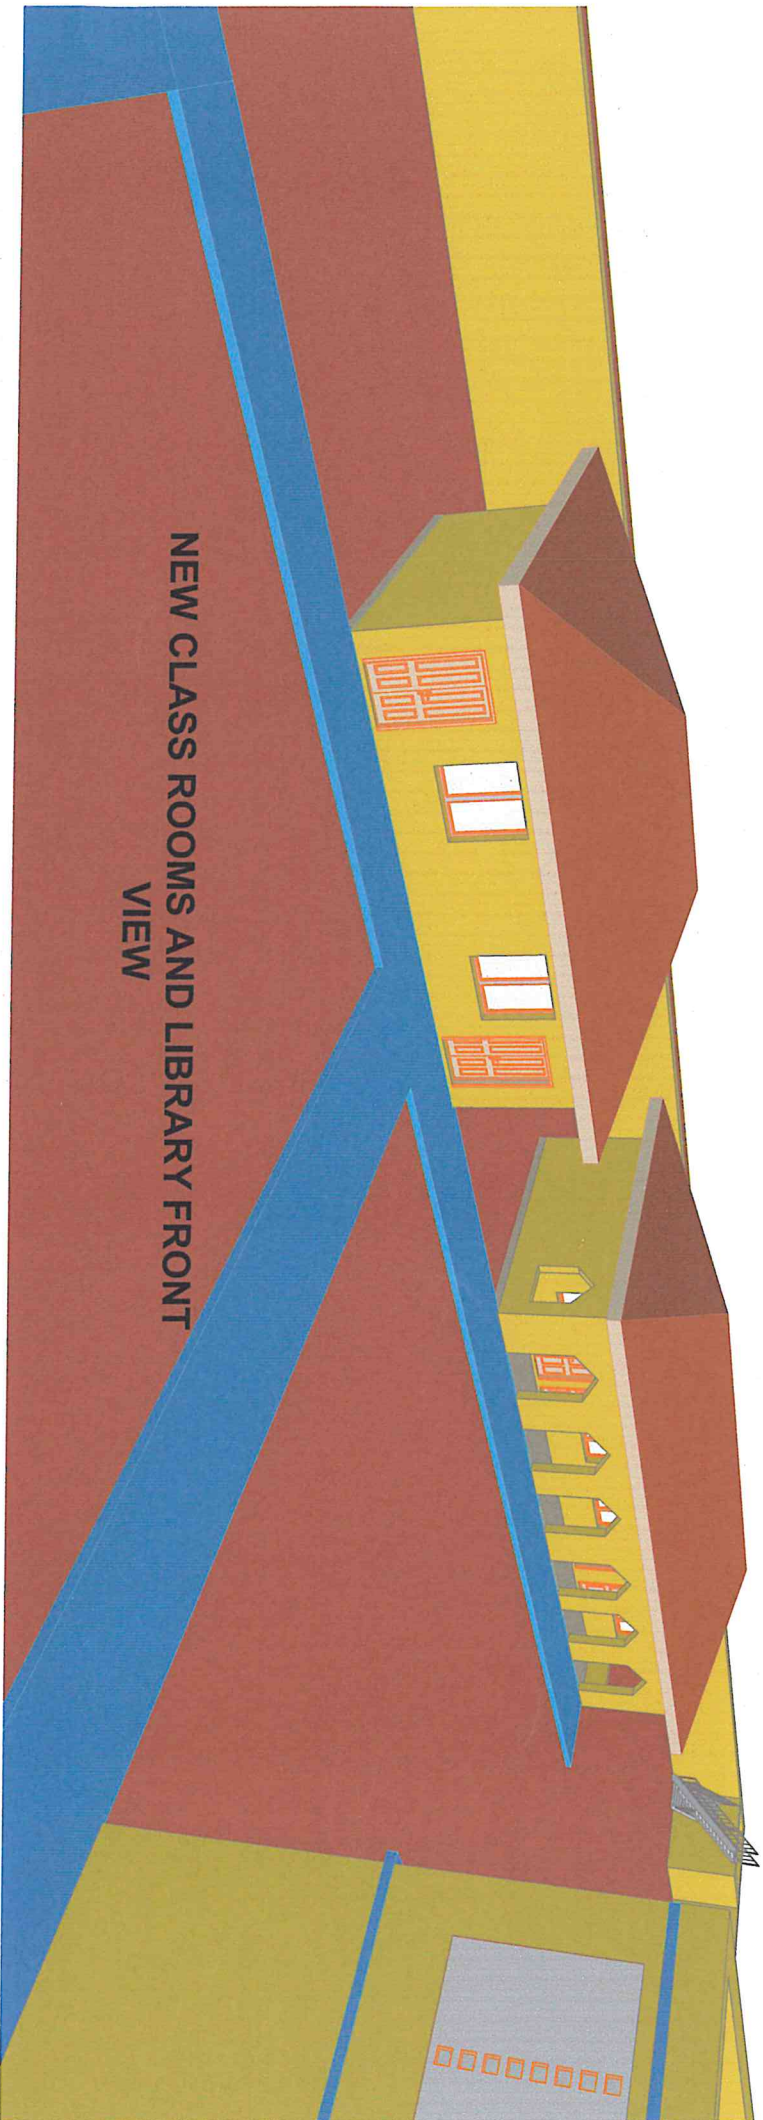


**NEW CLASS ROOMS AND LIBRARY FRONT
VIEW**

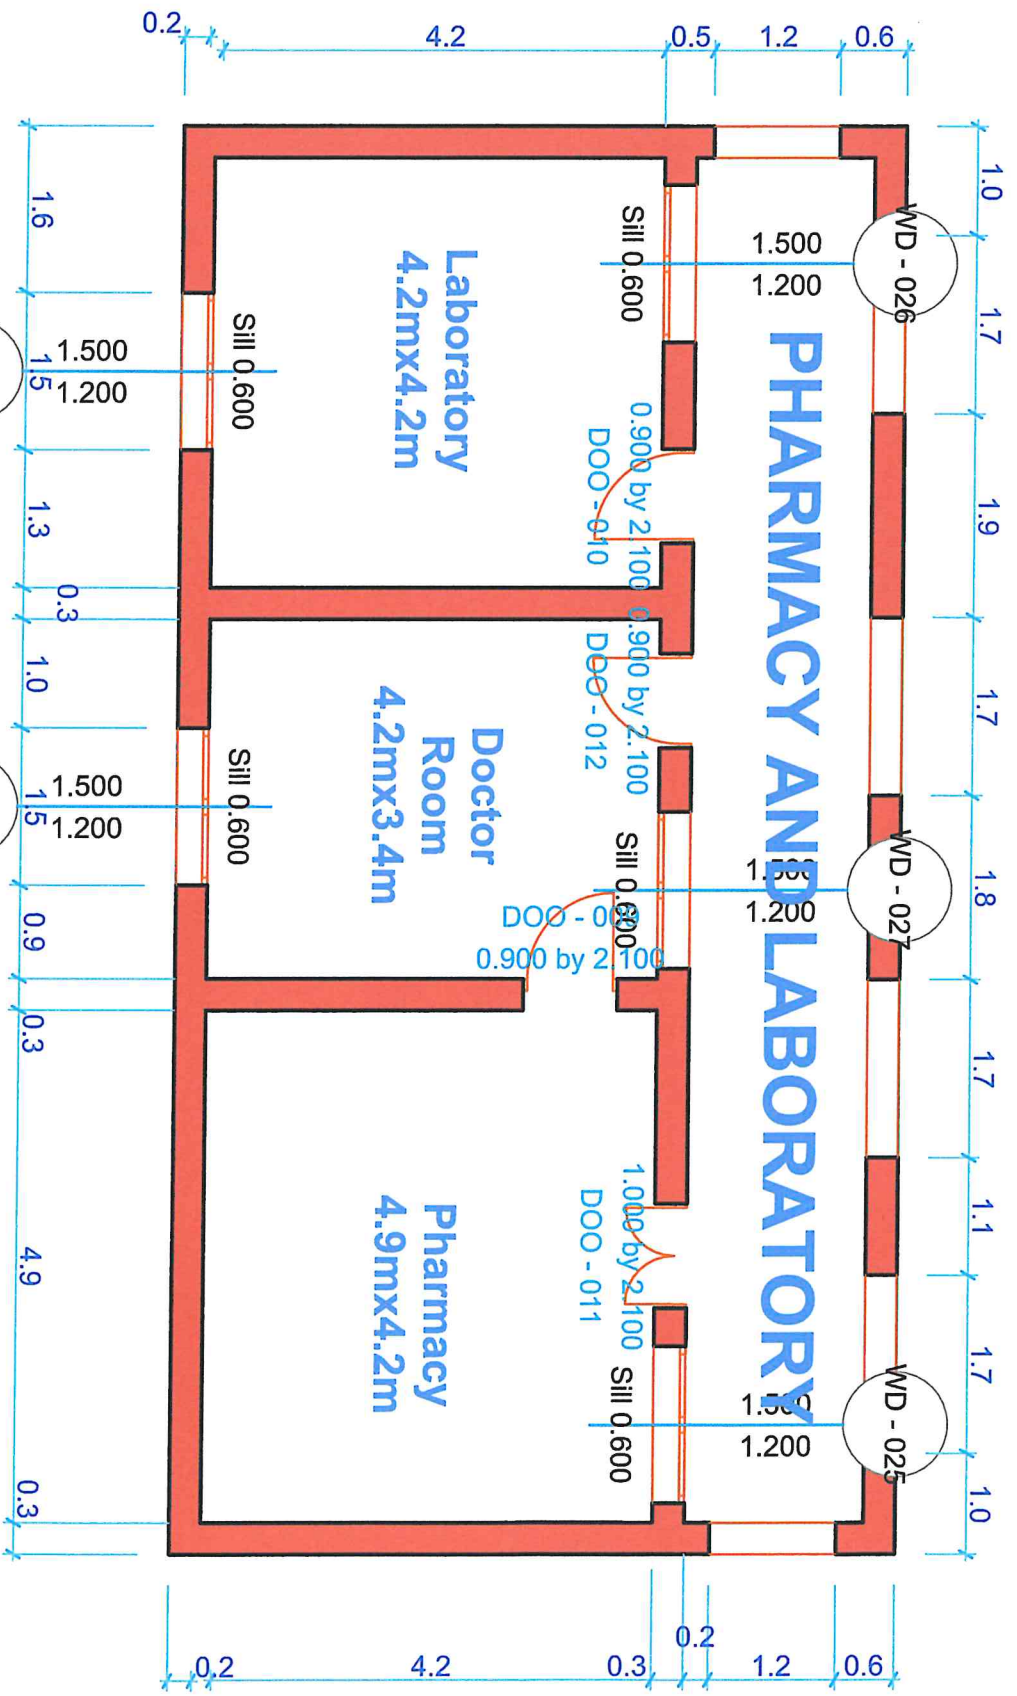

MASTER PLAN : PHARMACY AND LAB


Scale 1:100

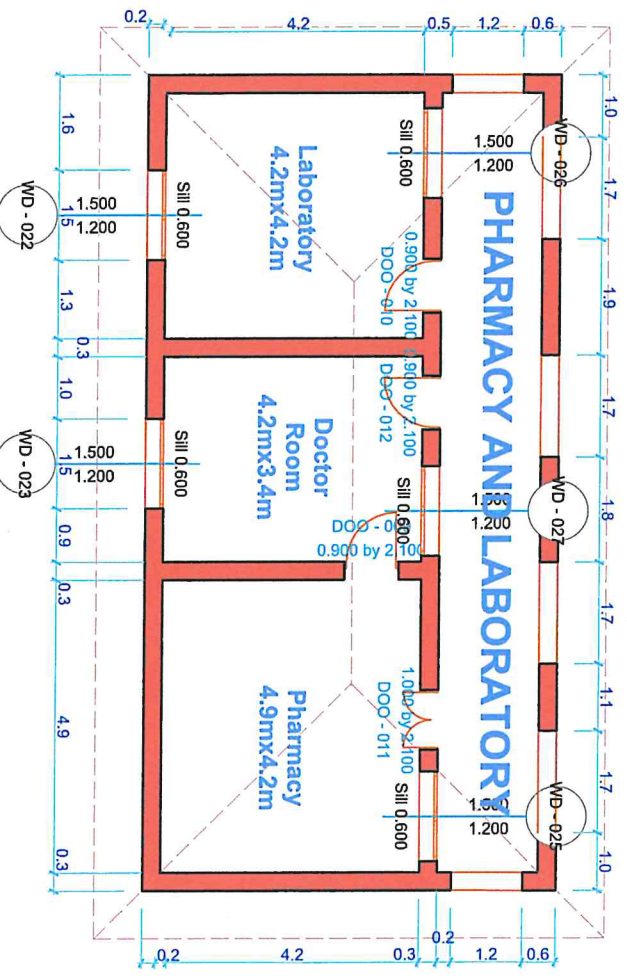


MASTER PLAN : PHARMACY AND LAB

Scale 1:100


200mm cement hollow block wall with plaster & paint finish by engineer approval.
 28 Corrugated iron sheet applying two coats of red oxide paint
 200mmx25mm thick fascia board nailed 1.5 inch properly
 and applied two coats of oil paint.

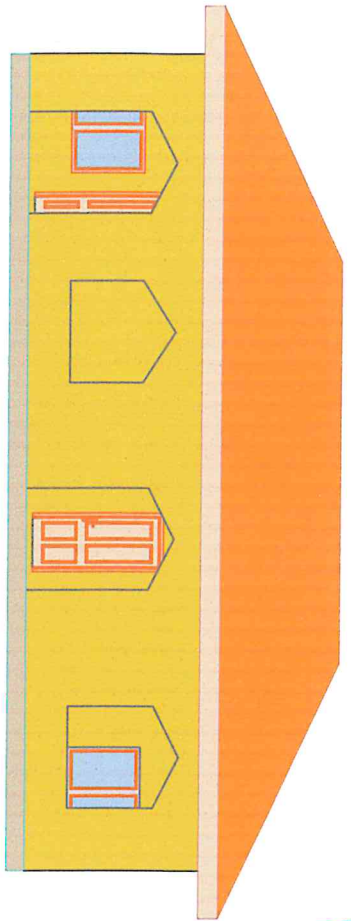


FRONT ELEVATION PHARMACY AND LAB

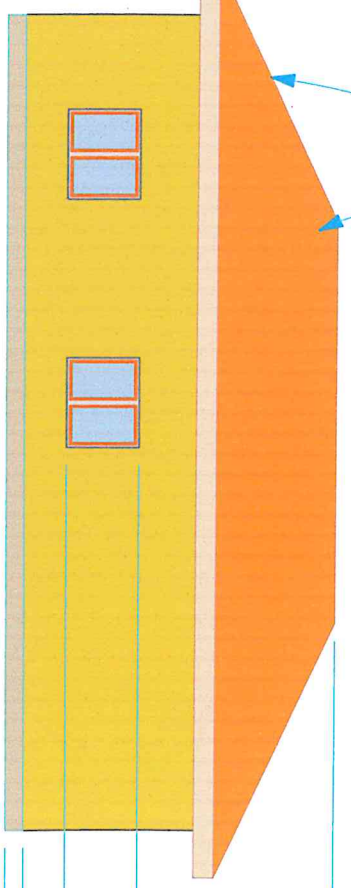


BACK ELEVATION PHARMACY AND LAB

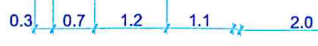


FRONT VIEW LIBRARY

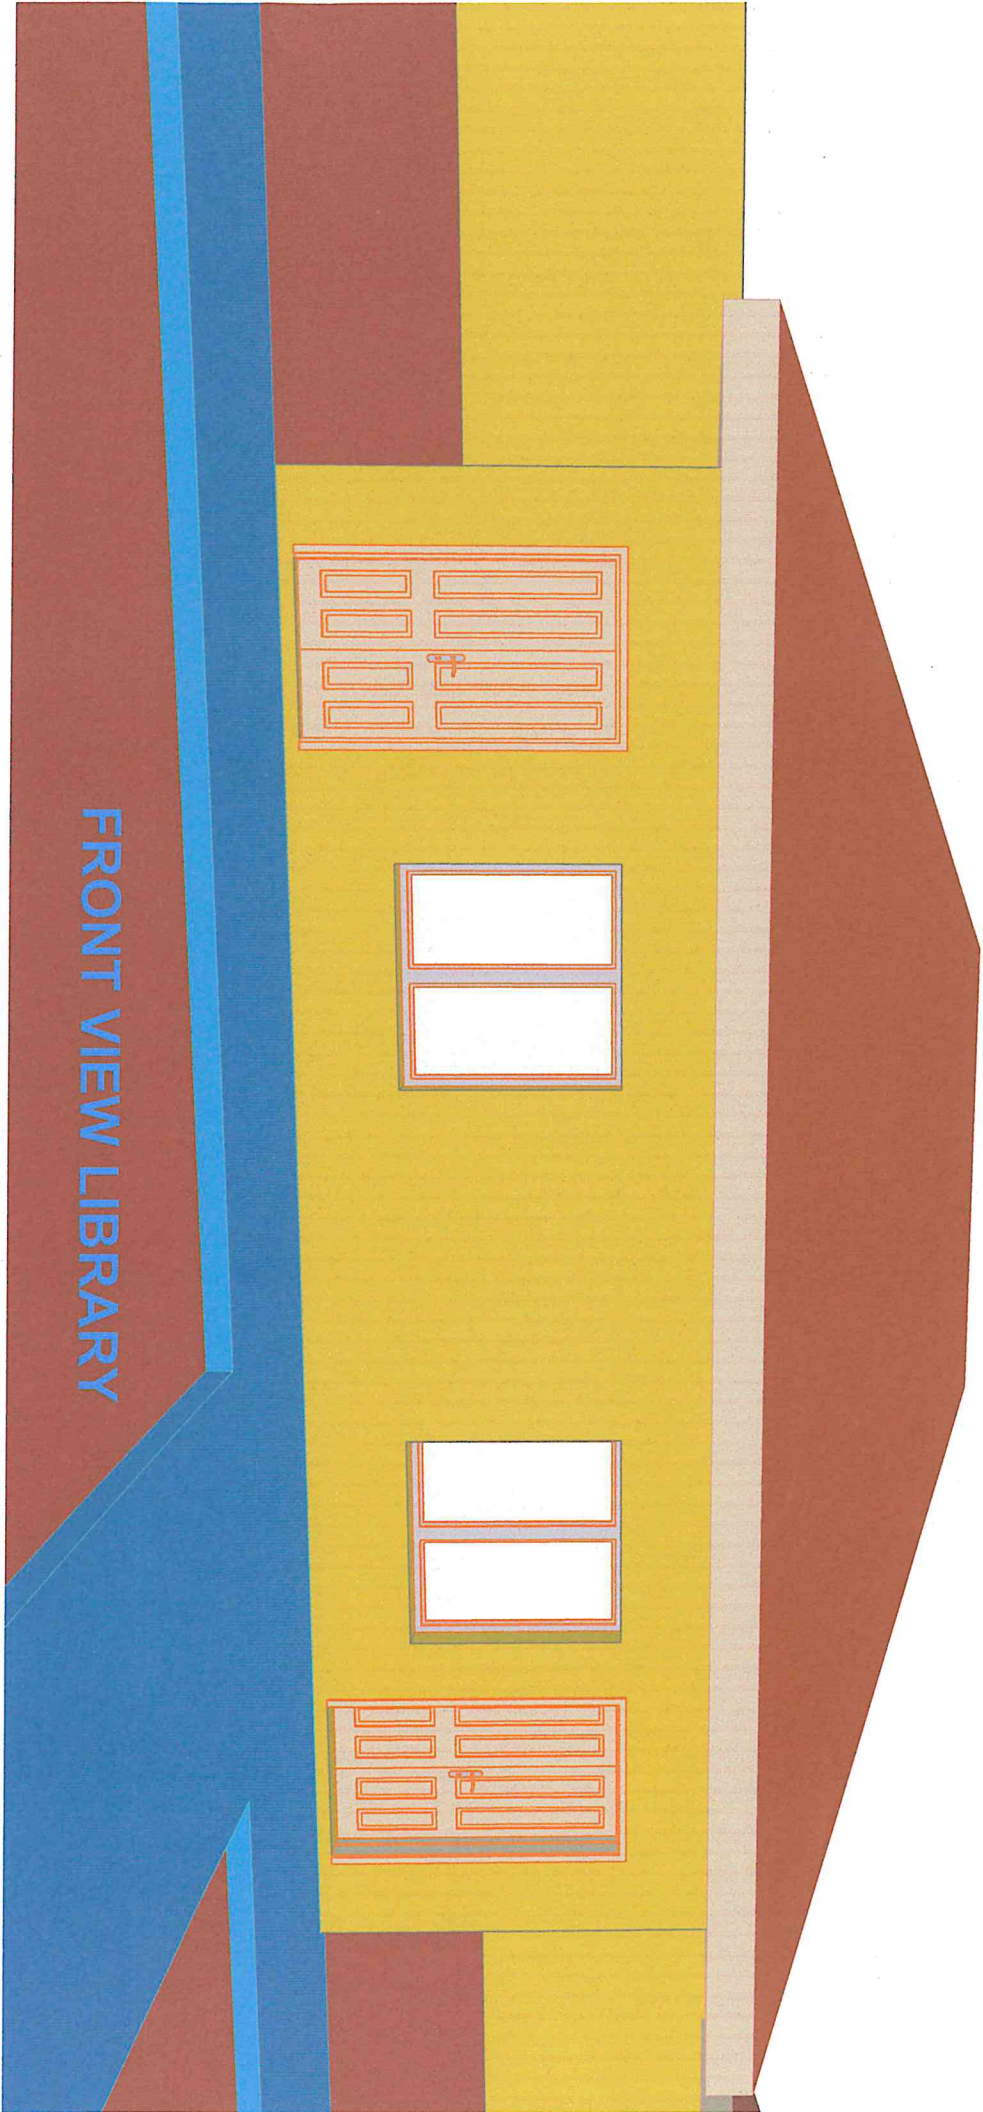

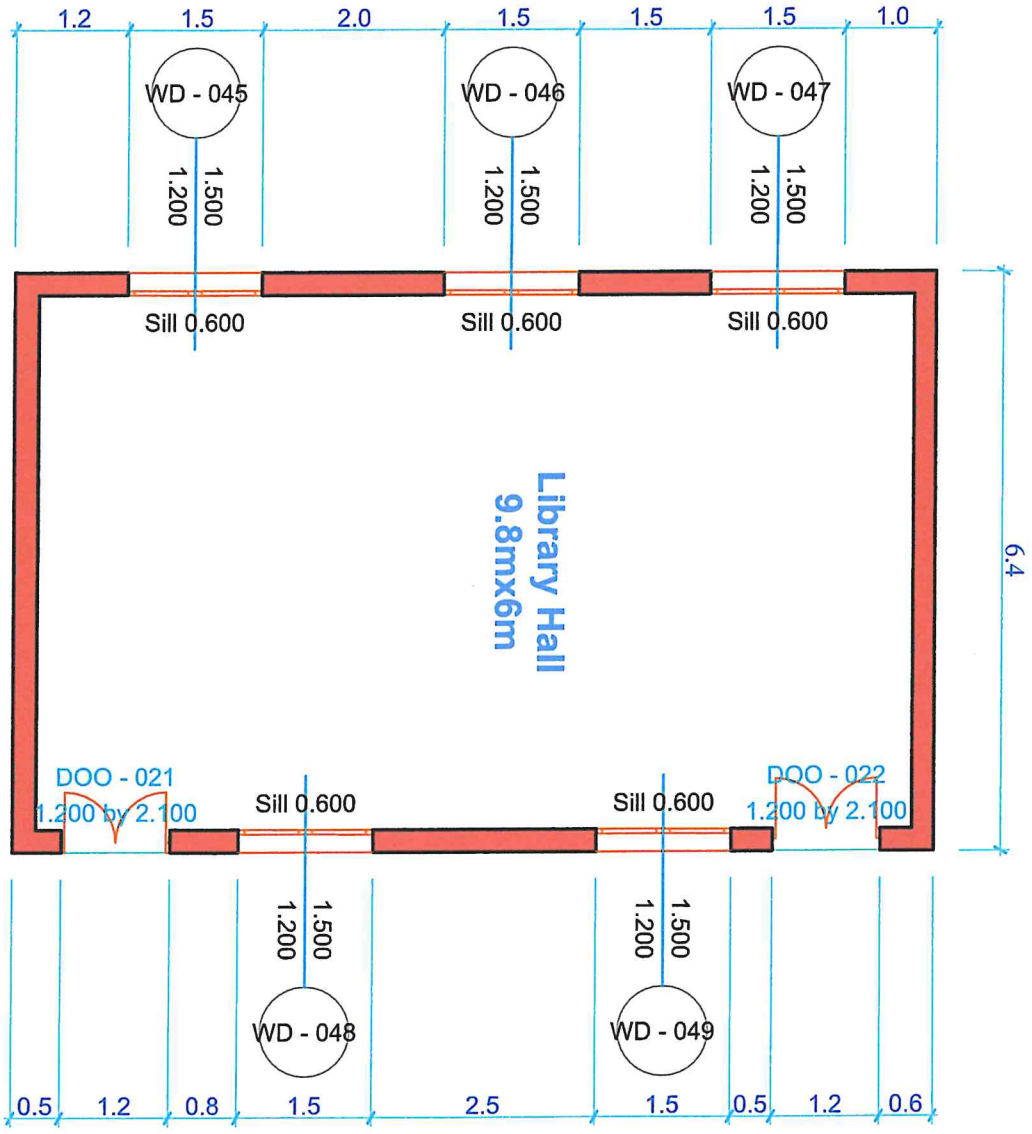


MASTER PLAN : LABRARY HALL

Scale 1:100

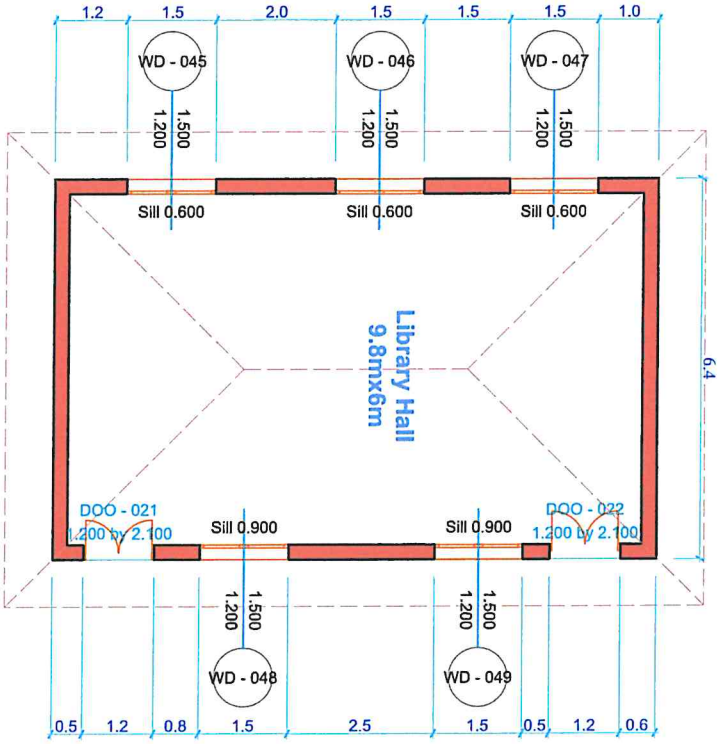


MASTER PLAN : LIBRARY HALL

Scale 1:100

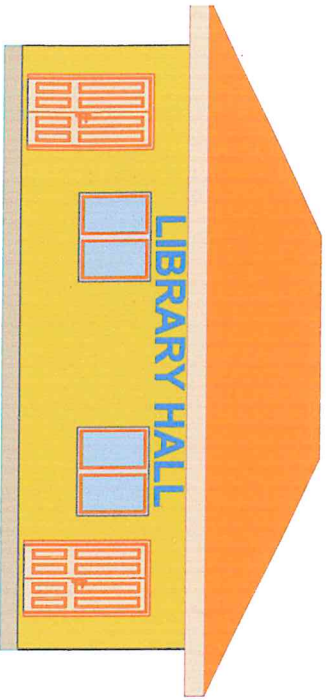


FRONT VIEW LIBRARY HALL

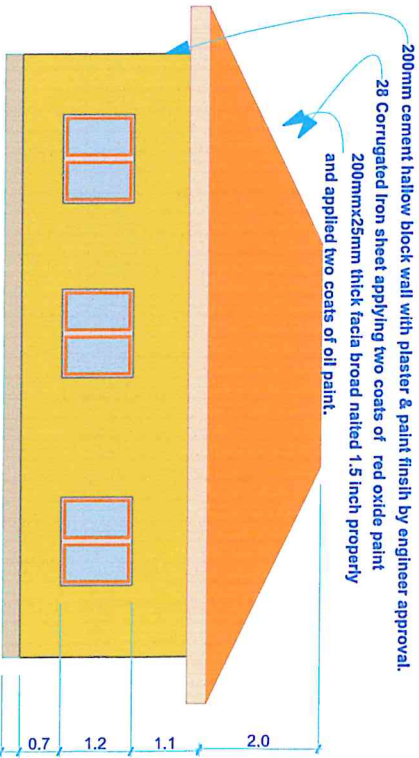

BACK VIEW LIBRARY HALL

Scale 1:100

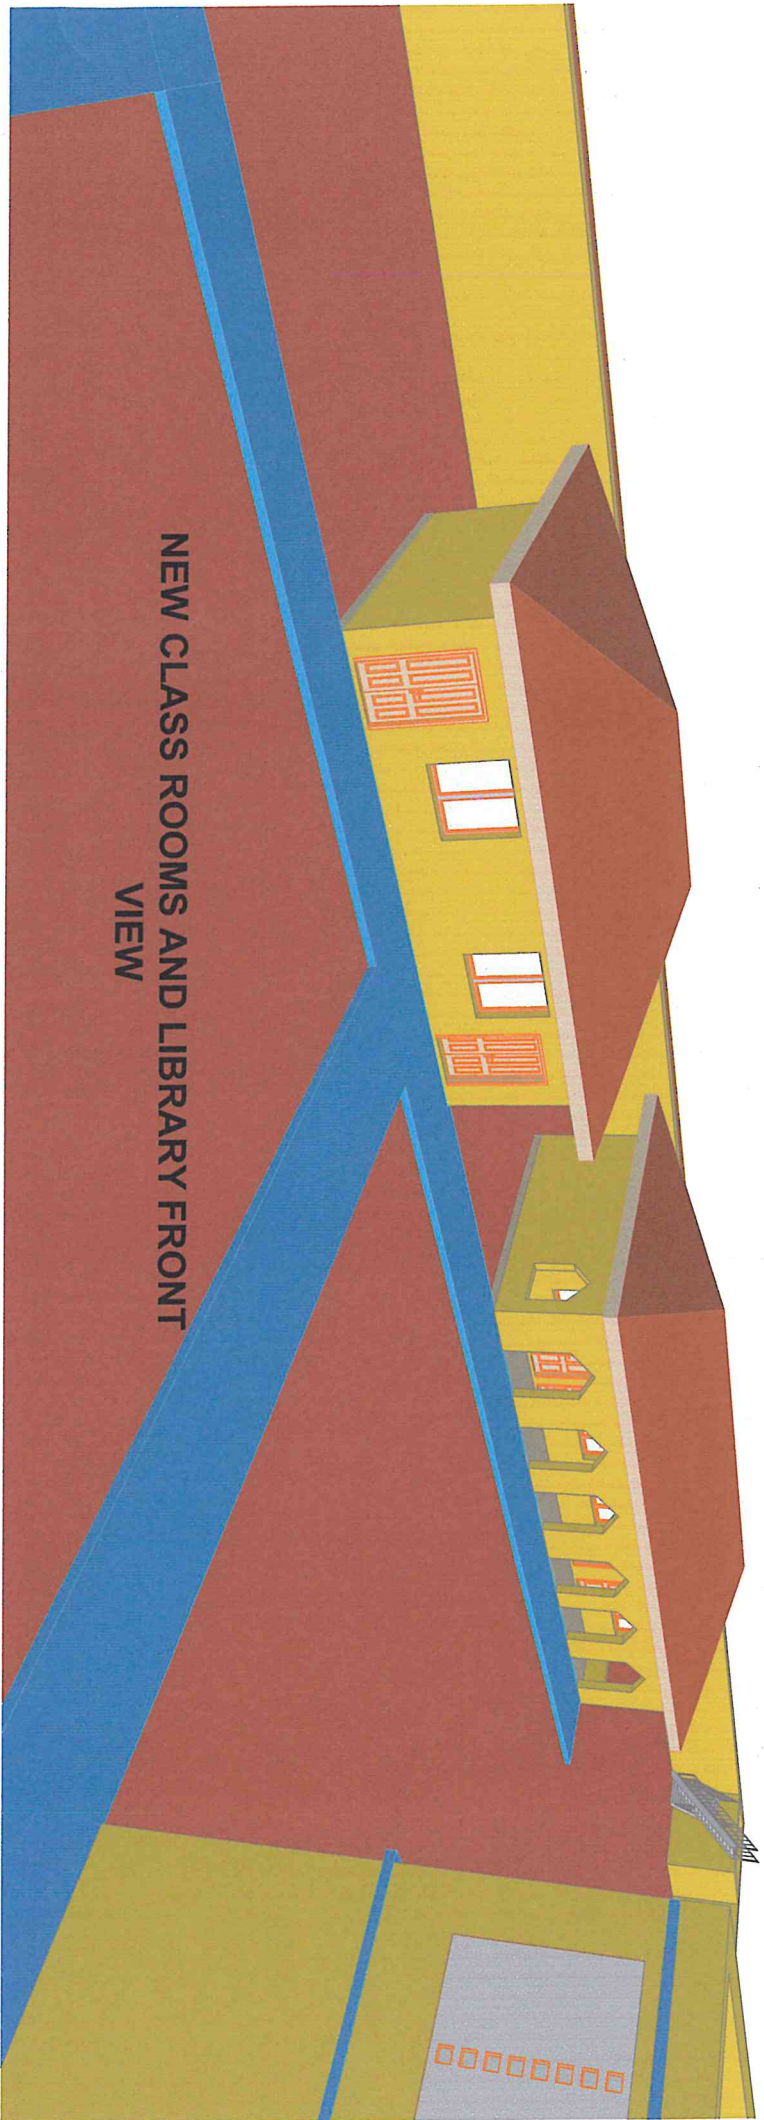

**NEW CLASS ROOMS AND LIBRARY FRONT
VIEW**

MASTER PLAN : New Class Rooms

Scale 1:100

