



MARKA DISTRICT CENTER REHABILITATION

CLIENT.



SOUTHWEST STATE OF SOMALIA

PROJECT:

PROPOSED REHABILITATION OF MARKA DISTRICT CENTER

-MARKA TOWN-

IMPLEMENTED BY:

DAL*BILE

A NATION IS BUILT BY ITS PEOPLE

PROPOSED REHABILITATION OF MARKA DISTRICT CENTER - MARKA TOWN -

August 2019

DRAWING INDEX





	SHEET N ^o	DRAWING N ^o	DRAWING CONTENT
01.	01/16		Cover page.
02.	02/16		Drawing Index.
03.	03/16		Site map.
04.	04/16		Site photos.
05.	05/16		Existing Lyout
06.	06/16		3D RENDER 1
07.	07/16		3D Render 2.
08.	08/16		3D Render 3.
09.	09/16	Main Building	Floor Plan
10.	10/16		Elevations & Sections
11.	11/16		3D RENDER View
12.	12/16		Septic Tank & Soak pit.
13.	13/16		Elevated PVC Tank Structure
14.	14/16	Perimeter wall	Floor Plan
15.	15/16		Sections
16.	16/16		3D Render View

SIGNED & STAMPED:

Marka District Center Map

Legend

-  1°42'54.0192"N, 44°46'9.5874"E - Marka District Center
-  Merca



1°42'54.0192"N, 44°46'9.5874"E - Marka District Center

Merca

Google Earth

©2018 Google
Image © 2019 CNES / Airbus

1000 ft



NOTES

All dimensions are in mm unless stated Any discrepancies in the drawings should be reported to the consultants before the contractor commences work on site. All drawings and concepts remain the property of IOM

Project.

Proposed MARKA DISTRICT CENTER REHABILITATION.
- MARKA TOWN

COORDINATES

Latitude	1°42'54.0192"N
Longitude	44° 46'9.5874"E

Drawing Title:	
Date:	08/08/2019
Scale:	1:100
Designed by:	Eng. Abdirisak Dirie
Drawing No:	
Project No:	
IOM Grant No:	

SITE LOCATION

Sheet No:
03/16

EXISTING VIEW 01



EXISTING VIEW

- The wall are faded out of paint and patches of wall are eroded around the windows
- The plinth had been worn out hence cracking off at the base of the building
- The windows are full of rust and some glass panes are broken and some window members broken like window
- The existing Roof structure of the main building was damaged and it needs to be replaced.

PROPOSED VIEW 01



EXISTING VIEW 02



PROPOSED REHABILITATIONS

- The walls to be cleaned, filled with approved cement at the eroded patches, plastered and painted to approval
- The windows to be replace with Almunium windows while maintianing the existing window openings
- The plinth at the base of the building to be cleaned, filled with approved cenment, plastered and painted to approval
- Replace and install new roof structure as per architects approvals

PROPOSED VIEW 02



NOTES

All dimensions are in mm unless stated Any discrepancies in the drawings should be reported to the consultants before the contractor commences work on site. All drawings and concepts remain the property of IOM

Project.


Proposed MARKA DISTRICT CENTER REHABILITATION - MARKA DISTRICT-



Drawing Title:	
Date: 08/08/2019	
Scale:	Drawing No:
Designed by: Eng Abdirisak Dirie	Project No:
	IOM Grant No:

SITE PHOTOS

Sheet No:
04/16

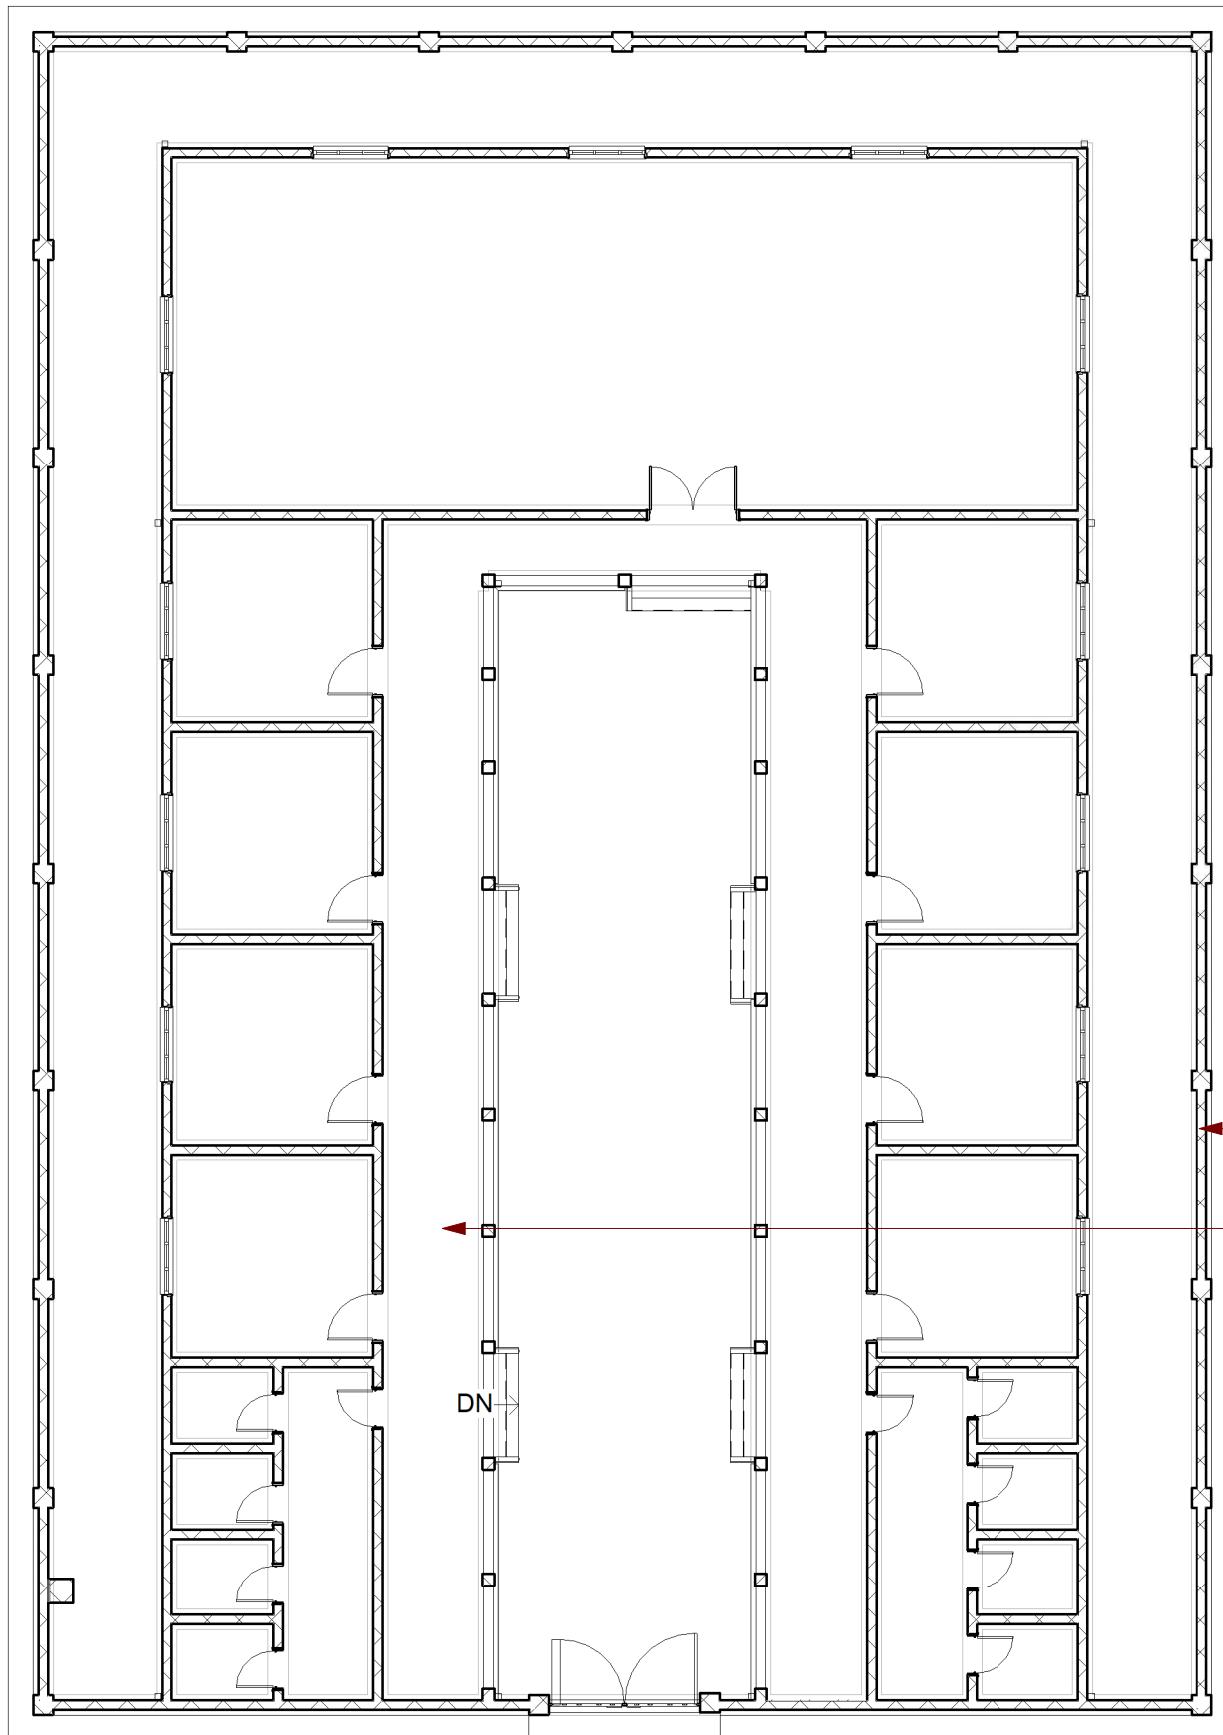

Main Building

Perimeter wall

NOTES

All dimensions are in mm unless stated Any discrepancies in the drawings should be reported to the consultants before the contractor commences work on site. All drawings and concepts remain the property of IOM

Project.

Proposed MARKA DISTRICT CENTER REHABILITATION - MARKA DISTRICT-



Drawing Title:		EXISTING LAYOUT
Date: 08/08/2019		
Scale:	Drawing No:	sheet No: 05/16
Designed by: Eng Abdirisak Dirie	Project No:	
	IOM Grant No:	



NOTES

All dimensions are in mm unless stated Any discrepancies in the drawings should be reported to the consultants before the contractor commences work on site. All drawings and concepts remain the property of IOM

Project.

Proposed MARKA DISTRICT CENTER REHABILITATION - MARKA DISTRICT-



Drawing Title:		3D RENDER 1
Date: 08/08/2019		
Scale:	Drawing No:	sheet No: 06/16
Designed by: Eng Abdirisak Dirie	Project No:	
	IOM Grant No:	




NOTES

All dimensions are in mm unless stated Any discrepancies in the drawings should be reported to the consultants before the contractor commences work on site. All drawings and concepts remain the property of IOM

Project.

Proposed MARKA DISTRICT CENTER REHABILITATION - MARKA DISTRICT-

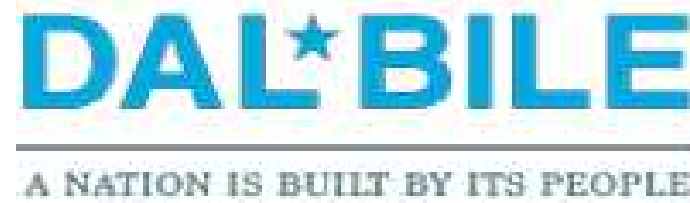

Drawing Title:		3D RENDER 2
Date: 08/08/2019		
Scale:	Drawing No:	sheet No: 07/16
Designed by: Eng Abdirisak Dirie	Project No:	
	IOM Grant No:	





NOTES
 All dimensions are in mm unless stated Any discrepancies in the drawings should be reported to the consultants before the contractor commences work on site.
 All drawings and concepts remain the property of IOM

Project. Proposed MARKA DISTRICT CENTER REHABILITATION - MARKA DISTRICT-



Drawing Title:		3D RENDER 3
Date: 08/08/2019		
Scale:	Drawing No:	sheet No: 08/16
Designed by: Eng Abdirisak Dirie	Project No:	
	IOM Grant No:	

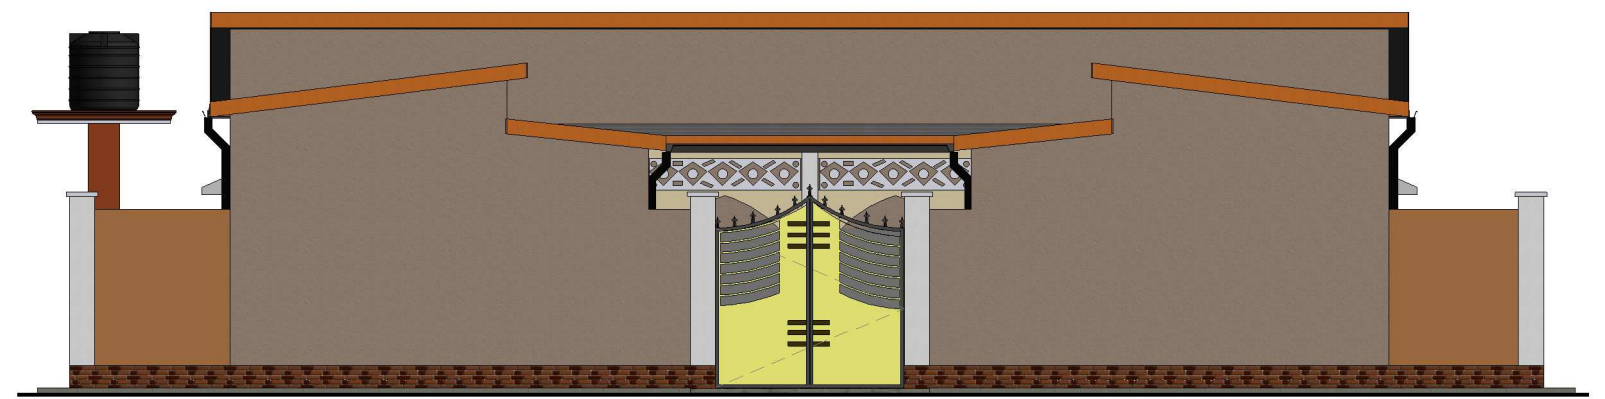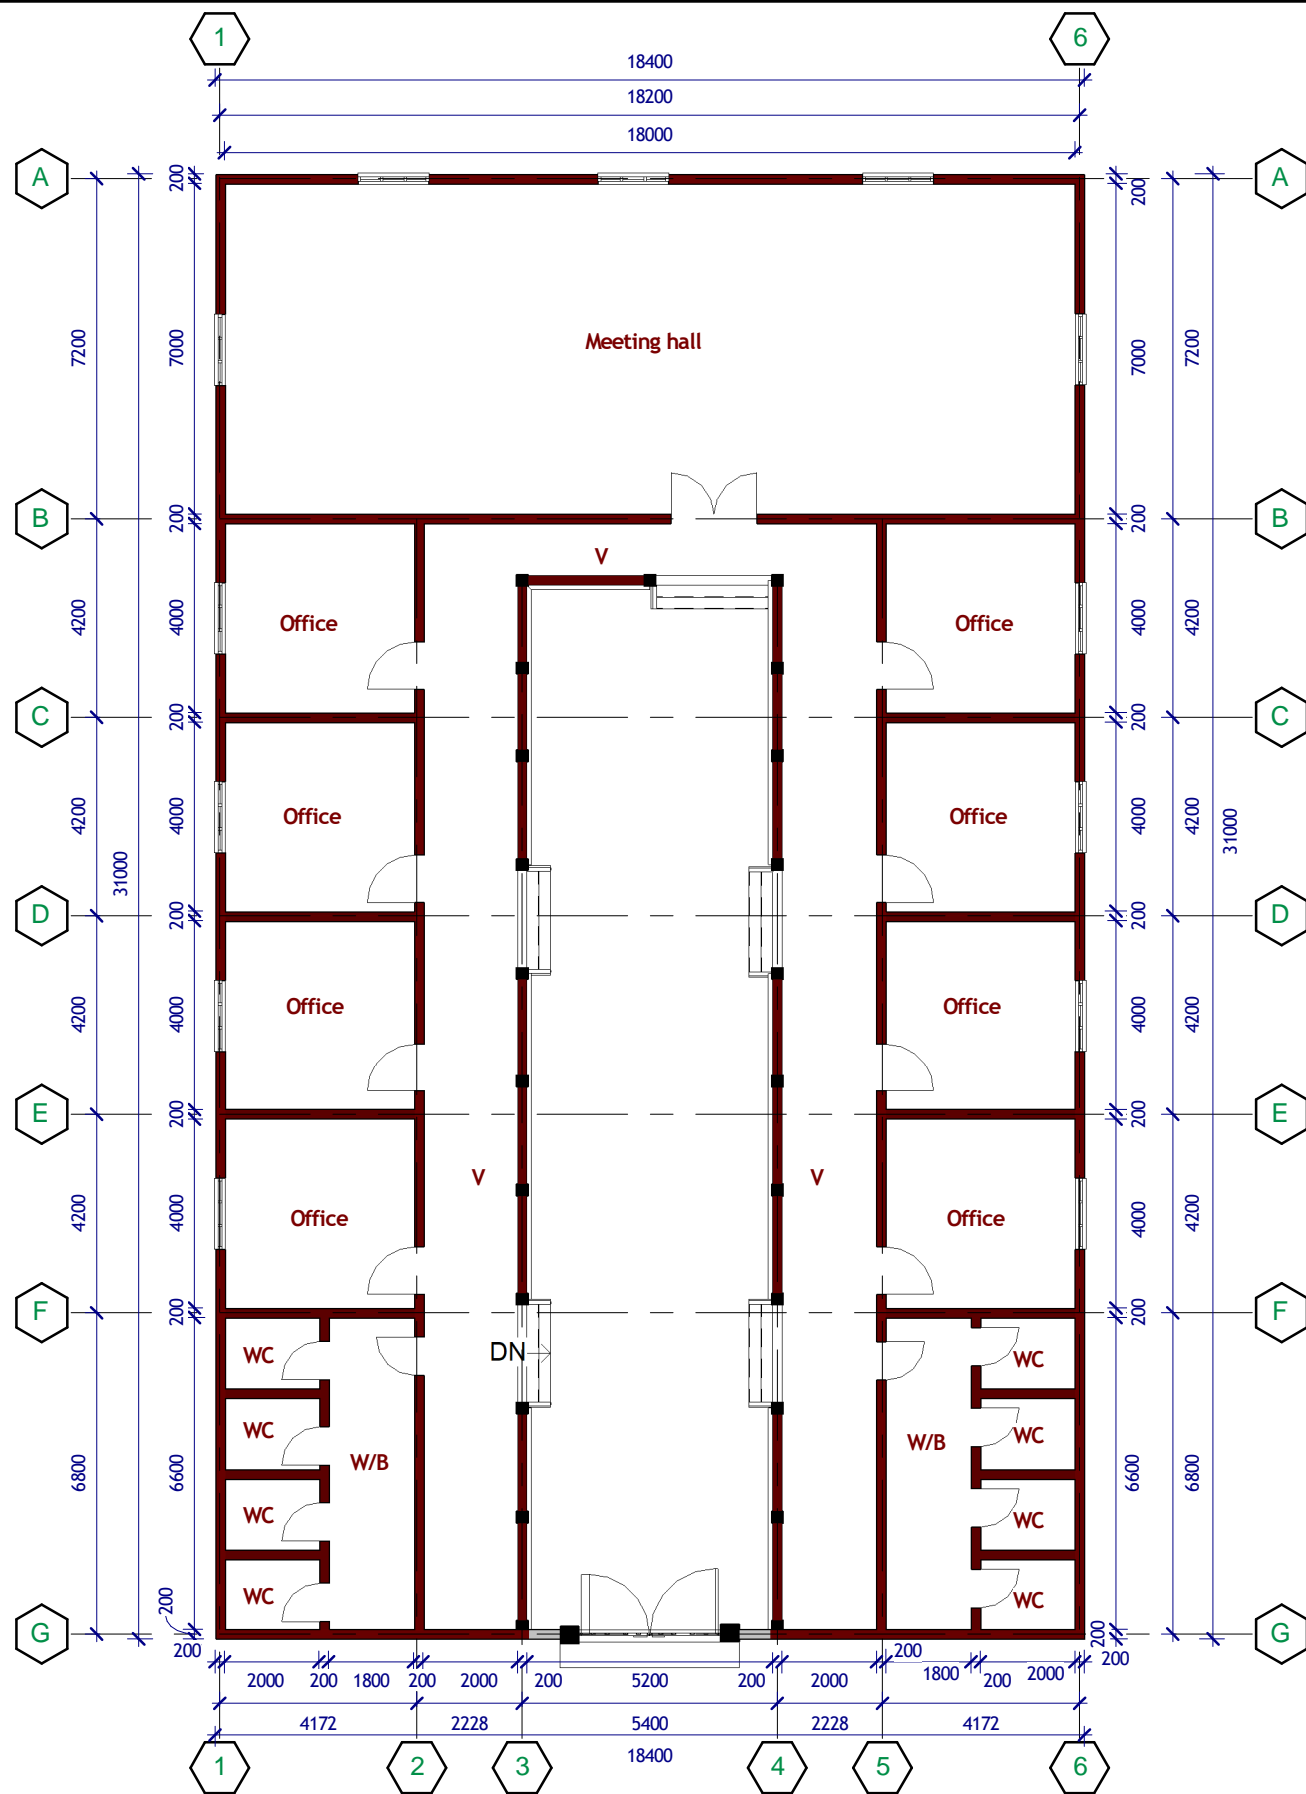

Front Elevation



The walls to be cleaned, filled with approved cement at the eroded patches, plastered and painted to approval

NOTES


All dimensions are in mm unless stated Any discrepancies in the drawings should be reported to the consultants before the contractor commences work on site. All drawings and concepts remain the property of IOM

Project.


Proposed MARKA DISTRICT CENTER REHABILITATION - MARKA DISTRICT-




Drawing Title:		MAIN BUILDING FLOOR PLAN
Date: 08/08/2019		
Scale:	Drawing No:	sheet No: 09/16
Designed by: Eng Abdirisak Dirie	Project No:	
	IOM Grant No:	

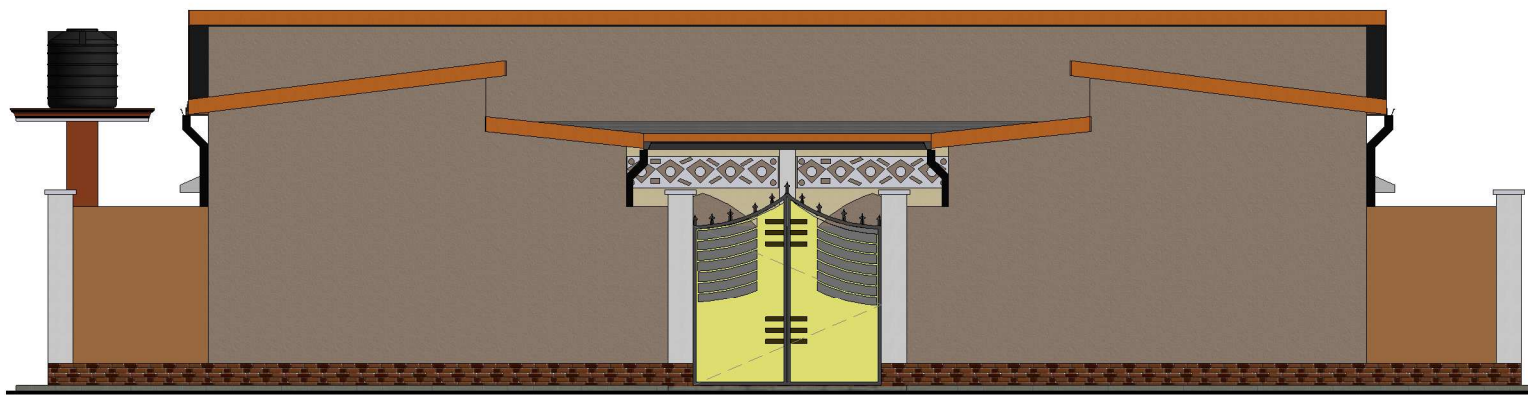


South Elevation

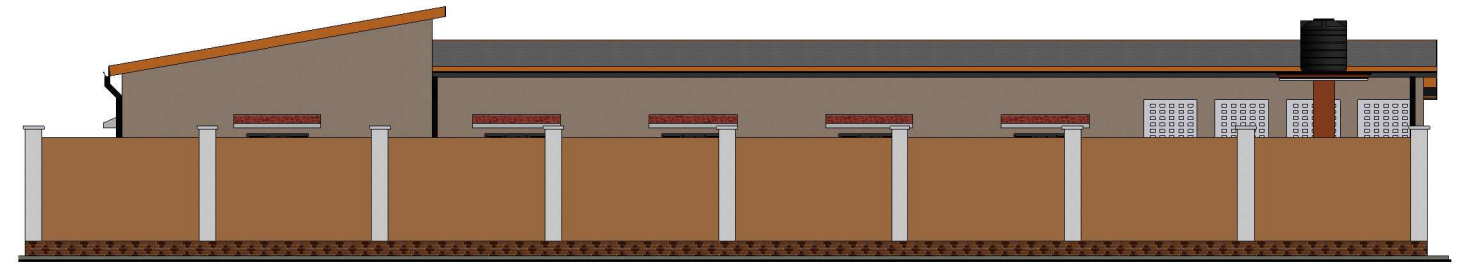


West Elevation

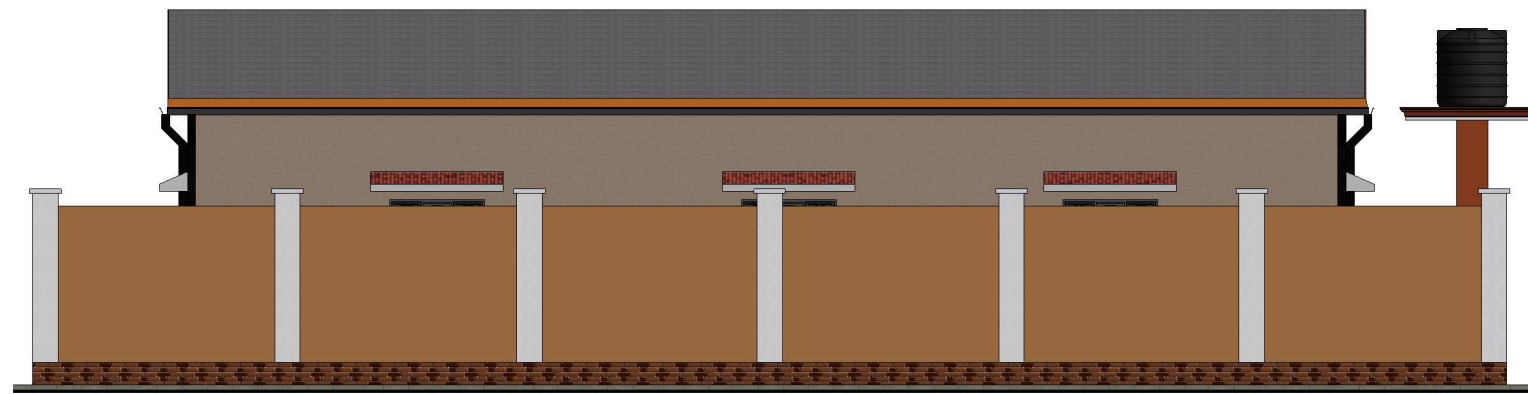

North Elevation

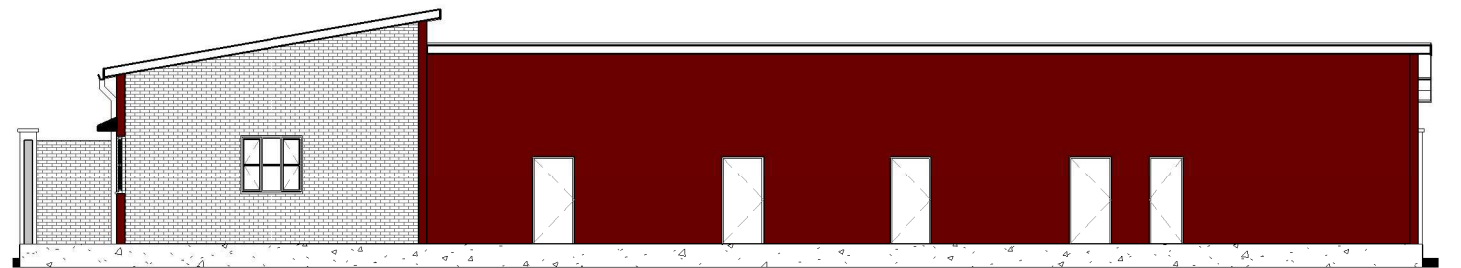

Section 01

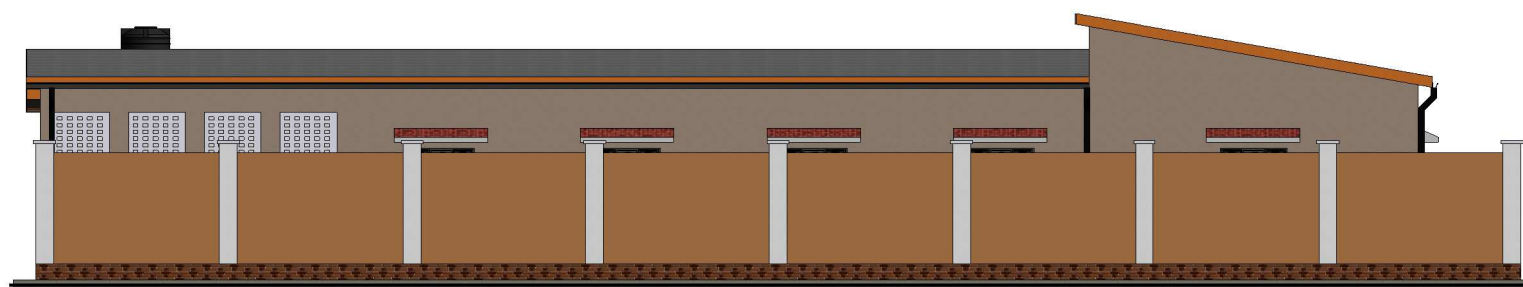

East Elevation

NOTES
 All dimensions are in mm unless stated Any discrepancies in the drawings should be reported to the consultants before the contractor commences work on site.
 All drawings and concepts remain the property of IOM

Project. Proposed MARKA DISTRICT CENTER REHABILITATION - MARKA DISTRICT-



Drawing Title:		Elevations & Sections
Date: 08/08/2019		
Scale:	Drawing No:	Sheet No: 10/16
Designed by: Eng Abdirisak Dirie	Project No:	
	IOM Grant No:	



NOTES


All dimensions are in mm unless stated Any discrepancies in the drawings should be reported to the consultants before the contractor commences work on site. All drawings and concepts remain the property of IOM

Project.

Proposed MARKA DISTRICT CENTER REHABILITATION - MARKA DISTRICT-



Drawing Title:		3D RENDER
Date: 08/08/2019		
Scale:	Drawing No:	sheet No: 11/16
Designed by: Eng Abdirisak Dirie	Project No:	
	IOM Grant No:	

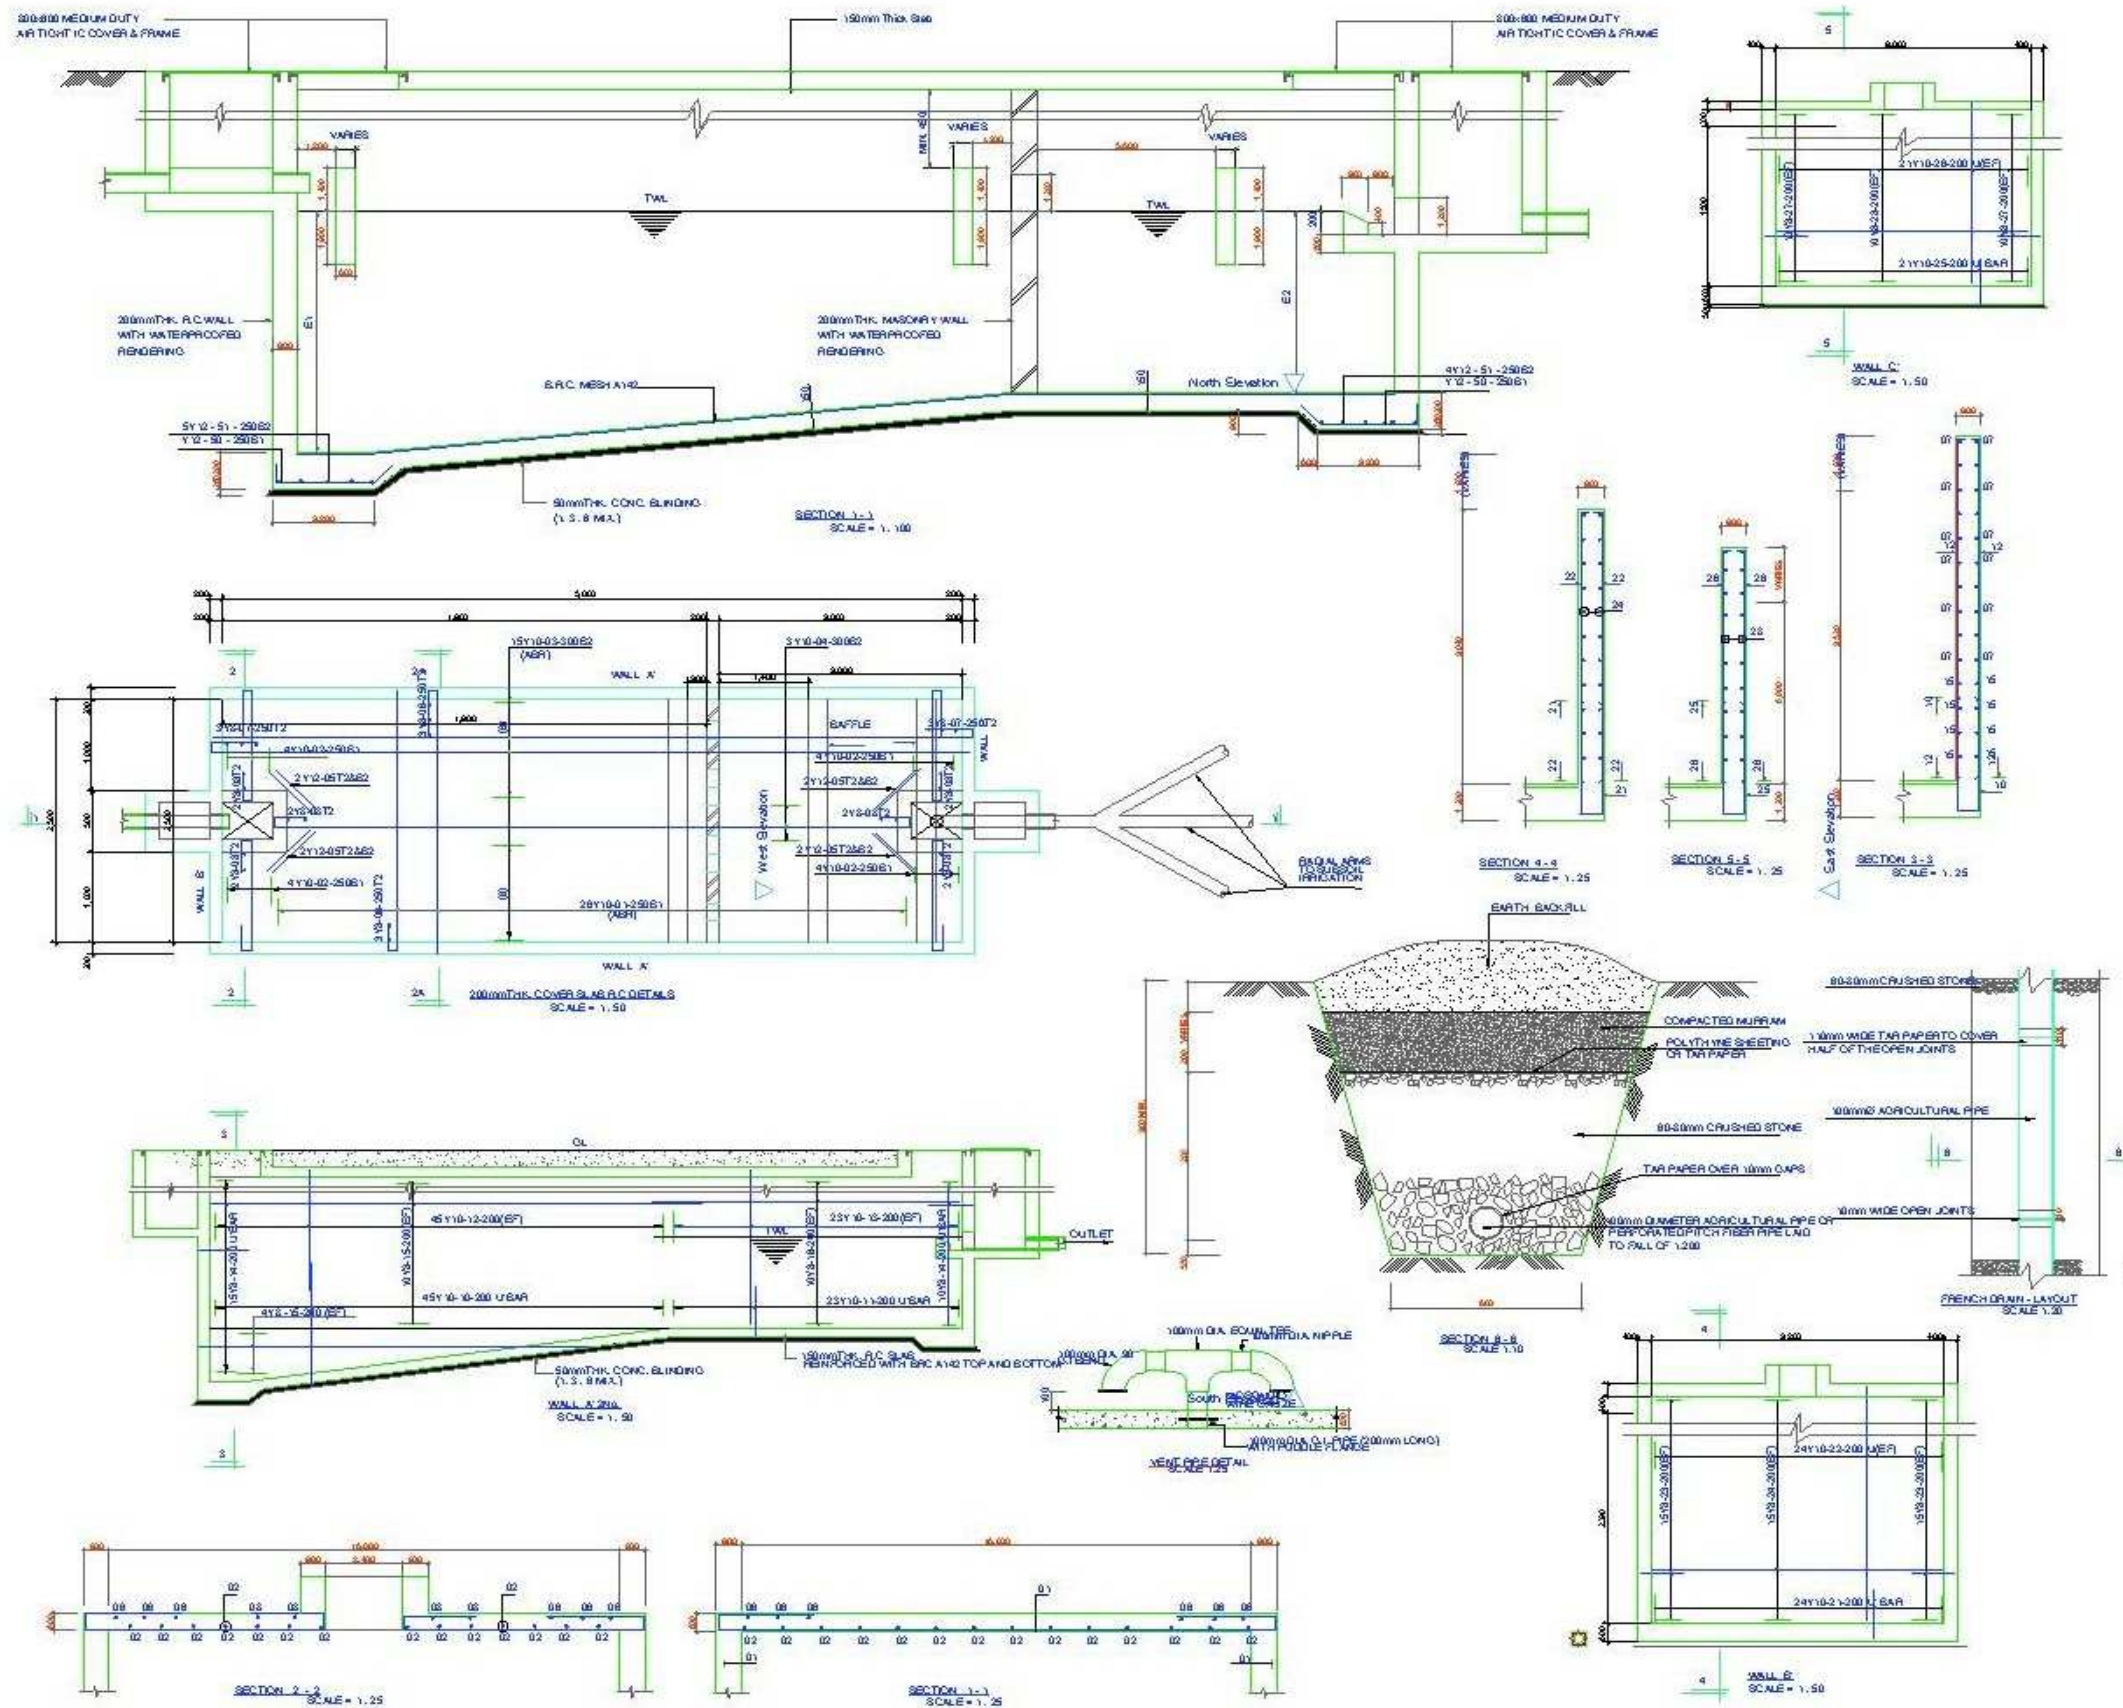

NOTES

All dimensions are in mm unless stated Any discrepancies in the drawings should be reported to the consultants before the contractor commences work on site. All drawings and concepts remain the property of IOM

Project.



Proposed MARKA DISTRICT CENTER REHABILITATION.
- MARKA DISTRICT



Drawing Title:		SEPTIC TANK & SOAK PIT	
Date:			
Scale:	1:100	Drawing No:	
Drawn by:	Eng Abdirisak Dirie	Project No:	
		IOM Grant No:	

SEPTIC TANK & SOAK PIT

Sheet No:
12/16

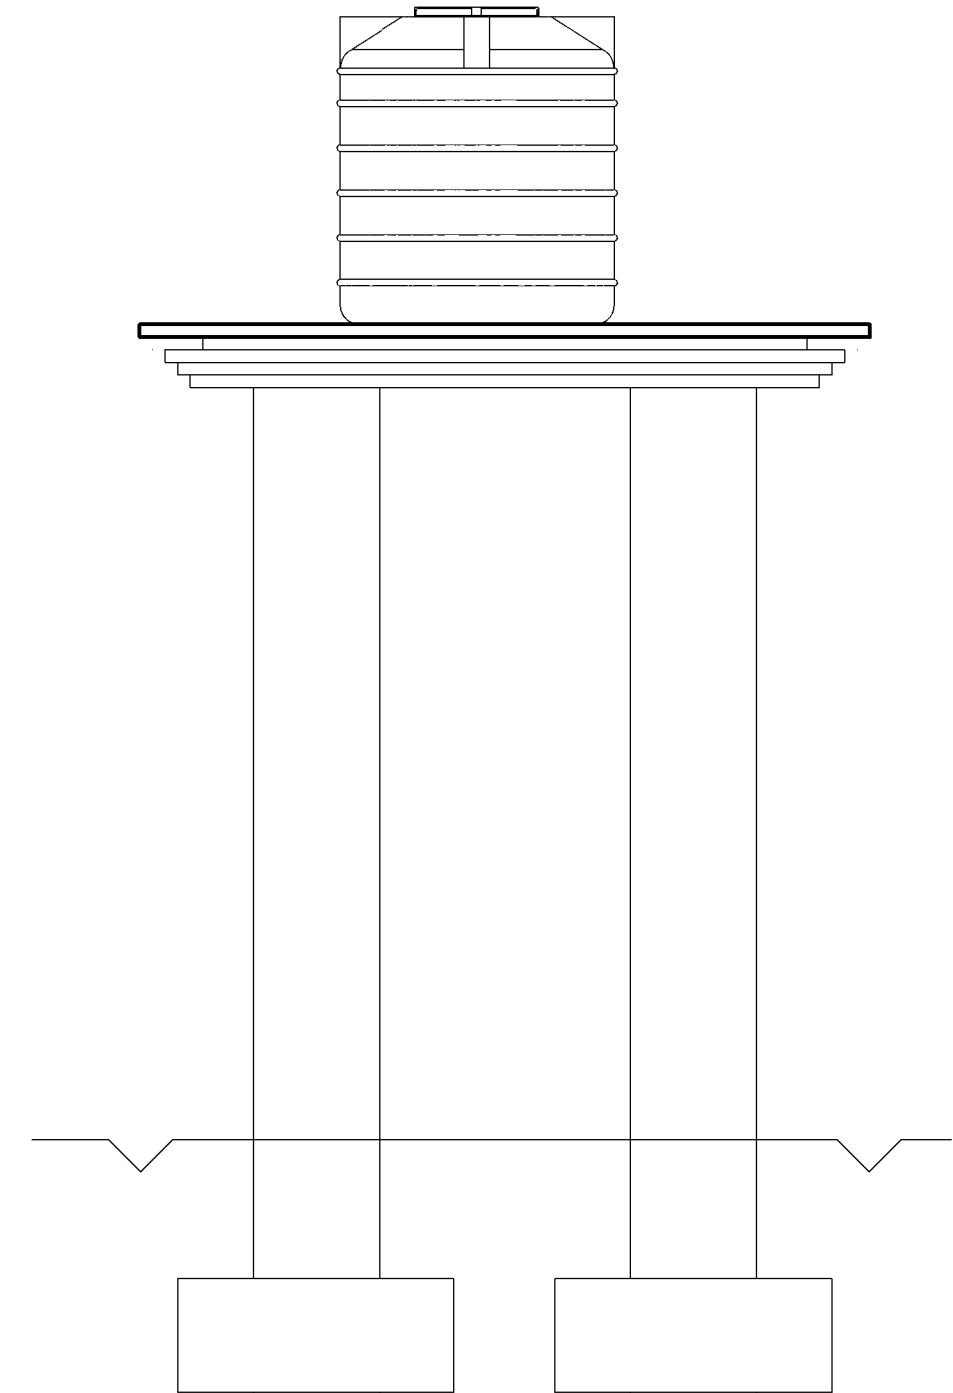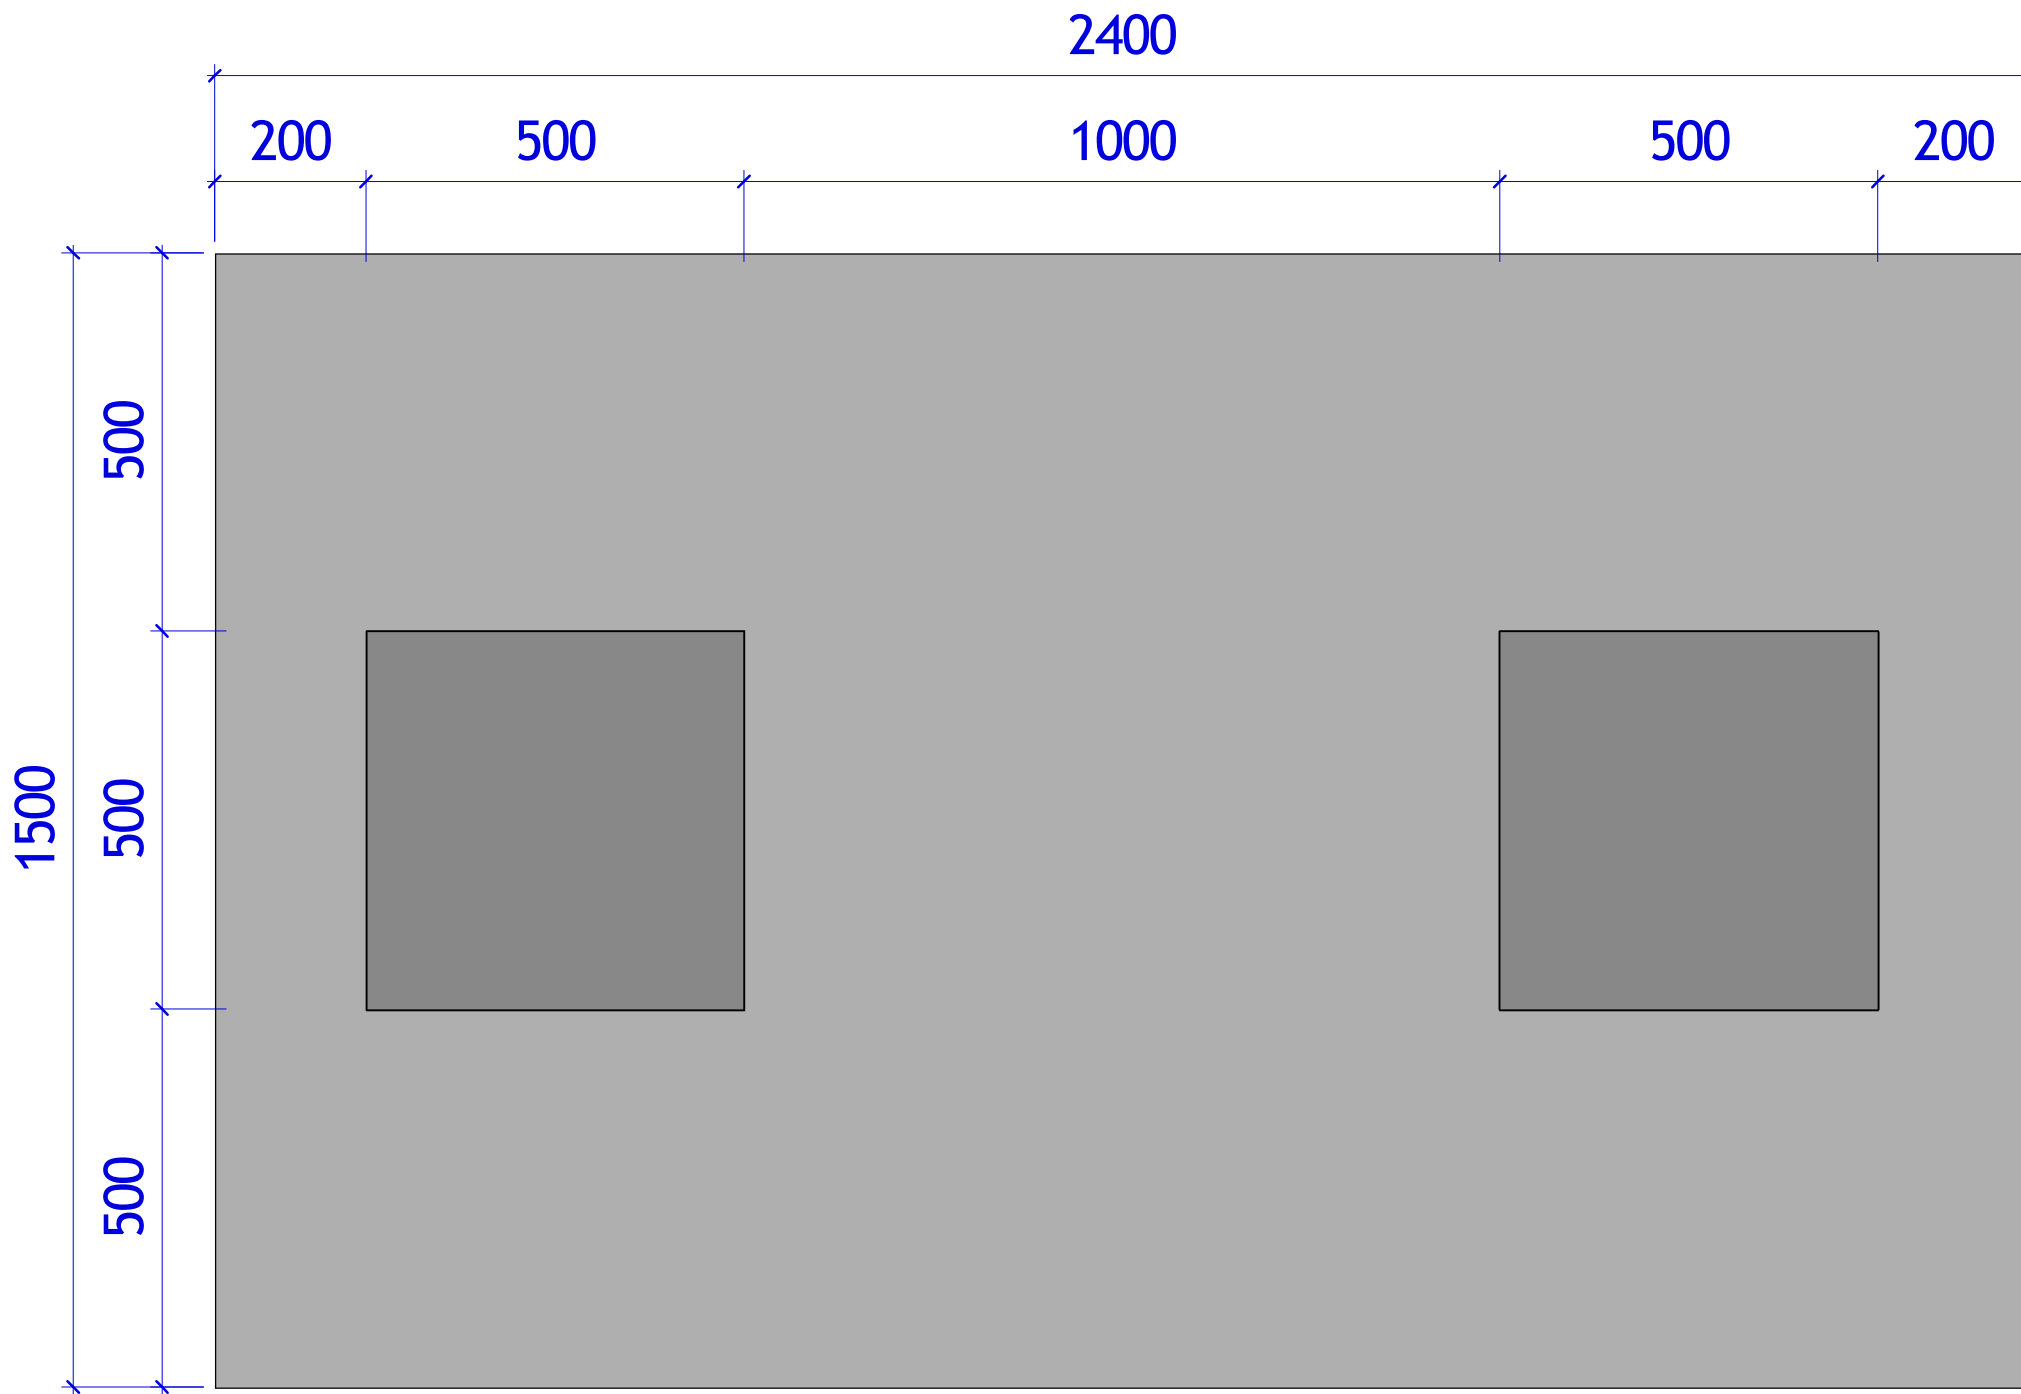


NOTES

All dimensions are in mm unless stated Any discrepancies in the drawings should be reported to the consultants before the contractor commences work on site. All drawings and concepts remain the property of IOM


Project.

Proposed MARKA DISTRICT CENTER REHABILITATION.
- MARKA DISTRICT-

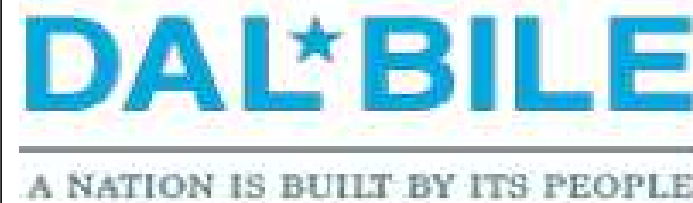

Drawing Title:	
Date: 08/08/2019	
Scale:	Drawing No:
Designed by: Eng. Abdirisak Dirie	Project No:
	IOM Grant No:

ELEVATED PVC TANK STRUCTURE
Sheet No: 13/16

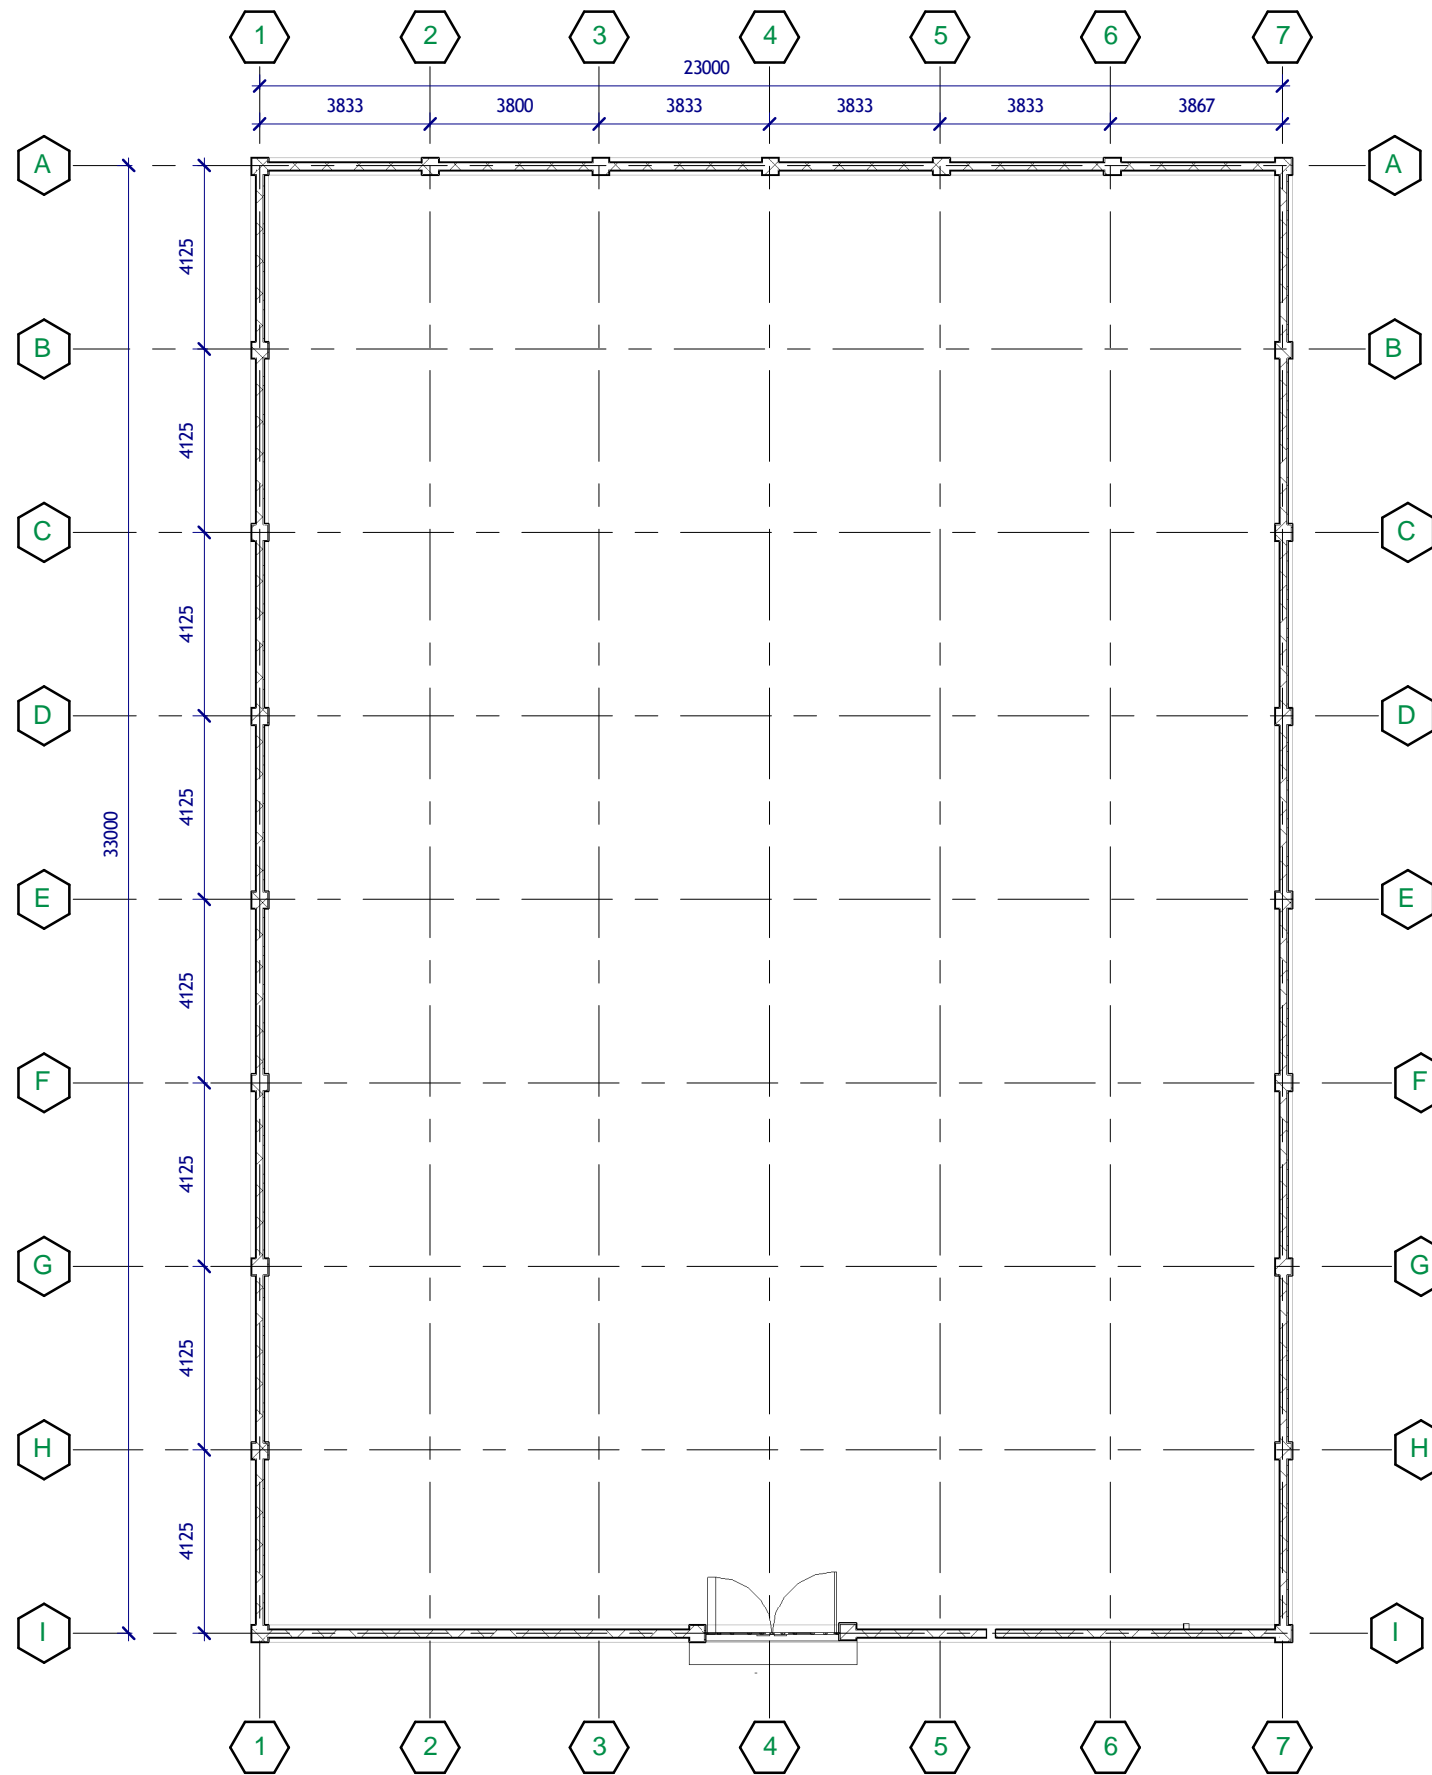

NOTES



All dimensions are in mm unless stated Any discrepancies in the drawings should be reported to the consultants before the contractor commences work on site. All drawings and concepts remain the property of IOM

Project.


Proposed MARKA DISTRICT CENTER REHABILITATION - MARKA DISTRICT-



Drawing Title:		PERIMETER WALL FLOOR PLAN
Date: 08/08/2019		
Scale:	Drawing No:	sheet No: 14/16
Designed by: Eng Abdirisak Dirie	Project No:	
	IOM Grant No:	

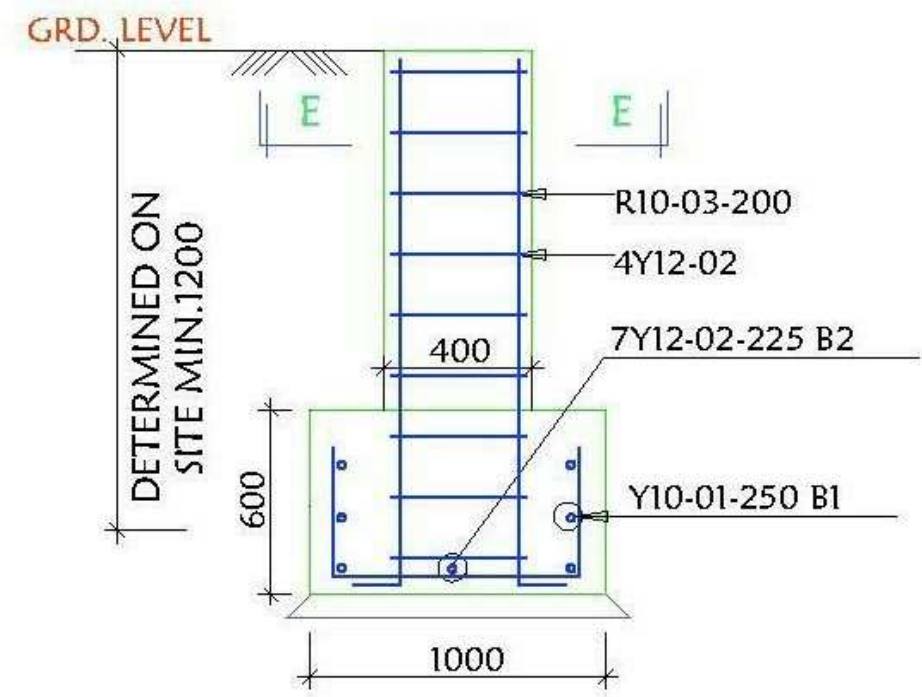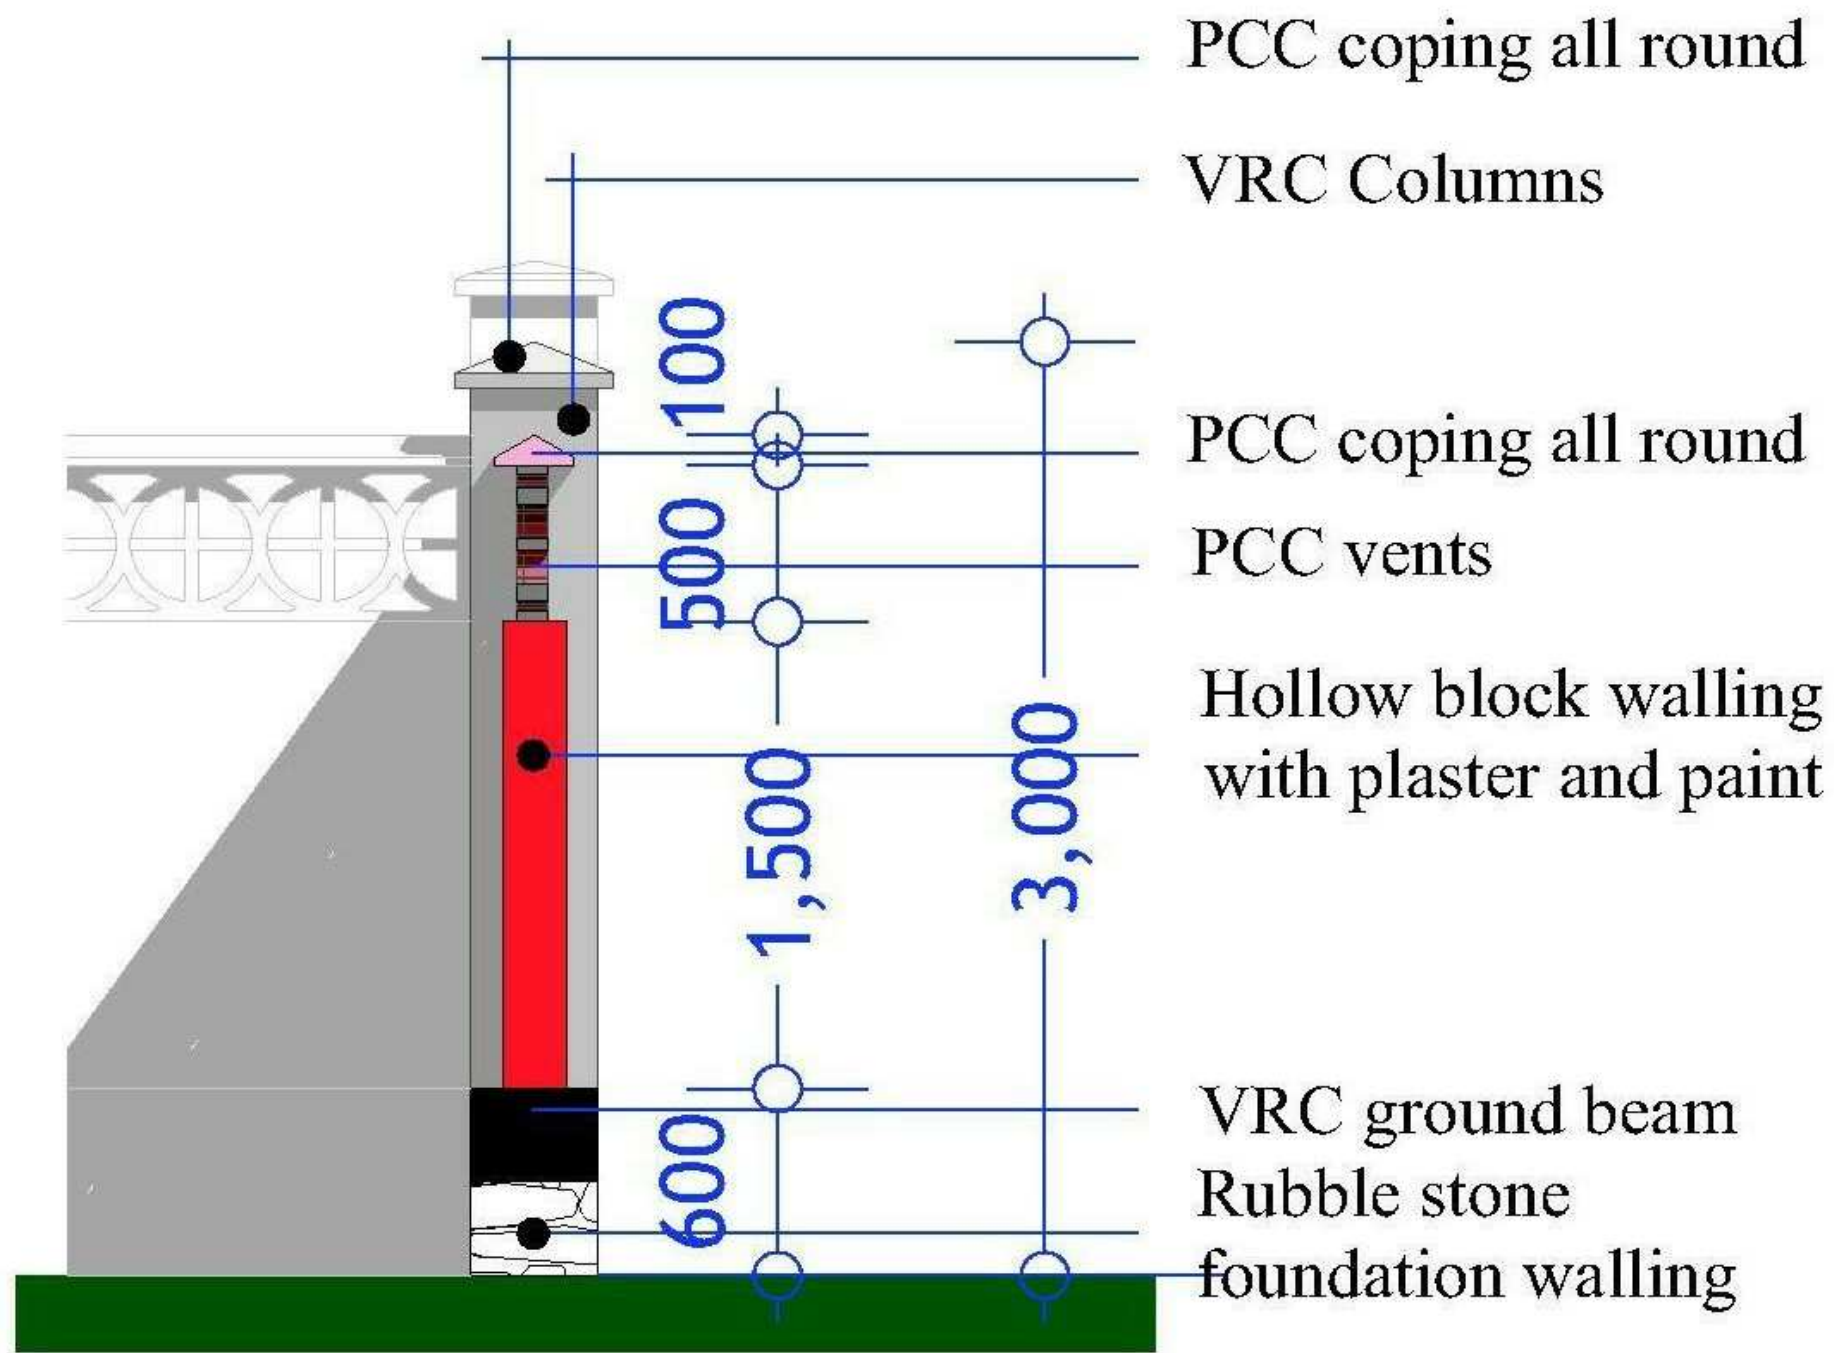

FOOTING DETAILS
SCALE 1:25

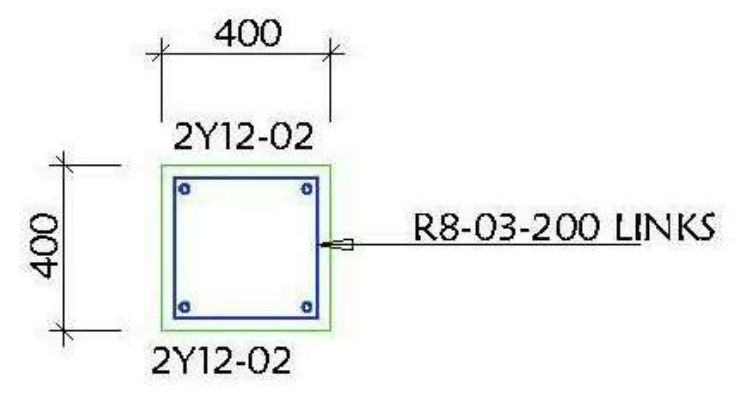

COLUMN DETAILS
SCALE 1:25

NOTES
All dimensions are in mm unless stated Any discrepancies in the drawings should be reported to the consultants before the contractor commences work on site. All drawings and concepts remain the property of IOM

Project. Proposed MARKA DISTRICT CENTER REHABILITATION. - MARKA DISTRICT



Drawing Title:		BOUNDARY WALL Structural
Date: _____		
Scale: 1:100	Drawing No:	sheet No: 15/16
Drawn by: Eng Abdirisak Dirie	Project No:	
	IOM Grant No:	



NOTES
 All dimensions are in mm unless stated Any discrepancies in the drawings should be reported to the consultants before the contractor commences work on site.
 All drawings and concepts remain the property of IOM

Project. Proposed MARKA DISTRICT CENTER REHABILITATION - MARKA DISTRICT-



Drawing Title:	
Date: 08/08/2019	
Scale:	Drawing No:
Designed by: Eng Abdirisak Dirie	Project No:
	IOM Grant No:

3D RENDER
Sheet No: 16/16