

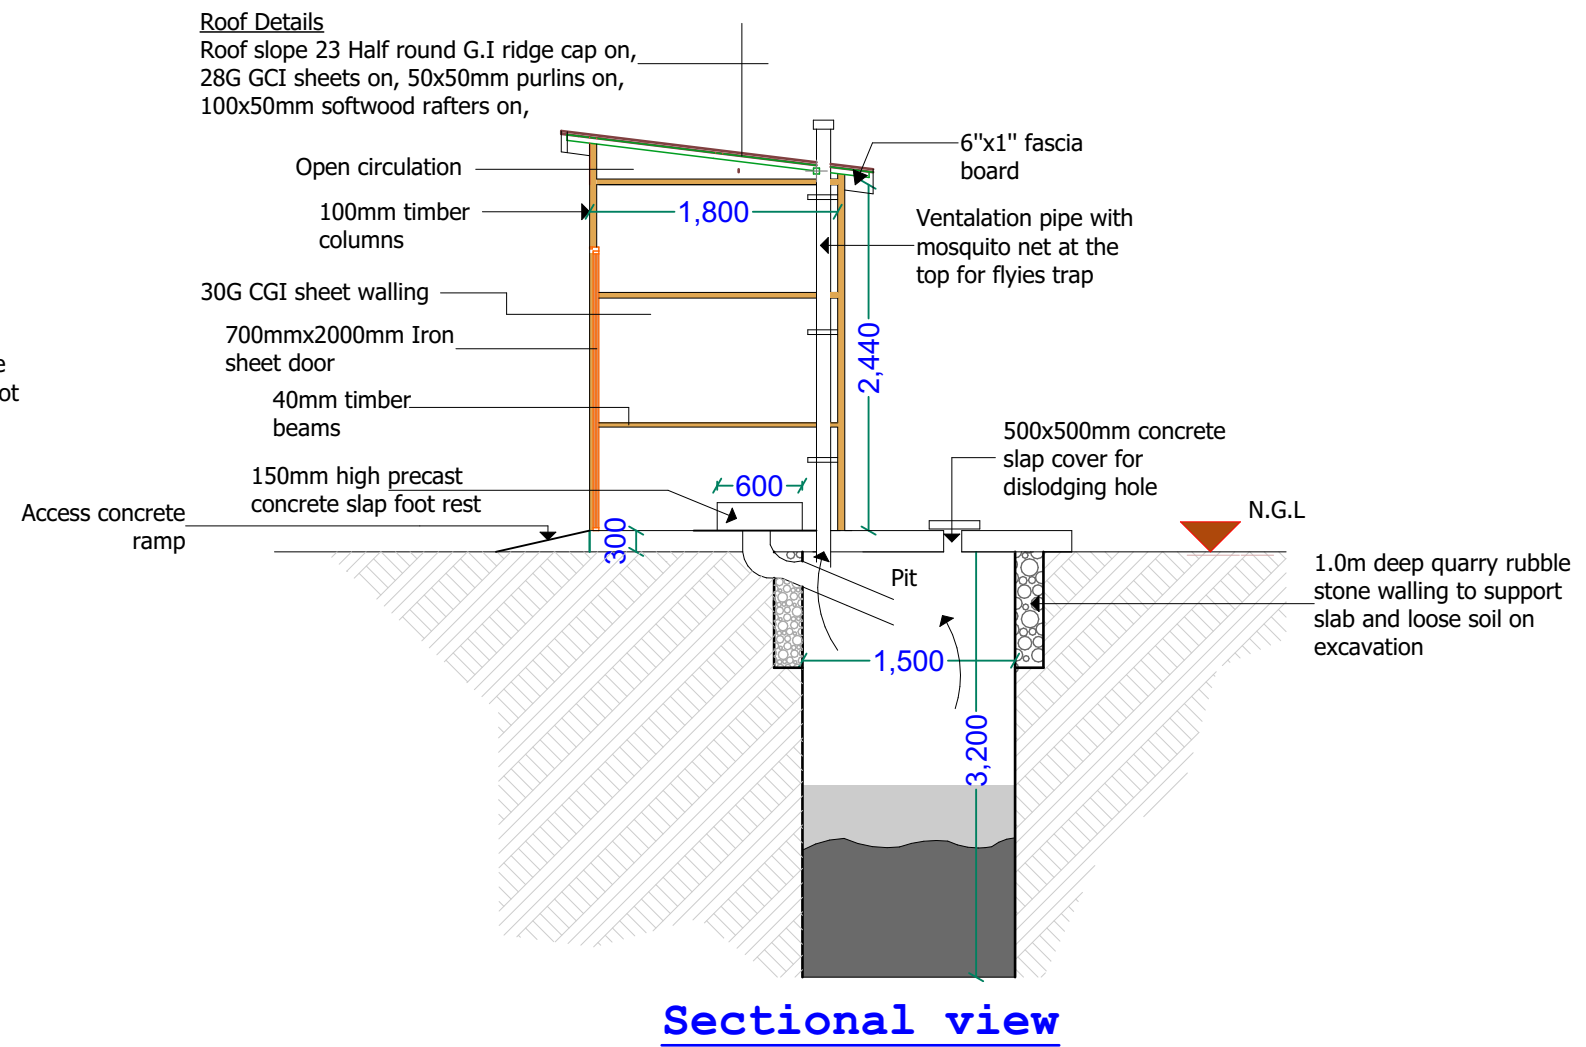


A = Latrine structure
B = Septic tank

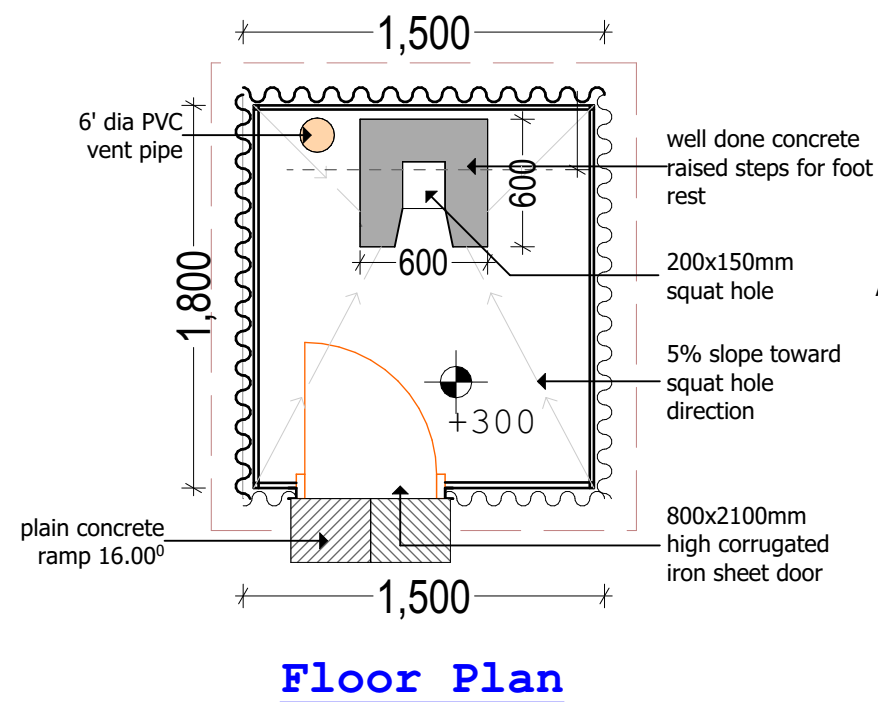

PROJECT
 PROPOSED HOUSEHOLDS
 PIT LATRINES

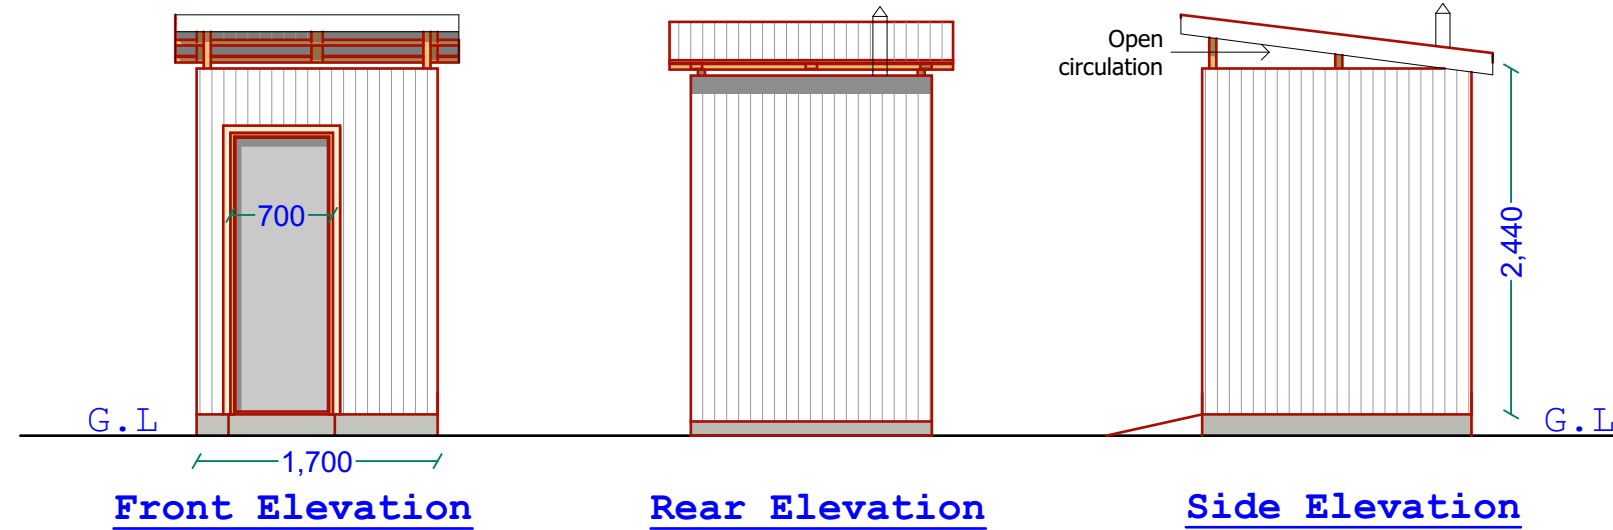

LOCATION
WASH SUPPORTED IDP SITES
 IN SOMALIA

DESCRIPTION
 LATRINES SET-OUT PLAN, FLOOR
 PLAN, ELEVATIONS & SECTIONAL
 VIEWS

REV.	DESCRIPTION	DATE

STATUS	NEW CONSTRUCTION
DATE	JAN 2020
DESIGNED BY:	ENG. WANJA D.
DRAWN BY:	ENG. WANJA D.
REVIEWED BY:	
APPROVED BY:	DR. O. KHYARE

DRAWING TITLE:	Details
DRAWING N ^o :	
PROJECT N ^o :	

LATRINES

SHEET N^o: