



Front elevation bridge


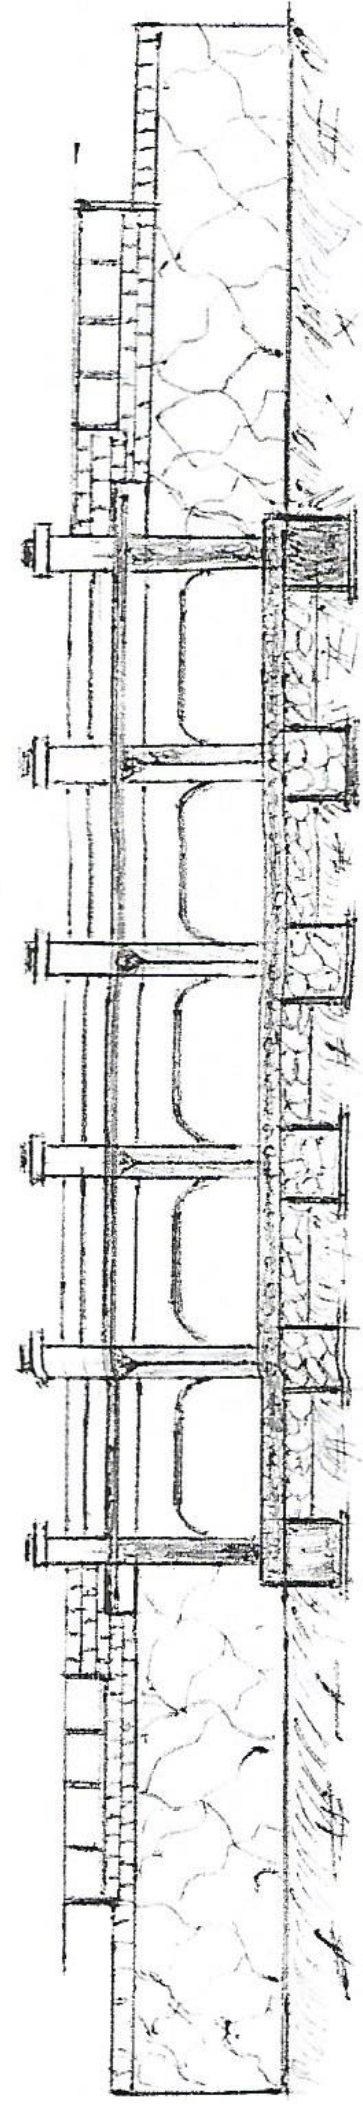


1.8
0.4
0.8
0.75
0.15

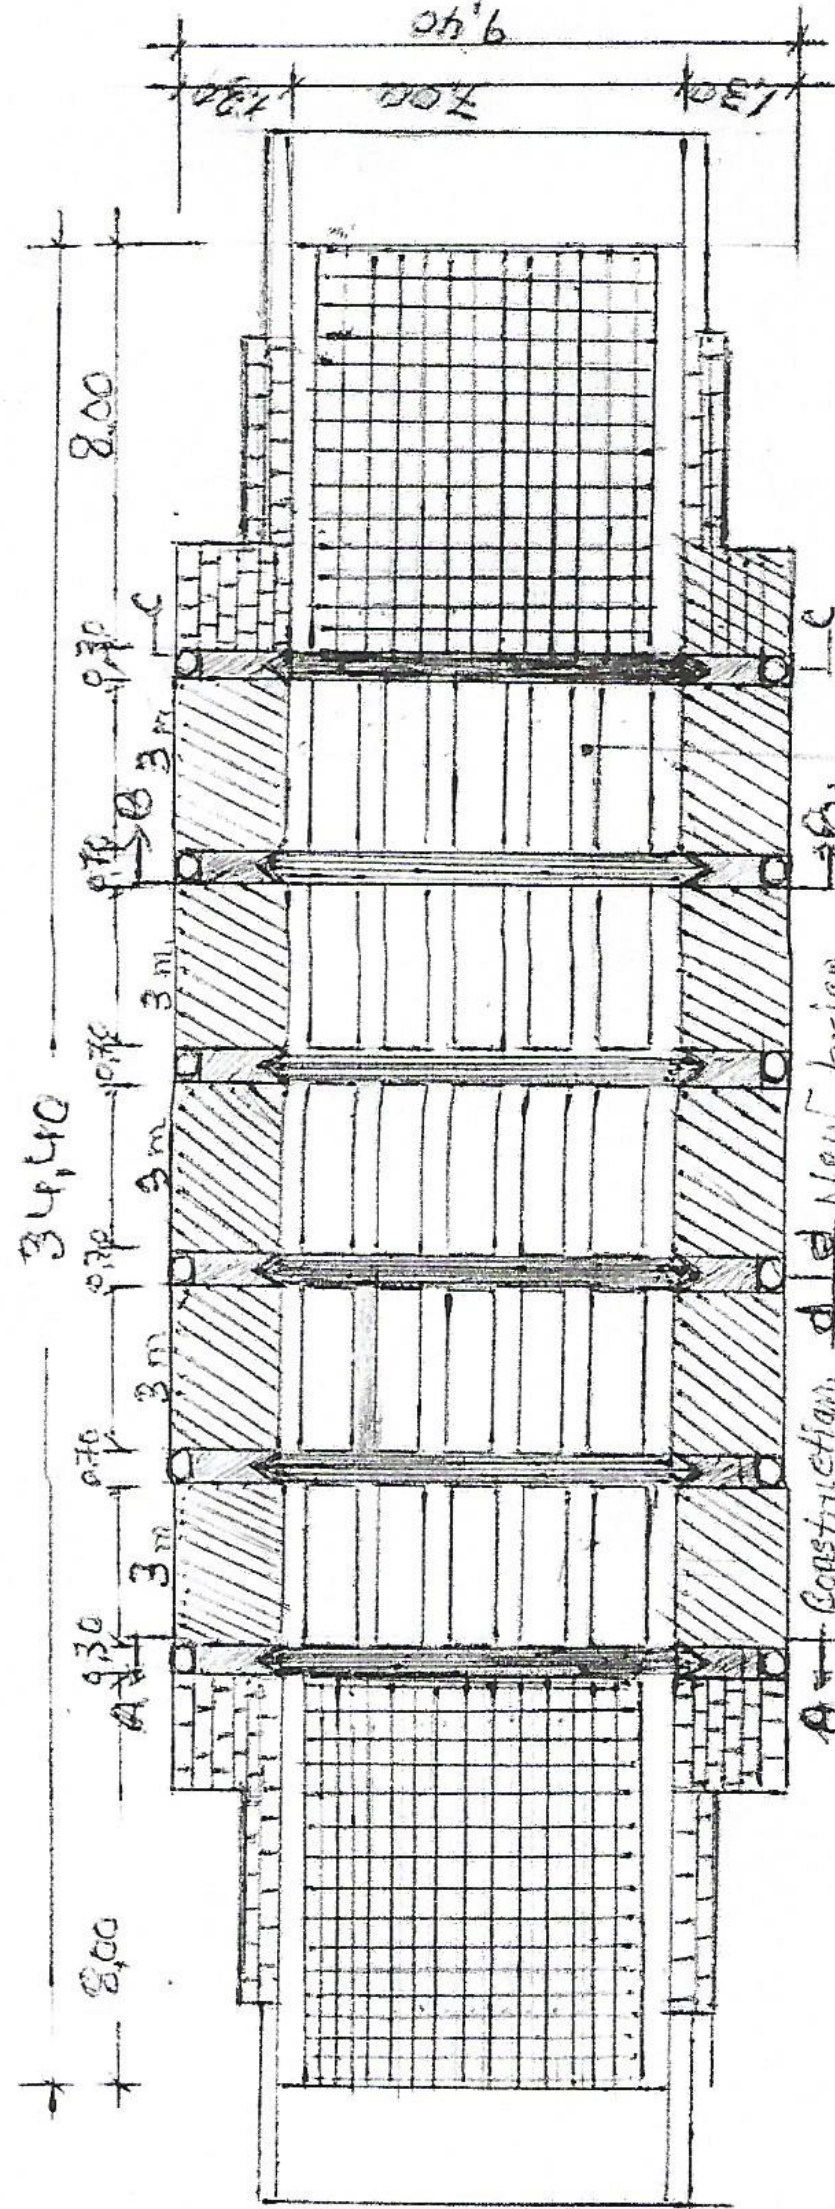

A - Construction of New bridge

Beams

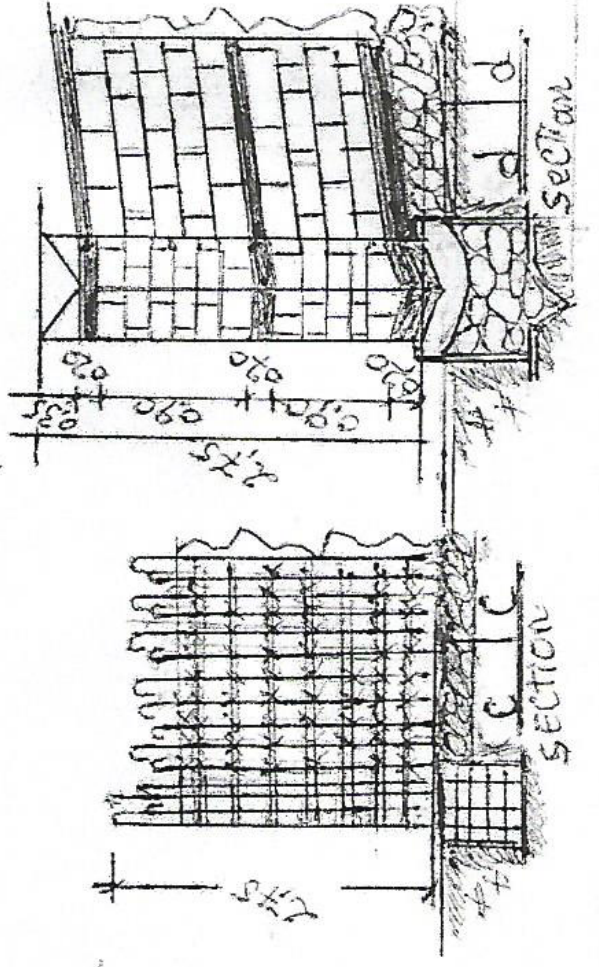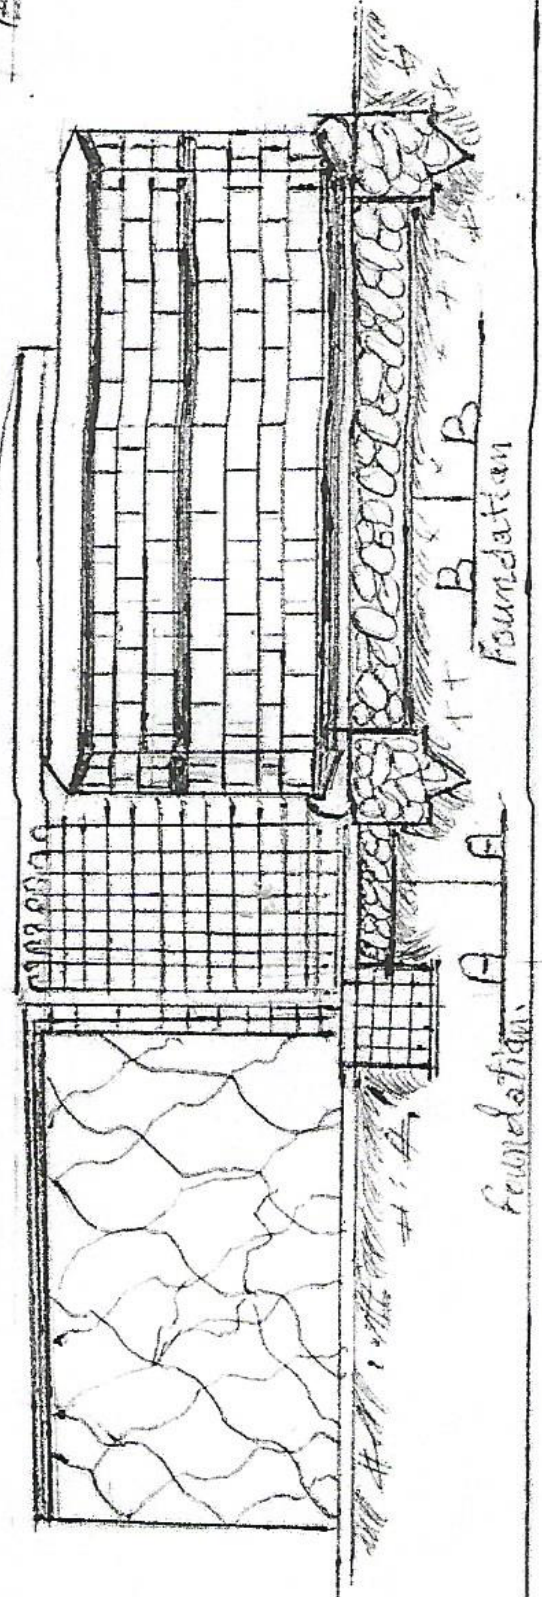

Nayshadda
Chizmasio Bureddo
ISKU Xirta
Xaafadda Horseed
Ho Xaafadda
Halwaday ee
Eymada Baydhubo
Mhinala Raahaba
Keerow foga ee
Majaalada: - u luuban
in lago dhubo. Bureddo
Halkaaba
Nayshad Samays
Enginer + Dhegeed
1-12-2017

[Handwritten signature]