


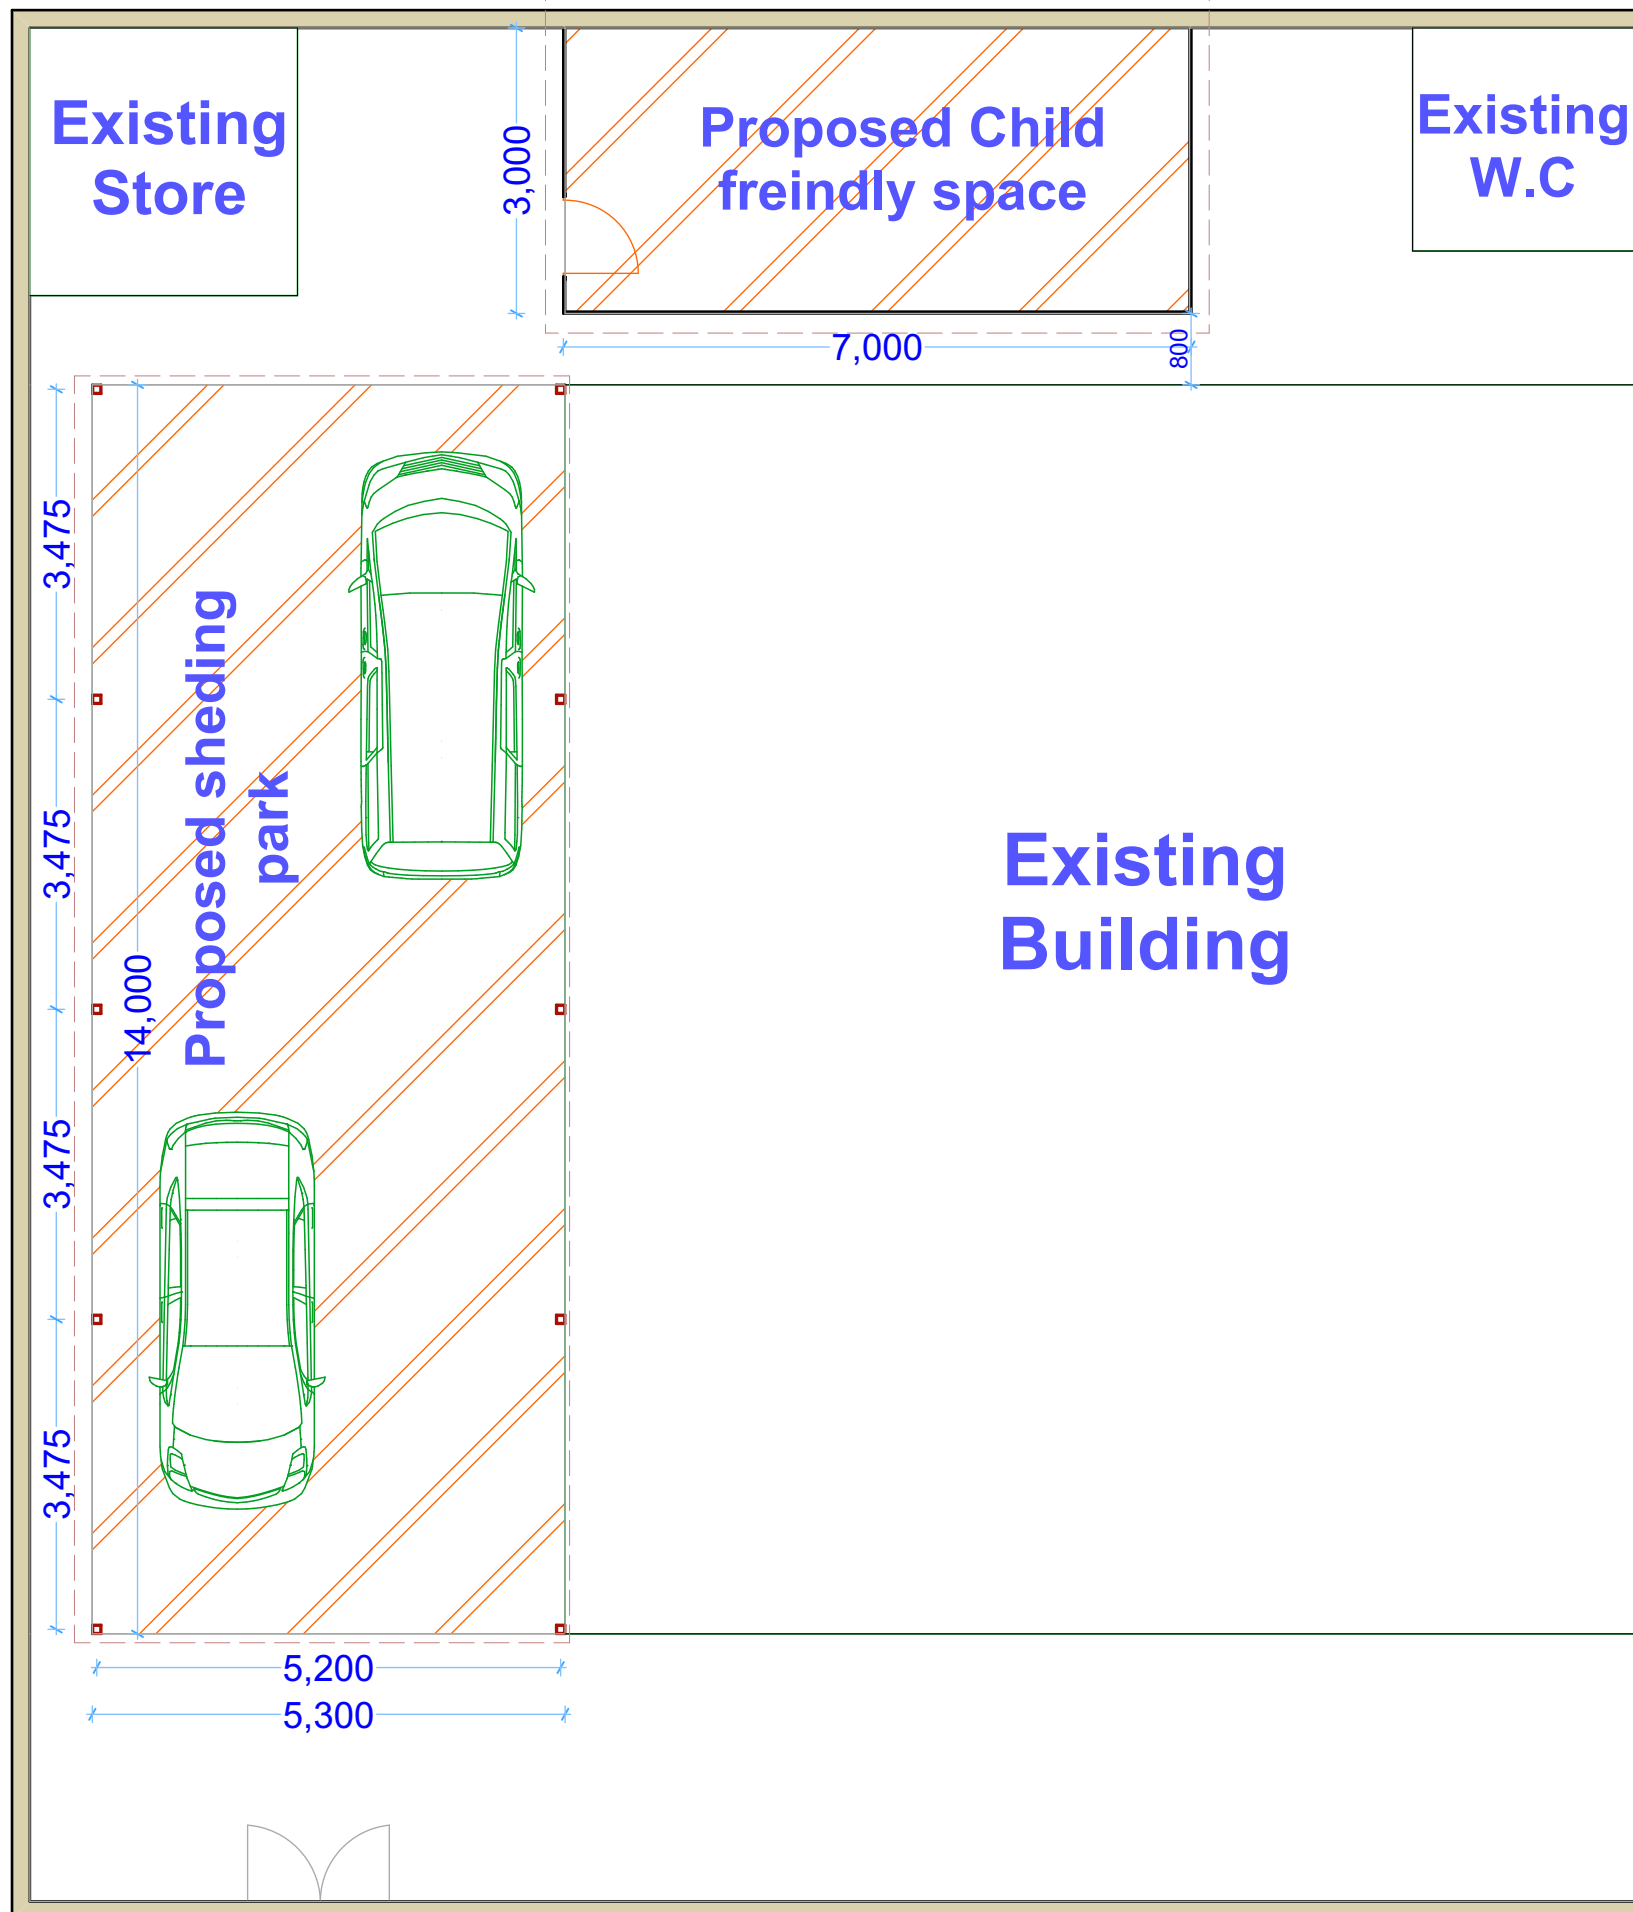

Proposed area for shading park



Child friendly space



PROJECT DETAILS

Client:



**PUNTLAND STATE
-SOMALIA-**

Implementation Partner:

**INTERNATIONAL ORGANIZATION
FOR MIGRATION (IOM)**

Project title:

**PROPOSED CONSTRUCTION OF MRC
SHEDING PARK AND CHILD FRIENDLY SPACE
IN BOSASO**

Drawing Title:

Reviewed by:

Drawn by:

Eng. Duale Salah



Checked by:

Sheet No.

Scale: N/A

Date: Aug, 2018

ARCHITECTURAL DRAWINGS

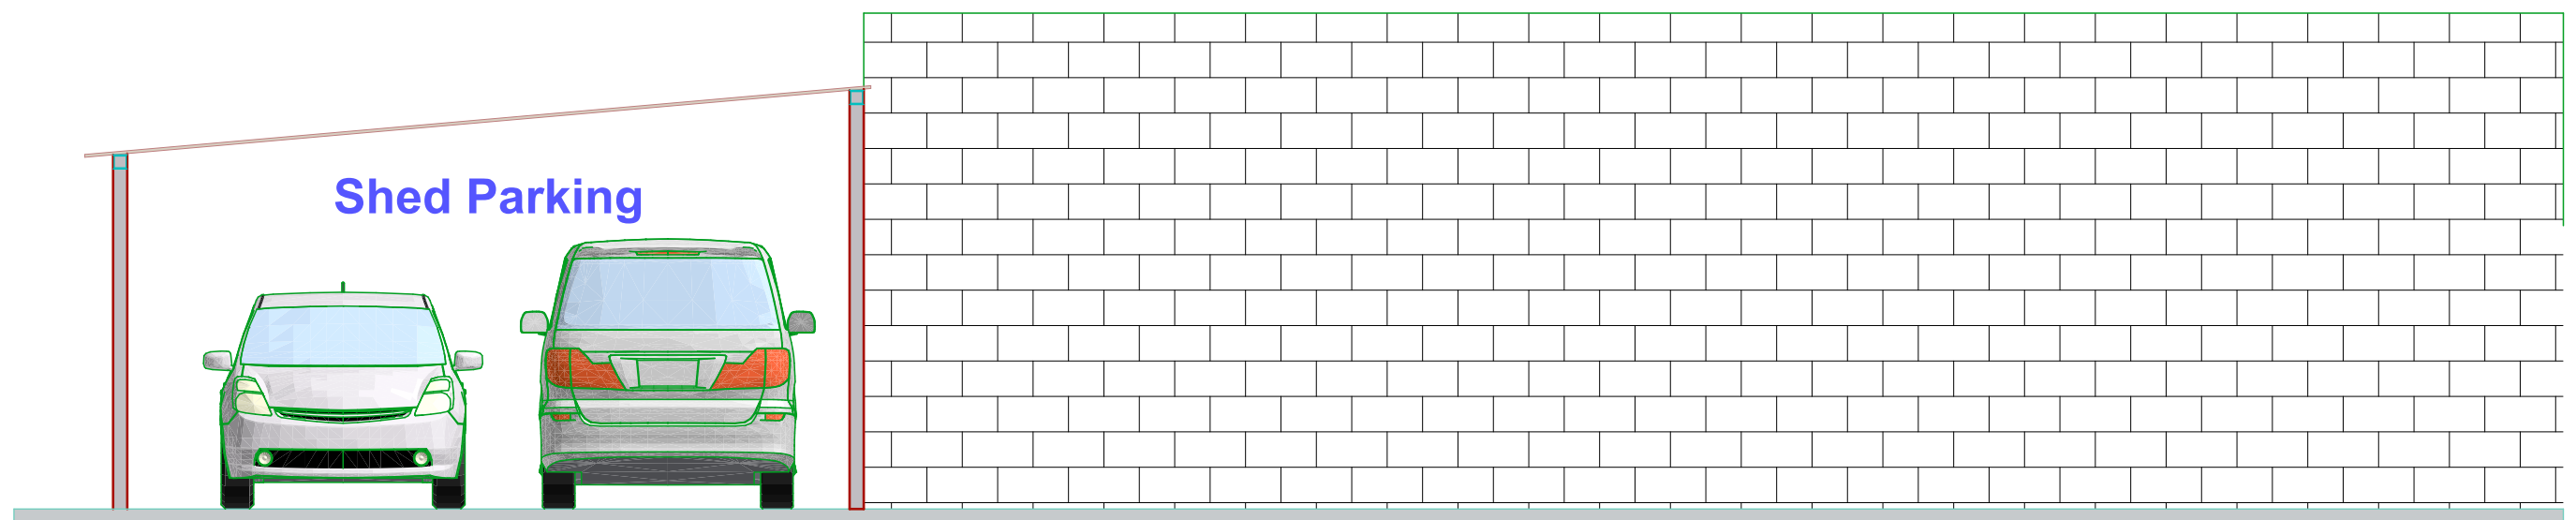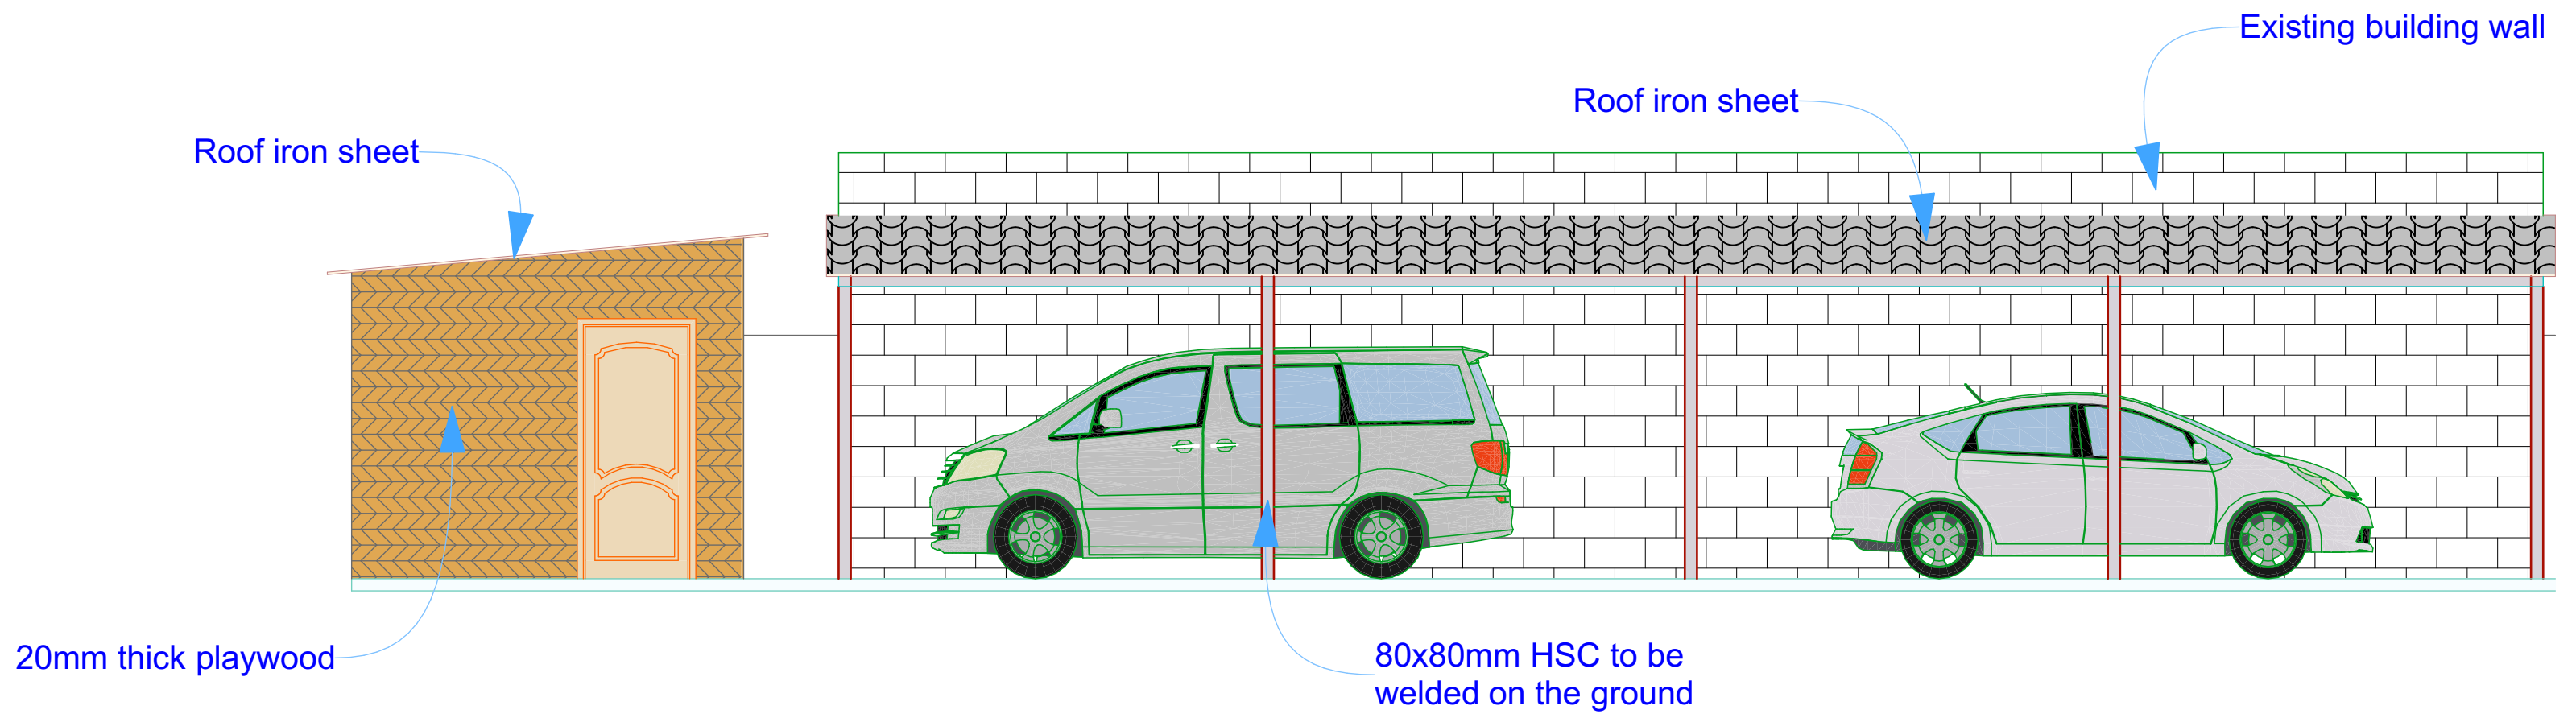

PROJECT DETAILS

Client:



**PUNTLAND STATE
-SOMALIA-**

Implementation Partner:

**INTERNATIONAL ORGANIZATION
FOR MIGRATION (IOM)**

Project title:

**PROPOSED CONSTRUCTION OF MRC
SHEDING PARK AND CHILD FRIENDLY SPACE
IN BOSASO**

Drawing Title:

Reviewed by:

Drawn by:

Eng. Duale Salah

Checked by:

Sheet No.

Scale: N/A

Date: Aug, 2018

ARCHITECTURAL DRAWINGS