


PROPOSED BLOCK B GROUND FLOOR LAYOUT
FLOOR AREA = 162M²

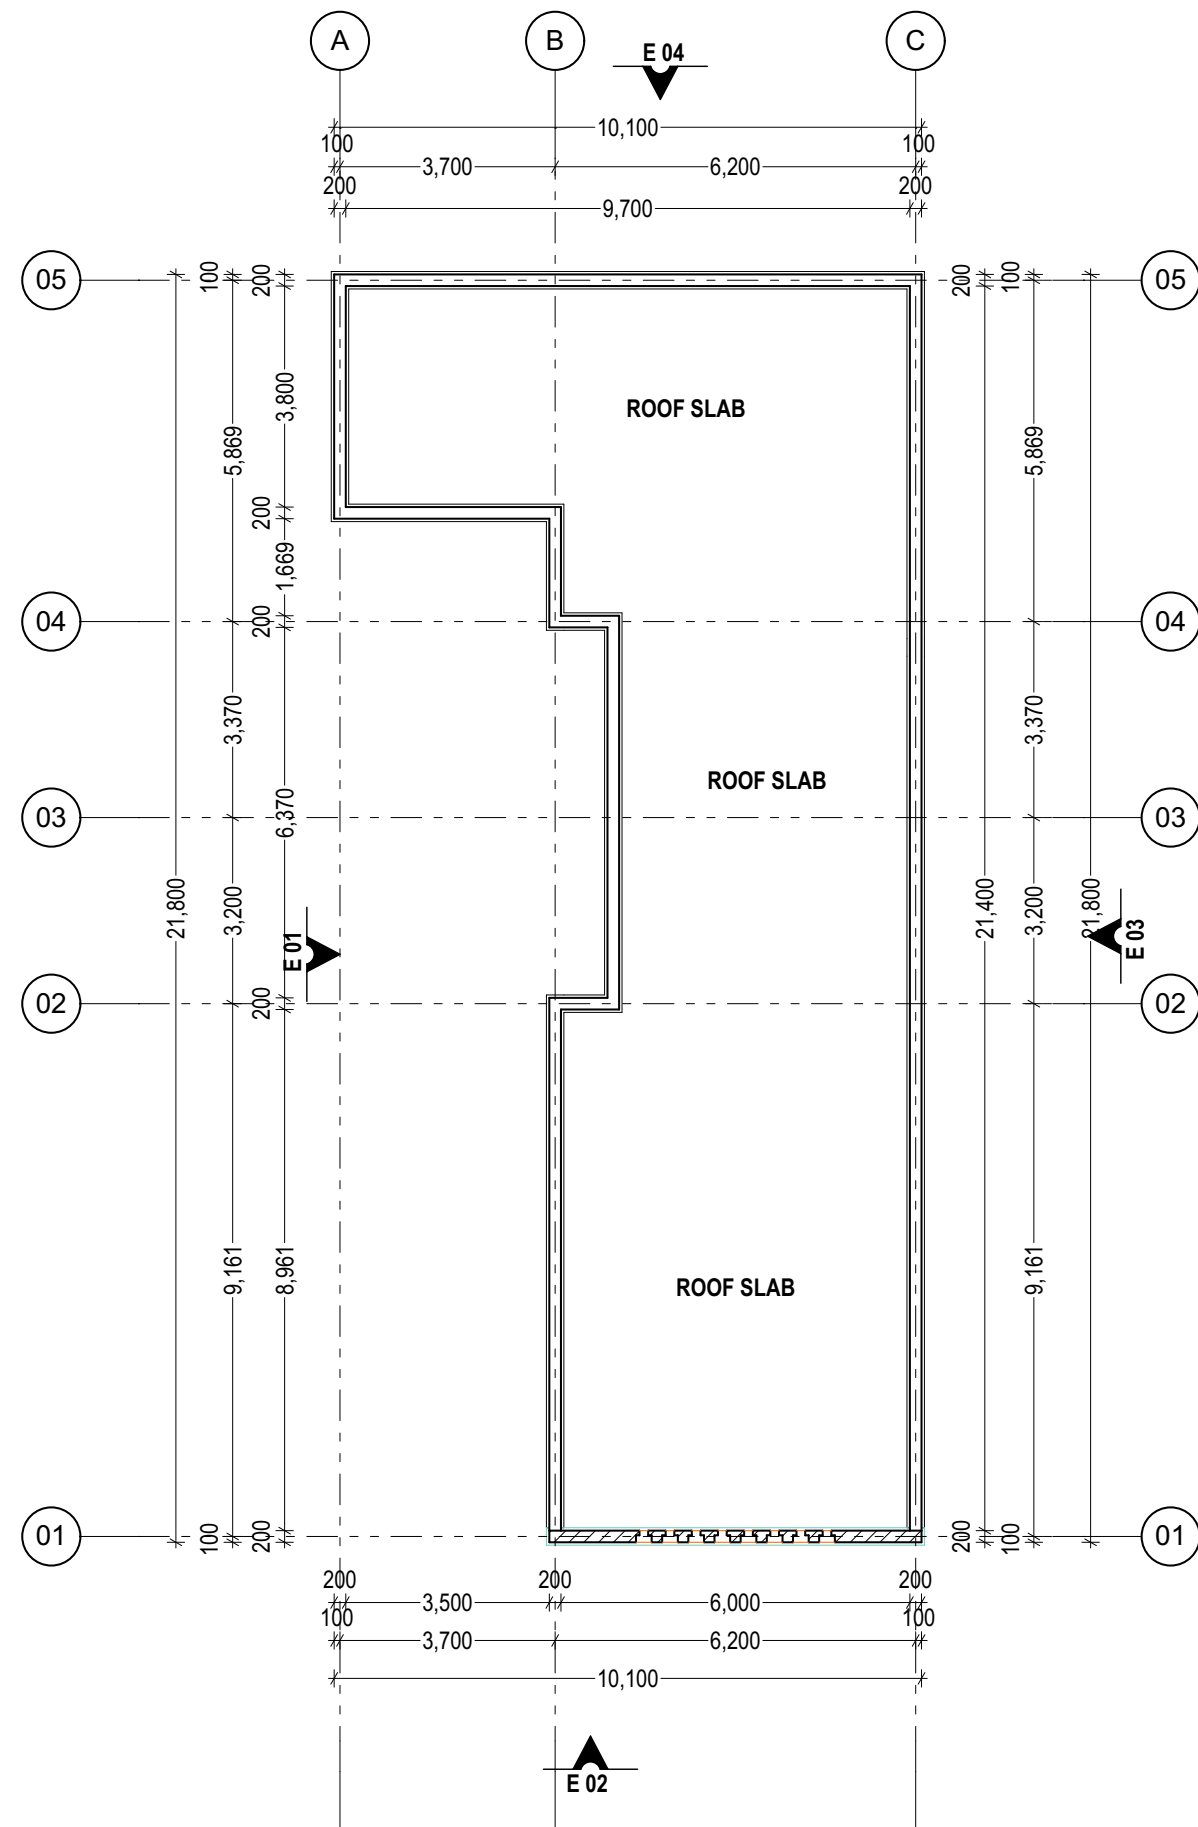

PROPOSED BLOCK B ROOF SLAB LAYOUT

NOTES

All dimensions are in mm unless stated
 Any discrepancies in the drawings should be reported to the consultants before the contractor commences work on site.
 All drawings and concepts remain the property of IOM

PROJECT: PROPOSED MINISTRY OF WATER OFFICES PUNTLAND, GAROWE

CONSULTANT

 IOM International Organization for Migration

Scale N.T.S
 Date JAN 2018
 Grant No.
 Drawn By: Wanja David
 Reviewed and Approved by: Wanja David

Drawing title
 Drawing No.
 Project No.

SHEET N^o