

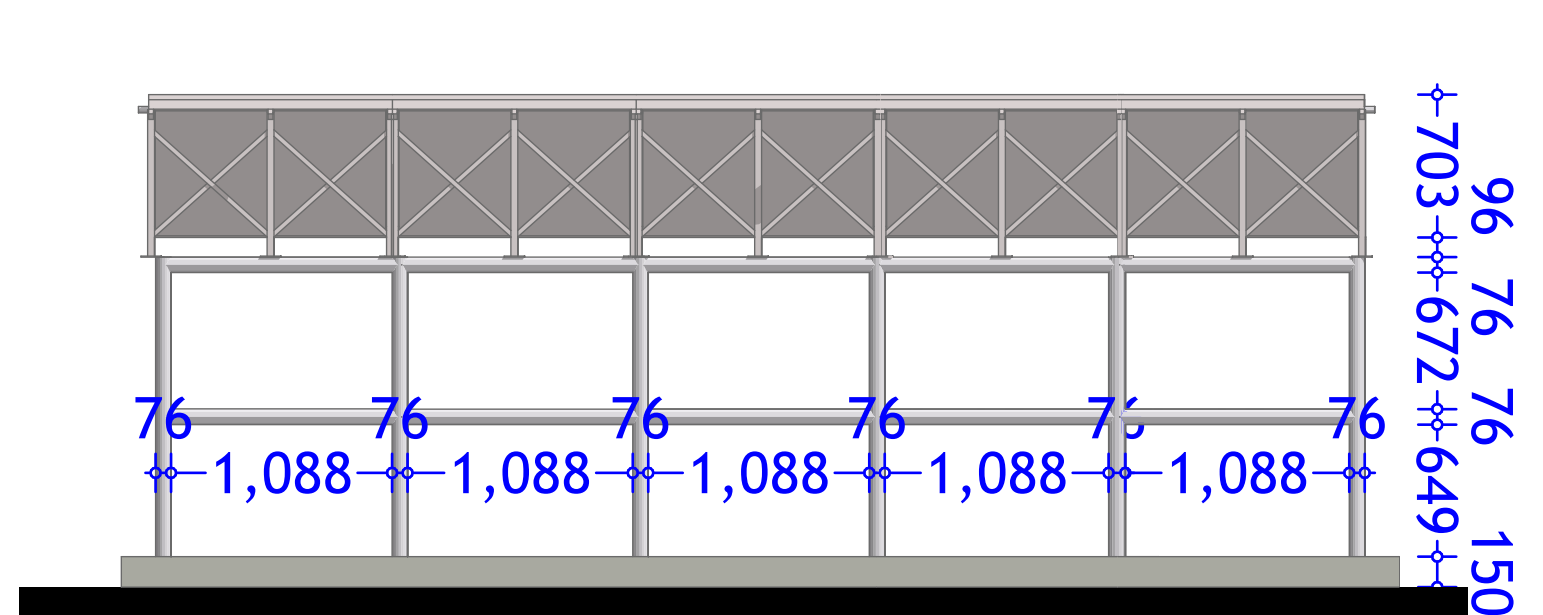



PROJECT.	PROPOSED EXISTING WATER SYTEM BOOSTER IN DOLLOW, GEDO REGION, JUBALAND STATE AT KABASA IDP CAMP	SHEET TITLE: DETAILS	SCALE		DRAWING TITLE:	SOLAR
			DATE	JULY 2018	DRAWING N ^o :	
			DESIGNED BY:	WANJA DAVID	PROJECT N ^o :	
			DRAWN BY:	WANJA DAVID		
			REVIEWED BY:			
			APPROVED BY:			

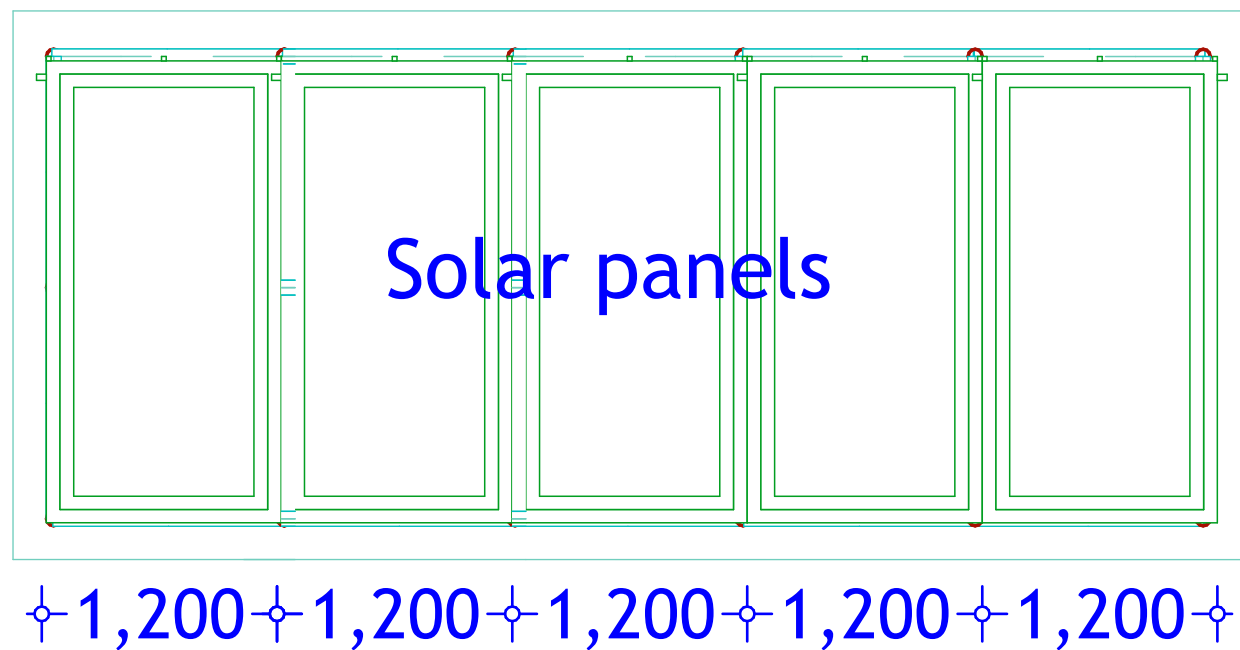

SOLAR STRUCTURE ELEVATION

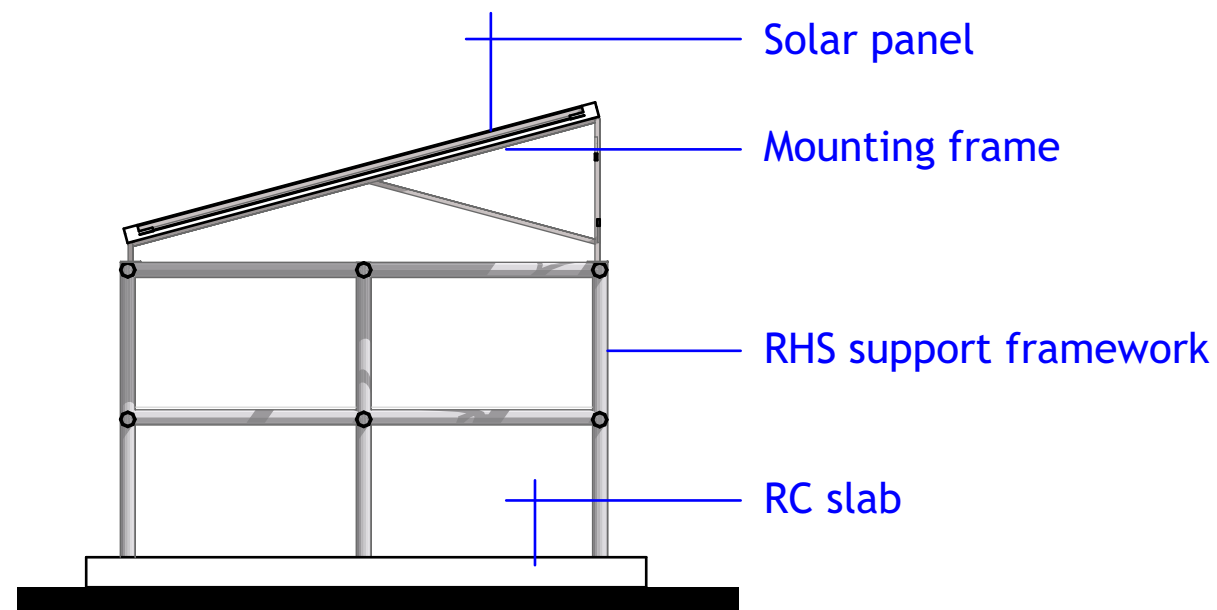

SOLAR STRUCTURE ELEVATION

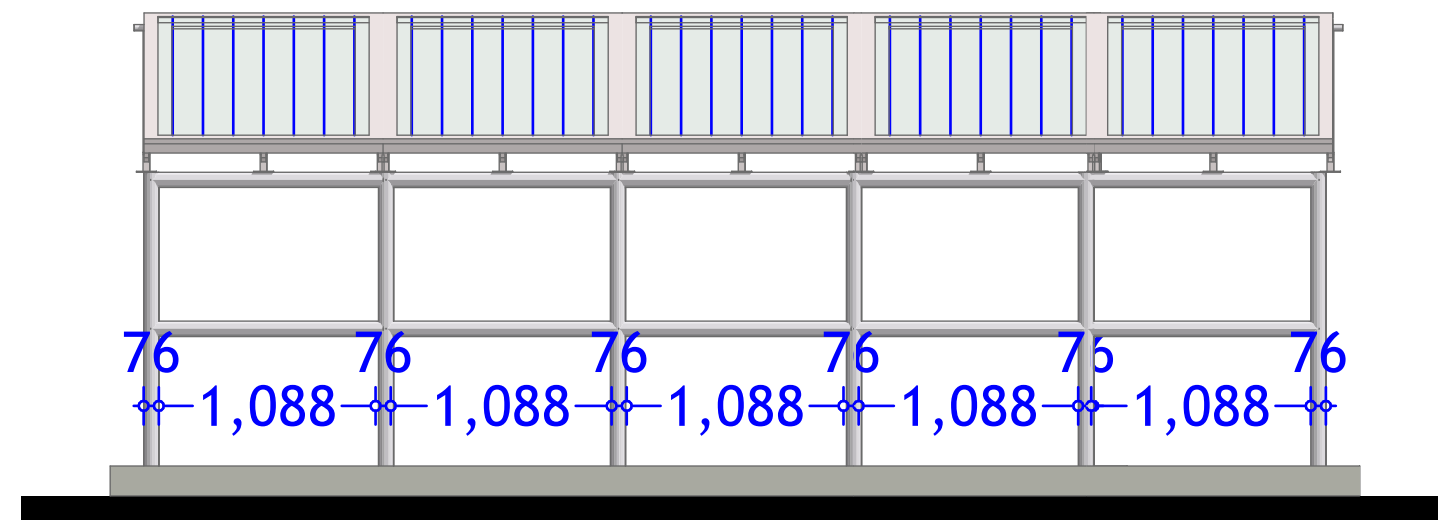

SOLAR STRUCTURE ELEVATION

PROJECT.	PROPOSED EXISTING WATER SYTEM BOOSTER IN DOLLOW, GEDO REGION, JUBALAND STATE AT KABASA IDP CAMP	SHEET TITLE: DETAILS	SCALE		DRAWING TITLE:	SOLAR
			DATE	JULY 2018	DRAWING N°:	
			DESIGNED BY:	WANJA DAVID	PROJECT N°:	
			DRAWN BY:	WANJA DAVID		
			REVIEWED BY:			
			APPROVED BY:			