

PAVEMENT INTERLOCK FOR SHANAGANI DC OFFICE

PROJECT:


PAVEMENT WALKWAYS IMPROVEMENT FO SHANGANI DISTRICT COMMISSIONER OFFICE

IMPLEMENTED BY:




International Organization for Migration (IOM)
The UN Migration Agency

CLIENT:

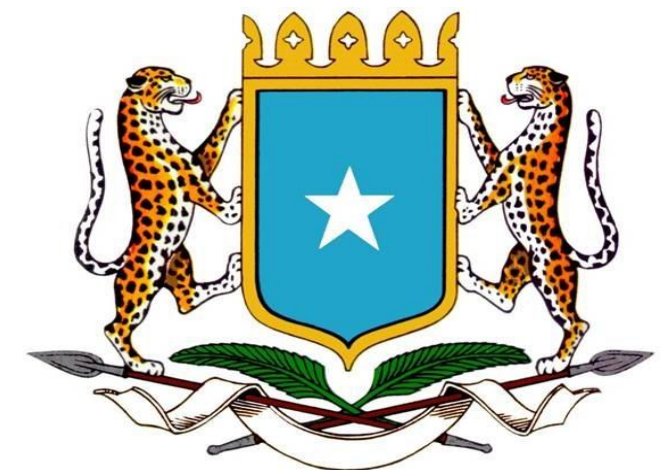

SOMALI REPUBLIC
Federal Government

Exit gate

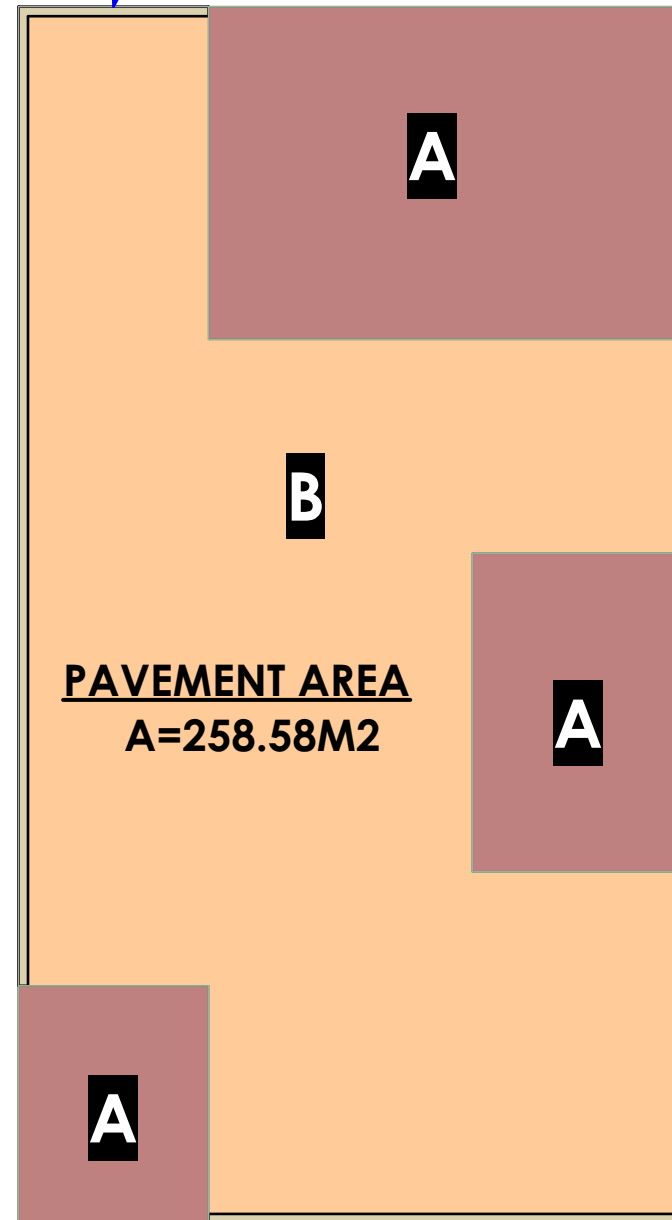

PAVEMENT AREA
A=258.58M2

LEGEND

A EXISTING BLOCKS

B PROPOSED AREA FOR PAVEMENT INTERLOCK

Entrance gate

PROJECT DETAILS

Client:



SOMALI REPUBLIC
Federal Government

Implementation Partner:

INTERNATIONAL ORGANIZATION
FOR MIGRATION (IOM)

Project title:

PAVEMENT WALKWAYS IMPROVEMENT FOR
SHANGANI DISTRICT COMMISSIONER OFFICE

Drawing Title:

Layout Plan

Reviewed by:

Drawn by:

Eng.Duale Salah

Checked by:





Sheet No.

01

Scale: N/A

Date: April, 2018

ARCHITECTURAL DRAWINGS

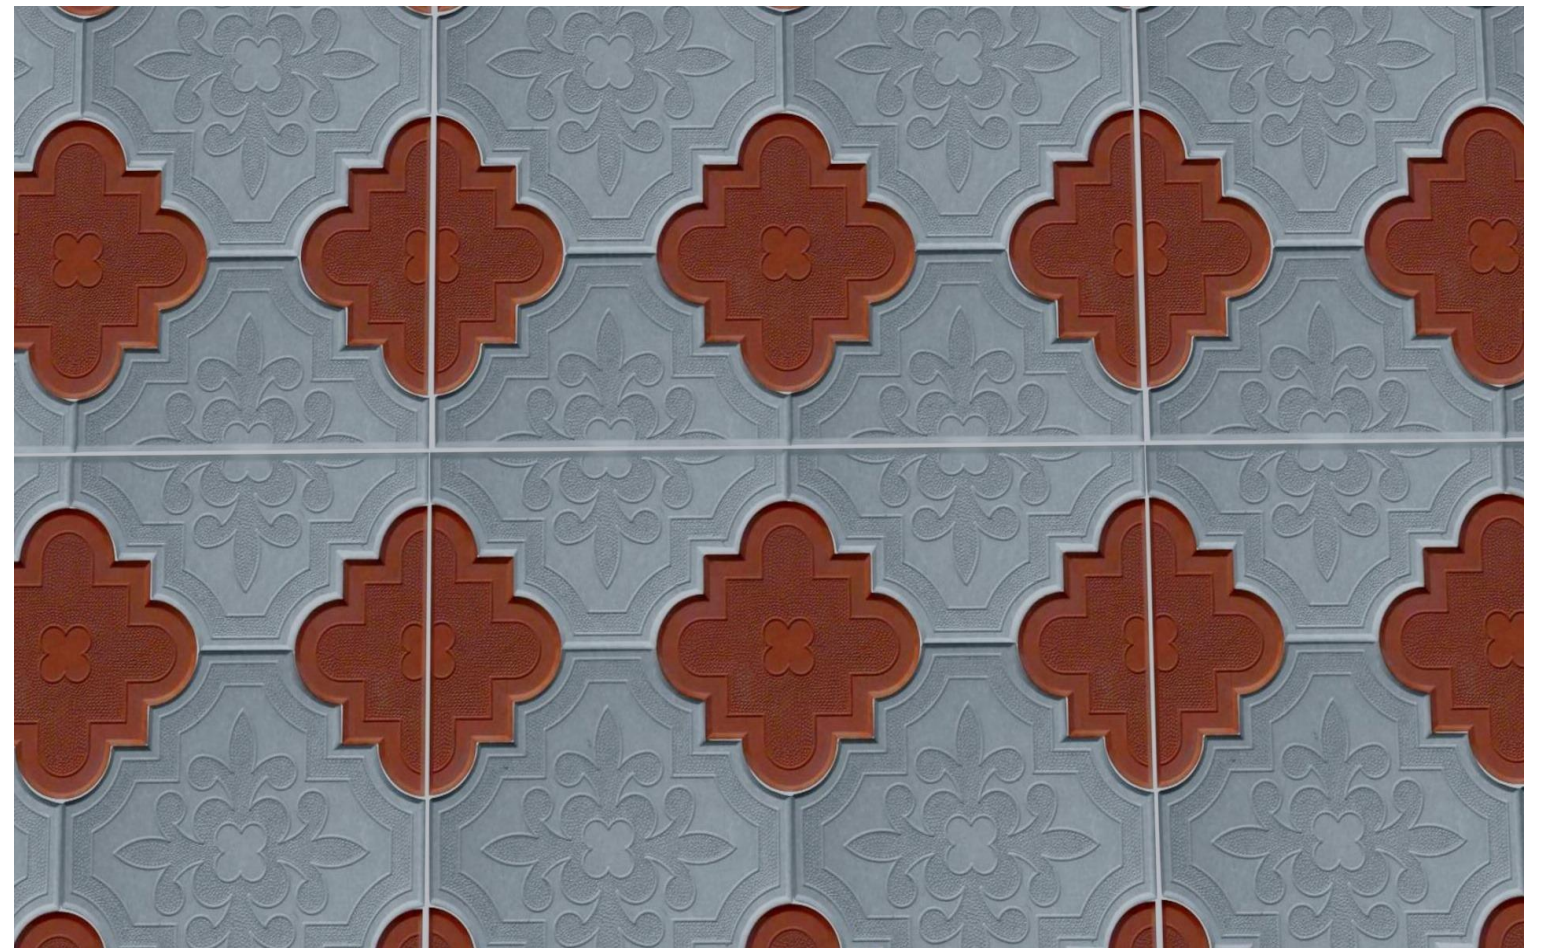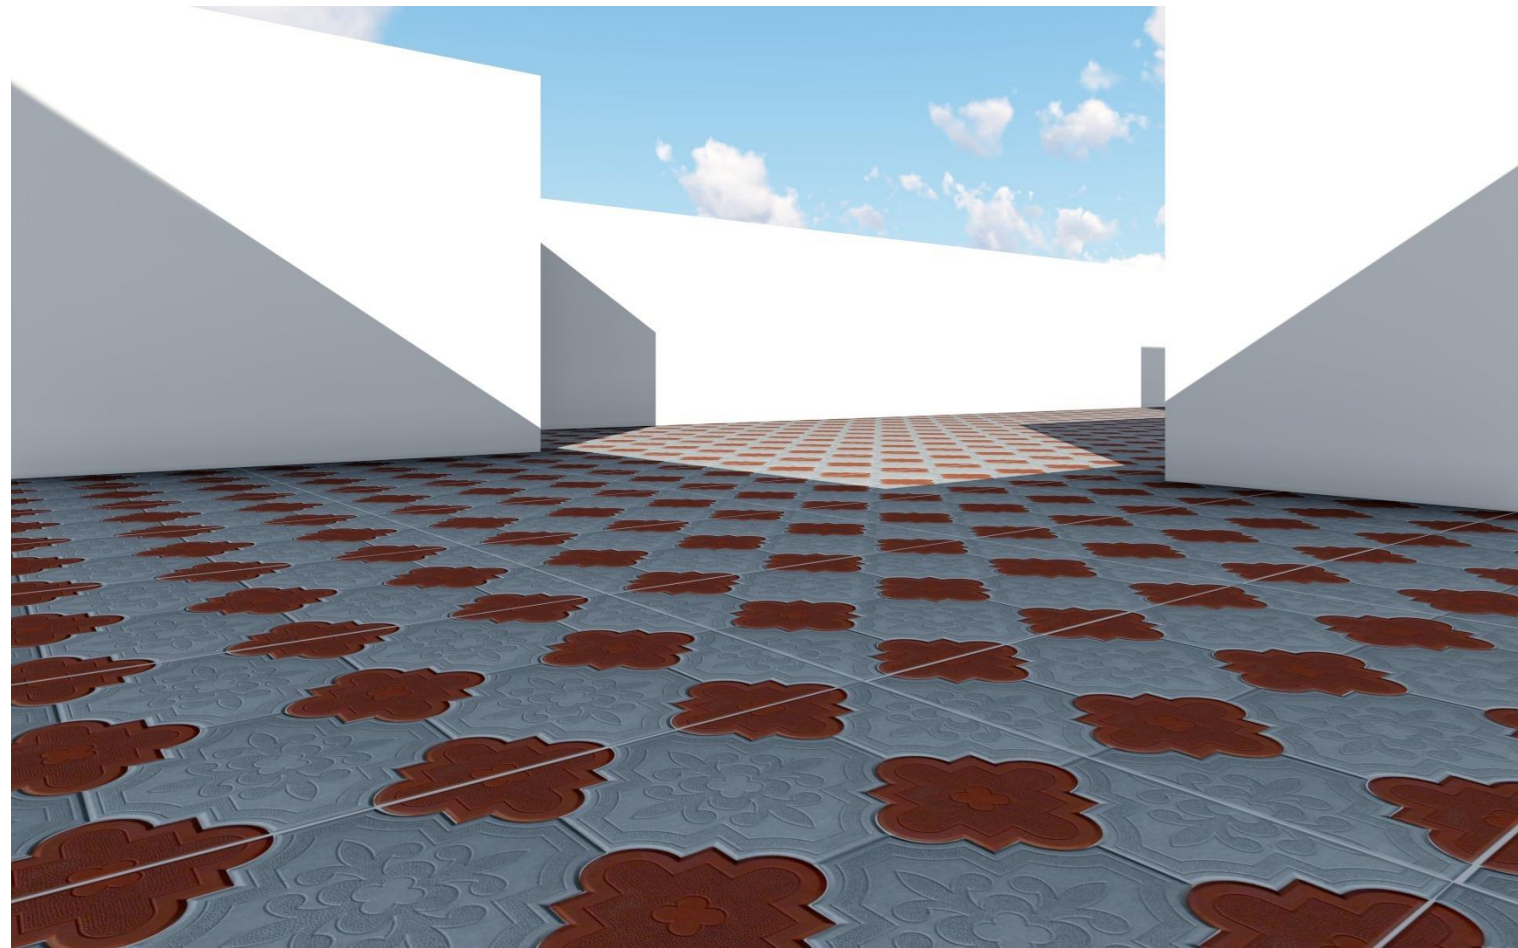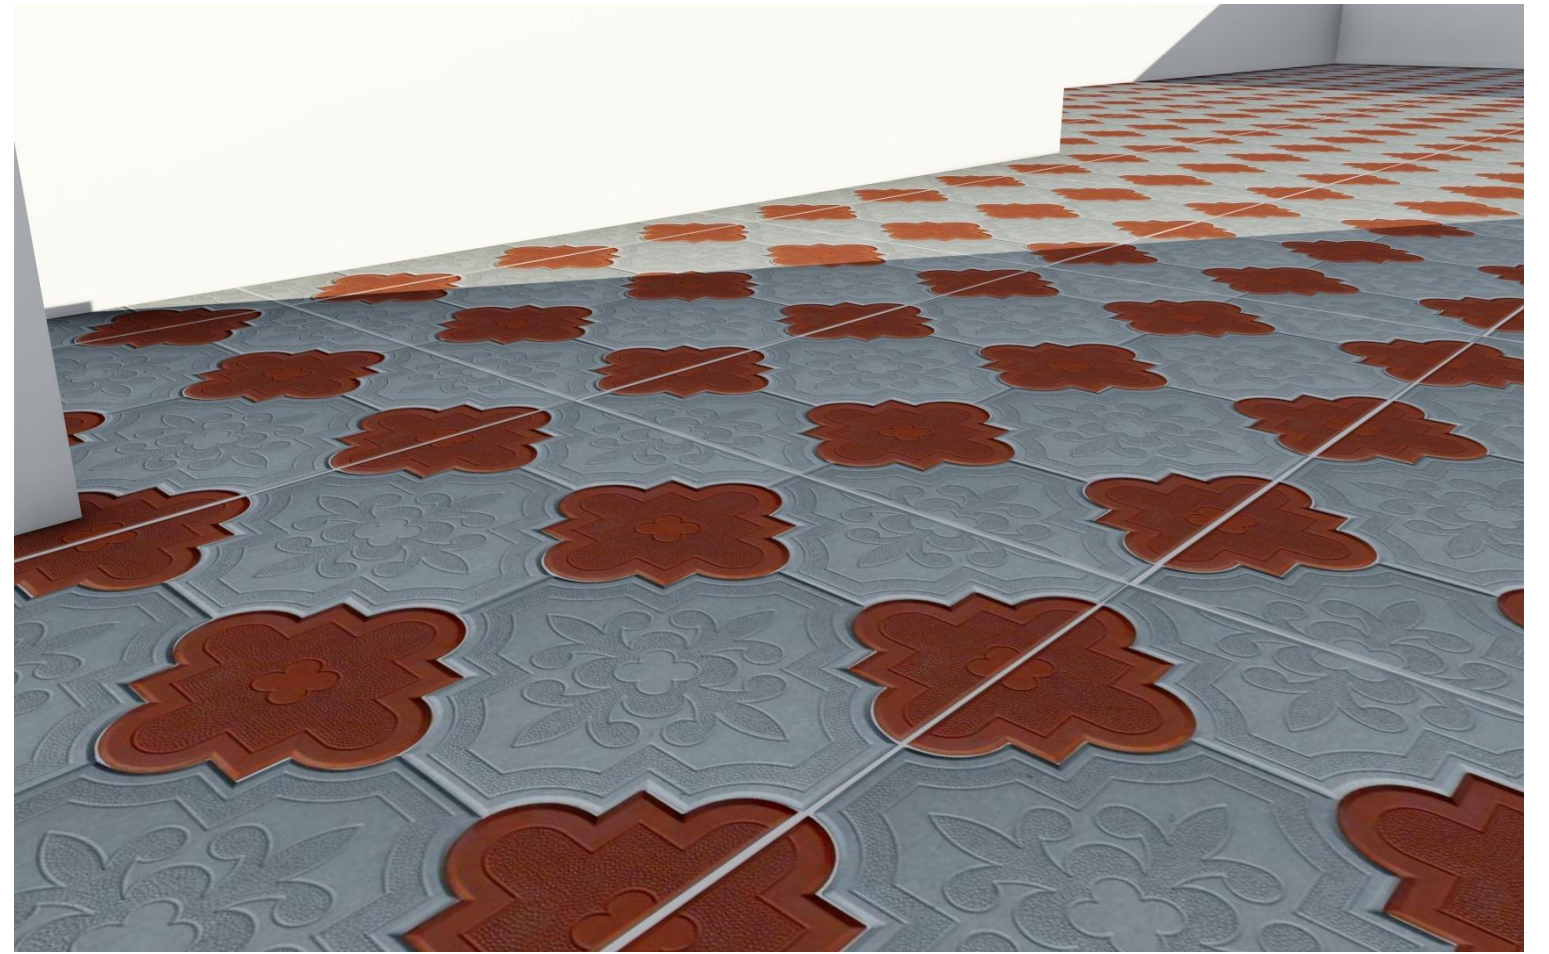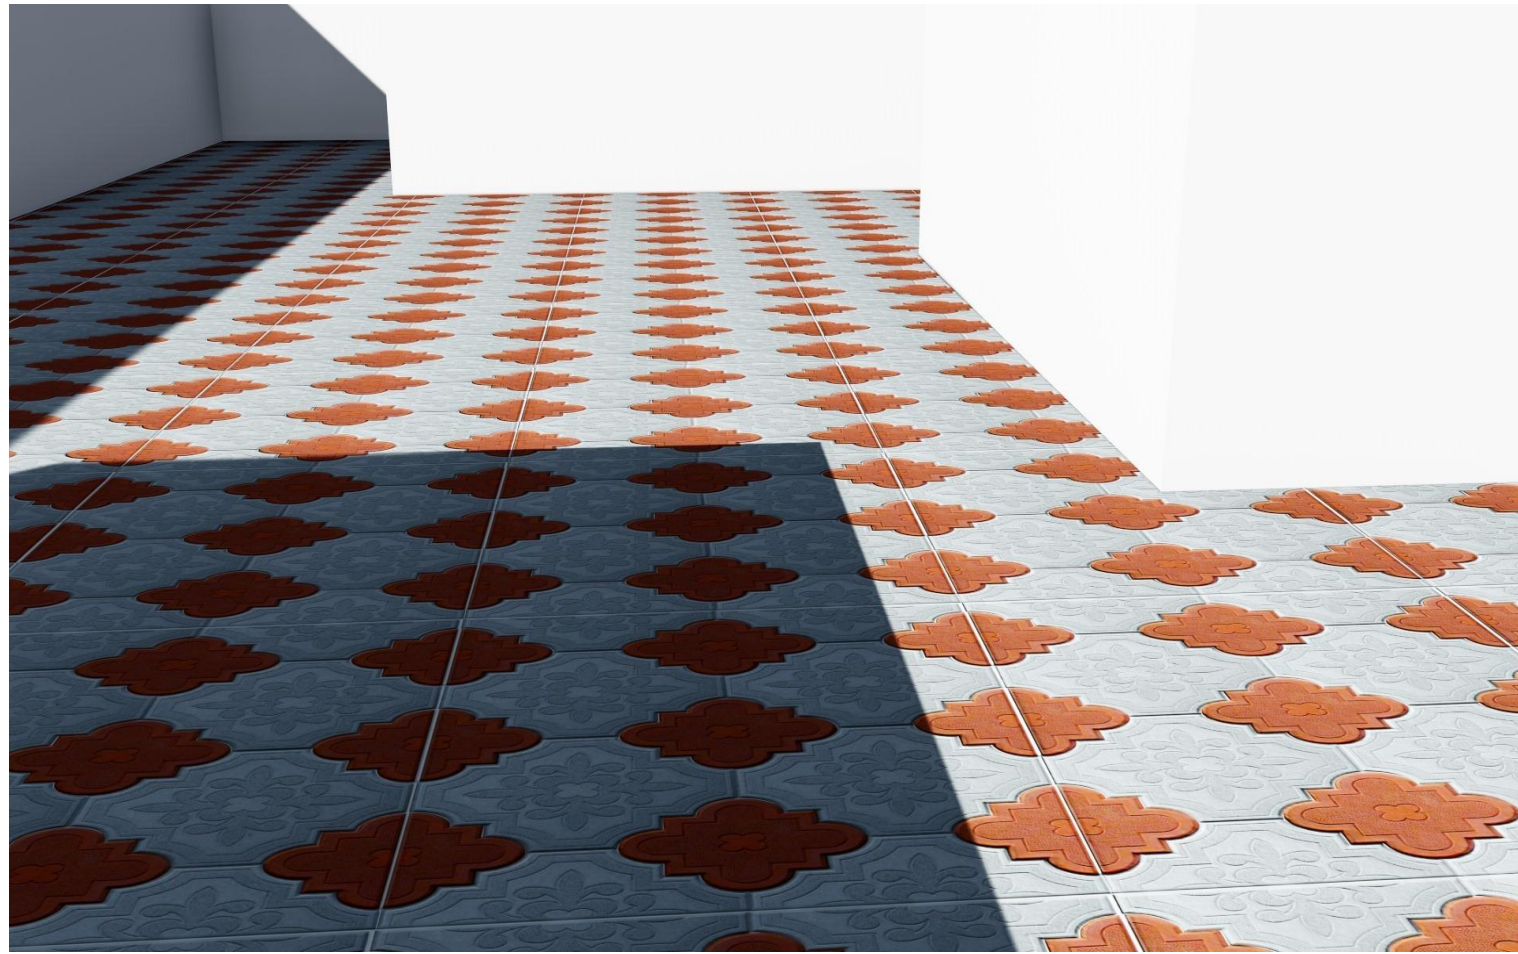

PROJECT DETAILS

Client:

Implementation Partner:

Project title:



SOMALI REPUBLIC
Federal Government

**INTERNATIONAL ORGANIZATION
FOR MIGRATION (IOM)**

**PAVEMENT WALKWAYS IMPROVEMENT FOR
SHANGANI DISTRICT COMMISSIONER OFFICE**

Drawing Title: 3D PROJECTION		Reviewed by:	
Drawn by: Eng. Duale Salah	Checked by:	Sheet No. 02	Scale: N/A
Date: April, 2018	ARCHITECTURAL DRAWINGS		