



PAVEMENT INTERLOCK FOR SHIBIS DC OFFICE

PROJECT:


PAVEMENT WALKWAYS IMPROVEMENT FO SHIBIS DISTRICT COMMISSIONER OFFICE

IMPLEMENTED BY:




International Organization for Migration (IOM)
The UN Migration Agency

CLIENT:

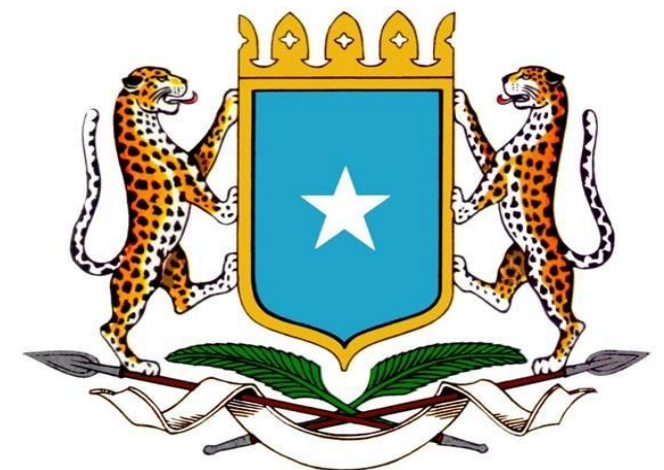

SOMALI REPUBLIC
Federal Government

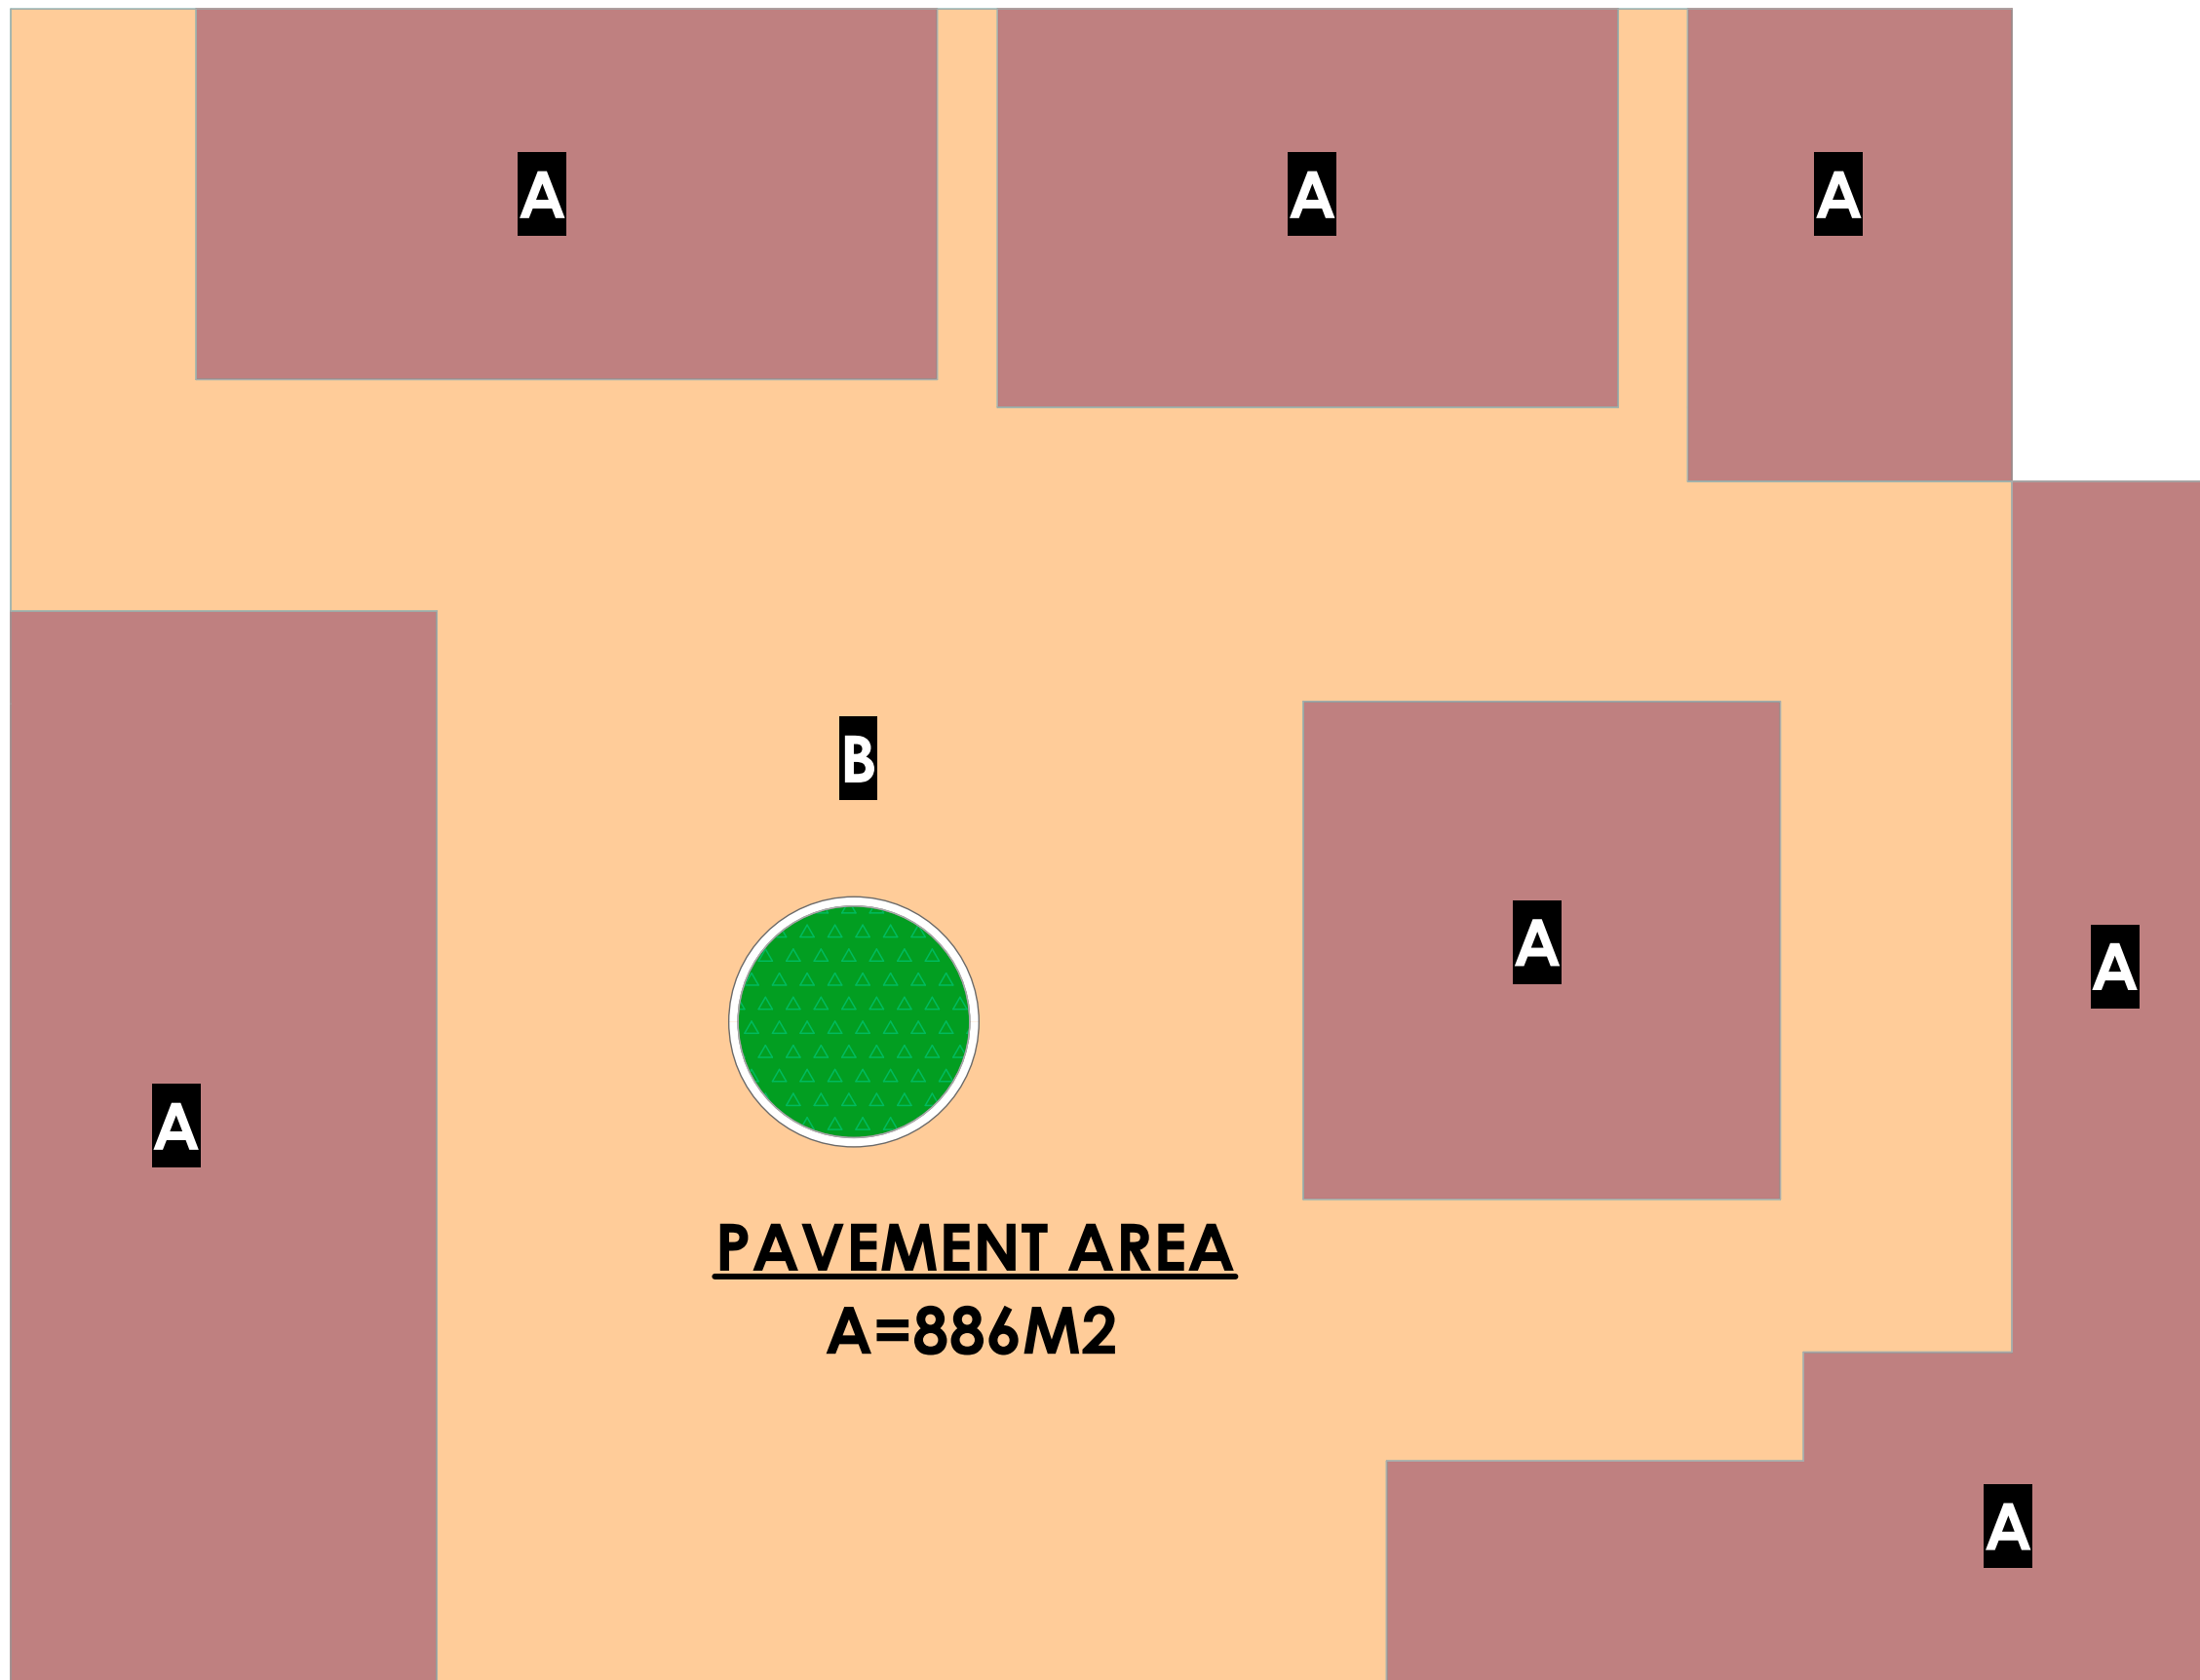

LEGEND

- A EXISTING BLOCKS
- B PROPOSED AREA FOR PAVEMENT INTERLOCK

PROJECT DETAILS

Client:



SOMALI REPUBLIC
Federal Government

Implementation Partner:

**INTERNATIONAL ORGANIZATION
FOR MIGRATION (IOM)**

Project title:

**PAVEMENT WALKWAYS IMPROVEMENT FOR
SHIBIS DISTRICT COMMISSIONER OFFICE**

Drawing Title:

Layout Plan

Reviewed by:

Drawn by:

Eng.Duale Salah

Checked by:




Sheet No.

01

Scale: N/A

Date: April, 2018

ARCHITECTURAL DRAWINGS

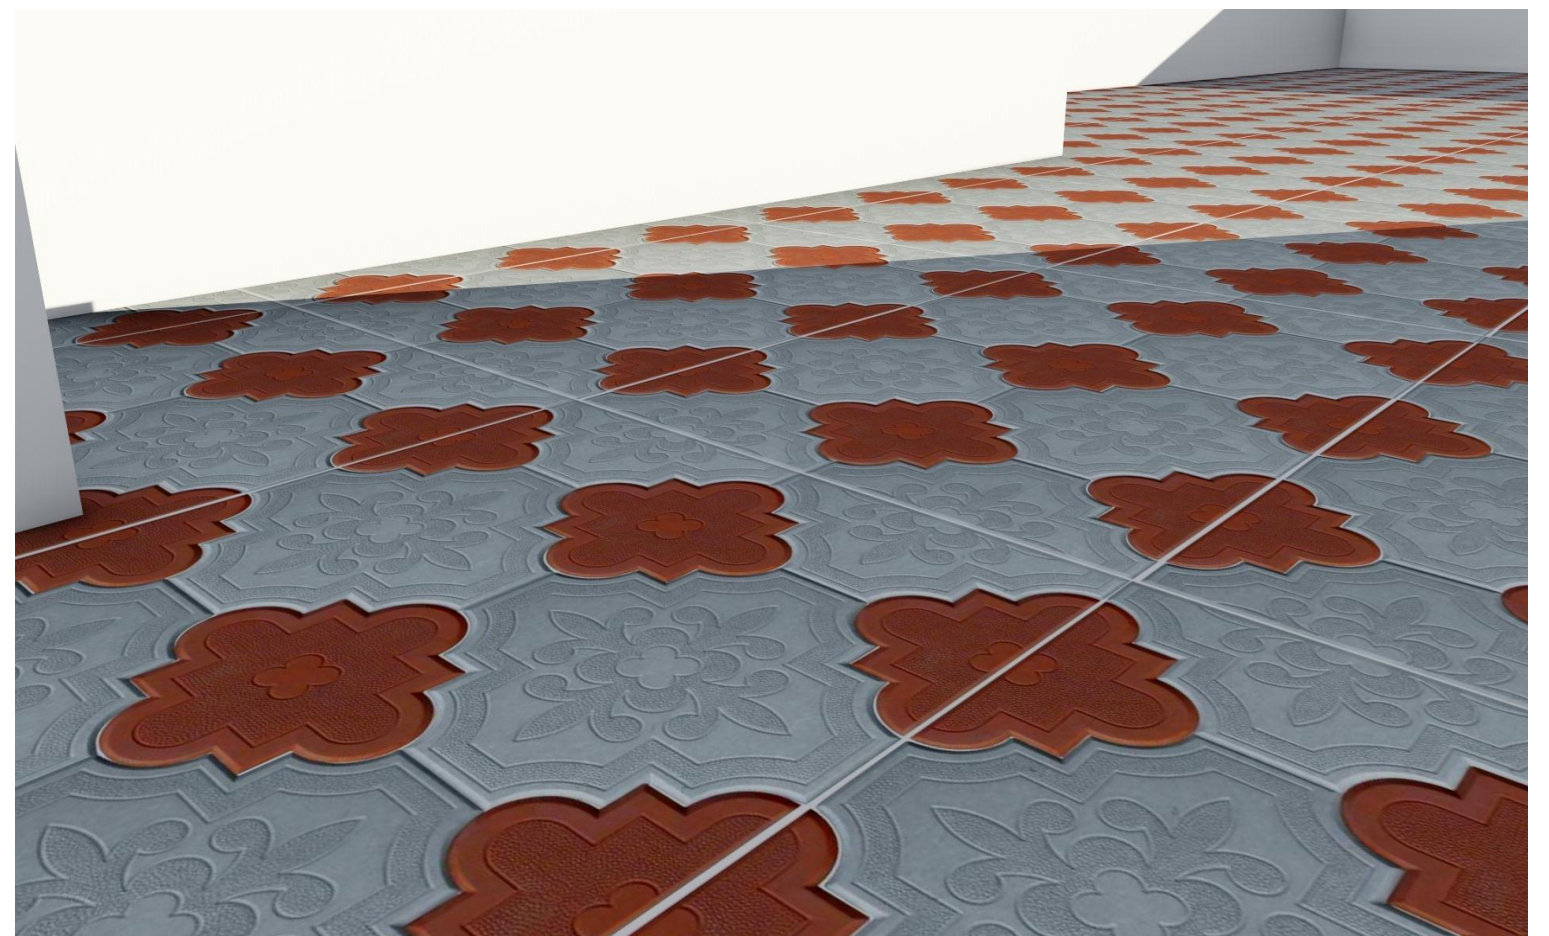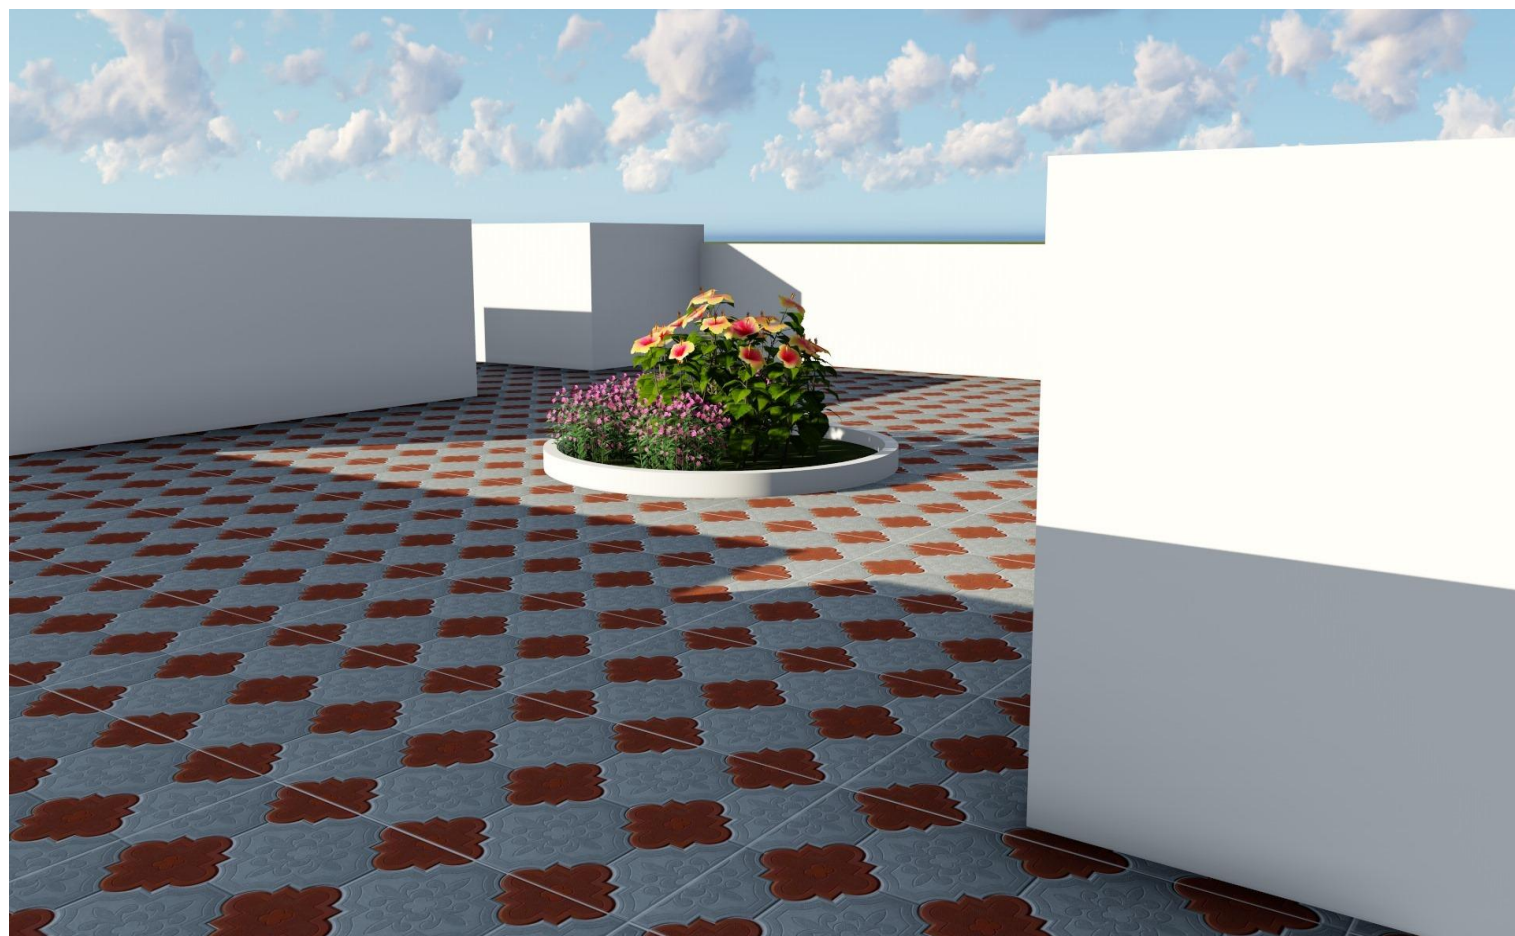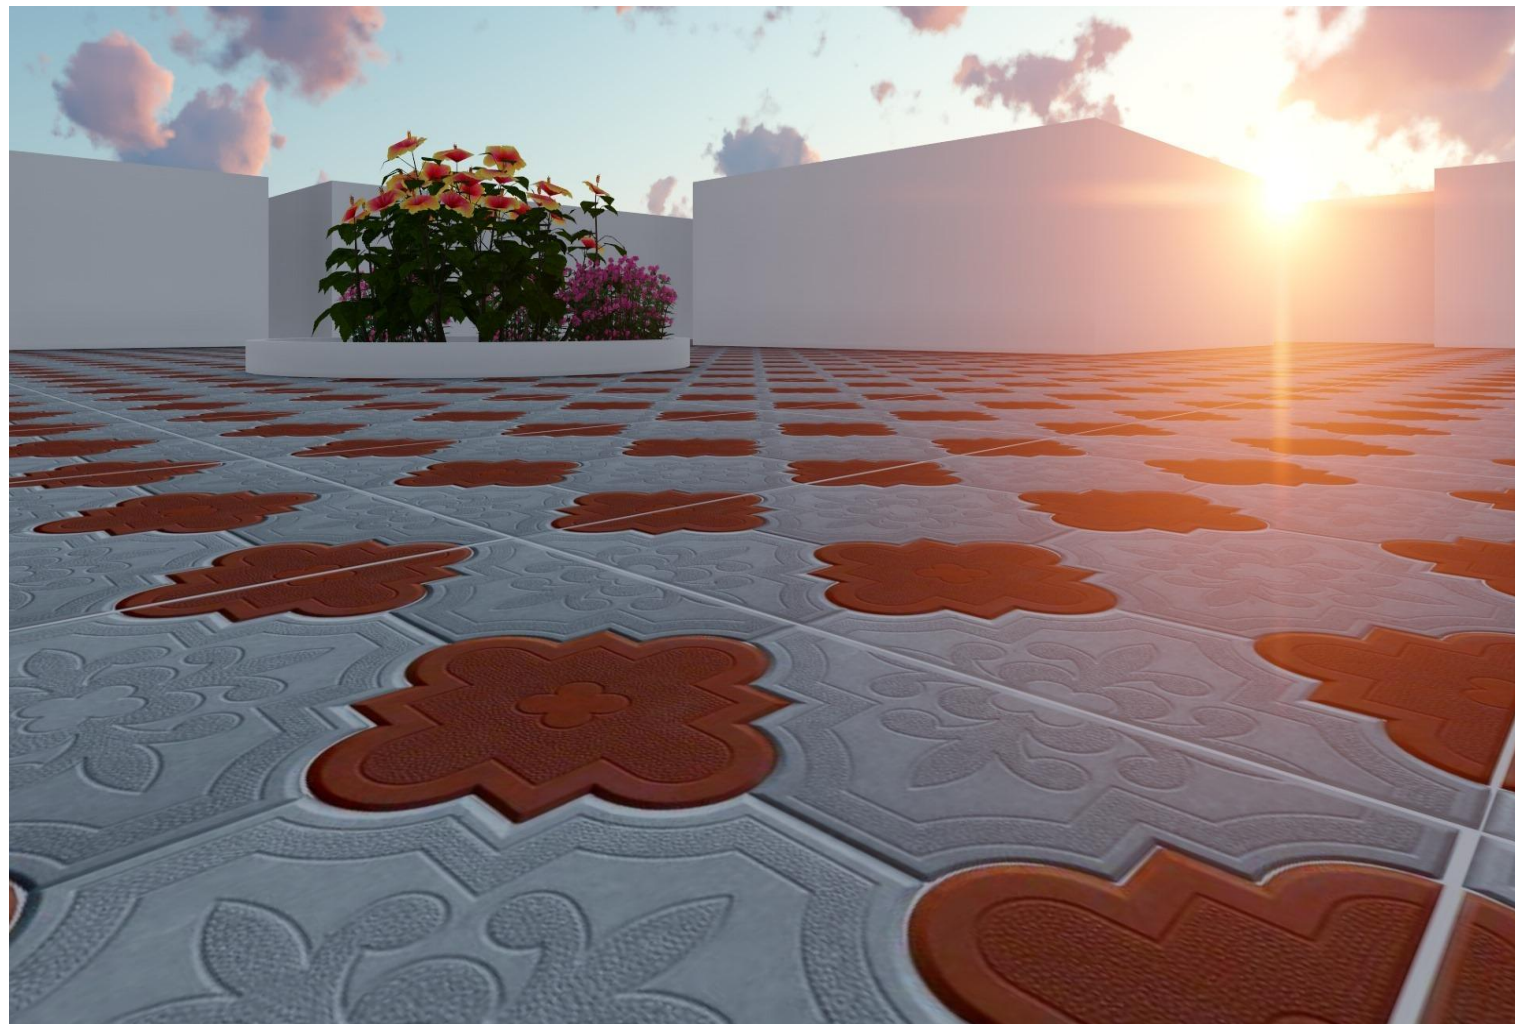

PROJECT DETAILS

Client:

Implementation Partner:

Project title:



SOMALI REPUBLIC
Federal Government

**INTERNATIONAL ORGANIZATION
FOR MIGRATION (IOM)**

**PAVEMENT WALKWAYS IMPROVEMENT FOR
SHIBIS DISTRICT COMMISSIONER OFFICE**

Drawing Title: 3D PROJECTION	Reviewed by:
--	--------------

Drawn by: Eng. Duale Salah	Checked by:	Sheet No. 02	Scale: N/A
-------------------------------	-------------	-----------------	------------

Date:	April, 2018
-------	-------------

ARCHITECTURAL DRAWINGS