



PROPOSED REHABILITATION OF FOOTBALL
STADIUM IN BALCAD DISTRICT, MIDDLE
SHABELLE REGION

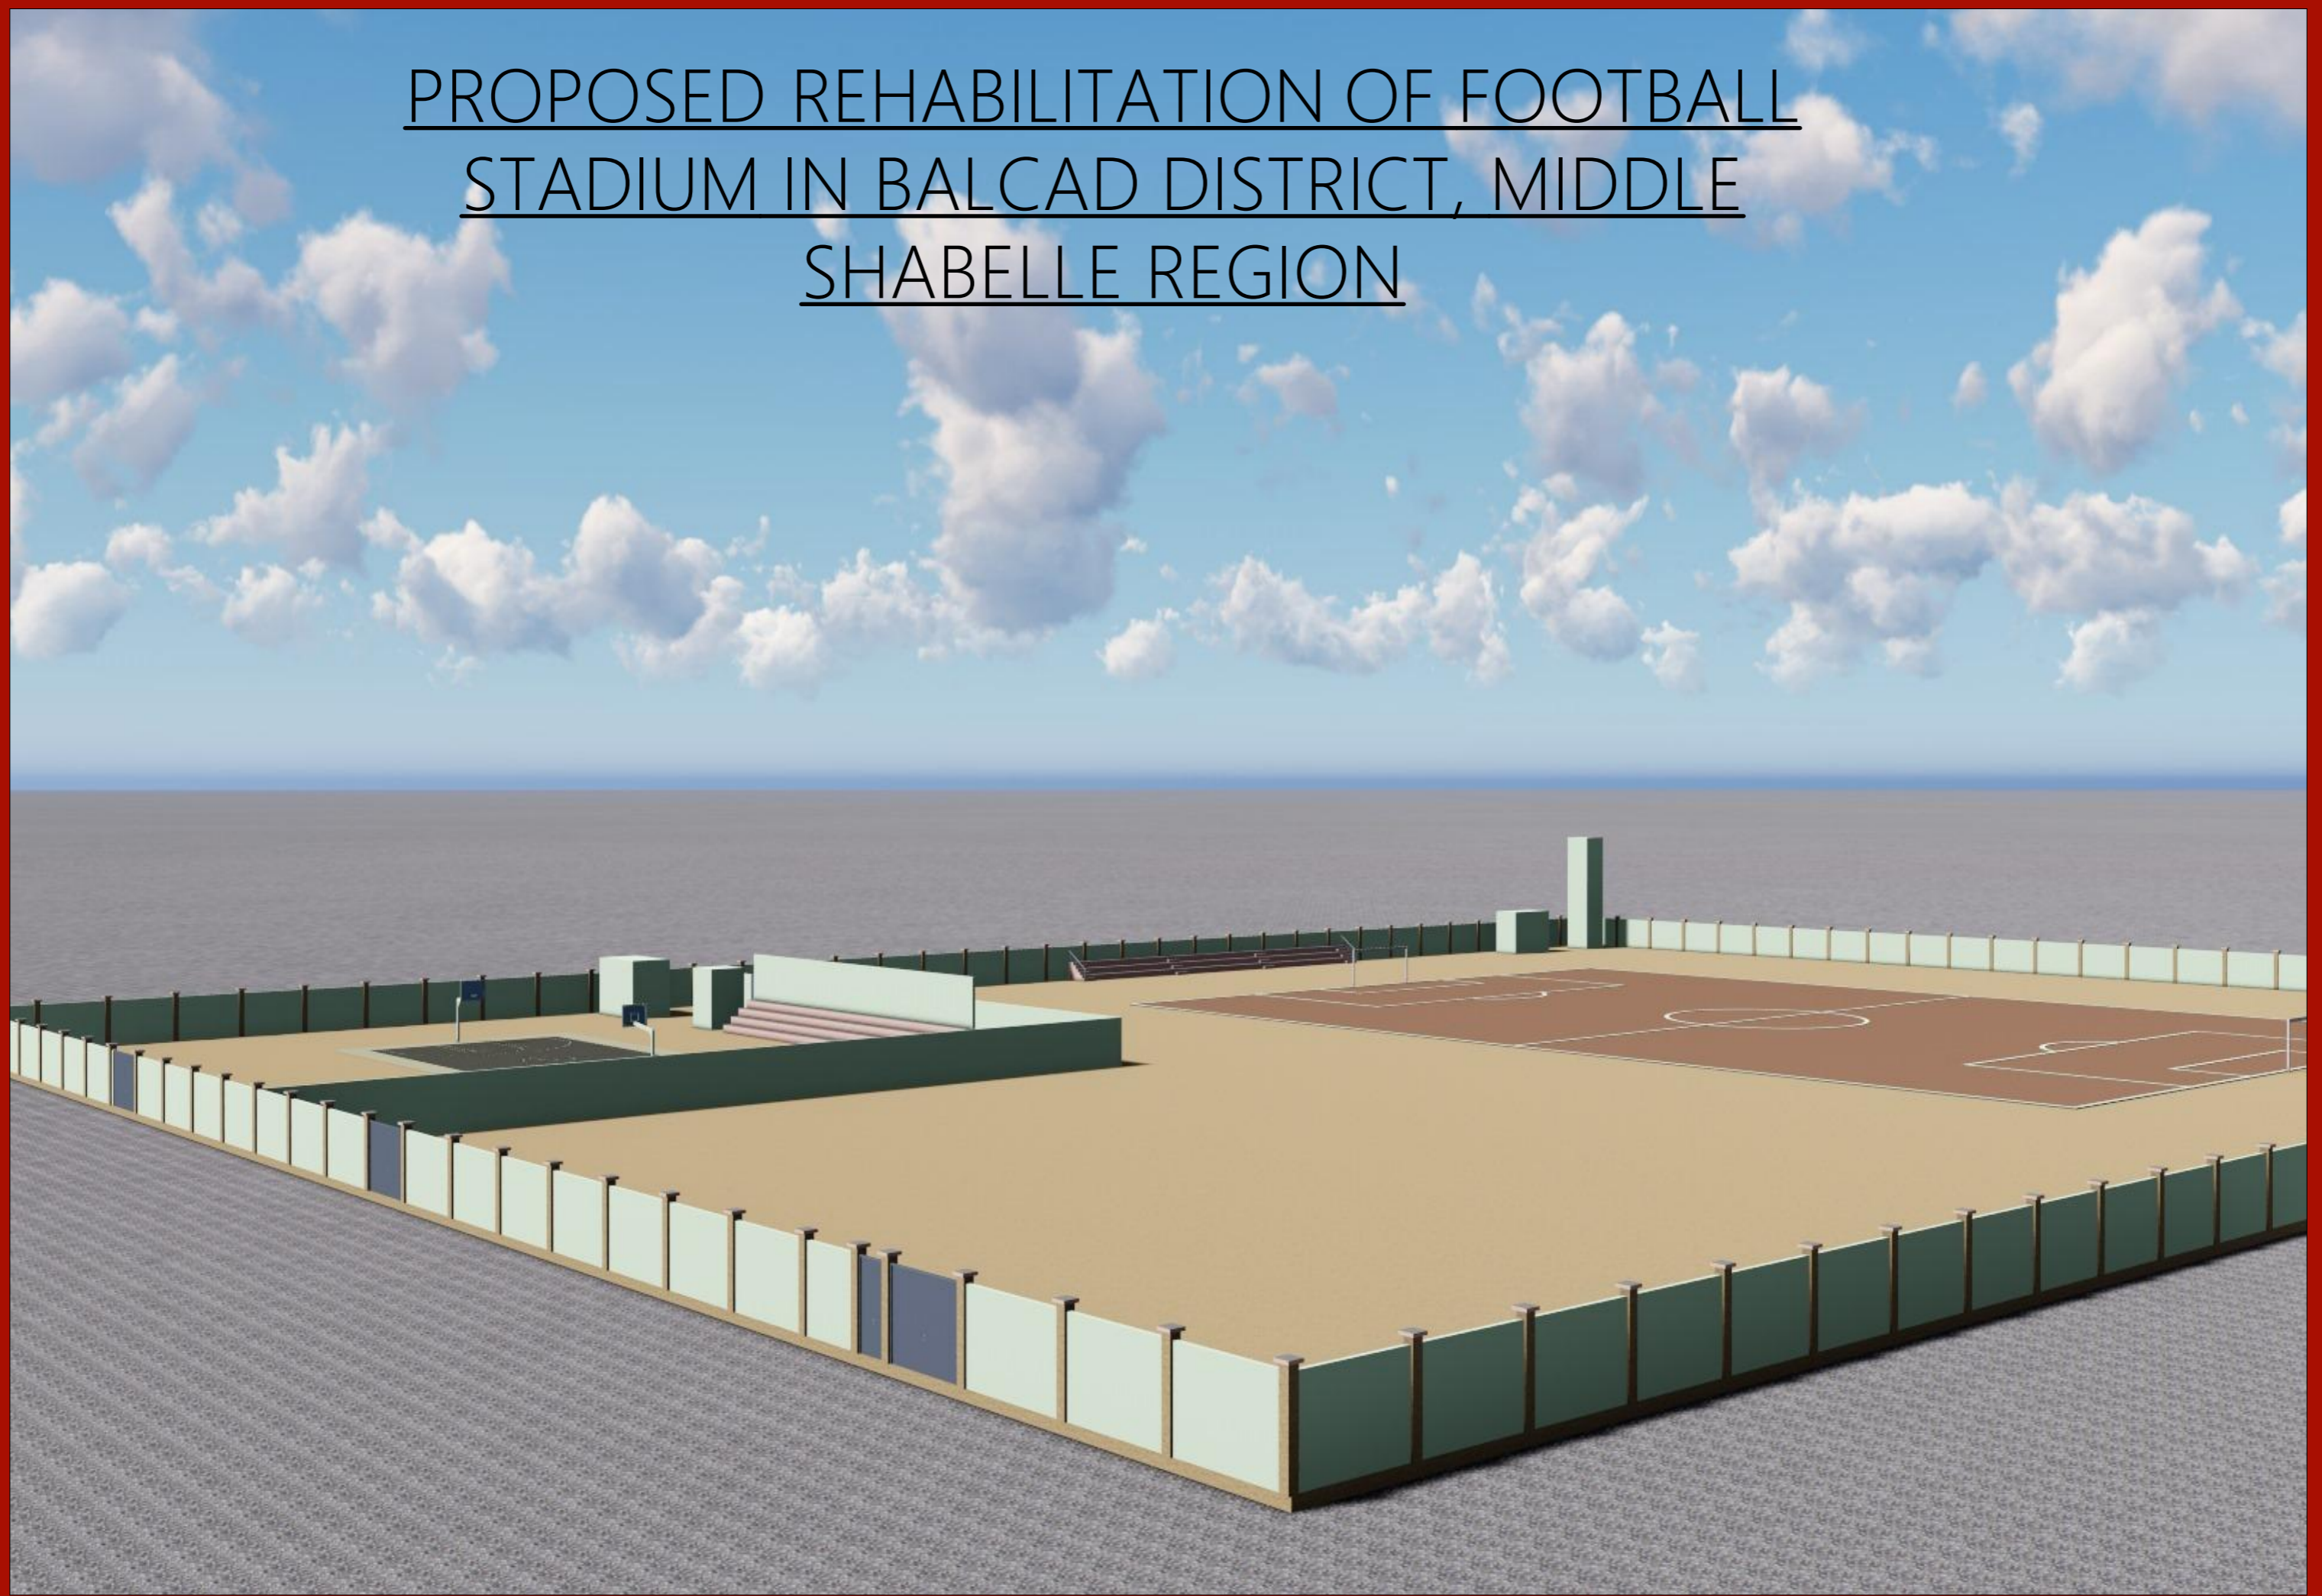

PROPOSED REHABILITATION OF FOOTBALL STADIUM IN BALCAD DISTRICT, MIDDLE SHABELLE REGION

AUGUST 2018
DRAWING INDEX

Sheet No.	Content
01/17	Site location
02/17	Site Anaylsis
03/17	Master Plan
04/17	Site Photos
05/17	Spectators stand
06/17	Boundary wall
07/17	Internal Elevation
08/17	3D Projection 01
09/17	3D Projection 02
10/17	3D Projection 03
11/17	3D Projection 04
12/17	3D Projection 05
13/17	3D Projection 06
14/17	3D Projection 07
15/17	3D Projection 08
16/17	3D Projection 09
17/17	3D Projection 10

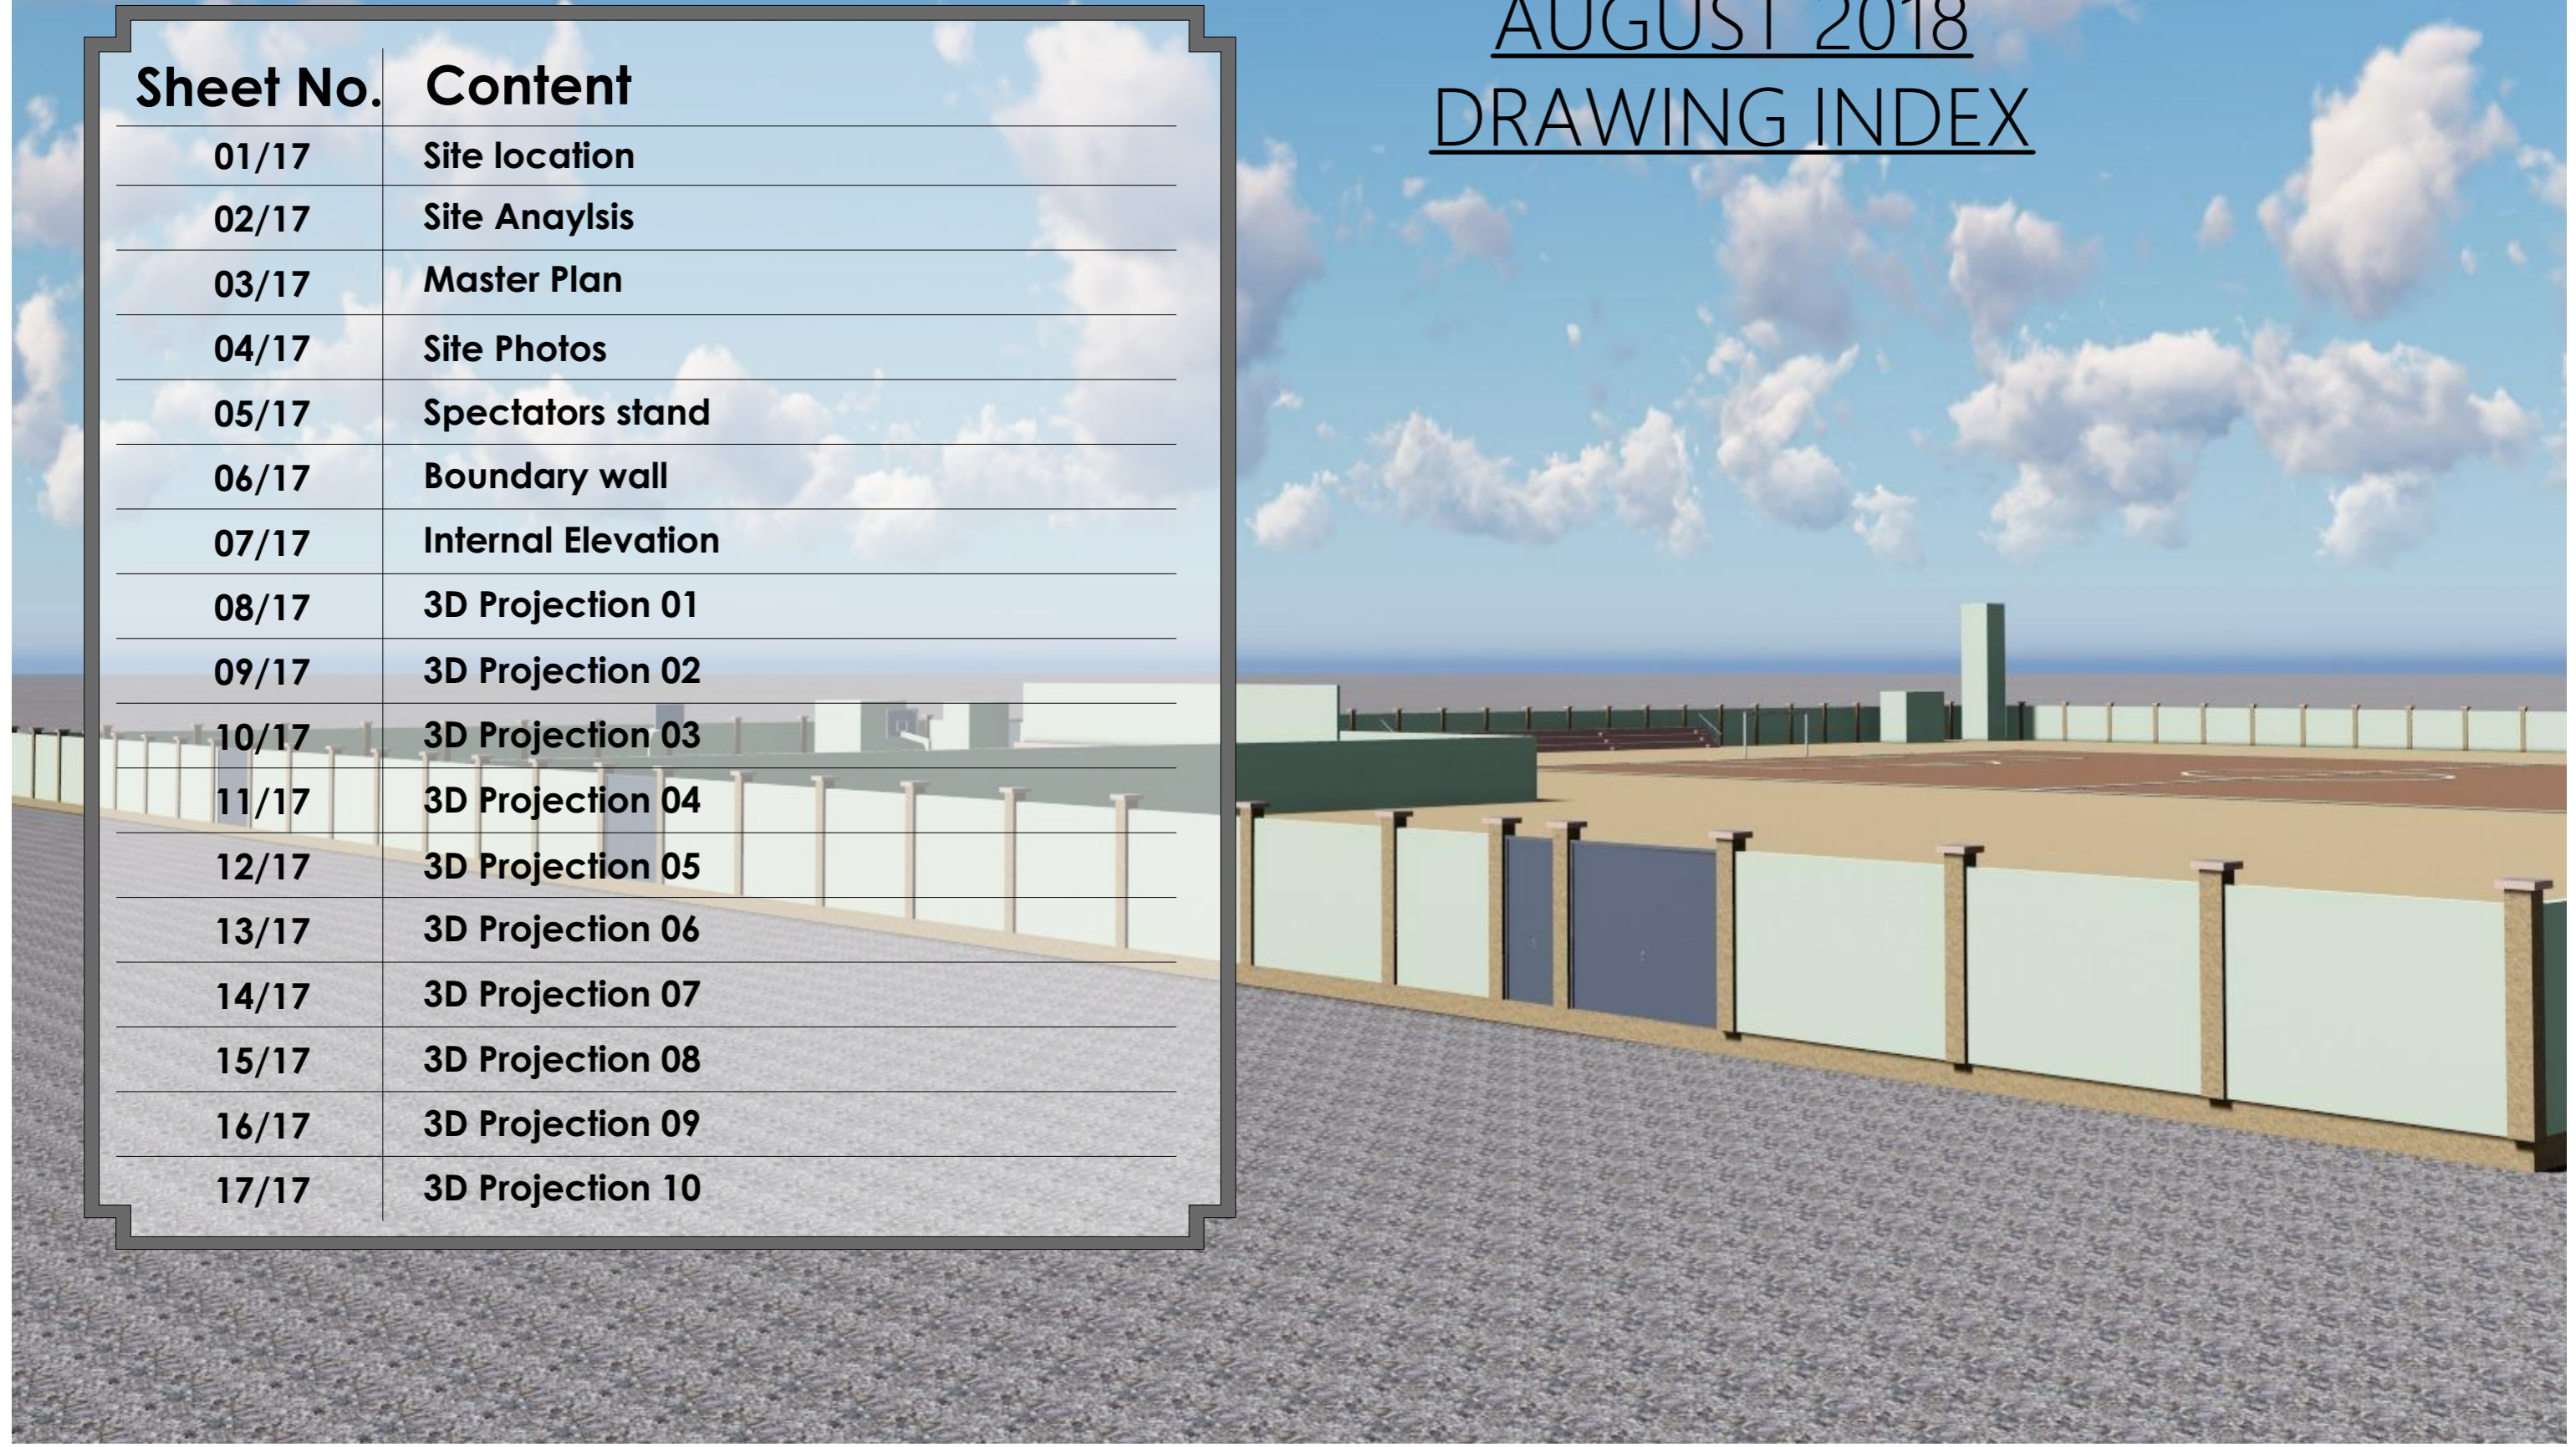




Untitled Map

Write a description for your map.

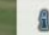

Legend

-  Balcad
-  Balcad football stadium
-  Feature 1

Notes

1. All dimensions are to be checked on site. Any discrepancy in dimensions is to be reported to the architect before any work commences. The Architect's drawings and specifications over rule any other. The Structural Engineers detail drawings.
2. All construction work to comply with the international standards codes protection.
3. The PV denotes permanent ventilation and must be provided above all doors and windows where indicated.
4. All walls less than 200mm thick are to be reinforced with hoop iron sheet every alternate course.
5. All reinforced concrete works to be done according to structural detail drawings

No:	Date:	Description:
REVISION		

Implemented by:



International Organization for Migration (IOM)
The UN Migration Agency

Client:



THE FEDERAL REPUBLIC OF SOMALIA HIRSHABELLE STATE, BALCAD DISTRICT

Project Title:

PROPOSED REHABILITATION OF FOOTBALL STADIUM IN BALCAD DISTRICT, MIDDLE SHABELLE REGION

Drawing Title:

SITE LOCATION

SCALE: AS SHOWN

DATE: AUGUST 2018

DRAWN BY: ENG. Duale Salah

REVIEWED BY: ENG. David Wanja


Sheet No.

01/16

A3

Google Earth

© SPOT IMAGE
Image © 2018 DigitalGlobe
© 2018 Google

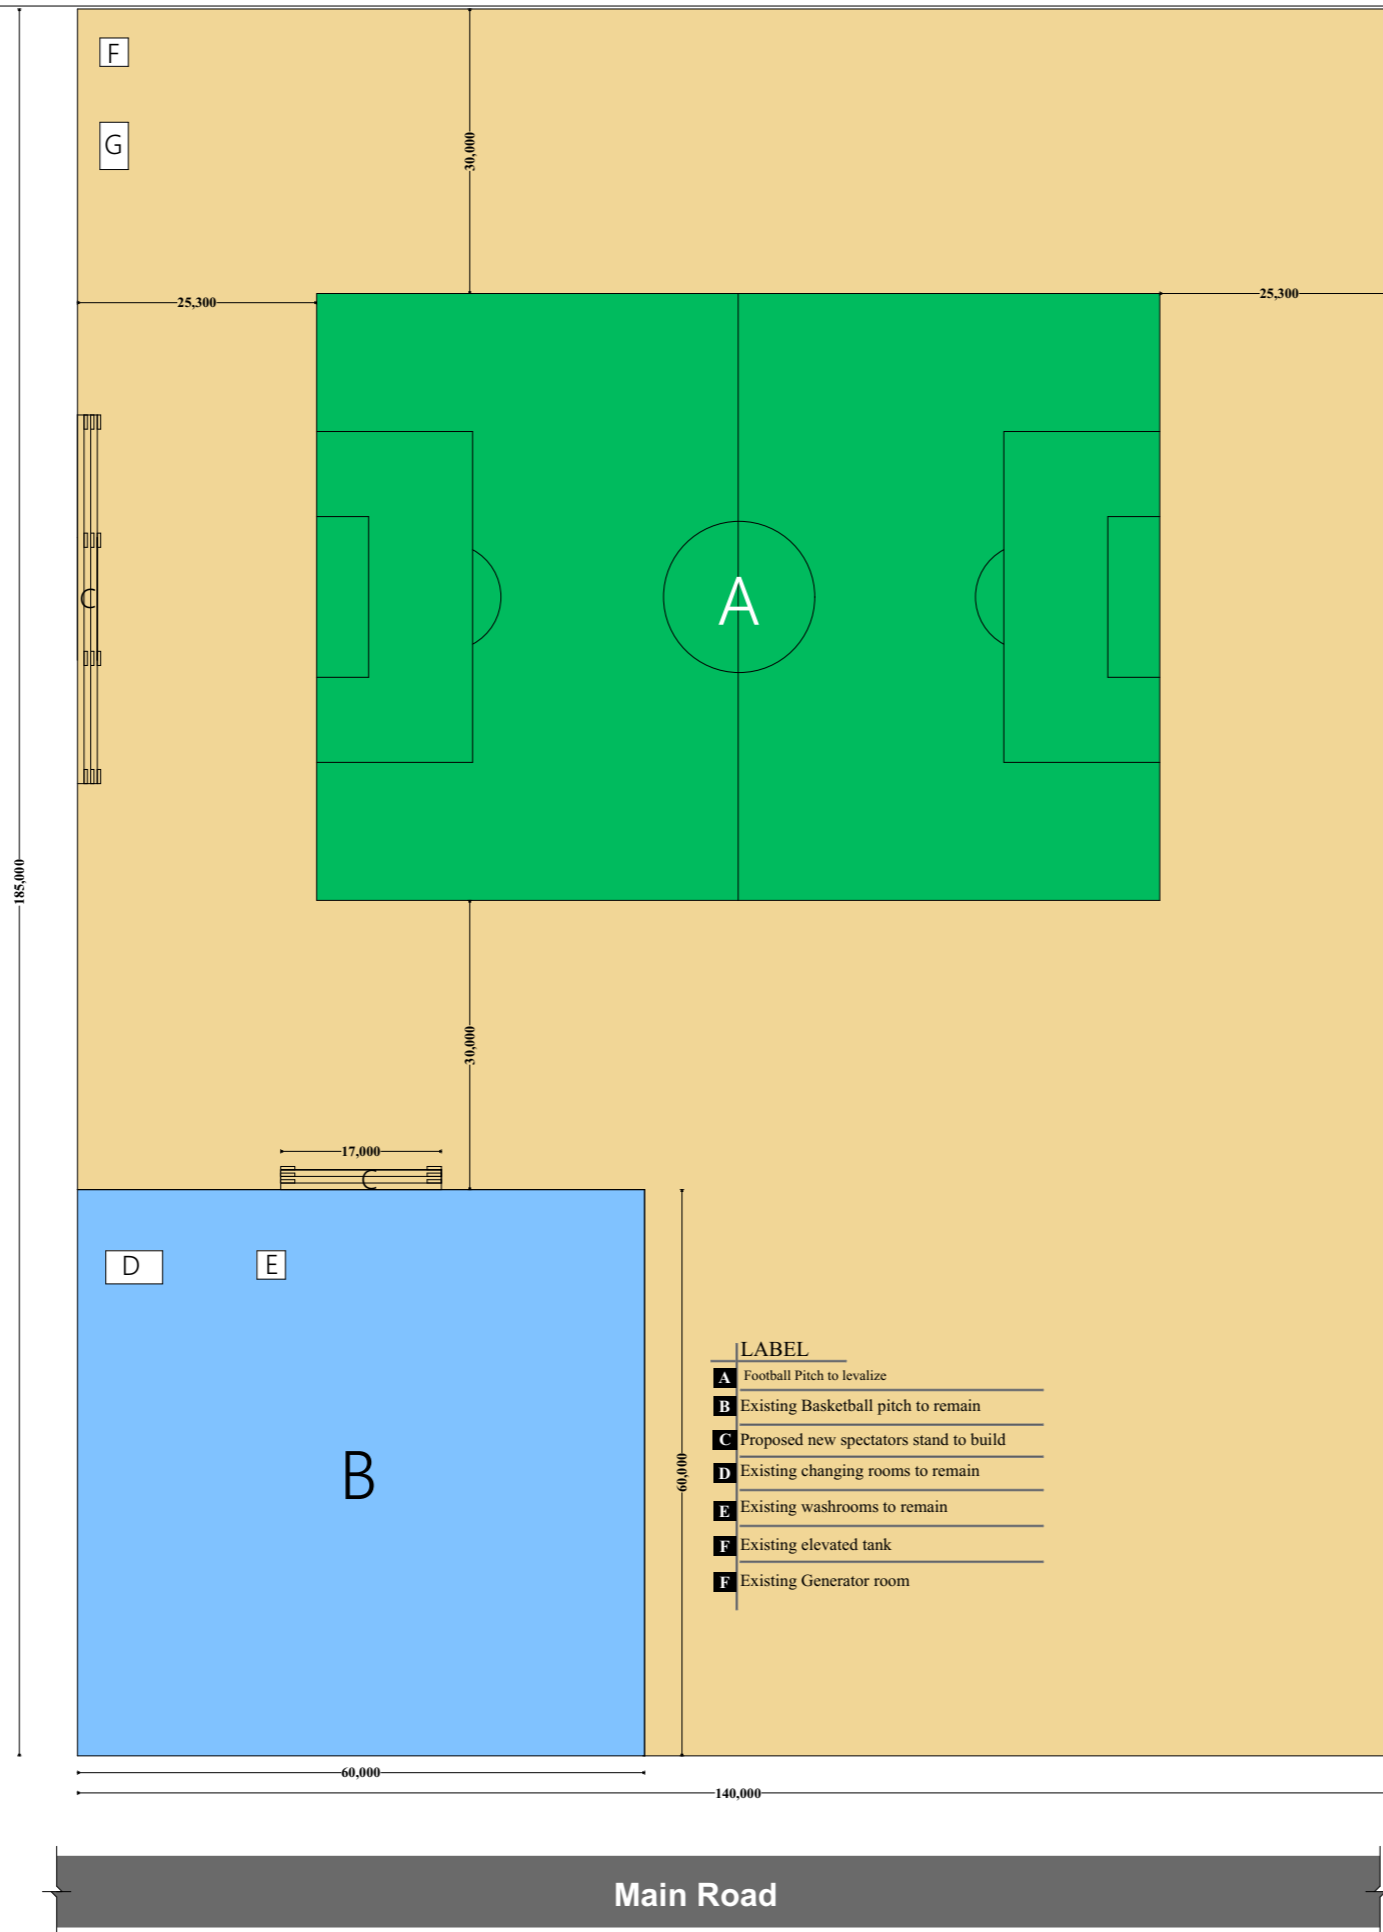

- LABEL**
- A** Football Pitch to levelize
 - B** Existing Basketball pitch to remain
 - C** Proposed new spectators stand to build
 - D** Existing changing rooms to remain
 - E** Existing washrooms to remain
 - F** Existing elevated tank
 - F** Existing Generator room

Notes

1. All dimensions are to be checked on site. Any discrepancy in dimensions is to be reported to the architect before any work commences. The Architect's drawings and specifications over rule any other. The Structural Engineers detail drawings.
2. All construction work to comply with the international standards codes protection.
3. The PV denotes permanent ventilation and must be provided above all doors and windows where indicated.
4. All walls less than 200mm thick are to be reinforced with hoop iron sheet every alternate course.
5. All reinforced concrete works to be done according to structural detail drawings

No:	Date:	Description:
REVISION		

Implemented by:

International Organization for Migration (IOM)
The UN Migration Agency

Client:

THE FEDERAL REPUBLIC OF SOMALIA

HIRSHABELLE STATE, BALCAD DISTRICT

Project Title:
PROPOSED REHABILITATION OF FOOTBALL STADIUM IN BALCAD DISTRICT, MIDDLE SHABELLE REGION

Drawing Title:
SITE ANALYSIS

SCALE: AS SHOWN
DATE: AUGUST 2018
DRAWN BY: ENG. Duale Salah
REVIEWED BY: ENG. David Wanja

Sheet No.
02/16
A3



Notes

1. All dimensions are to be checked on site. Any discrepancy in dimensions is to be reported to the architect before any work commences. The Architect's drawings and specifications over rule any other. The Structural Engineers detail drawings.
2. All construction work to comply with the international standards codes protection.
3. The PV denotes permanent ventilation and must be provided above all doors and windows where indicated.
4. All walls less than 200mm thick are to be reinforced with hoop iron sheet every alternate course.
5. All reinforced concrete works to be done according to structural detail drawings

No:	Date:	Description:
REVISION		

Implemented by:



International Organization for Migration (IOM)
The UN Migration Agency

Client:



THE FEDERAL REPUBLIC OF SOMALIA



HIRSHABELLE STATE, BALCAD DISTRICT

Project Title:

PROPOSED REHABILITATION OF FOOTBALL STADIUM IN BALCAD DISTRICT, MIDDLE SHABELLE REGION

Drawing Title:

SITE PHOTOS

SCALE: AS SHOWN

DATE: AUGUST 2018

DRAWN BY: ENG. Duale Salah

REVIEWED BY: ENG. David Wanja

Sheet No.

04/16

A3

Notes

1. All dimensions are to be checked on site. Any discrepancy in dimensions is to be reported to the architect before any work commences. The Architect's drawings and specifications over rule any other. The Structural Engineers detail drawings.
2. All construction work to comply with the international standards codes protection.
3. The PV denotes permanent ventilation and must be provided above all doors and windows where indicated.
4. All walls less than 200mm thick are to be reinforced with hoop iron sheet every alternate course.
5. All reinforced concrete works to be done according to structural detail drawings.

No:	Date:	Description:
REVISION		

Implemented by:

International Organization for Migration (IOM)
The UN Migration Agency

Client:




THE FEDERAL REPUBLIC OF SOMALIA HIRSHABELLE STATE, BALCAD DISTRICT

Project Title:
PROPOSED REHABILITATION OF FOOTBALL STADIUM IN BALCAD DISTRICT, MIDDLE SHABELLE REGION

Drawing Title:
SPECTATOR STANDS

SCALE: AS SHOWN
DATE: AUGUST 2018
DRAWN BY: ENG. Duale Salah
REVIEWED BY: ENG. David Wanja

Sheet No.
05/16
A3

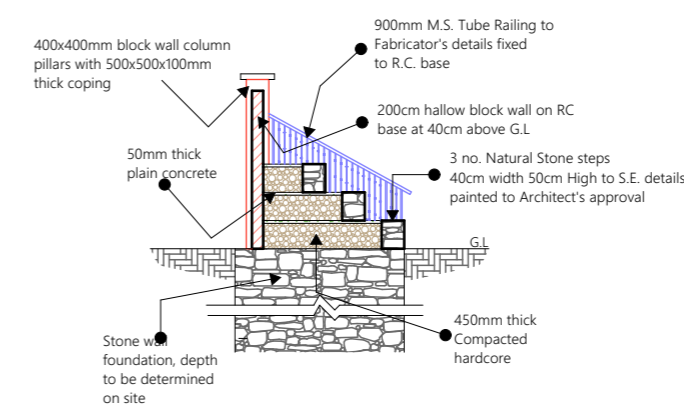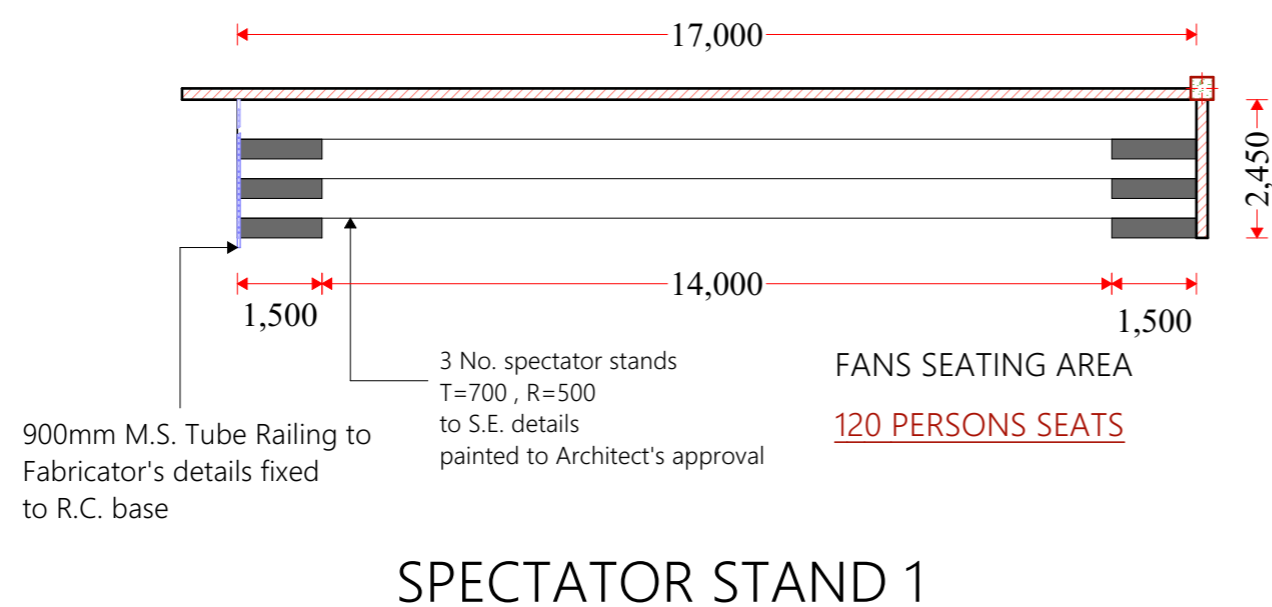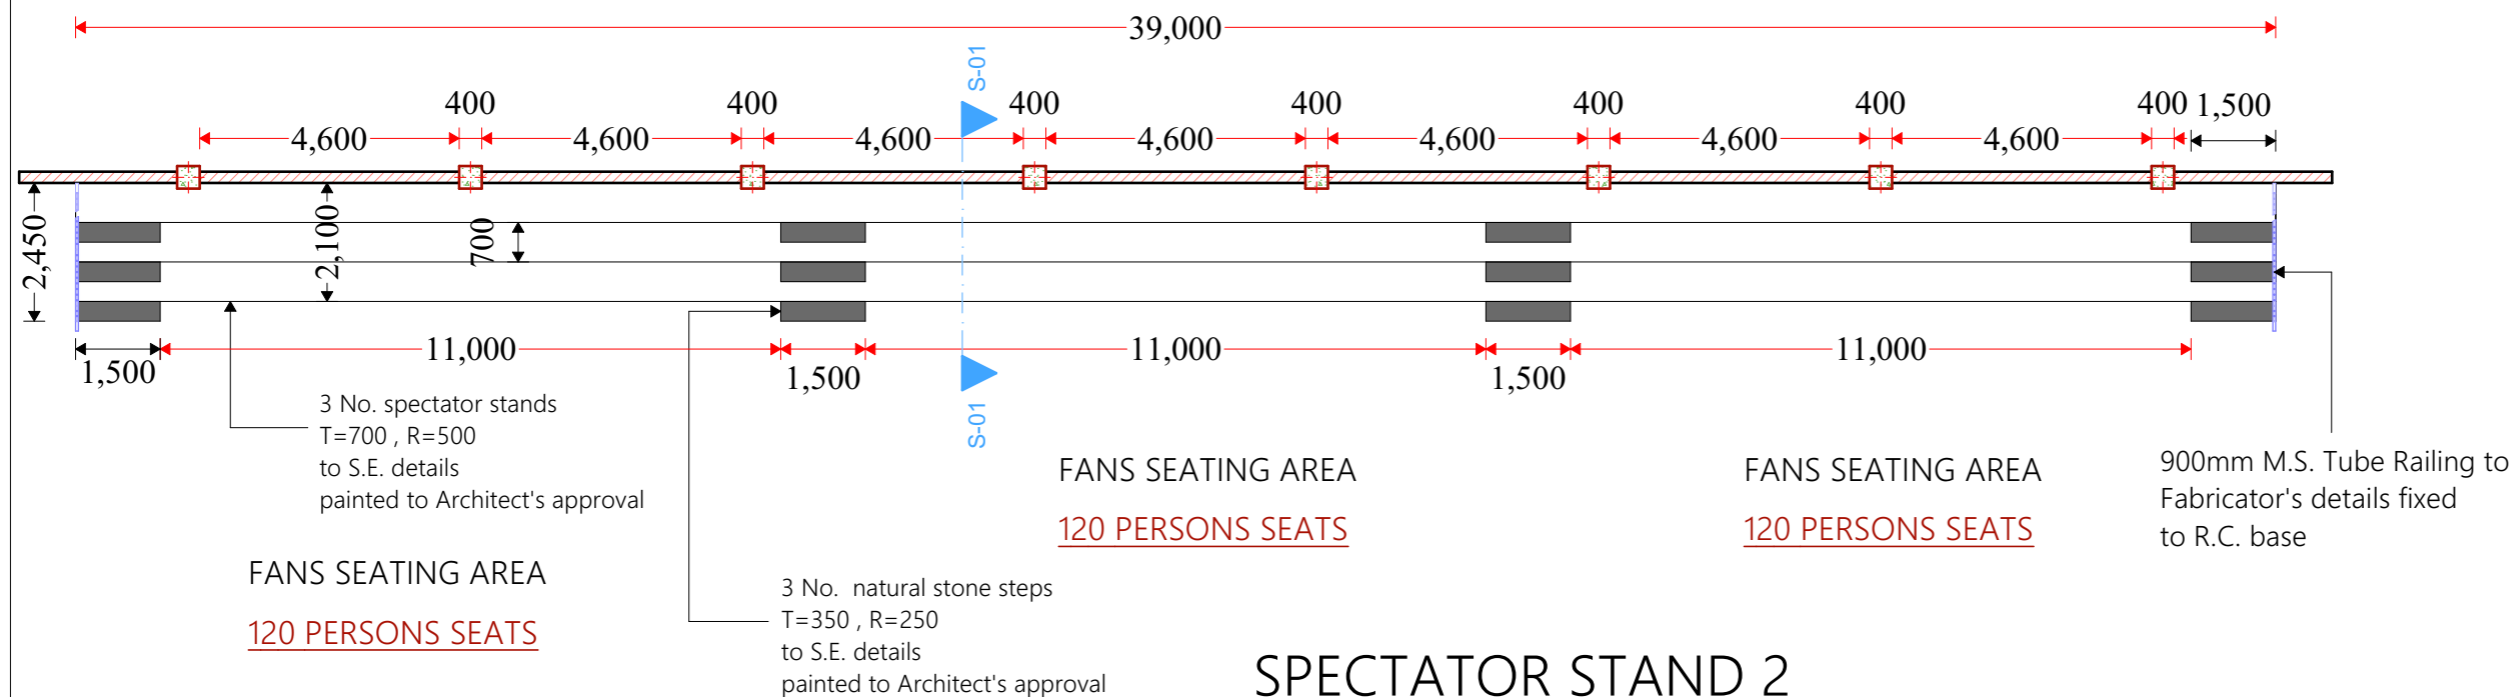

Notes

1. All dimensions are to be checked on site. Any discrepancy in dimensions is to be reported to the architect before any work commences. The Architect's drawings and specifications over rule any other. The Structural Engineers detail drawings.

2. All construction work to comply with the international standards codes protection.

3. The PV denotes permanent ventilation and must be provided above all doors and windows where indicated.

4. All walls less than 200mm thick are to be reinforced with hoop iron sheet every alternate course.

5. All reinforced concrete works to be done according to structural detail drawings

No:	Date:	Description:
REVISION		

Implemented by:



International Organization for Migration (IOM)
The UN Migration Agency

Client:



THE FEDERAL REPUBLIC OF SOMALIA

HIRSHABELLE STATE, BALCAD DISTRICT

Project Title:
PROPOSED REHABILITATION OF FOOTBALL STADIUM IN BALCAD DISTRICT, MIDDLE SHABELLE REGION

Drawing Title:
BOUNDARY WALL

SCALE: AS SHOWN

DATE: AUGUST 2018


DRAWN BY: **ENG. Duale Salah**

REVIEWED BY: **ENG. David Wanja**


Sheet No.

06/17


A3

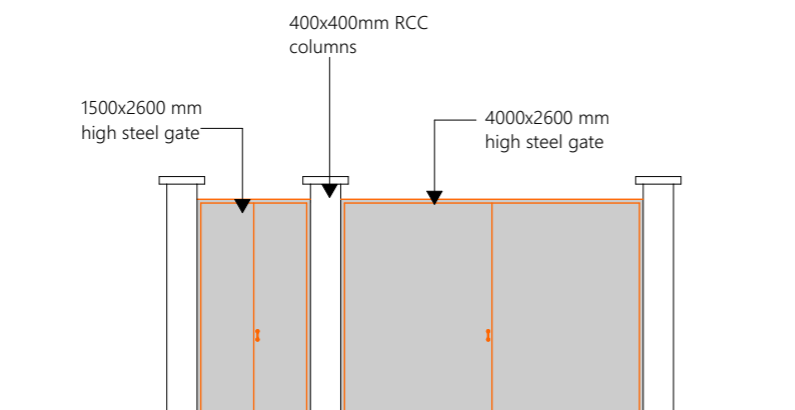


ACCESS GATE

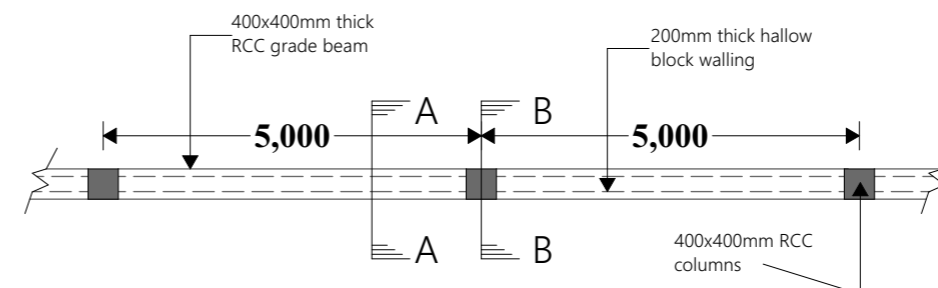


BOUNDARY WALL
-FOUNDATION LAYOUT-

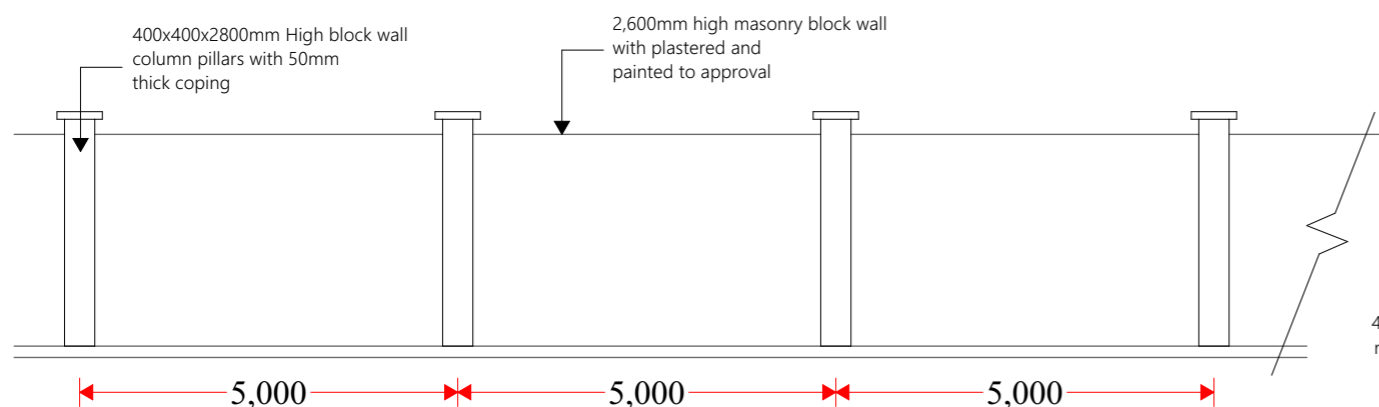

BOUNDARY WALL
- ELEVATION -

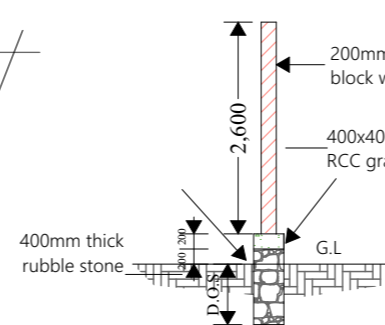

SECTION A-A

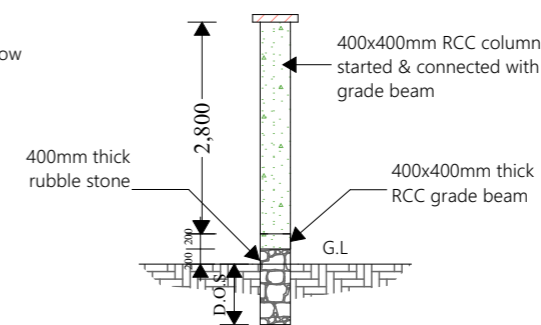

SECTION B-B

D.O.S.
DETERMINED ON SITE MINIMUM 1000MM DEEP

Notes

1. All dimensions are to be checked on site. Any discrepancy in dimensions is to be reported to the architect before any work commences. The Architect's drawings and specifications over rule any other. The Structural Engineers detail drawings.
2. All construction work to comply with the international standards codes protection.
3. The PV denotes permanent ventilation and must be provided above all doors and windows where indicated.
4. All walls less than 200mm thick are to be reinforced with hoop iron sheet every alternate course.
5. All reinforced concrete works to be done according to structural detail drawings.

No:	Date:	Description:
REVISION		

Implemented by:



International Organization for Migration (IOM)
The UN Migration Agency

Client:



THE FEDERAL REPUBLIC
OF SOMALIA

HIRSHABELLE STATE,
BALCAD DISTRICT

Project Title:
PROPOSED REHABILITATION OF
FOOTBALL STADIUM IN BALCAD
DISTRICT, MIDDLE SHABELLE REGION

Drawing Title:
**INTERNAL
ELEVATION**

SCALE: AS SHOWN

DATE: AUGUST 2018


DRAWN BY: **ENG. Duale Salah**


REVIEWED BY: **ENG. David Wanja**

Sheet No.

07/17

A3

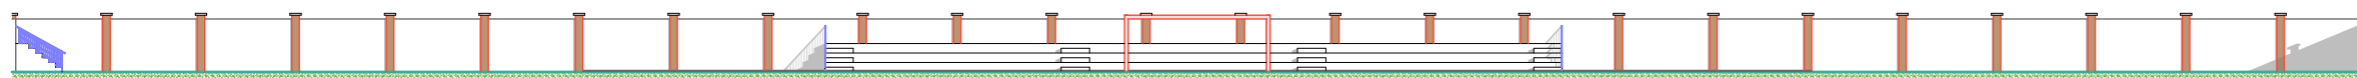

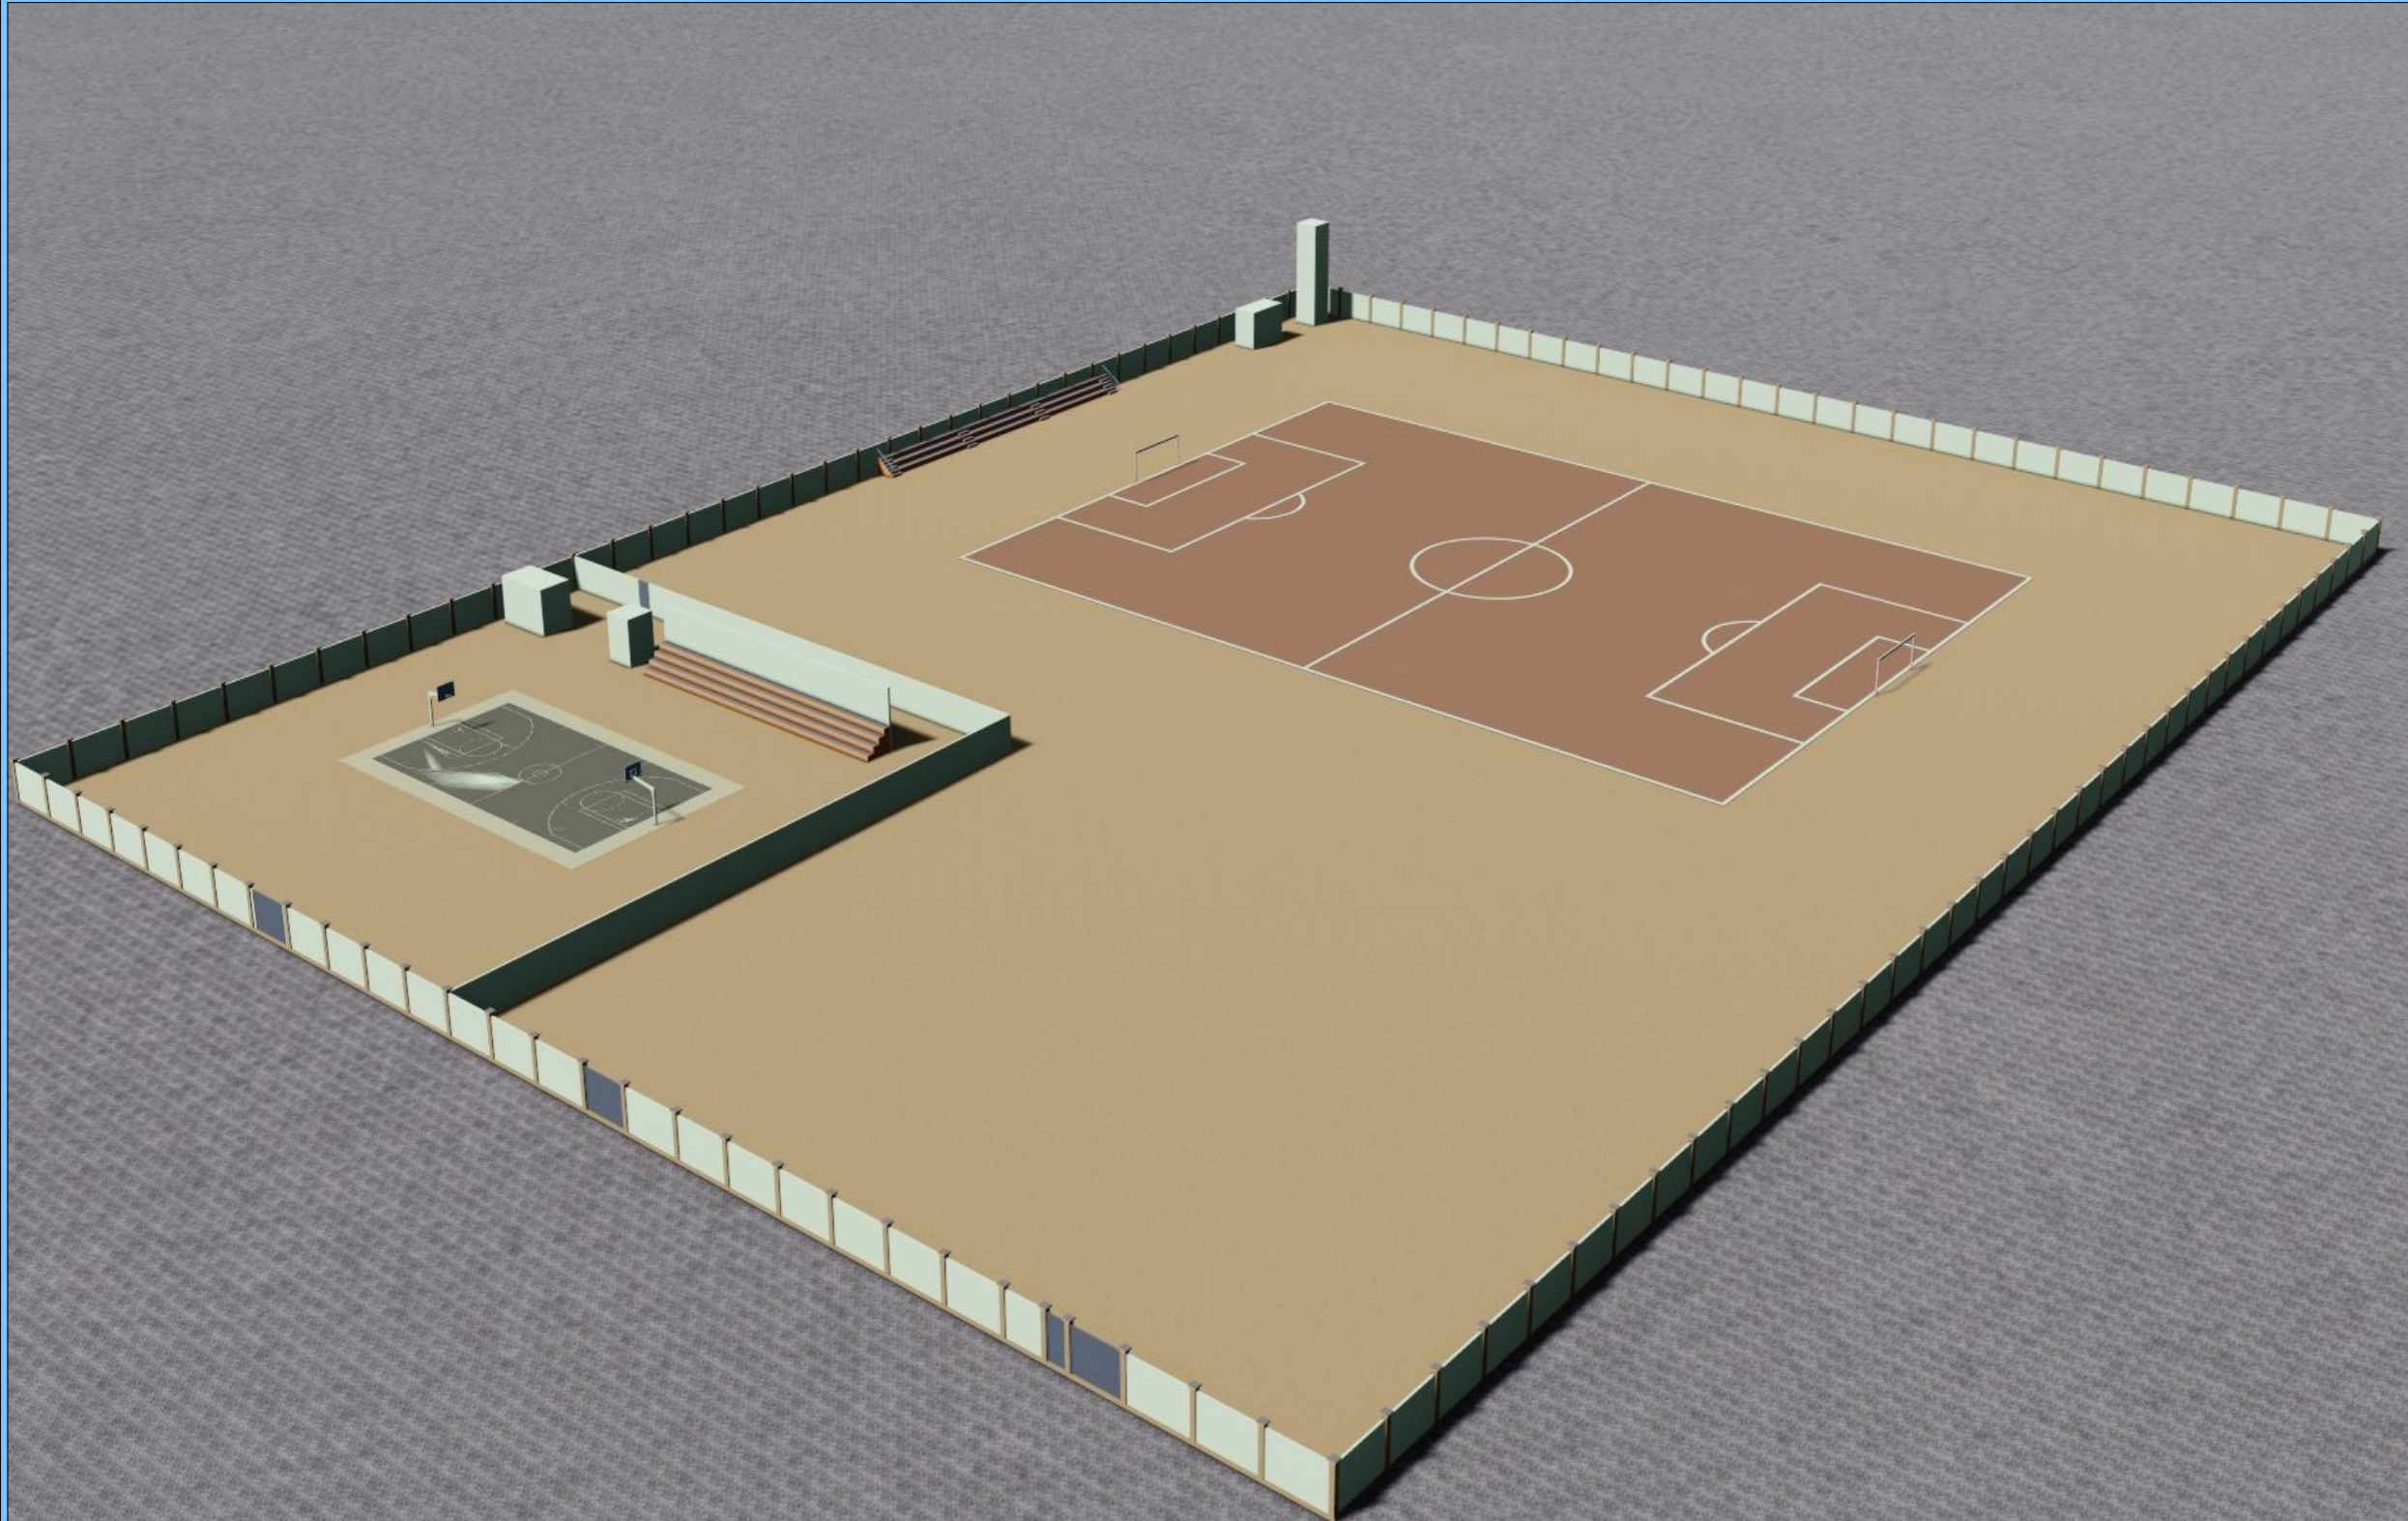

Notes

1. All dimensions are to be checked on site. Any discrepancy in dimensions is to be reported to the architect before any work commences. The Architect's drawings and specifications over rule any other. The Structural Engineers detail drawings.
2. All construction work to comply with the international standards codes protection.
3. The PV denotes permanent ventilation and must be provided above all doors and windows where indicated.
4. All walls less than 200mm thick are to be reinforced with hoop iron sheet every alternate course.
5. All reinforced concrete works to be done according to structural detail drawings.

No:	Date:	Description:
REVISION		

Implemented by:



International Organization for Migration (IOM)
The UN Migration Agency

Client:



THE FEDERAL REPUBLIC
OF SOMALIA



HIRSHABELLE STATE,
BALCAD DISTRICT

Project Title:

PROPOSED REHABILITATION OF
FOOTBALL STADIUM IN BALCAD
DISTRICT, MIDDLE SHABELLE REGION

Drawing Title:

3D 01

SCALE:

AS SHOWN

DATE:

AUGUST 2018

DRAWN BY:

ENG. Duale Salah


REVIEWED BY:

ENG. David Wanja

Sheet No.

08/17

A3

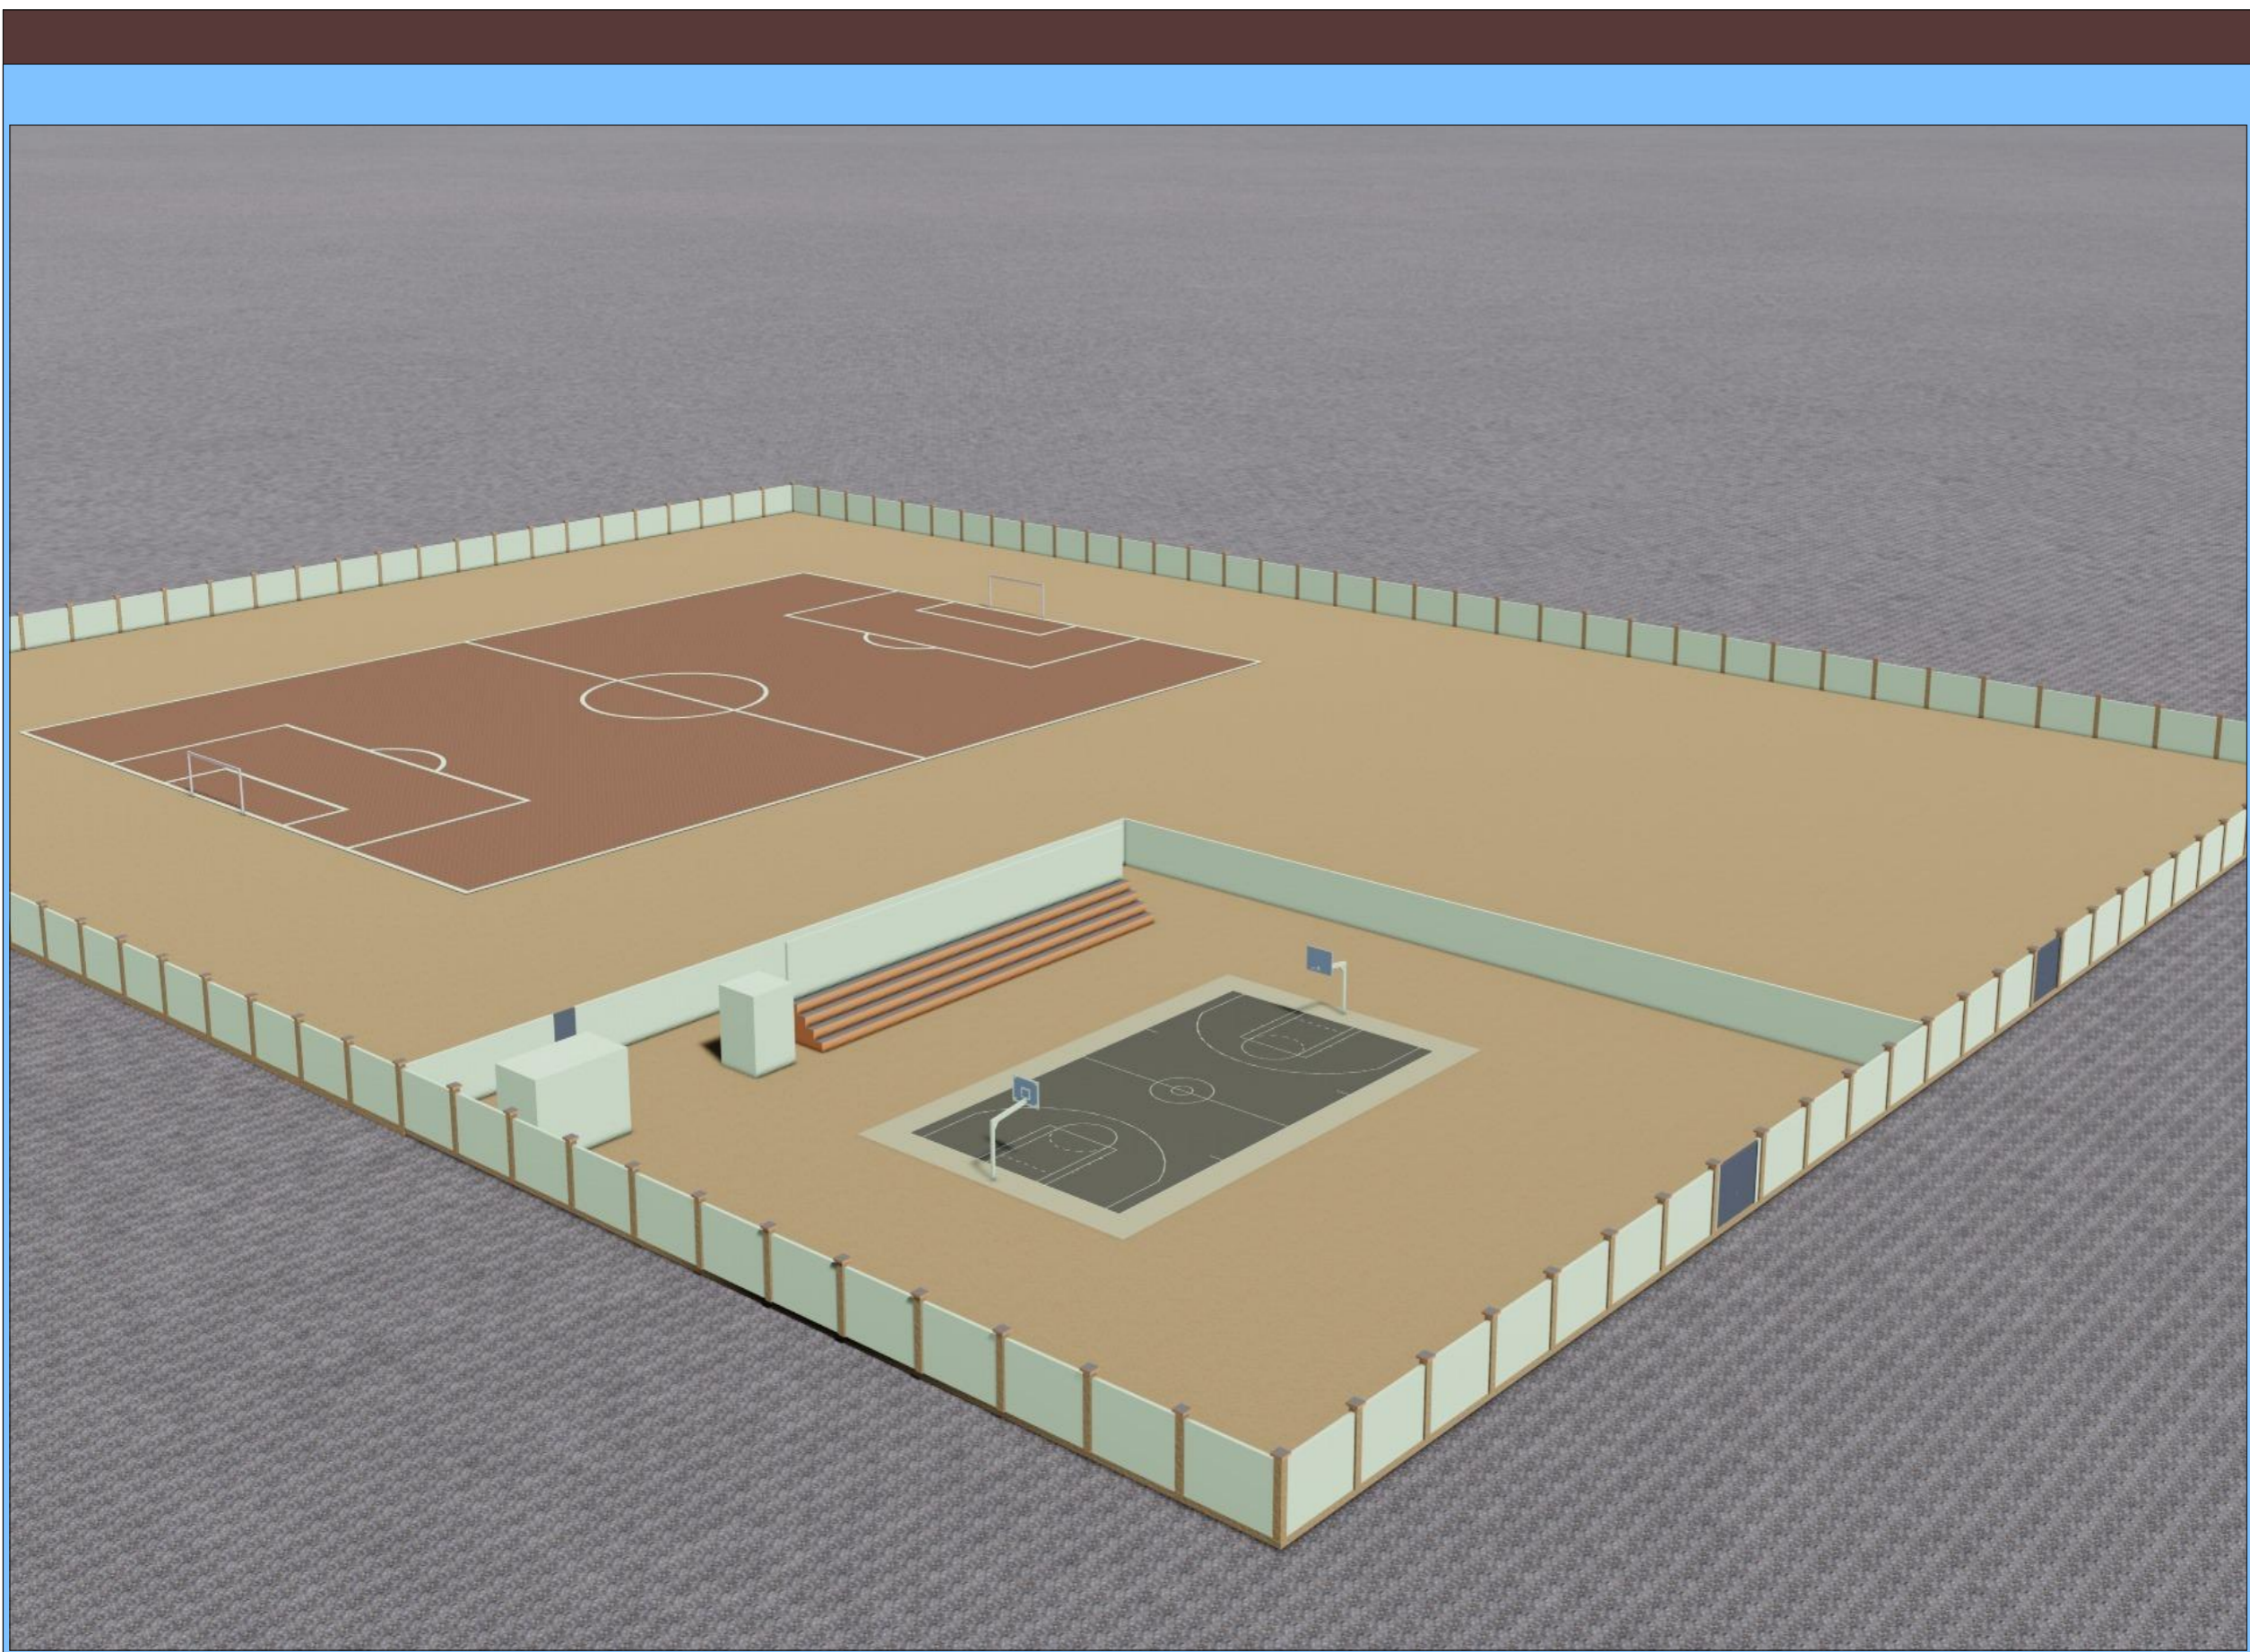

Notes

1. All dimensions are to be checked on site. Any discrepancy in dimensions is to be reported to the architect before any work commences. The Architect's drawings and specifications overrule any other, the Structural Engineers detail drawings.
2. All construction work to comply with the international standards codes protection.
3. The PV denotes permanent ventilation and must be provided above all doors and windows where indicated.
4. All walls less than 200mm thick are to be reinforced with hoop iron sheet every alternate course.
5. All reinforced concrete works to be done according to structural detail drawings.

No:	Date:	Description:
REVISION		

Implemented by:



International Organization for Migration (IOM)
The UN Migration Agency

Client:



THE FEDERAL REPUBLIC
OF SOMALIA



HIRSHABELLE STATE,
BALCAD DISTRICT

Project Title:

PROPOSED REHABILITATION OF
FOOTBALL STADIUM IN BALCAD
DISTRICT, MIDDLE SHABELLE REGION

Drawing Title:

3D 02

SCALE: AS SHOWN

DATE: AUGUST 2018


DRAWN BY: **ENG. Duale Salah**

REVIEWED BY: **ENG. David Wanja**

Sheet No.

09/17

A3

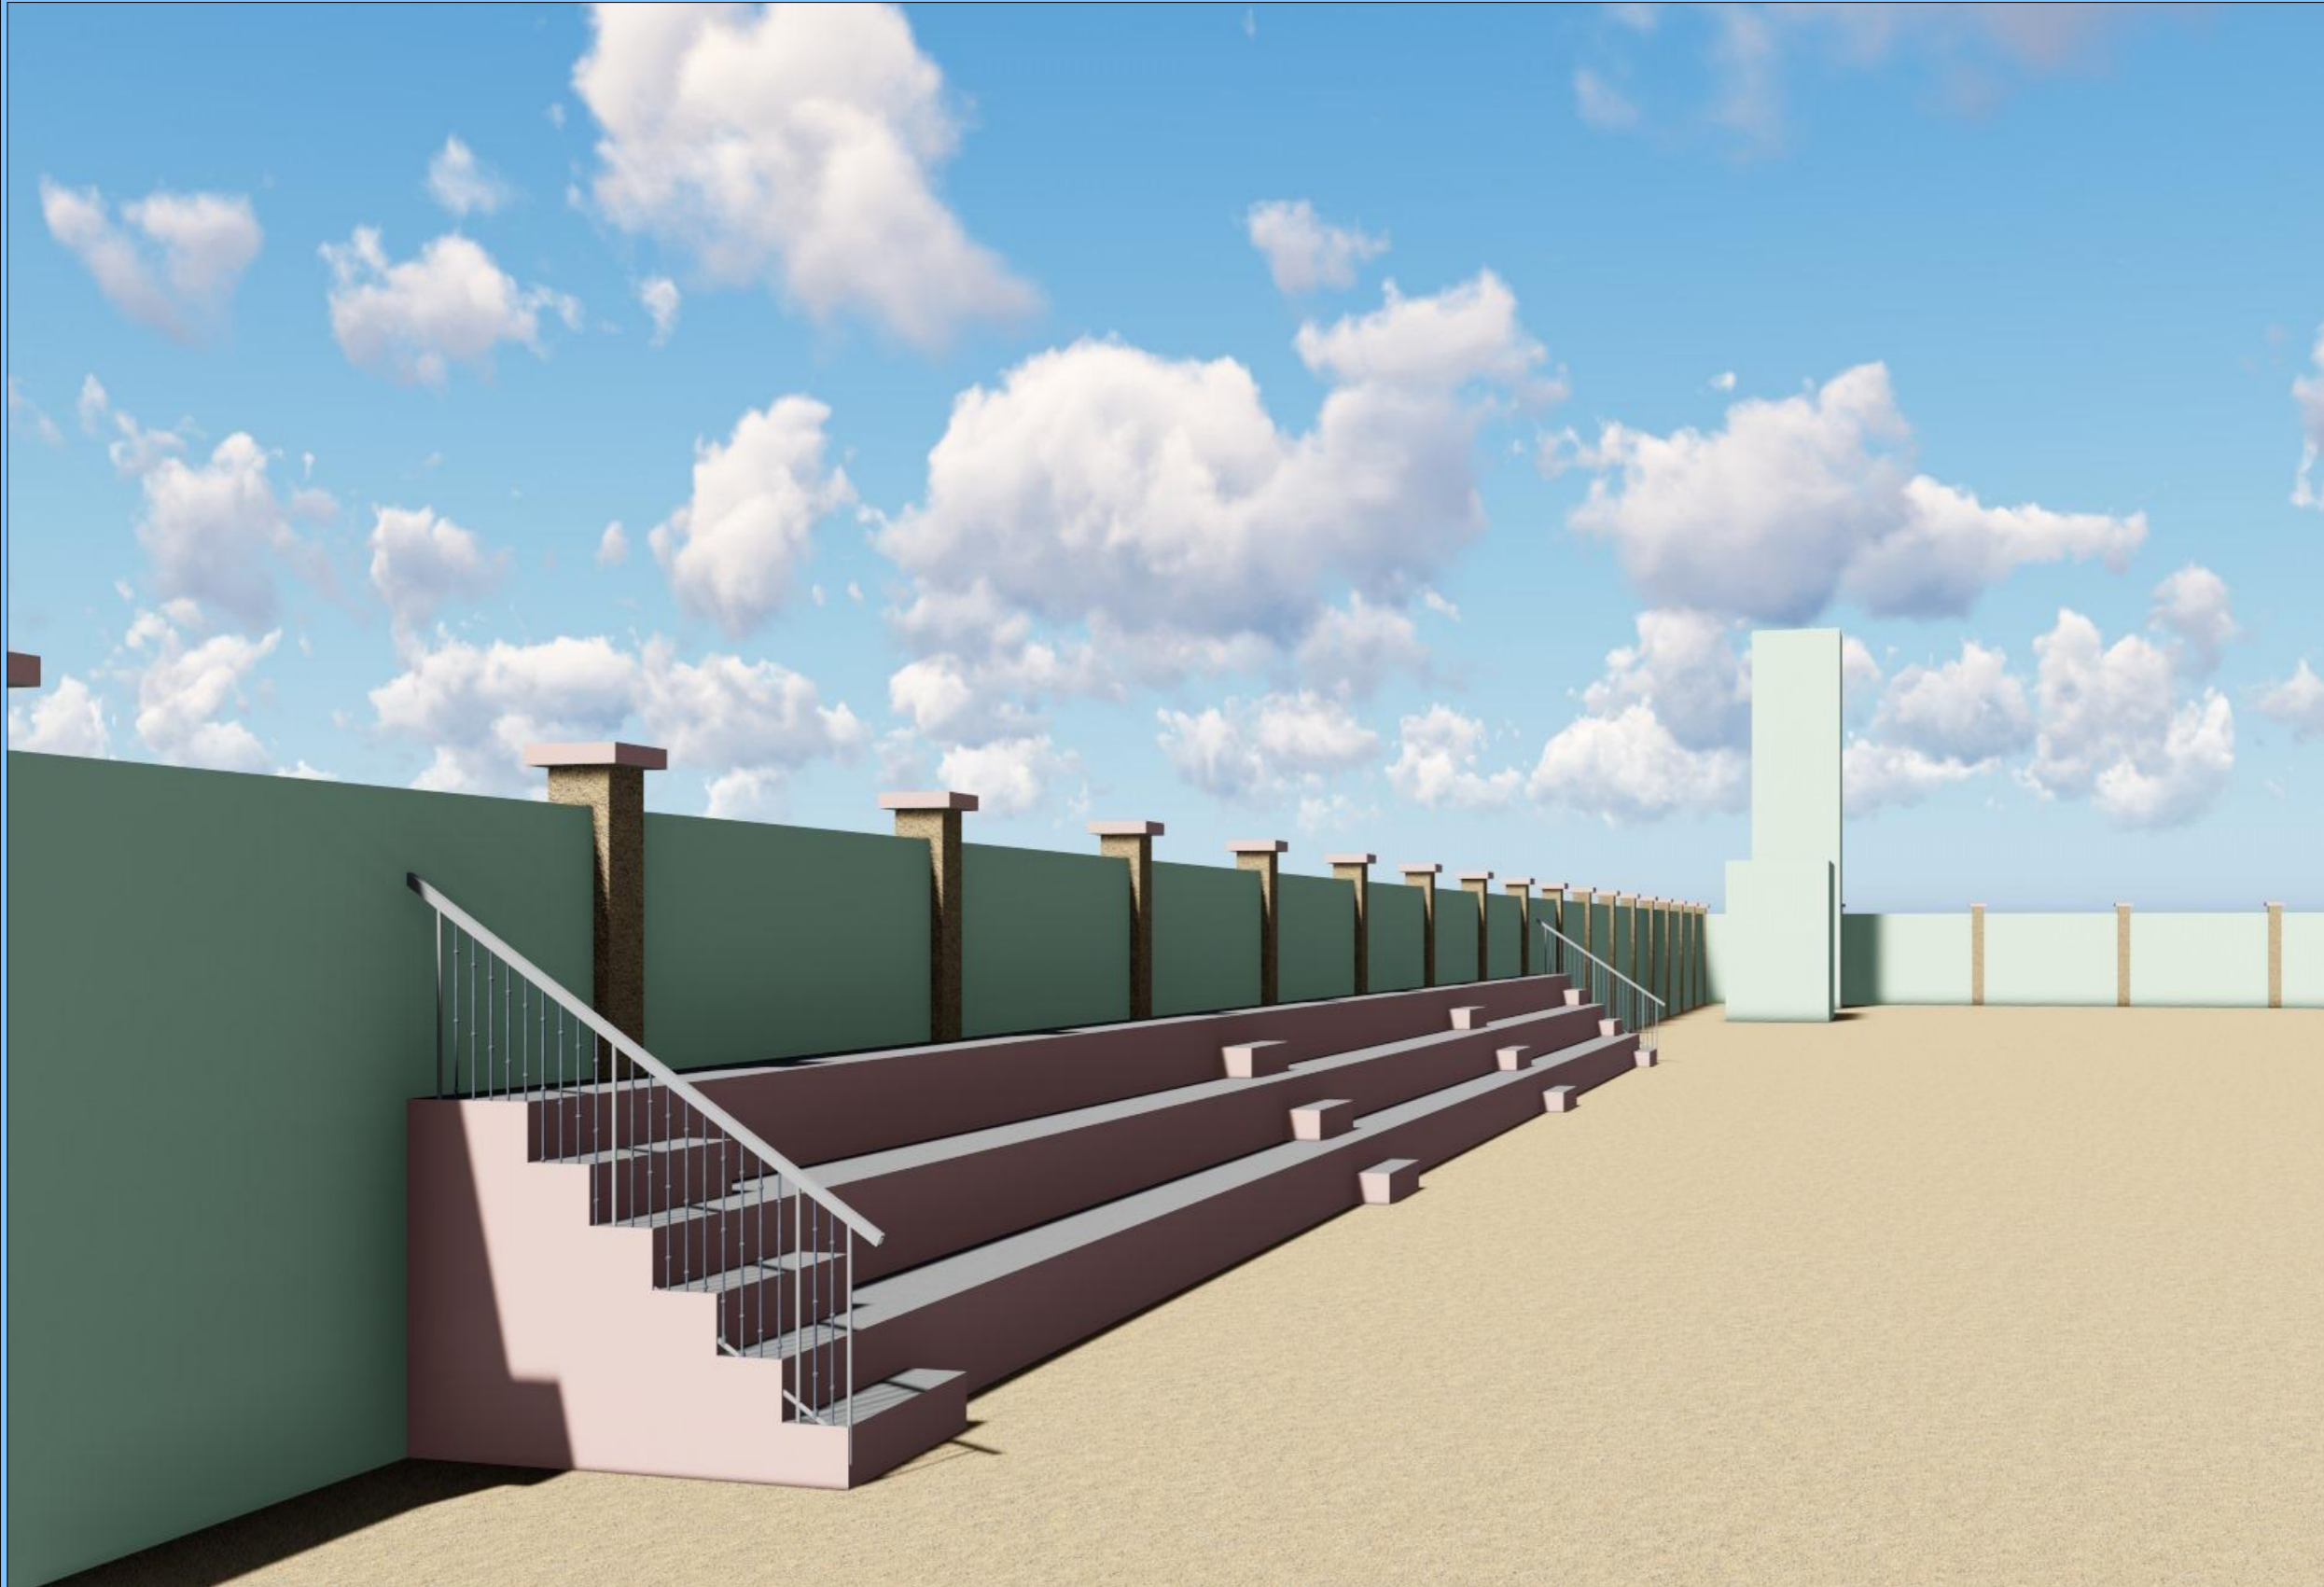

Notes

1. All dimensions are to be checked on site. Any discrepancy in dimensions is to be reported to the architect before any work commences. The Architect's drawings and specifications over rule any other, the Structural Engineers detail drawings.
2. All construction work to comply with the international standards codes protection.
3. The PV denotes permanent ventilation and must be provided above all doors and windows where indicated.
4. All walls less than 200mm thick are to be reinforced with hoop iron sheet every alternate course.
5. All reinforced concrete works to be done according to structural detail drawings

No:	Date:	Description:
REVISION		

Implemented by:



International Organization for Migration (IOM)
The UN Migration Agency

Client:



THE FEDERAL REPUBLIC
OF SOMALIA



HIRSHABELLE STATE,
BALCAD DISTRICT

Project Title:

PROPOSED REHABILITATION OF
FOOTBALL STADIUM IN BALCAD
DISTRICT, MIDDLE SHABELLE REGION

Drawing Title:

3D 31

SCALE: AS SHOWN

DATE: AUGUST 2018

DRAWN BY: **ENG. Duale Salah**

REVIEWED BY: **ENG. David Wanja**

Sheet No.

10/17

A3



Notes

1. All dimensions are to be checked on site. Any discrepancy in dimensions is to be reported to the architect before any work commences. The Architect's drawings and specifications over rule any other, the Structural Engineers detail drawings.
2. All construction work to comply with the international standards codes protection.
3. The PV denotes permanent ventilation and must be provided above all doors and windows where indicated.
4. All walls less than 200mm thick are to be reinforced with hoop iron sheet every alternate course.
5. All reinforced concrete works to be done according to structural detail drawings

No:	Date:	Description:
REVISION		

Implemented by:



International Organization for Migration (IOM)
The UN Migration Agency

Client:



THE FEDERAL REPUBLIC
OF SOMALIA



HIRSHABELLE STATE,
BALCAD DISTRICT

Project Title:

PROPOSED REHABILITATION OF
FOOTBALL STADIUM IN BALCAD
DISTRICT, MIDDLE SHABELLE REGION

Drawing Title:

3D 04

SCALE: AS SHOWN

DATE: AUGUST 2018


DRAWN BY: **ENG. Duale Salah**

REVIEWED BY: **ENG. David Wanja**

Sheet No.

11/17

A3

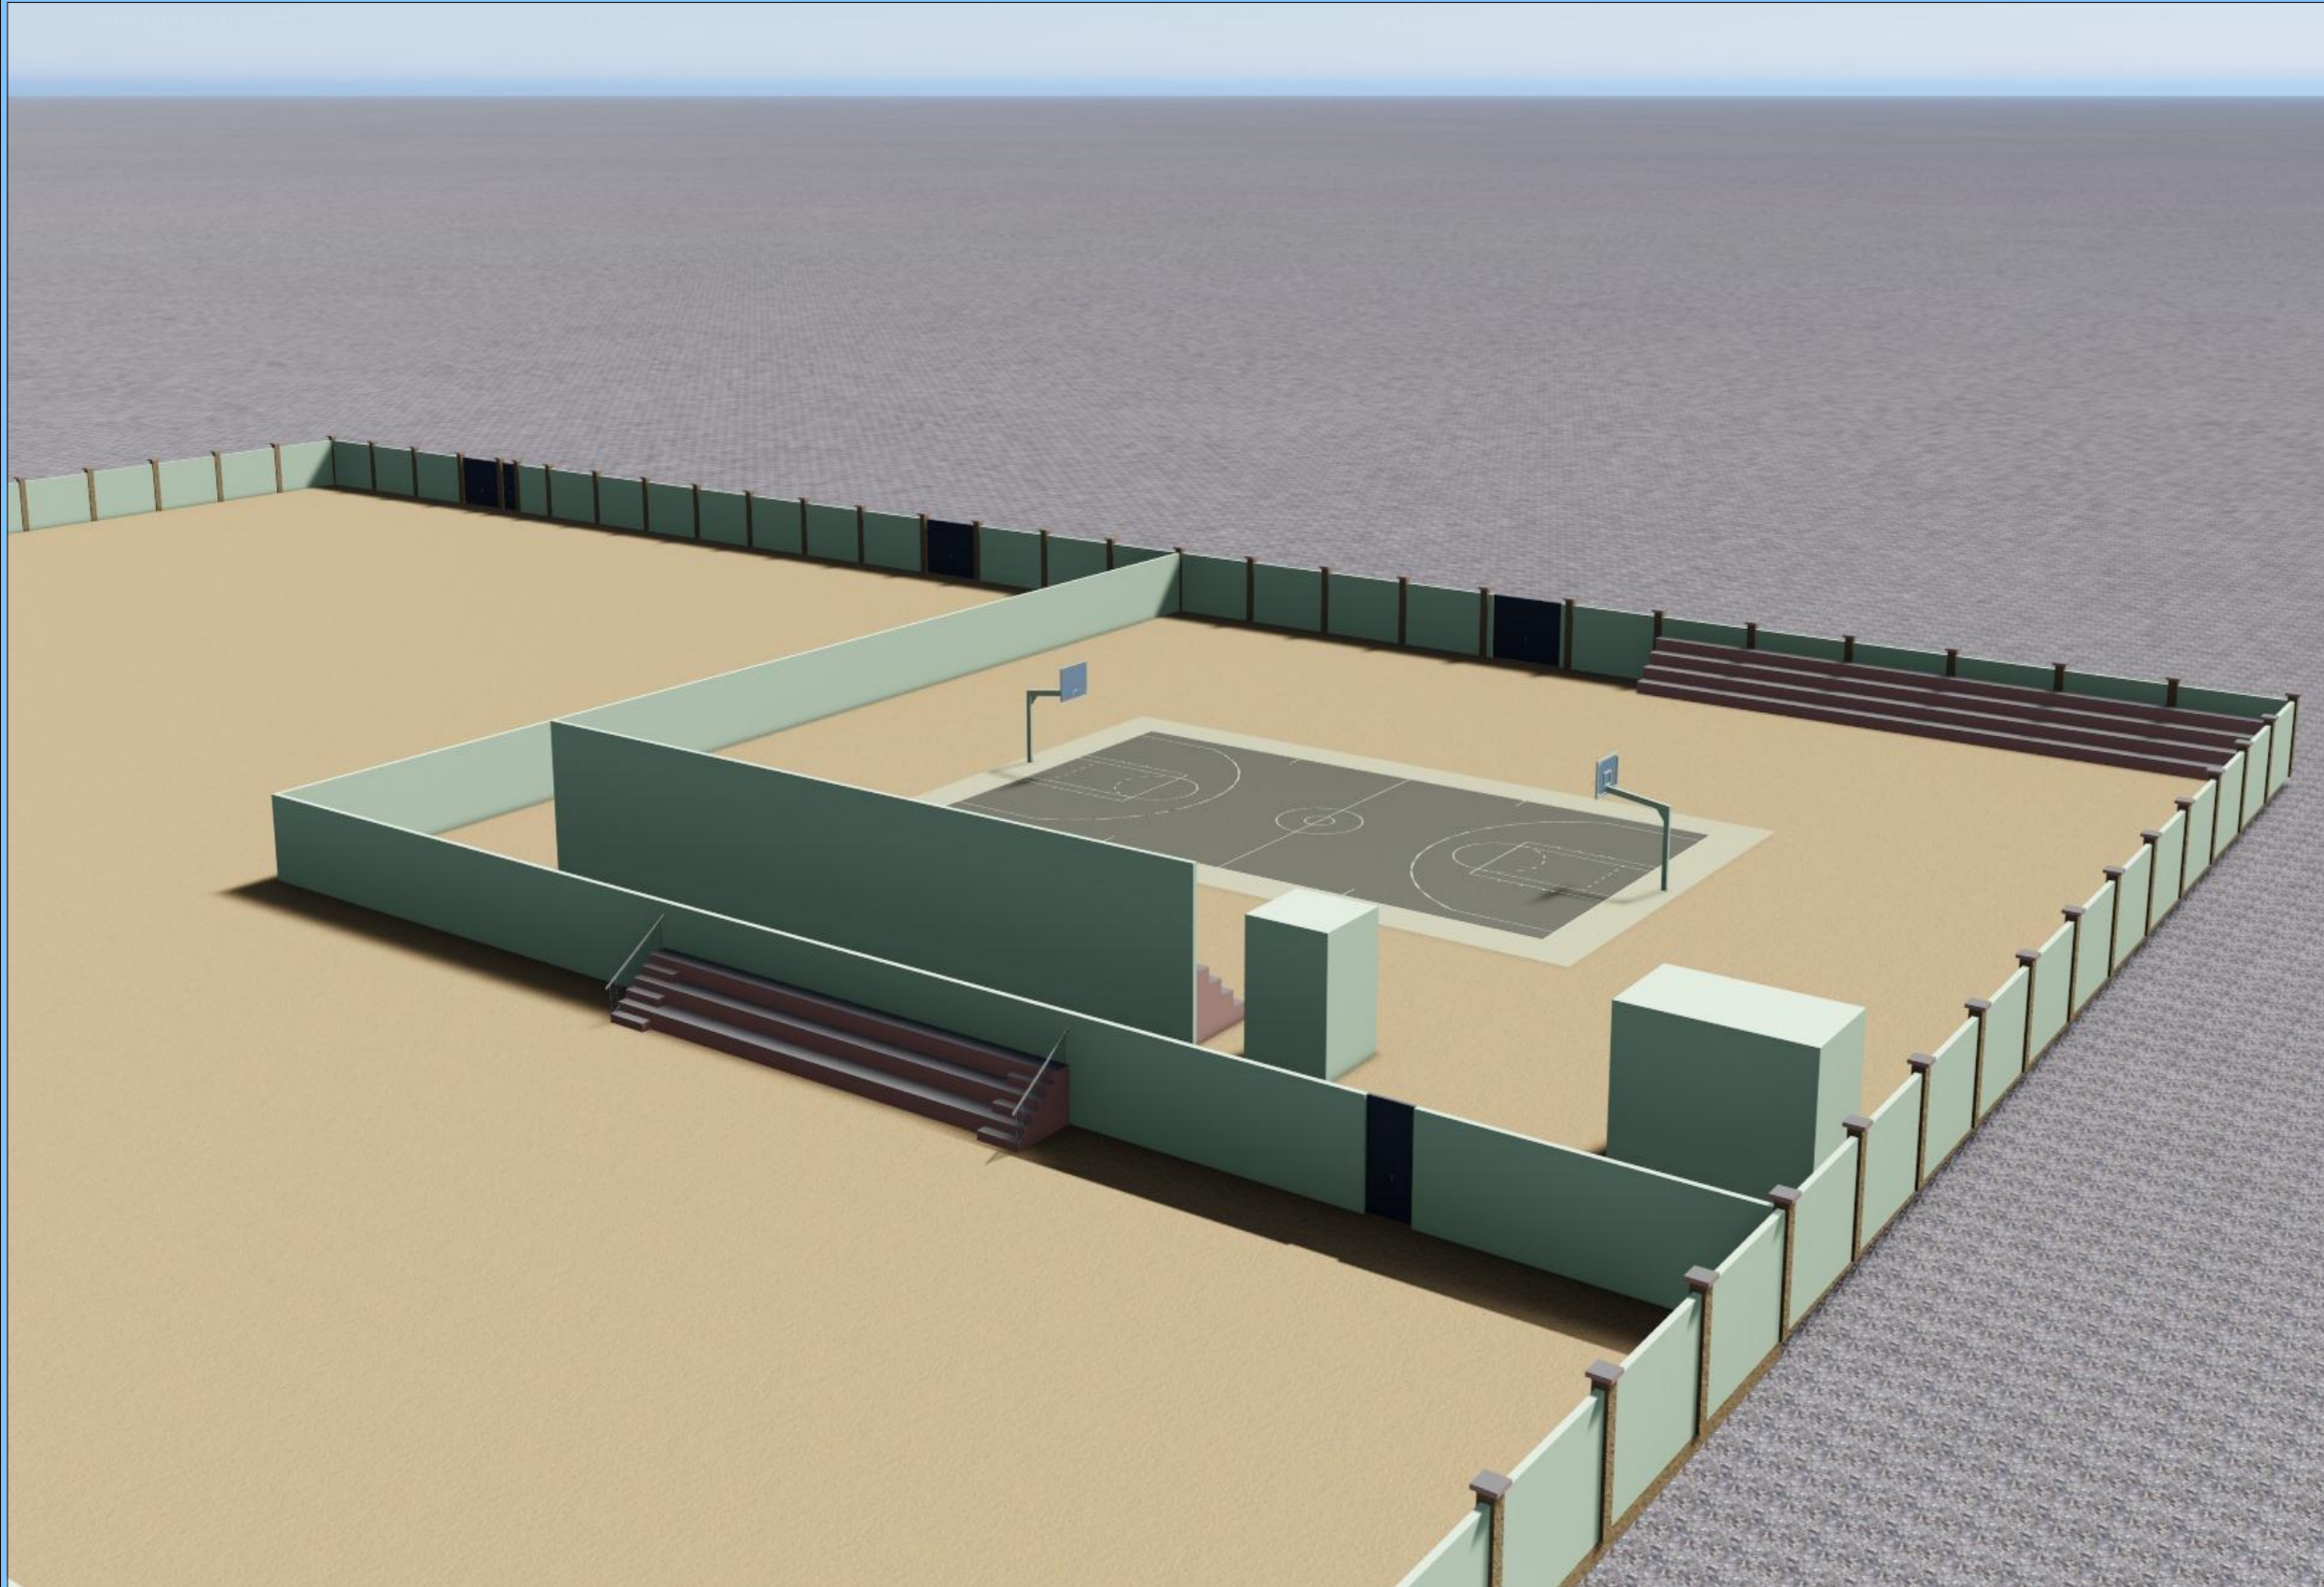

Notes

1. All dimensions are to be checked on site. Any discrepancy in dimensions is to be reported to the architect before any work commences. The Architect's drawings and specifications over rule any other, the Structural Engineers detail drawings.
2. All construction work to comply with the international standards codes protection.
3. The PV denotes permanent ventilation and must be provided above all doors and windows where indicated.
4. All walls less than 200mm thick are to be reinforced with hoop iron sheet every alternate course.
5. All reinforced concrete works to be done according to structural detail drawings

No:	Date:	Description:
REVISION		

Implemented by:



International Organization for Migration (IOM)
The UN Migration Agency

Client:



THE FEDERAL REPUBLIC
OF SOMALIA



HIRSHABELLE STATE,
BALCAD DISTRICT

Project Title:

PROPOSED REHABILITATION OF
FOOTBALL STADIUM IN BALCAD
DISTRICT, MIDDLE SHABELLE REGION

Drawing Title:

3D 05

SCALE: AS SHOWN

DATE: AUGUST 2018


DRAWN BY: **ENG. Duale Salah**

REVIEWED BY: **ENG. David Wanja**

Sheet No.

12/17

A3

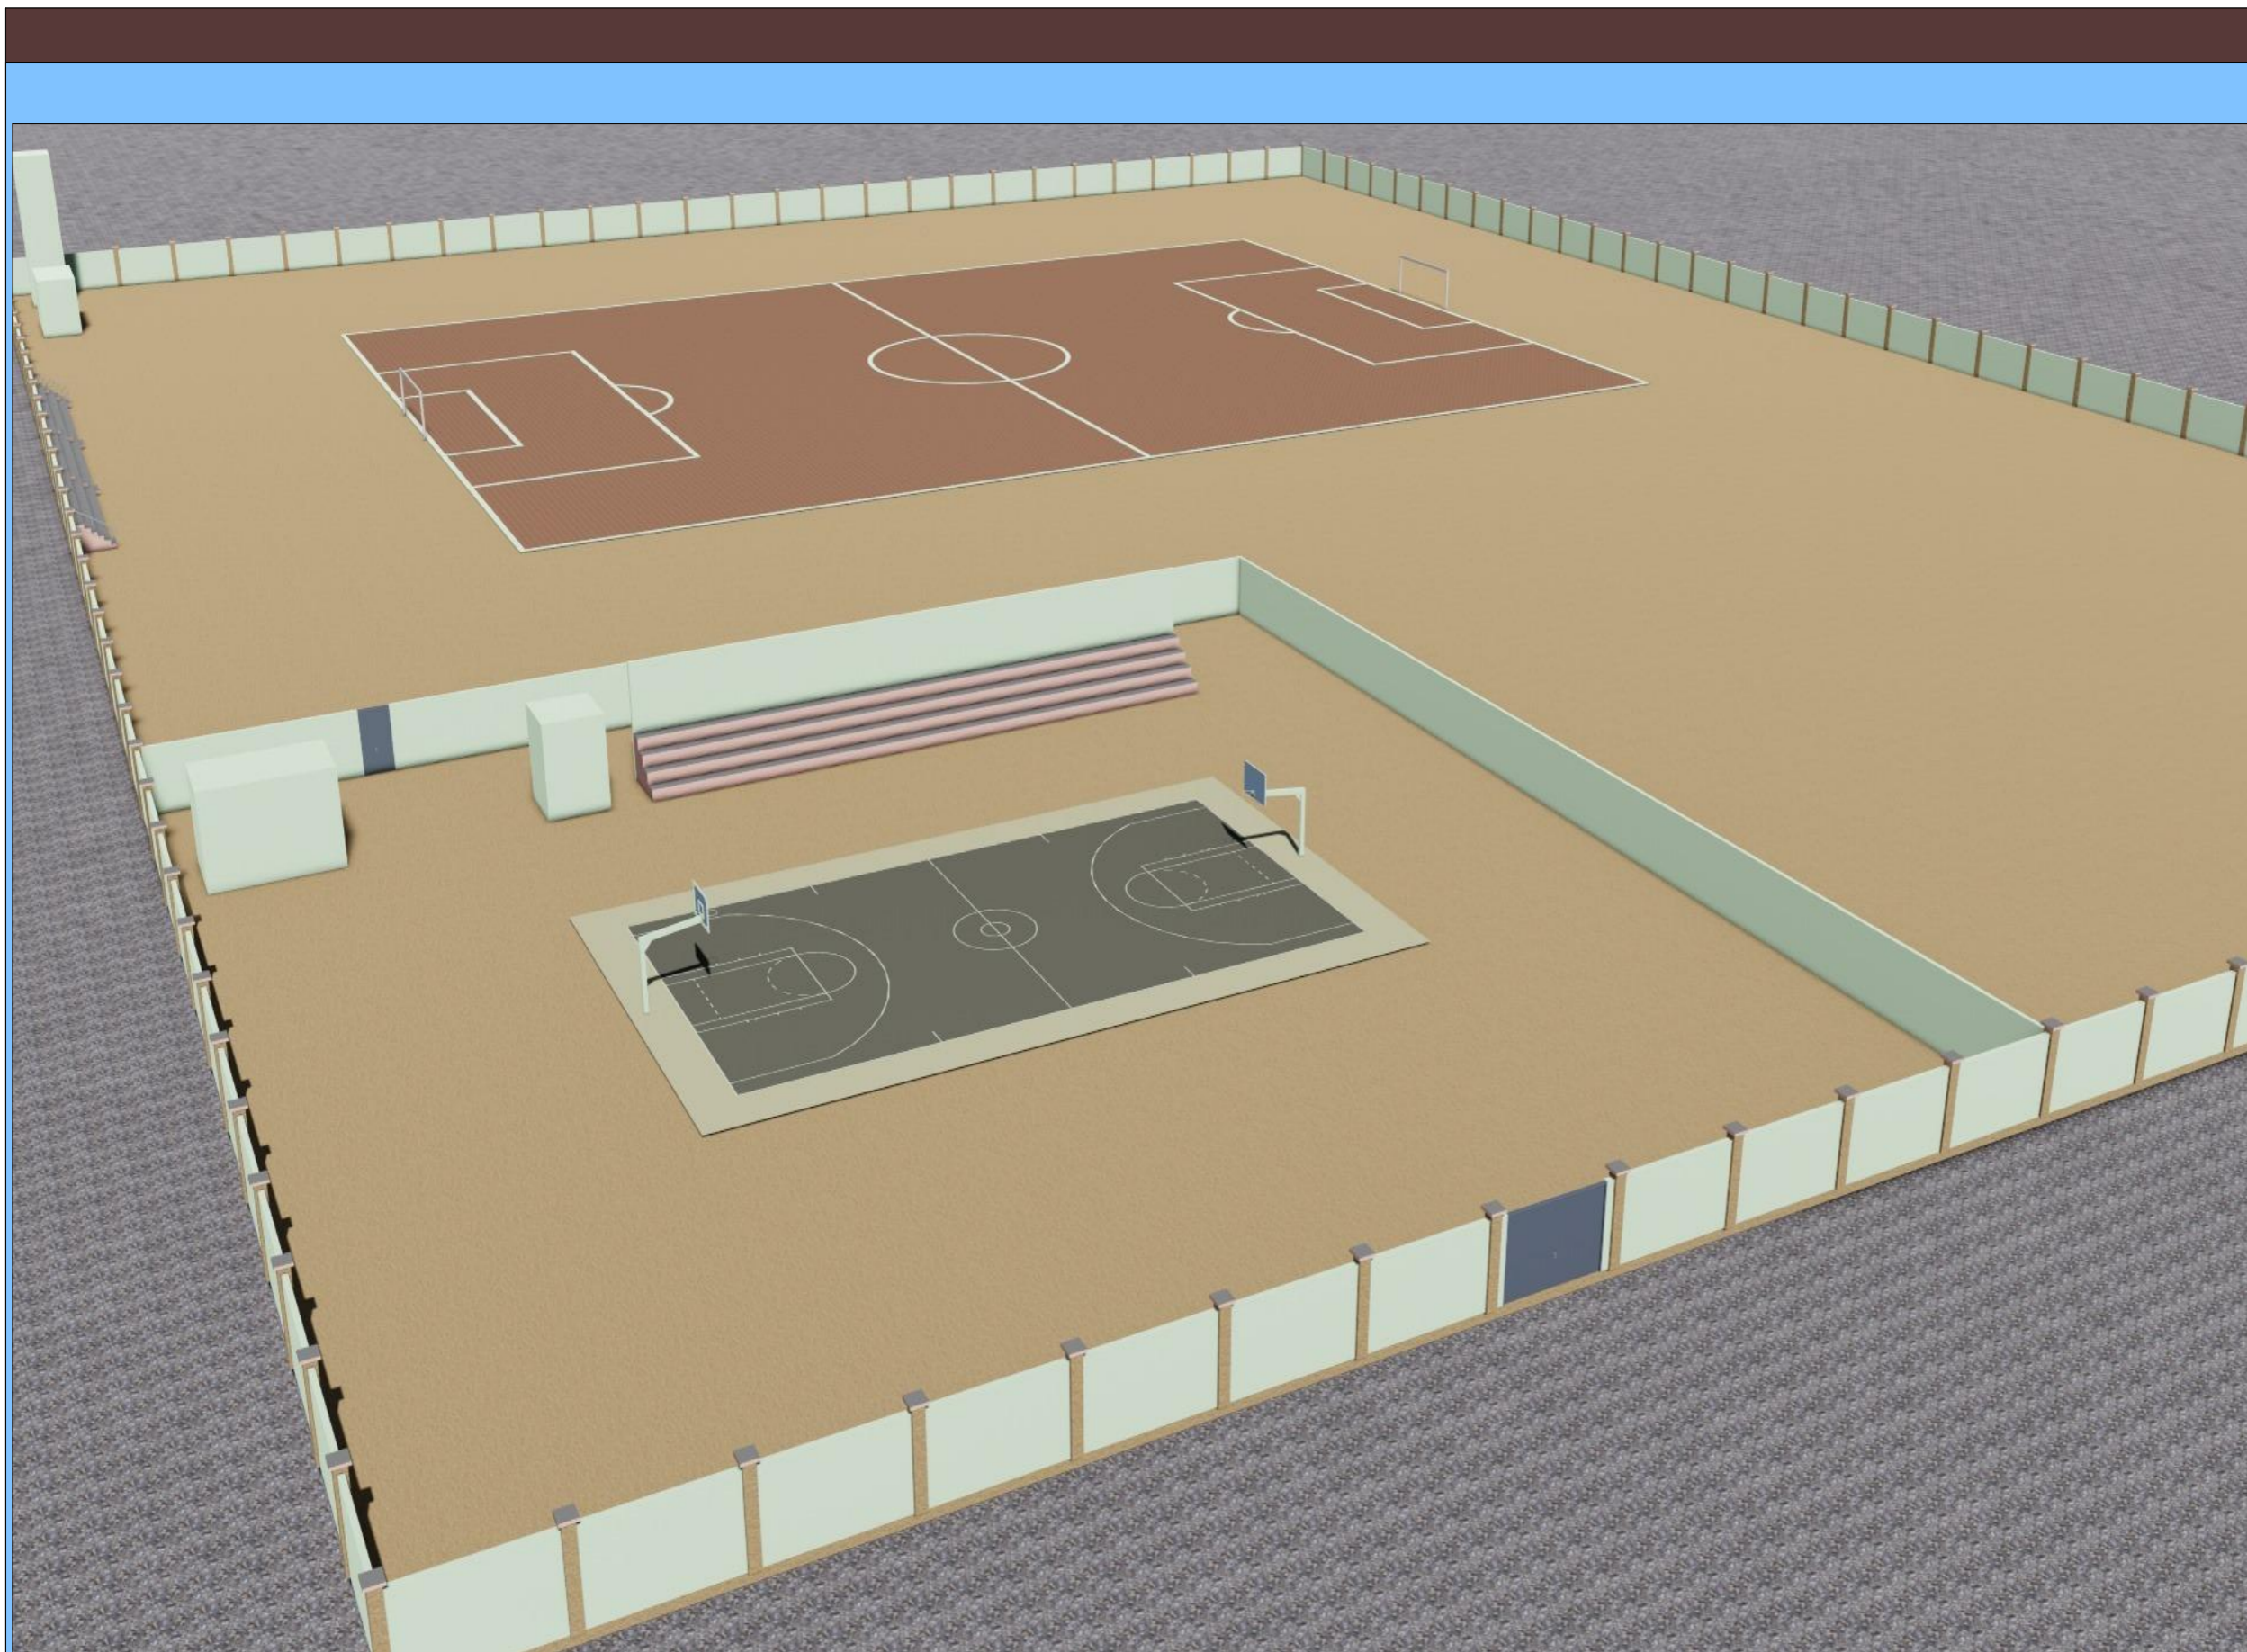

Notes

1. All dimensions are to be checked on site. Any discrepancy in dimensions is to be reported to the architect before any work commences. The Architect's drawings and specifications over rule any other. The Structural Engineers detail drawings.
2. All construction work to comply with the international standards codes protection.
3. The PV denotes permanent ventilation and must be provided above all doors and windows where indicated.
4. All walls less than 200mm thick are to be reinforced with hoop iron sheet every alternate course.
5. All reinforced concrete works to be done according to structural detail drawings.

No:	Date:	Description:
REVISION		

Implemented by:



International Organization for Migration (IOM)
The UN Migration Agency

Client:



THE FEDERAL REPUBLIC
OF SOMALIA



HIRSHABELLE STATE,
BALCAD DISTRICT

Project Title:

PROPOSED REHABILITATION OF
FOOTBALL STADIUM IN BALCAD
DISTRICT, MIDDLE SHABELLE REGION

Drawing Title:

3D 06

SCALE: AS SHOWN

DATE: AUGUST 2018

DRAWN BY: **ENG. Duale Salah**

REVIEWED BY: **ENG. David Wanja**

Sheet No.

13/17

A3

Notes

1. All dimensions are to be checked on site. Any discrepancy in dimensions is to be reported to the architect before any work commences. The Architect's drawings and specifications over rule any other, the Structural Engineers detail drawings.
2. All construction work to comply with the international standards codes protection.
3. The PV denotes permanent ventilation and must be provided above all doors and windows where indicated.
4. All walls less than 200mm thick are to be reinforced with hoop iron sheet every alternate course.
5. All reinforced concrete works to be done according to structural detail drawings.

No:	Date:	Description:
REVISION		

Implemented by:



International Organization for Migration (IOM)
The UN Migration Agency

Client:



THE FEDERAL REPUBLIC
OF SOMALIA



HIRSHABELLE STATE,
BALCAD DISTRICT

Project Title:

PROPOSED REHABILITATION OF
FOOTBALL STADIUM IN BALCAD
DISTRICT, MIDDLE SHABELLE REGION

Drawing Title:

3D 07

SCALE: AS SHOWN

DATE: AUGUST 2018

DRAWN BY: **ENG. Duale Salah**


REVIEWED BY: **ENG. David Wanja**

Sheet No.

14/17

A3



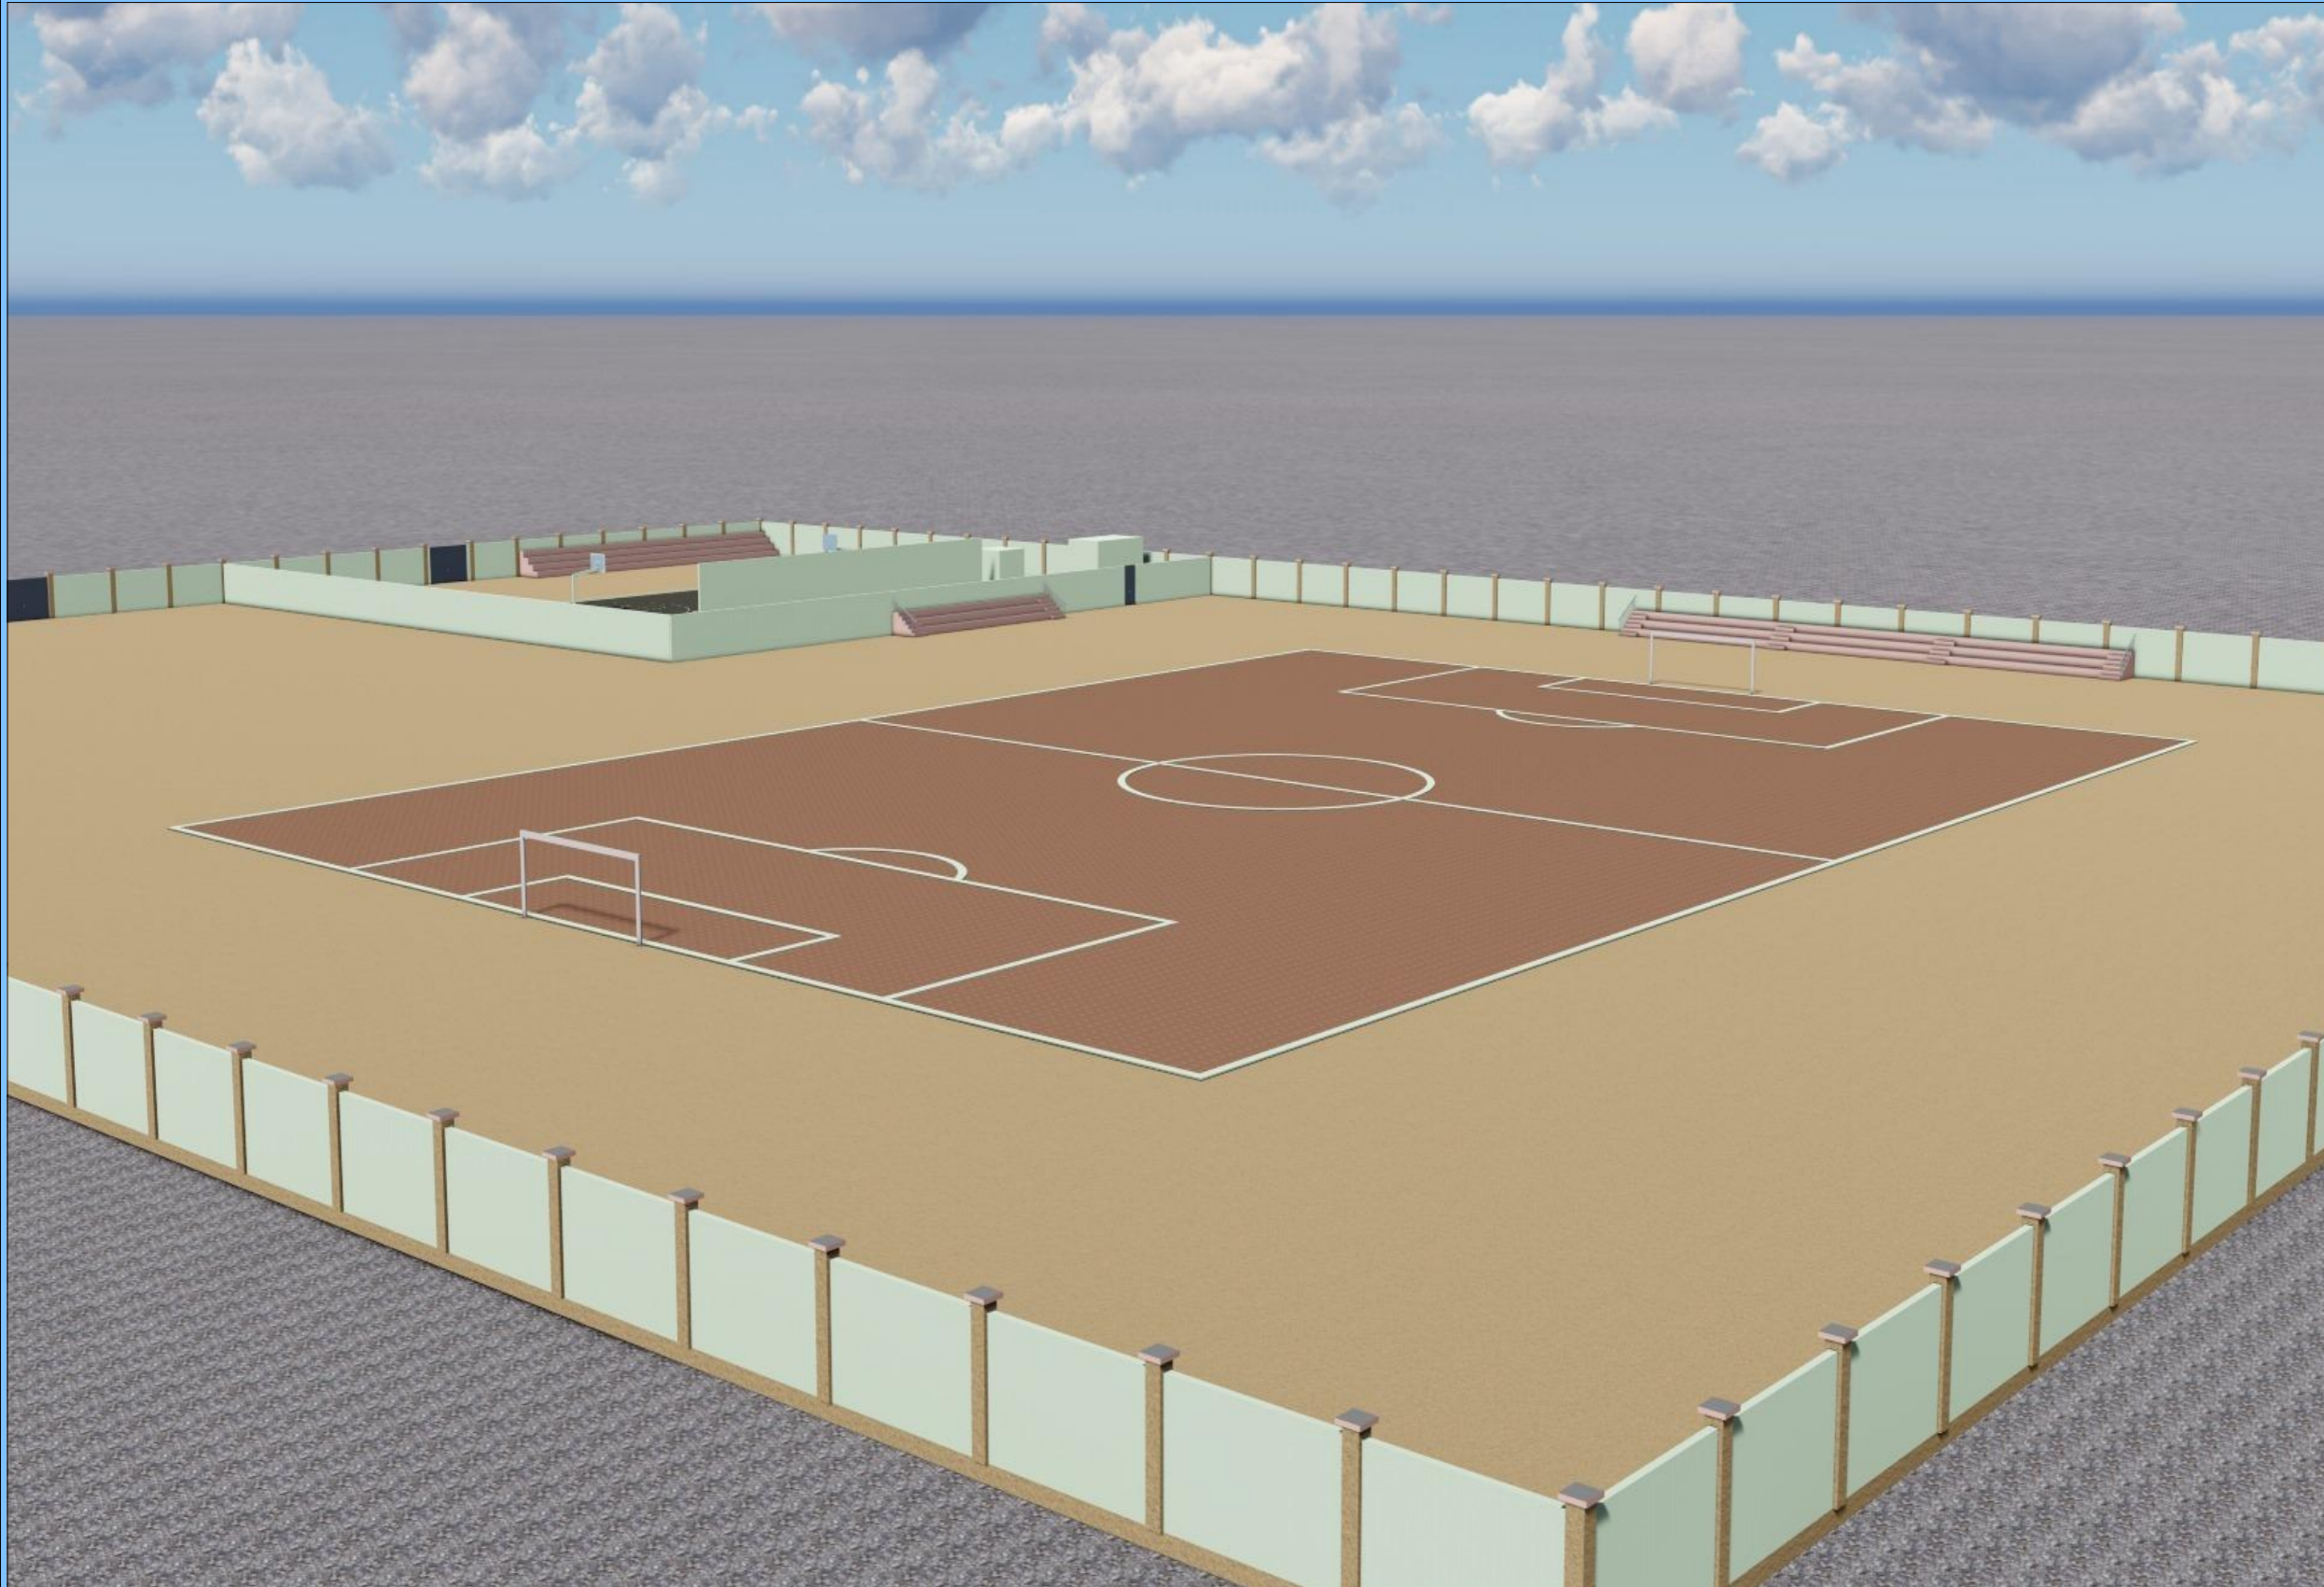

Notes

1. All dimensions are to be checked on site. Any discrepancy in dimensions is to be reported to the architect before any work commences. The Architect's drawings and specifications over rule any other. the Structural Engineers detail drawings.
2. All construction work to comply with the international standards codes protection.
3. The PV denotes permanent ventilation and must be provided above all doors and windows where indicated.
4. All walls less than 200mm thick are to be reinforced with hoop iron sheet every alternate course.
5. All reinforced concrete works to be done according to structural detail drawings

No:	Date:	Description:
REVISION		

Implemented by:



International Organization for Migration (IOM)
The UN Migration Agency

Client:



THE FEDERAL REPUBLIC
OF SOMALIA



HIRSHABELLE STATE,
BALCAD DISTRICT

Project Title:

PROPOSED REHABILITATION OF
FOOTBALL STADIUM IN BALCAD
DISTRICT, MIDDLE SHABELLE REGION

Drawing Title:

3D 08

SCALE:

AS SHOWN

DATE:

AUGUST 2018

DRAWN BY:

ENG. Duale Salah


REVIEWED BY:

ENG. David Wanja

Sheet No.

15/17

A3

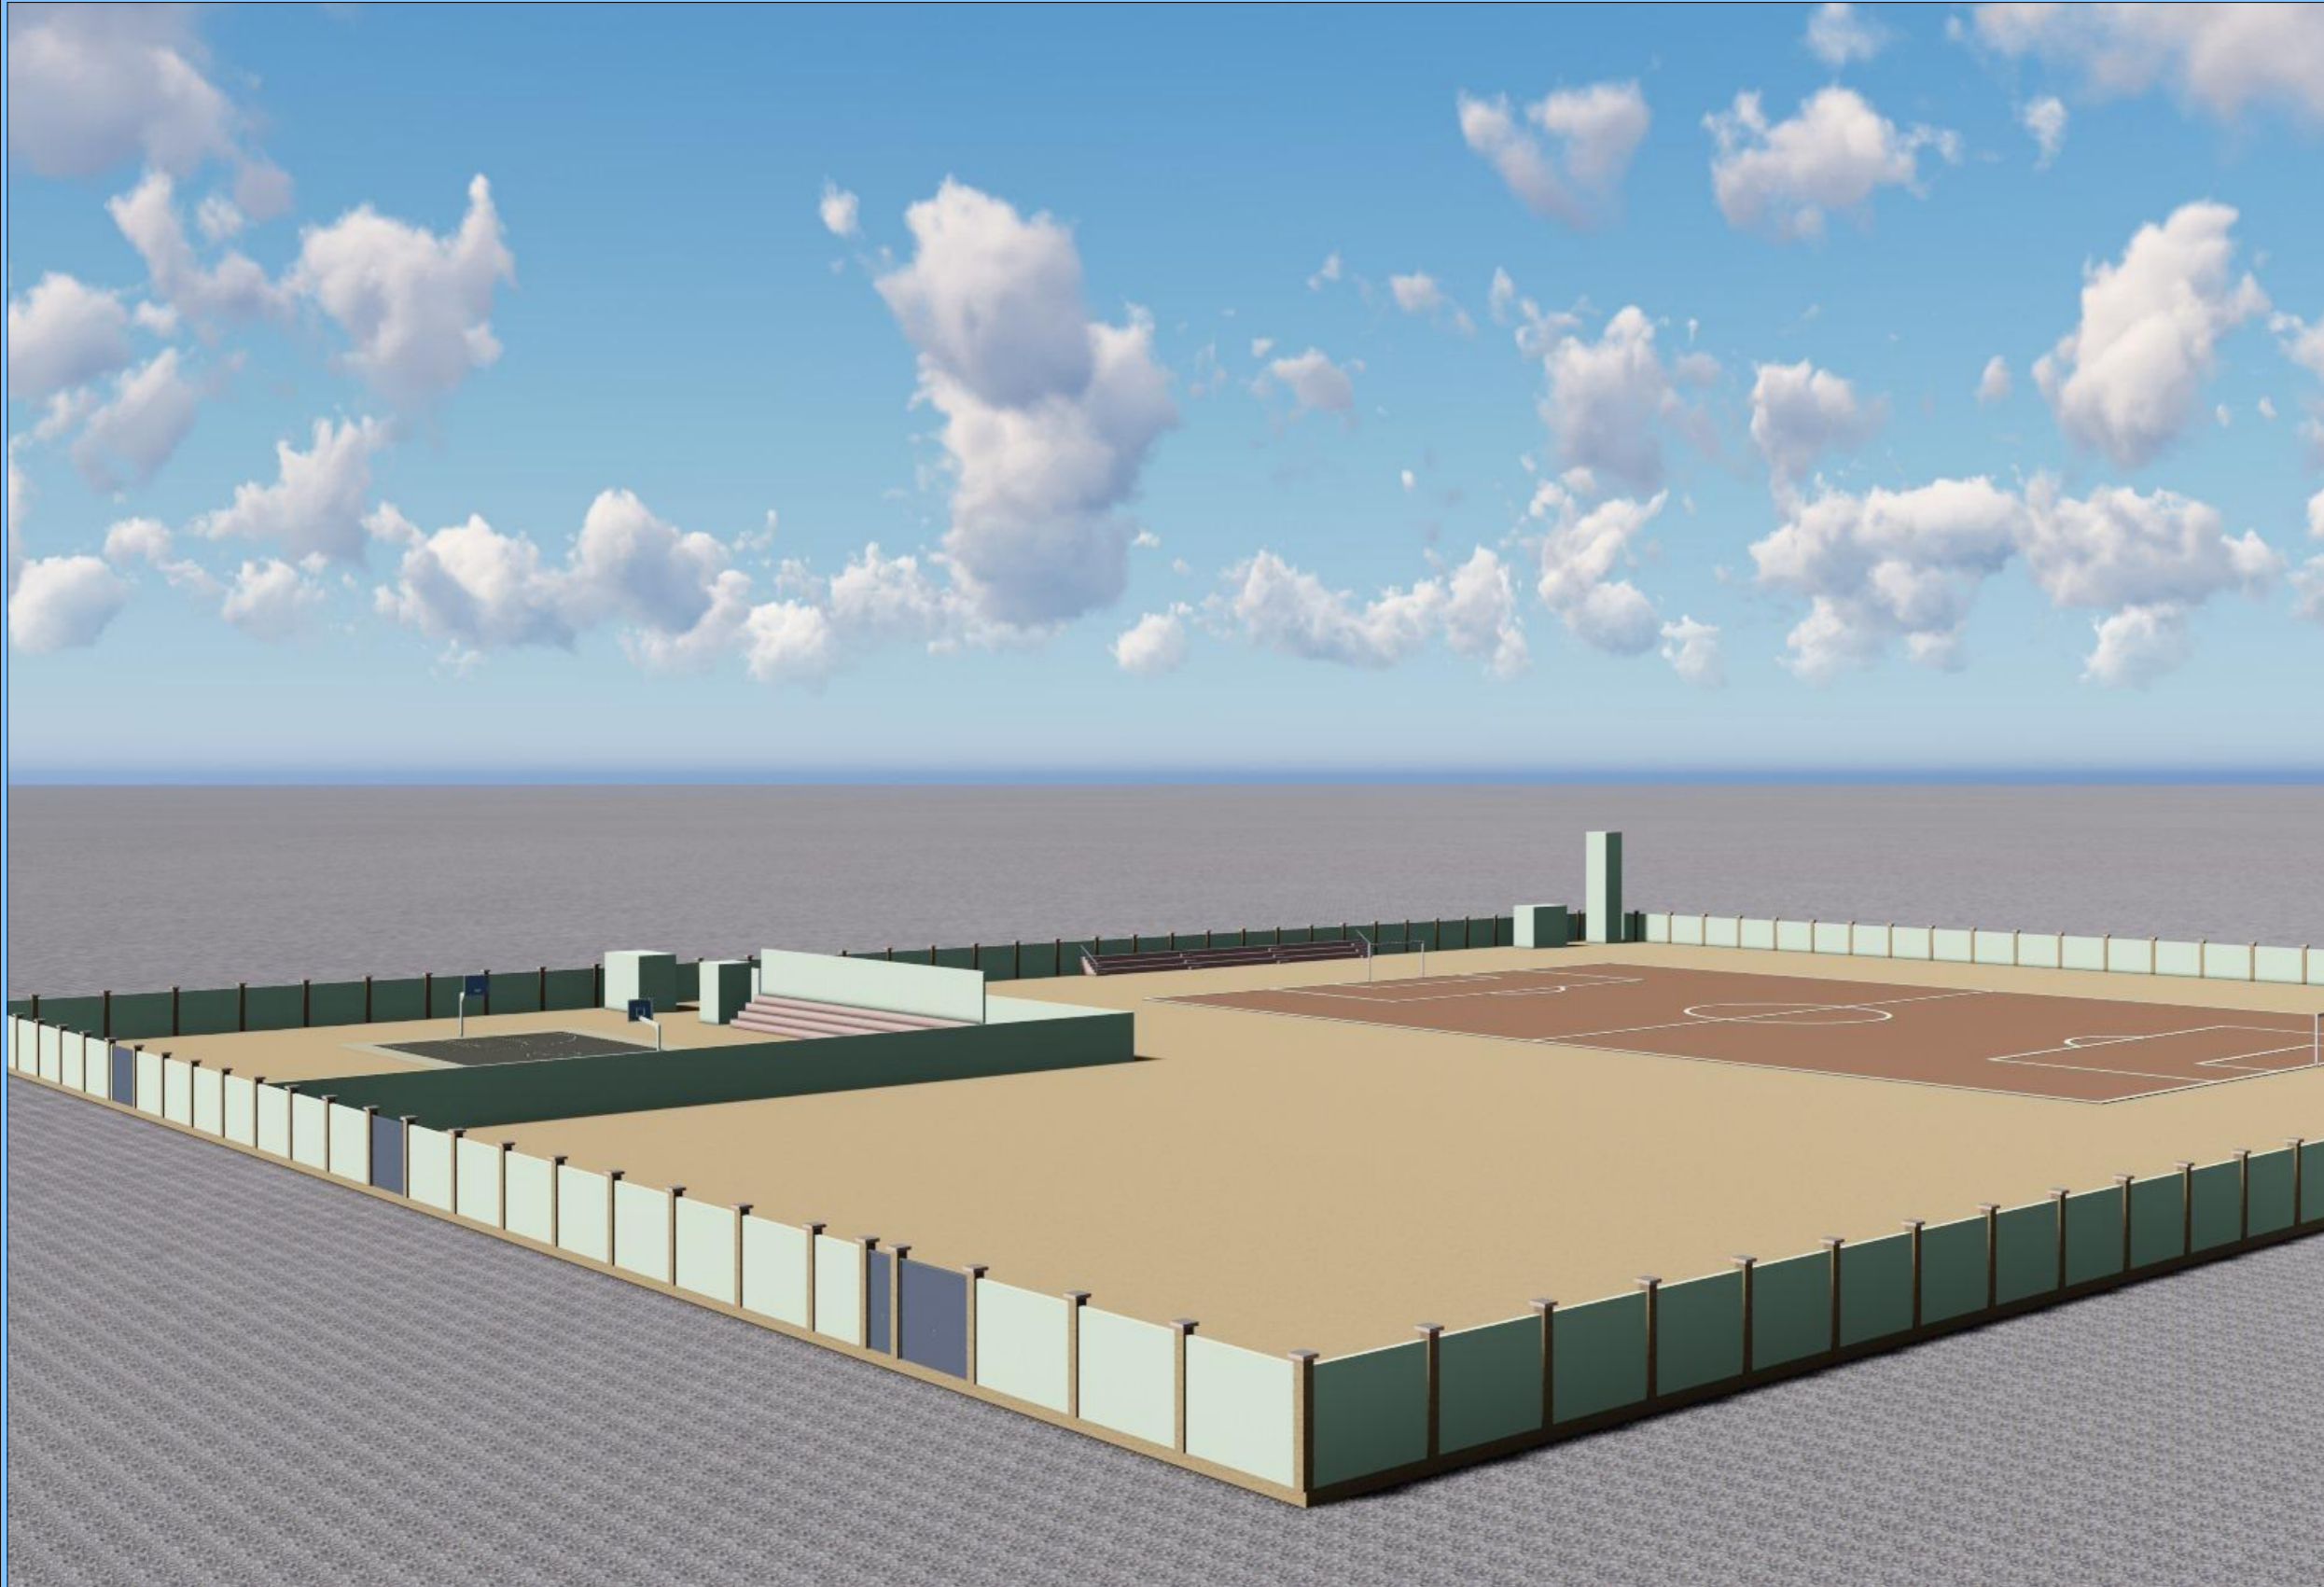

Notes

1. All dimensions are to be checked on site. Any discrepancy in dimensions is to be reported to the architect before any work commences. The Architect's drawings and specifications over rule any other, the Structural Engineers detail drawings.
2. All construction work to comply with the international standards codes protection.
3. The PV denotes permanent ventilation and must be provided above all doors and windows where indicated.
4. All walls less than 200mm thick are to be reinforced with hoop iron sheet every alternate course.
5. All reinforced concrete works to be done according to structural detail drawings.

No:	Date:	Description:
REVISION		

Implemented by:



International Organization for Migration (IOM)
The UN Migration Agency

Client:



THE FEDERAL REPUBLIC
OF SOMALIA



HIRSHABELLE STATE,
BALCAD DISTRICT

Project Title:

PROPOSED REHABILITATION OF
FOOTBALL STADIUM IN BALCAD
DISTRICT, MIDDLE SHABELLE REGION

Drawing Title:

3D 09

SCALE: AS SHOWN

DATE: AUGUST 2018


DRAWN BY: **ENG. Duale Salah**

REVIEWED BY: **ENG. David Wanja**

Sheet No.

16/17

A3

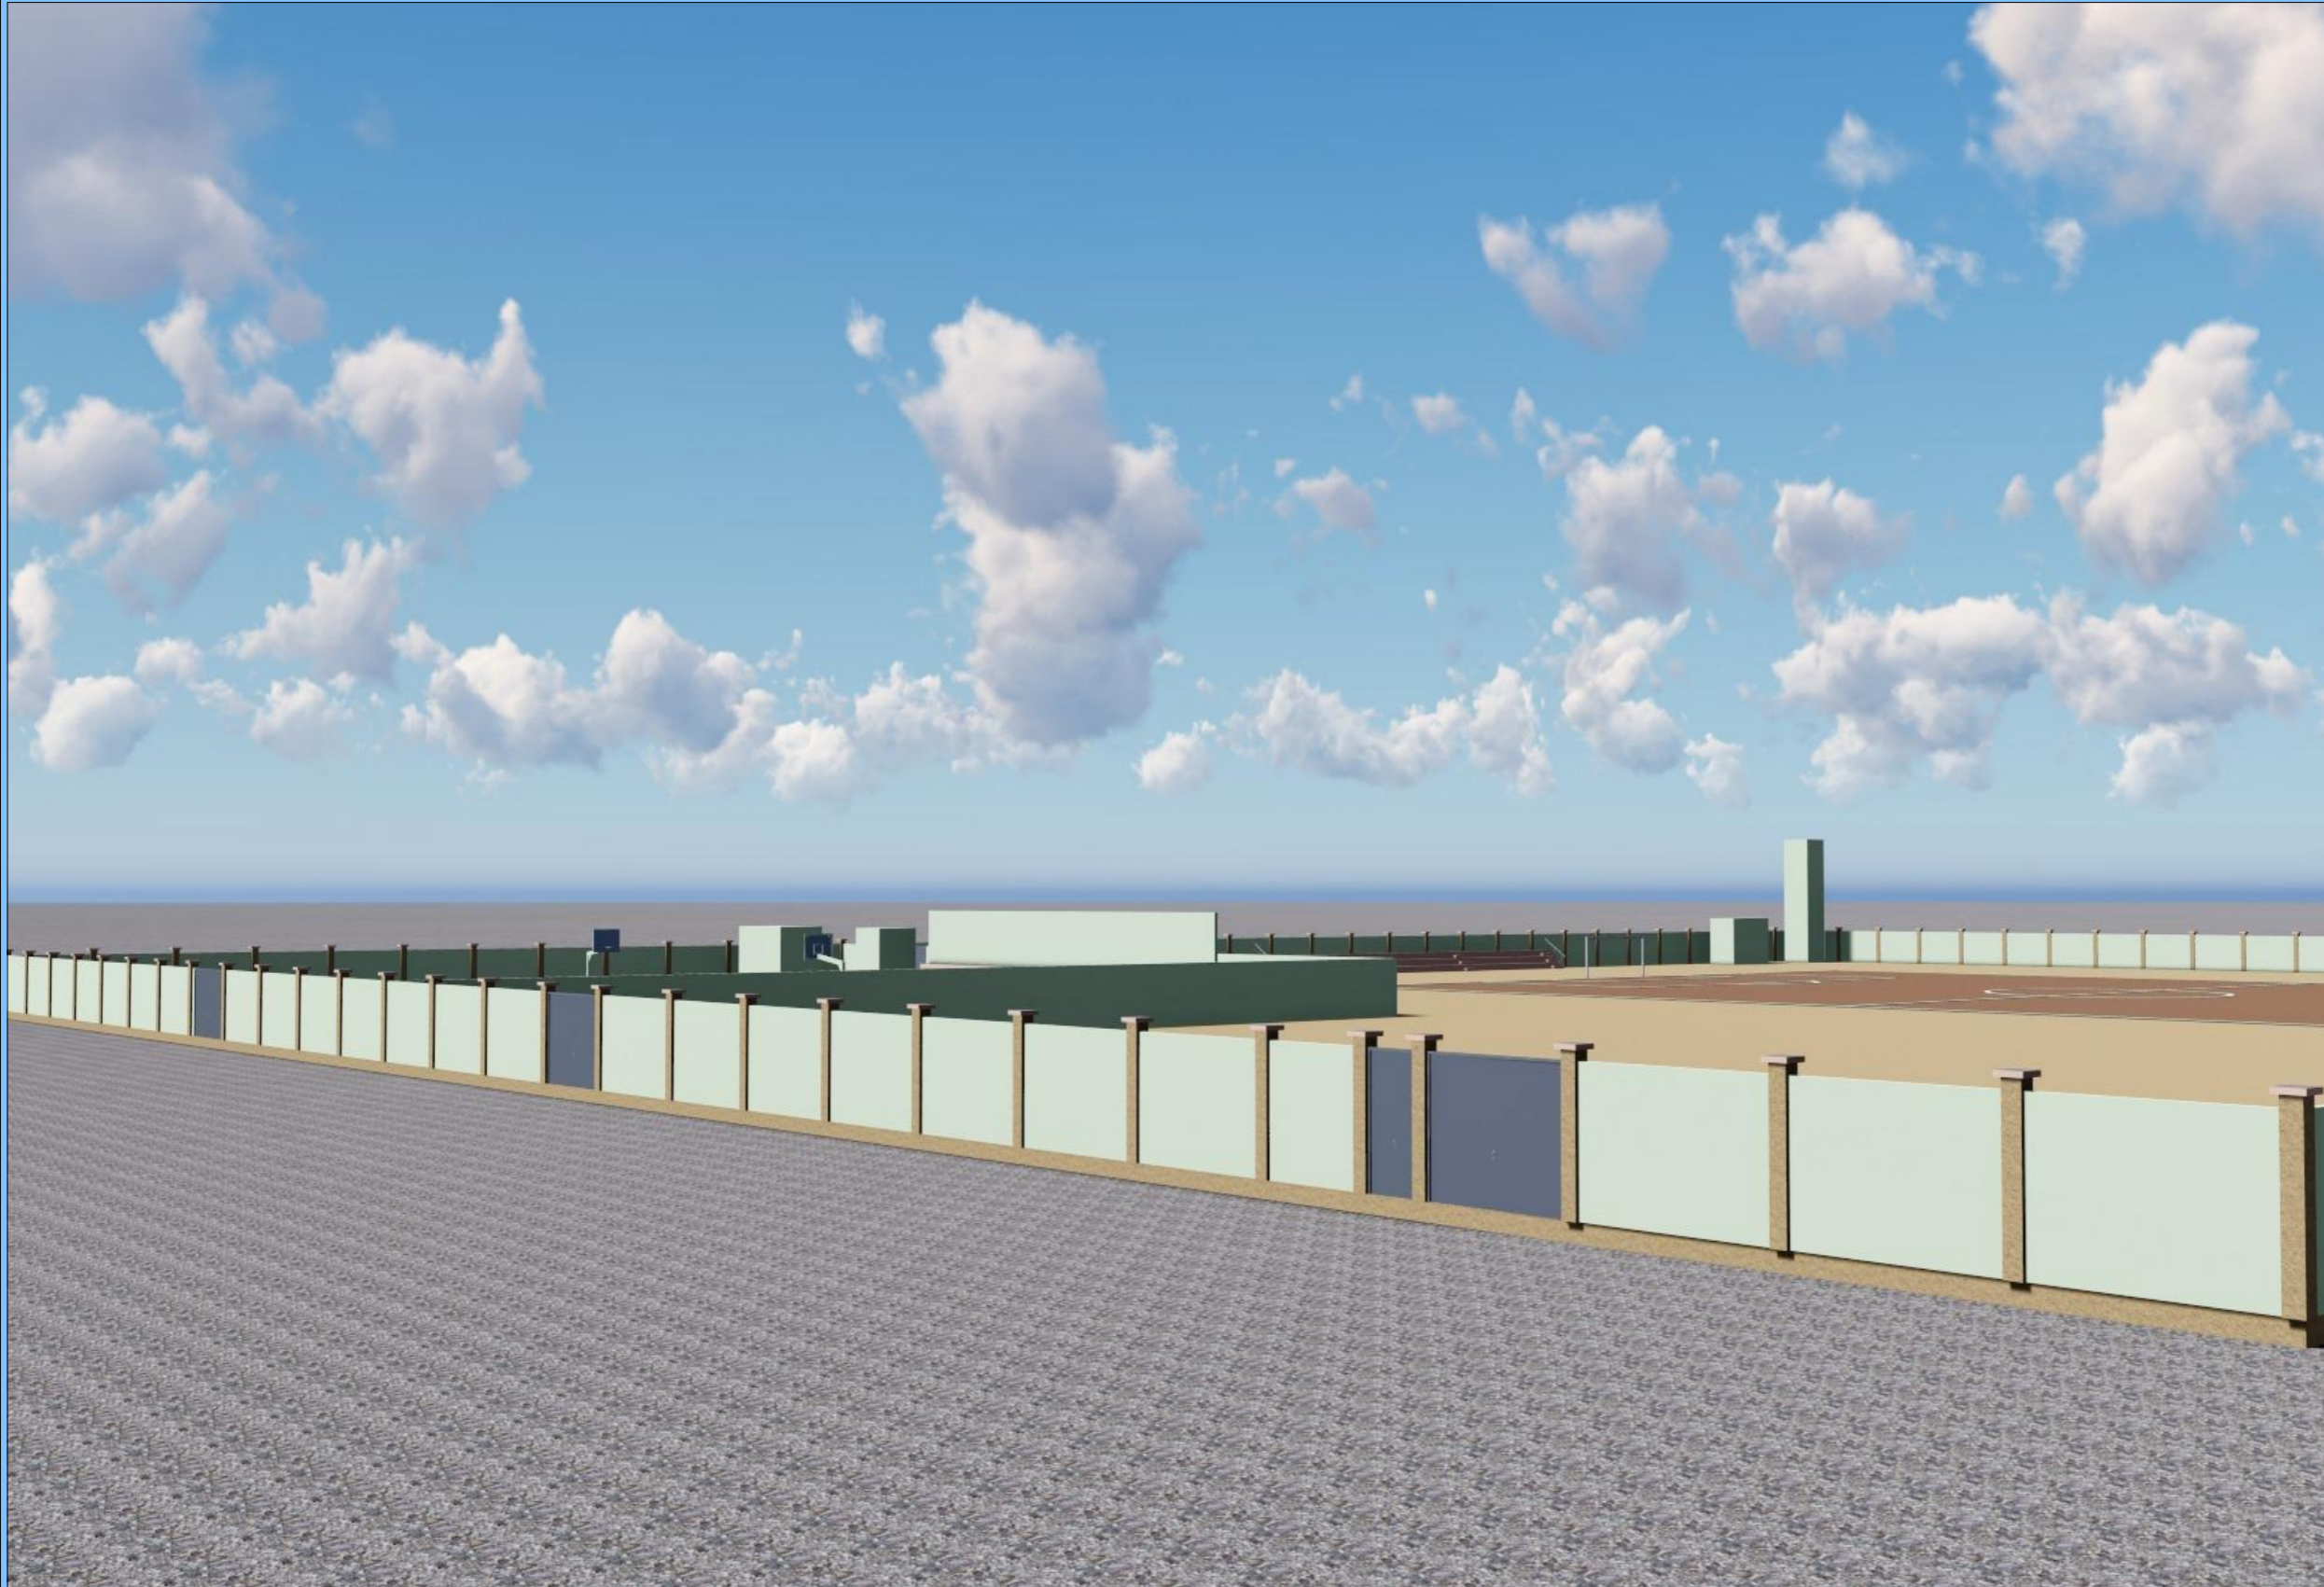

Notes

1. All dimensions are to be checked on site. Any discrepancy in dimensions is to be reported to the architect before any work commences. The Architect's drawings and specifications over rule any other. The Structural Engineers detail drawings.
2. All construction work to comply with the international standards codes protection.
3. The PV denotes permanent ventilation and must be provided above all doors and windows where indicated.
4. All walls less than 200mm thick are to be reinforced with hoop iron sheet every alternate course.
5. All reinforced concrete works to be done according to structural detail drawings.

No:	Date:	Description:
REVISION		

Implemented by:



International Organization for Migration (IOM)
The UN Migration Agency

Client:



THE FEDERAL REPUBLIC
OF SOMALIA



HIRSHABELLE STATE,
BALCAD DISTRICT

Project Title:

PROPOSED REHABILITATION OF
FOOTBALL STADIUM IN BALCAD
DISTRICT, MIDDLE SHABELLE REGION

Drawing Title:

3D 10

SCALE: AS SHOWN

DATE: AUGUST 2018

DRAWN BY: **ENG. Duale Salah**

REVIEWED BY: **ENG. David Wanja**

Sheet No.

17/17

A3