

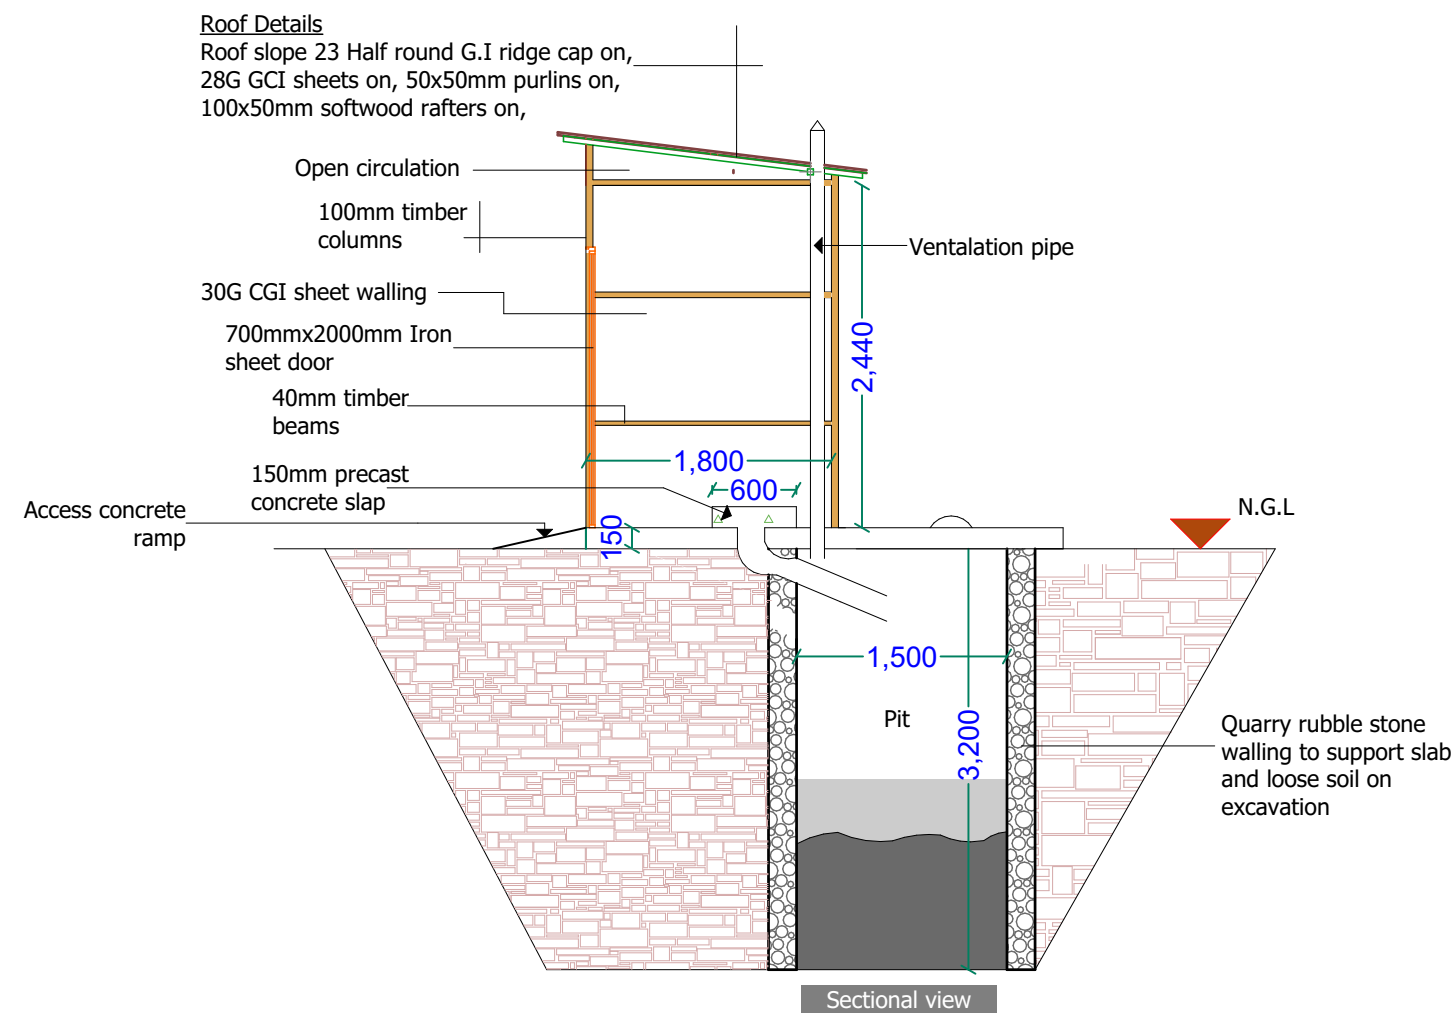


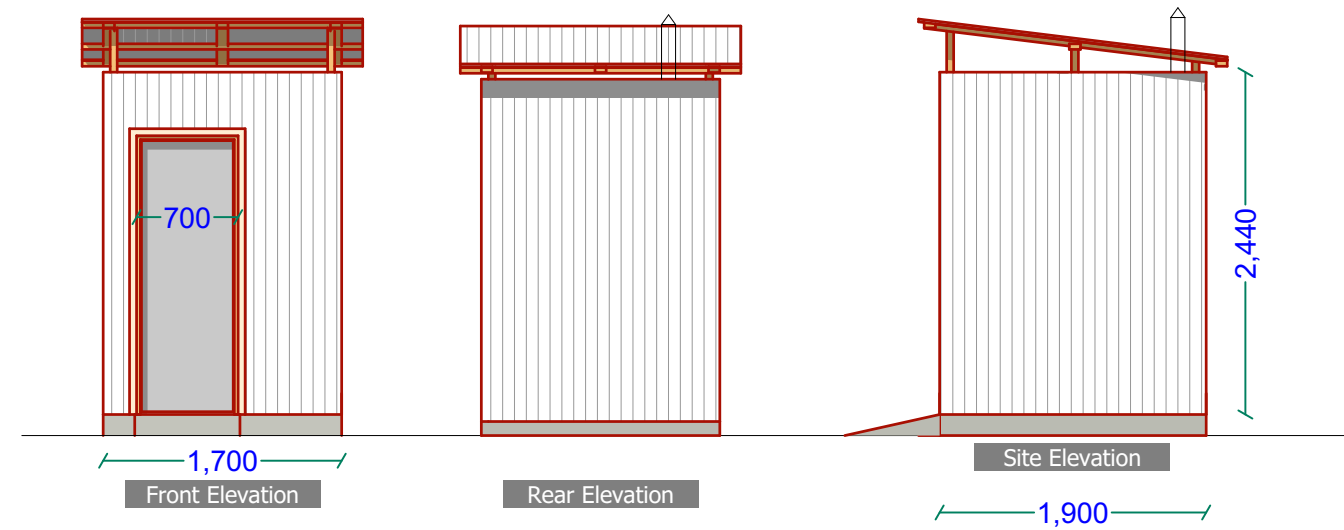

PROJECT.

PROPOSED PIT LATRINES

IMPLEMENTING AGENCY

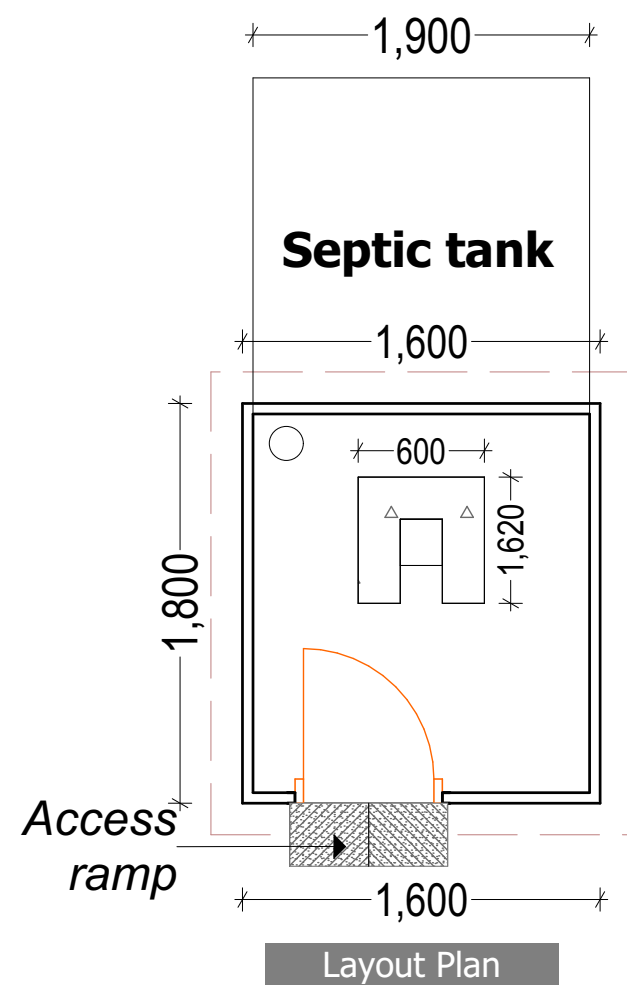

|              |           |
|--------------|-----------|
| SCALE        |           |
| DATE         | SEPT 2019 |
| DESIGNED BY: | W.D       |
| DRAWN BY :   | W.D       |
| REVIEWED BY: |           |
| APPROVED BY: |           |

DRAWING TITLE:

Details

DRAWING N°:

PROJECT N°:

LATRINES

SHEET N°: