


Roof Details
 Roof slope 23 Half round G.I ridge cap on,
 28G GCI sheets on, 50x50mm purlins on,
 100x50mm softwood rafters on,

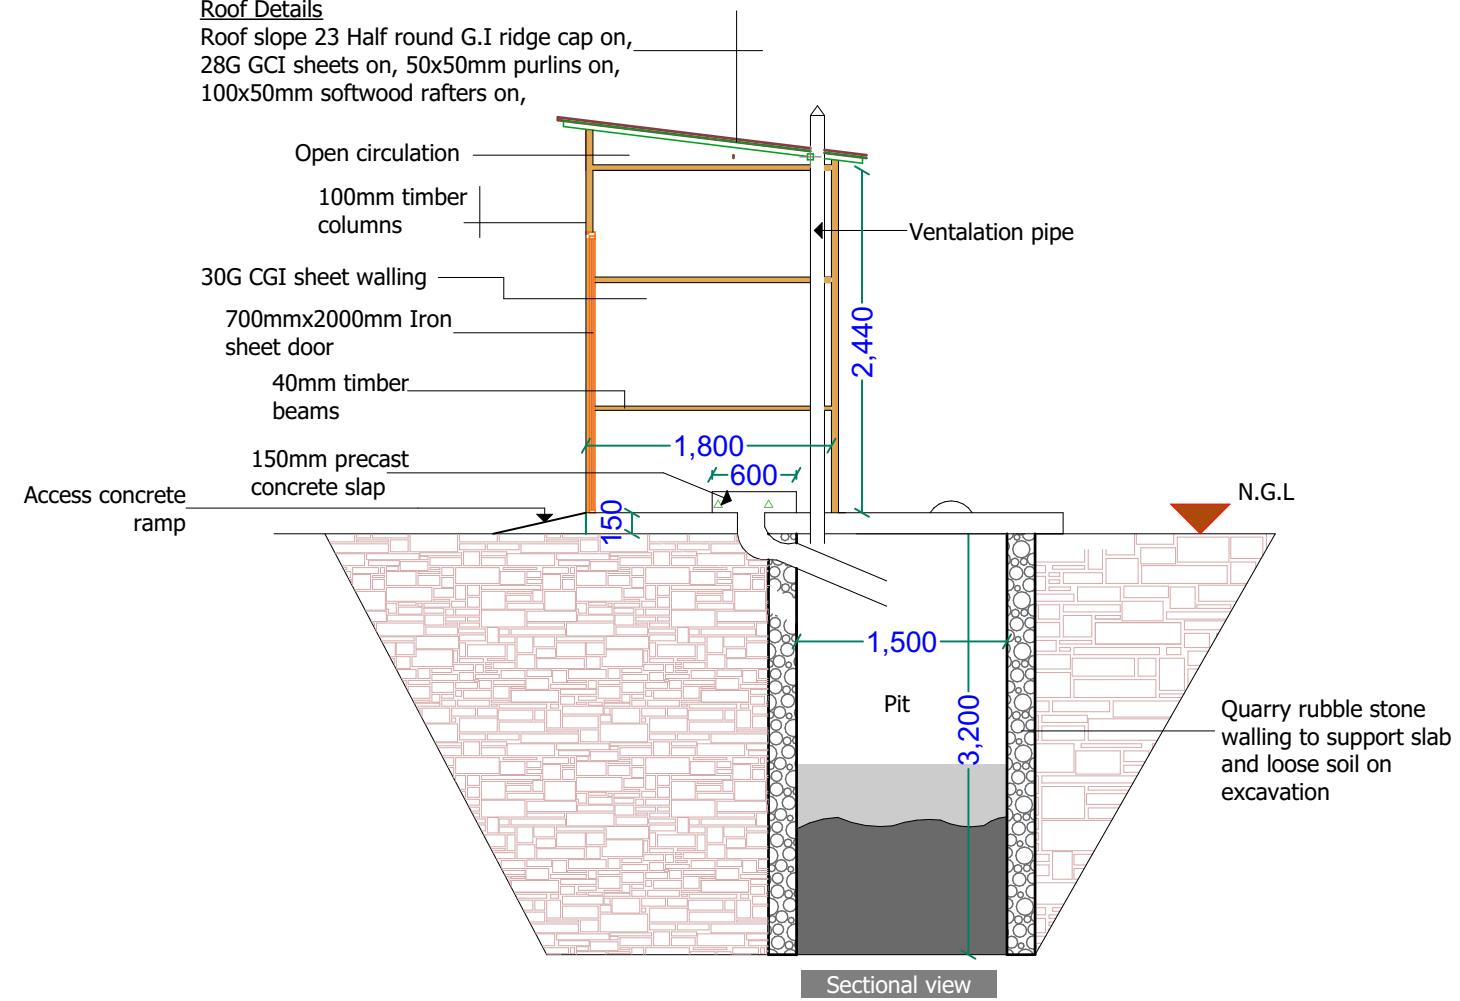

PROJECT.
 PROPOSED PIT LATRINES



SCALE	
DATE	SEPT 2019
DESIGNED BY:	W.D
DRAWN BY :	W.D
REVIEWED BY:	
APPROVED BY:	

DRAWING TITLE:	Details
DRAWING N°:	
PROJECT N°:	

LATRINES

SHEET N°: