




TYPICAL 7 NO. PANEL LAYOUT

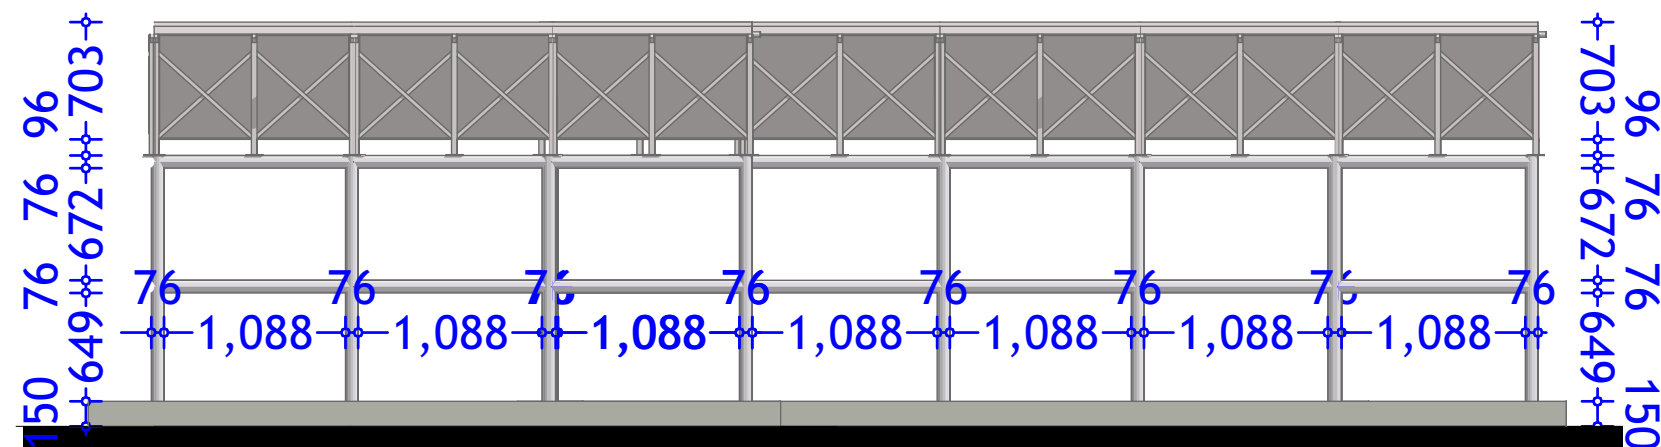

SOLAR STRUCTURE ELEVATION

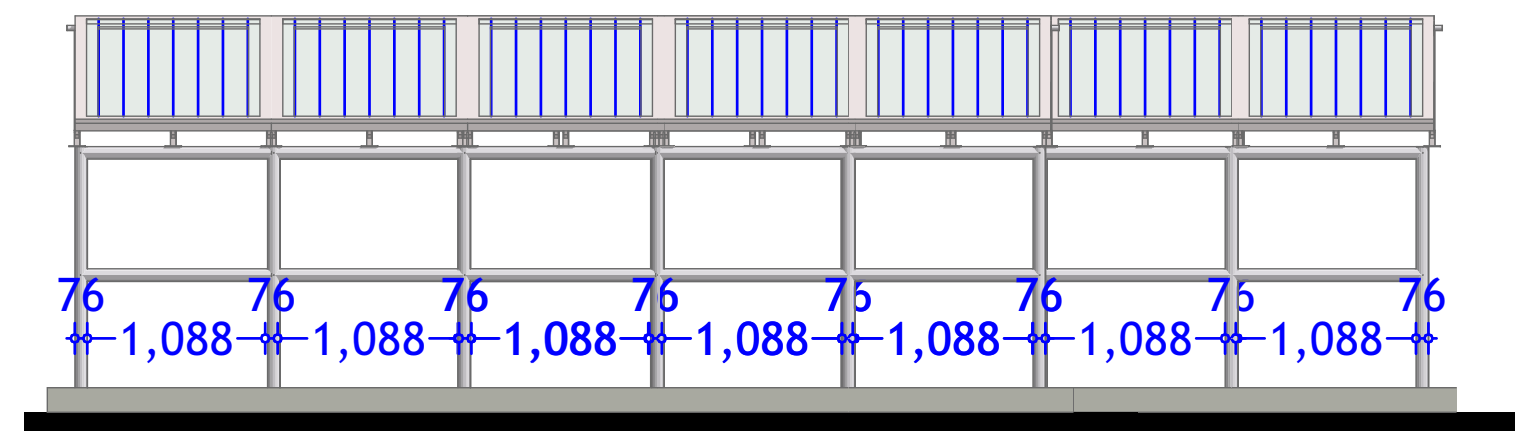

SOLAR STRUCTURE ELEVATION

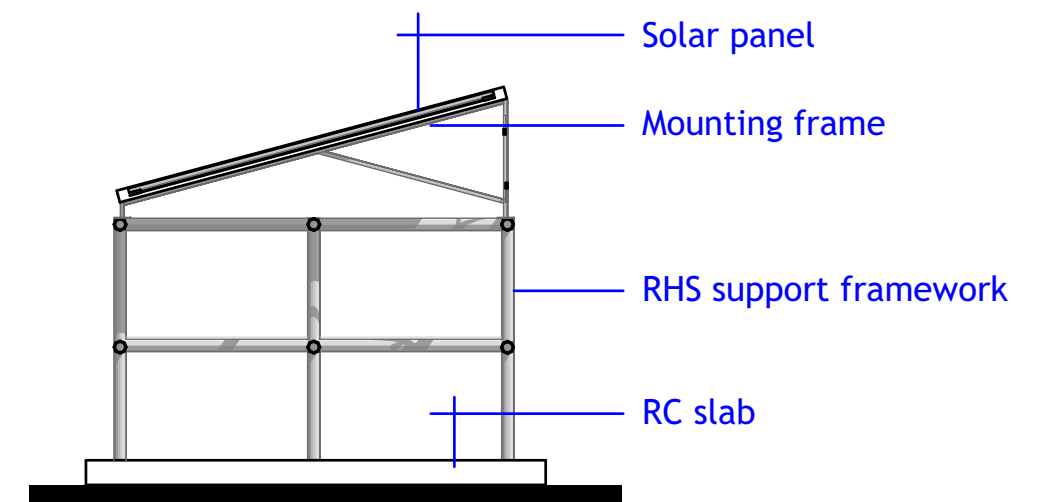

SOLAR STRUCTURE ELEVATION

#### GENERAL NOTES

1. All dimensions are in mm unless stated.
2. All dimensions to be checked and confirmed on site before commencement of any work.
3. Any discrepancy to be reported to the engineer promptly before proceeding.

#### PROJECT

PROPOSED TYPICAL SOLAR  
DETAILS FOR SOLAR  
WORKS IMPLEMENTATION

#### IMPLEMENTING AGENCY



SCALE	
DATE	SEPT 2019
DESIGNED BY:	Wanja.D
DRAWN BY:	Wanja.D
REVIEWED BY:	
APPROVED BY:	

#### DRAWING TITLE:

#### DRAWING NO:

#### PROJECT NO:

#### S.STRUCTURE DETAILS

#### SHEET NO: