





Somali Office

**Midnimo School Fencing wall Extension
Kismayo, Somalia**


Nov, 2019

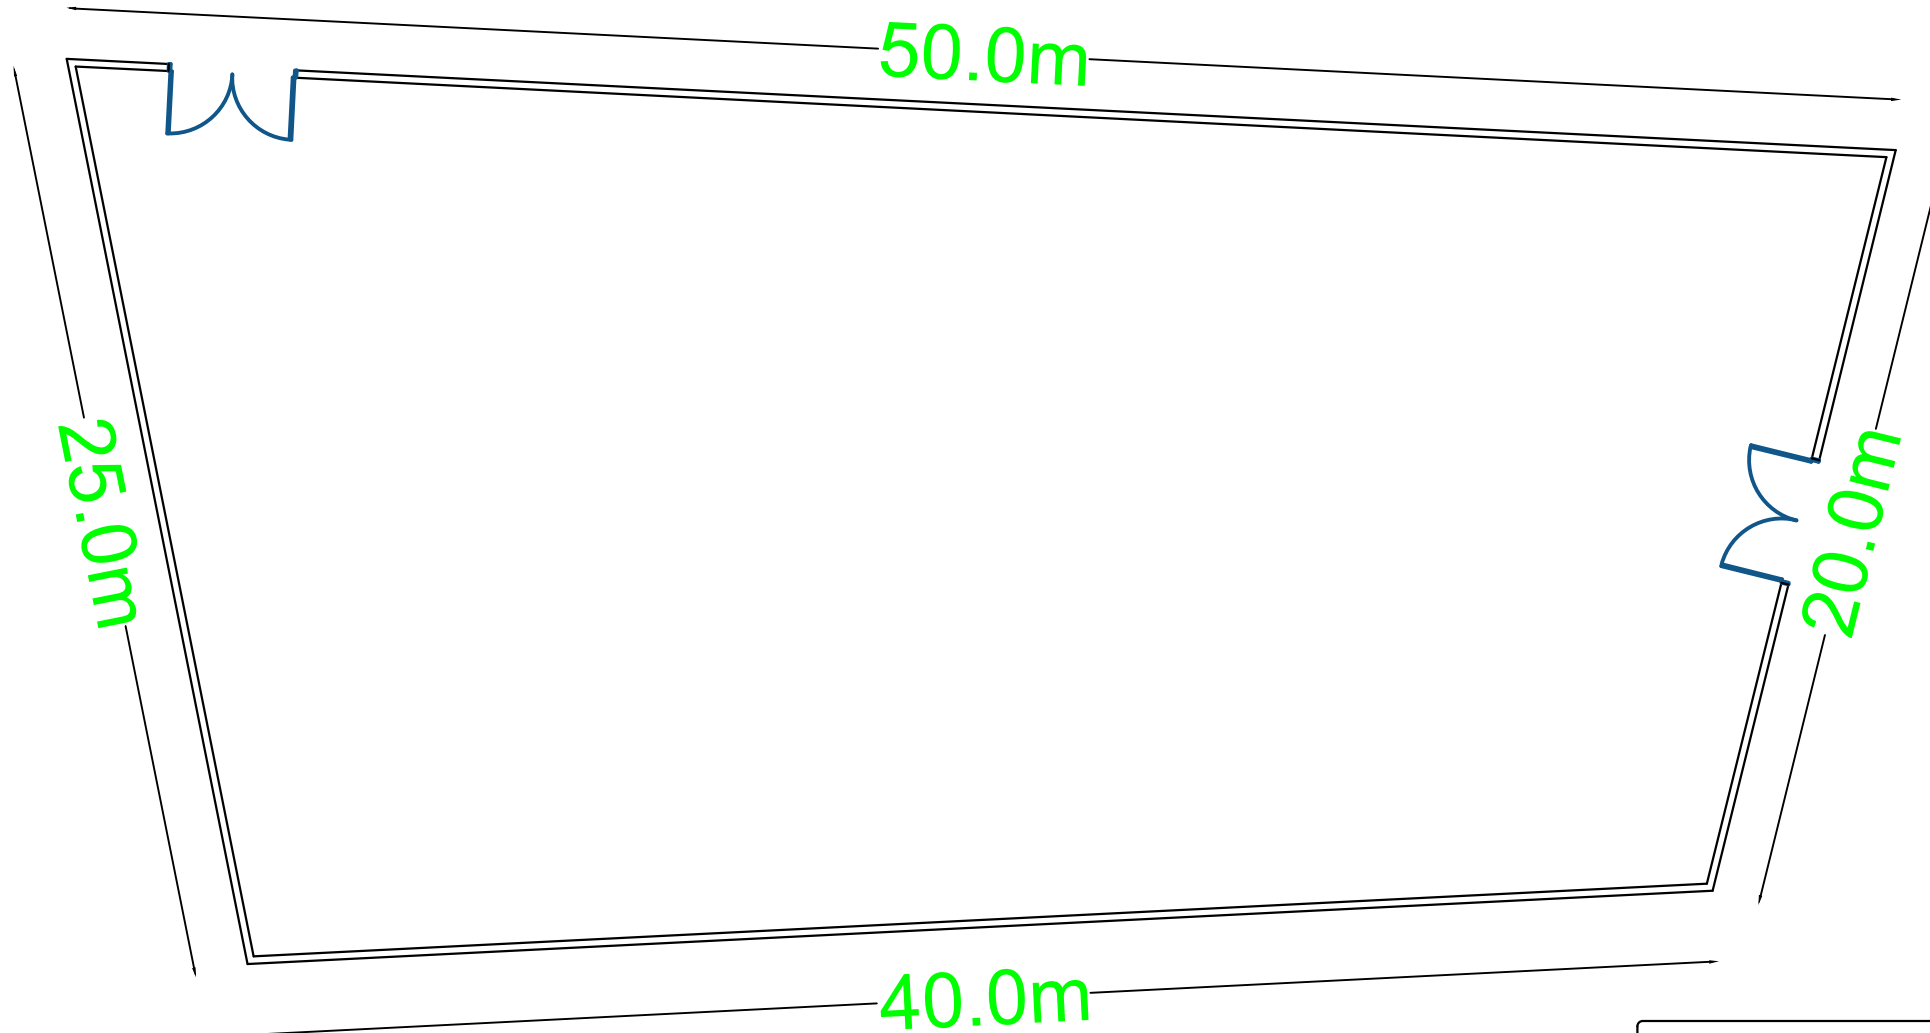

 قطر الخيرية QATAR CHARITY qcharity.org		Somali Office	
E-mail: ohasan@Qcharity.org			
Project Name: Midnimo School Fencing Wall			
Sheet Content: Plan		Date: Nov, 2019	
Designed: Eng. Mohamed Abdi		Drawn: Eng. Mohamed Abdi	
Approved: Eng. Osman Hassan		Sheet #: 1/3	

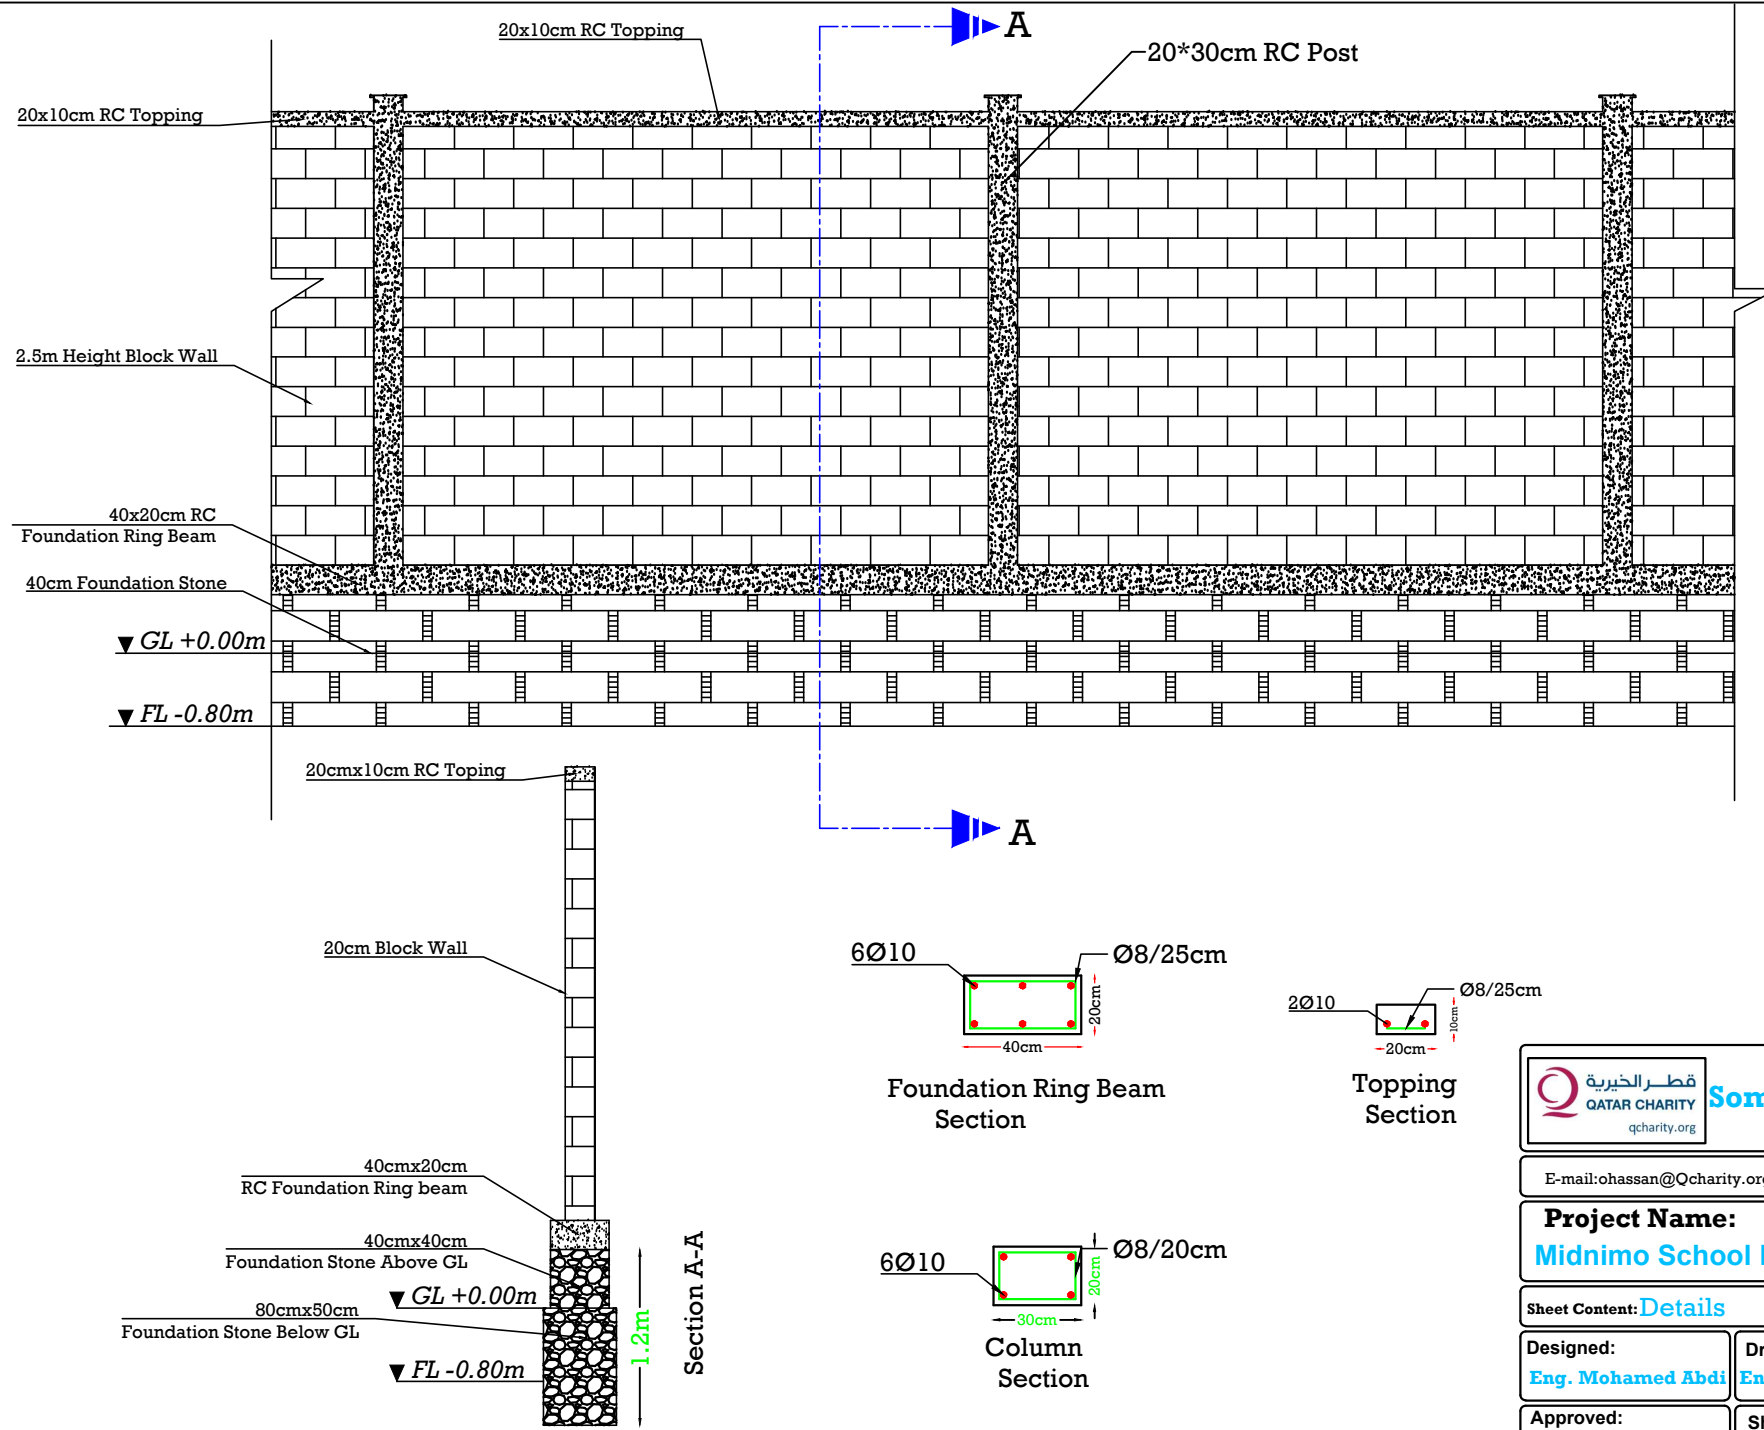

 QATAR CHARITY qcharity.org		Somali Office
E-mail: ohassan@Qcharity.org		
Project Name: Midnimo School Fencing Wall		
Sheet Content: Details	Date: Nov, 2019	
Designed: Eng. Mohamed Abdi	Drawn: Eng. Mohamed Abdi	
Approved: Eng. Osman Hassan	Sheet #: 2/3	

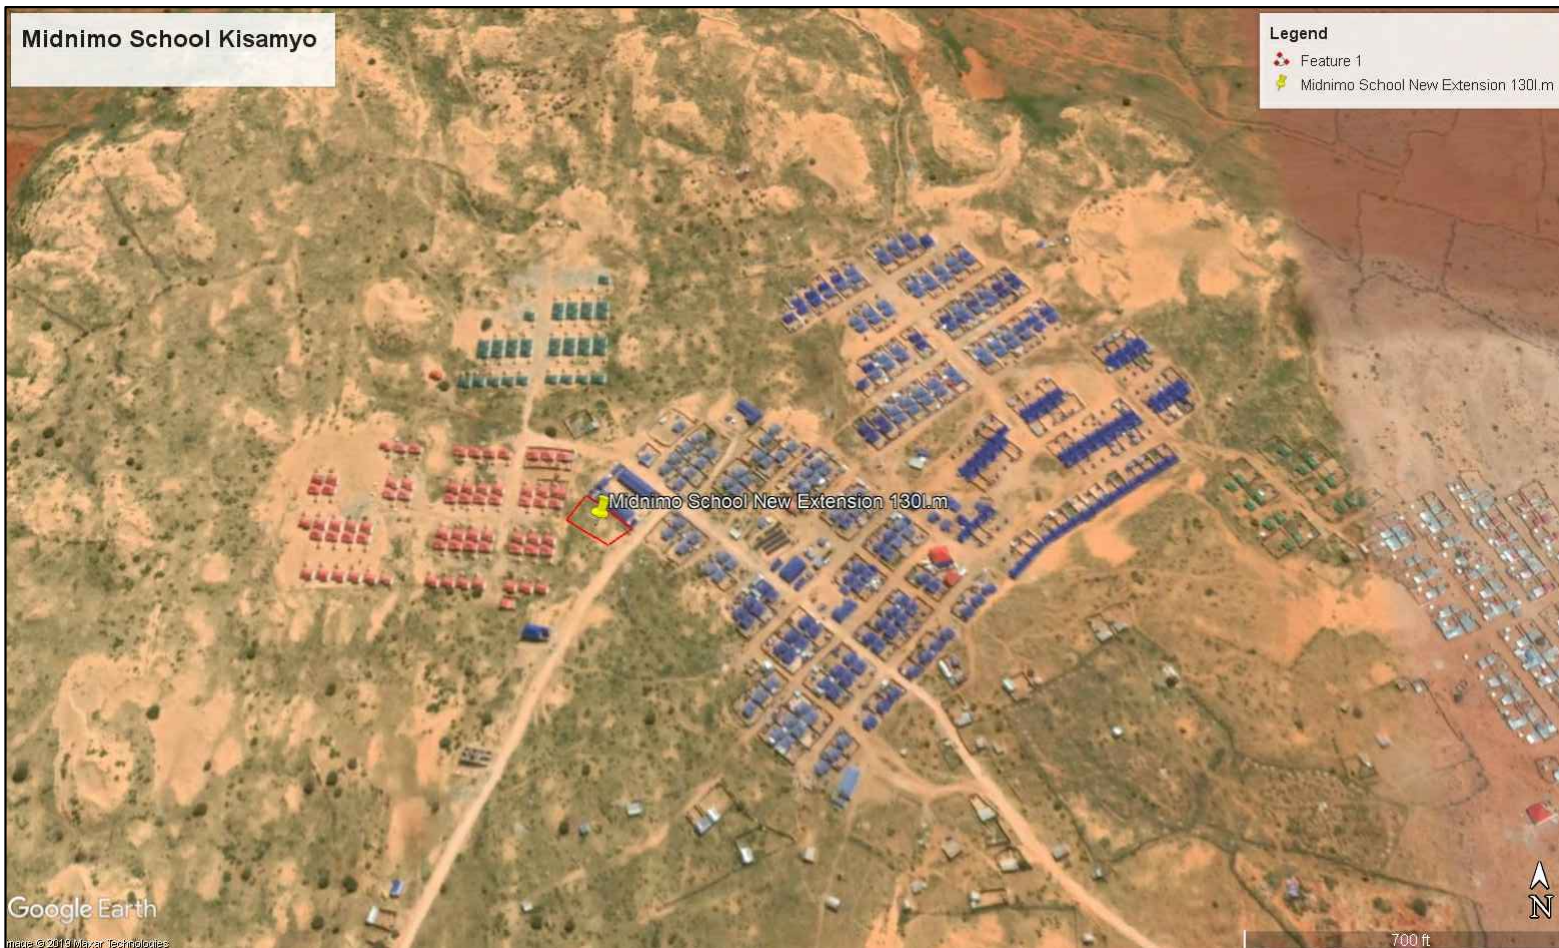

GPS Coordinates:
 00° 19' 35.65" S
 42° 31' 42.36" E

 QATAR CHARITY qcharity.org		Somali Office	
E-mail: ohasan@Qcharity.org			
Project Name: Midnimo School Fencing Wall			
Sheet Content:		Date: Nov, 2019	
Designed: Eng. Mohamed Abdi		Drawn: Eng. Mohamed Abdi	
Approved: Eng. Osman Hassan		Sheet #: 3/3	