


OFFICE AND TRAINING FACILITIES
scale 1:75

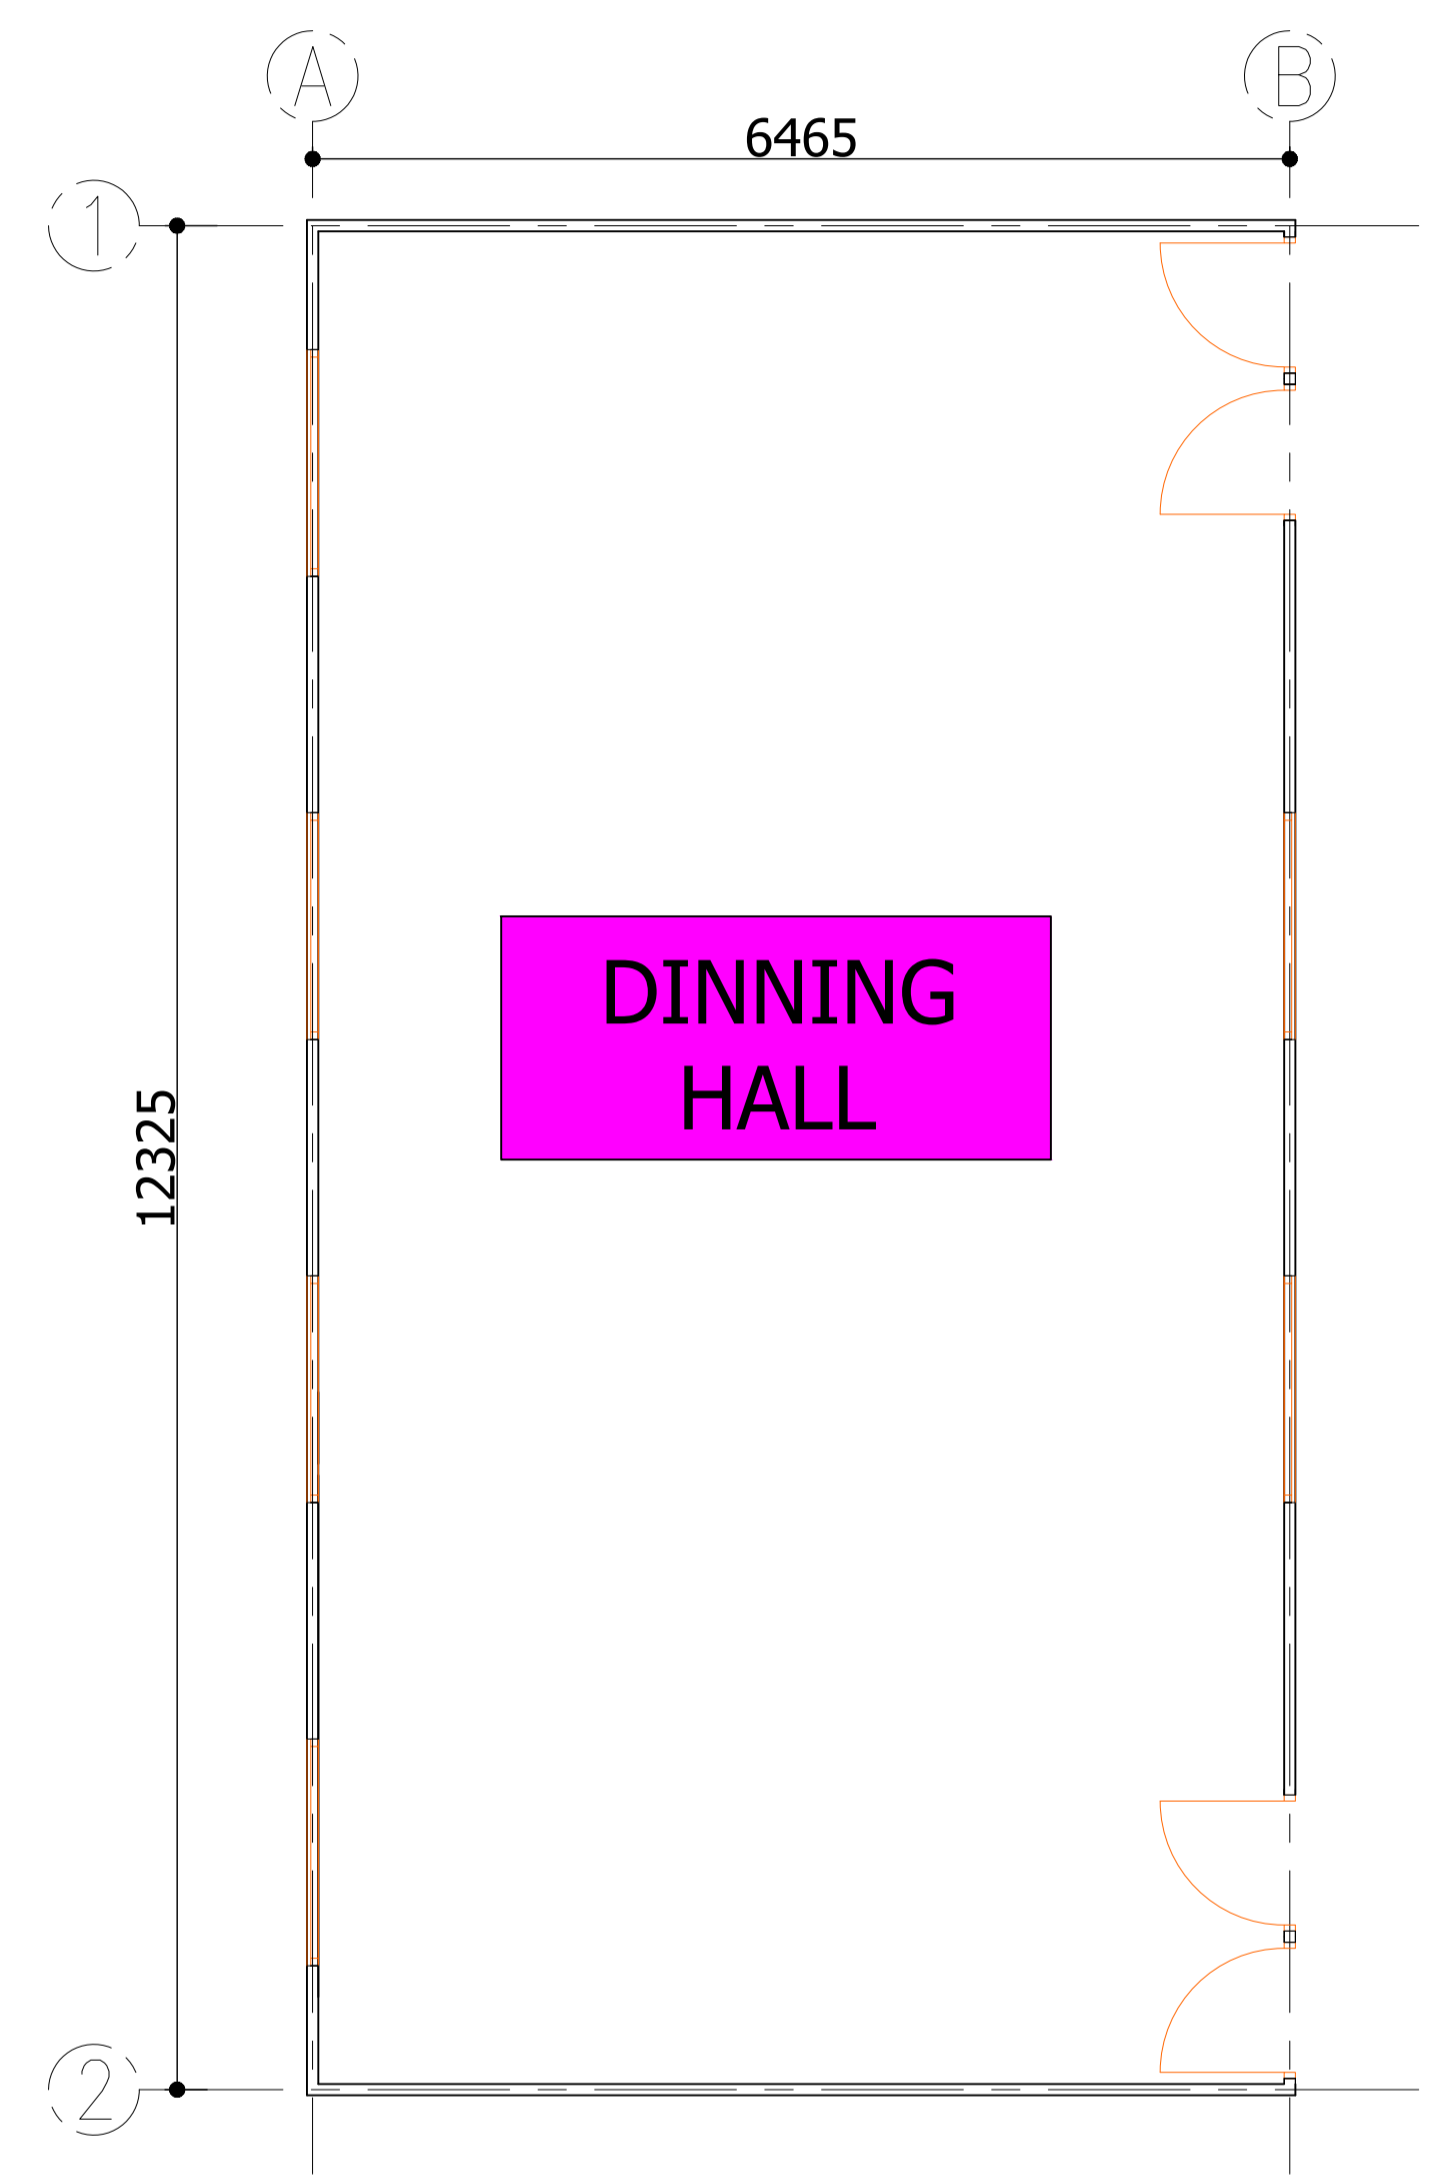

DINNING ROOM
scale 1:50

No.	REVISION DESCRIPTION	BY	DATE	NOTES	CLIENT	LEAD CONSULTANTS/CIVIL/STRUCTURAL ENGINEERS	PROJECT ARCHITECTS	DO NOT SCALE FROM DRAWING. USE FIGURED DIMENSIONS ONLY	Job No.	Scale
								JOB TITLE: PROPOSED FLATPACKS UNITS AT KISIMAYU WOMEN TRANSITION CENTER	LF/ISWA/16/01	As Shown (A1)
								DRAWING TITLE: OFFICE BUILDING, DINNING HALL AND SECURITY HOUSE LAYOUT PLAN	FD 003	Rev. No
									Drawn by JMN	Checked by JWM
										Date DEC 2017