



# GUARD TOWERS

---

PROJECT:

## PROPOSED SECURITY ENHANCEMENT

---

CONSULTANTS:



IOM International Organization for Migration

---







CLIENT.



**SOMALI REPUBLIC**  
**Federal Government**

---



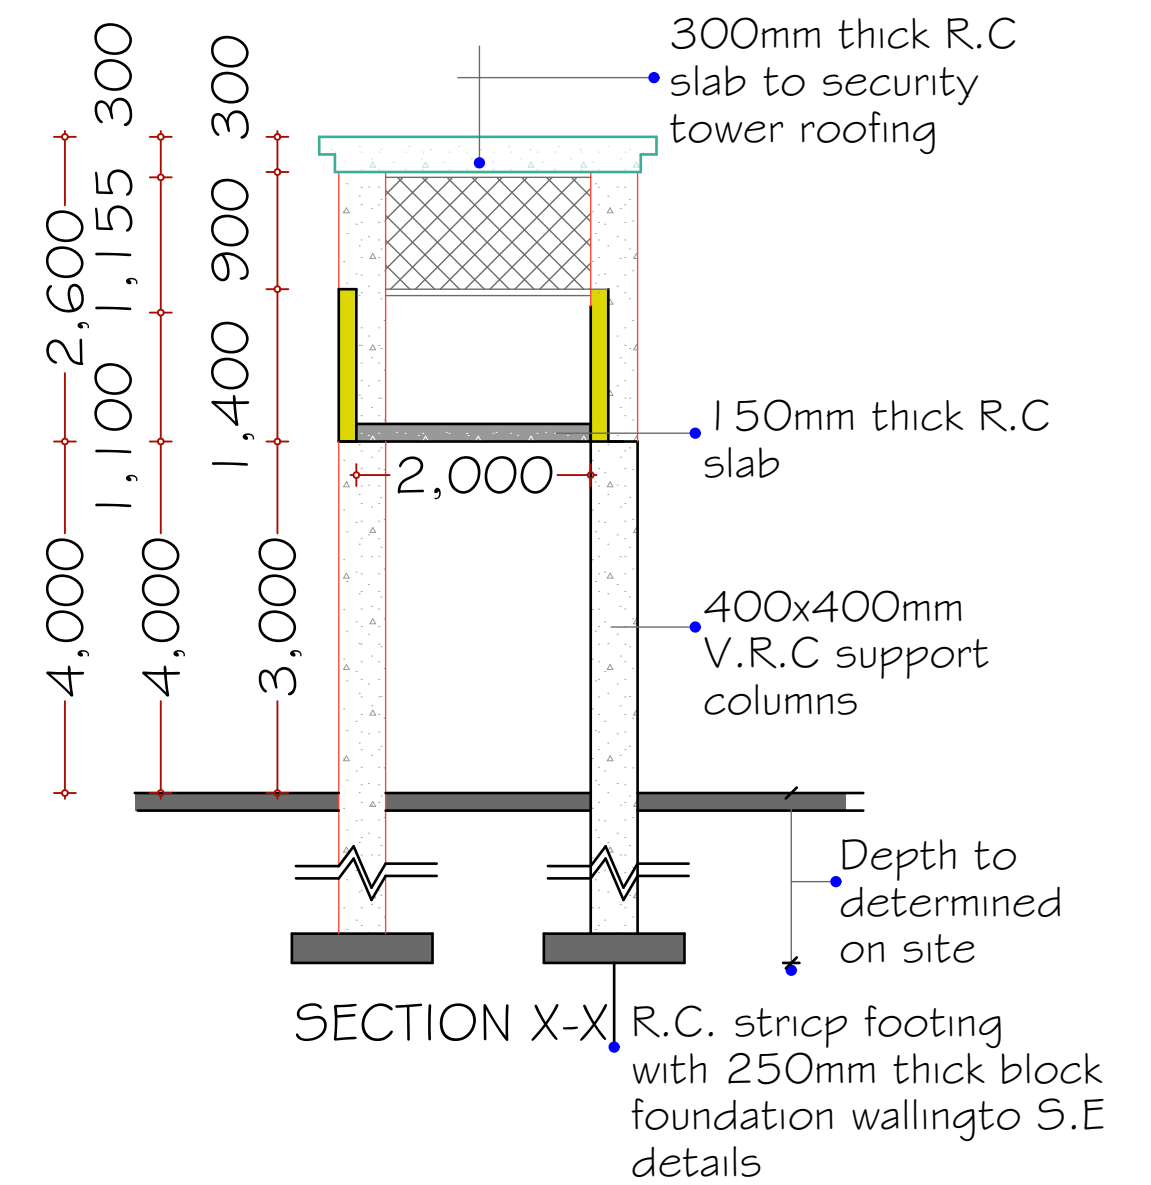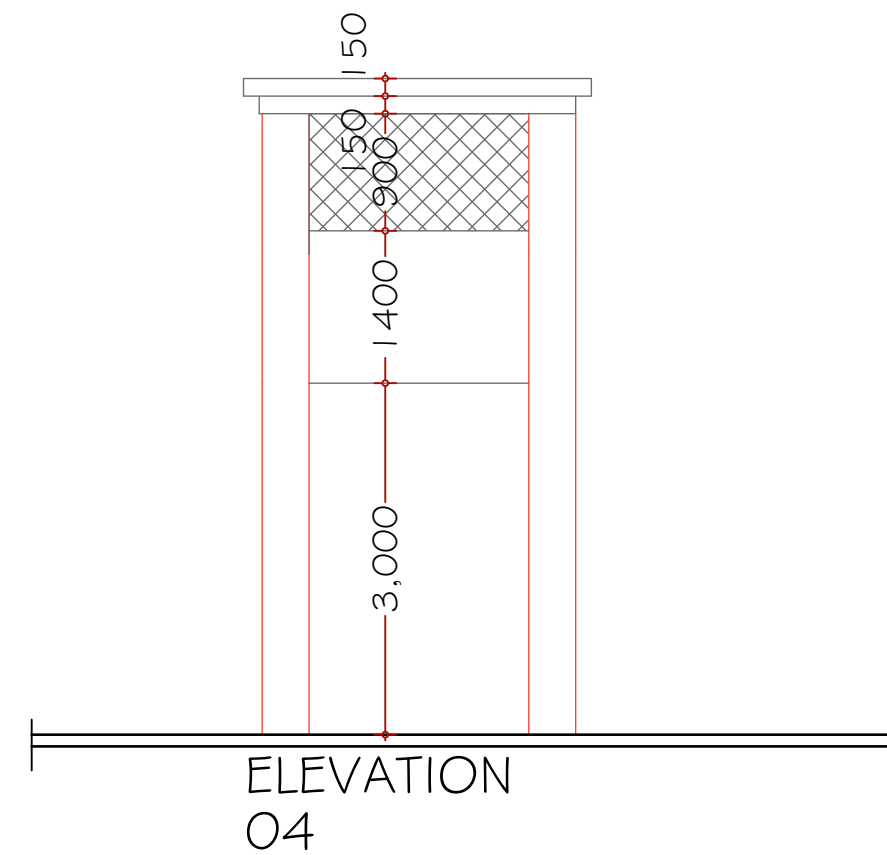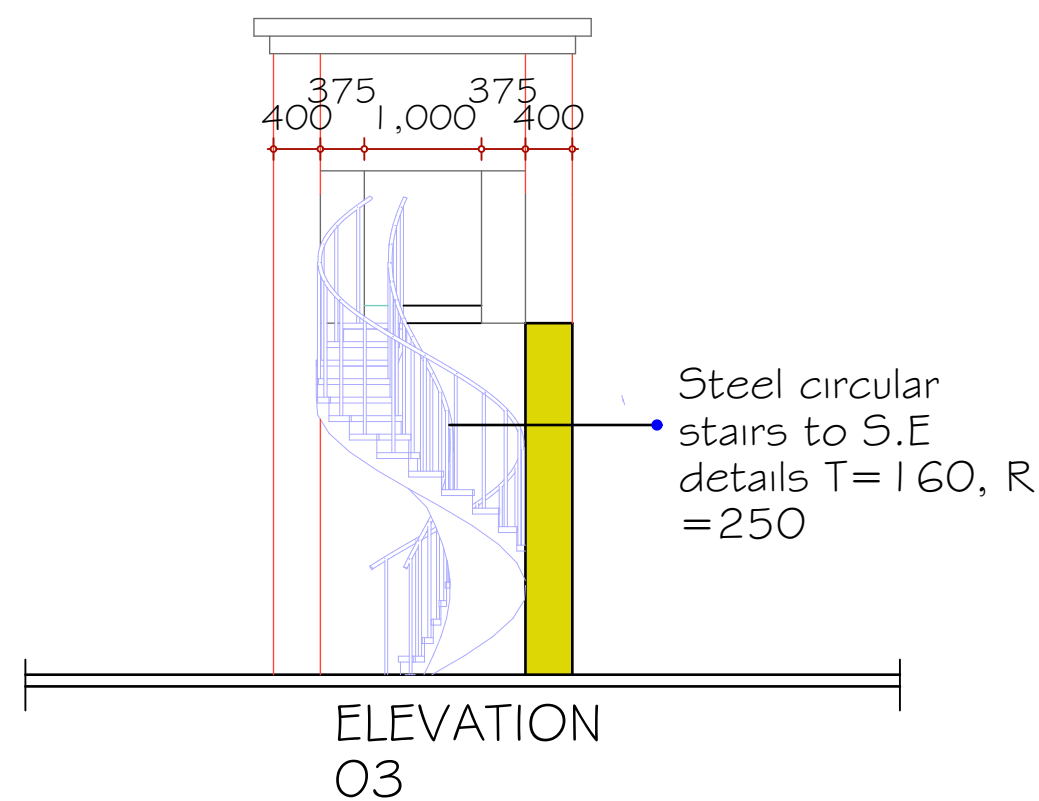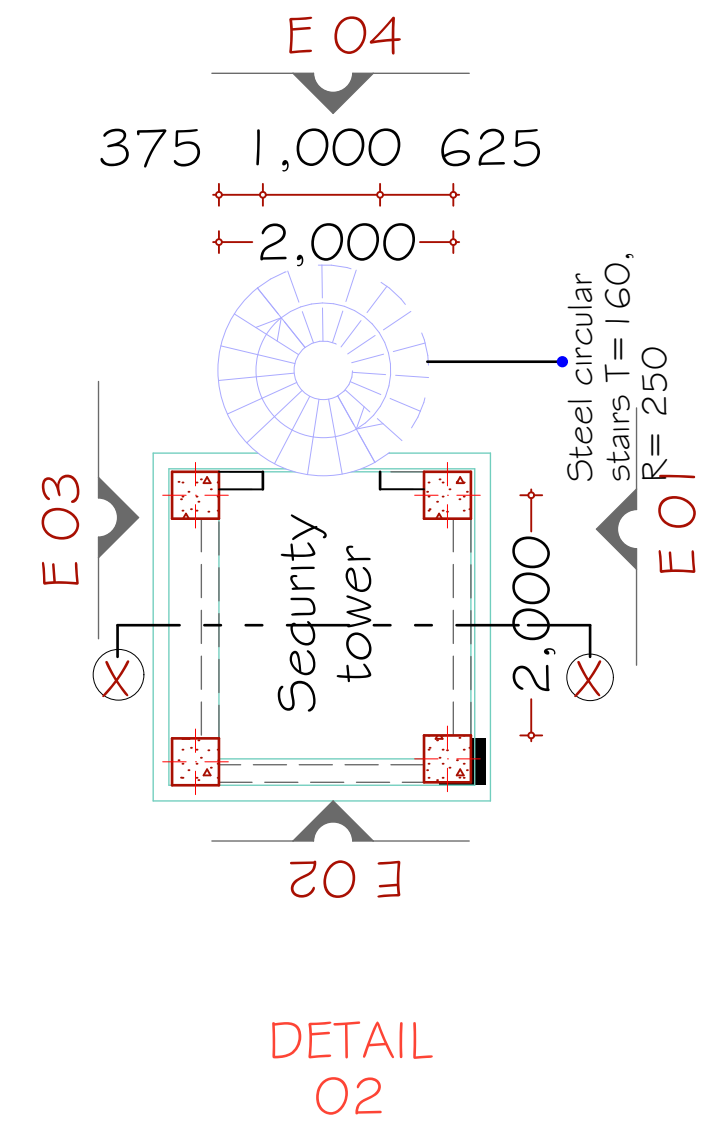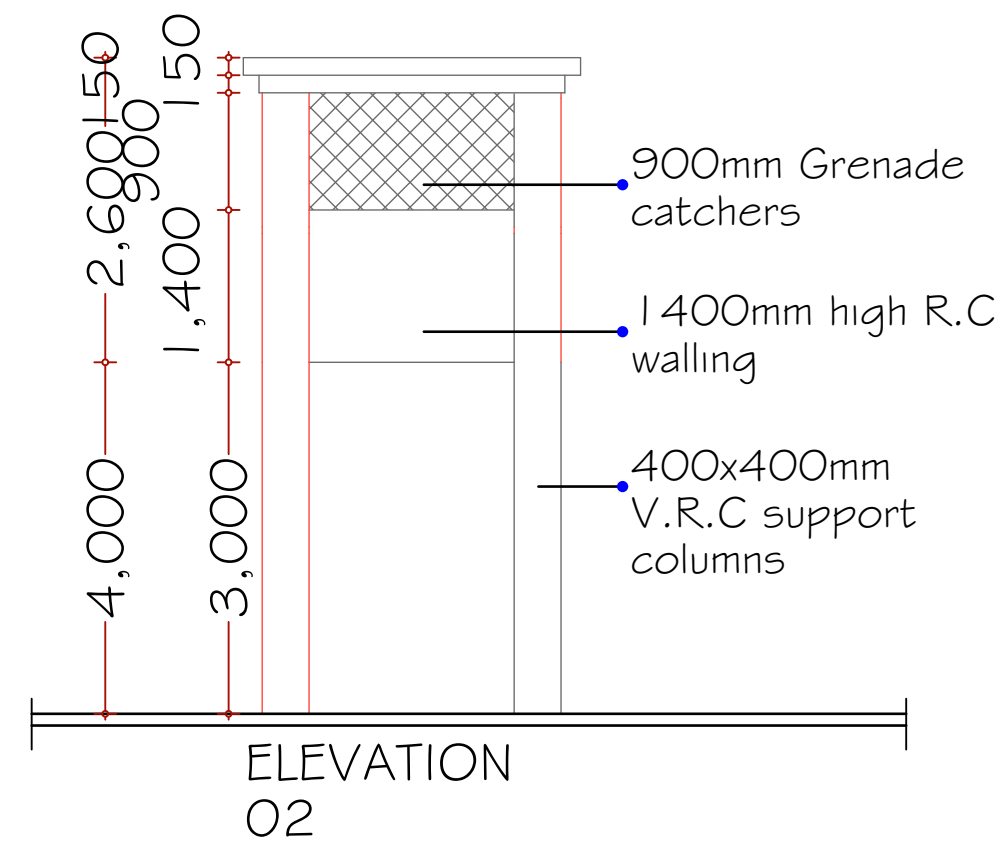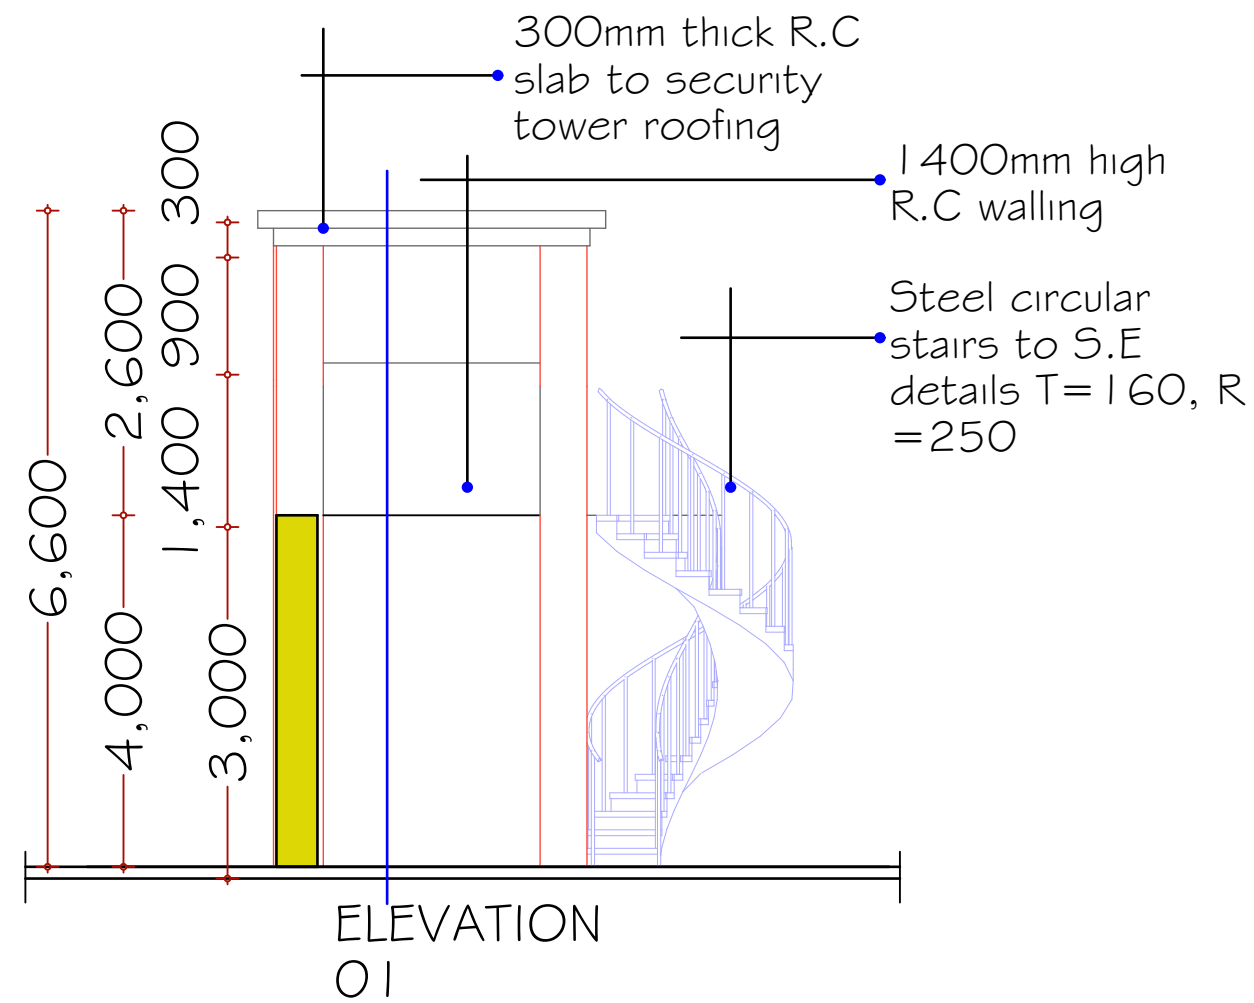

**NOTES**  
All dimensions are in mm unless stated  
Any discrepancies in the drawings should be reported to the consultants before the contractor commences work on site.  
All drawings and concepts remain the property of IOM

**PROJECT:**  
**PROPOSED GUARD TOWERS.**



Scale N.T.S.  
Date February 2016  
Grant No.  
Drawn By: James Nandwa  
Reviewed and Approved by:

Drawing title  
Drawing No.  
Project No.  
Grant No.

**SHEET NO.**