


PROPOSED SECURITY ROOM
FLOOR AREA = 40.400M²

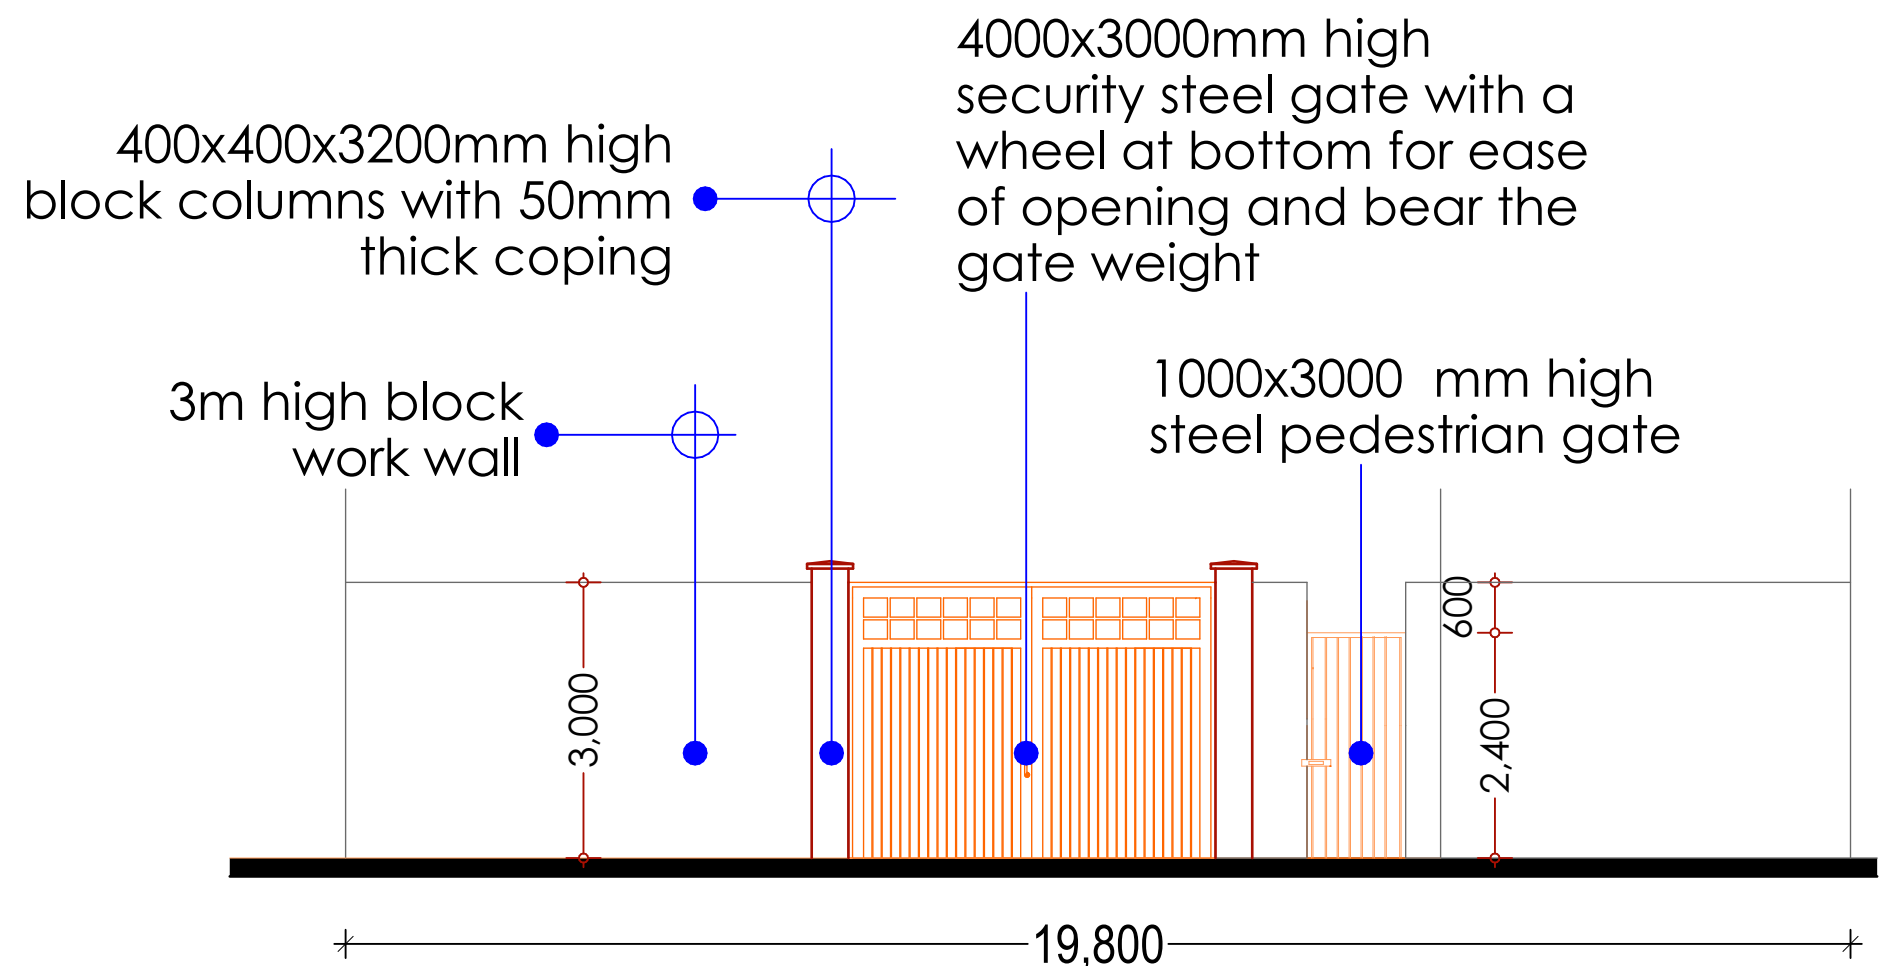

ACCESS GATES AT THE ENTRANCE

NOTES
 All dimensions are in mm unless stated
 Any discrepancies in the drawings should be reported to the consultants before the contractor commences work on site.
 All drawings and concepts remain the property of IOM

PROJECT: PROPOSED MINISTRY OF WATER OFFICES KISMAYO

CONSULTANT

 IOM International Organization for Migration

Scale N.T.S.
 Date DECEMBER 2017
 Grant No.
 Drawn By: Wanja David.
 Reviewed and Approved by:

Drawing title
 Drawing No.
 Project No.

SHEET N^o