




**ELEVATION 01**

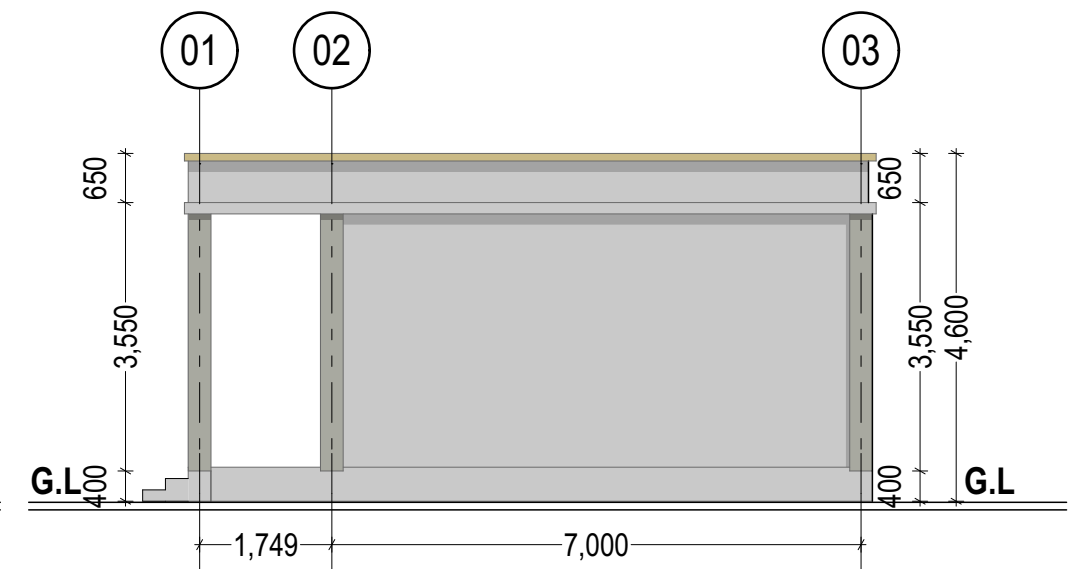

**ELEVATION 02**

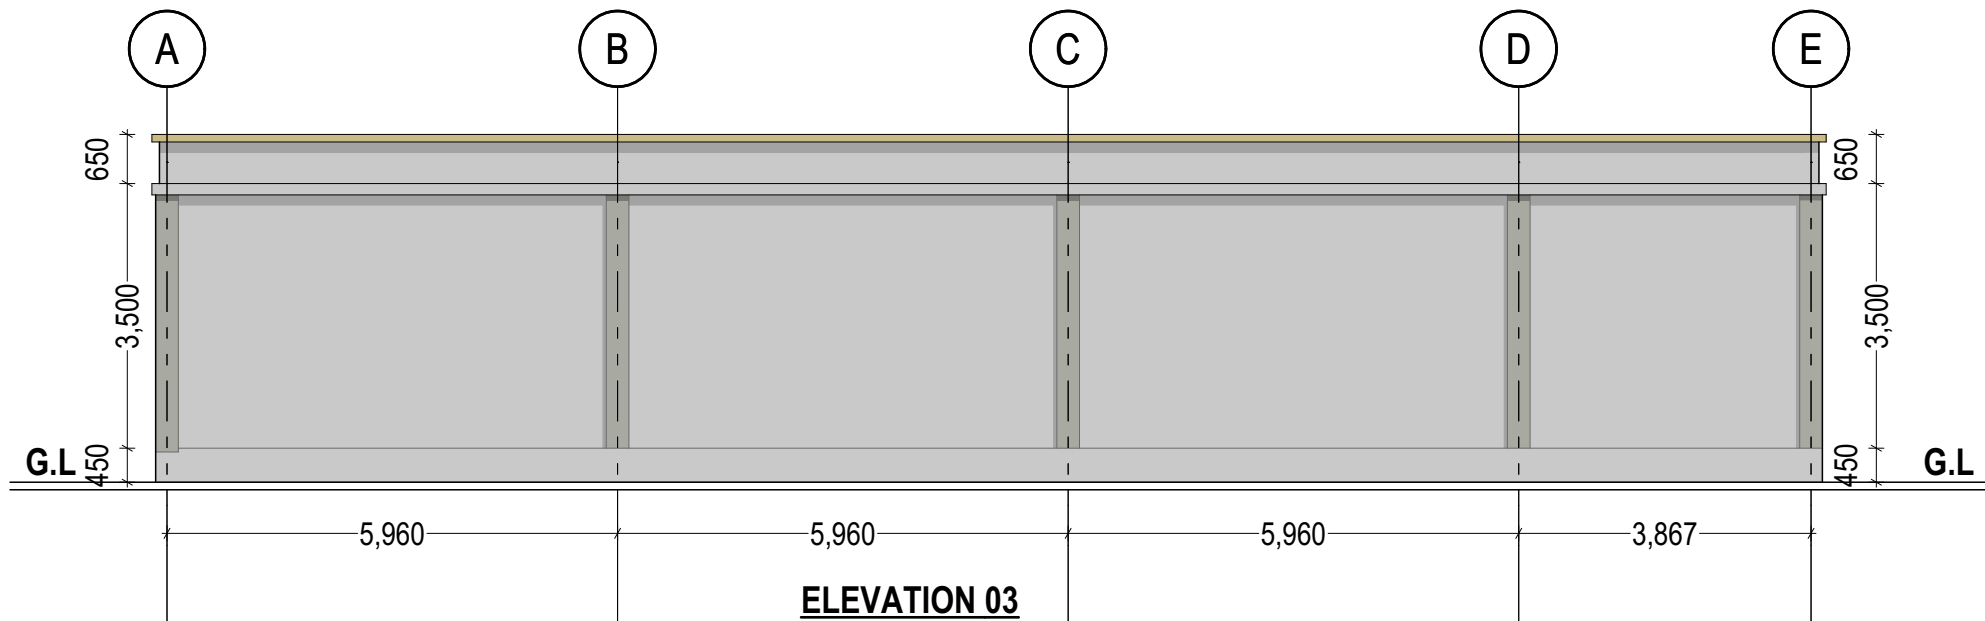

**ELEVATION 03**

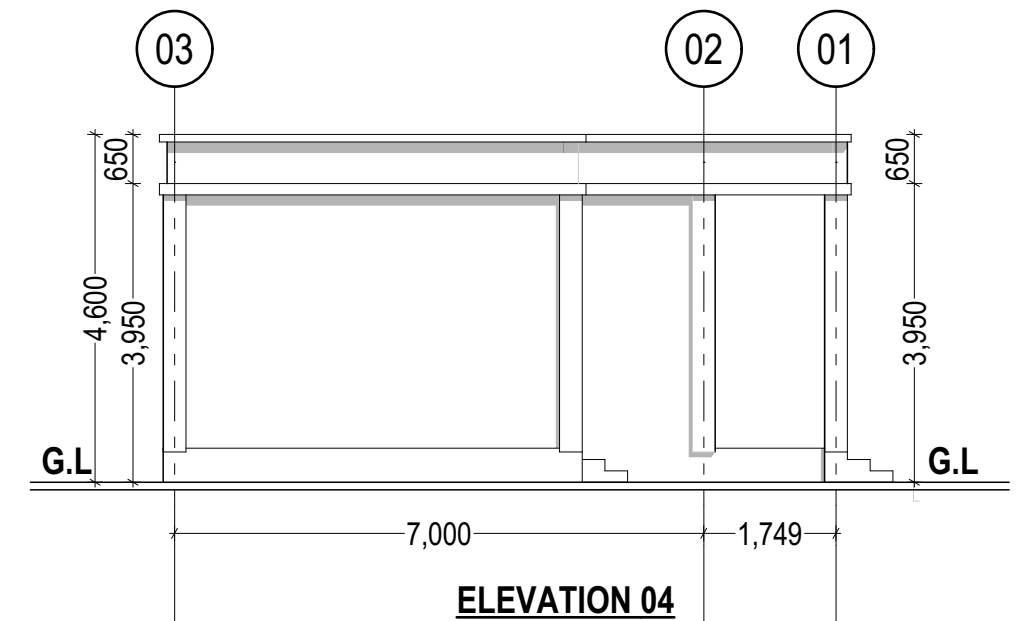

**ELEVATION 04**

**PROPOSED NEW MEETING HALL ELEVATIONS**

**NOTES**  
 All dimensions are in mm unless stated  
 Any discrepancies in the drawings should be reported to the consultants before the contractor commences work on site.  
 All drawings and concepts remain the property of IOM

**PROJECT: PROPOSED MINISTRY OF WATER OFFICES -BAIDOA-**

**CONSULTANT**  
  
 IOM International Organization for Migration

Scale: N.T.S.  
 Date: DEC 2017  
 Drawn By: Wanja David.  
 Reviewed and Approved by:

Drawing title:  
 Drawing No.:  
 Project No.:

**SHEET N°**