


PROPOSED MEETING HALL & SECURITY ROOM
FLOOR AREA = 186M²

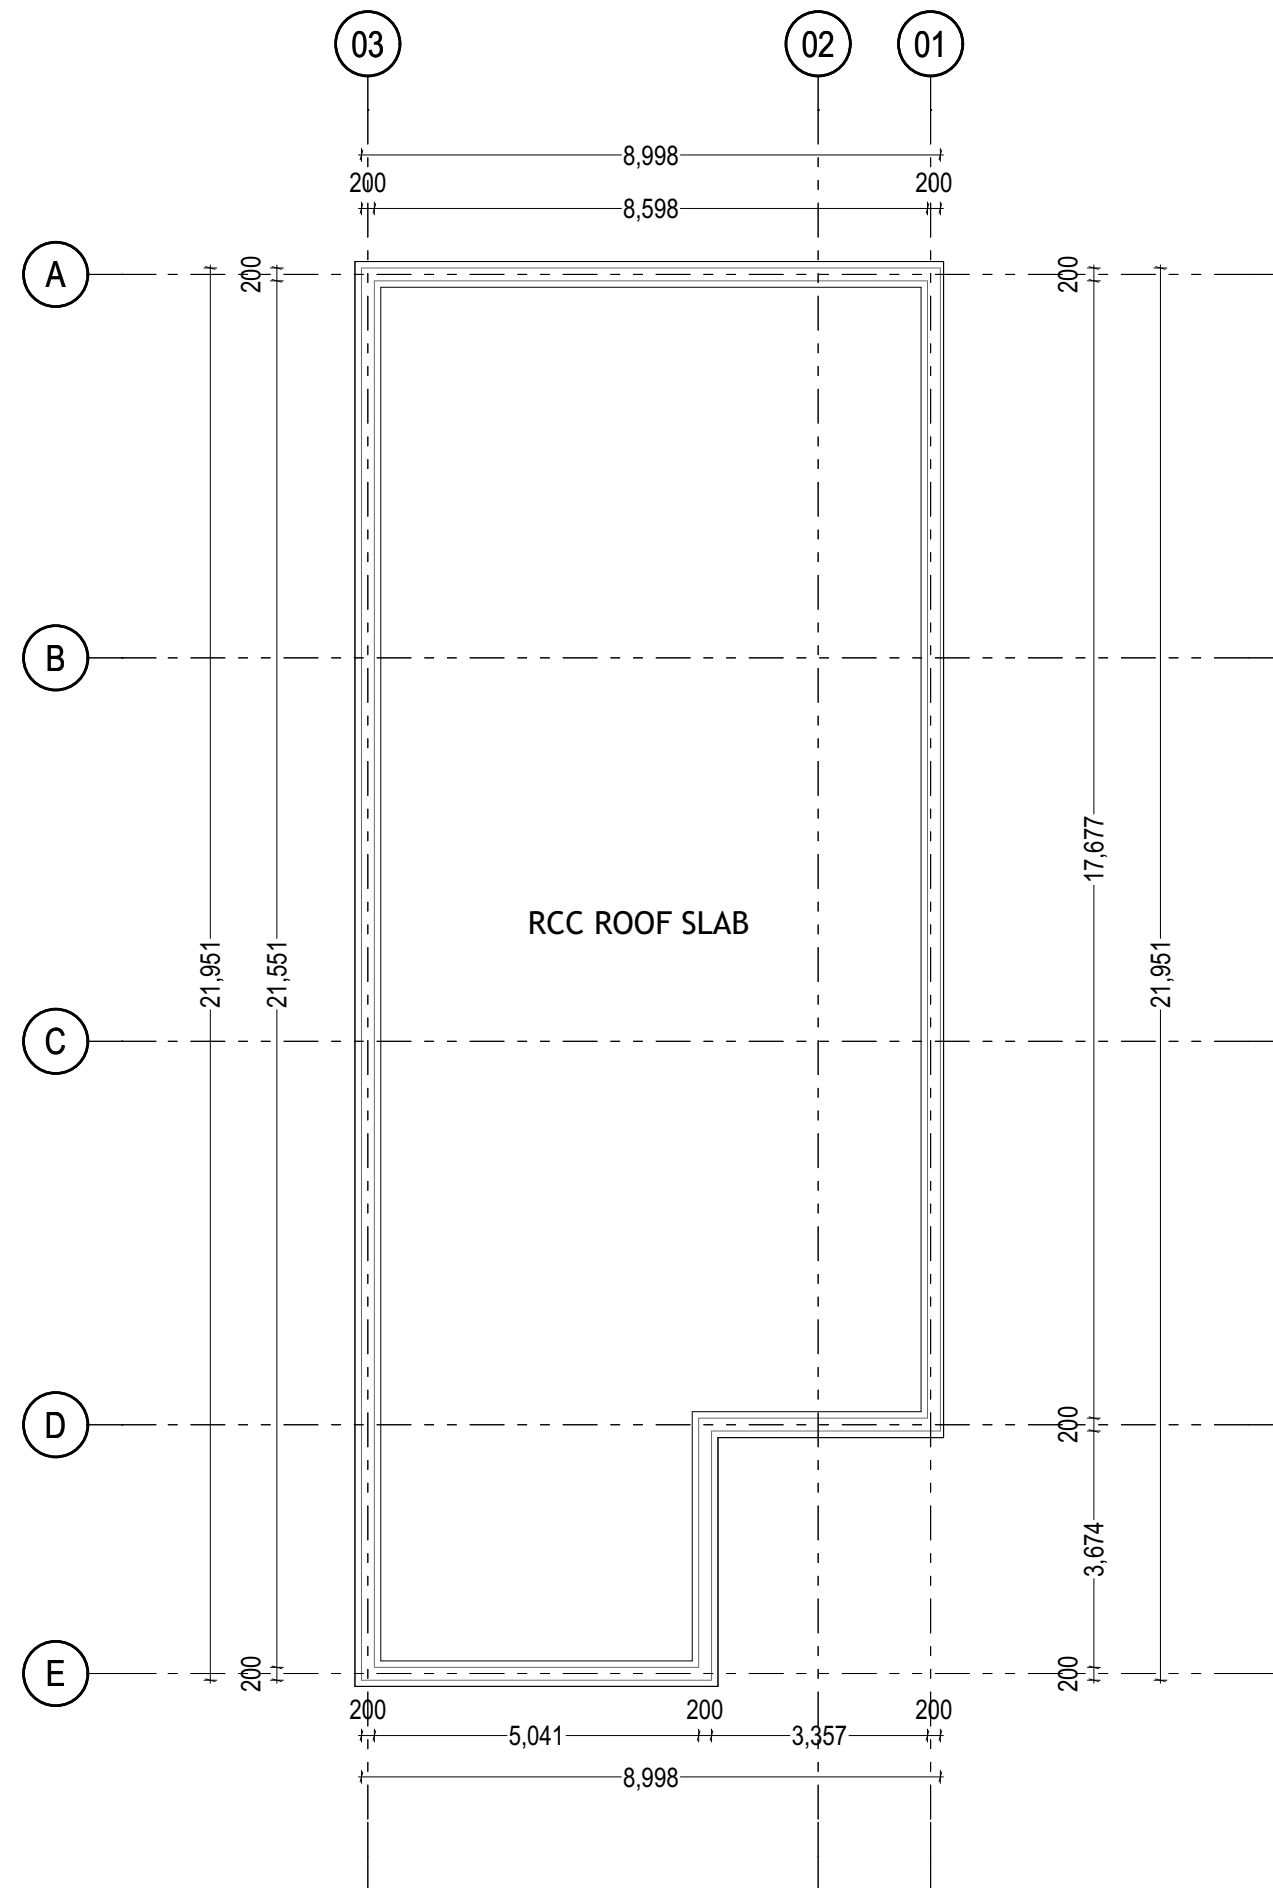

PROPOSED MEETING HALL & SECURITY ROOM ROOF LAYOUT
FLOOR AREA = 186M²

NOTES

All dimensions are in mm unless stated
Any discrepancies in the drawings should be reported to the consultants before the contractor commences work on site.
All drawings and concepts remain the property of IOM

PROJECT: **PROPOSED MINISTRY
OF WATER OFFICES
-BAIDOA-**

CONSULTANT



IOM International Organization for Migration

Scale: N.T.S.
Date: DEC 2017
Grant No.:
Drawn By: Wanja David.
Reviewed and Approved by:

Drawing title:
Drawing No.:
Project No.:

SHEET N^o.