


Gauge 28 prepainted iron resincot roofing sheets: IT4 box profile, nailed on sawn hardwood structure.
Roof pitch=22°.
For structure; see S.E. details.

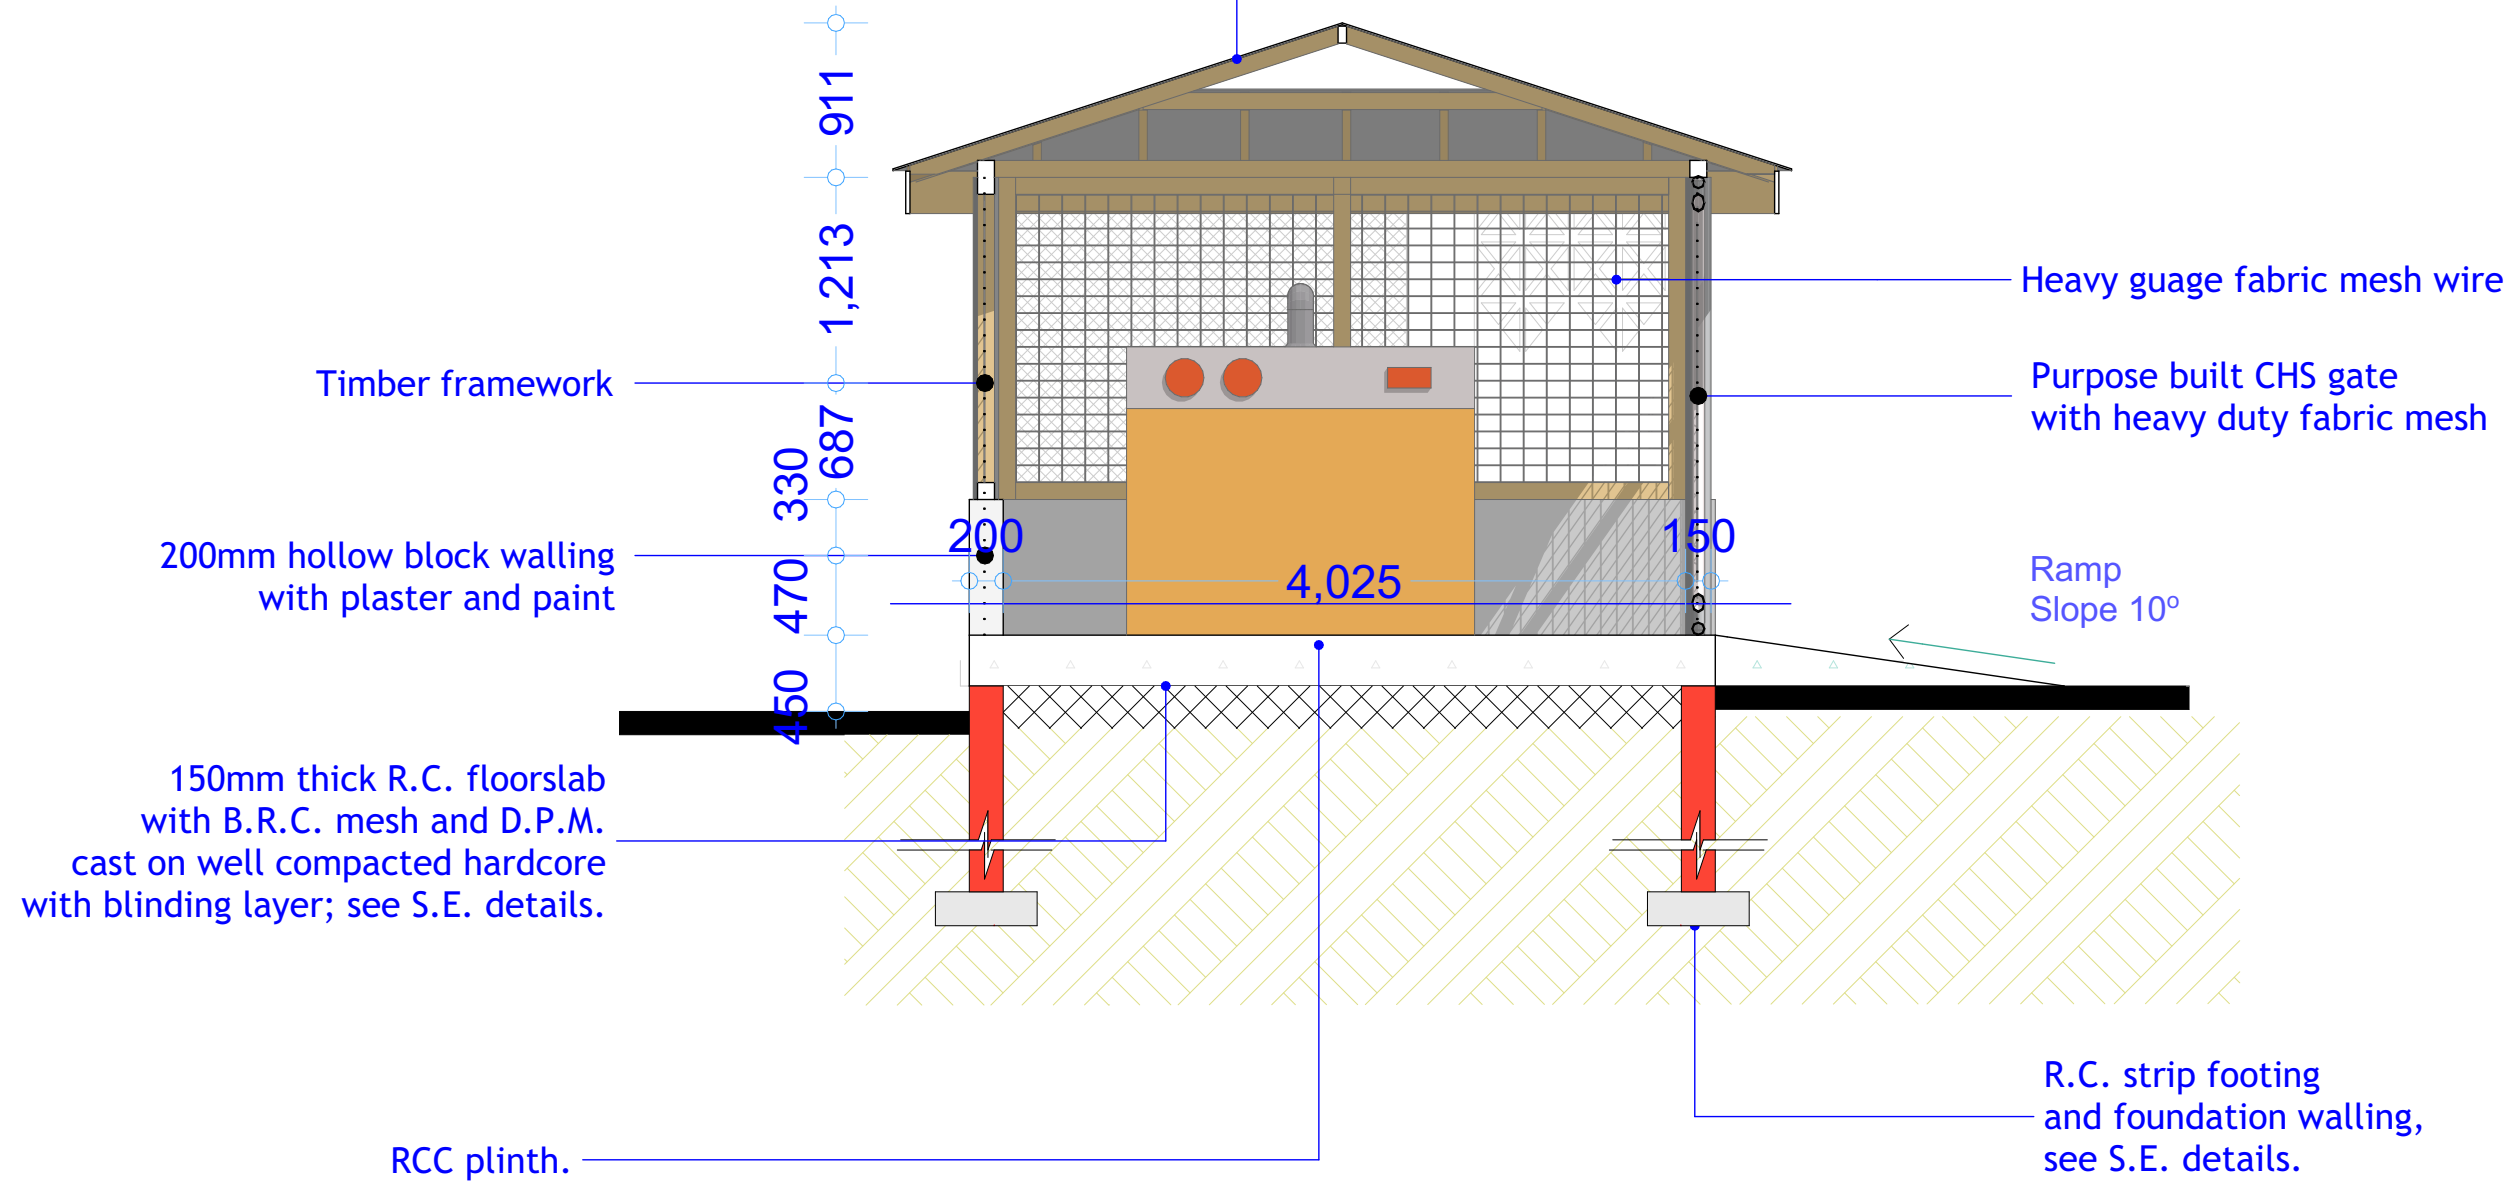

PROJECT.
PROPOSED BAIDOA BOREHOLE
IN SOUTHWEST STATE

SHEET TITLE:
FLOOR LAYOUT

SCALE	
DATE	FEB . 2018
DESIGNED BY:	W.D
DRAWN BY:	
REVIEWED BY:	
APPROVED BY:	

DRAWING TITLE:	
DRAWING N ^o :	
PROJECT N ^o :	

GENERATOR SHED
SHEET N^o: