



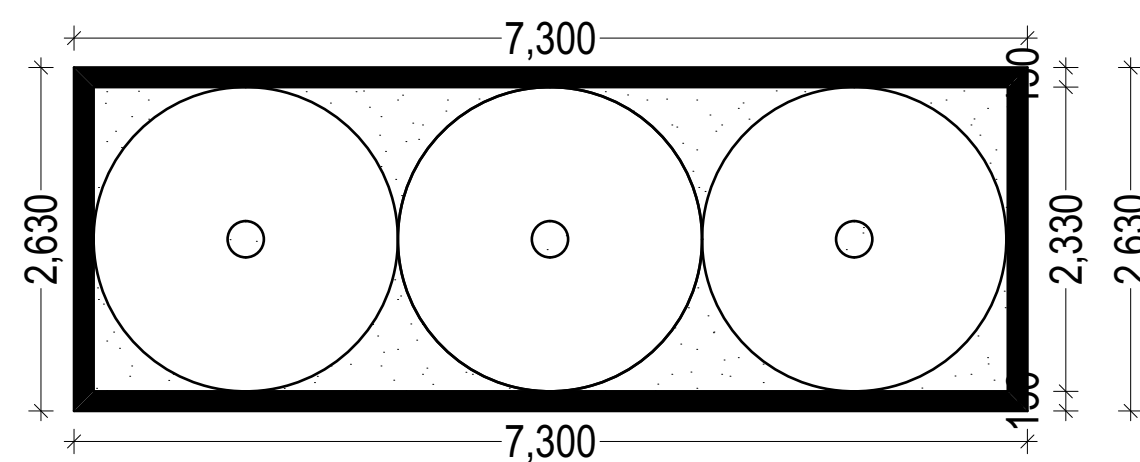

ELEVATED TANK FLOOR PLAN

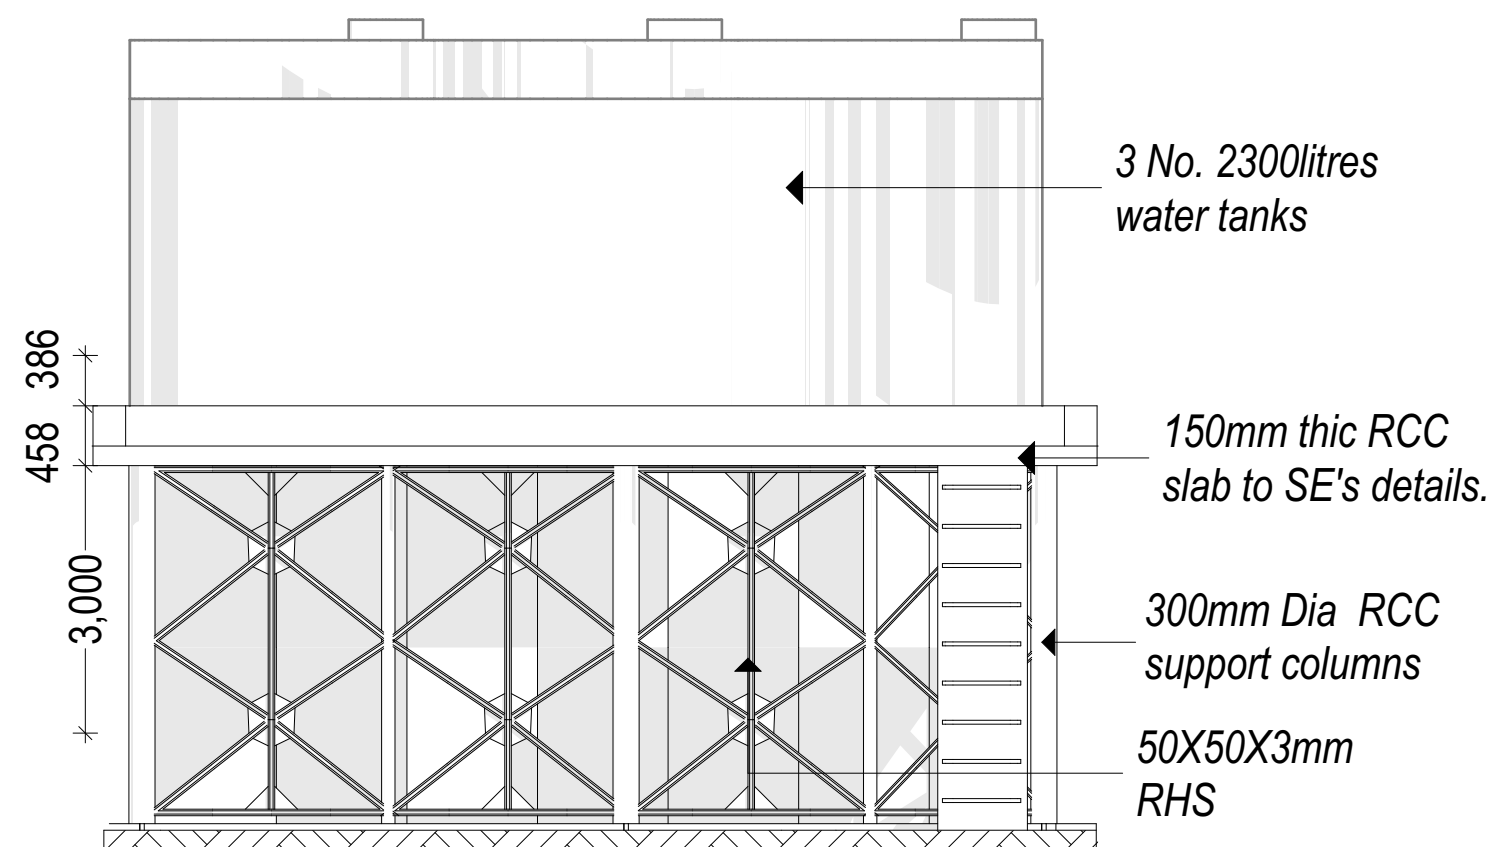

**ELEVATED TANK
STAND DETAILS**