


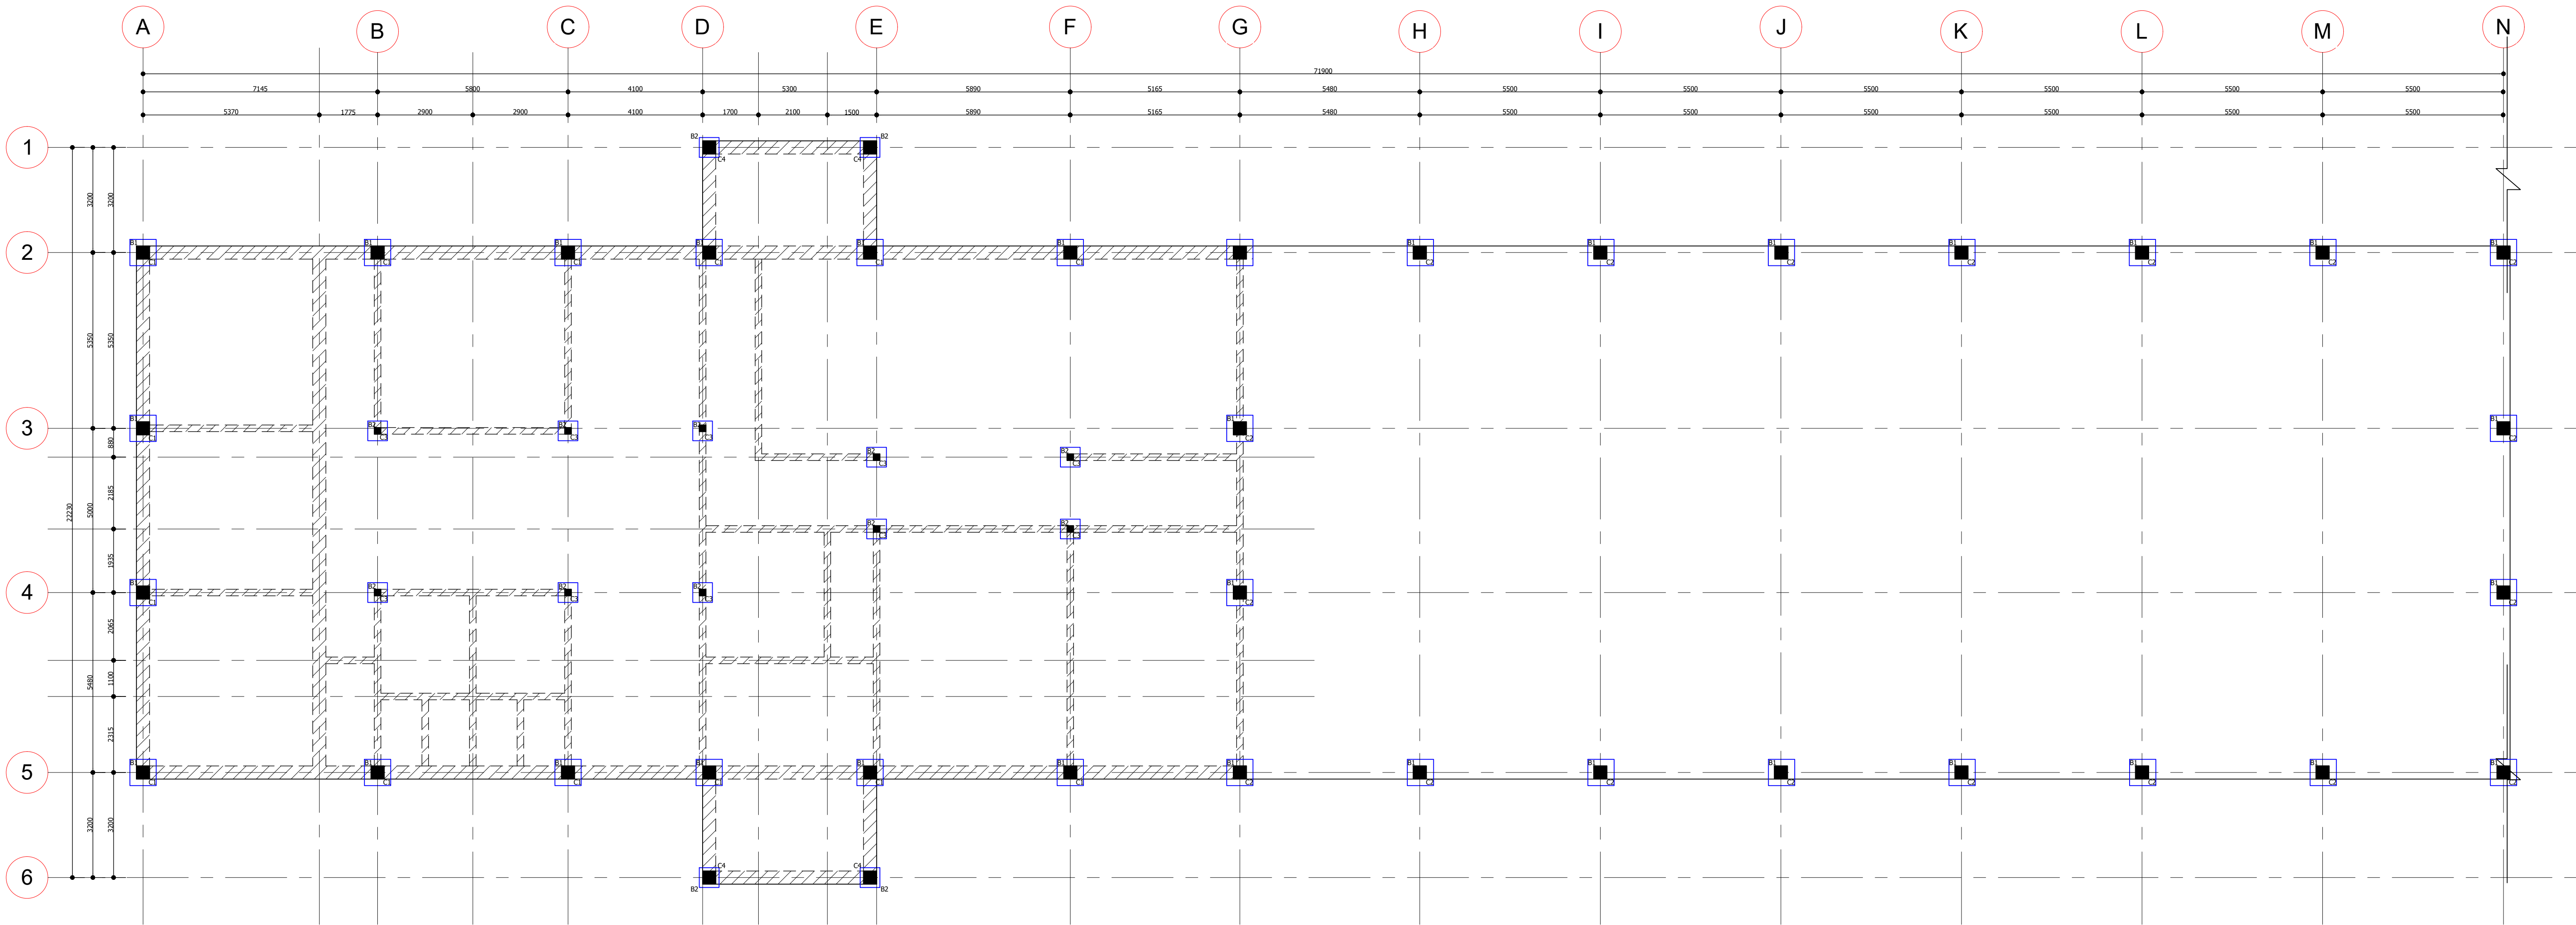
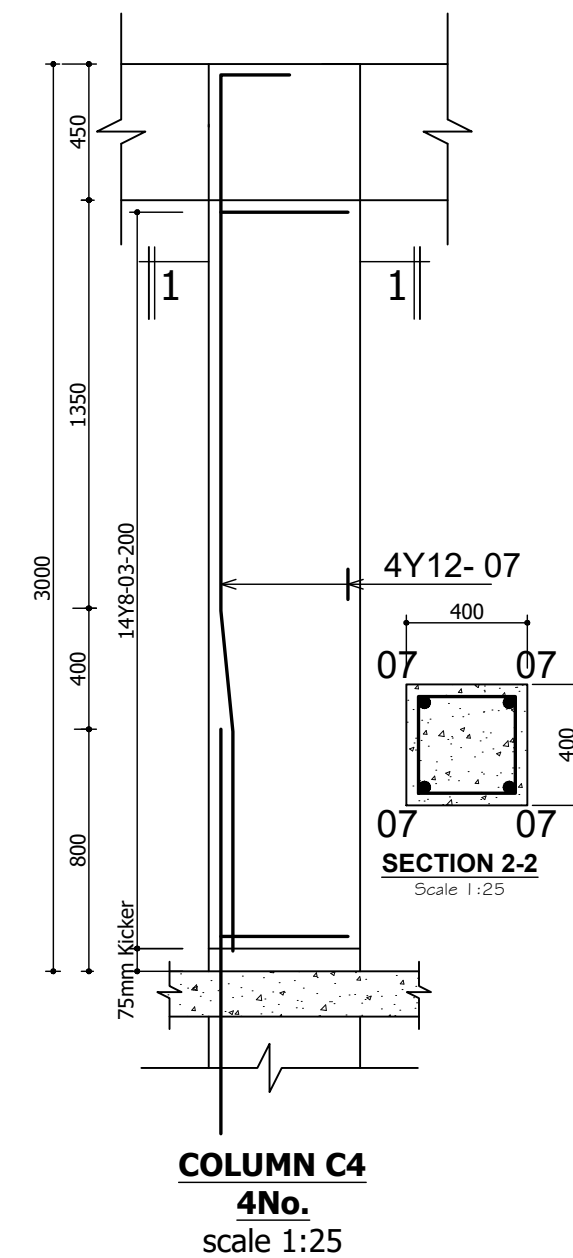
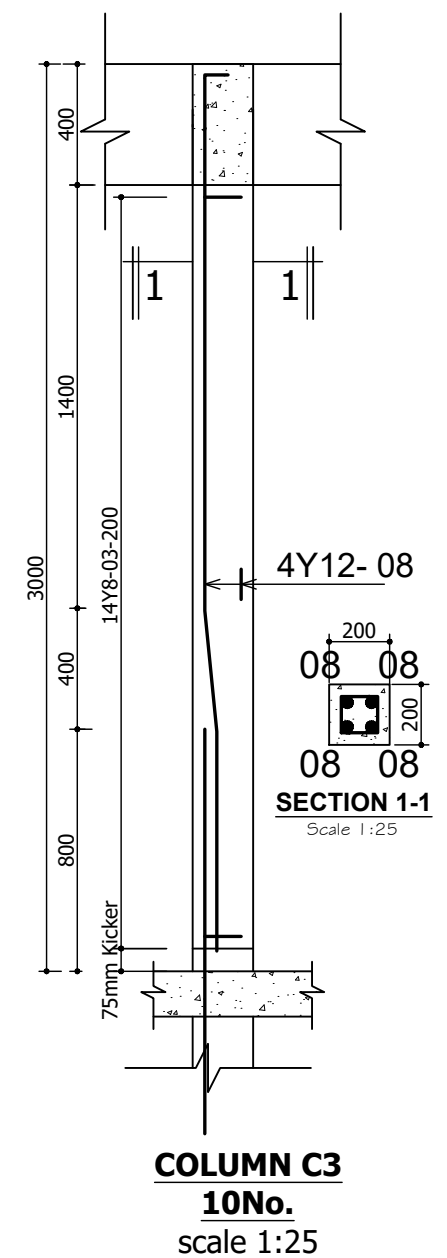
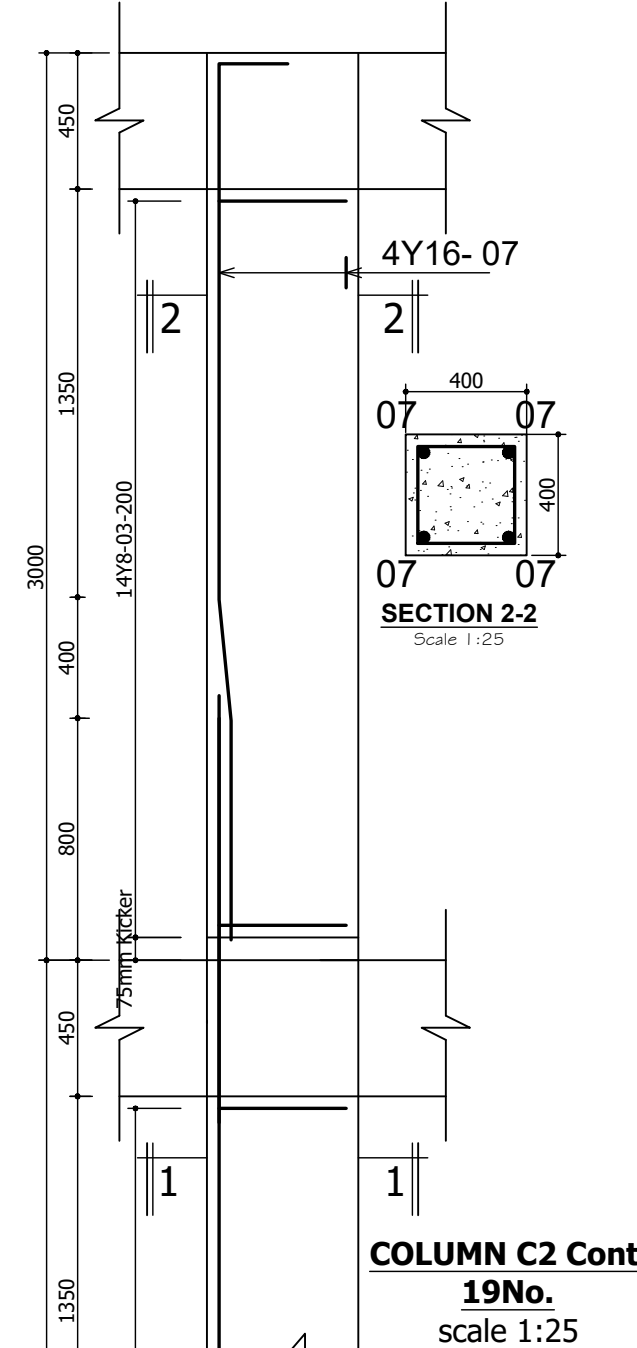
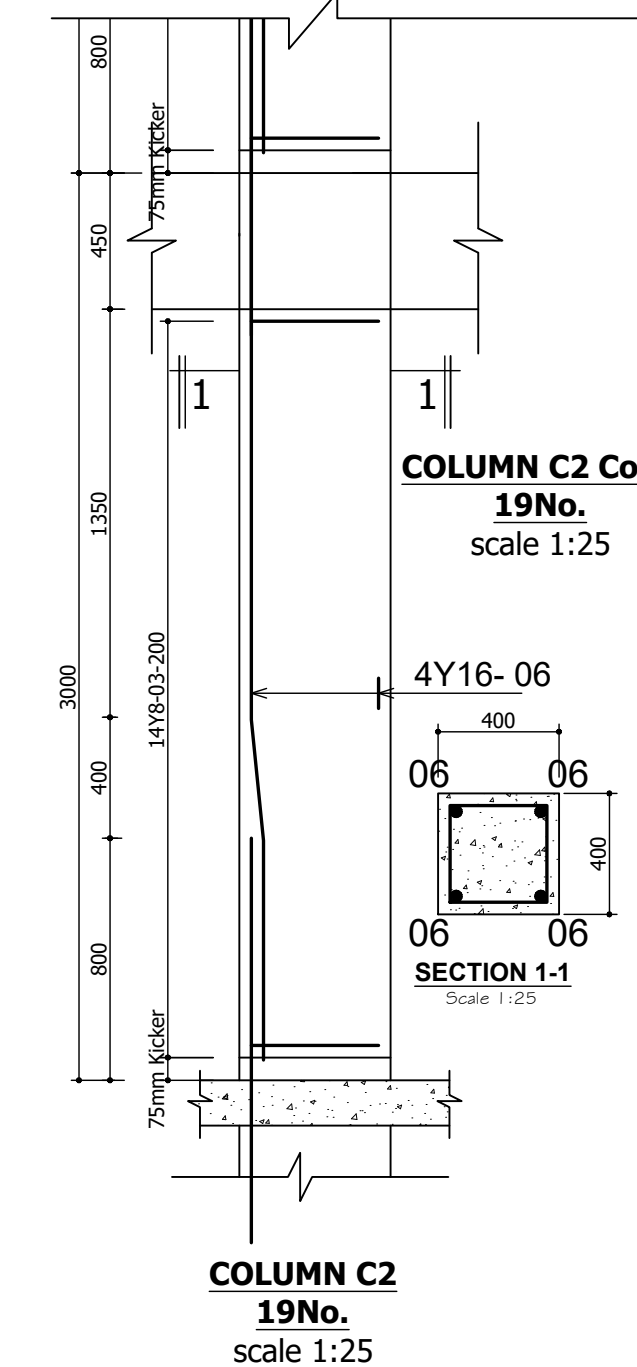
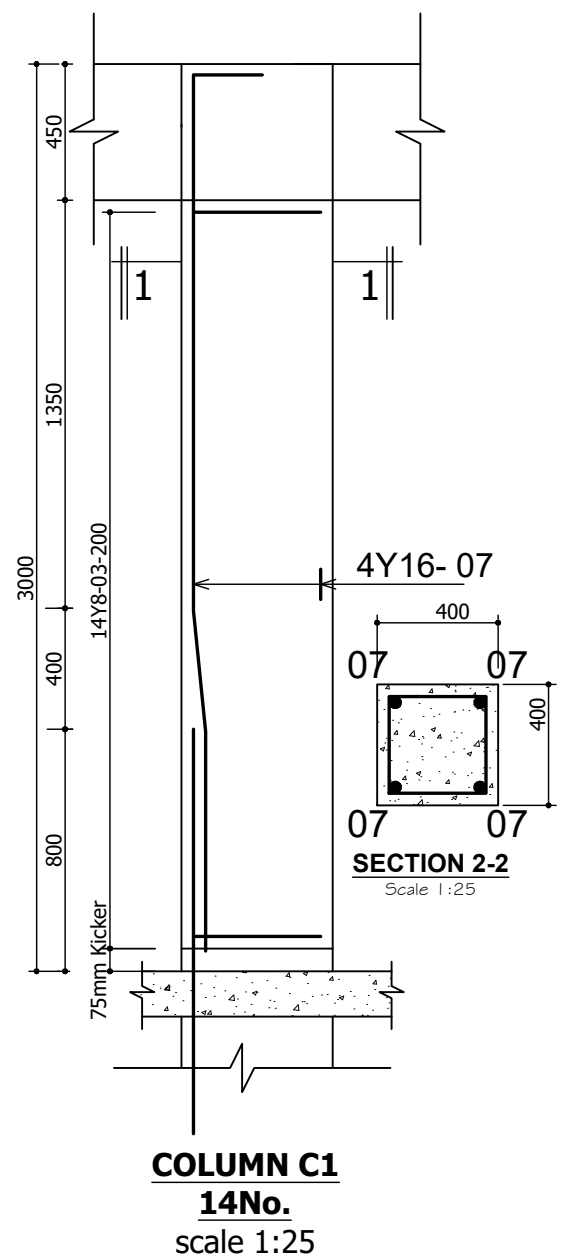


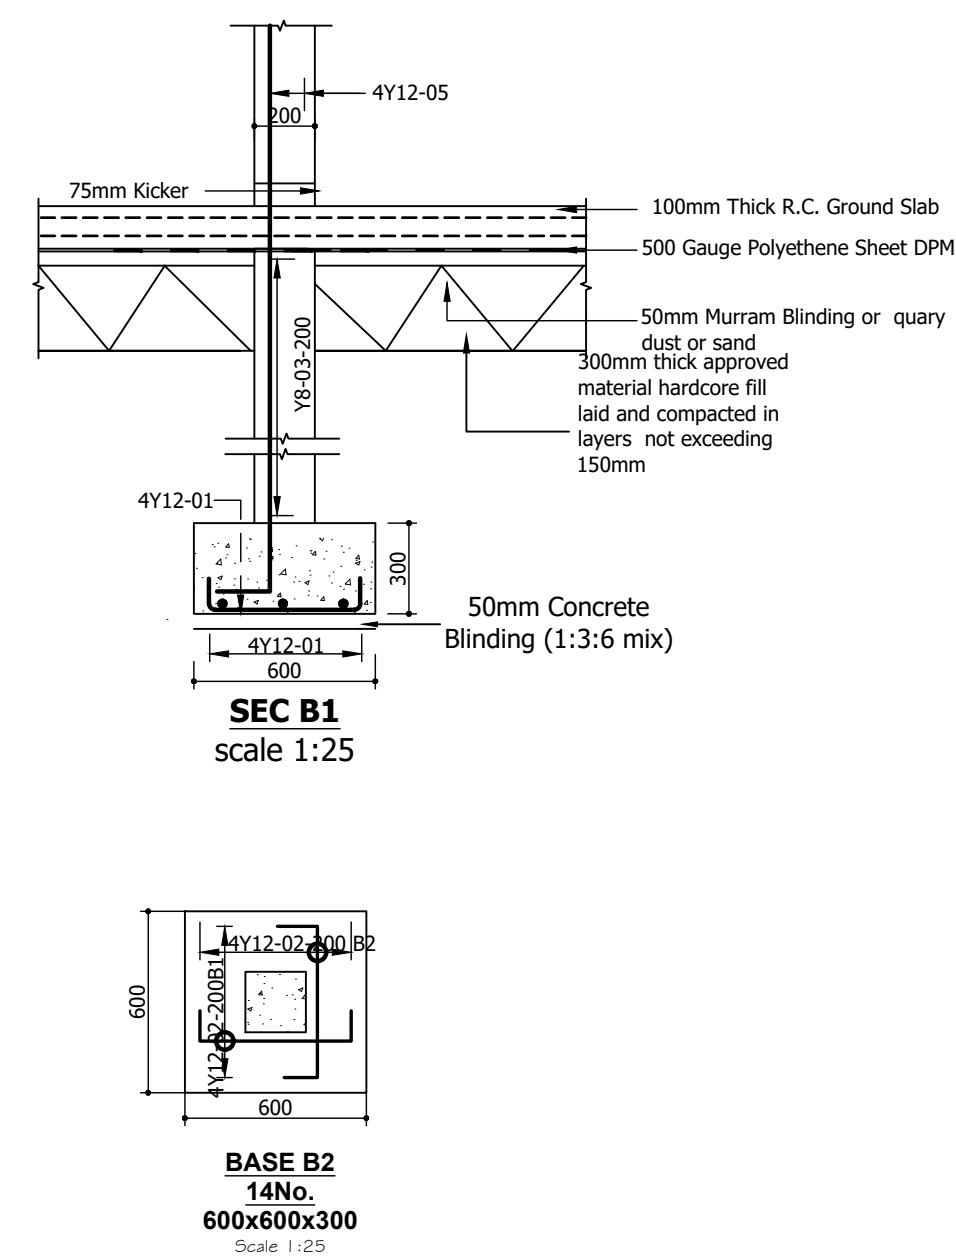


FOUNDATION LAYOUT
scale 1:100

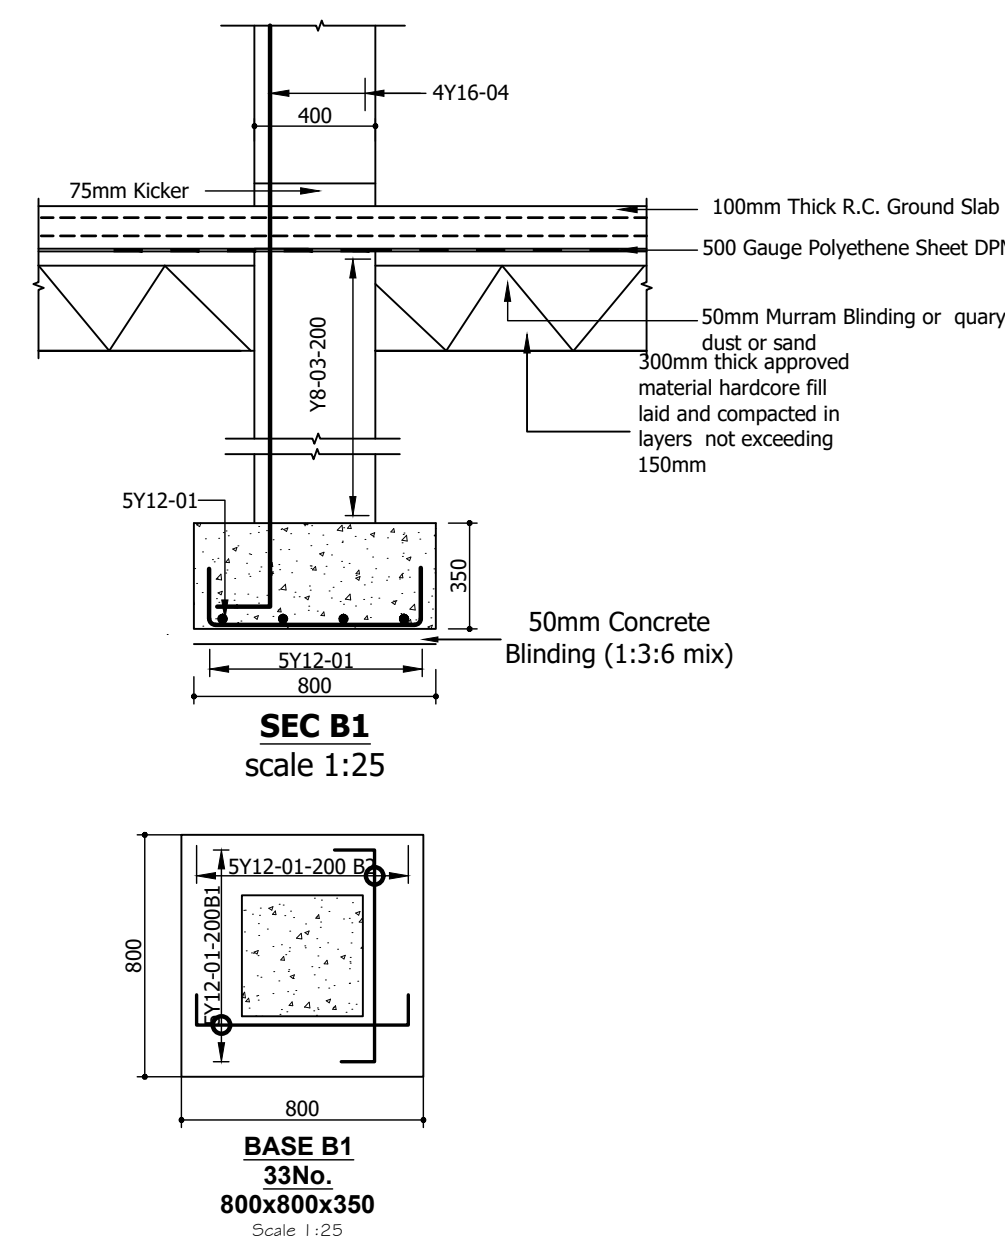


					CLIENT	LEAD CONSULTANTS/CIVIL/STRUCTURAL ENGINEERS	PROJECT ARCHITECTS	DO NOT SCALE FROM DRAWING. USE FIGURED DIMENSIONS ONLY		Job No. LF/IOM/17/02			Scale As Shown (A1)		
No.	REVISION DESCRIPTION	BY	DATE	NOTES				JOB TITLE: WOMEN TRANSITION CENTER - BAIDOA		Drawing No. OF 001			Rev. No		
				1) DESIGNED AS PER BS STANDARDS				DRAWING TITLE FOUNDATION LAYOUT, COLUMN BASES AND COLUMN DETAILS		Drawn by JMN		Checked by JWM		Date Oct 2017	
				2) THIS DRAWING TO BE READ IN CONJUNCTION WITH THE ACHITECT'S DRAWING											
				3) DIMENSIONS ARE IN MILLIMETERS											
				4) NO SCALING - USE DIMENSIONS SHOWN OR ASK											
				5) CONCRETE GRADE 25(20) TO BE USED HAVING MINIMUM CUBE CRUSHING STRENGTH OF 17N/MM2 AT 7 DAYS AND 28N/MM2 AT 28 DAYS											
				6) STEEL TO BE OF BS 4449 AND BS 4461											
				7) CONCRETE COVER TO MAIN STEEL TO BE FOUNDATIONS = 50, COLUMNS = 40, BEAMS = 25, SLABS = 25											
								SHEET 02 OF 02							

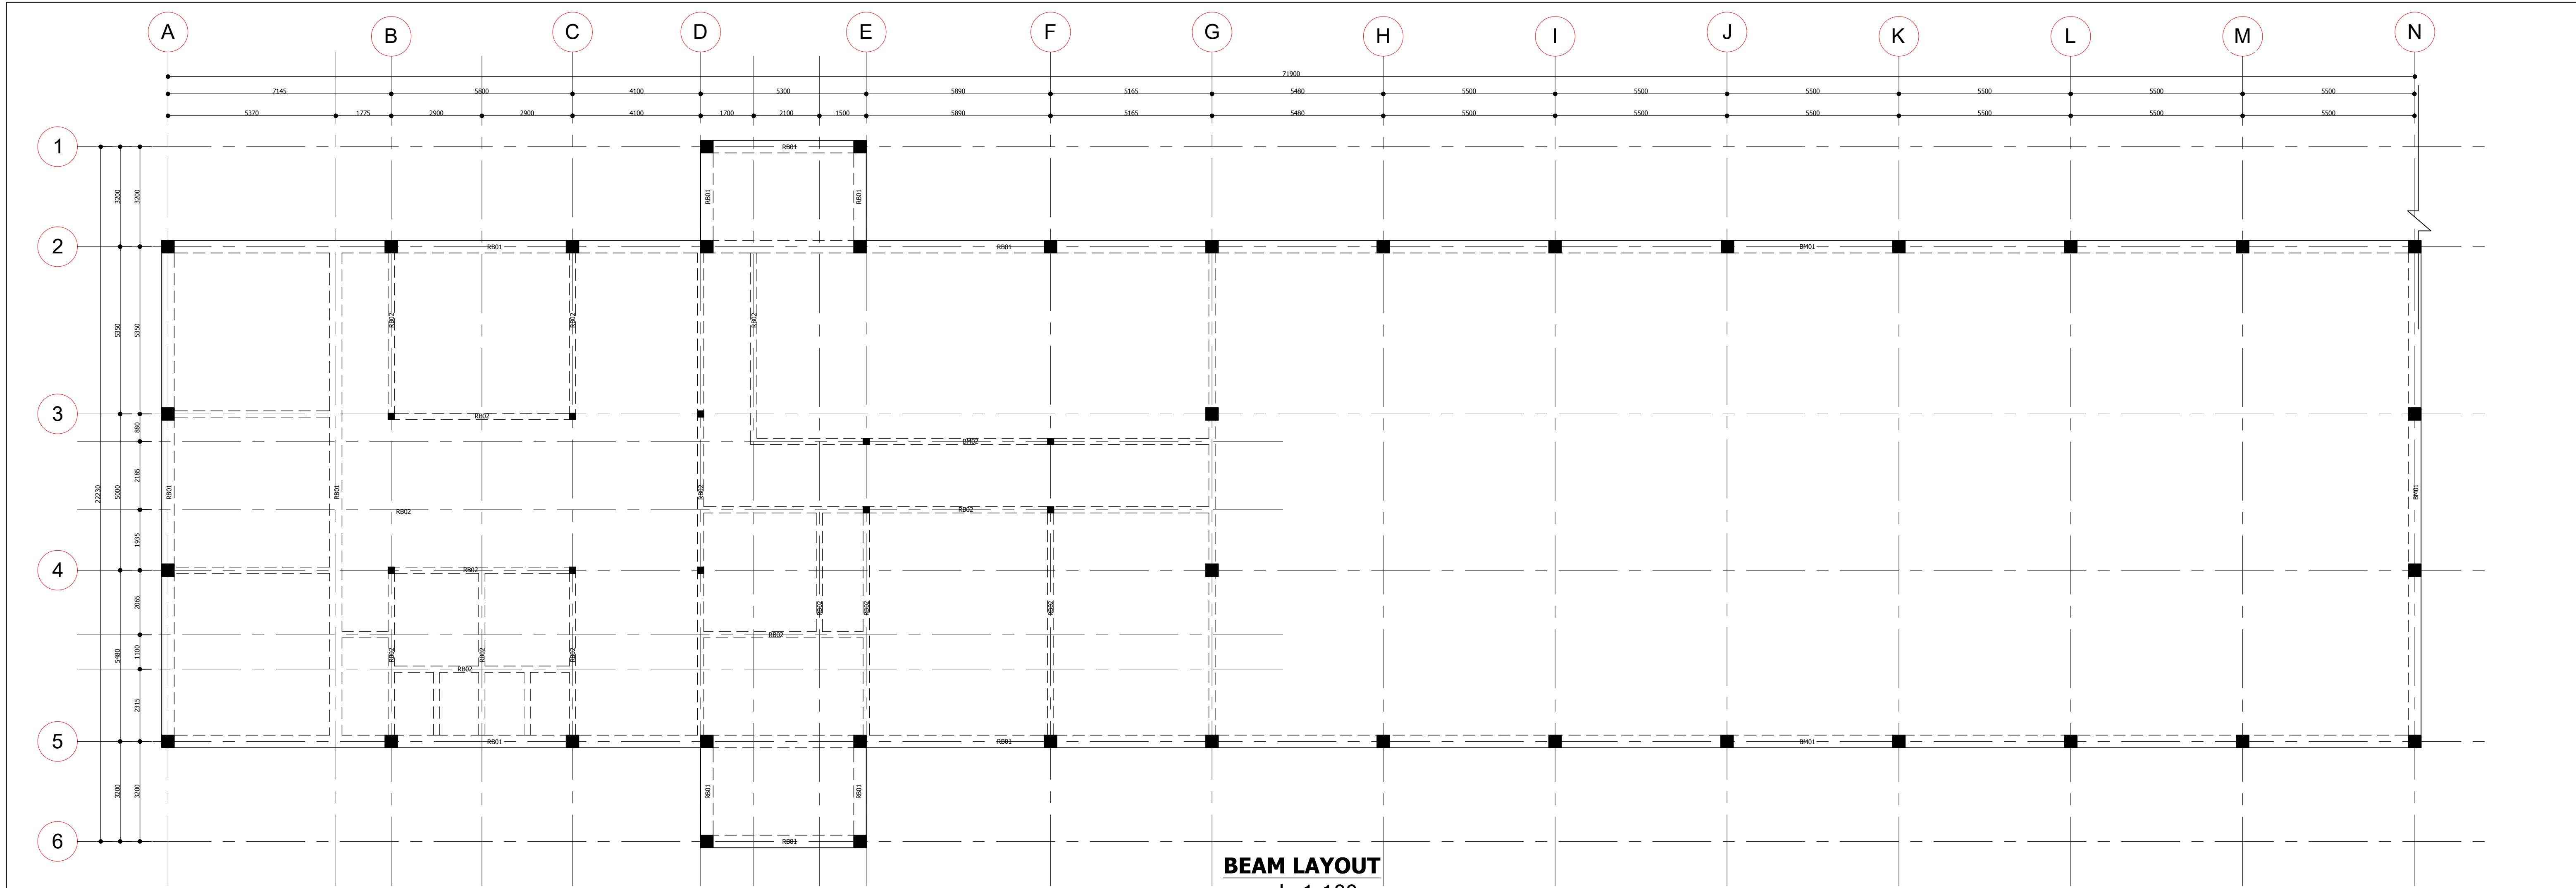

BEAM LAYOUT
scale 1:100

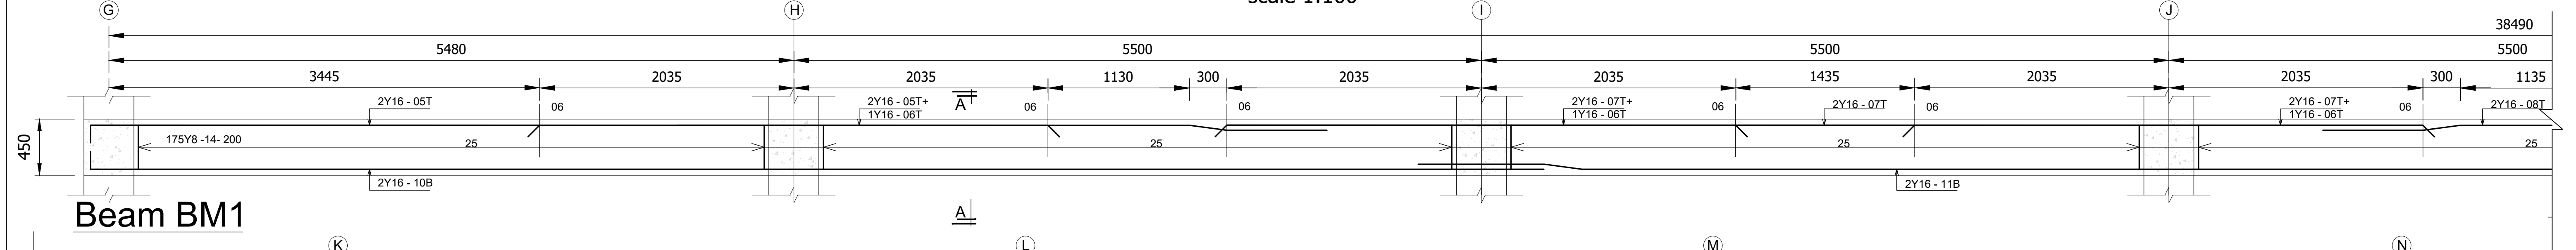


Beam BM1

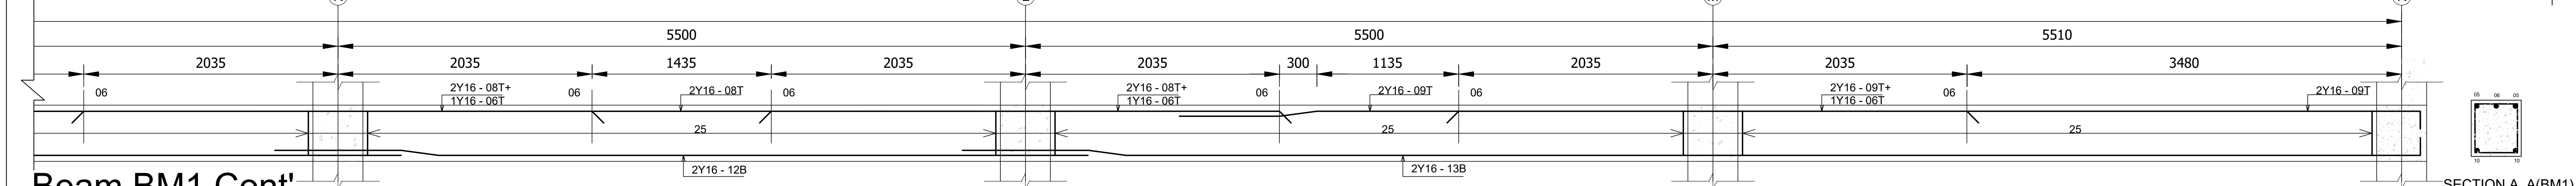

Beam BM1 Cont'

SECTION A_A(BM1)

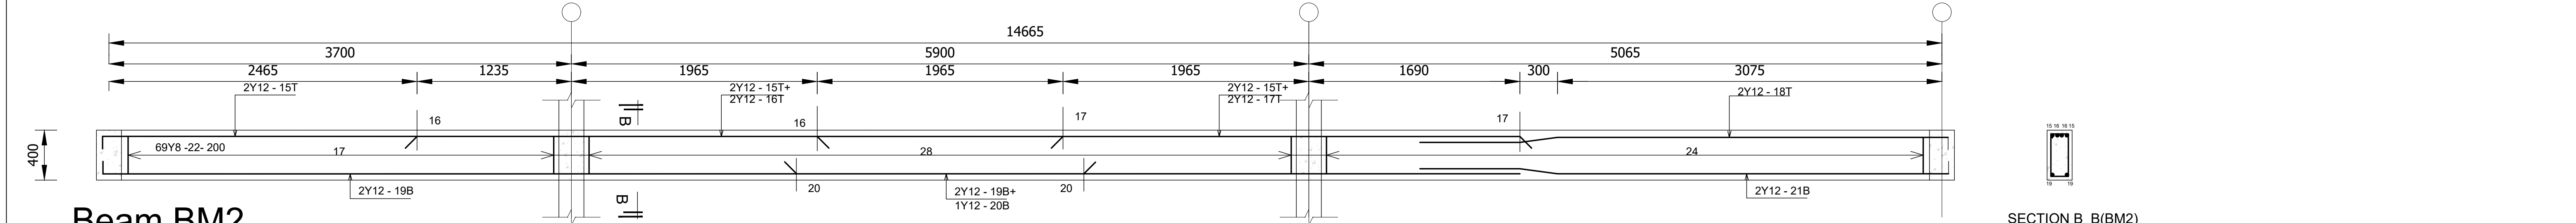

Beam BM2

SECTION B_B(BM2)

							DO NOT SCALE FROM DRAWING. USE FIGURED DIMENSIONS ONLY		Job No. LF/IOM/17/02		Scale As Shown (A1)				
No.	REVISION DESCRIPTION	BY	DATE	NOTES	CLIENT	LEAD CONSULTANTS/CIVIL/STRUCTURAL ENGINEERS	PROJECT ARCHITECTS	JOB TITLE:	WOMEN TRANSITION CENTER - BAIDOA	Drawing No. OF 001		Rev. No			
				1) DESIGNED AS PER BS STANDARDS 2) THIS DRAWING TO BE READ IN CONJUNCTION WITH THE ACHITECT'S DRAWING 3) DIMENSIONS ARE IN MILLIMETERS 4) NO SCALING - USE DIMENSIONS SHOWN OR ASK 5) CONCRETE GRADE 25(20) TO BE USED HAVING MINIMUM CUBE CRUSHING STRENGTH OF 17N/MM2 AT 7 DAYS AND 28N/MM2 AT 28 DAYS 6) STEEL TO BE OF BS 4449 AND BS 4461 7) CONCRETE COVER TO MAIN STEEL TO BE FOUNDATIONS = 50, COLUMNS = 40, BEAMS = 25, SLABS = 25				DRAWING TITLE		FOUNDATION LAYOUT, COLUMN BASES AND COLUMN DETAILS	Drawn by JMN		Checked by JWM	Date Oct 2017	